

North Elevation  
 $\frac{1}{4}'' = 1'-0''$




West Elevation  
 $\frac{1}{4}'' = 1'-0''$

© Timber Frame Homes, Inc. 2010




Copyright 2010 by Timber Frame Homes, Inc.  
 All federal, state, and local codes, ordinance, regulations etc. shall be considered as part of specifications for this building and shall take precedence over anything shown, described or implied where same are of variance. All dimensions and conditions shall be verified on site by builder.

NO.	DATE	REVISIONS	REMARKS	BY

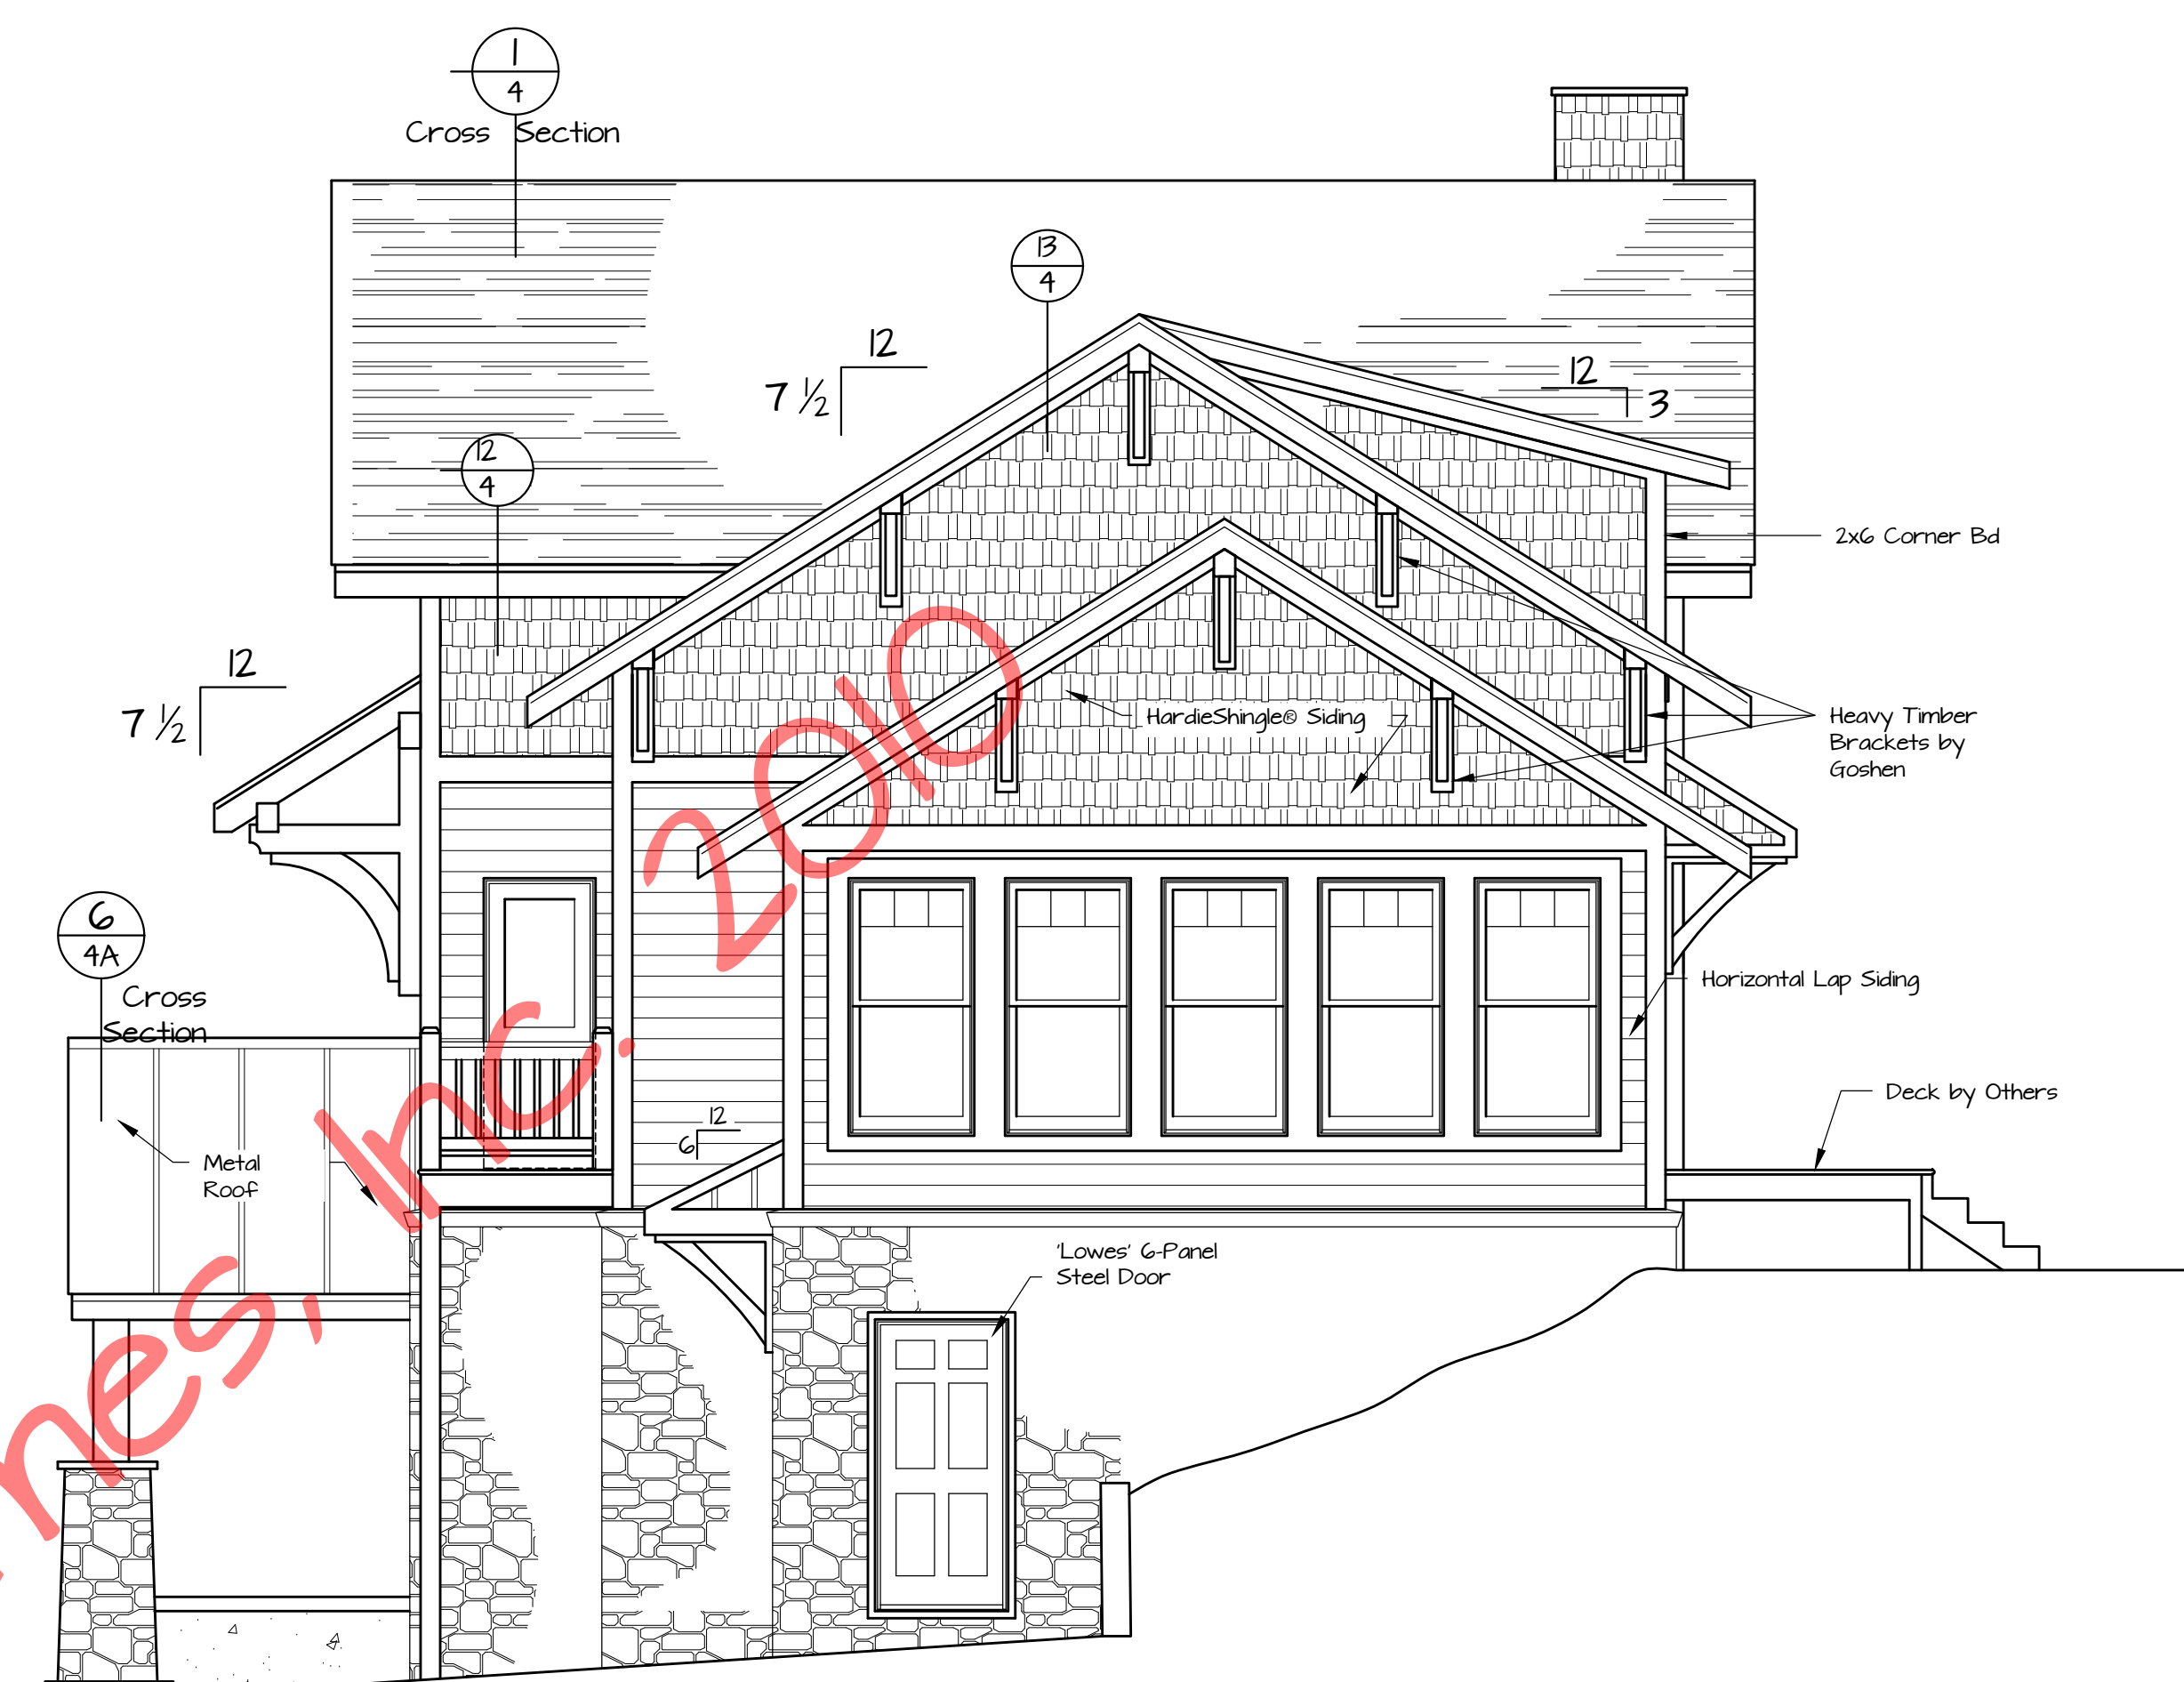

South Elevation  
 $\frac{1}{4}'' = 1'-0''$

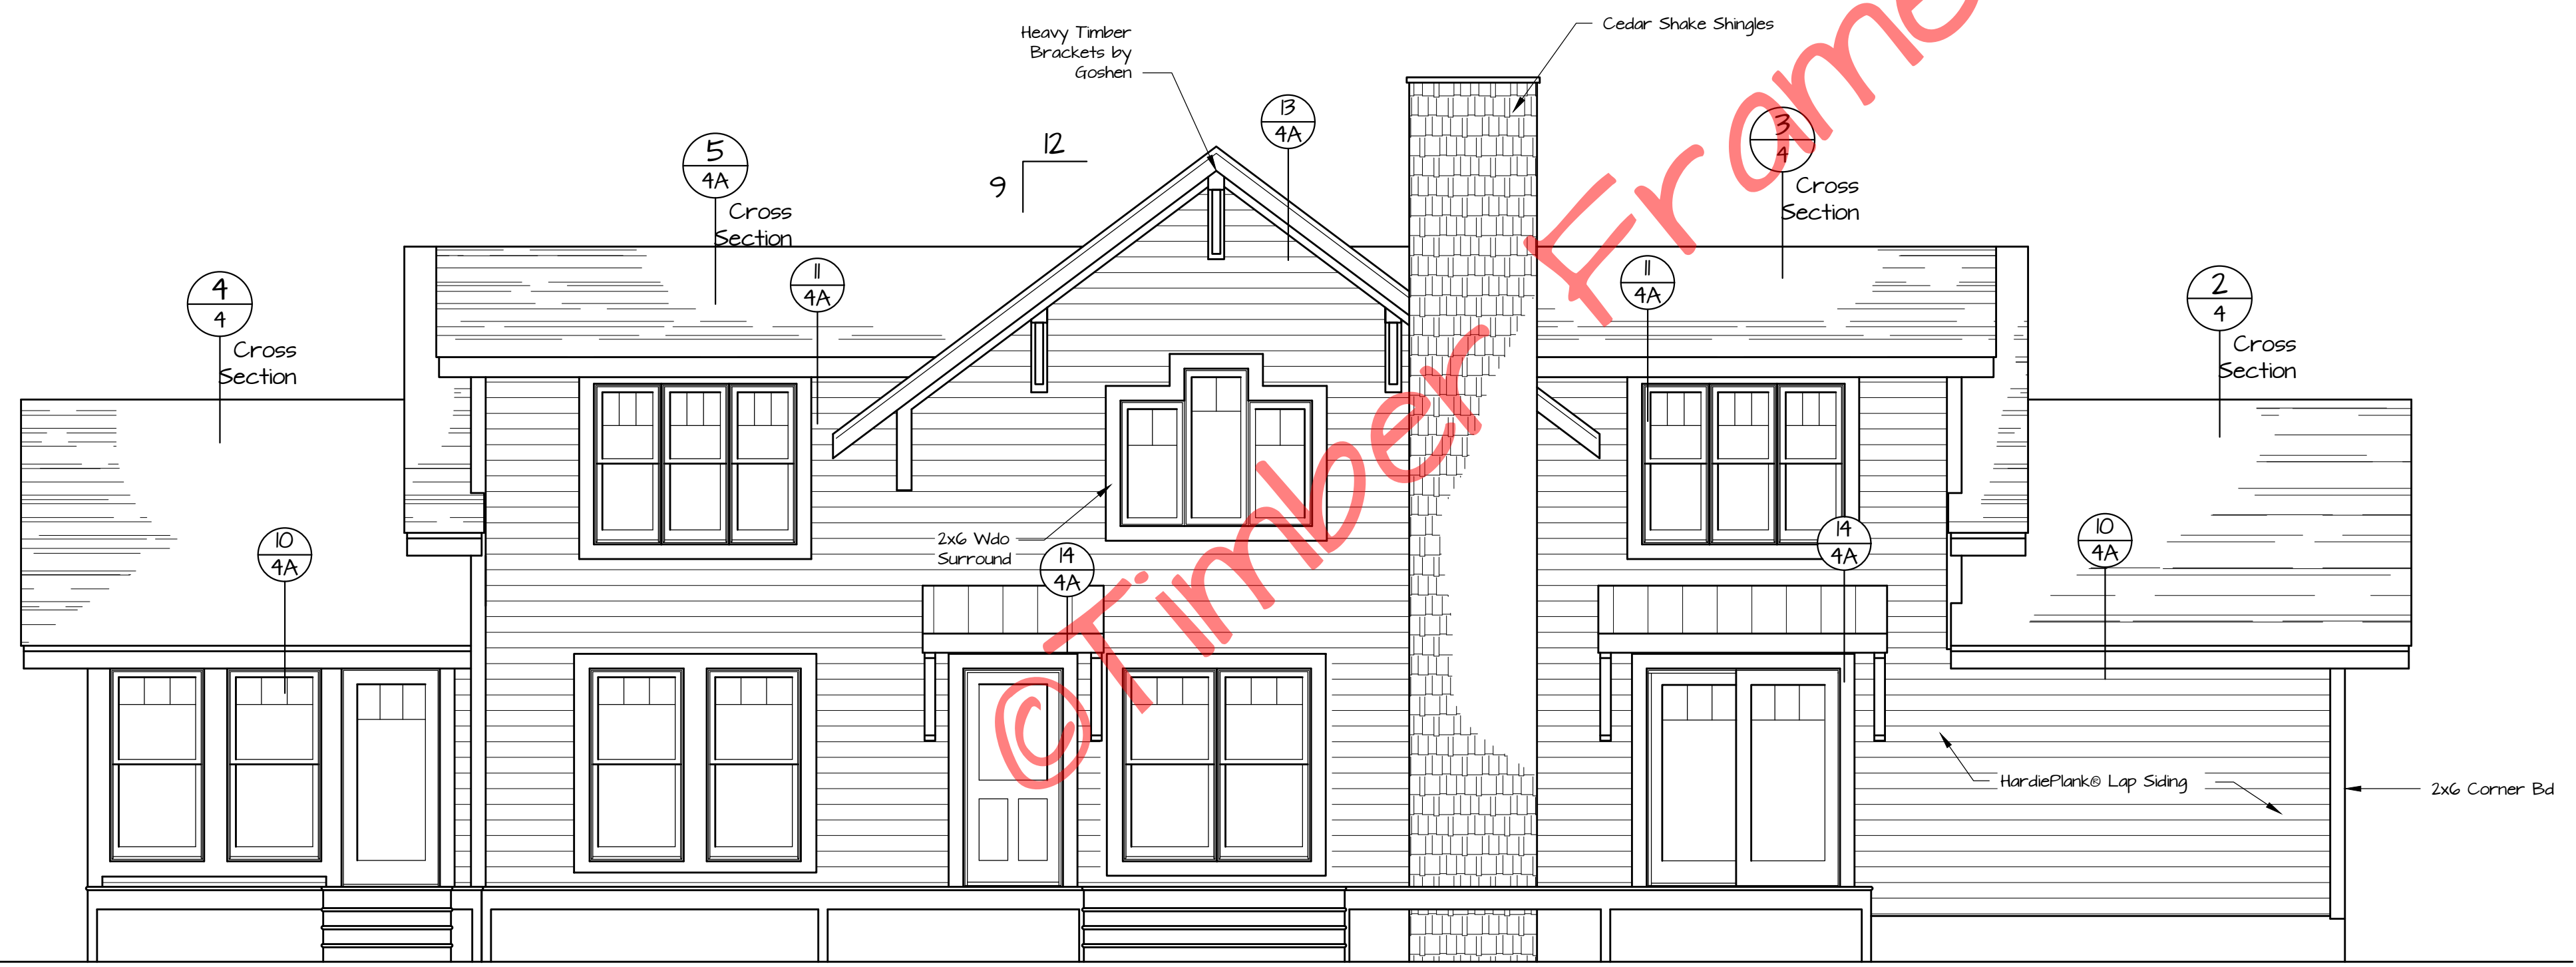

East Elevation  
 $\frac{1}{4}'' = 1'-0''$

Emerald

Elevations

Noted  
 SCALE DATE

April 1, 2010

FILE NO.

DRAWN BY

BLJ

SHEET NUMBER

1A



37 PHILLIPS STREET  
 FARMER, NC 28734



Copyright 2009 by Timber Frame Homes, Inc.  
 All federal, state, and local codes, ordinance, regulations etc. shall be considered as part of specifications for this building and shall take precedence over anything shown, described or implied where same are in variance. All dimensions and conditions shall be verified on site by builder.

NO.	DATE	REVISIONS	REMARKS	BY

Emerald


1A



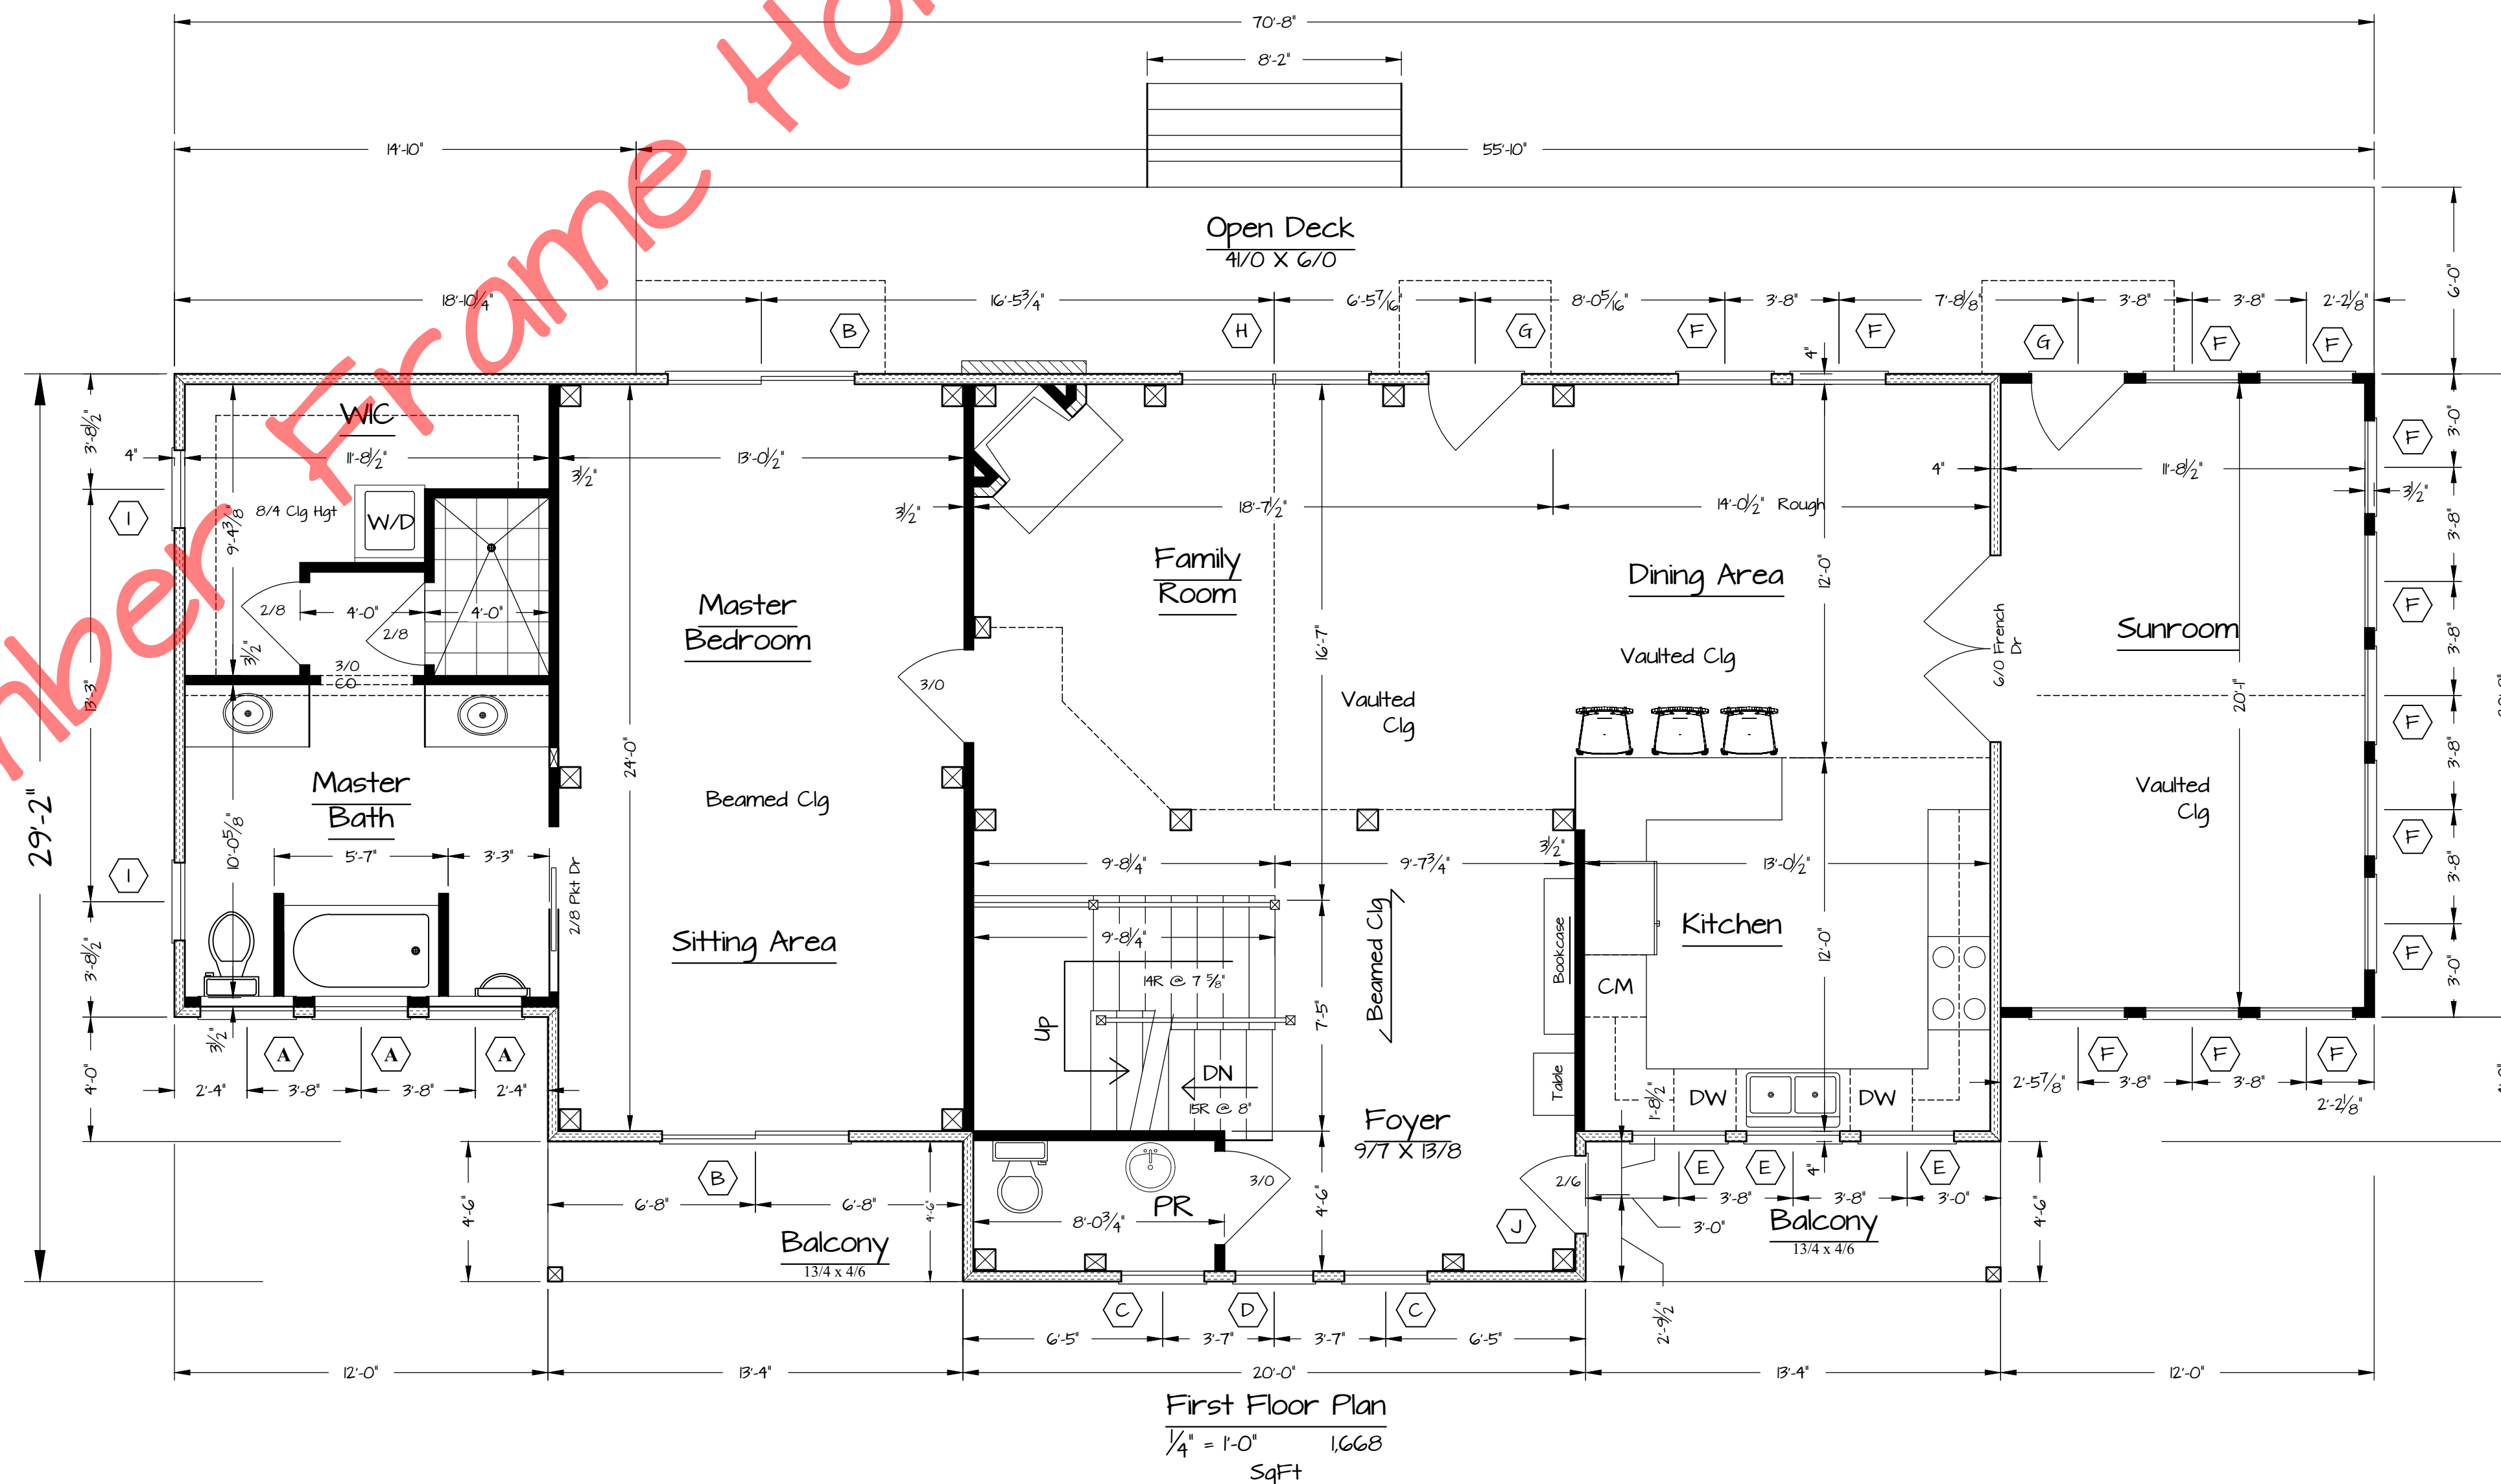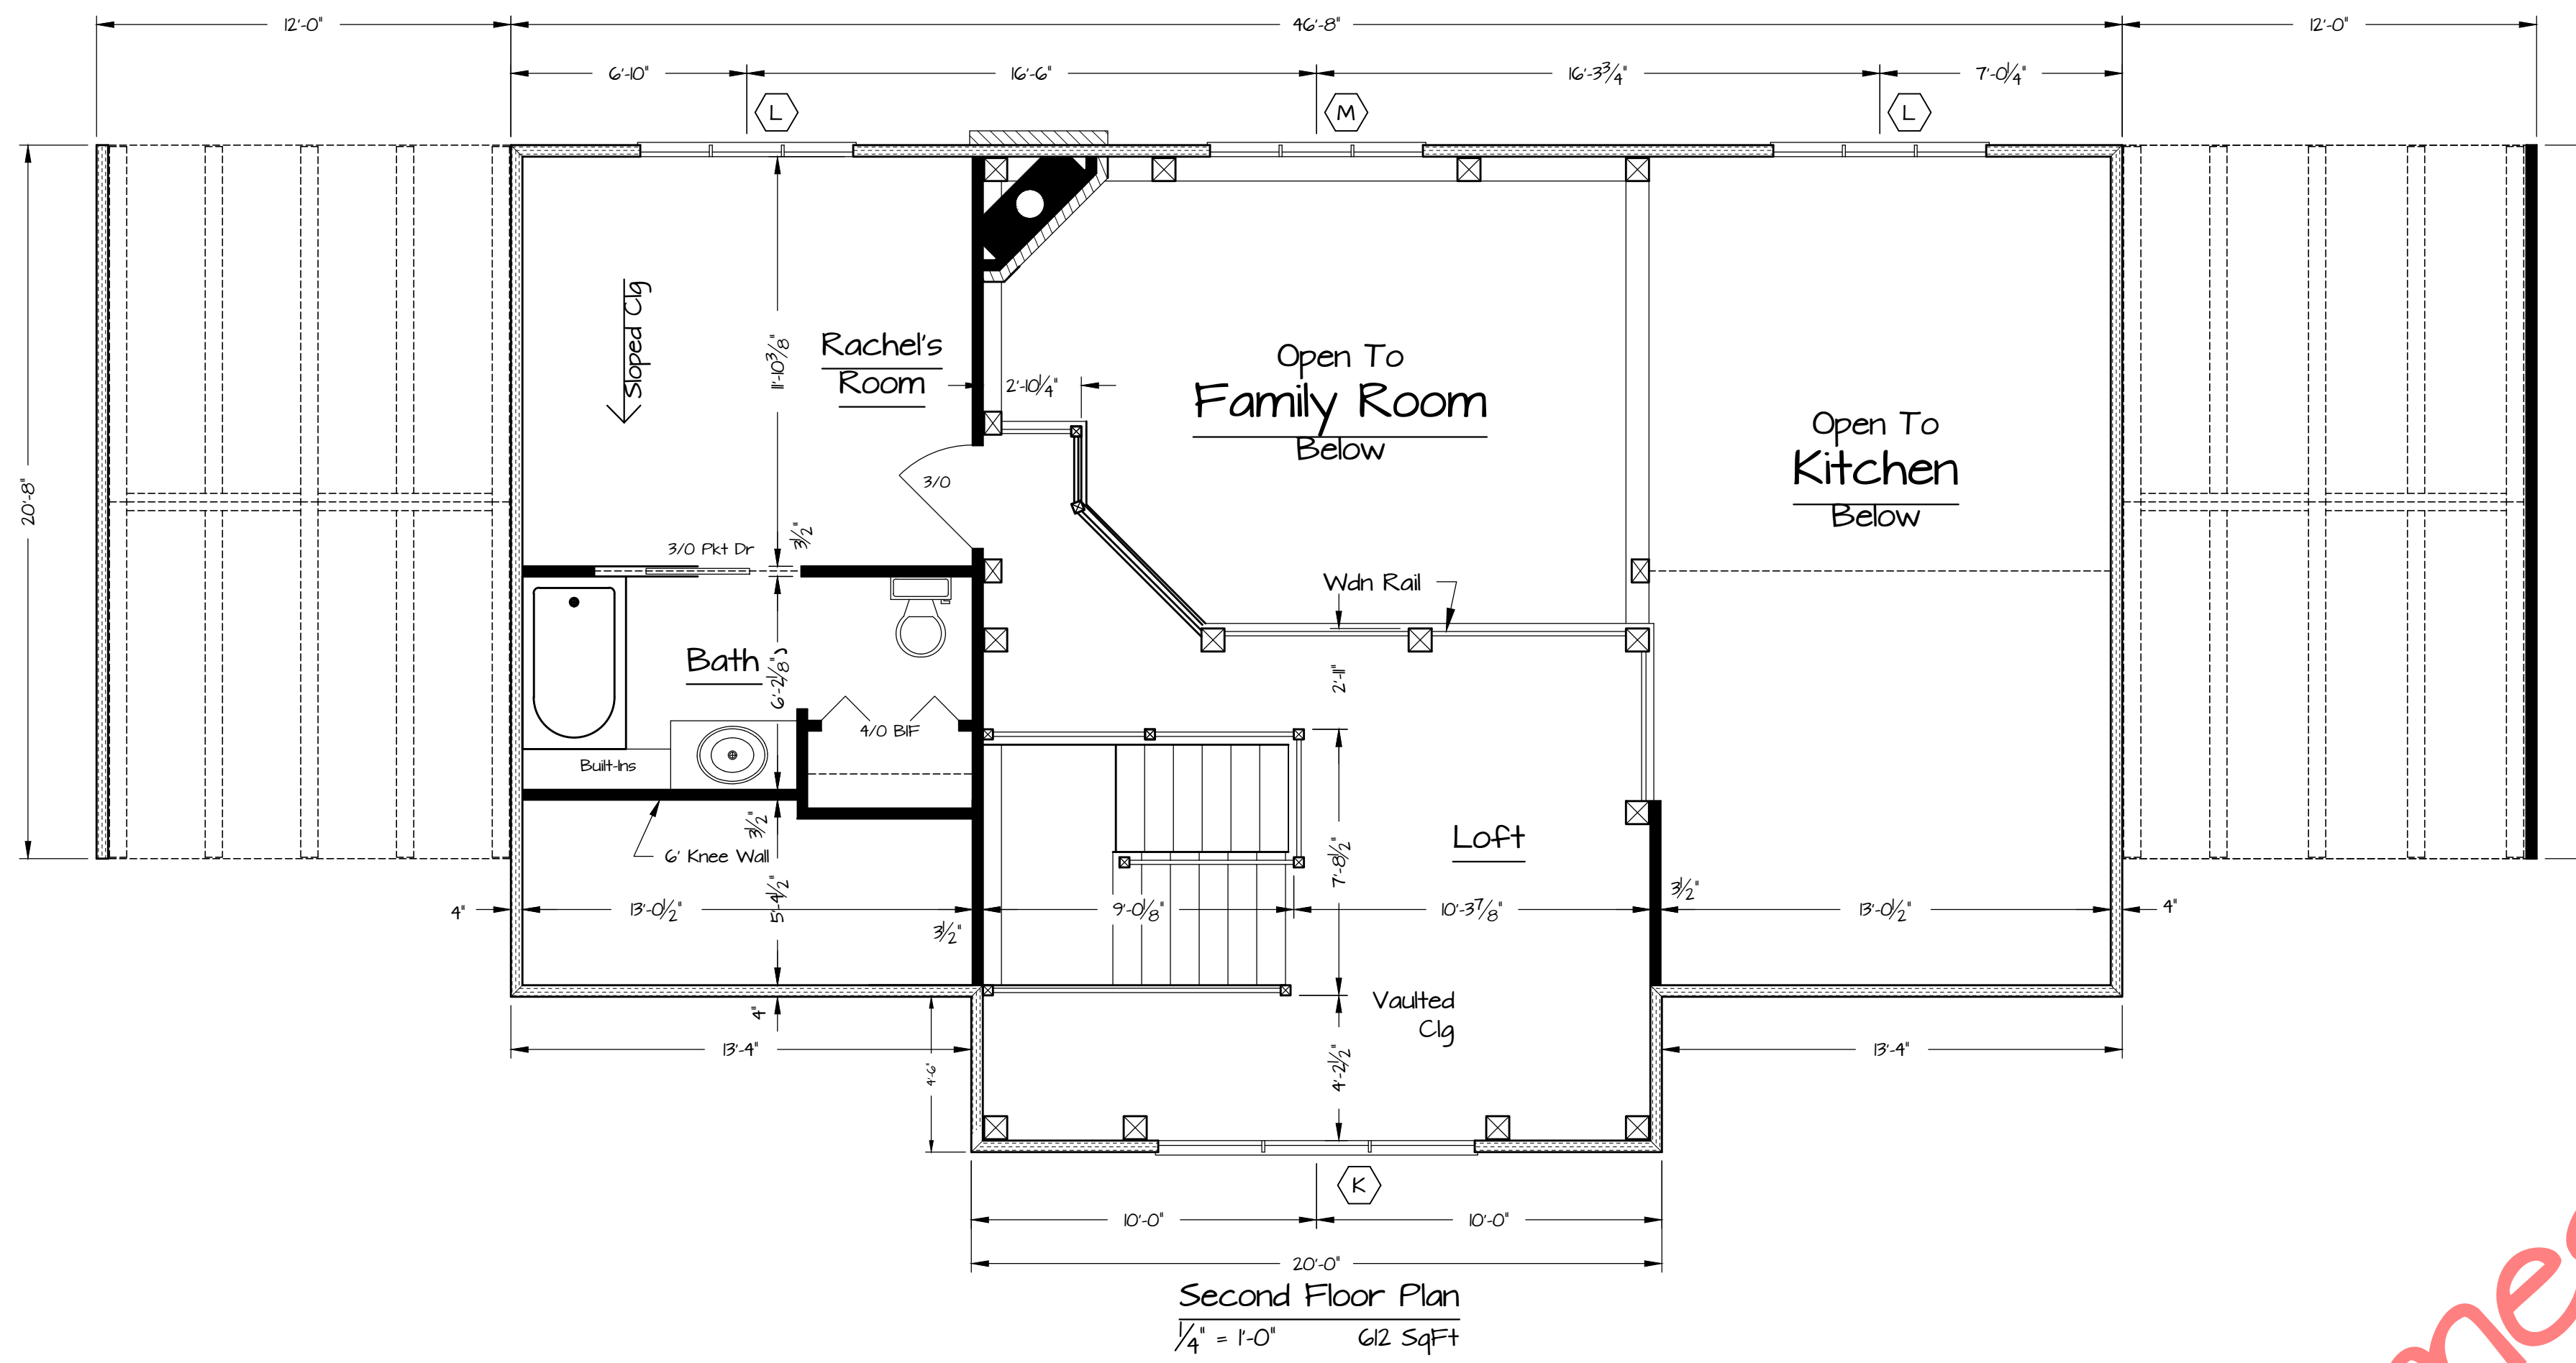

© Timber Frame Homes, Inc. 2010

<b>Emerald</b>	
<b>First &amp; Second Floor Plan</b>	
SCALE	Noted
DATE	April 1, 2010
FILE NO.	BLJ
DRAWN BY	BLJ
SHEET NUMBER	2


  
 (828) 524-9622  
 timberframehomes.com  
 37 PHILLIPS STREET  
 FARMER, NC 28734

Copyright 2009 by Timber Frame Homes, Inc.  
 All federal, state, and local codes, ordinance, regulations etc. shall be considered as part of specifications for this building and shall take precedence over anything shown, described or implied where same are at variance. All dimensions and conditions shall be verified on site by builder.

NO.	DATE	REVISIONS	REMARKS	BY

Window Schedule				
Window #	Rough Opening	Qty	Location	
A	CAWN3624	37' x 23 5/8"	3	MBath
B	CUSFD6068	73 5/8" x 82 1/4"	2	MBdrm
C	CUDH2624	32 3/8" x 56 1/8"	2	Foy, PR
D	CUDH2414	30 3/8" x 36 1/8"	1	Foyer
E	CUDH304	36 3/8" x 36 3/8"	3	KIT
F	CUDH3032	36 3/8" x 72 1/8"	12	Sun, Din
G	CUIFD3070	38 1/8" x 82 1/2"	2	Sun, Fam
H	CUDH3032 x2	73 3/4" x 72 1/8"	1	Fam
I	CUDH2420	30 3/8" x 48 1/8"	2	WIC, MBath
J	CUOFD3070	38 1/8" x 82 1/2"	1	Bal
K	CUDH304/3026/3014	110 1/8" x 60 1/8"	1	LoPt
L	CUDH2020 x3	80 1/8" x 60 1/8"	2	KIT, Rach
M	CCM2448/2460/2448	76" x 59 5/8"	1	Fam
O	CUDH3026	35 1/8" x 60 5/8"	4	Bed3 & 4
P	CUDH2620	31 1/8" x 48 5/8"	2	Den
Q	Pinecrest	Not Yet Determined	1	Den
R	LowE 3077 Ext. Dr	31 1/2" x 82"	2	Gar 1 & 2

©Timber Frame Homes, Inc. 2010

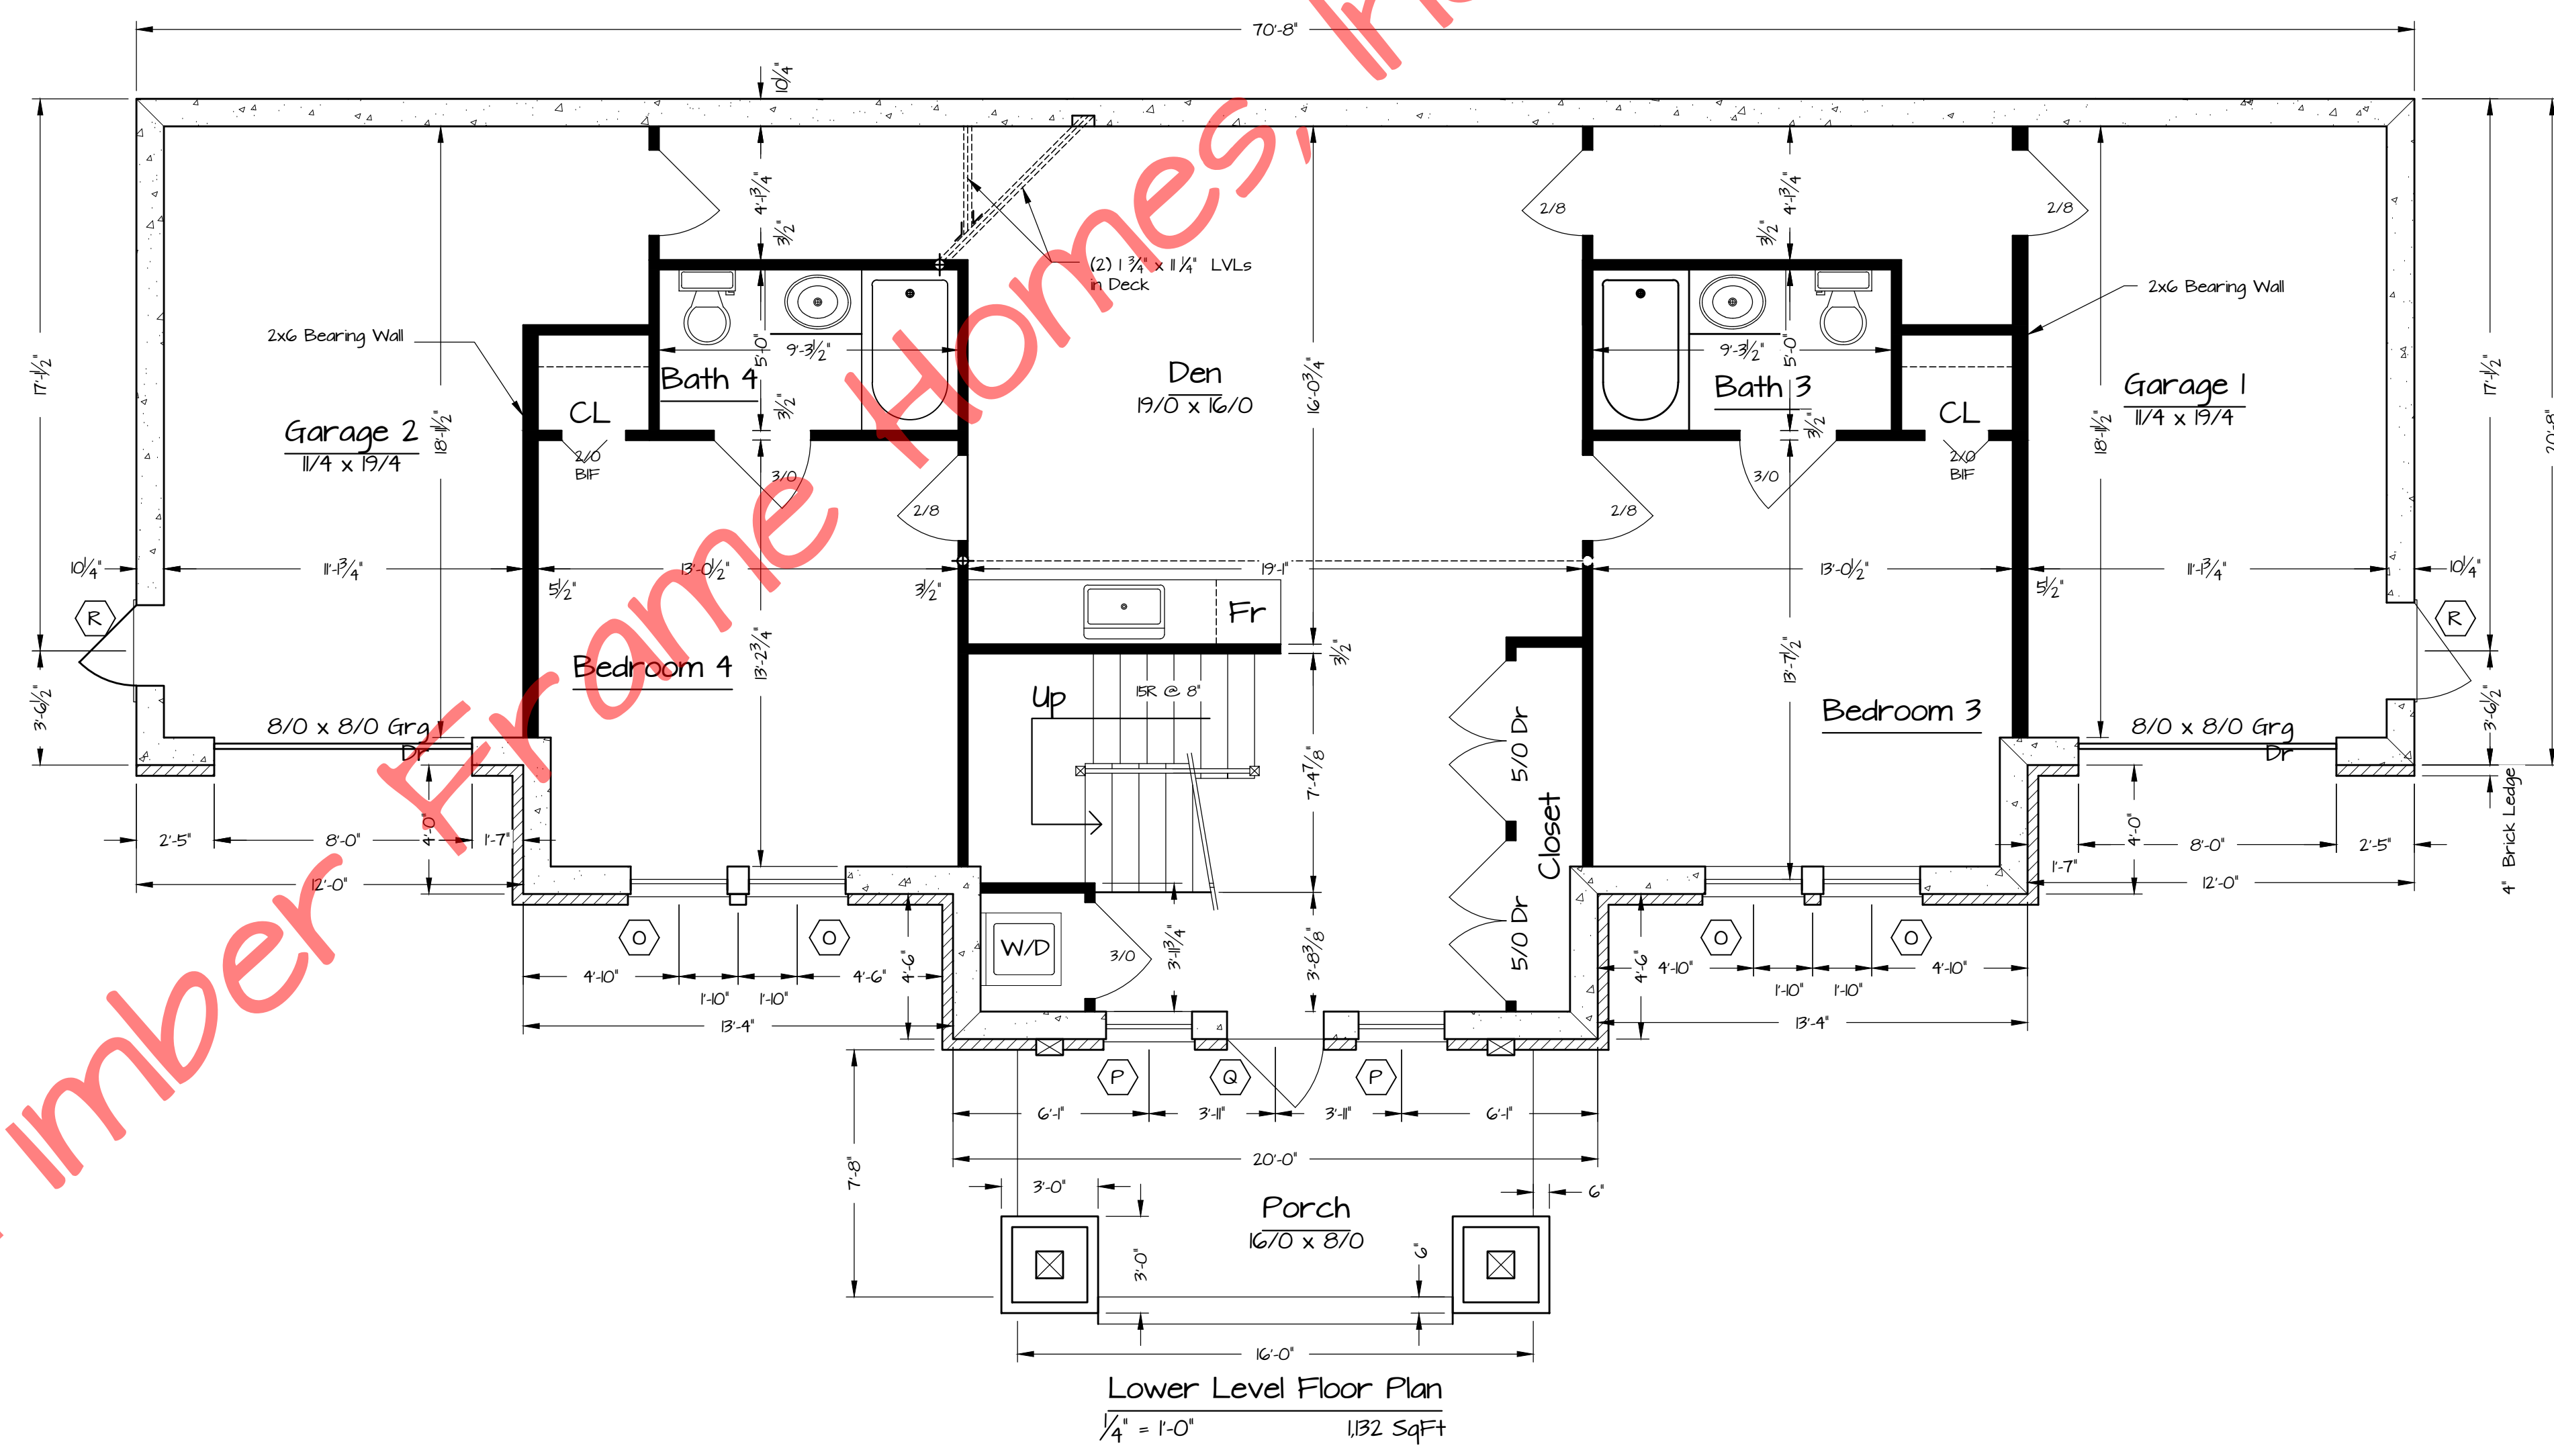

Lower Level Floor Plan  
1/4" = 1'-0" 1182 SqFt

**Emerald**  
Lower Level Floor Plan

FILE NO. \_\_\_\_\_  
DRAWN BY: BLJ  
DATE: April 1, 2010  
Noted

Timber Frame Homes  
37 PULLIS STREET  
FRANCONIA, NC 27574  
(828) 524-9662  
timber-framehomes.com

Copyright 2009 by Timber Frame Homes, Inc.  
All federal, state, and local codes, ordinance, regulations etc. shall be considered as part of specifications for this building and shall take precedence over anything shown, described or implied where same are of variance. All dimensions and conditions shall be verified on site by builder.

REVISIONS	
NO.	DATE

Emerald 2A