



Left Elevation



Front Elevation

©Timber Frame Homes, Inc. 2013

Attleboro

Elevations

SCALE: Noted
DATE: 7-3-13

FILE NO.

DRAWN BY: BLJ

SHEET NUMBER: /



Copyright 2013 by Timber Frame Homes, Inc.
All federal, state, and local codes, ordinance, regulations etc. shall be considered as part of specifications for this building and shall take precedence over anything shown, described or implied where same are in variance. All dimensions and conditions shall be verified on site by builder.

REVISIONS		BY
NO.	DATE	REMARKS



Right Elevation



Rear Elevation

©Timber Frame Homes, Inc. 2013

Attleboro

Elevations

FILE NO. DRAWN BY: BLJ SHEET NUMBER: 1A


SCALE: Noted DATE: 7-3-13



Copyright 2013 by Timber Frame Homes, Inc.
 All federal, state, and local codes, ordinance, regulations etc. shall be considered as part of specifications for this building and shall take precedence over anything shown, described or implied where same are of variance. All dimensions and conditions shall be verified on site by builder.

REVISIONS		BY
NO.	DATE	REMARKS

First Floor Plan
2,700sf

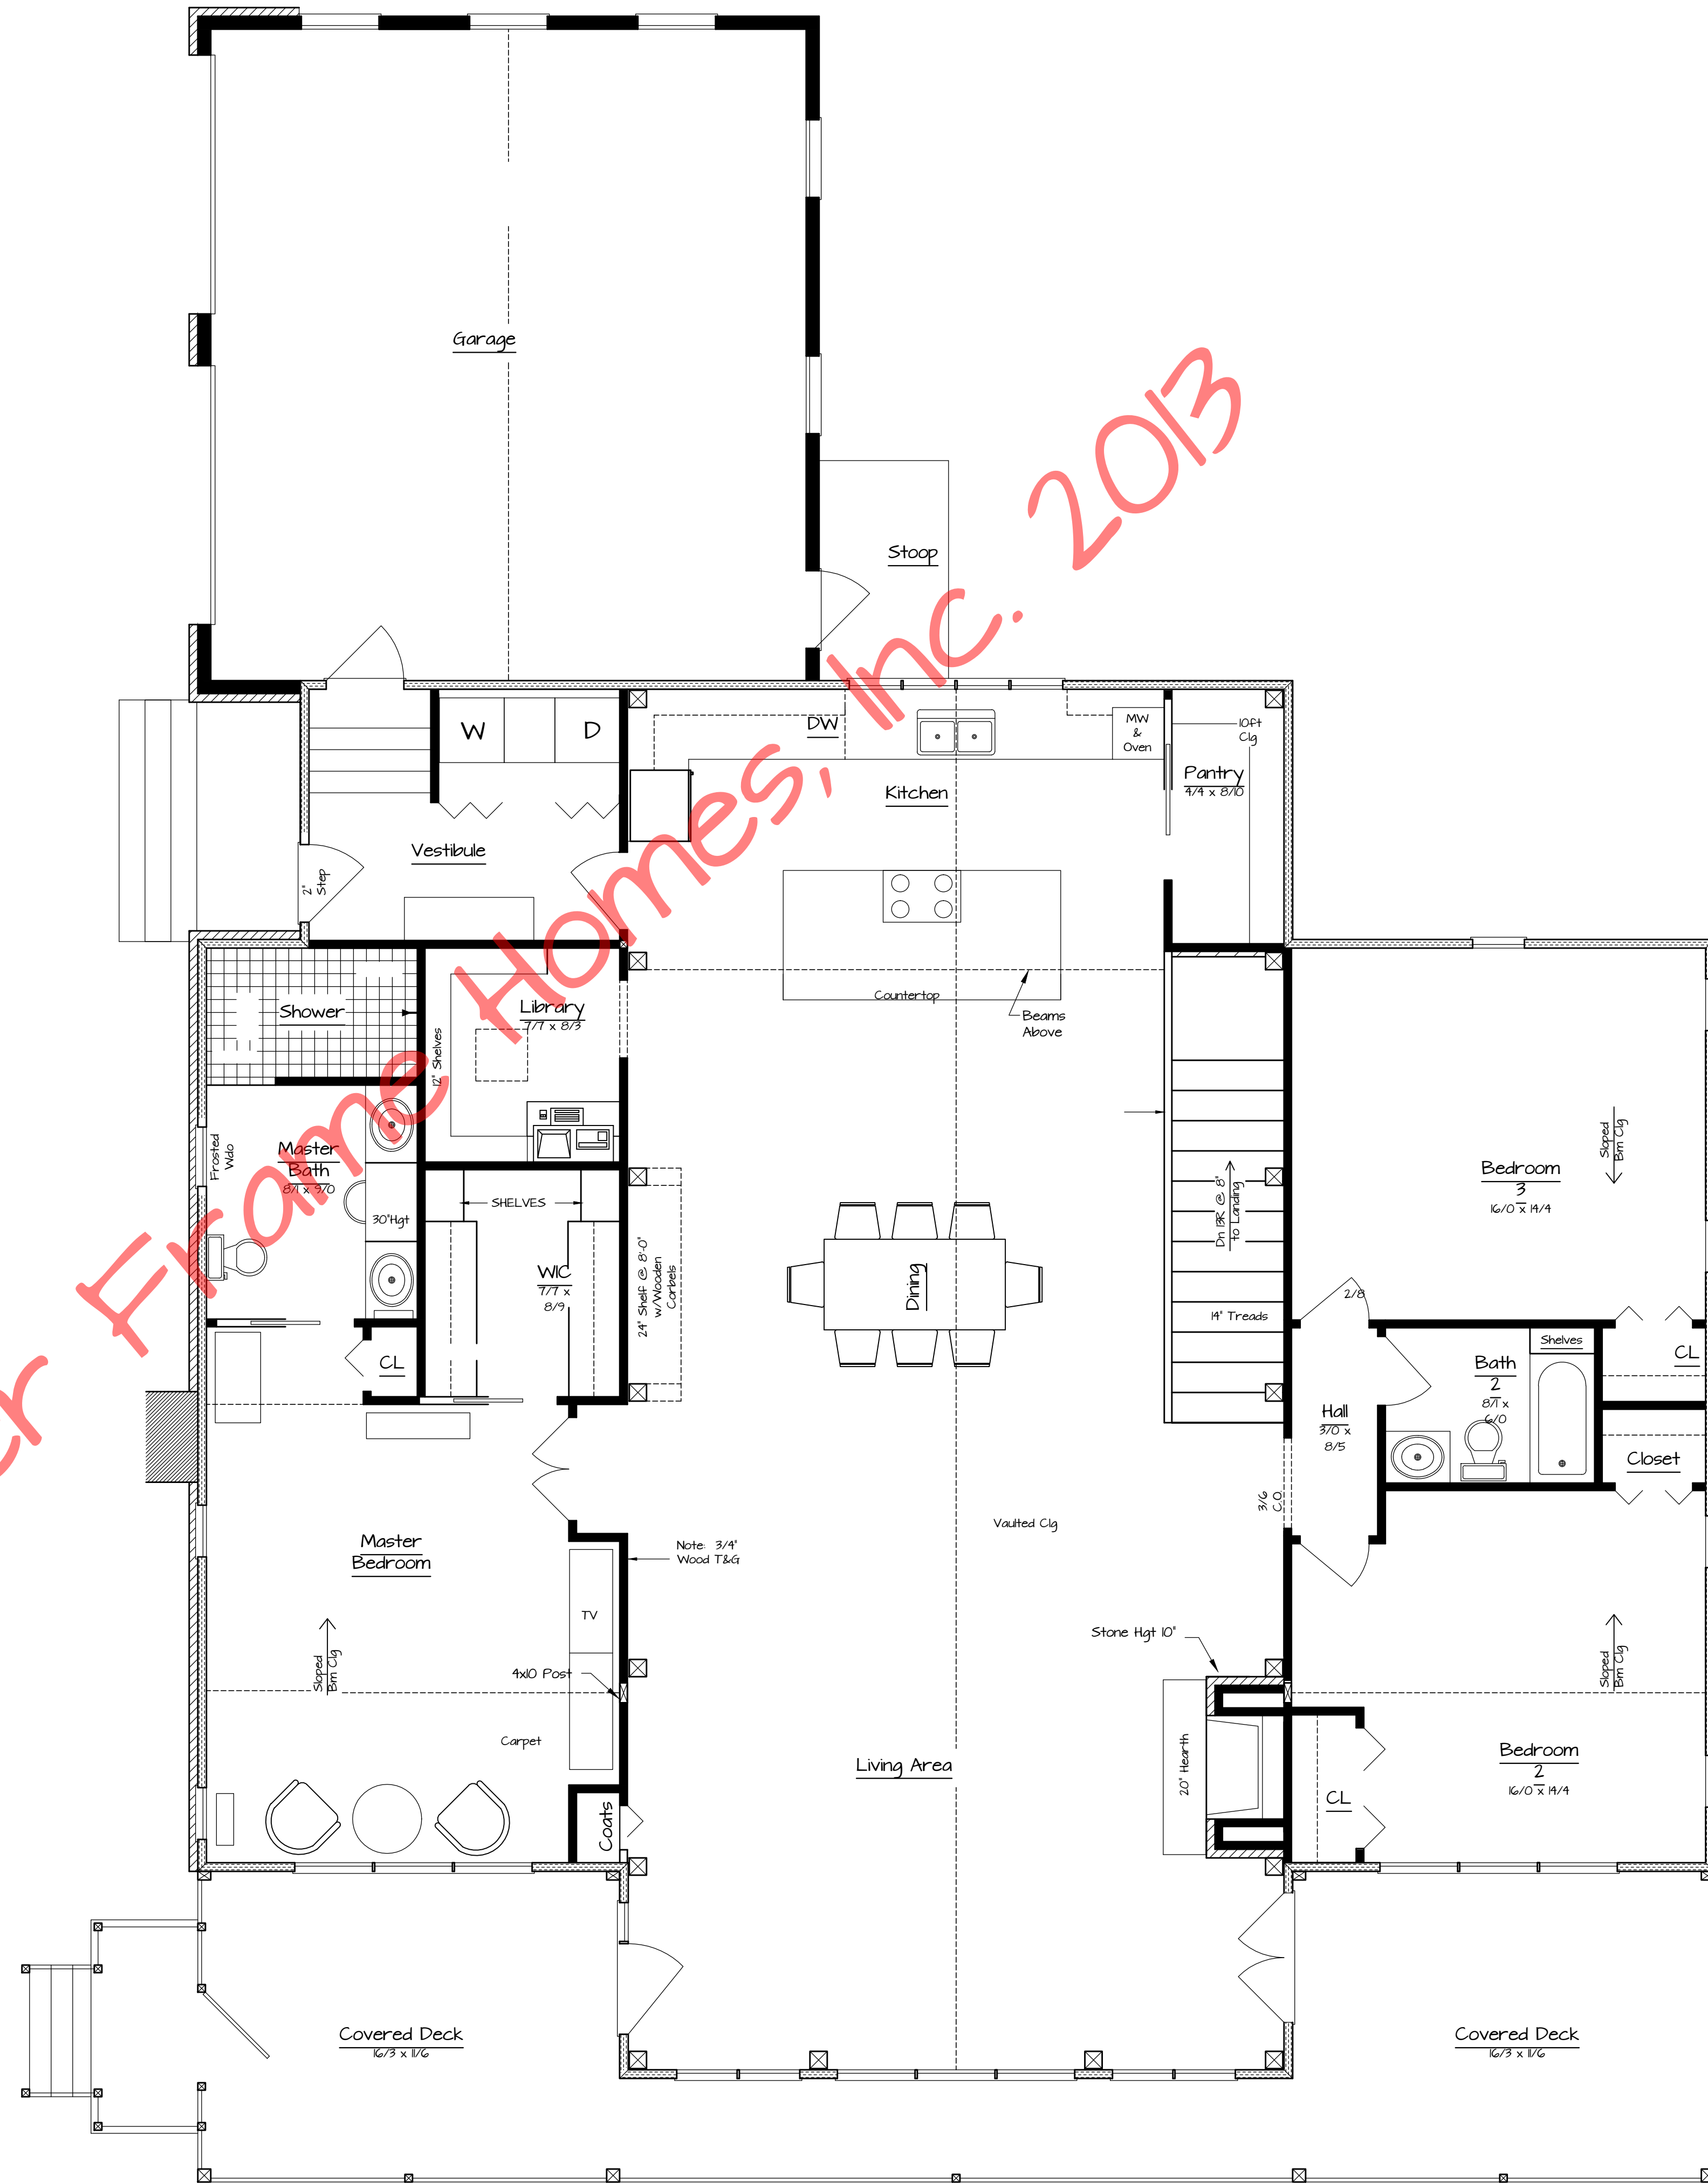


FILE NO.	Noted
DATE	7-3-13
DRAWN BY	BLJ
SHEET NUMBER	2



Copyright 2013 by Timber Frame Homes, Inc.
All federal, state, and local codes, ordinance, regulations etc. shall be considered as part of specifications for this building and shall take precedence over anything shown, described or implied where same are of variance. All dimensions and conditions shall be verified on site by builder.


NO.	DATE	REVISIONS	REMARKS	BY

© Timber Frame Homes, Inc. 2013

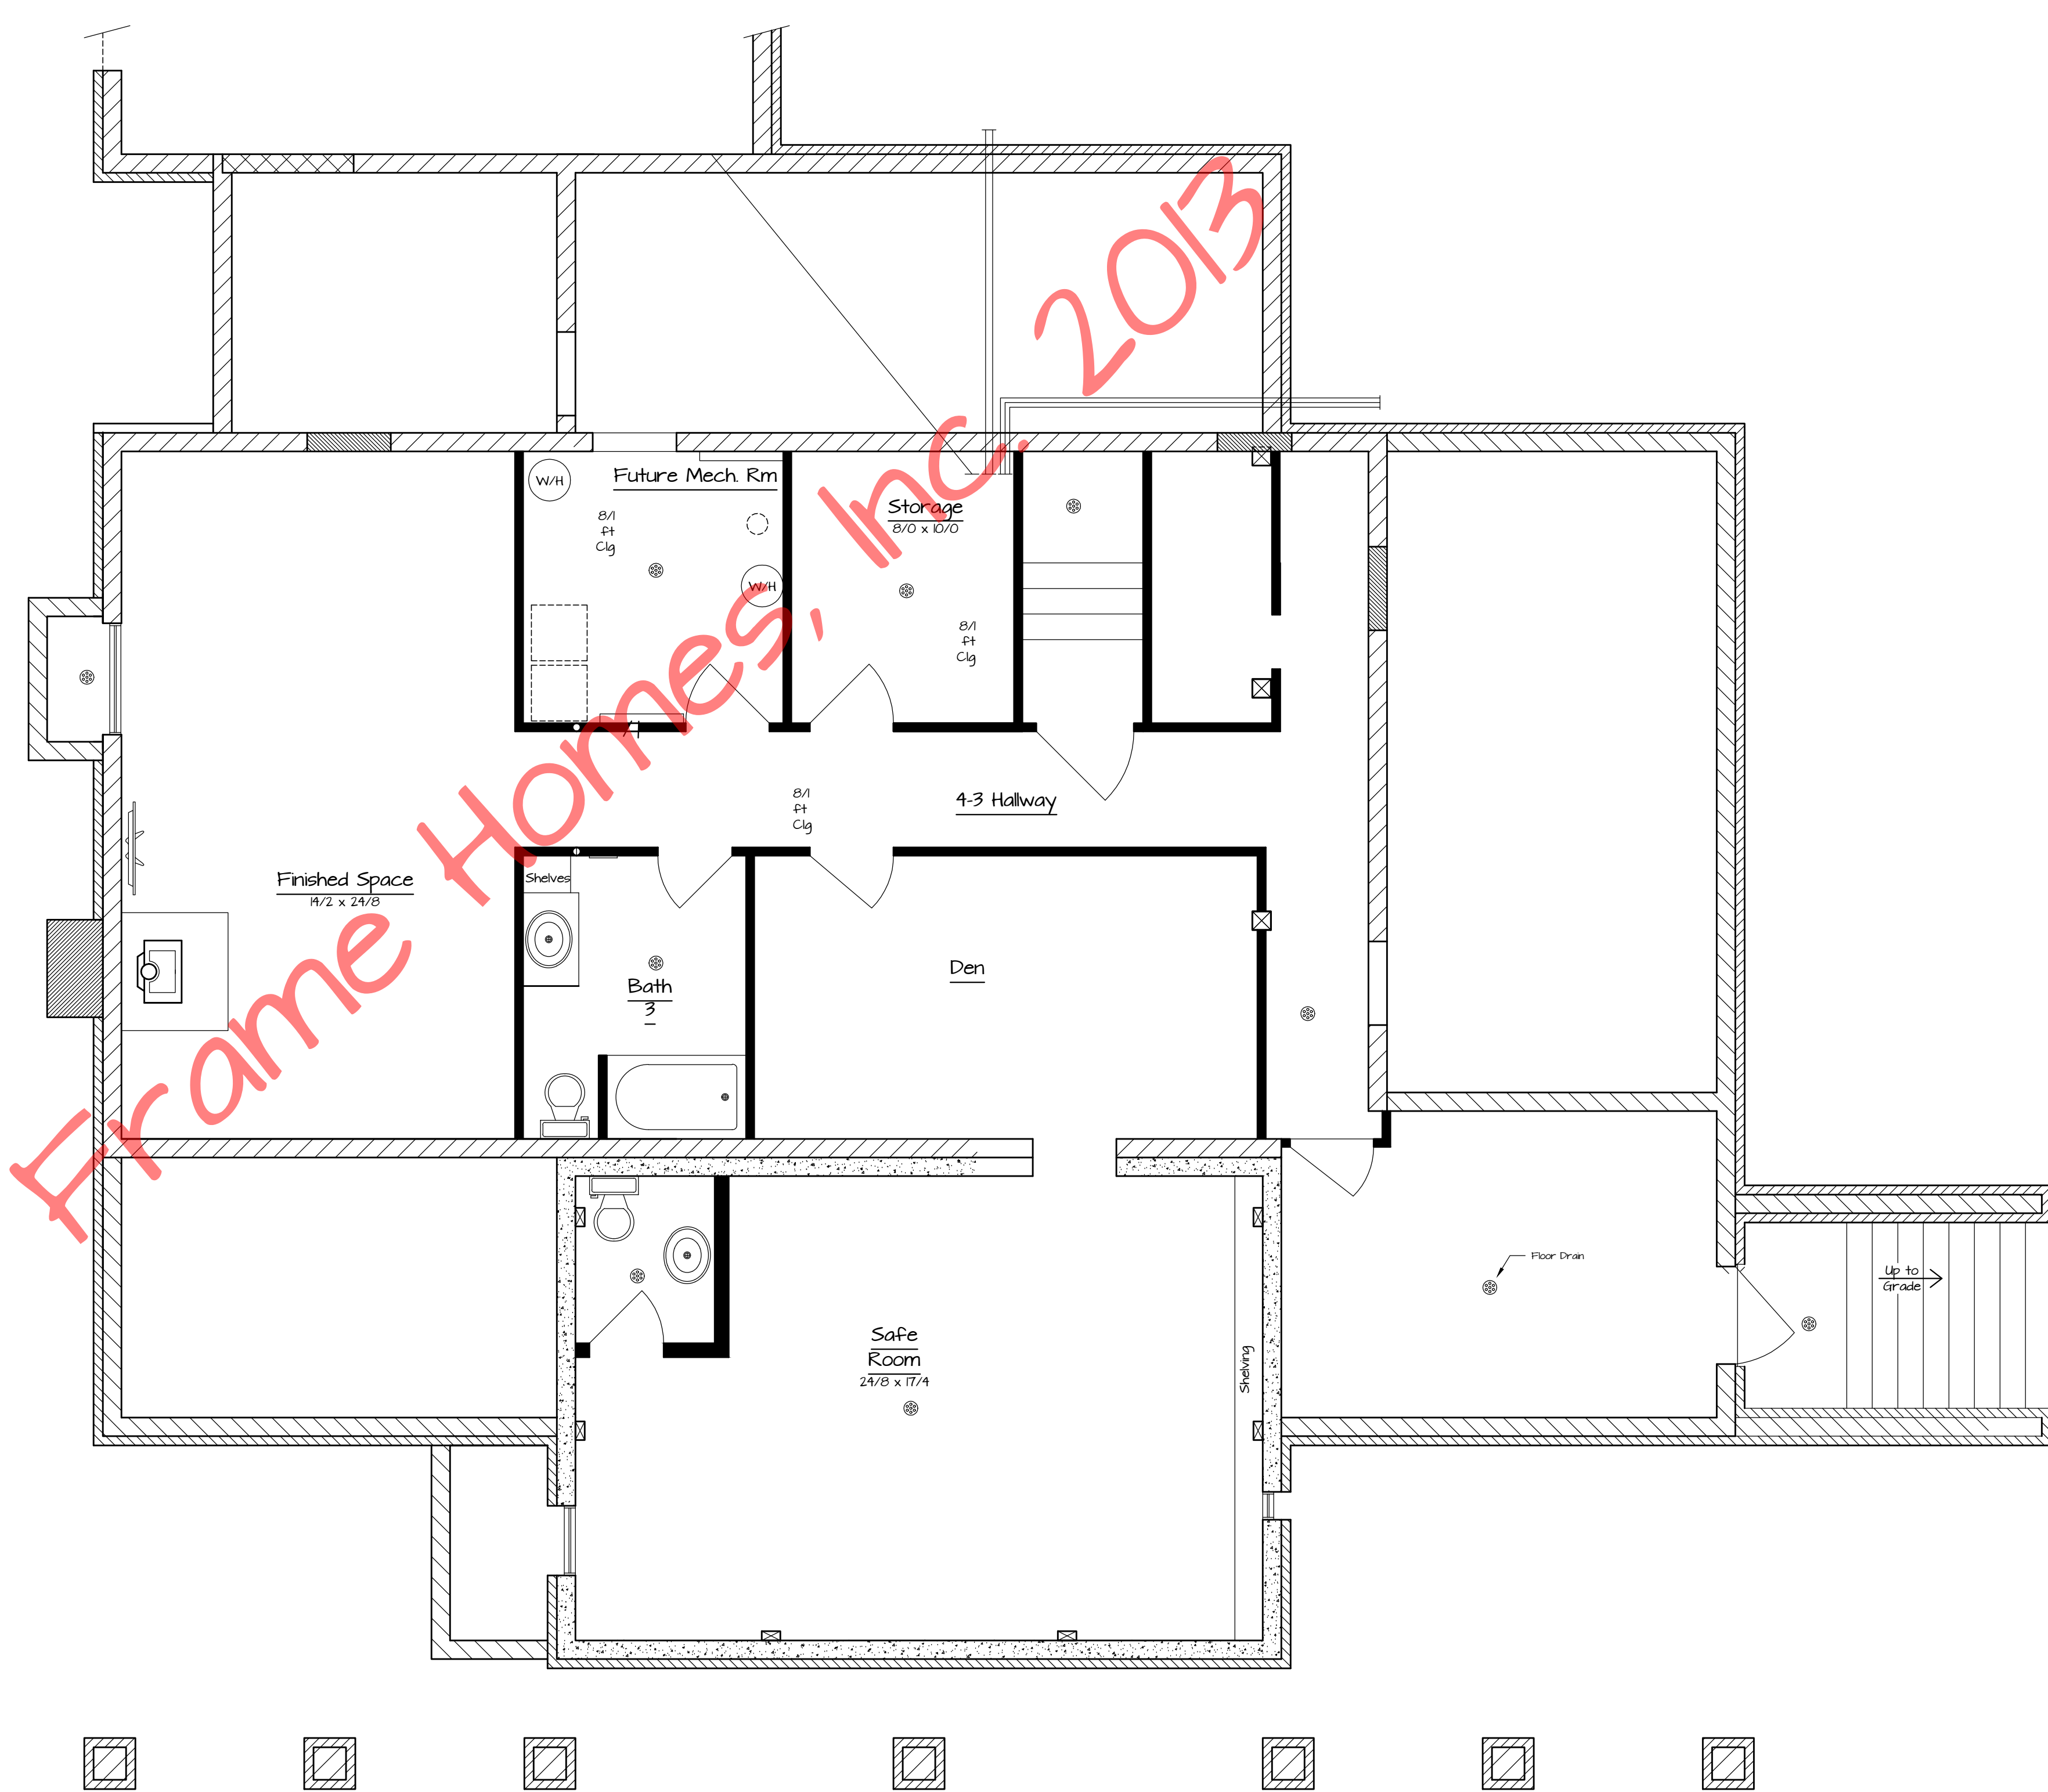

Lower Level Floor Plan
1,108sf

Attleboro	
Lower Level Plan	
SCALE	Noted
DATE	7-3-13
FILE NO.	BLJ
DRAWN BY	BLJ
SHEET NUMBER	2A

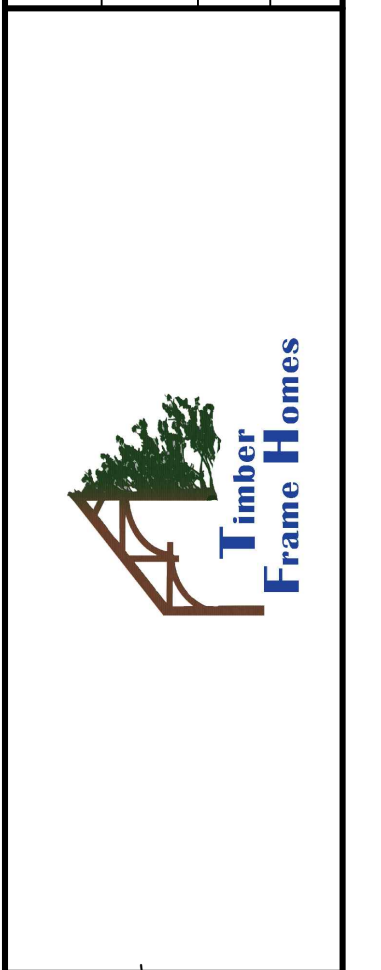

Copyright 2013 by Timber Frame Homes, Inc.
All federal, state, and local codes, ordinance, regulations etc. shall be considered as part of specifications for this building and shall take precedence over anything shown, described or implied where same are in variance. All dimensions and conditions shall be verified on site by builder.

REVISIONS	
NO.	DATE
BY	BLJ
REMARKS	