



Timber Frame Homes Inc.

Chelsea Cottage

**Main Level 942
Upper Level 240**

Total 1182

Covered Porches 112

**Number of Stories 1
Foundation Crawlspace**


**Construction Type Timber Frame
Enclosure Structural Insulated Panels (SIPs)**

Style Cottage, Cabin

**Bedrooms 1
Baths 1**


House Dimensions

**Width 30'9"
Depth 44'
Maximum Ridge Height 23'**

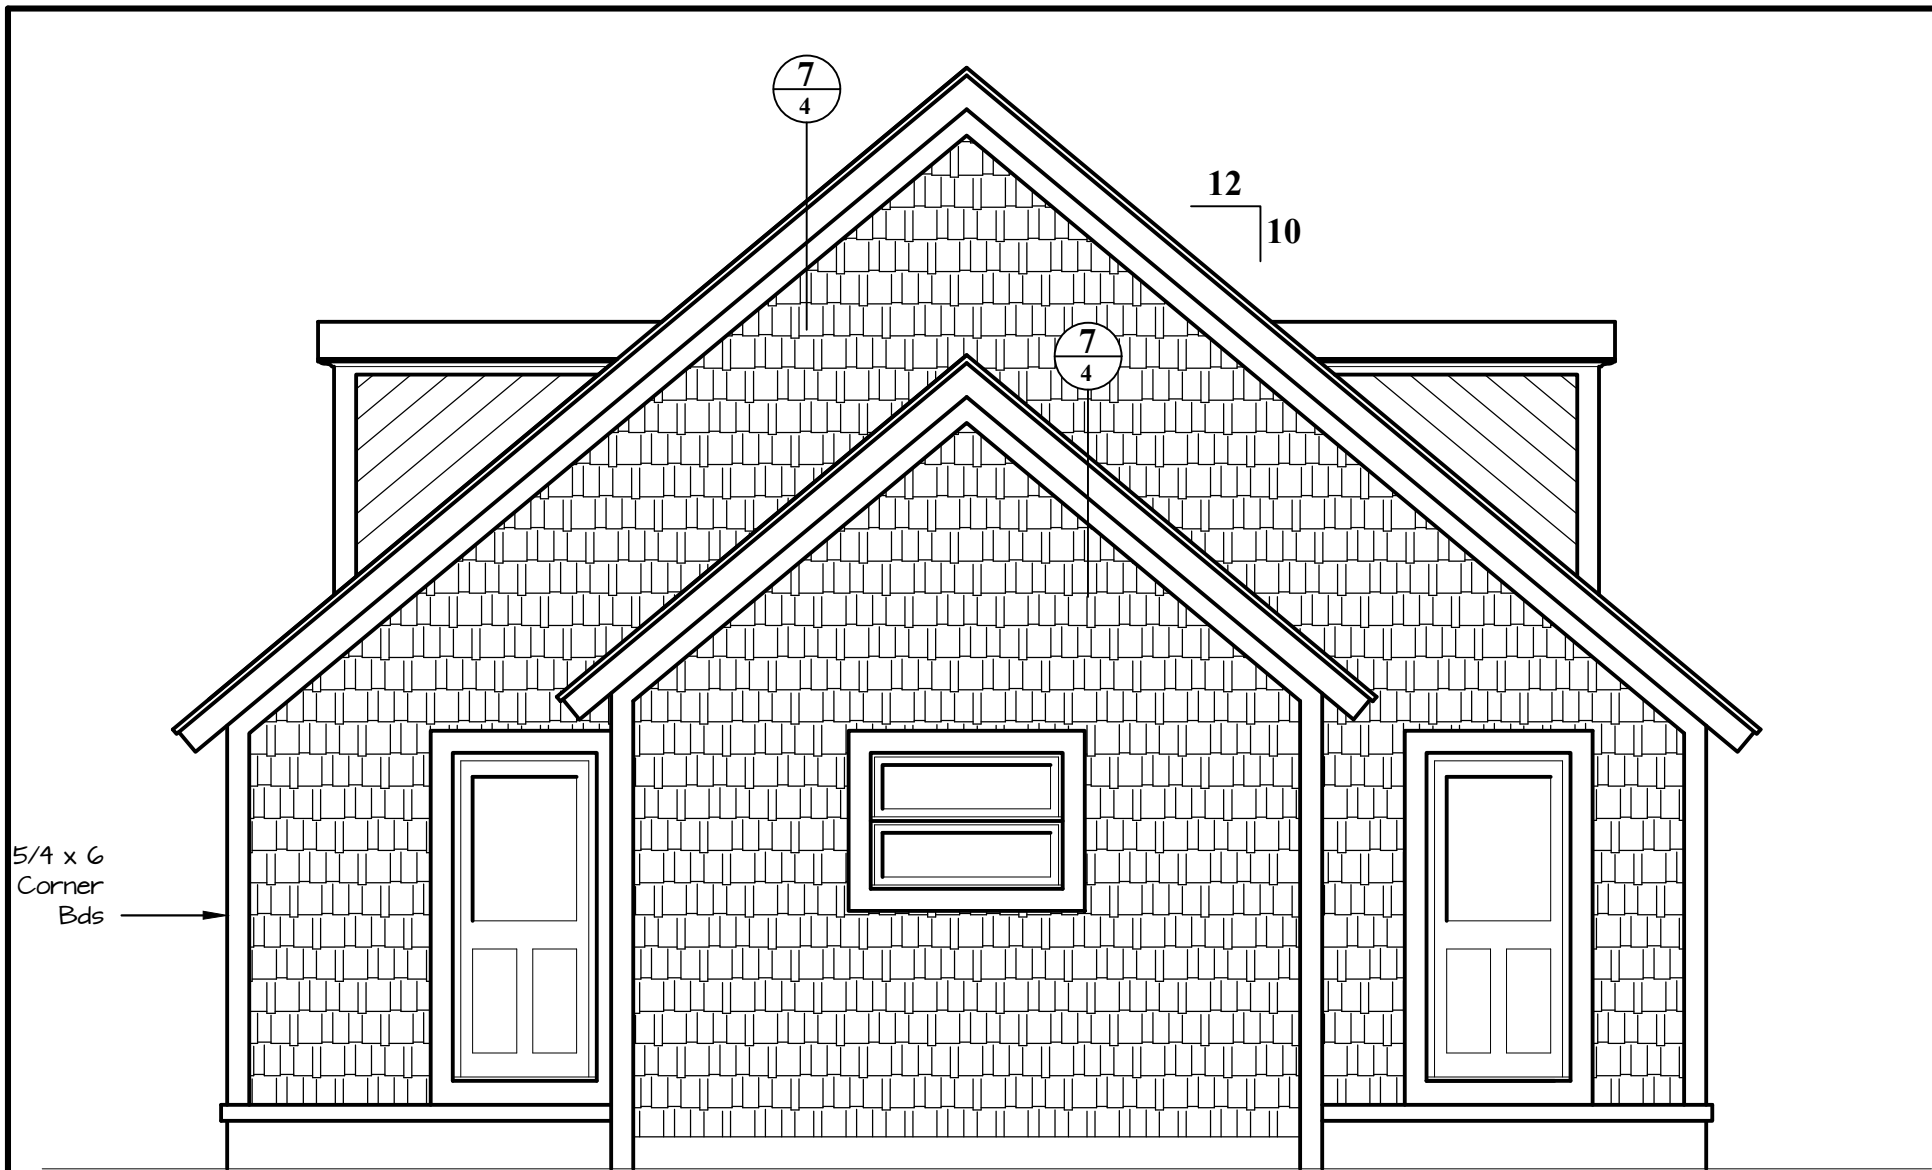

Rear Elevation

1/4"=1'-0"

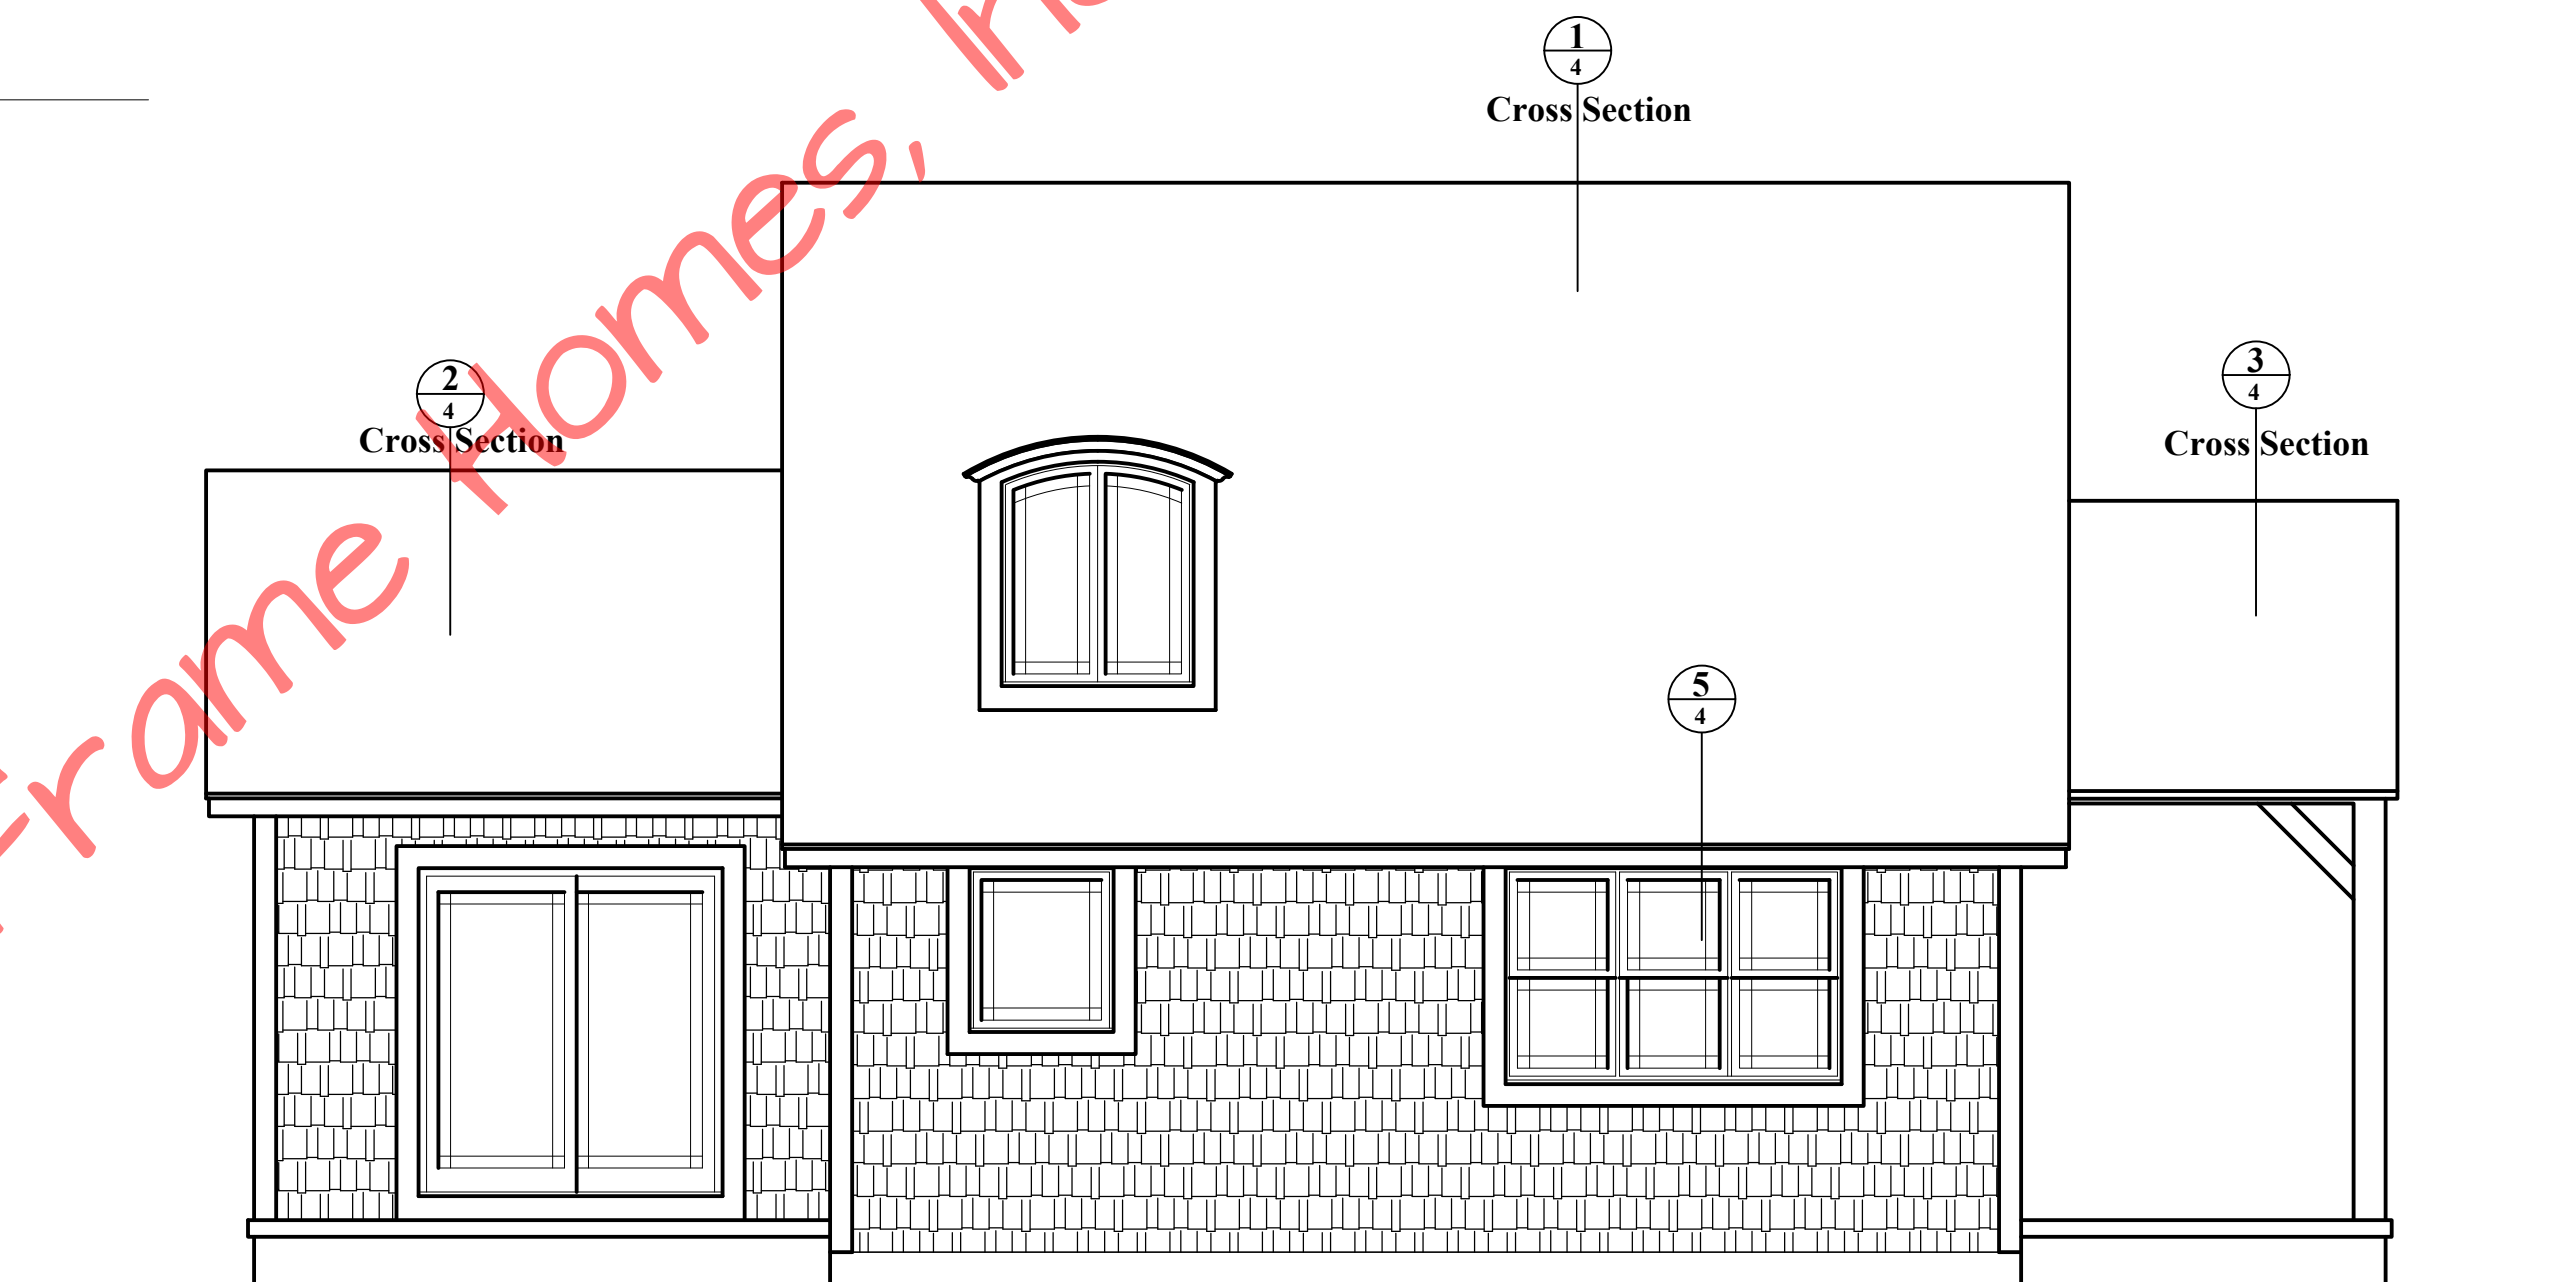

Left Side Elevation

1/4"=1'-0"

© Timber Frame Homes, Inc. 2004

REVISIONS			
NO.	DATE	REMARKS	BY

Copyright 2004 by Timber Frame Homes, Inc.
 All federal, state, and local codes, ordinance, regulations etc. shall be considered as part of specifications for this building and shall take precedence over anything shown, described, or implied where same are at variance. All dimensions and conditions shall be verified on site by builder.


37 PHILLIPS STREET
 FRANKLIN, NC 28734



(828)24-8662
 timberframemag.com


Chelsea Cottage Elevation

SCALE: Noted	FILE NO.
DATE: 8-27-04	DRAWN BY: SHEET NUMBER: IA

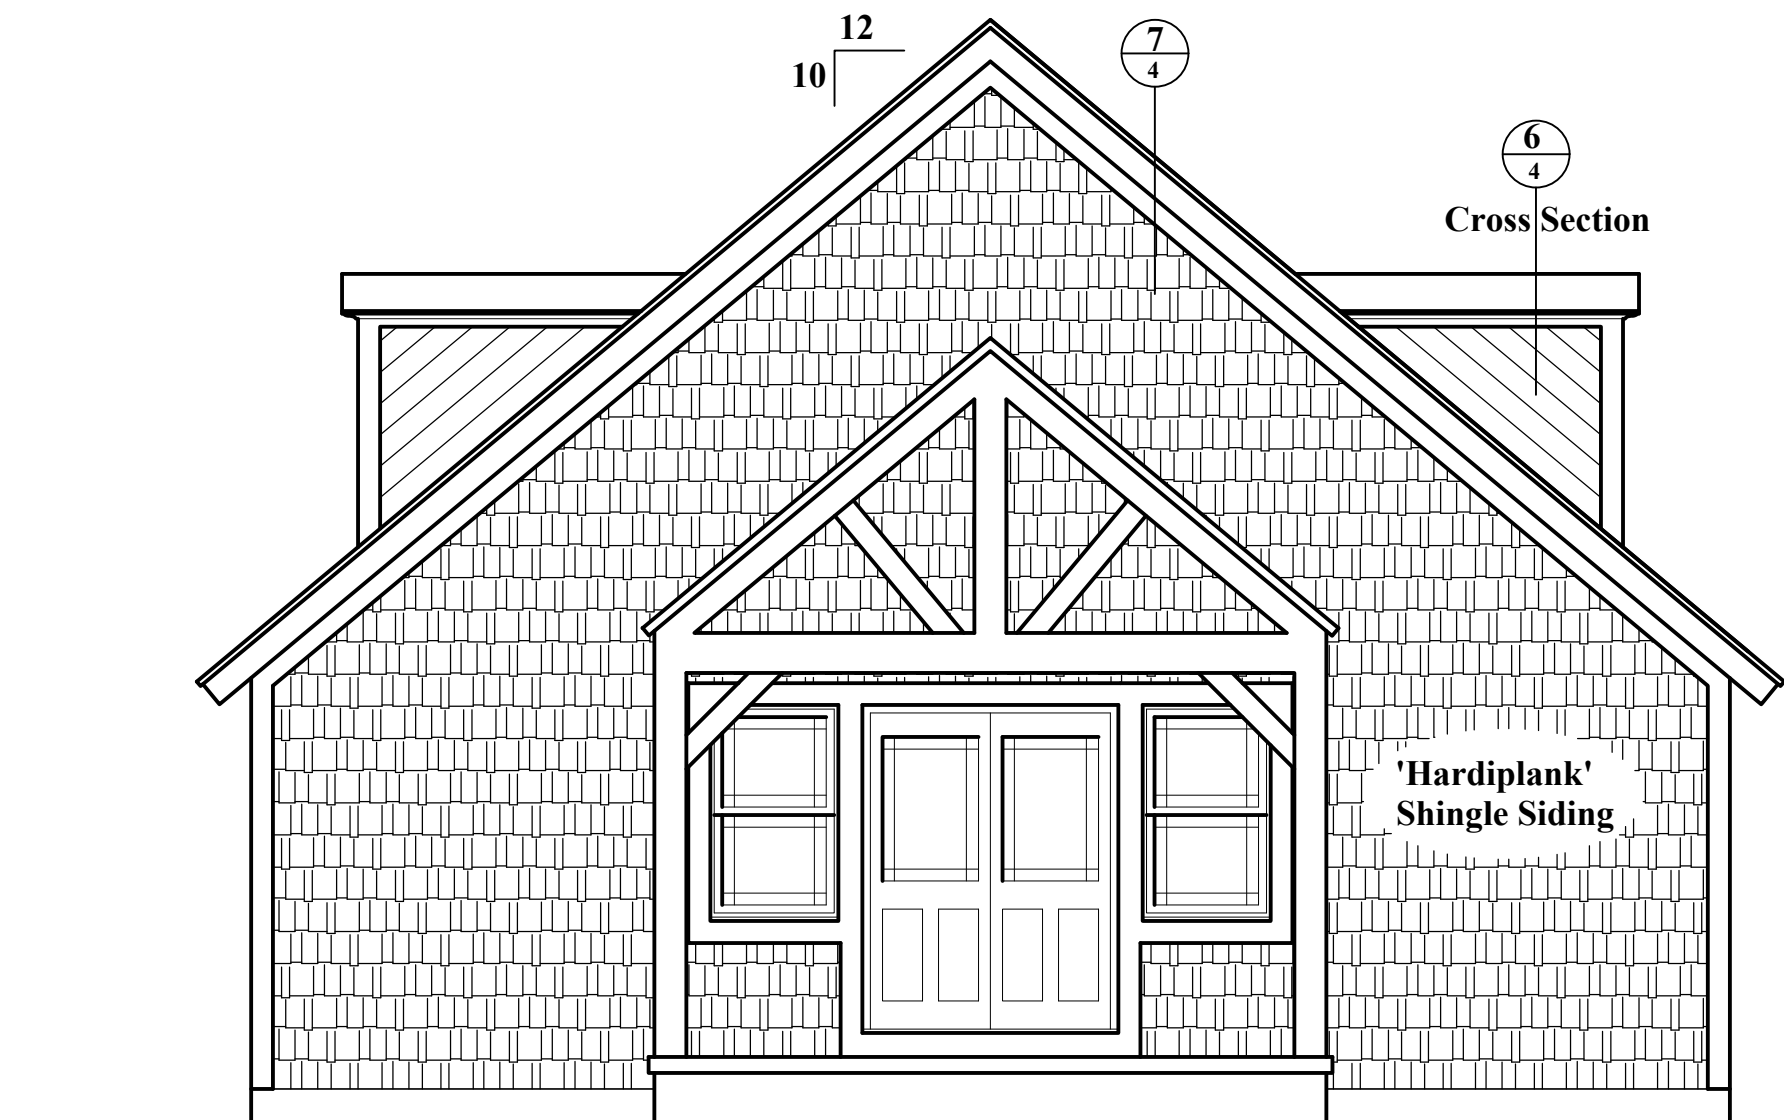

Front Elevation

1/4"=1'-0"

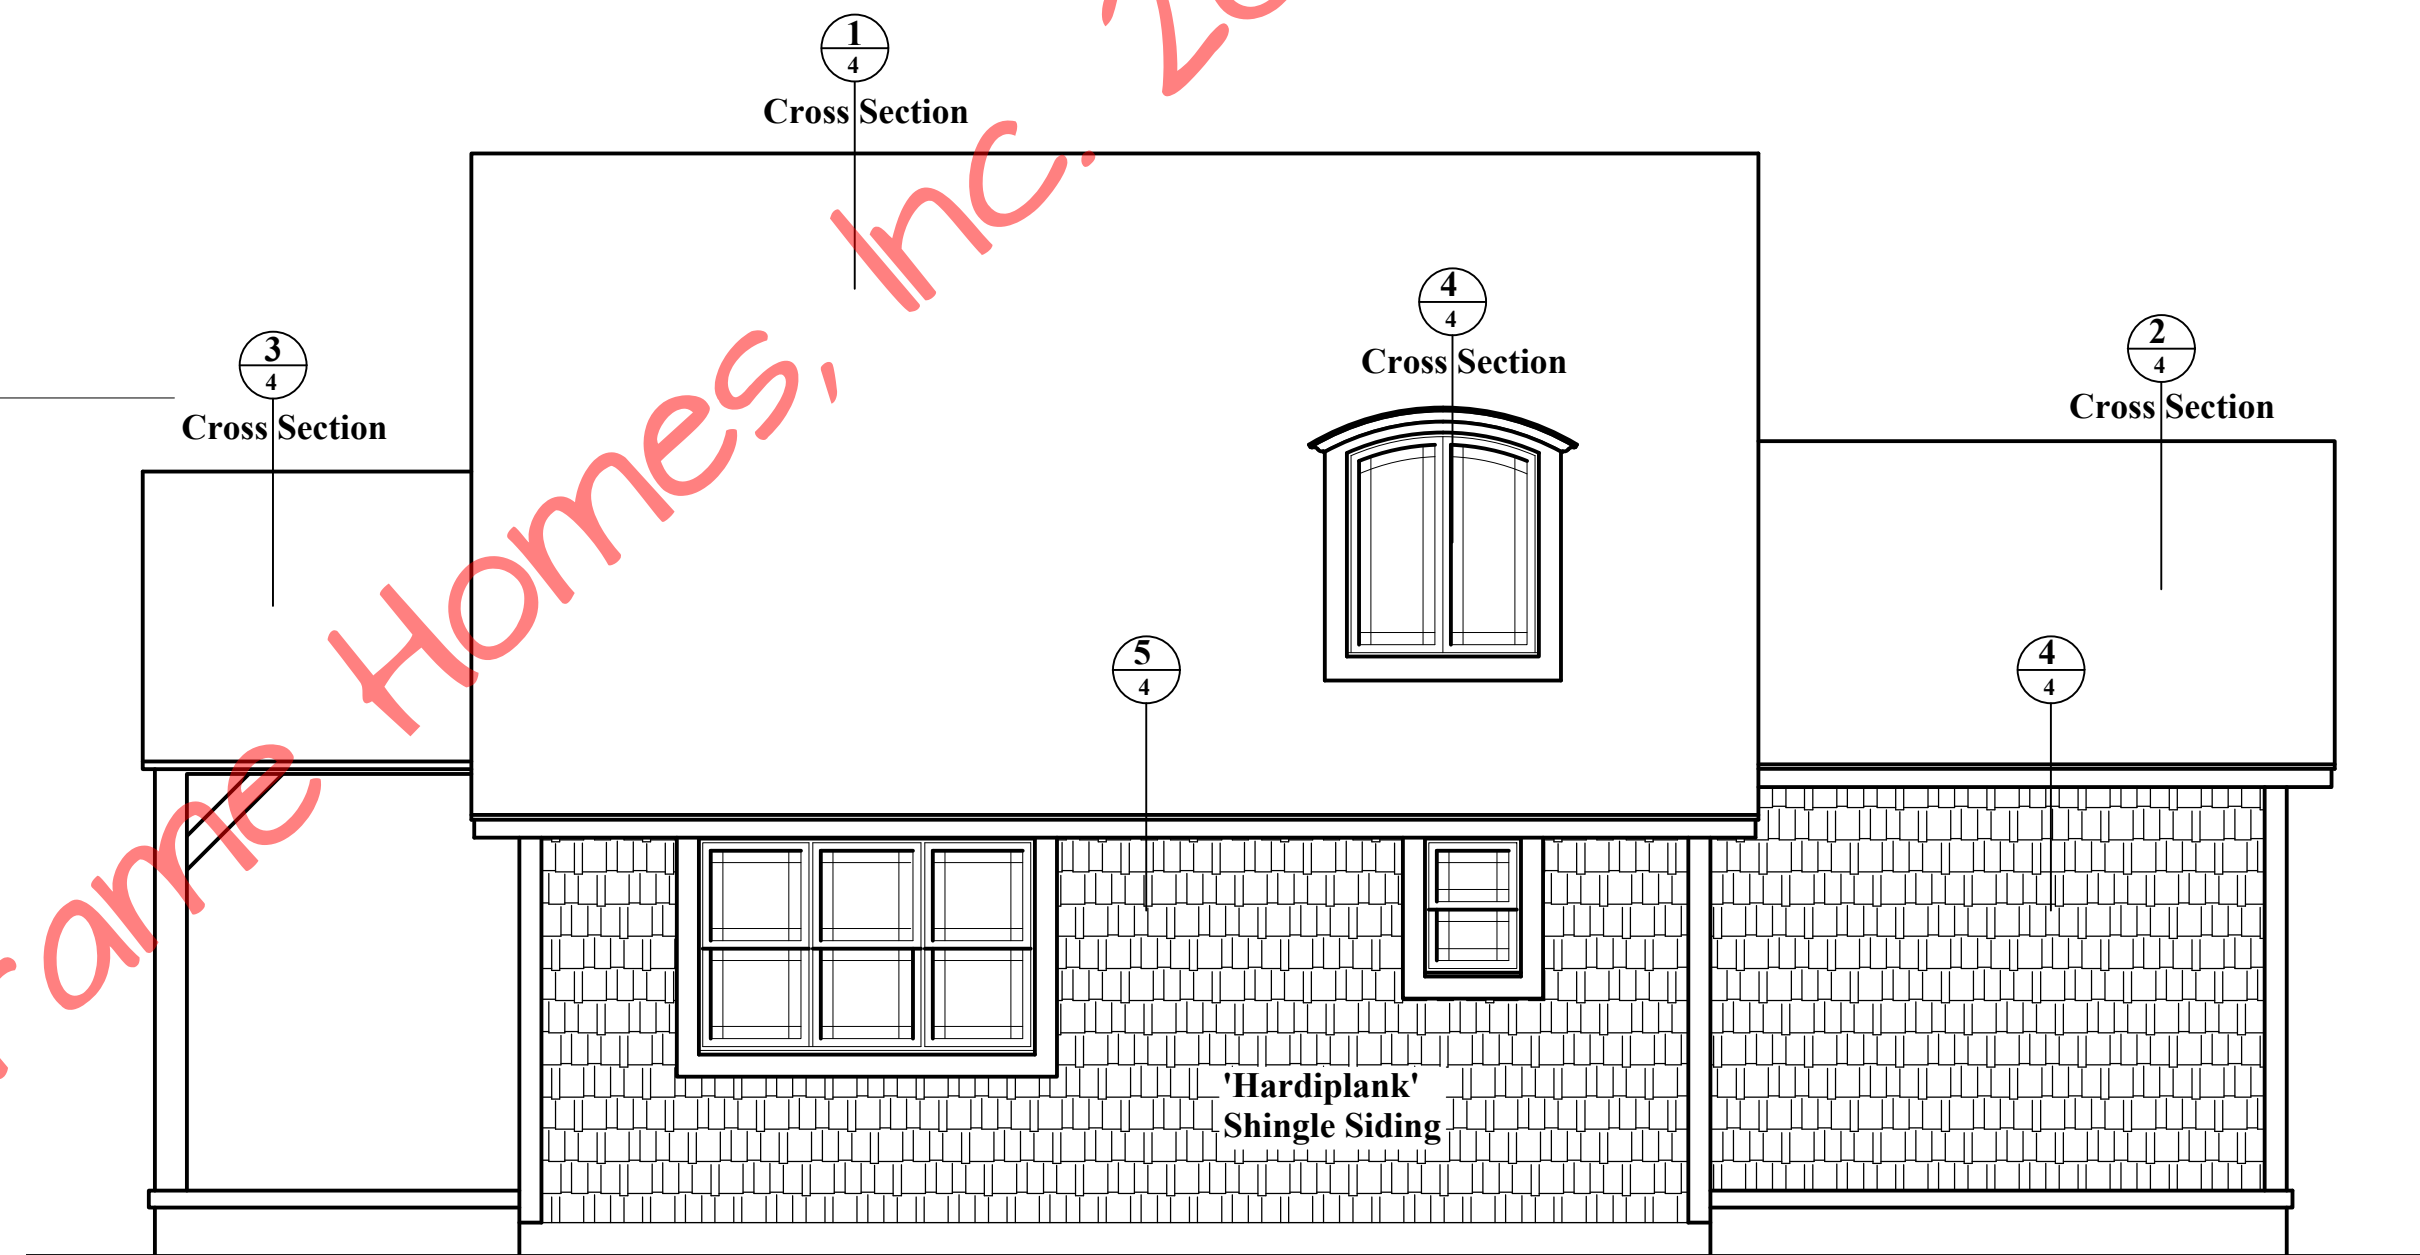

Right Side Elevation


1/4"=1'-0"

© Timber Frame Homes, Inc. 2004

REVISIONS			
NO.	DATE	REMARKS	BY



Copyright 2004 by Timber Frame Homes, Inc.
 All federal, state, and local codes, ordinance, regulations etc. shall be considered as part of specifications for this building and shall take precedence over anything shown, described, or implied where same are at variance. All dimensions and conditions shall be verified on site by builder.

37 PHILLIPS STREET
FRANKLIN, NC 28734



(828) 524-8662
timberframemag.com

<i>Chelsea Cottage</i>			
Elevation			
SCALE:	Noted	FILE NO.:	
DATE:	8-27-04	DRAWN BY:	
		SHEET NUMBER:	1

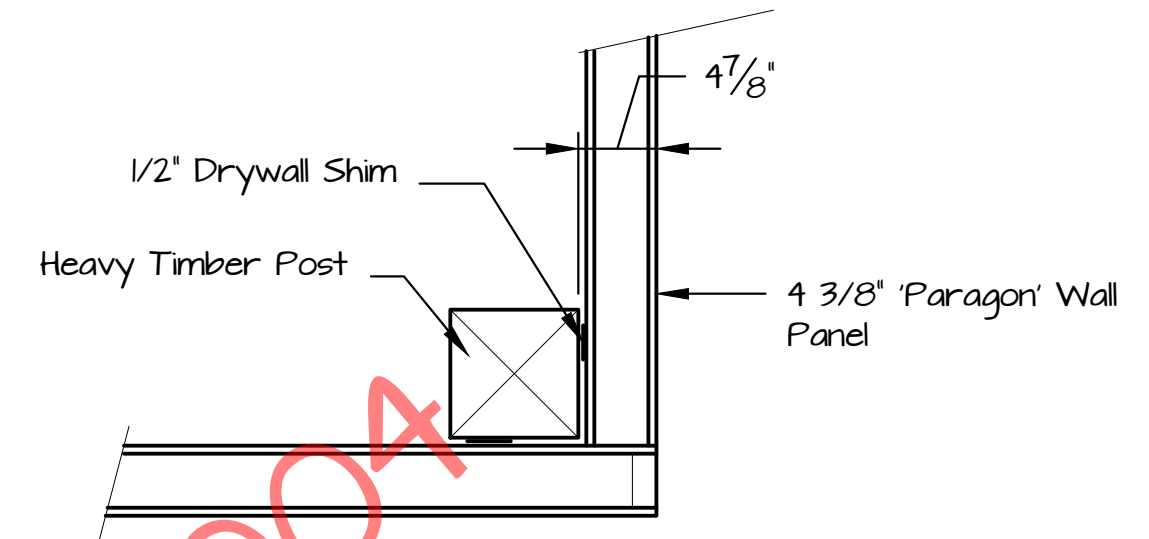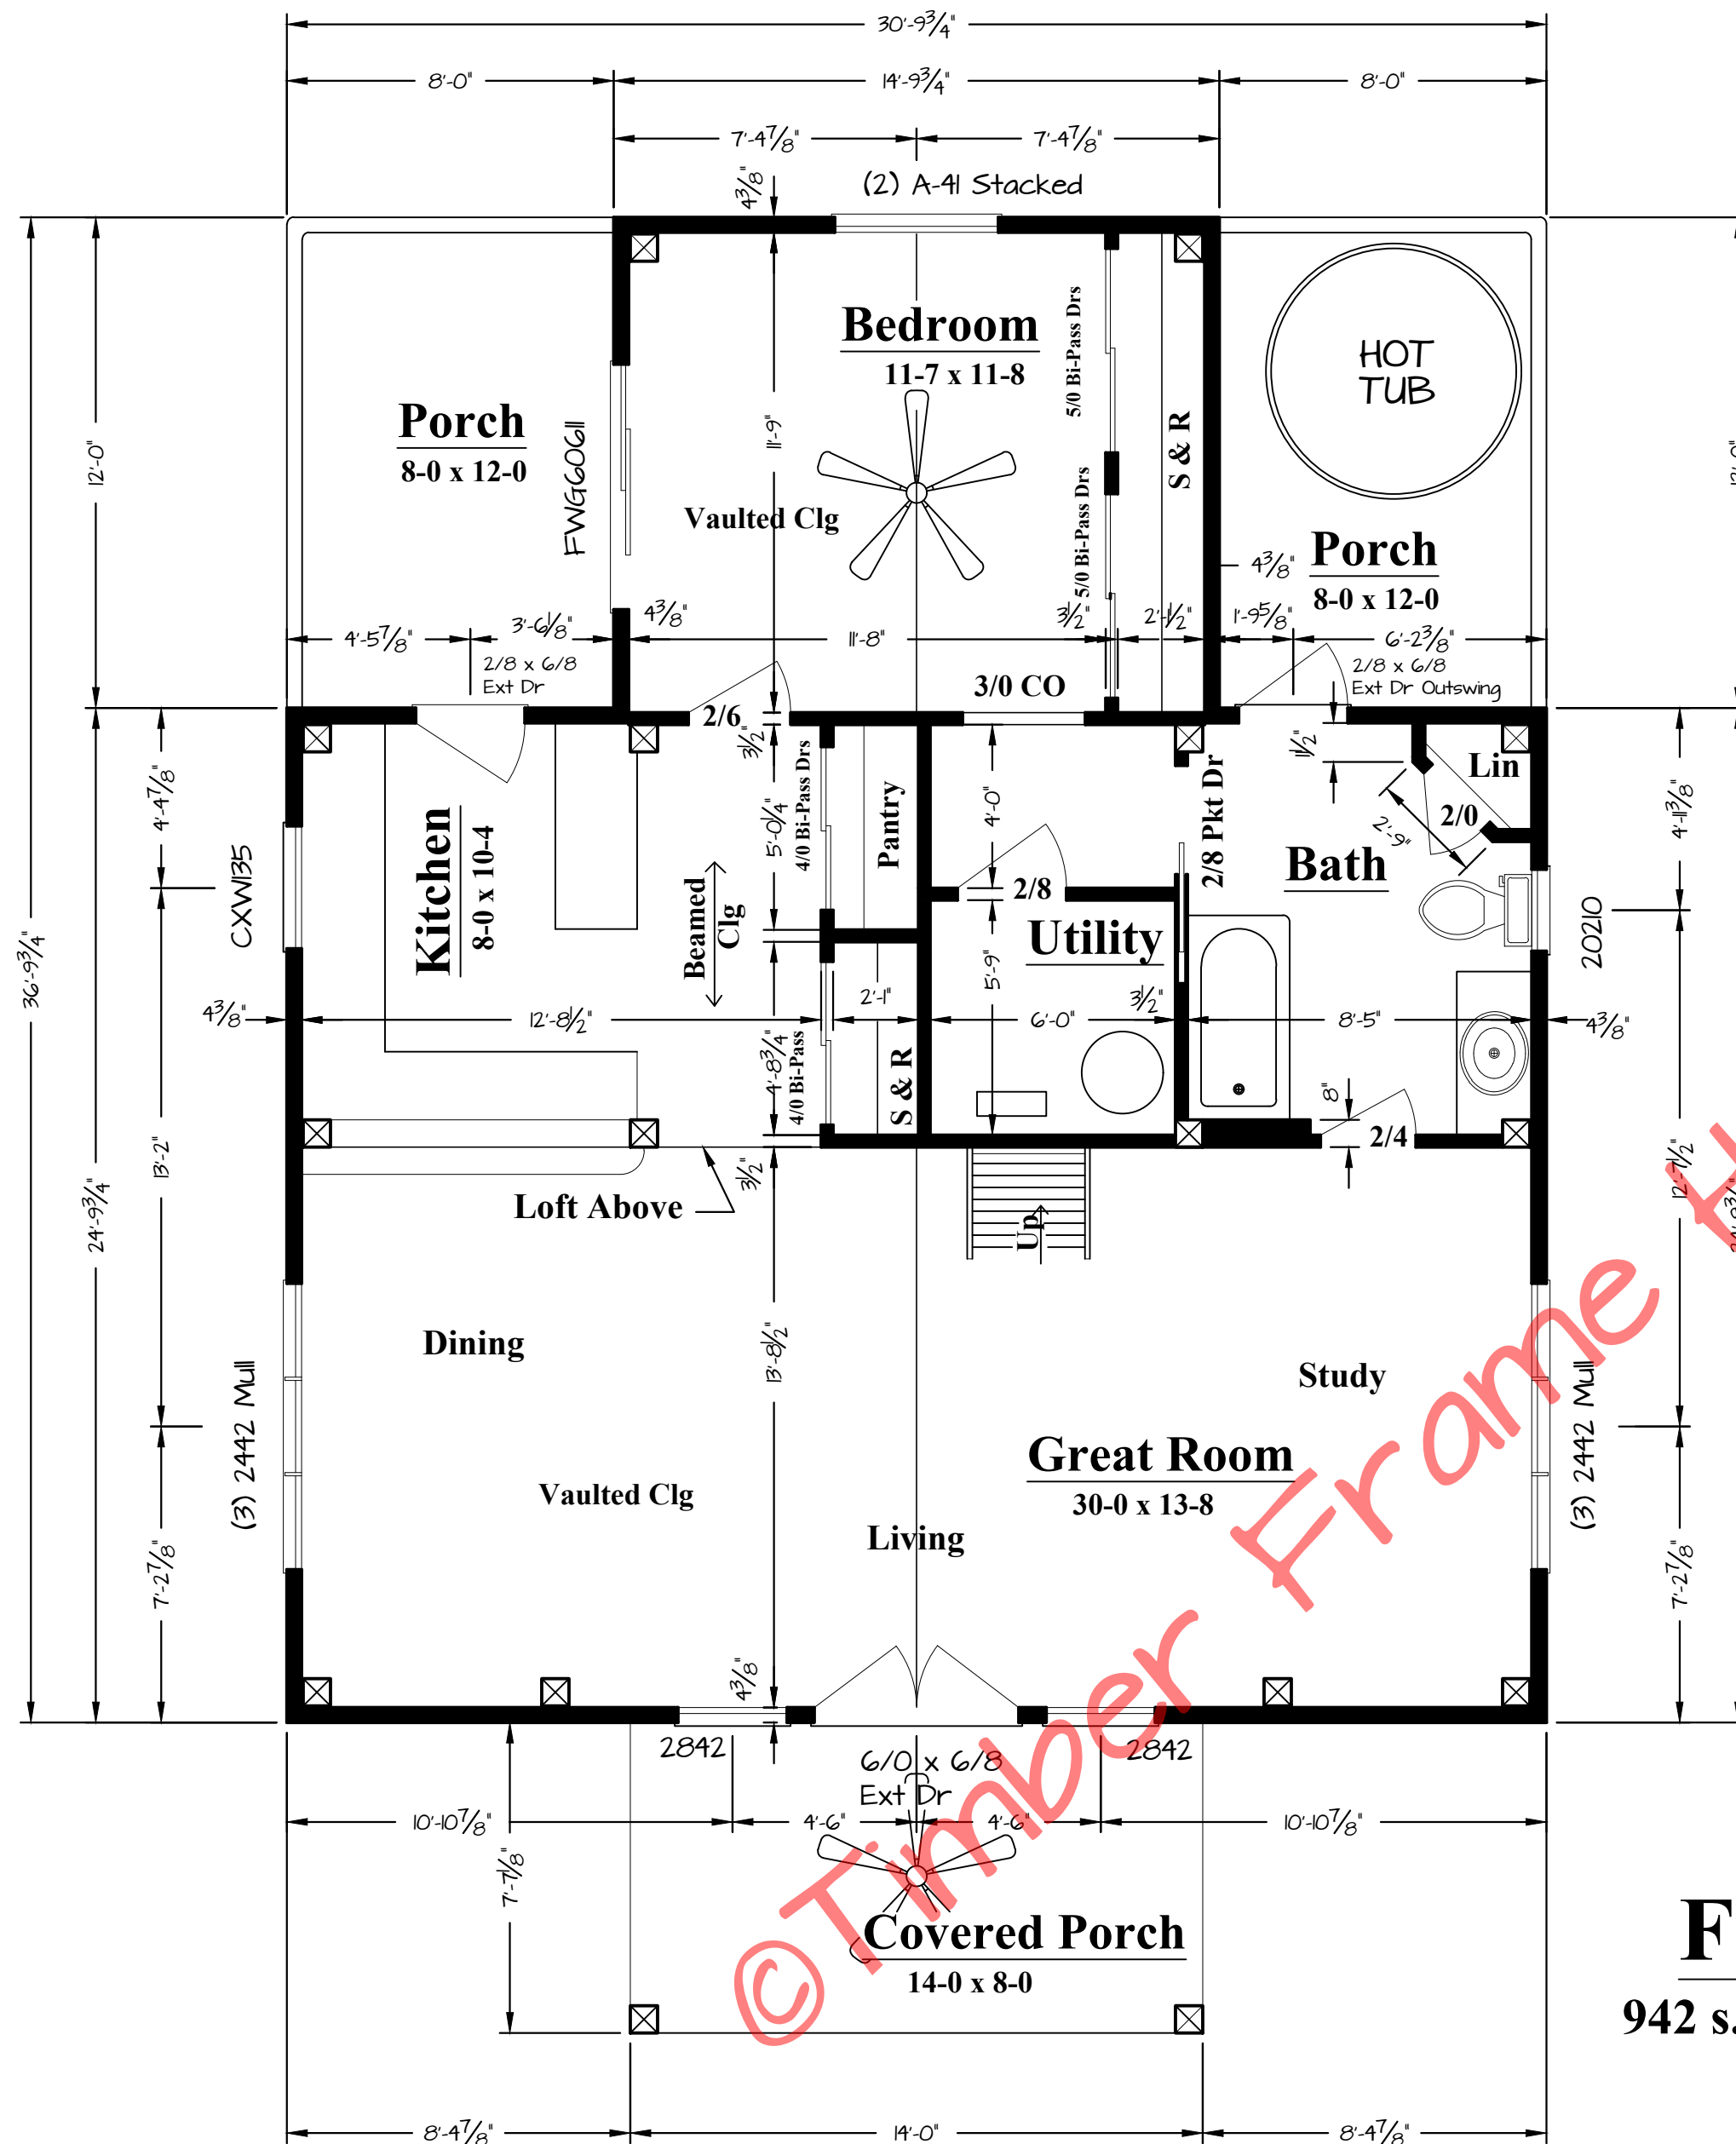

Typ Corner Detail

1" = 1'-0"

First Floor Plan

942 s.f. Living Area 1/4"=1'-0"

REVISIONS

NO.	DATE	REMARKS	BY

Copyright 2004 by Timber Frame Homes, Inc.

All federal, state, and local codes, ordinance, regulations etc. shall be considered as part of specifications for this building and shall take precedence over anything shown, described, or implied where same are at variance. All dimensions and conditions shall be verified on site by builder.

37 PHILLIPS STREET
FRANKLIN, NC 28734




(828)24-8662
timberframemag.com

Chelsea Cottage

Floor Plans

SCALE:	Noted	FILE NO.:	
DATE:	8-27-04	DRAWN BY:	
		SHEET NUMBER:	2

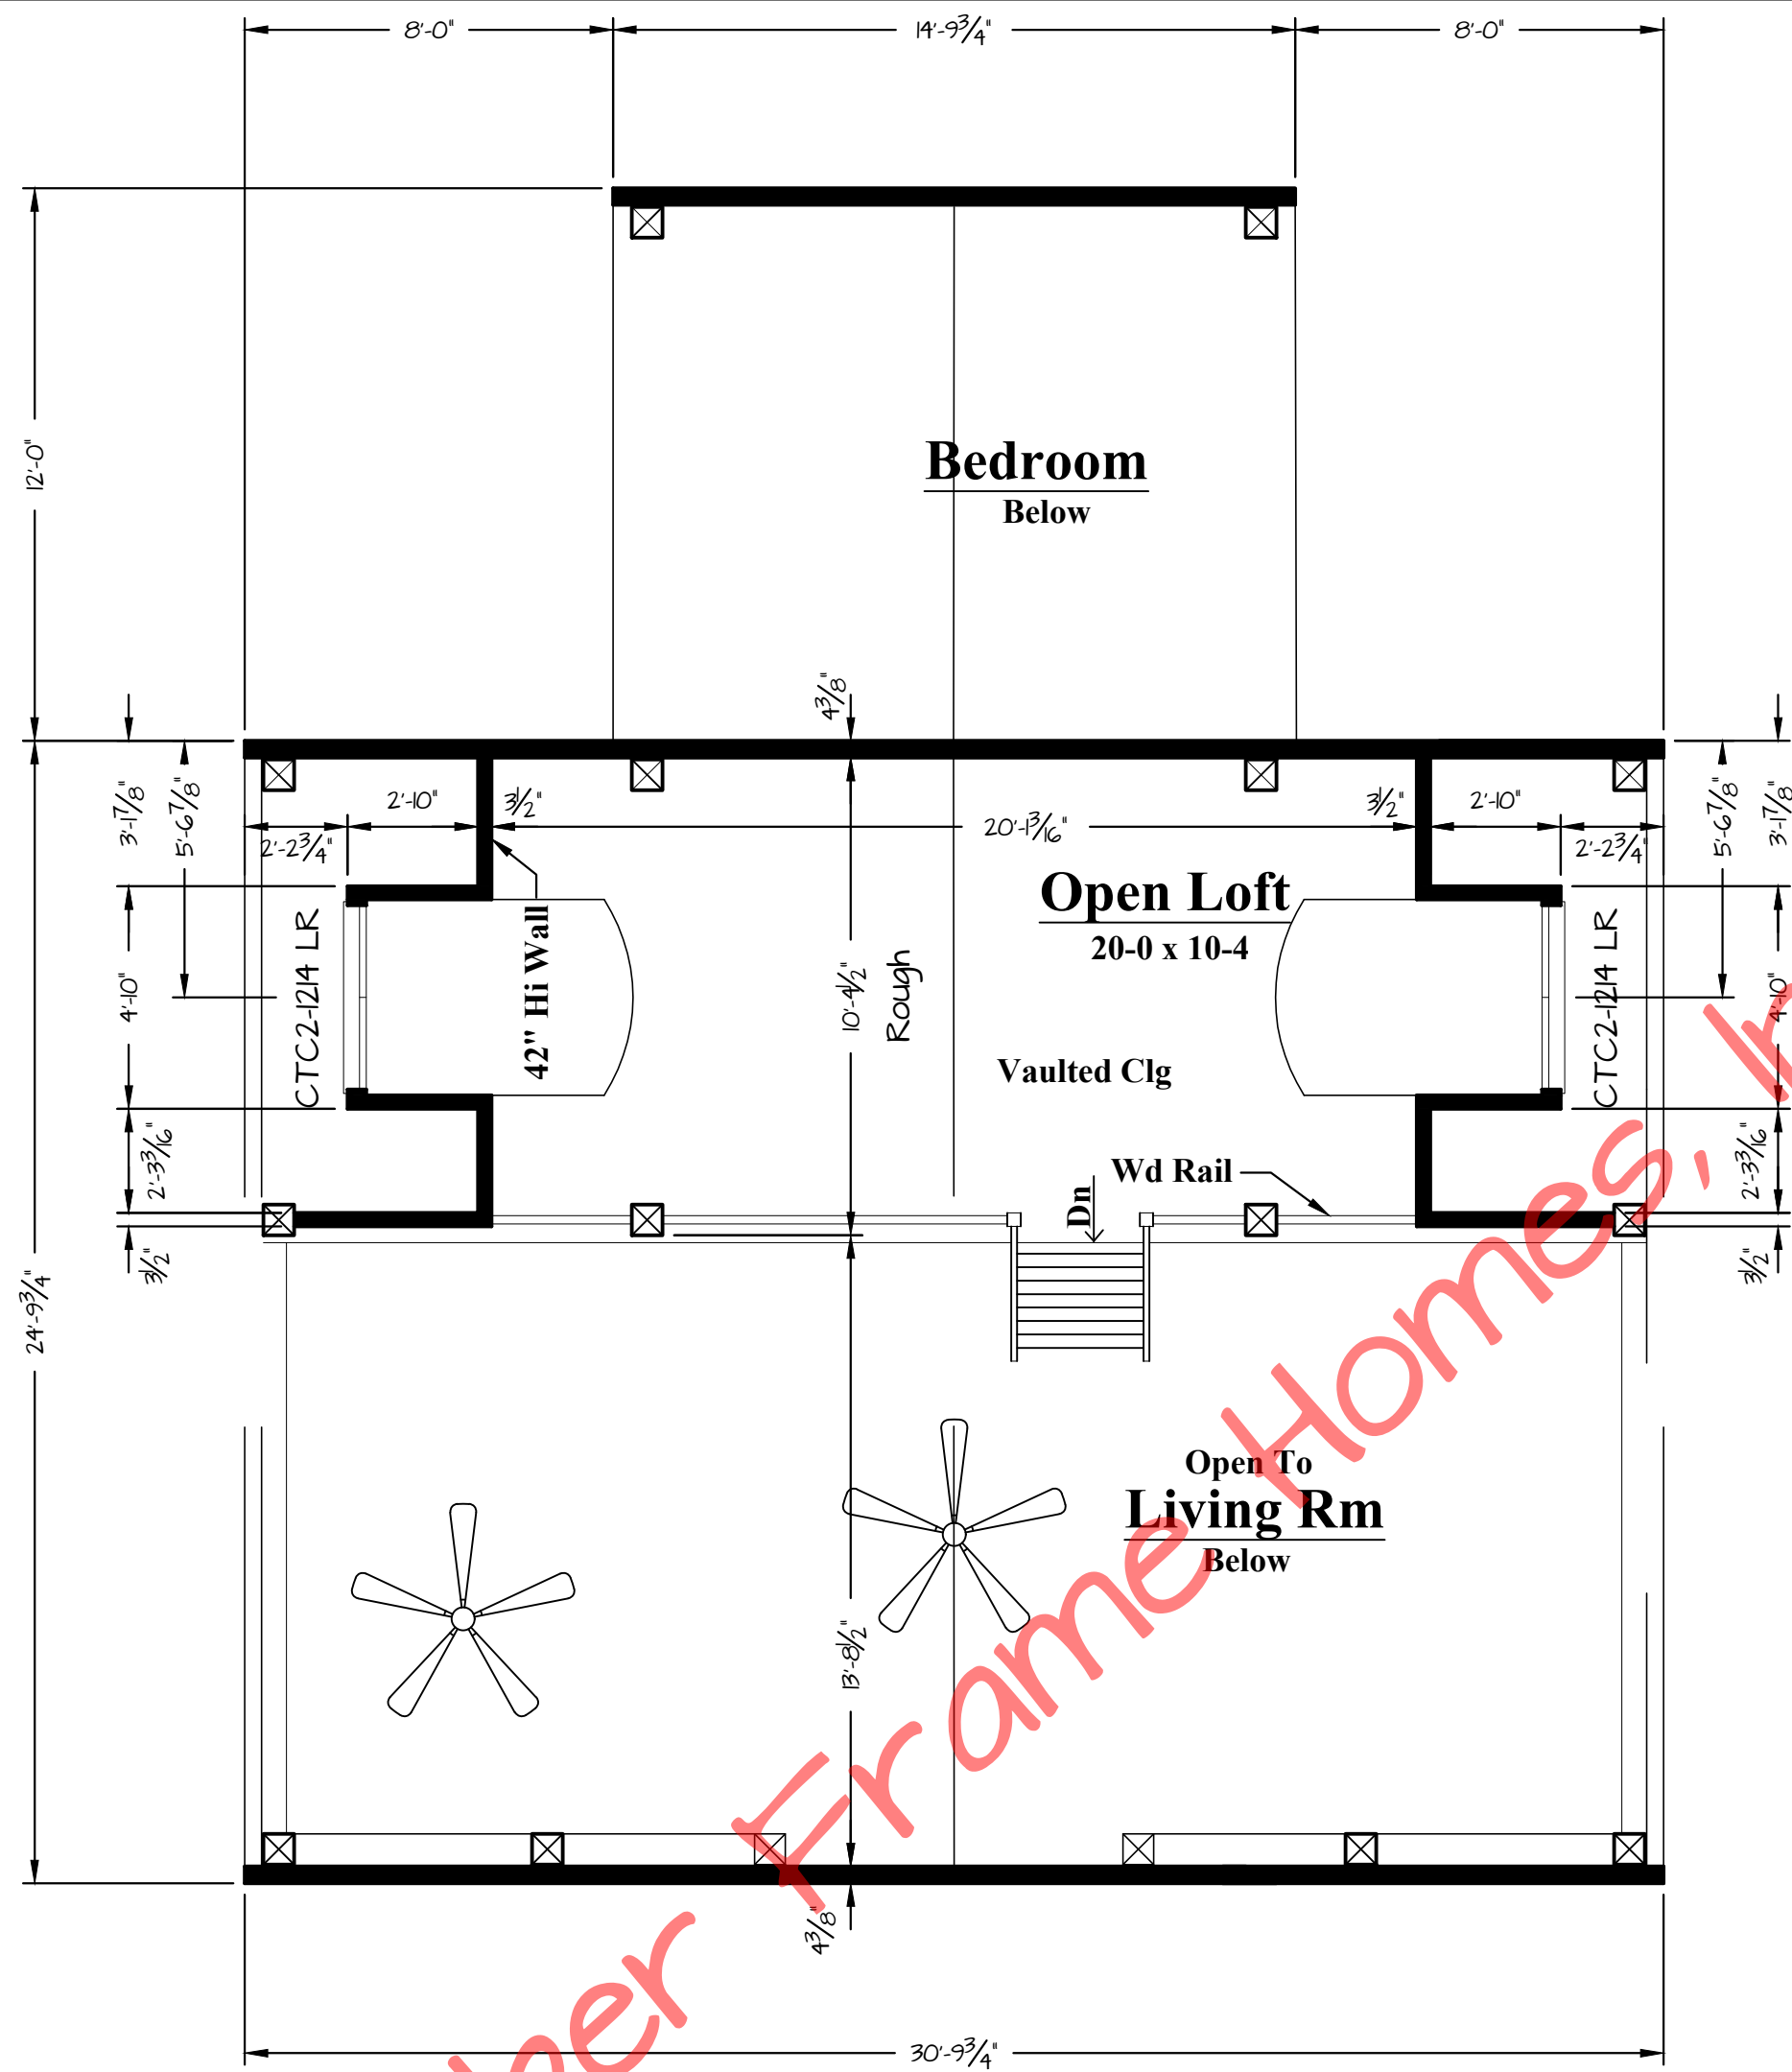

Second Floor Plan

240 s.f. Living Area 1/4"=1'-0"

REVISIONS			
NO.	DATE	REMARKS	BY

Copyright 2004 by Timber Frame Homes, Inc.

All federal, state, and local codes, ordinance, regulations etc. shall be considered as part of specifications for this building and shall take precedence over anything shown, described, or implied where same are at variance. All dimensions and conditions shall be verified on site by builder.

37 PHILLIPS STREET
FRANKLIN, NC 28734



(828)24-8662
timberframemag.com

Chelsea Cottage Floor Plans

SCALE: Noted	FILE NO.:
DATE: 8-27-04	DRAWN BY: SHEET NUMBER: 2A