



Timber Frame Homes Inc.

Dunham

Main Level 1558

Total 1558

Covered Porches 726

Number of Stories 1

Foundation Crawlspace

**Construction Type Timber Frame Hybrid
Enclosure Structural Insulated Panels (SIPs)**

Style Craftsman, Cottage, Bungalow, Mountain

Bedrooms 2


Baths 2.5

House Dimensions

Width 55'

Depth 48'

Maximum Ridge Height 22'4"

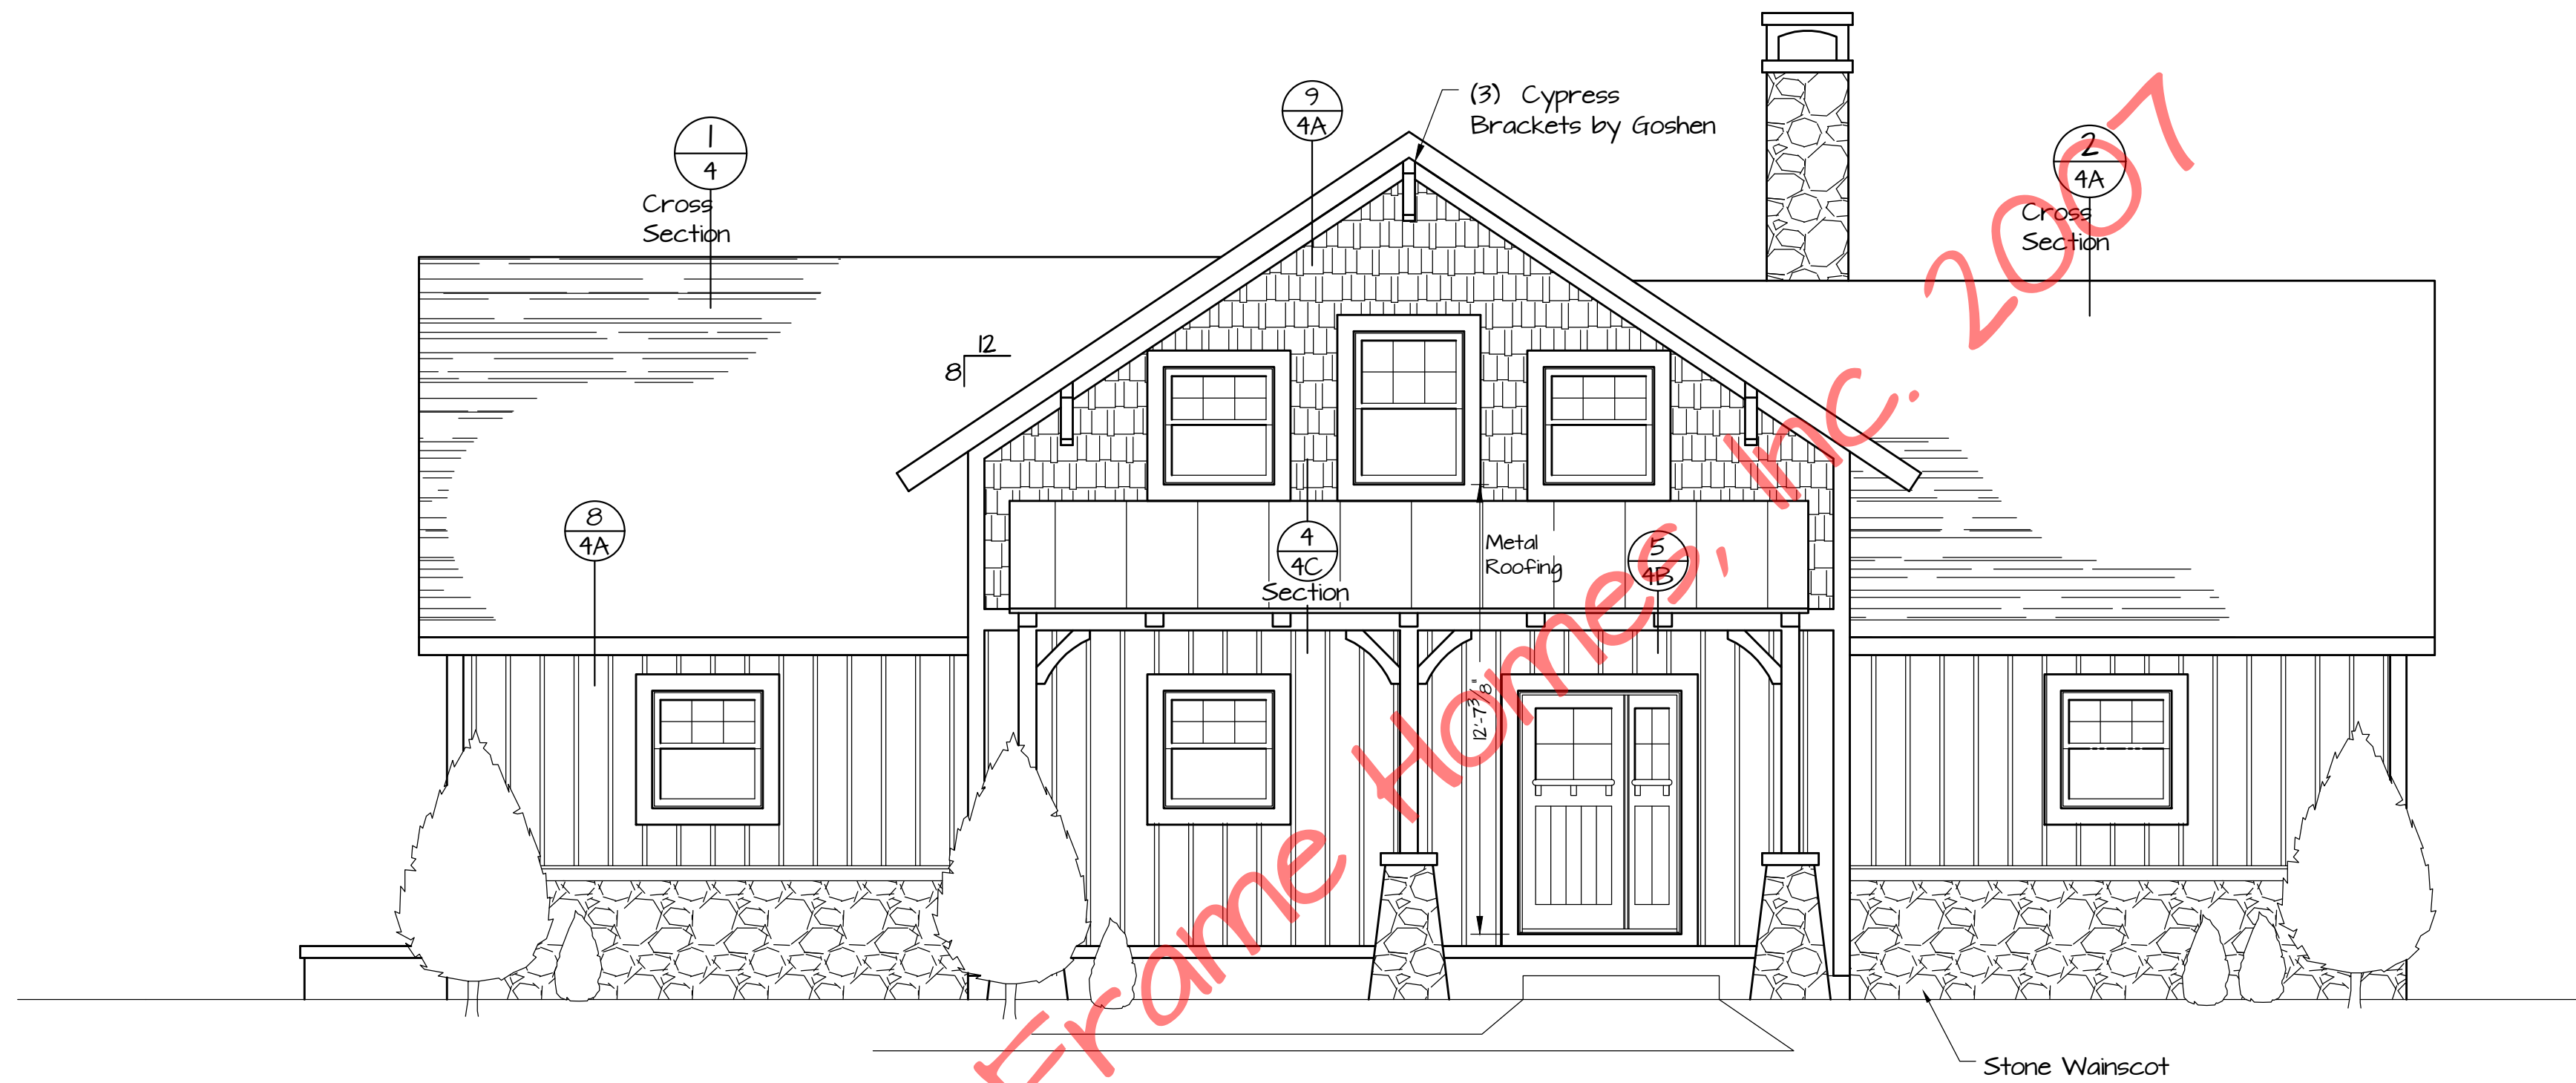

Front Elevation


1/4" = 1'-0"

© Timber Frame Homes, Inc. 2007

REVISIONS			
NO.	DATE	REMARKS	BY



Copyright 2007 by Timber Frame Homes, Inc.
 All federal, state, and local codes, ordinance, regulations etc. shall be considered as part of specifications for this building and shall take precedence over anything shown, described, or implied where same are at variance. All dimensions and conditions shall be verified on site by builder.

37 PHILLIPS STREET
FRANKLIN, NC 28734



(828) 524-8662
timber-frame-homes.com

Dunham Elevations			
SCALE:	Noted	FILE NO.:	0704
DATE:	02/22/07	DRAWN BY:	BLJ
		SHEET NUMBER:	/

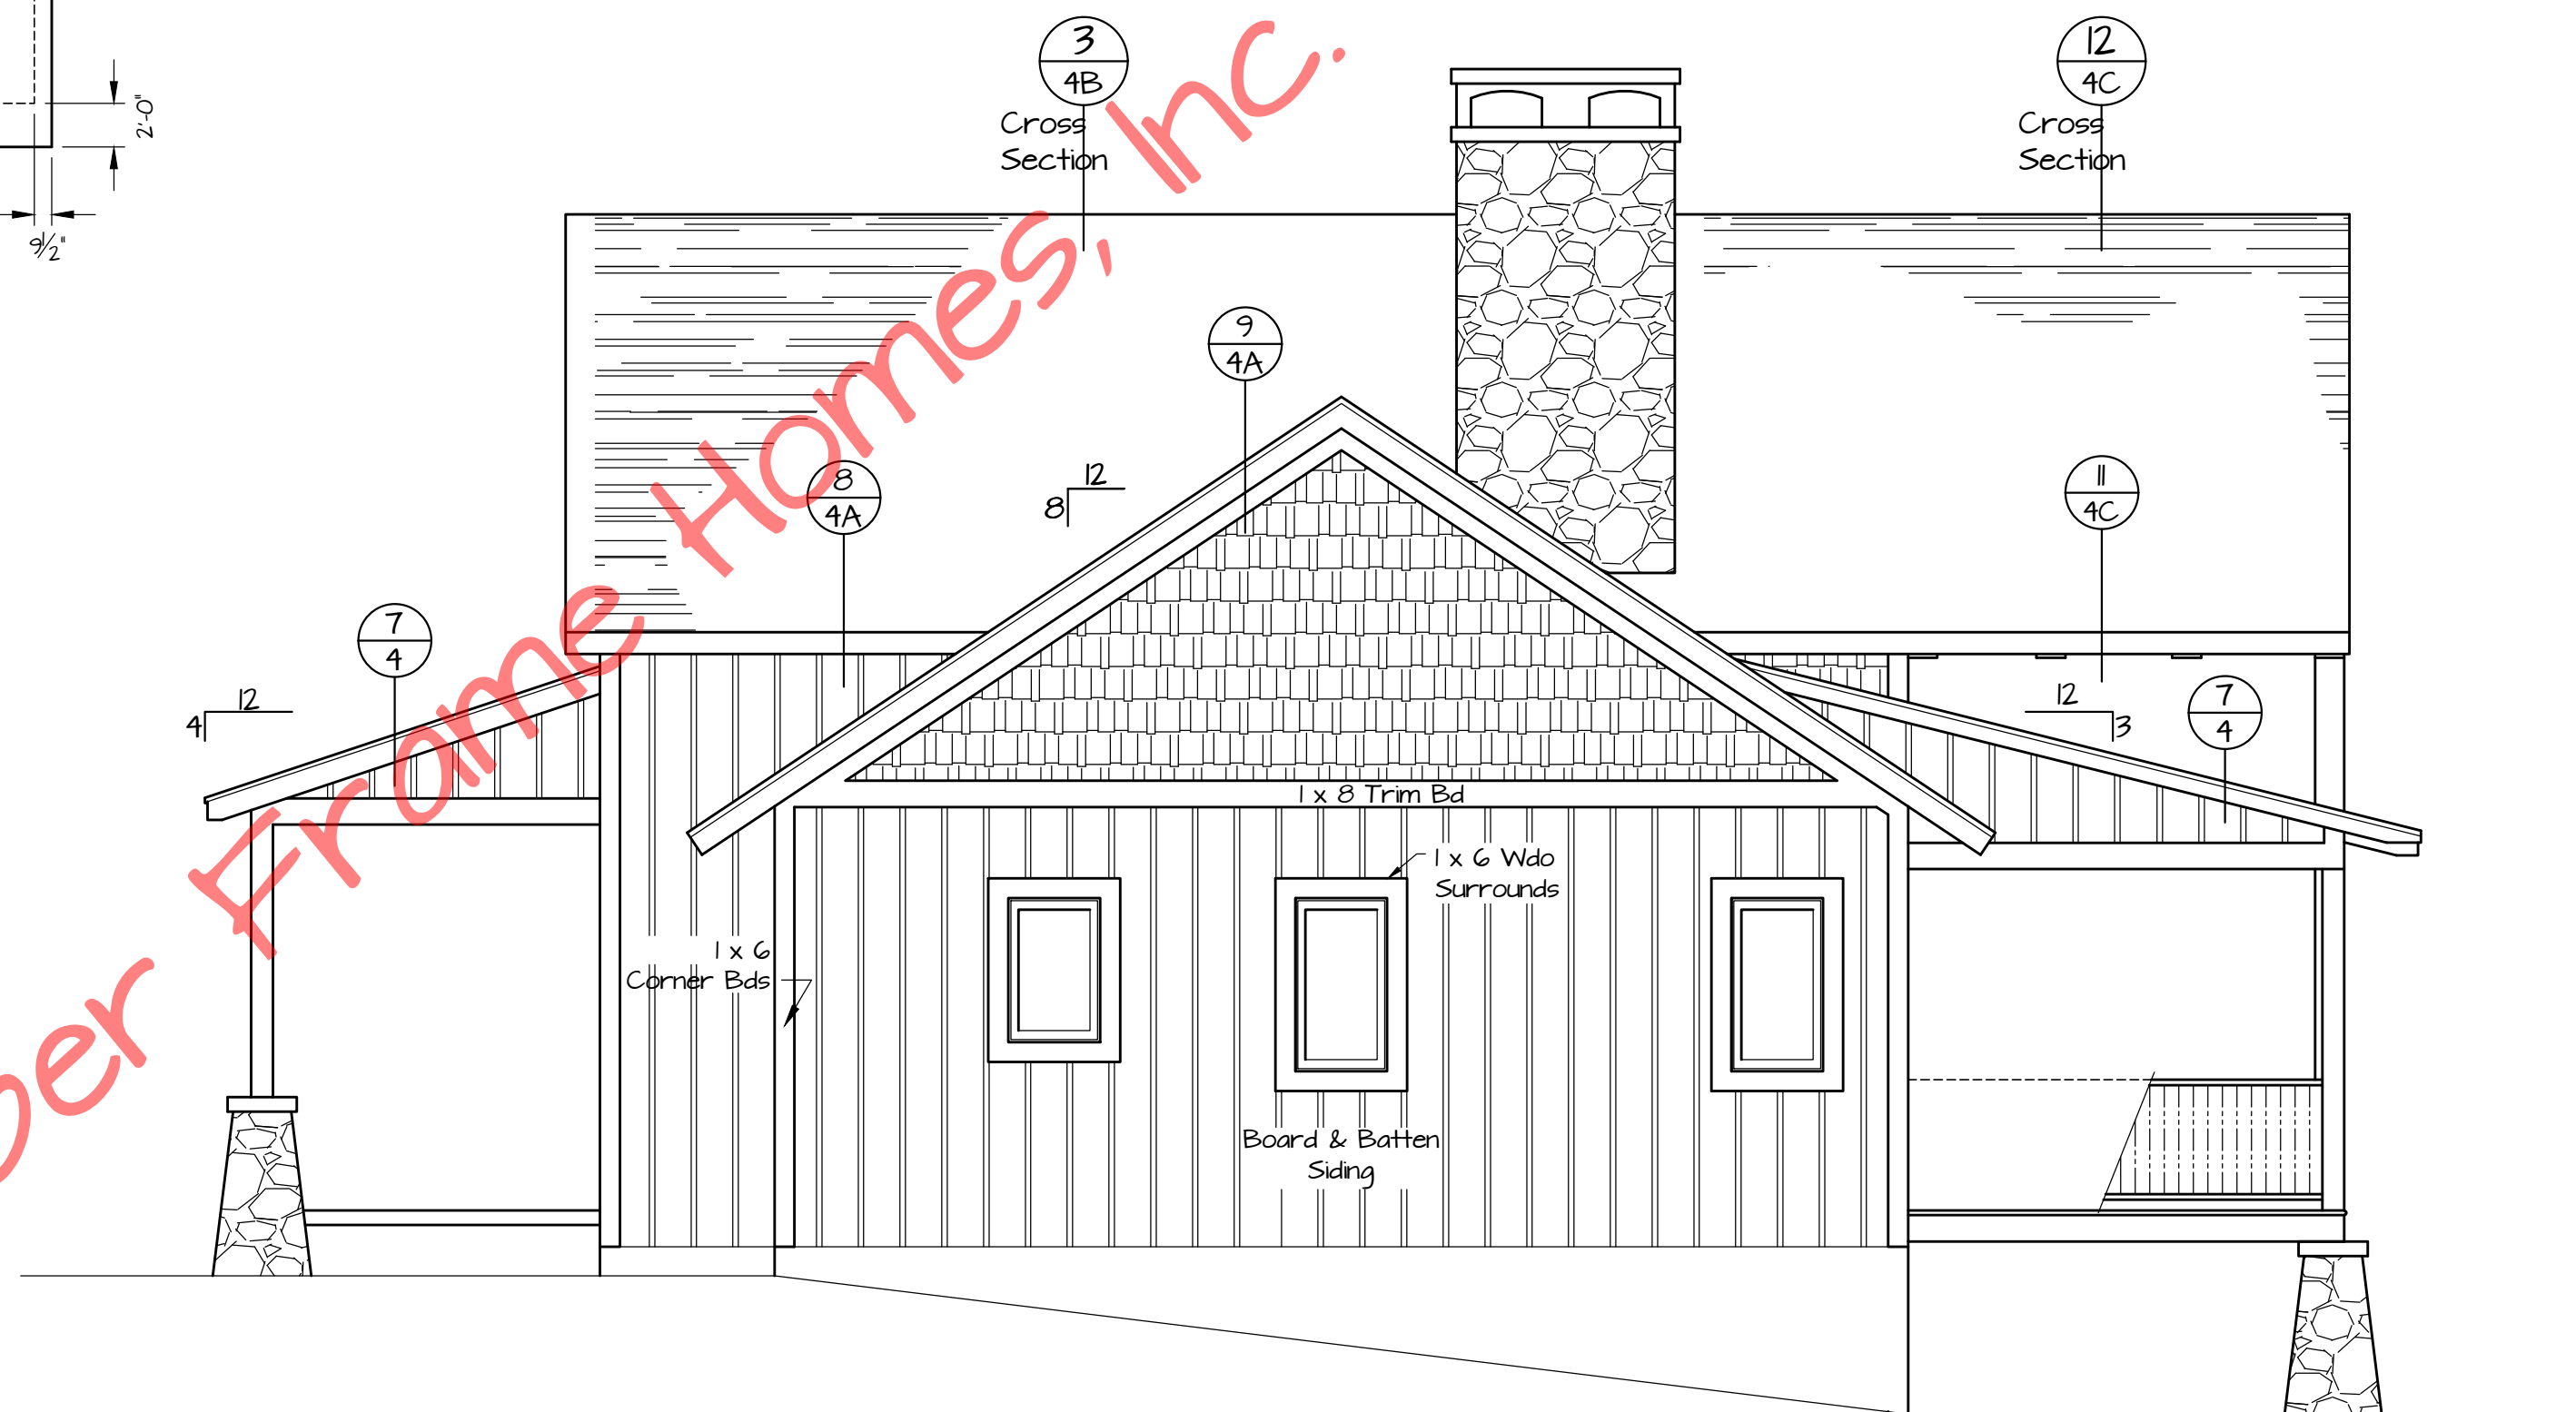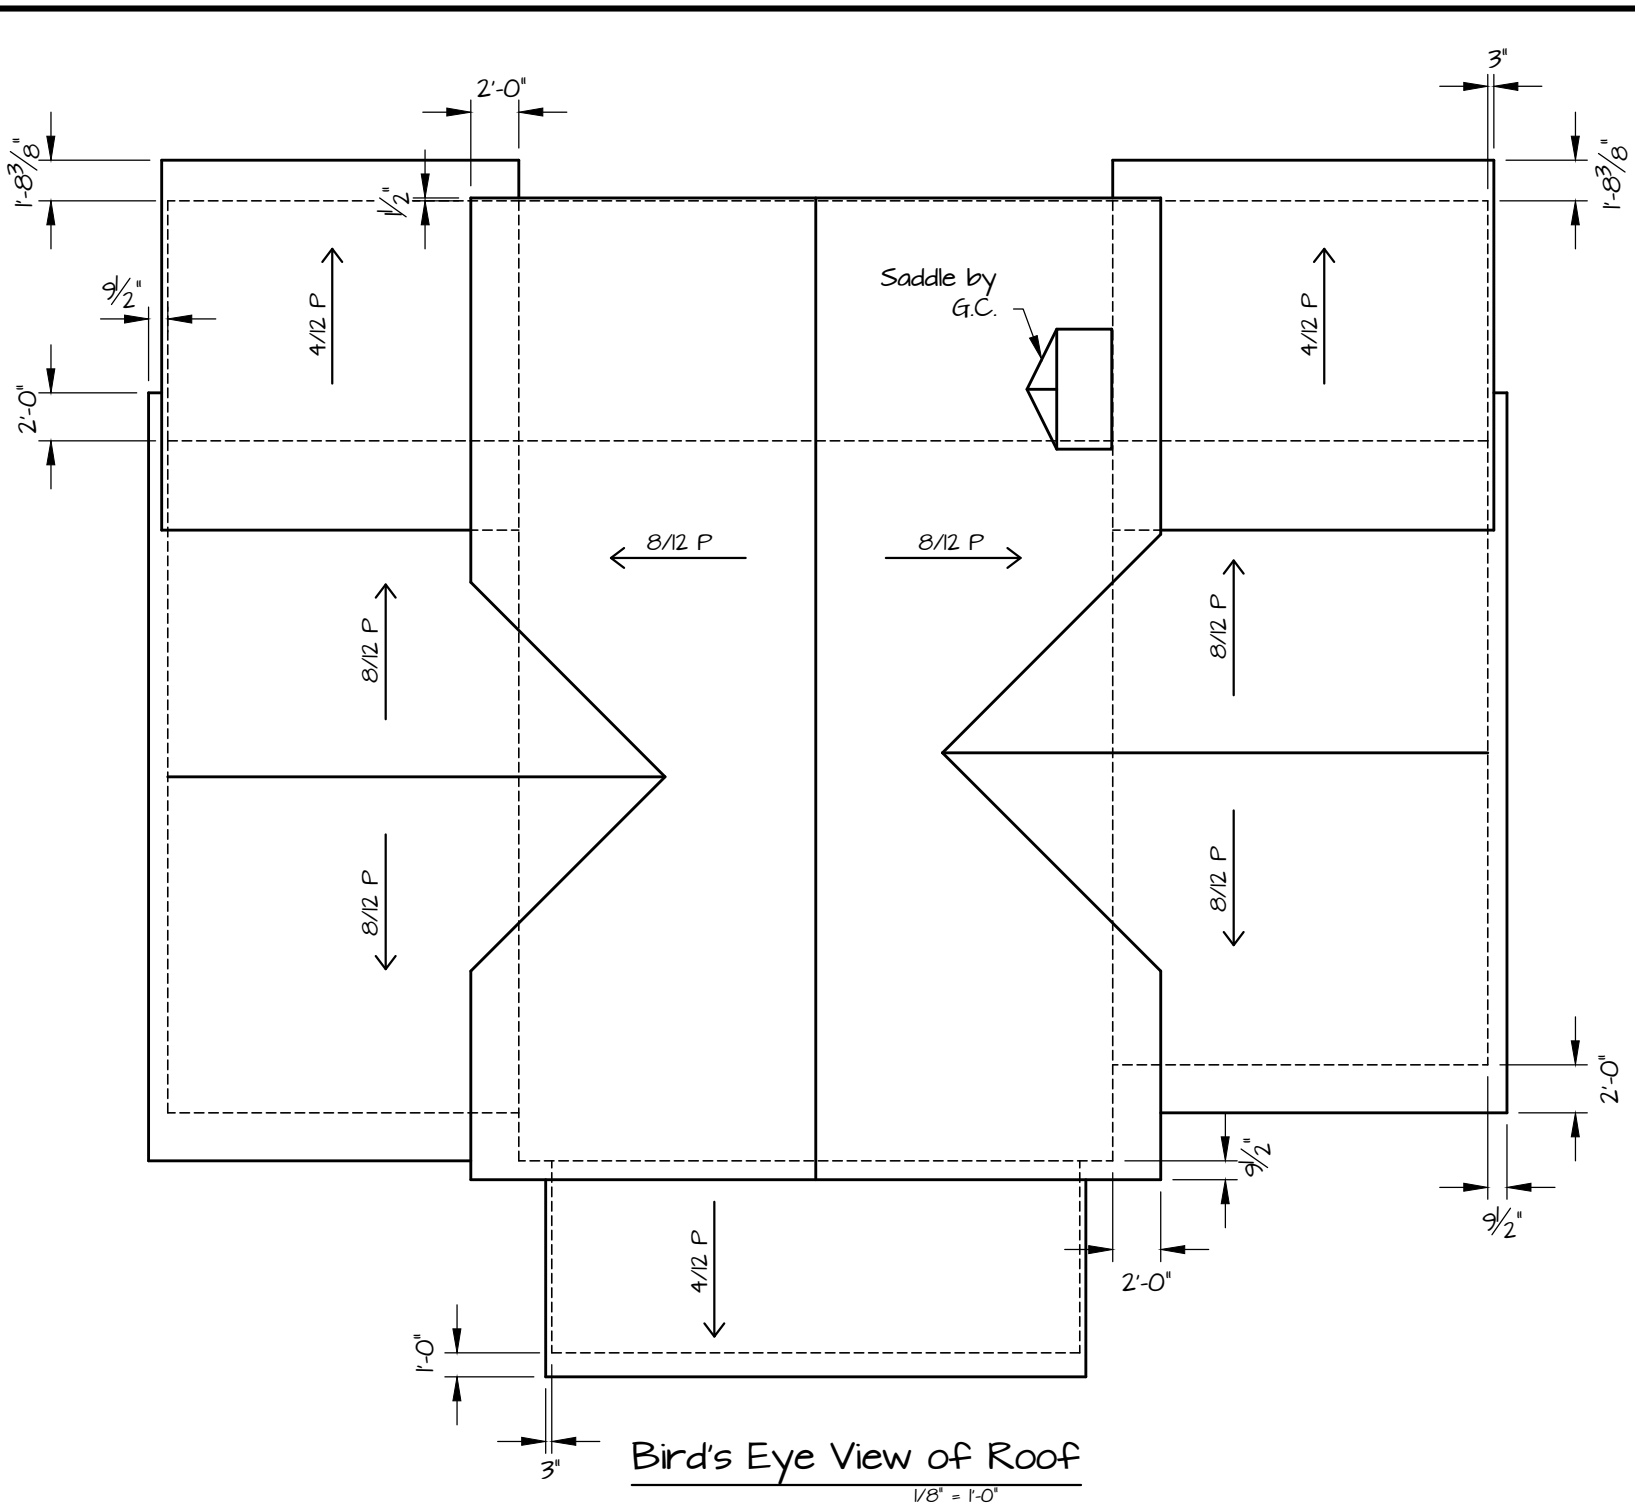

© Timber Frame Homes, Inc. 2007


Dunham

Dunham

REVISIONS			
NO.	DATE	REMARKS	BY


Copyright 2007 by Timber Frame Homes, Inc.
All federal, state, and local codes, ordinance, regulations etc. shall be considered as part of specifications for this building and shall take precedence over anything shown, described, or implied where same are at variance. All dimensions and conditions shall be verified on site by builder.

37 PHILLIPS STREET
FRANKLIN, NC 28734



(828) 524-8662
timber-frame-homes.com

Dunham Elevations			
SCALE:	Noted	FILE NO.:	0704
DATE:	02/22/07	DRAWN BY:	BLJ
		SHEET NUMBER:	1A

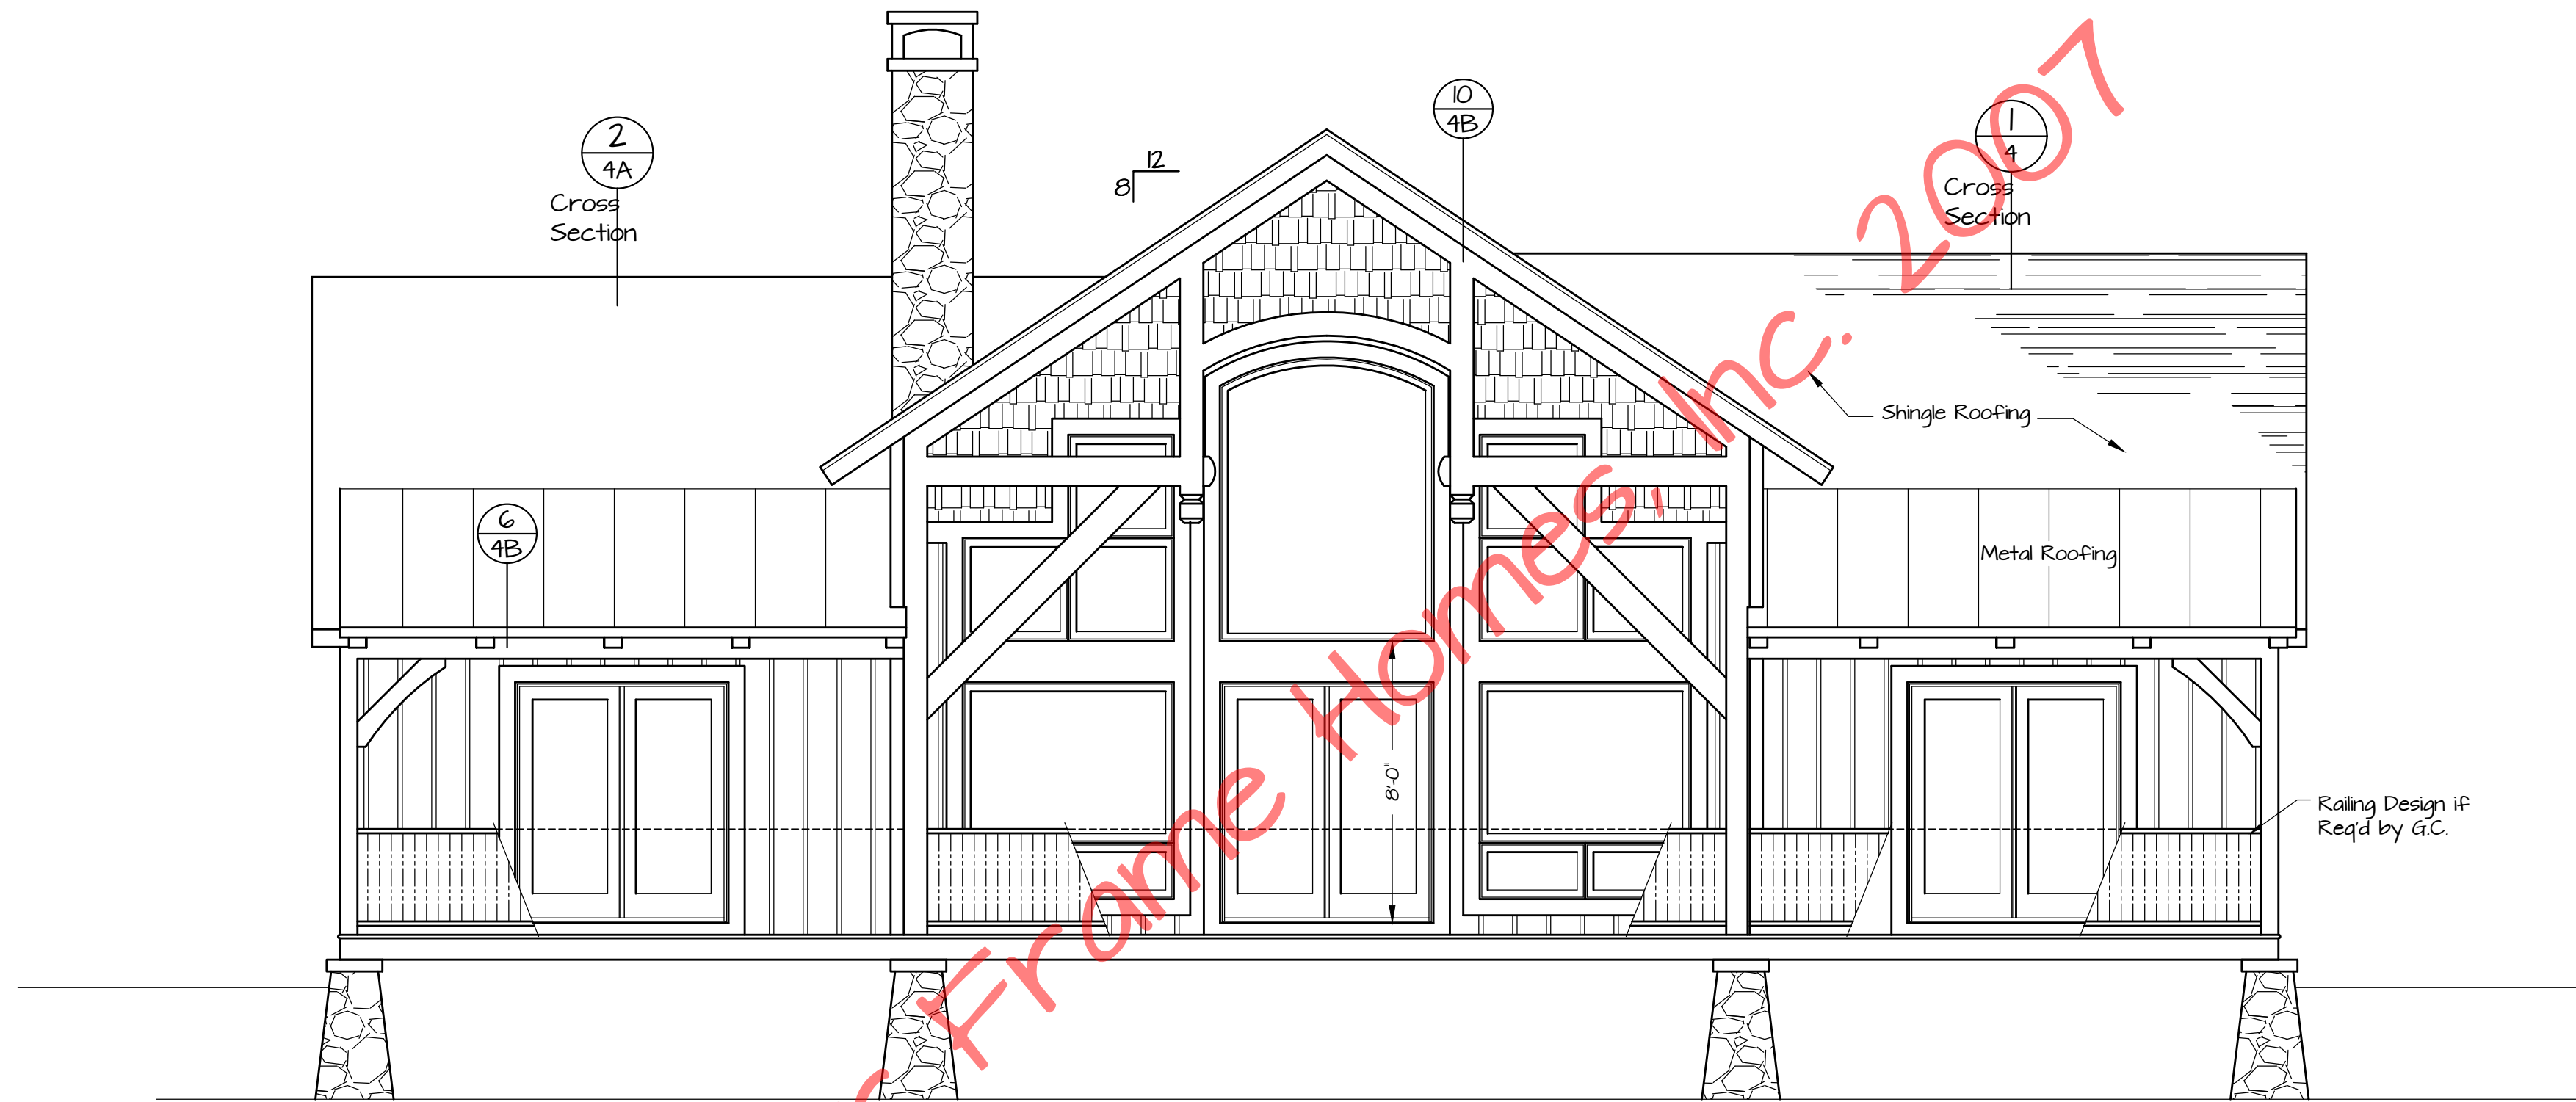

Rear Elevation

1/4" = 1'-0"

© Timber Frame Homes, Inc. 2007

Dunham


Dunham

REVISIONS			
NO.	DATE	REMARKS	BY

Copyright 2007 by Timber Frame Homes, Inc.

All federal, state, and local codes, ordinance, regulations etc. shall be considered as part of specifications for this building and shall take precedence over anything shown, described, or implied where same are at variance. All dimensions and conditions shall be verified on site by builder.

37 PHILLIPS STREET
FRANKLIN, NC 28734

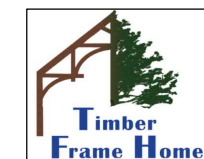


(828)24-8662
timber-framehomesinc.com

Dunham

Elevations

SCALE:	Noted	FILE NO.:	0704
DATE:	02/22/07	DRAWN BY:	BLJ
		SHEET NUMBER:	1B

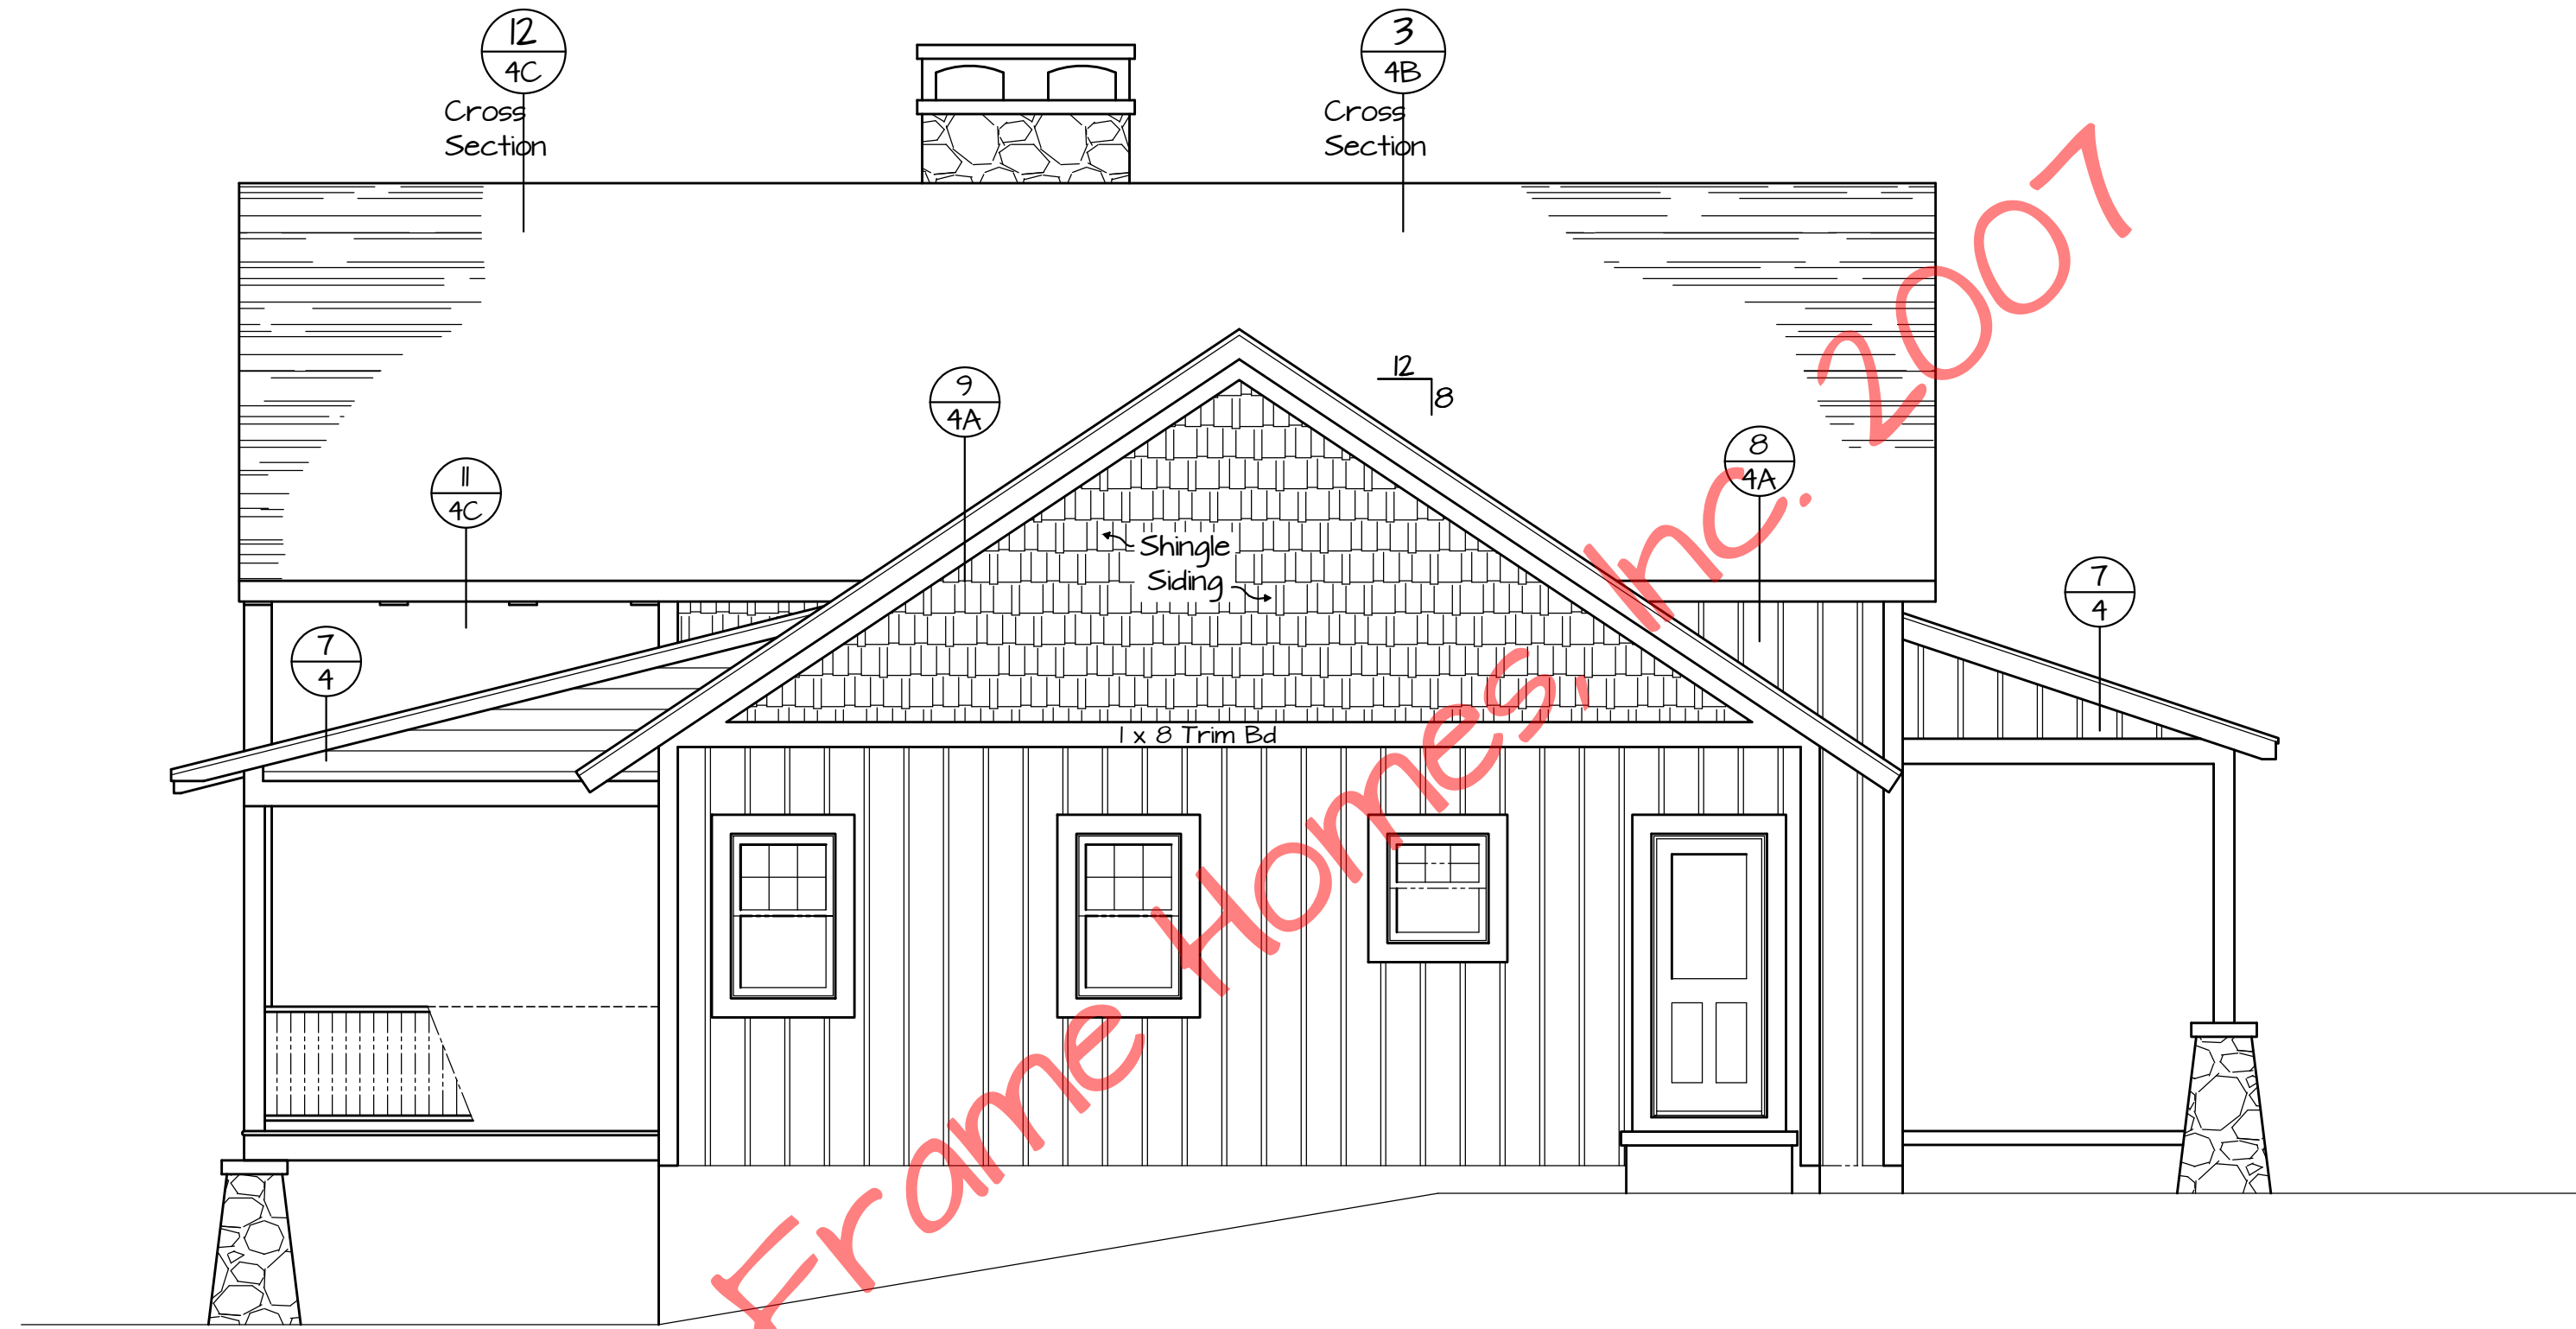

Left Elevation

1/4" = 1'-0"

© Timber Frame Homes, Inc. 2007

Dunham


Dunham

REVISIONS			
NO.	DATE	REMARKS	BY

Copyright 2007 by Timber Frame Homes, Inc.

All federal, state, and local codes, ordinance, regulations etc. shall be considered as part of specifications for this building and shall take precedence over anything shown, described, or implied where same are at variance. All dimensions and conditions shall be verified on site by builder.


37 PHILLIPS STREET
FRANKLIN, NC 28734

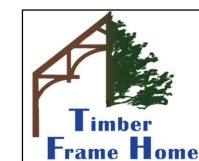

(828) 524-8662
timber-framehomesinc.com

Dunham Elevations


SCALE: Noted	FILE NO: 0704
DATE: 02/22/07	DRAWN BY: BLJ SHEET NUMBER: 1C

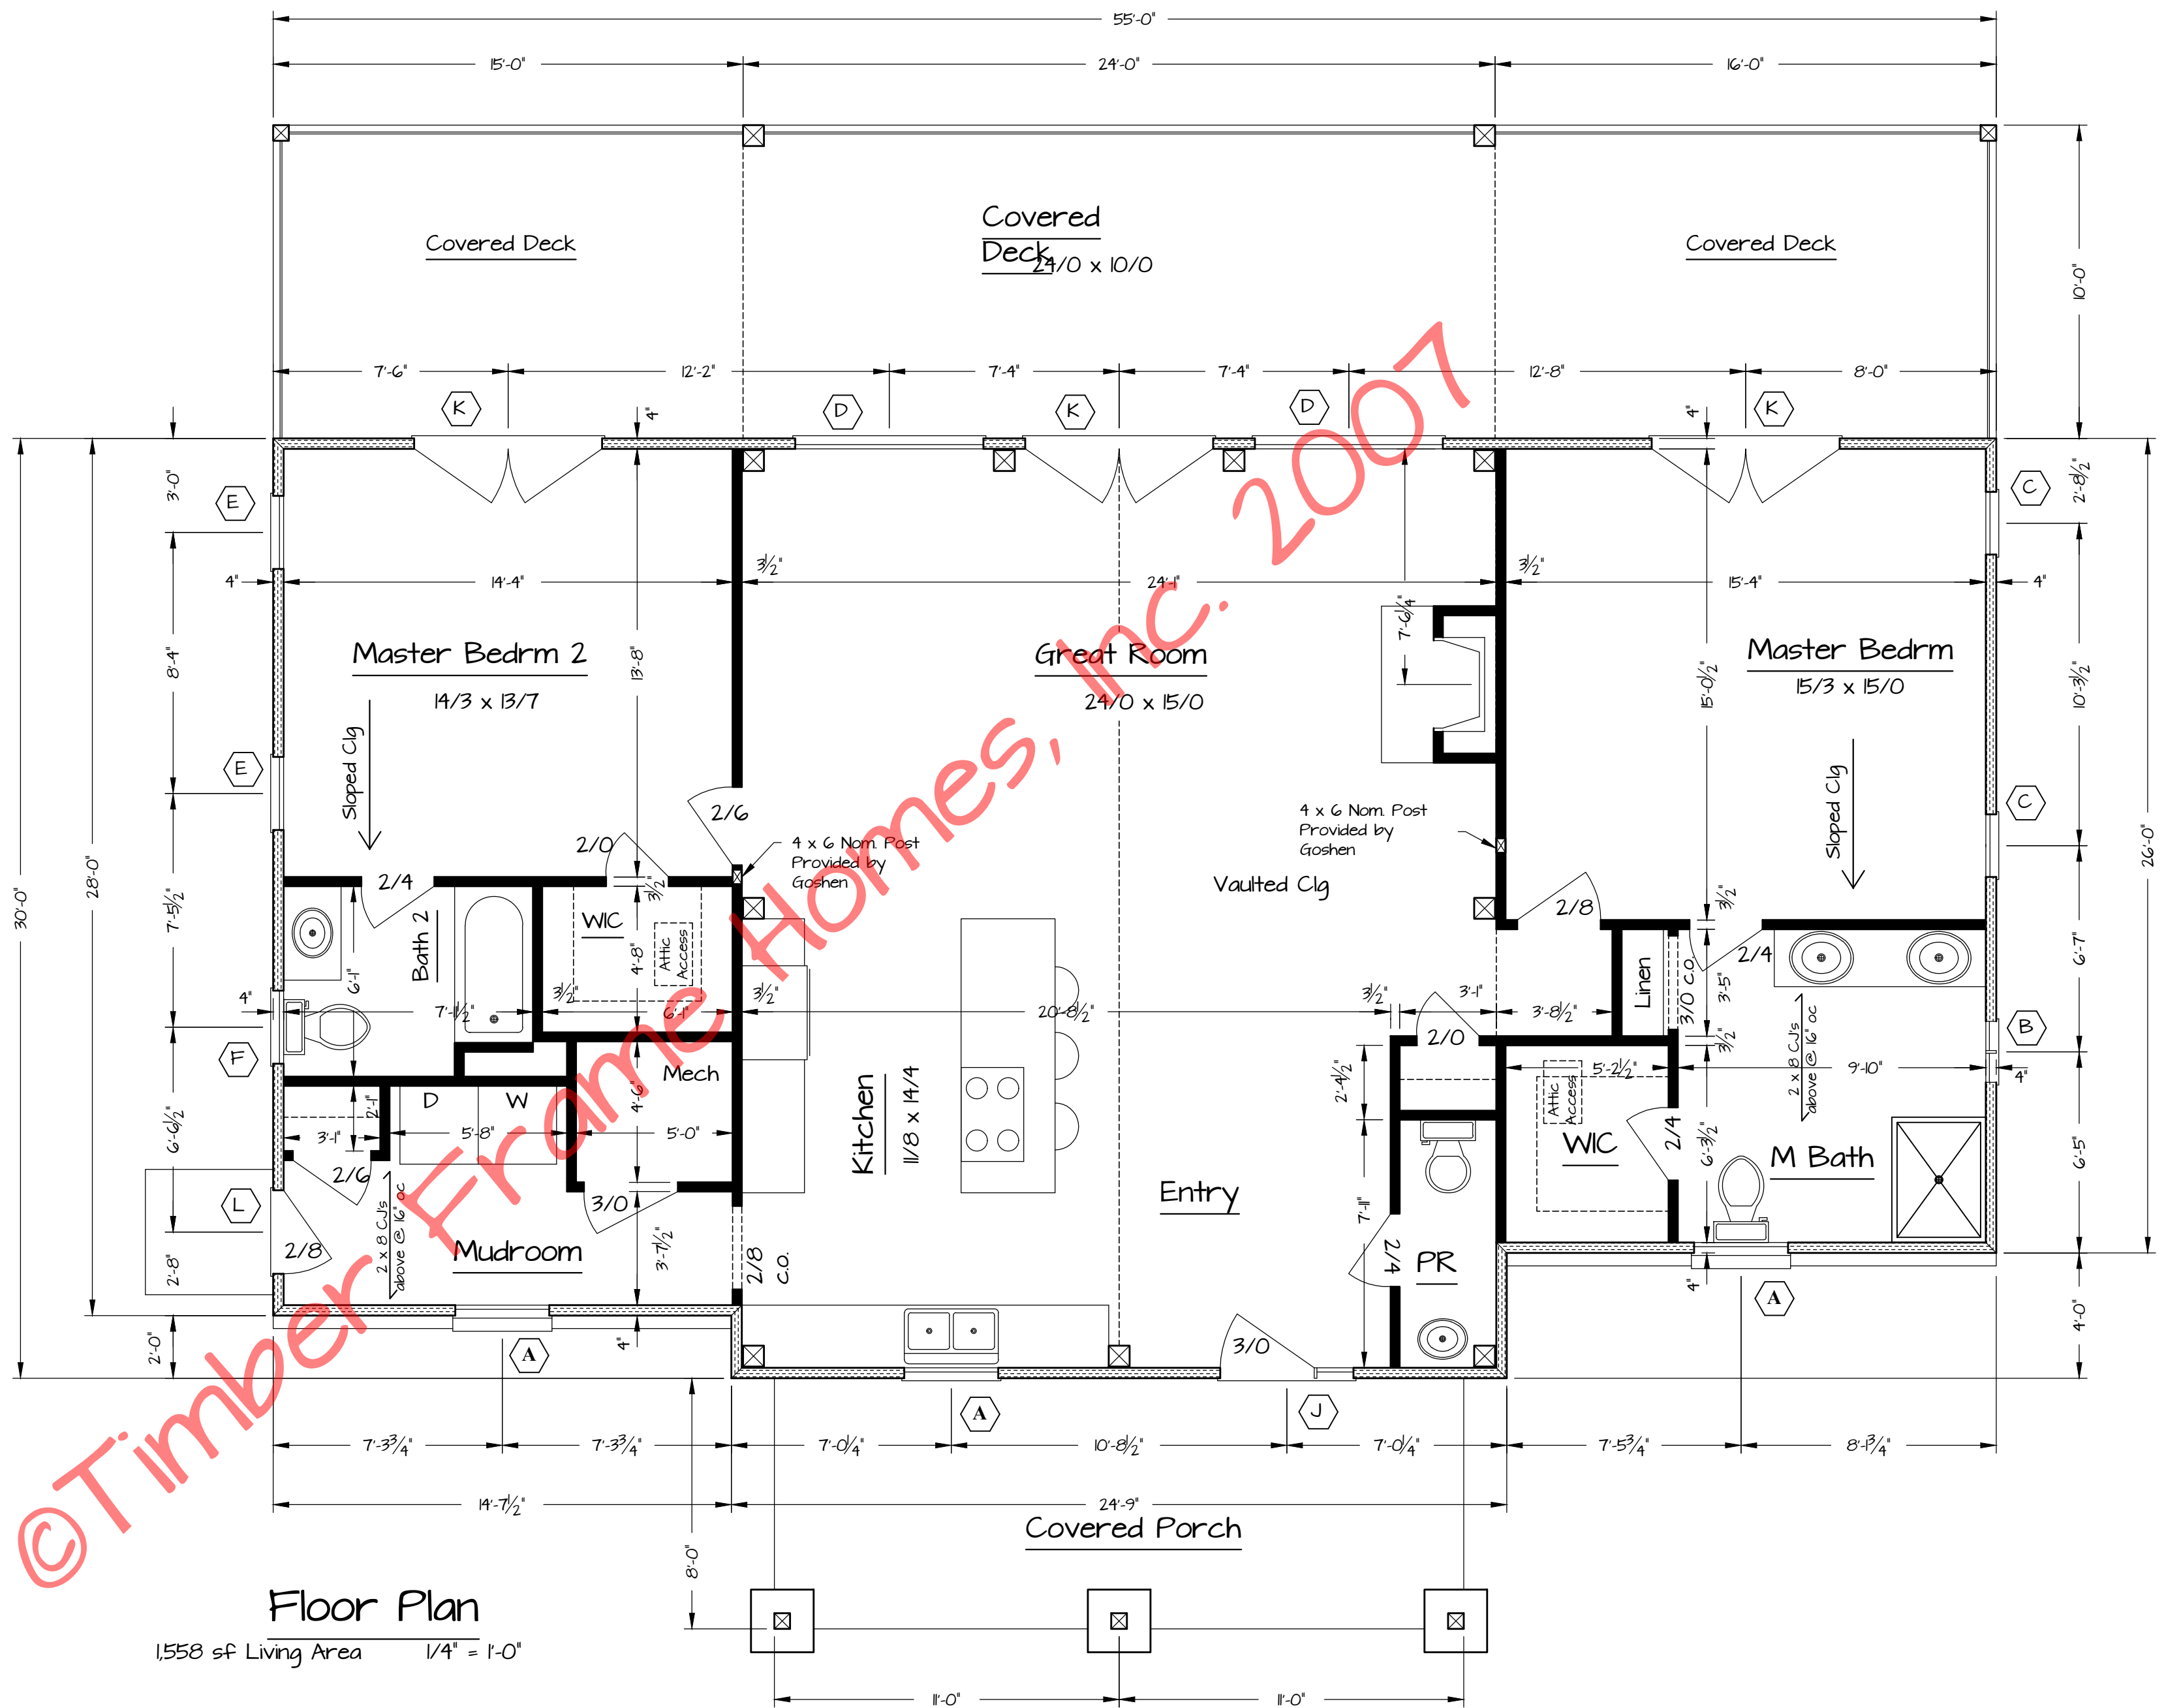

REVISIONS			
NO.	DATE	REMARKS	BY

Copyright 2007 by Timber Frame Homes, Inc.
 All federal, state, and local codes, ordinance, regulations etc. shall be considered as part of specifications for this building and shall take precedence over anything shown, described, or implied where same are at variance. All dimensions and conditions shall be verified on site by builder.

37 PHILLIPS STREET
FRANKLIN, NC 28734

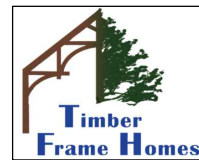

(828) 524-8662
timberframehomesinc.com

Dunham
Floor Plans

SCALE: Noted	FILE NO: 0704
DATE: 02/22/07	DRAWN BY: BLJ
	SHEET NUMBER: 2