

South Elevation



West Elevation

Elmhurst
Elevation

FILE NO. Noted
DRAWN BY: MAW
DATE: 4-12-10
SHEET NUMBER: /

SCALE: (919) 824-9062
timber-frame-homes.com
37 PHILLIPS STREET
FRANKLIN, NC 28734

Copyright 2010 by Timber Frame Homes, Inc.
All federal, state, and local codes, ordinance, regulations etc. shall be considered as part of specifications for this building and shall take precedence over anything shown, described or implied where same are in variance. All dimensions and conditions shall be verified on site by builder.

REVISIONS		BY
NO.	DATE	REMARKS



North Elevation



East Elevation

© Timber Frame Homes, Inc. 2010

Elmhurst

Elevation

SCALE

Noted

FILE NO.

SHEET

NUMBER

DRAWN BY

MAW

DATE

4-12-10

(919) 824-9662


timber-framehomes.com

37 PHILLIPS STREET

FRANKLIN, NC 28734

Copyright 2000 by Timber Frame Homes, Inc.
 All federal, state, and local codes, ordinance, regulations etc. shall be considered as part of specifications for this building and shall take precedence over anything shown, described or implied where same are of variance. All dimensions and conditions shall be verified on site by builder.

REVISIONS		BY
NO.	DATE	REMARKS

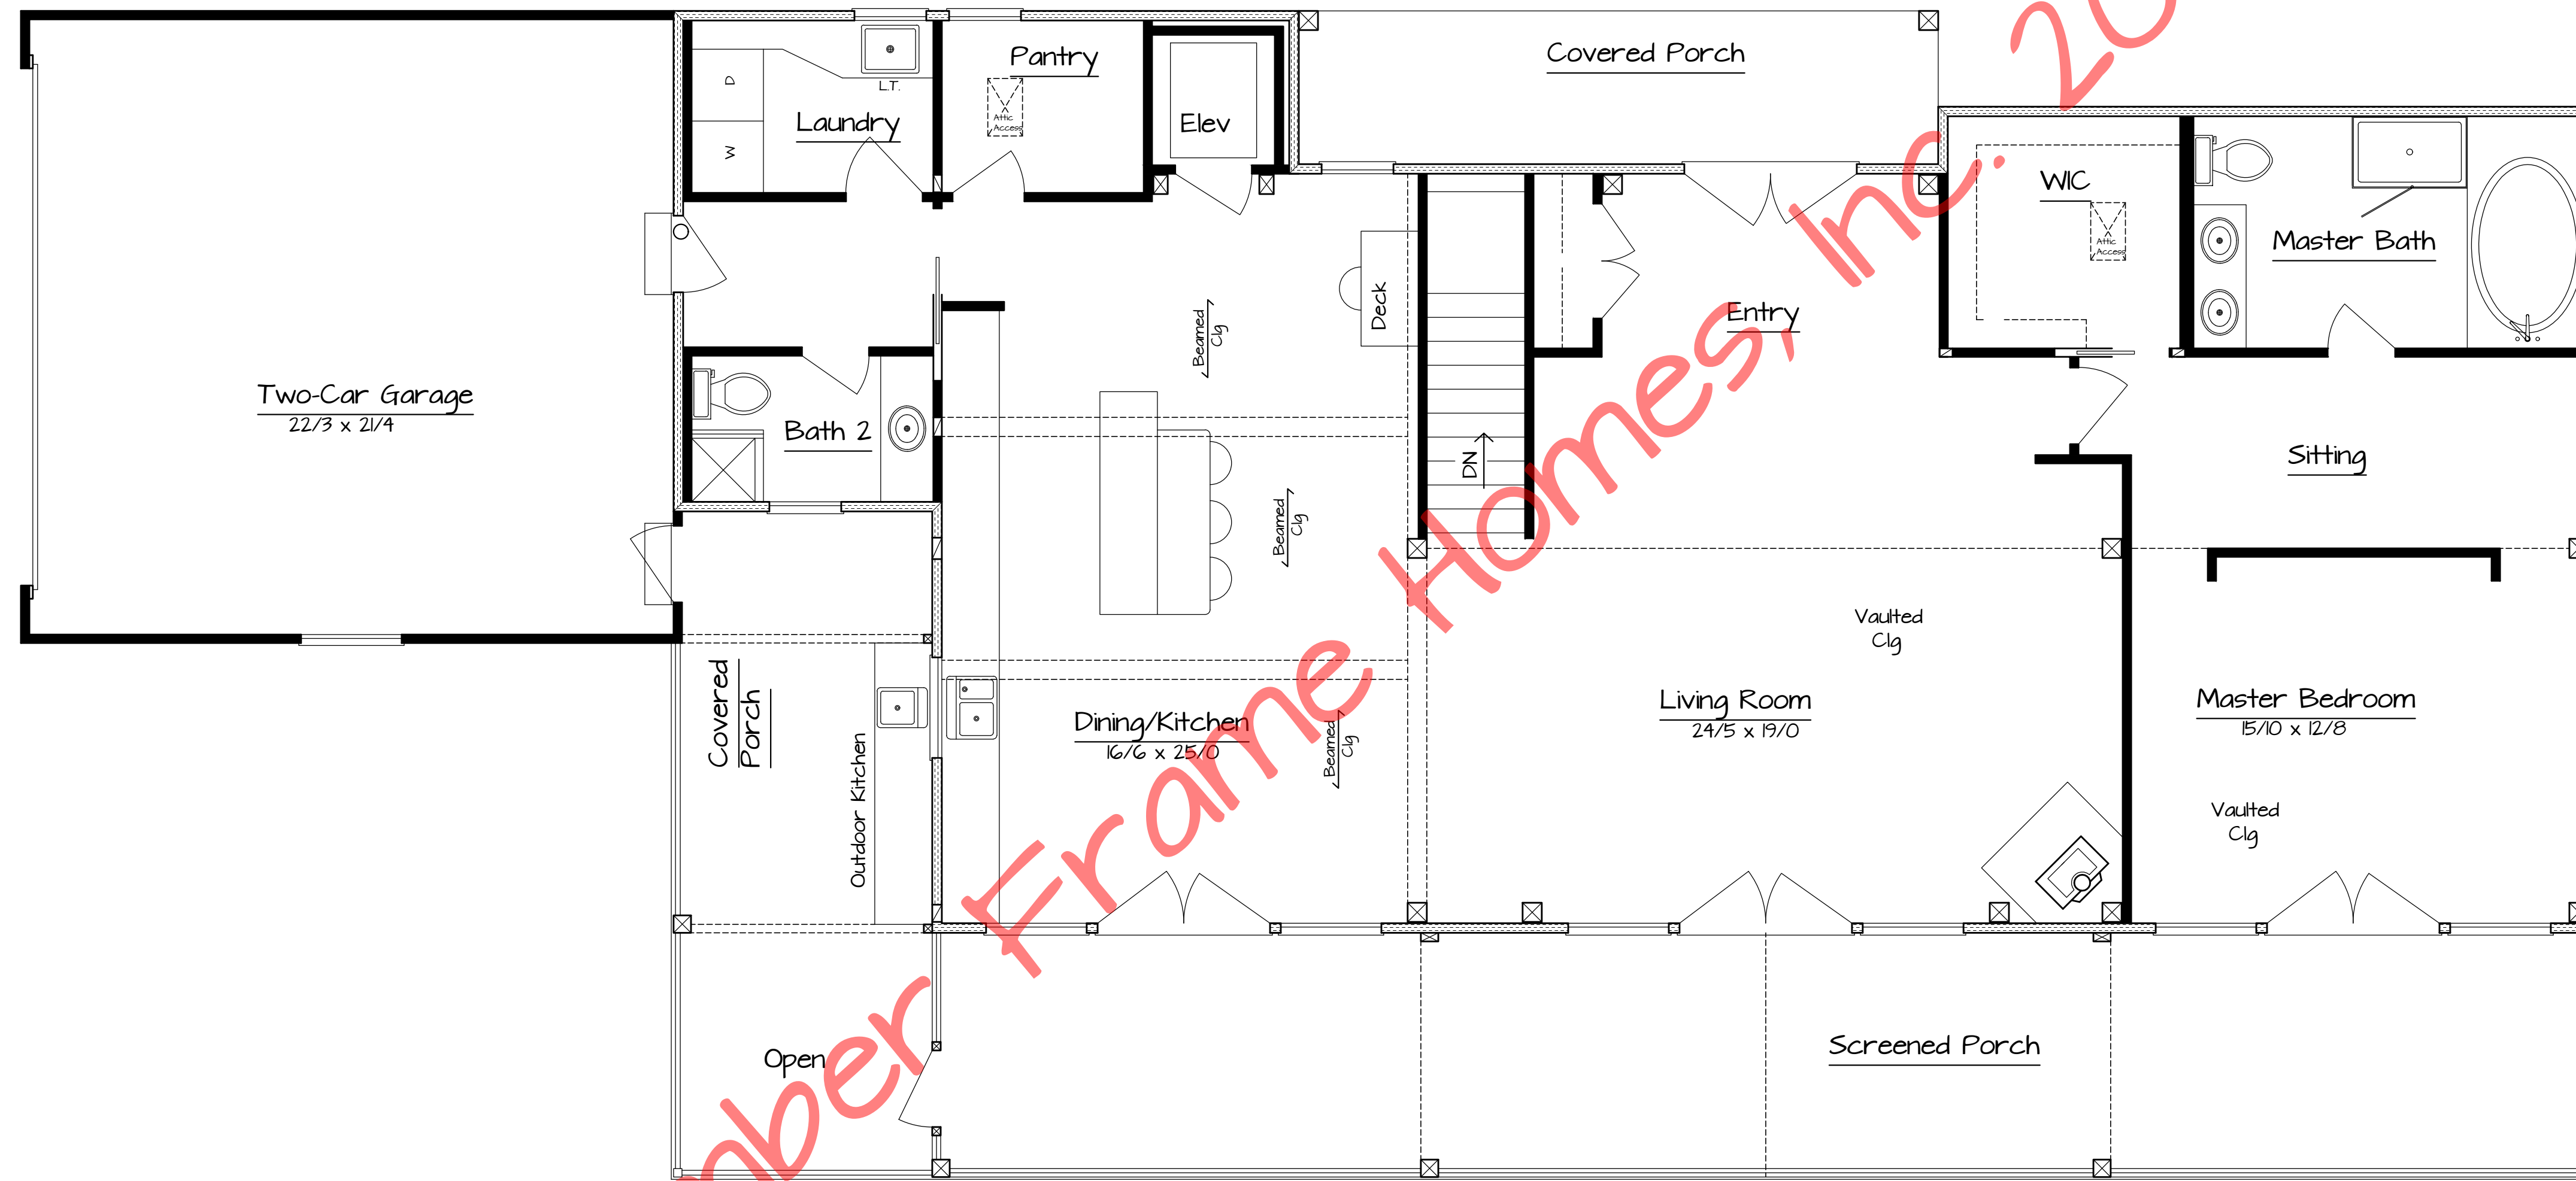

First Floor Plan
1822 sqf Living Area

Elmhurst

First Floor Plan

Noted
4-12-10

MAW
2


(919)224-9662
timber-framehomes.com

37 PHILLIPS STREET
FRANKLIN, NC 28734

Copyright 2010 by Timber Frame Homes, Inc.
All federal, state, and local codes, ordinance, regulations etc. shall be considered as part of specifications for this building and shall take precedence over anything shown, described or implied where same are of variance. All dimensions and conditions shall be verified on site by builder.

REVISIONS		BY
NO.	DATE	REMARKS

©Timber Frame Homes, Inc. 2010

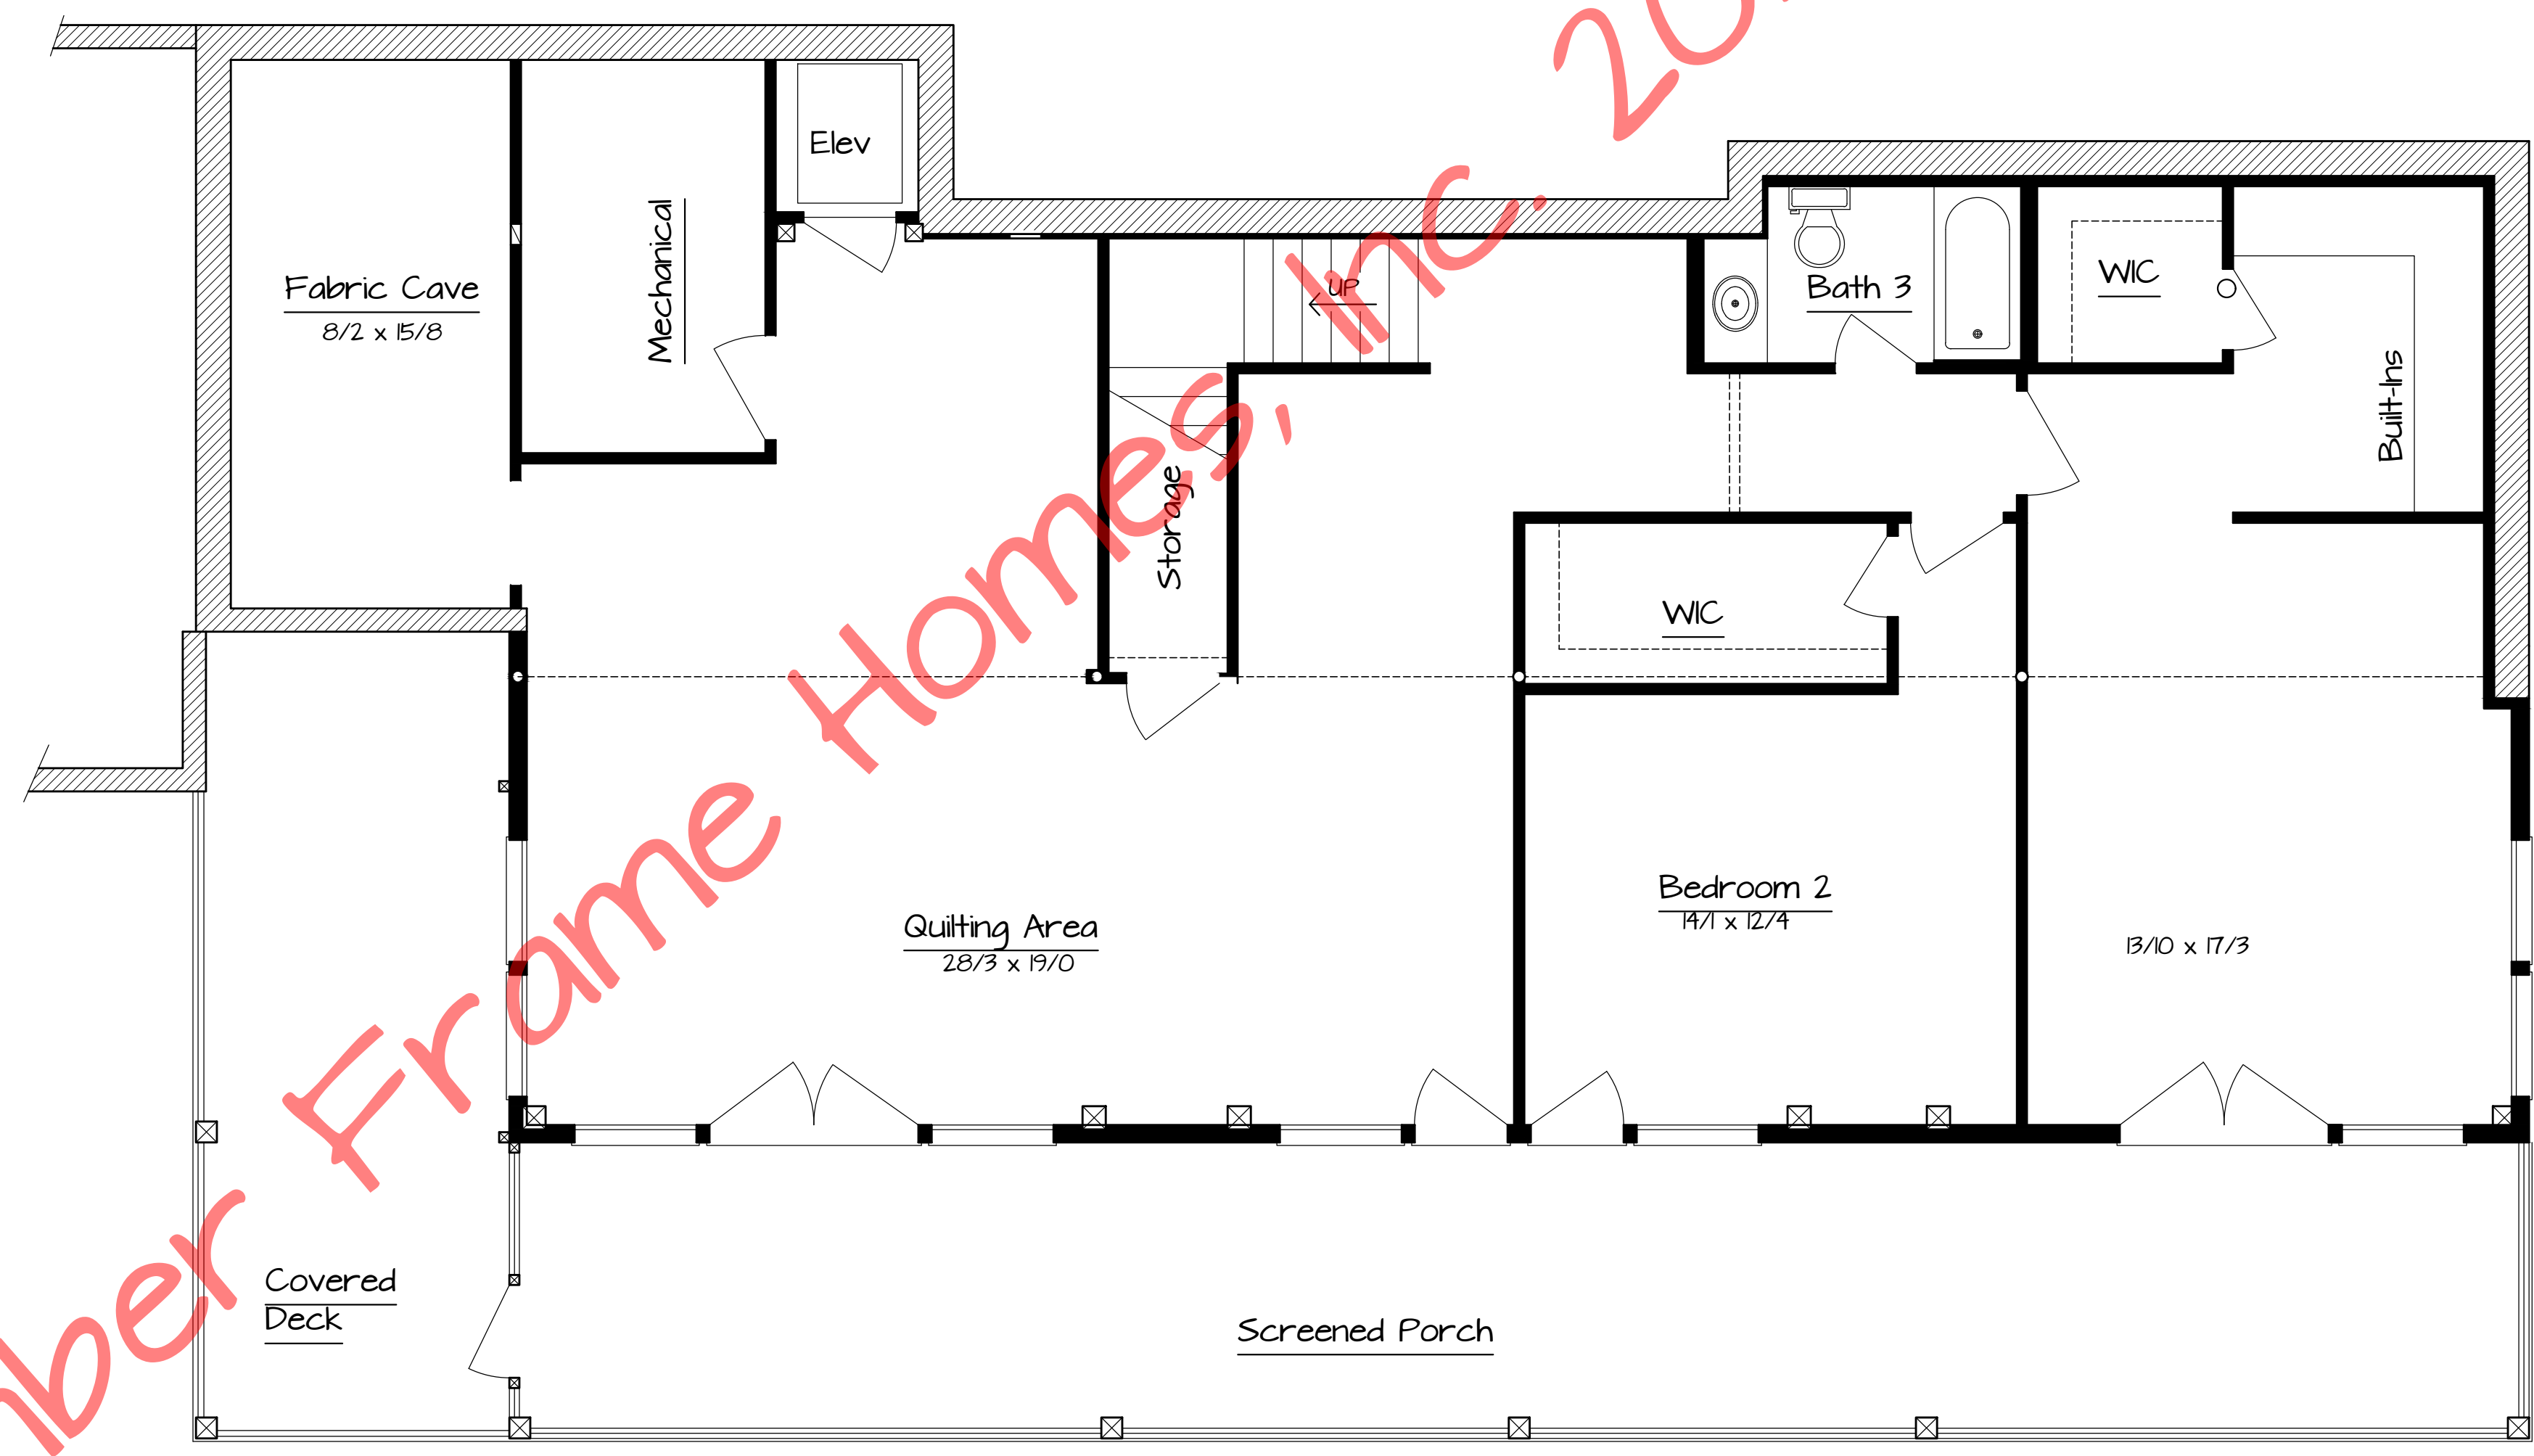

Ground Floor Plan
1514 sqf Living Area

Elmhurst	
Ground Floor Plan	
SCALE	Noted
DATE	4-12-10
FILE NO.	
DRAWN BY	MAW
SHEET NUMBER	2A

(919)824-9662
timber-frame-homes.com
37 PHILLIPS STREET
FRANKLIN, NC 28734

Copyright 2010 by Timber Frame Homes, Inc.
All federal, state, and local codes, ordinance, regulations etc. shall be considered as part of specifications for this building and shall take precedence over anything shown, described or implied where same are of variance. All dimensions and conditions shall be verified on site by builder.

REVISIONS		BY
NO.	DATE	REMARKS