


**Front Elevation**  
1/8" = 1'-0"

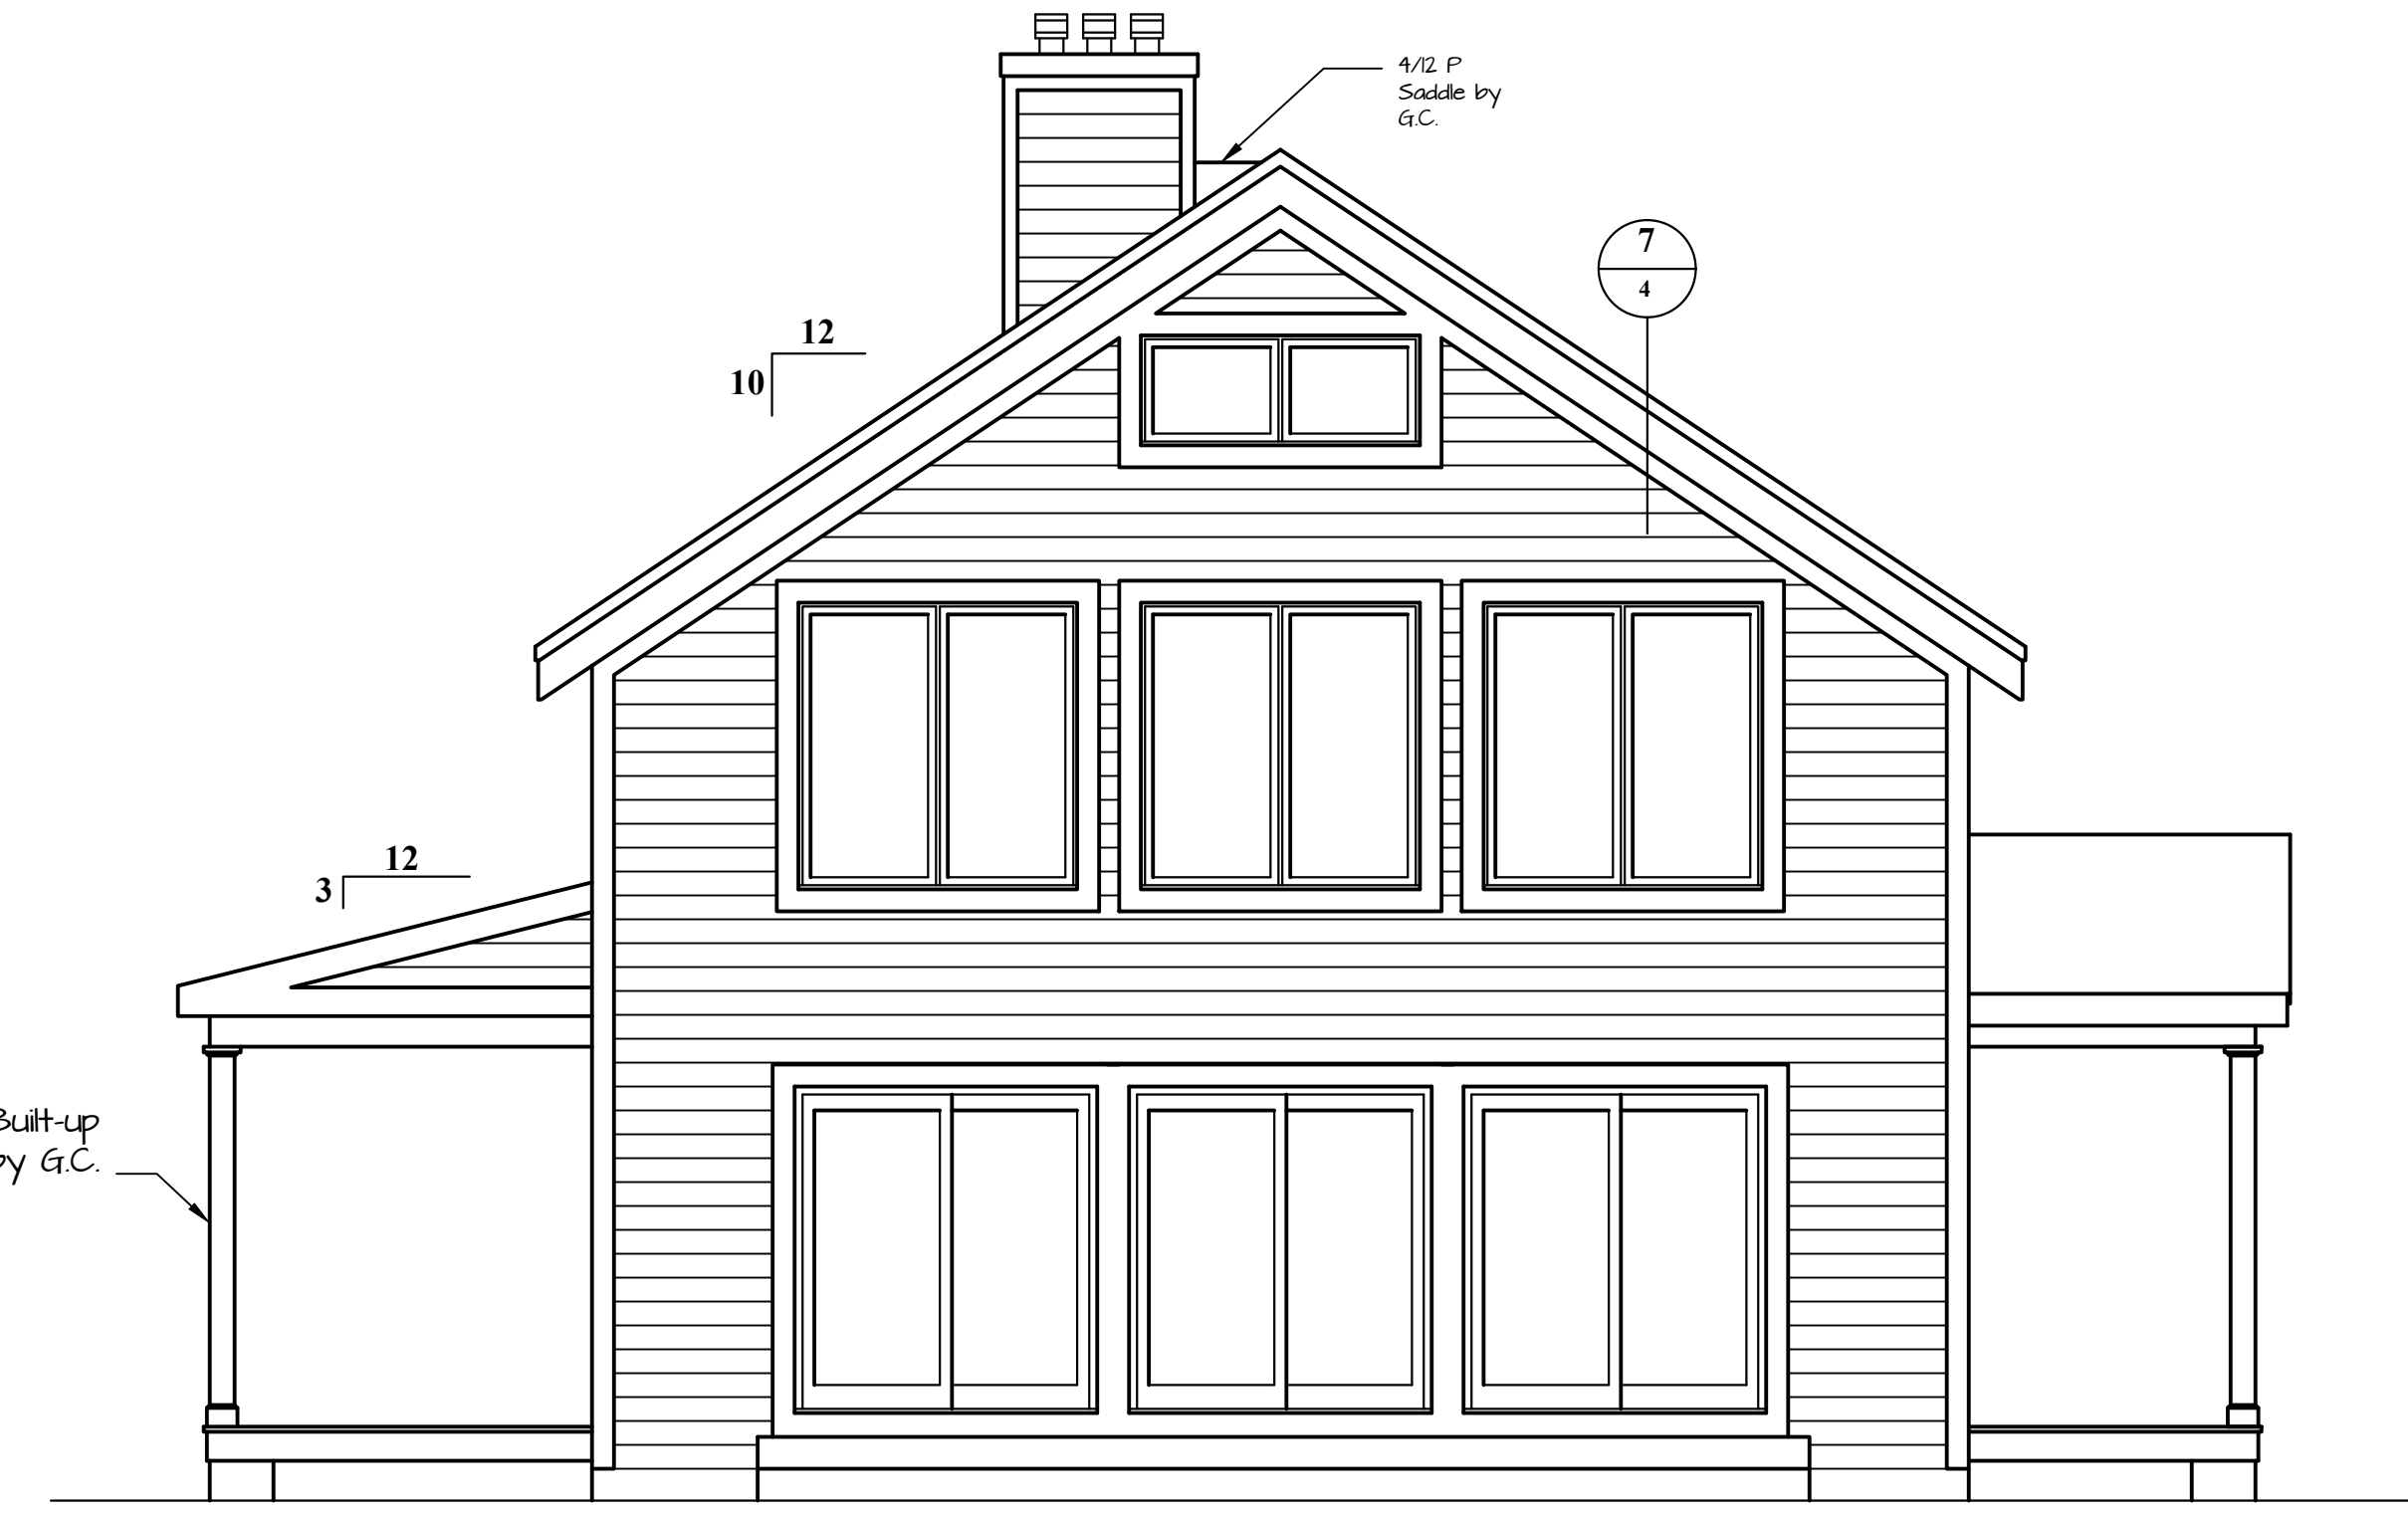

**Right Side Elevation**  
1/8" = 1'-0"


©Timber Frame Homes, Inc. 2002

Florence Elevations	
FILE NO.	Noted
DRAWN BY	MAW
DATE	9-22-04
SHEET NUMBER	1


37 PHILLIPS STREET  
FRANKLIN, NC 28734  
(828) 524-8662  
timber-framehomes.com

Copyright 2002 by Timber Frame Homes, Inc.  
All federal, state, and local codes, ordinance, regulations etc. shall be considered as part of specifications for this building and shall take precedence over anything shown, described or implied where same are of variance. All dimensions and conditions shall be verified on site by builder.

REVISIONS		BY
NO.	DATE	REMARKS
1	10-1-04	Porch Deck

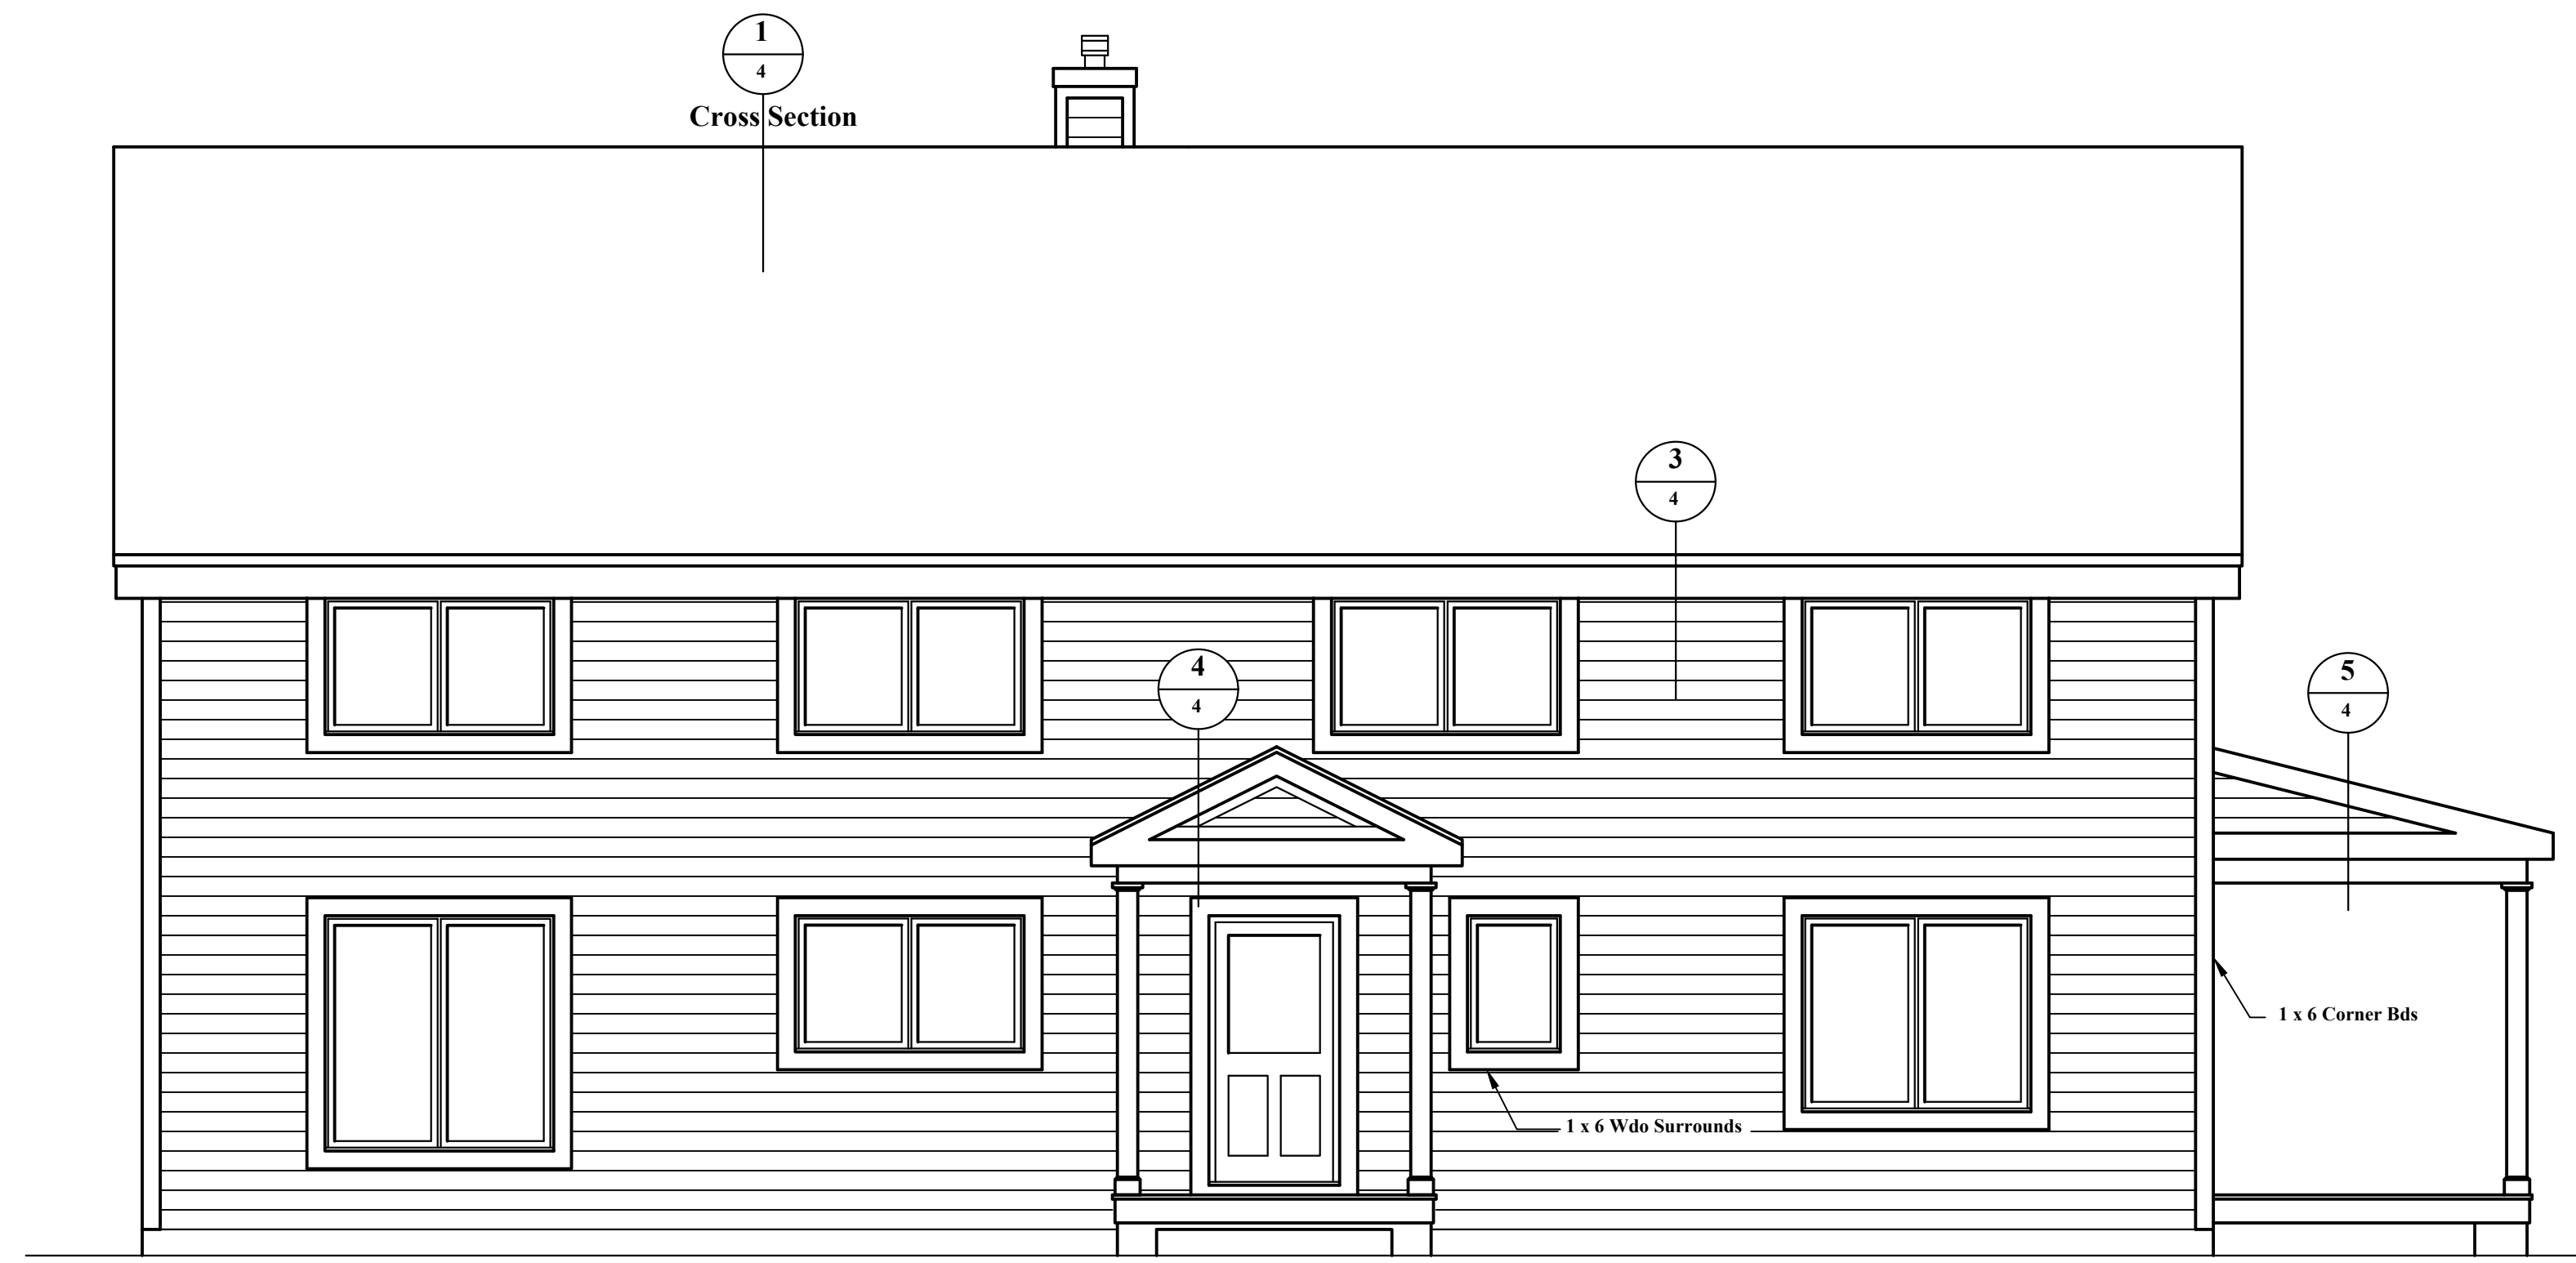

**Rear Elevation**  
1/8" = 1'-0"

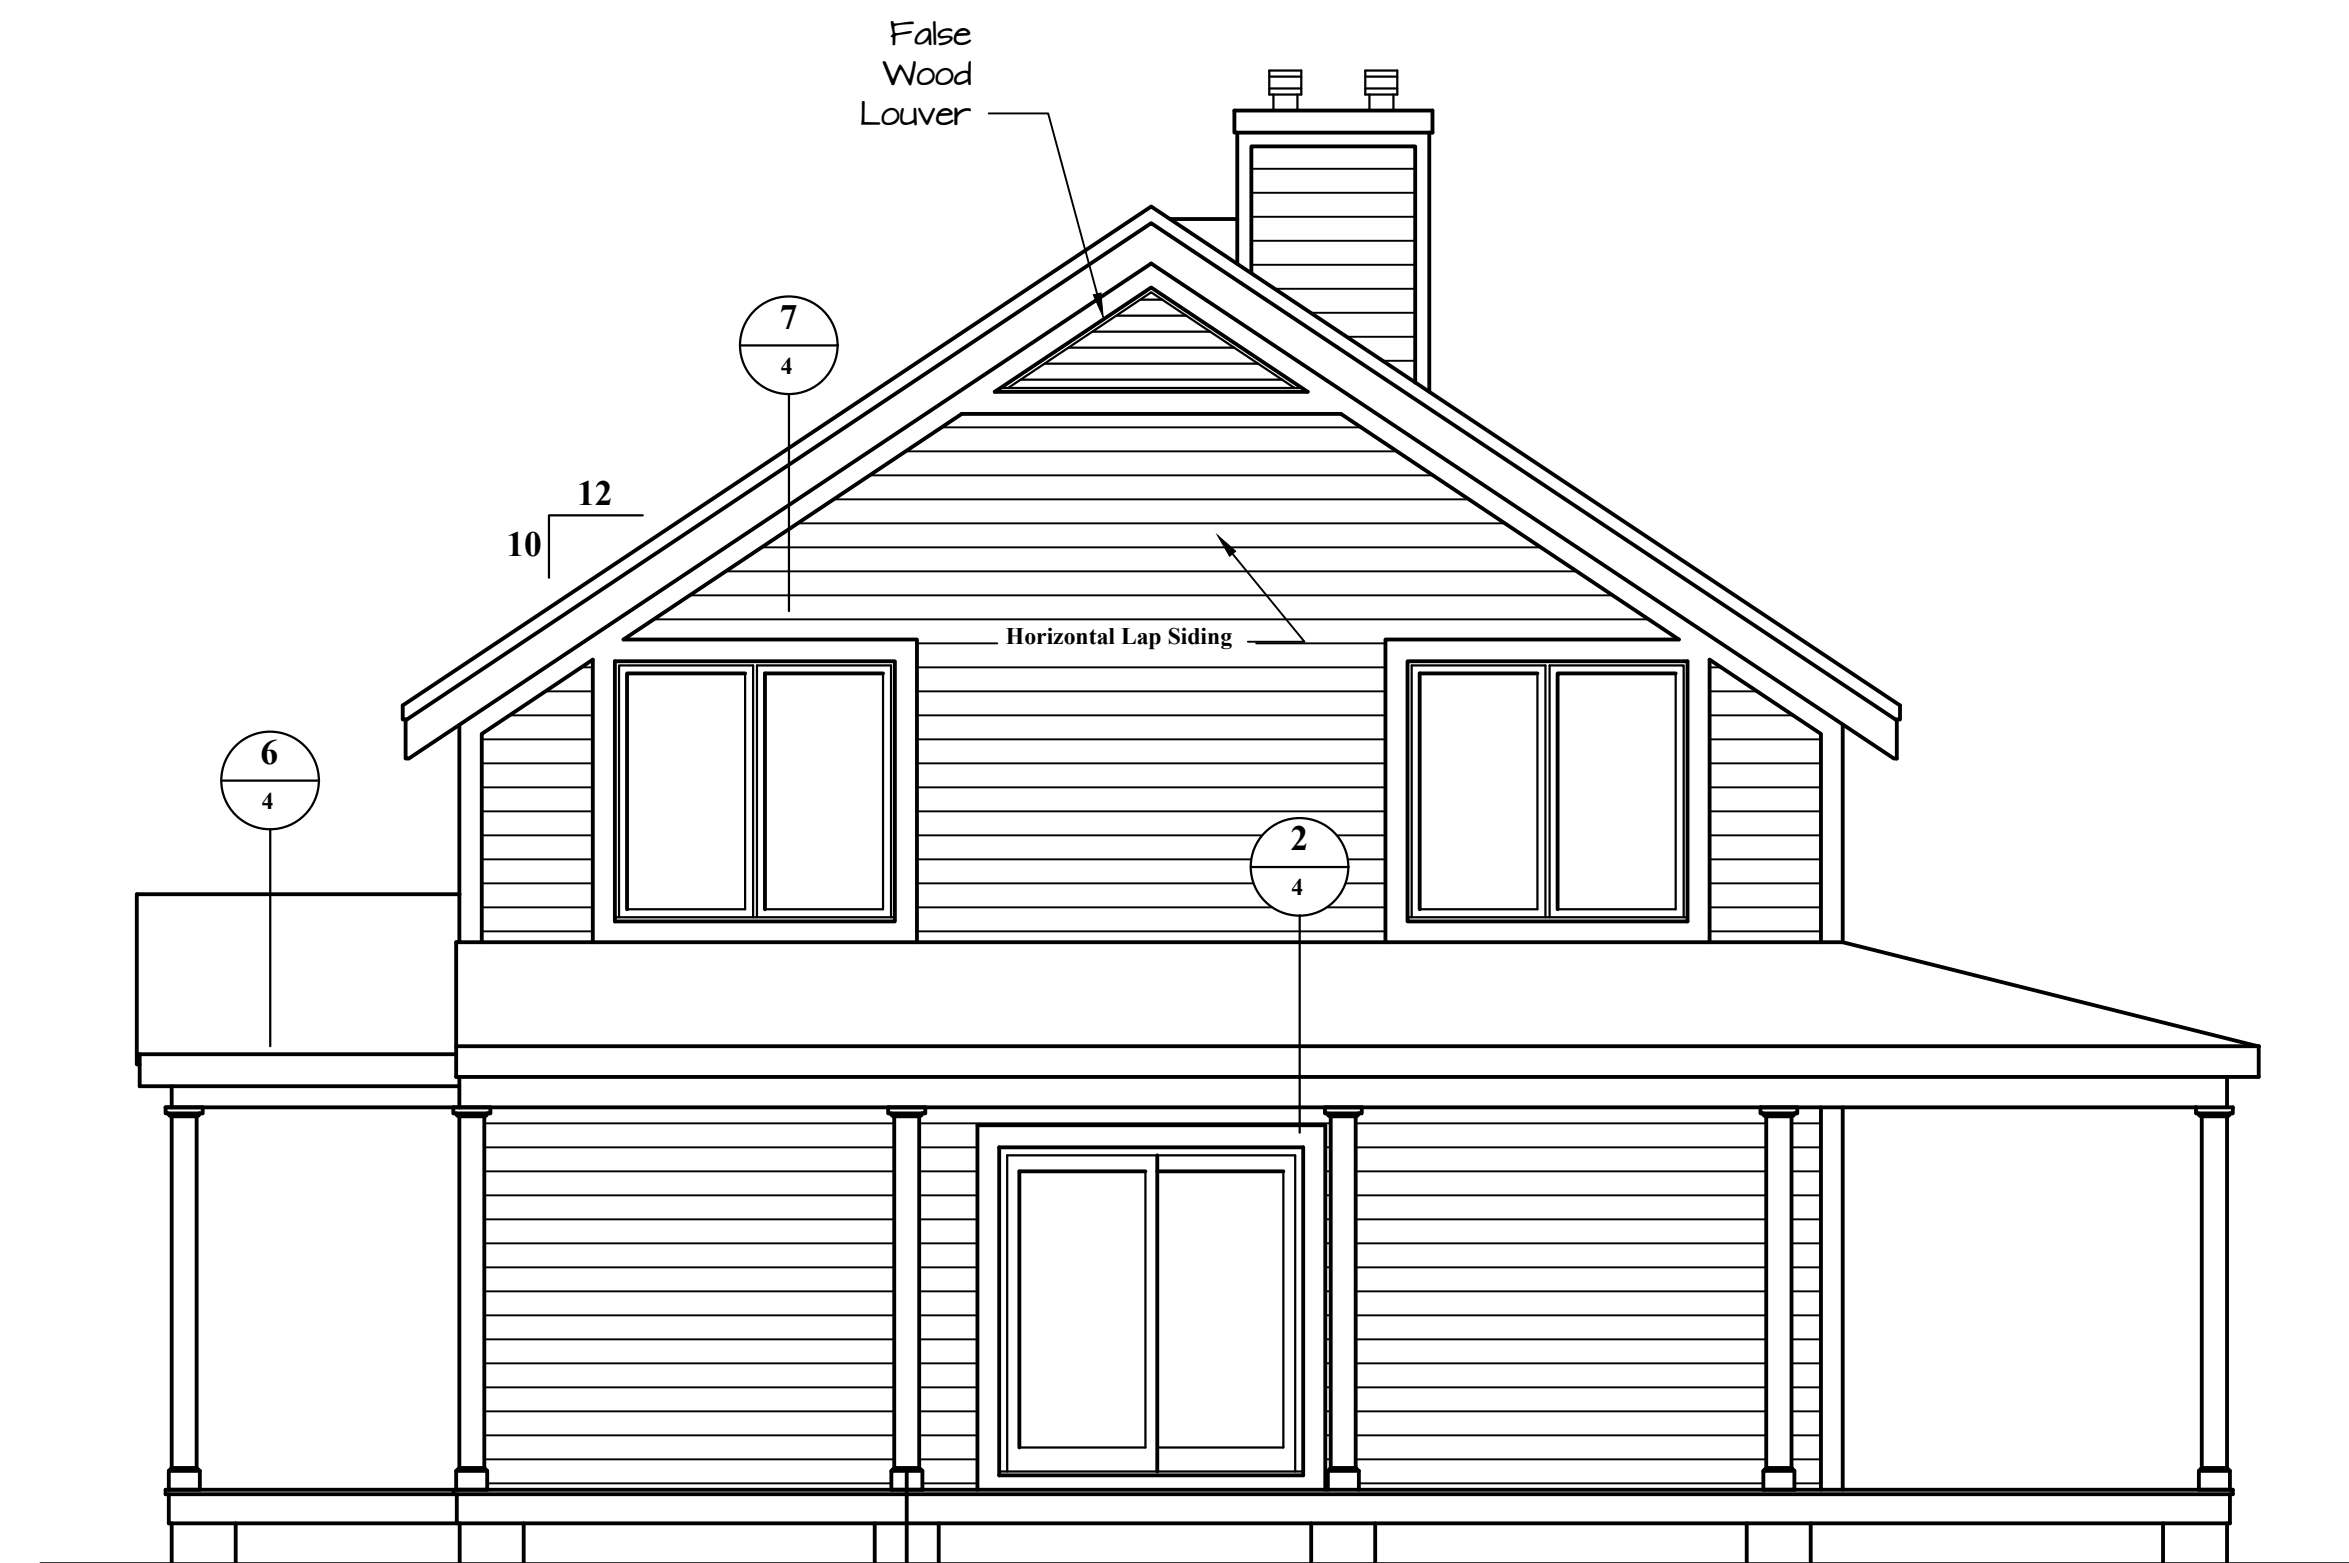

**Left Side Elevation**  
1/8" = 1'-0"

©Timber Frame Homes, Inc. 2002


Copyright 2002 by Timber Frame Homes Inc.  
All federal, state, and local codes, ordinance, regulations etc. shall be considered as part of specifications for this building and shall take precedence over anything shown, described or implied where same are of variance. All dimensions and conditions shall be verified on site by builder.

REVISIONS		DATE	BY
NO	REMARKS		
1		10-1-04	MAW

Florence

Florence Elevations  
Noted  
9-22-04  
MAW  
IA

37 PHILLIPS STREET  
FRANKLIN, NC 28734  
524-8562  
timber-framehomes.com

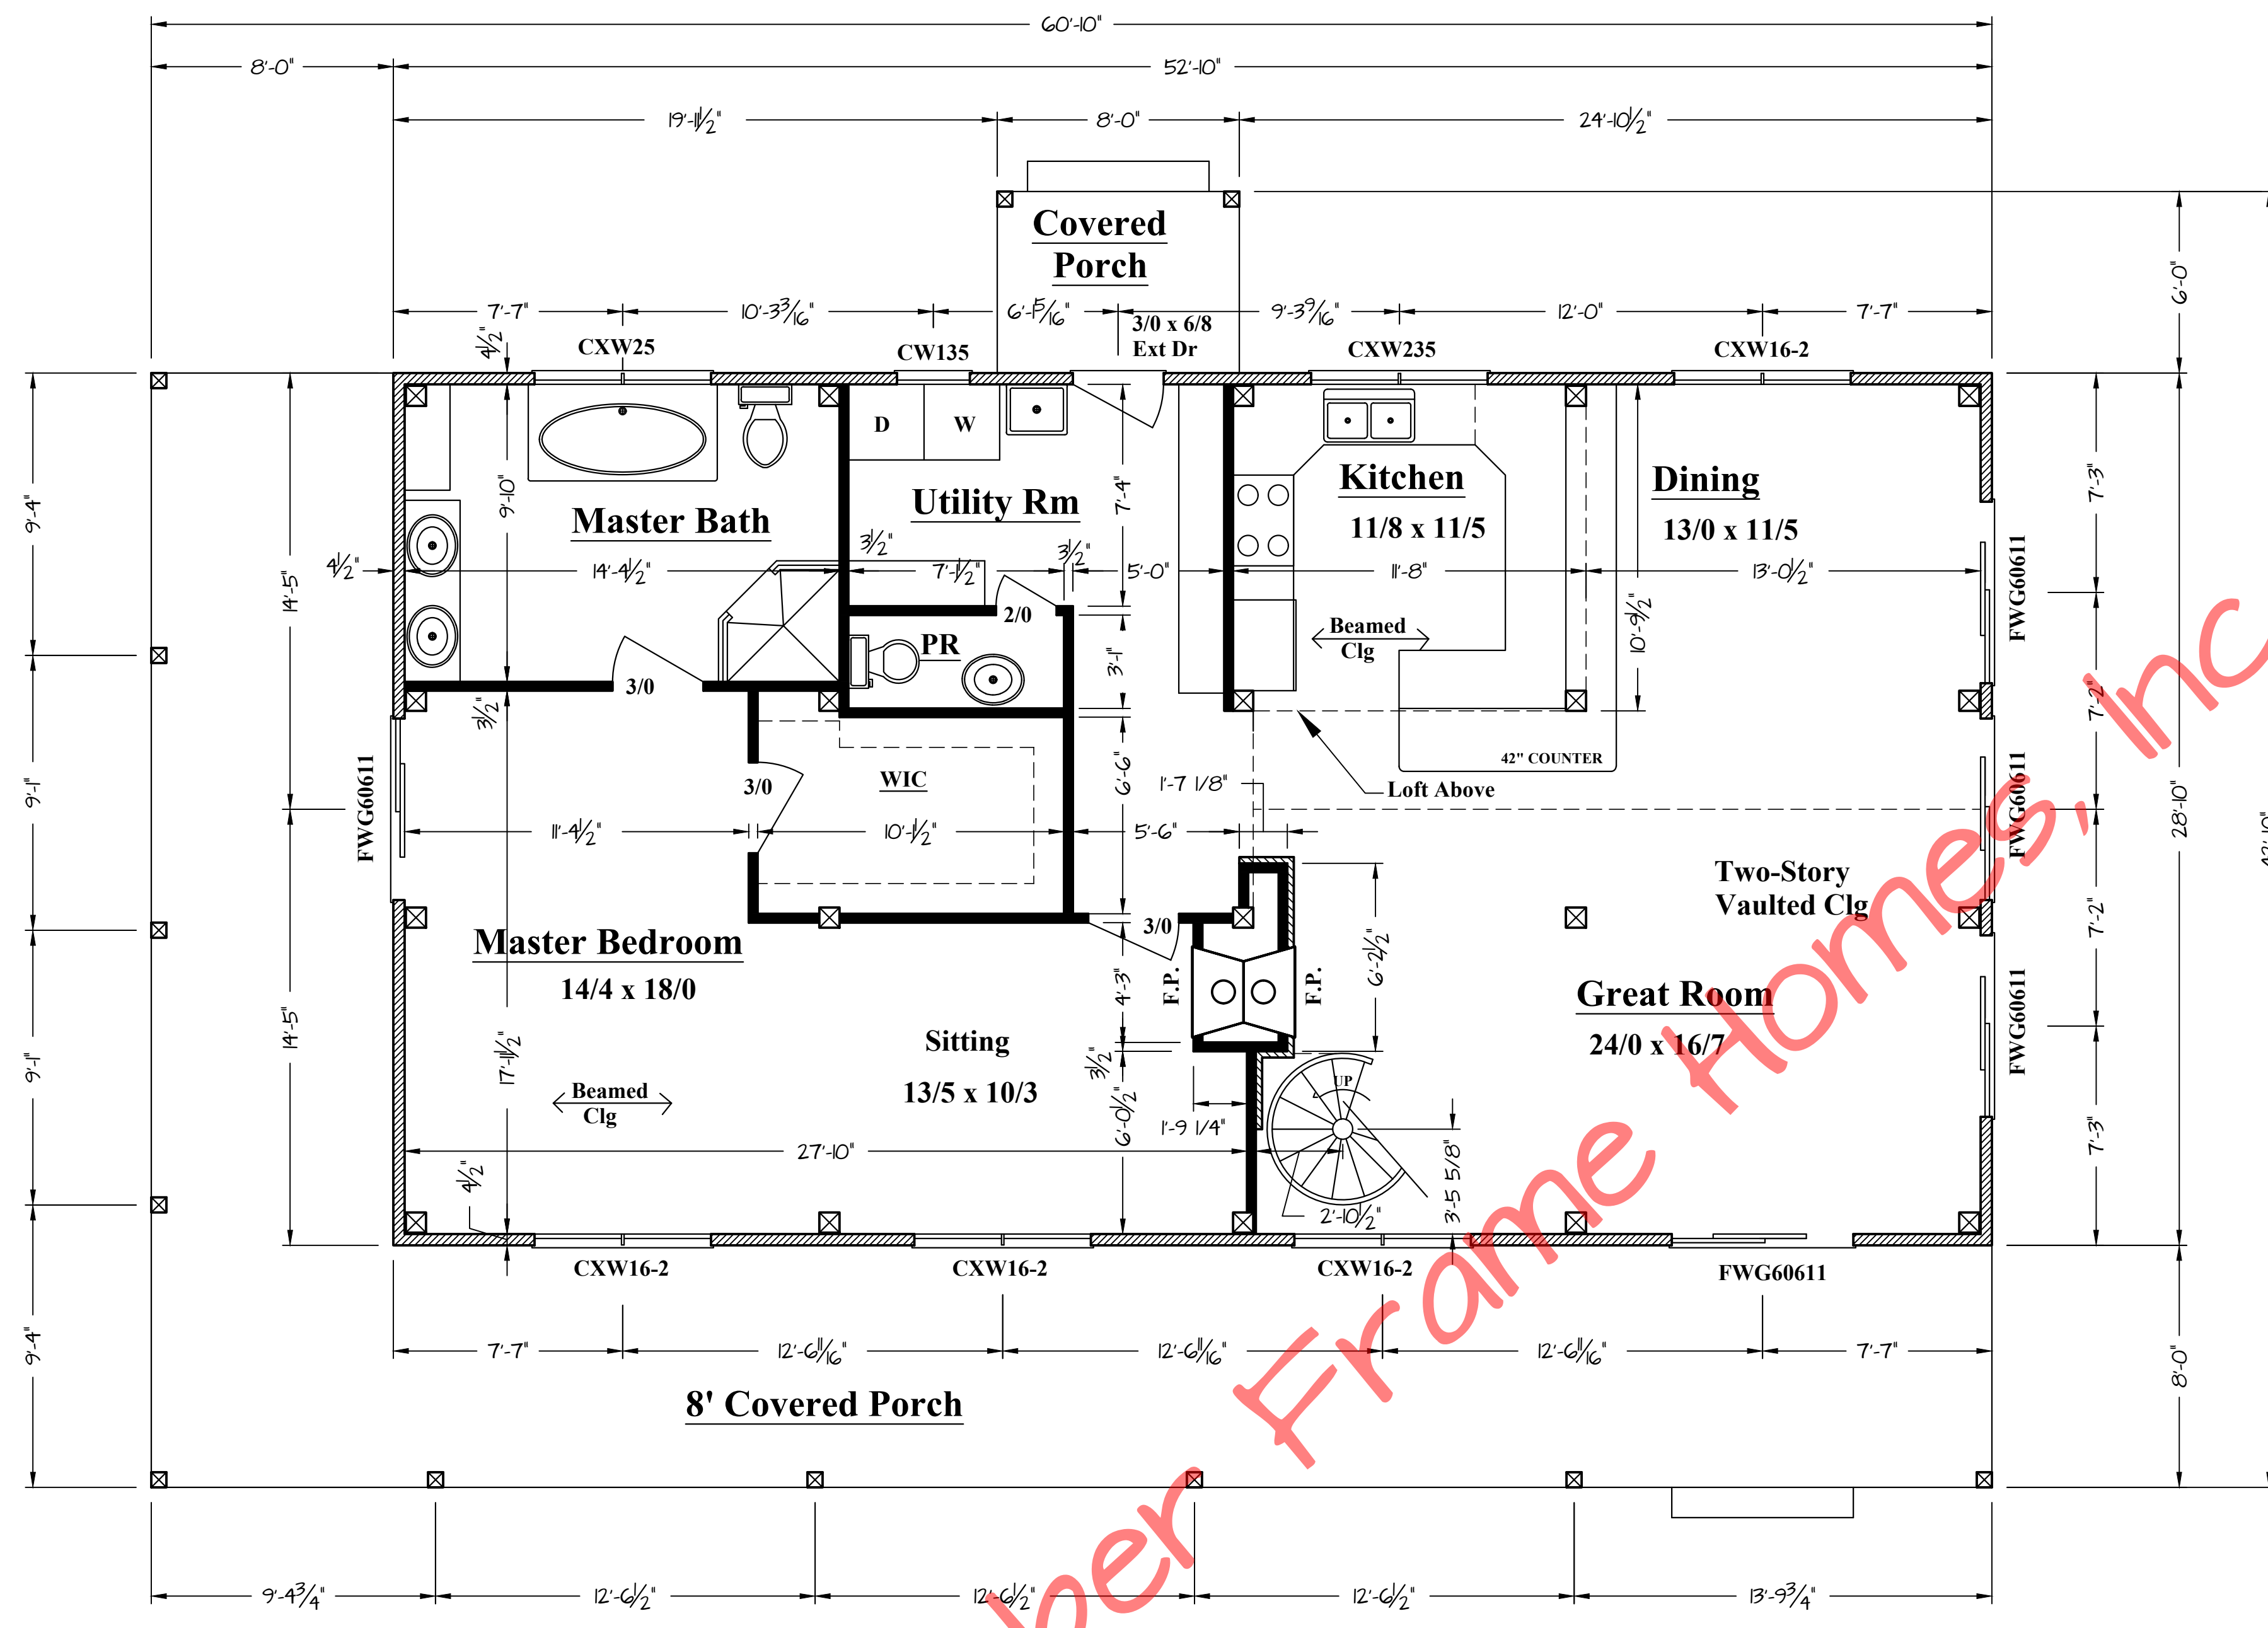


© Timber Frame Homes, Inc. 2002

**First Floor Plan**  
1,522 sf Living Area    1/4" = 1'-0"


**NOTES:**

1. 'ANDERSEN' WINDOW NOMENCLATURE
2. EXTERIOR WALLS ARE 4 1/2" R-CONTROL INSULATED PANELS (R-15) by GENERAL CONTRACTOR
3. THE TIMBER FRAME IS #2 EASTERN WHITE PINE or BETTER, CUT, FIT AND RAISED by GOSHEN


Florence		Floor Plans		FILE NO.	DRAWN BY	SHEET	NUMBER
				Noted	MAW	2	2
				DATE	9-22-04		
 37 PHILLIPS STREET FARMER, NC 28794 (813) 524-9562 timber-frame.com							
Copyright 2002 by Timber Frame Homes, Inc. All federal, state, and local codes, ordinance, regulations etc. shall be considered as part of specifications for this building and shall take precedence over anything shown, described or implied where same are of variance. All dimensions and conditions shall be verified on site by builder.							
REVISIONS		BY					
DATE		REMARKS					
1	10-1-04	Door Swings					
		MAW					
Florence							



Window #	Rough Opening	Qty	Location
CXW155-2	6'-0" 1/2" x 5'-5" 3/8"	2	Bedrm 2, 3
CXW235	6'-0" 1/2" x 3'-5" 3/8"	9	Bedrm 2, 3, Bath 2, Loft, Kit, M. Bdrm
CXW16-2	6'-0" 1/2" x 6'-0" 3/8"	4	GR, M. Bdrm
CW125	2'-4" 7/8" x 3'-5" 3/8"	1	UHI
CXW25	6'-0" 1/2" x 5'-0" 3/8"	1	M. Bath
FWG6061	6'-0" x 6'-11"	5	GR, M. Bdrm
(2) AW31 Mull/Fix	6'-0" 1/2" x 2'-4" 7/8"	1	Grable
3/0 x 6/8 Ext Dr	3'-2" 1/2" x 6'-11"	1	UHI
P3060-2	6'-0" 1/2" x 6'-0" 3/8"	3	GR

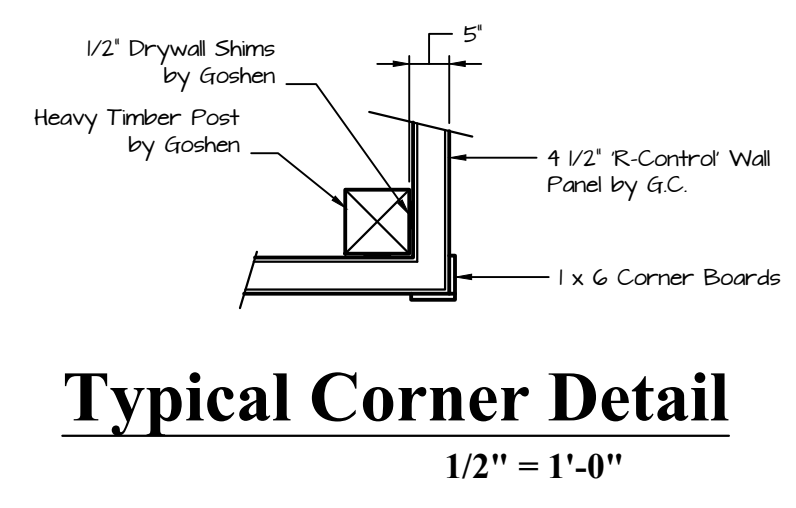


**Typical Corner Detail**  
1/2" = 1'-0"

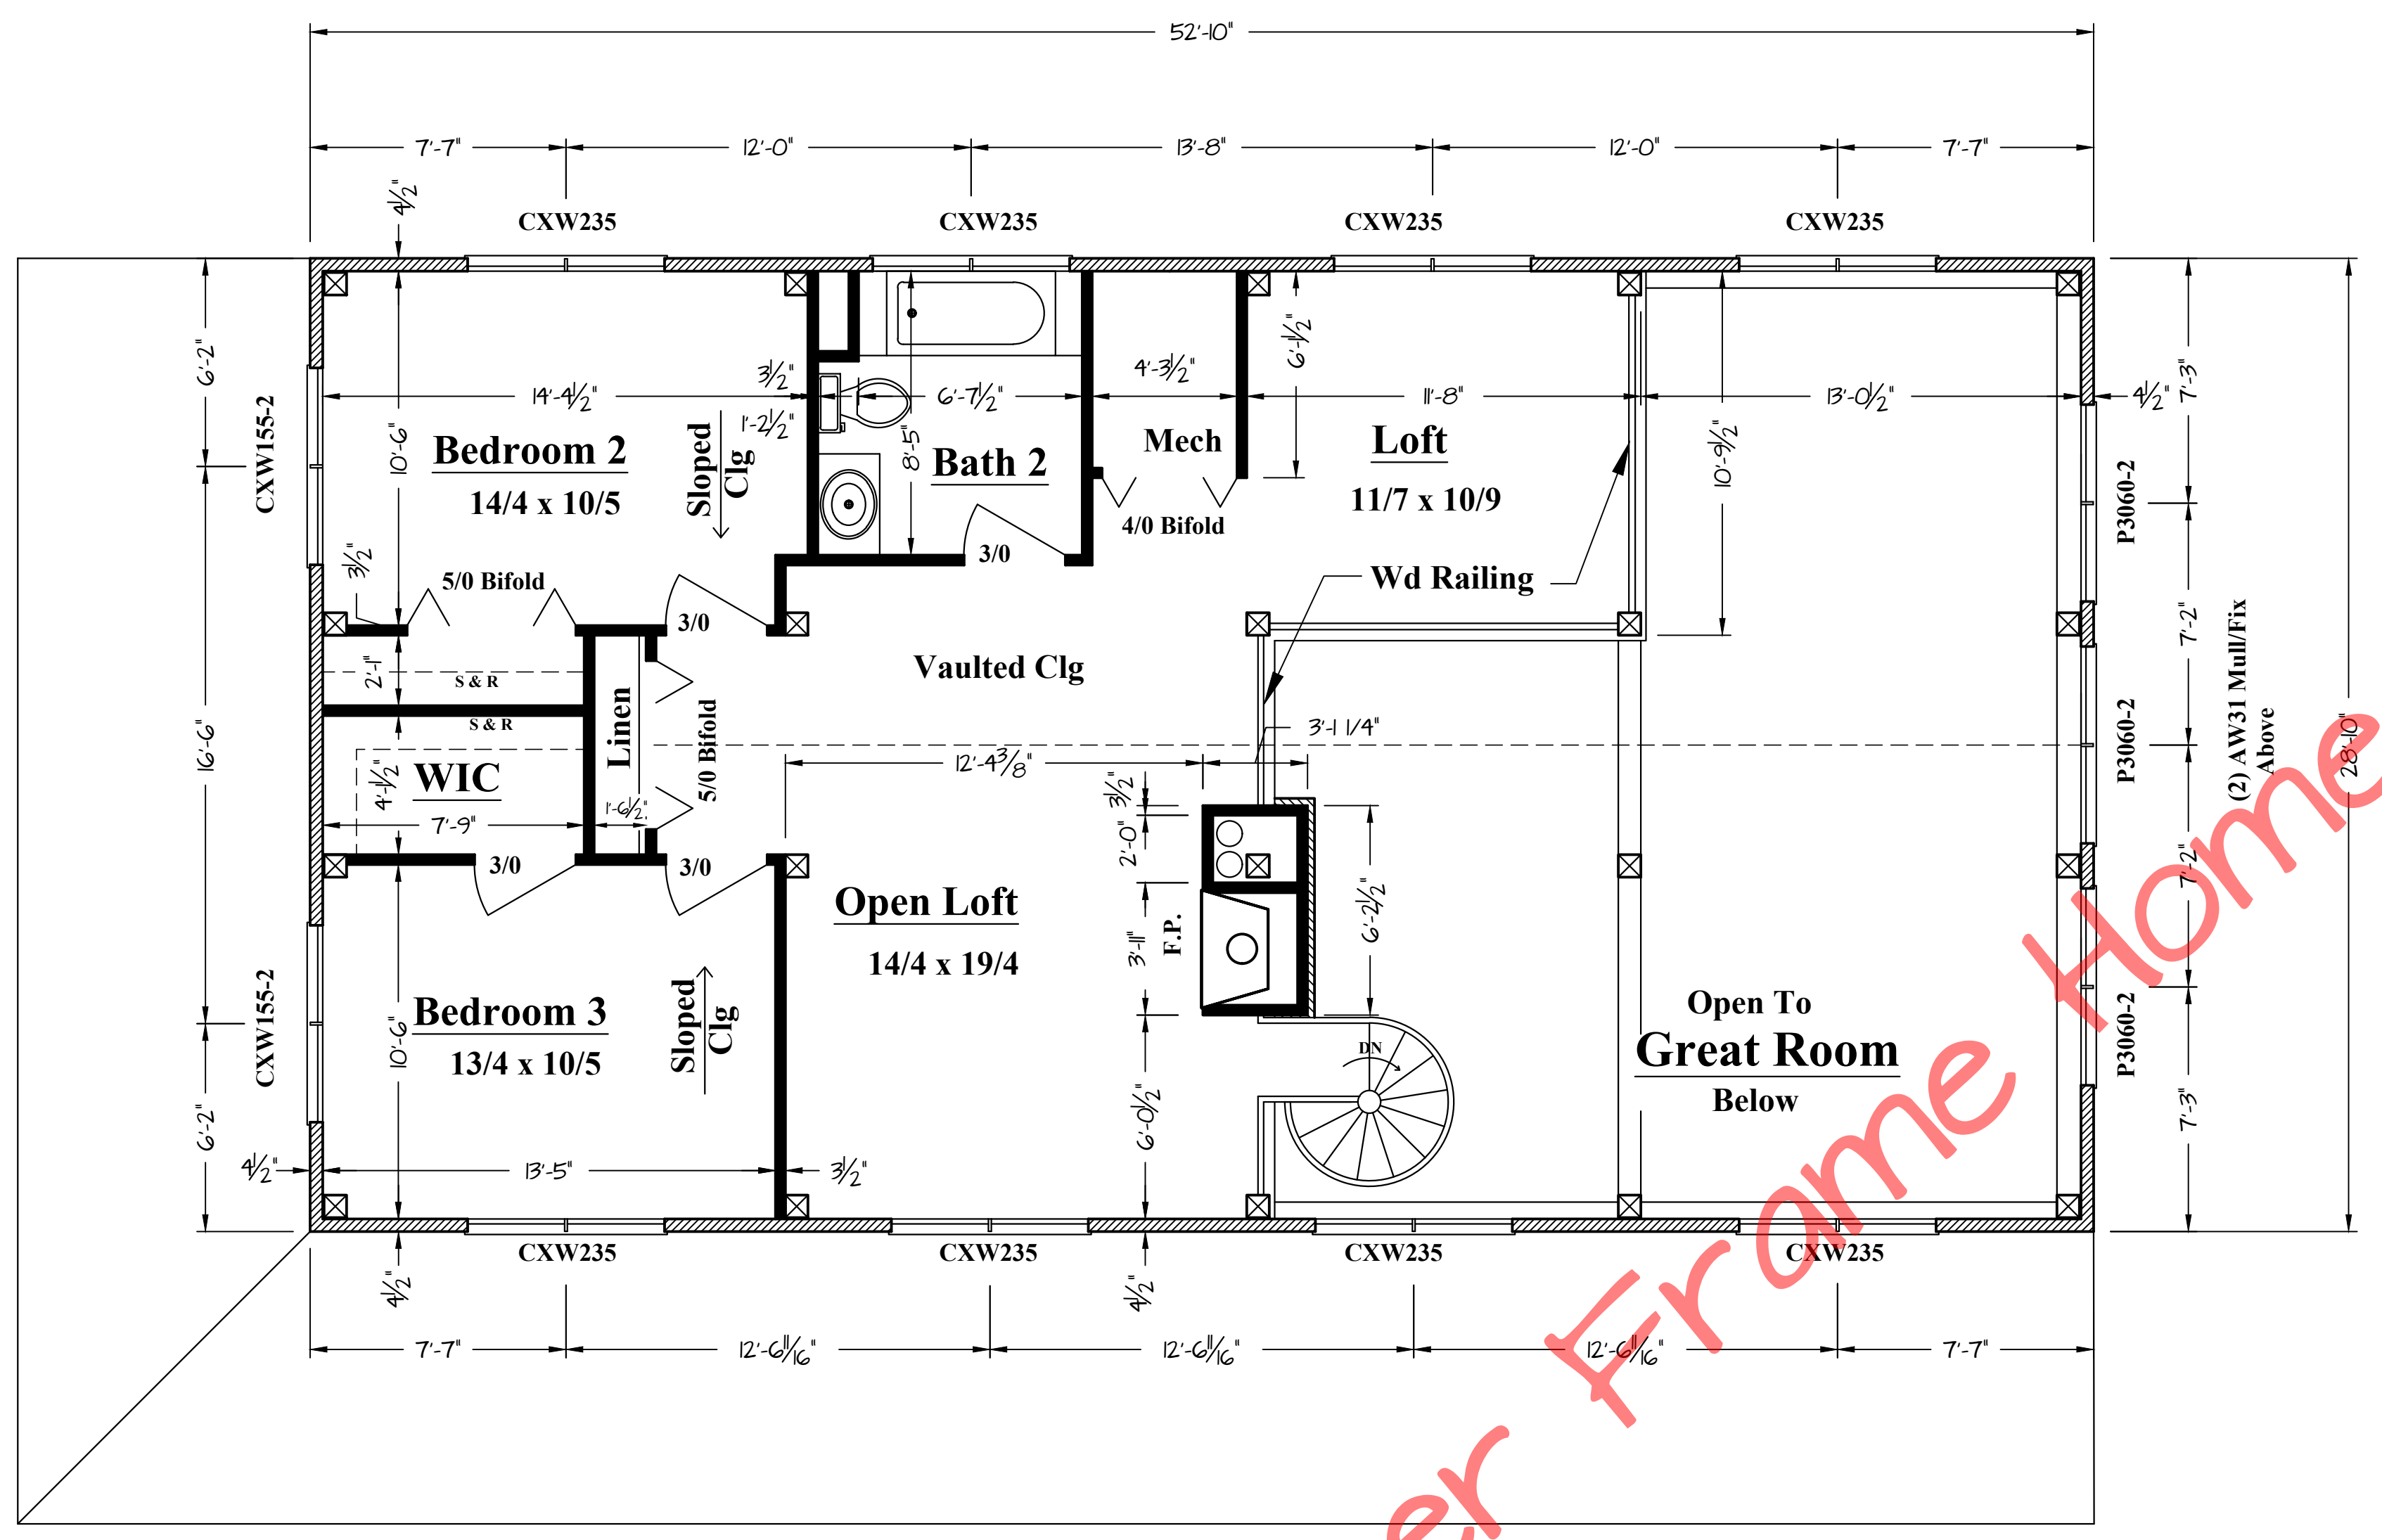

**Second Floor Plan**  
940 sf Living Area 1/4" = 1'-0"

© Timber Frame Homes, Inc. 2002

Florence  
 Floor Plans  
 Noted  
 9-22-04  
 DRAWN BY: MAW  
 SHEET NUMBER: 2A

37 PHILLIPS STREET  
 FARMER INC. 26794  
  
 (813) 524-9562  
 timberframings.com

Copyright 2002 by Timber Frame Homes, Inc.  
 All federal, state, and local codes, ordinance, regulations etc. shall be considered as part of specifications for this building and shall take precedence over anything shown, described or implied where same are in variance. All dimensions and conditions shall be verified on site by builder.

NO	DATE	REVISIONS	BY
1	10-04	Windows	MAW

Florence