

Front Elevation

© Timber Frame Homes, Inc. 2015

Callaway


Callaway

REVISIONS			
NO.	DATE	REMARKS	BY

Copyright 2015 by Timber Frame Homes, Inc.
 All federal, state, and local codes, ordinance, regulations etc. shall be considered as part of specifications for this building and shall take precedence over anything shown, described, or implied where same are at variance. All dimensions and conditions shall be verified on site by builder.



<i>Callaway</i>	
<i>Front Elevation</i>	
SCALE: Noted	FILE NO:
DATE: 5-12-15	DRAWN BY: BLJ
	SHEET NUMBER: /

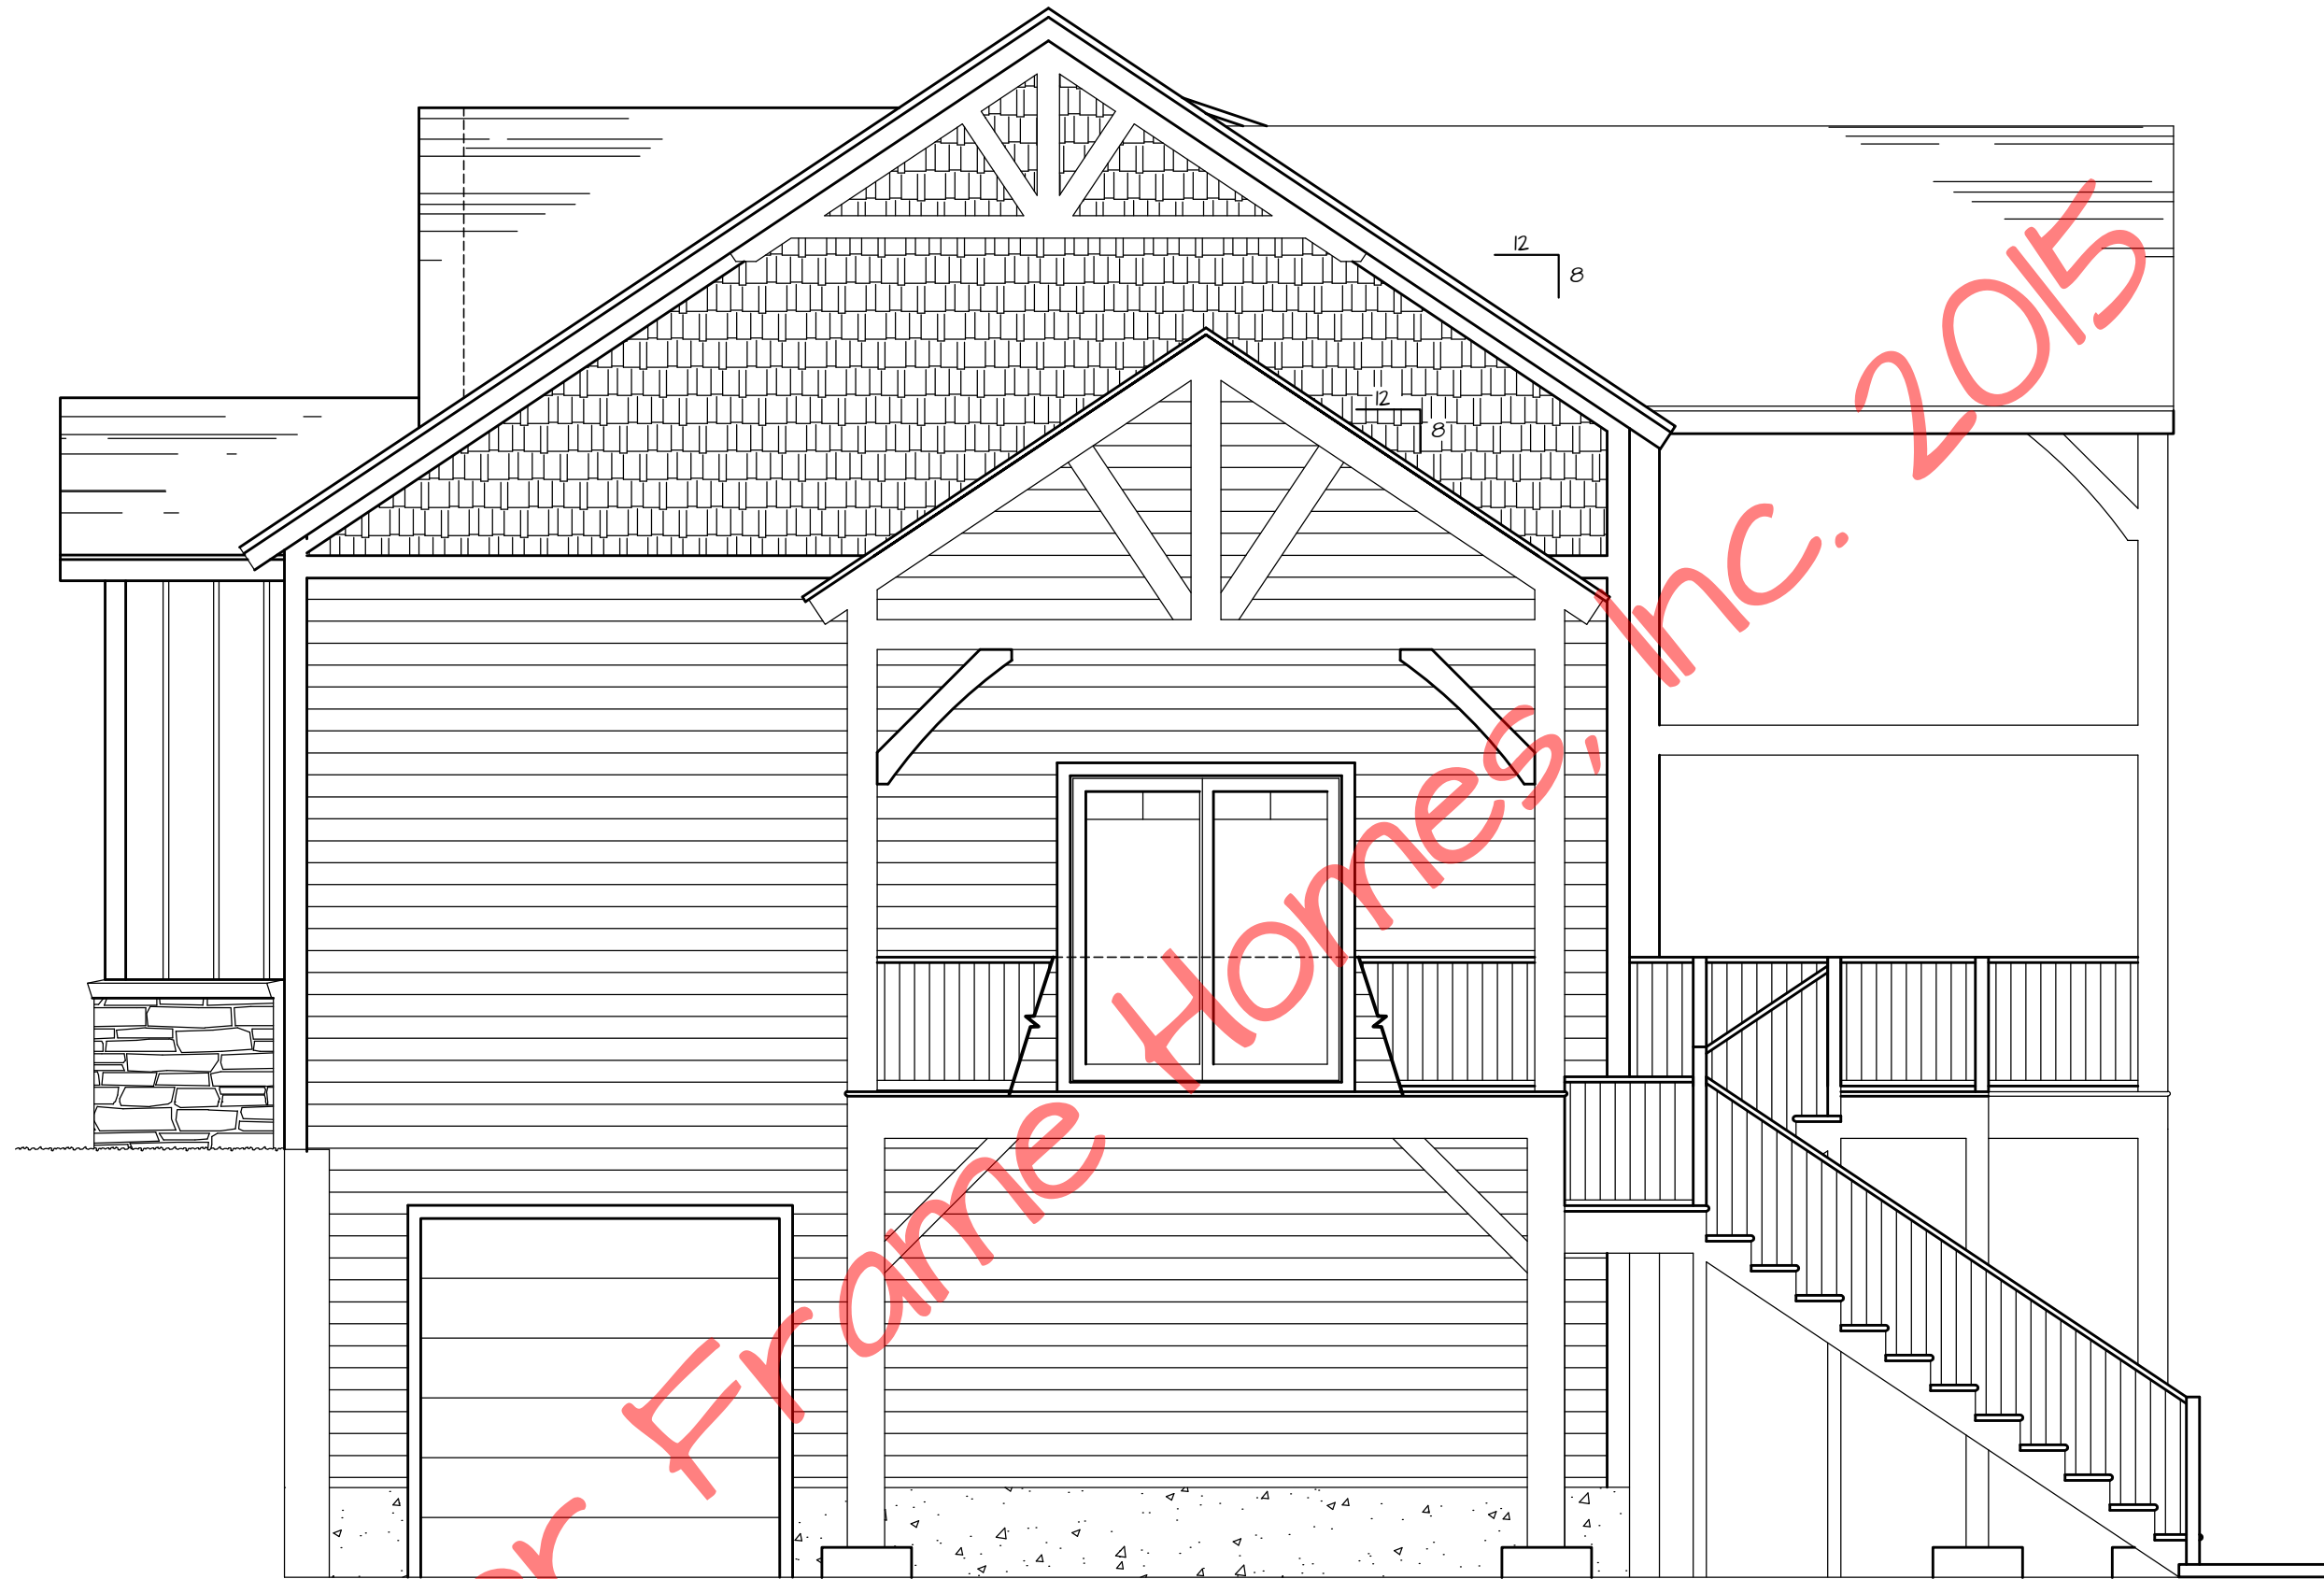

Right Elevation

© Timber Frame Homes, Inc. 2015

Callaway

Callaway

REVISIONS			
NO.	DATE	REMARKS	BY

Copyright 2015 by Timber Frame Homes, Inc.

All federal, state, and local codes, ordinance, regulations etc. shall be considered as part of specifications for this building and shall take precedence over anything shown, described, or implied where same are at variance. All dimensions and conditions shall be verified on site by builder.



<i>Callaway</i>	
<i>Right Elevation</i>	
SCALE: Noted	FILE NO:
DATE: 5-12-15	DRAWN BY: BLJ
	SHEET NUMBER: 1A



Rear Elevation

© Timber Frame Homes, Inc. 2015

Callaway


Callaway

REVISIONS			
NO.	DATE	REMARKS	BY

Copyright 2015 by Timber Frame Homes, Inc.
 All federal, state, and local codes, ordinance, regulations etc. shall be considered as part of specifications for this building and shall take precedence over anything shown, described, or implied where same are at variance. All dimensions and conditions shall be verified on site by builder.



<i>Callaway</i>		<i>Rear Elevation</i>	
SCALE:	Noted	FILE NO.:	
DATE:	5-12-15	DRAWN BY:	BLJ
		SHEET NUMBER:	1B

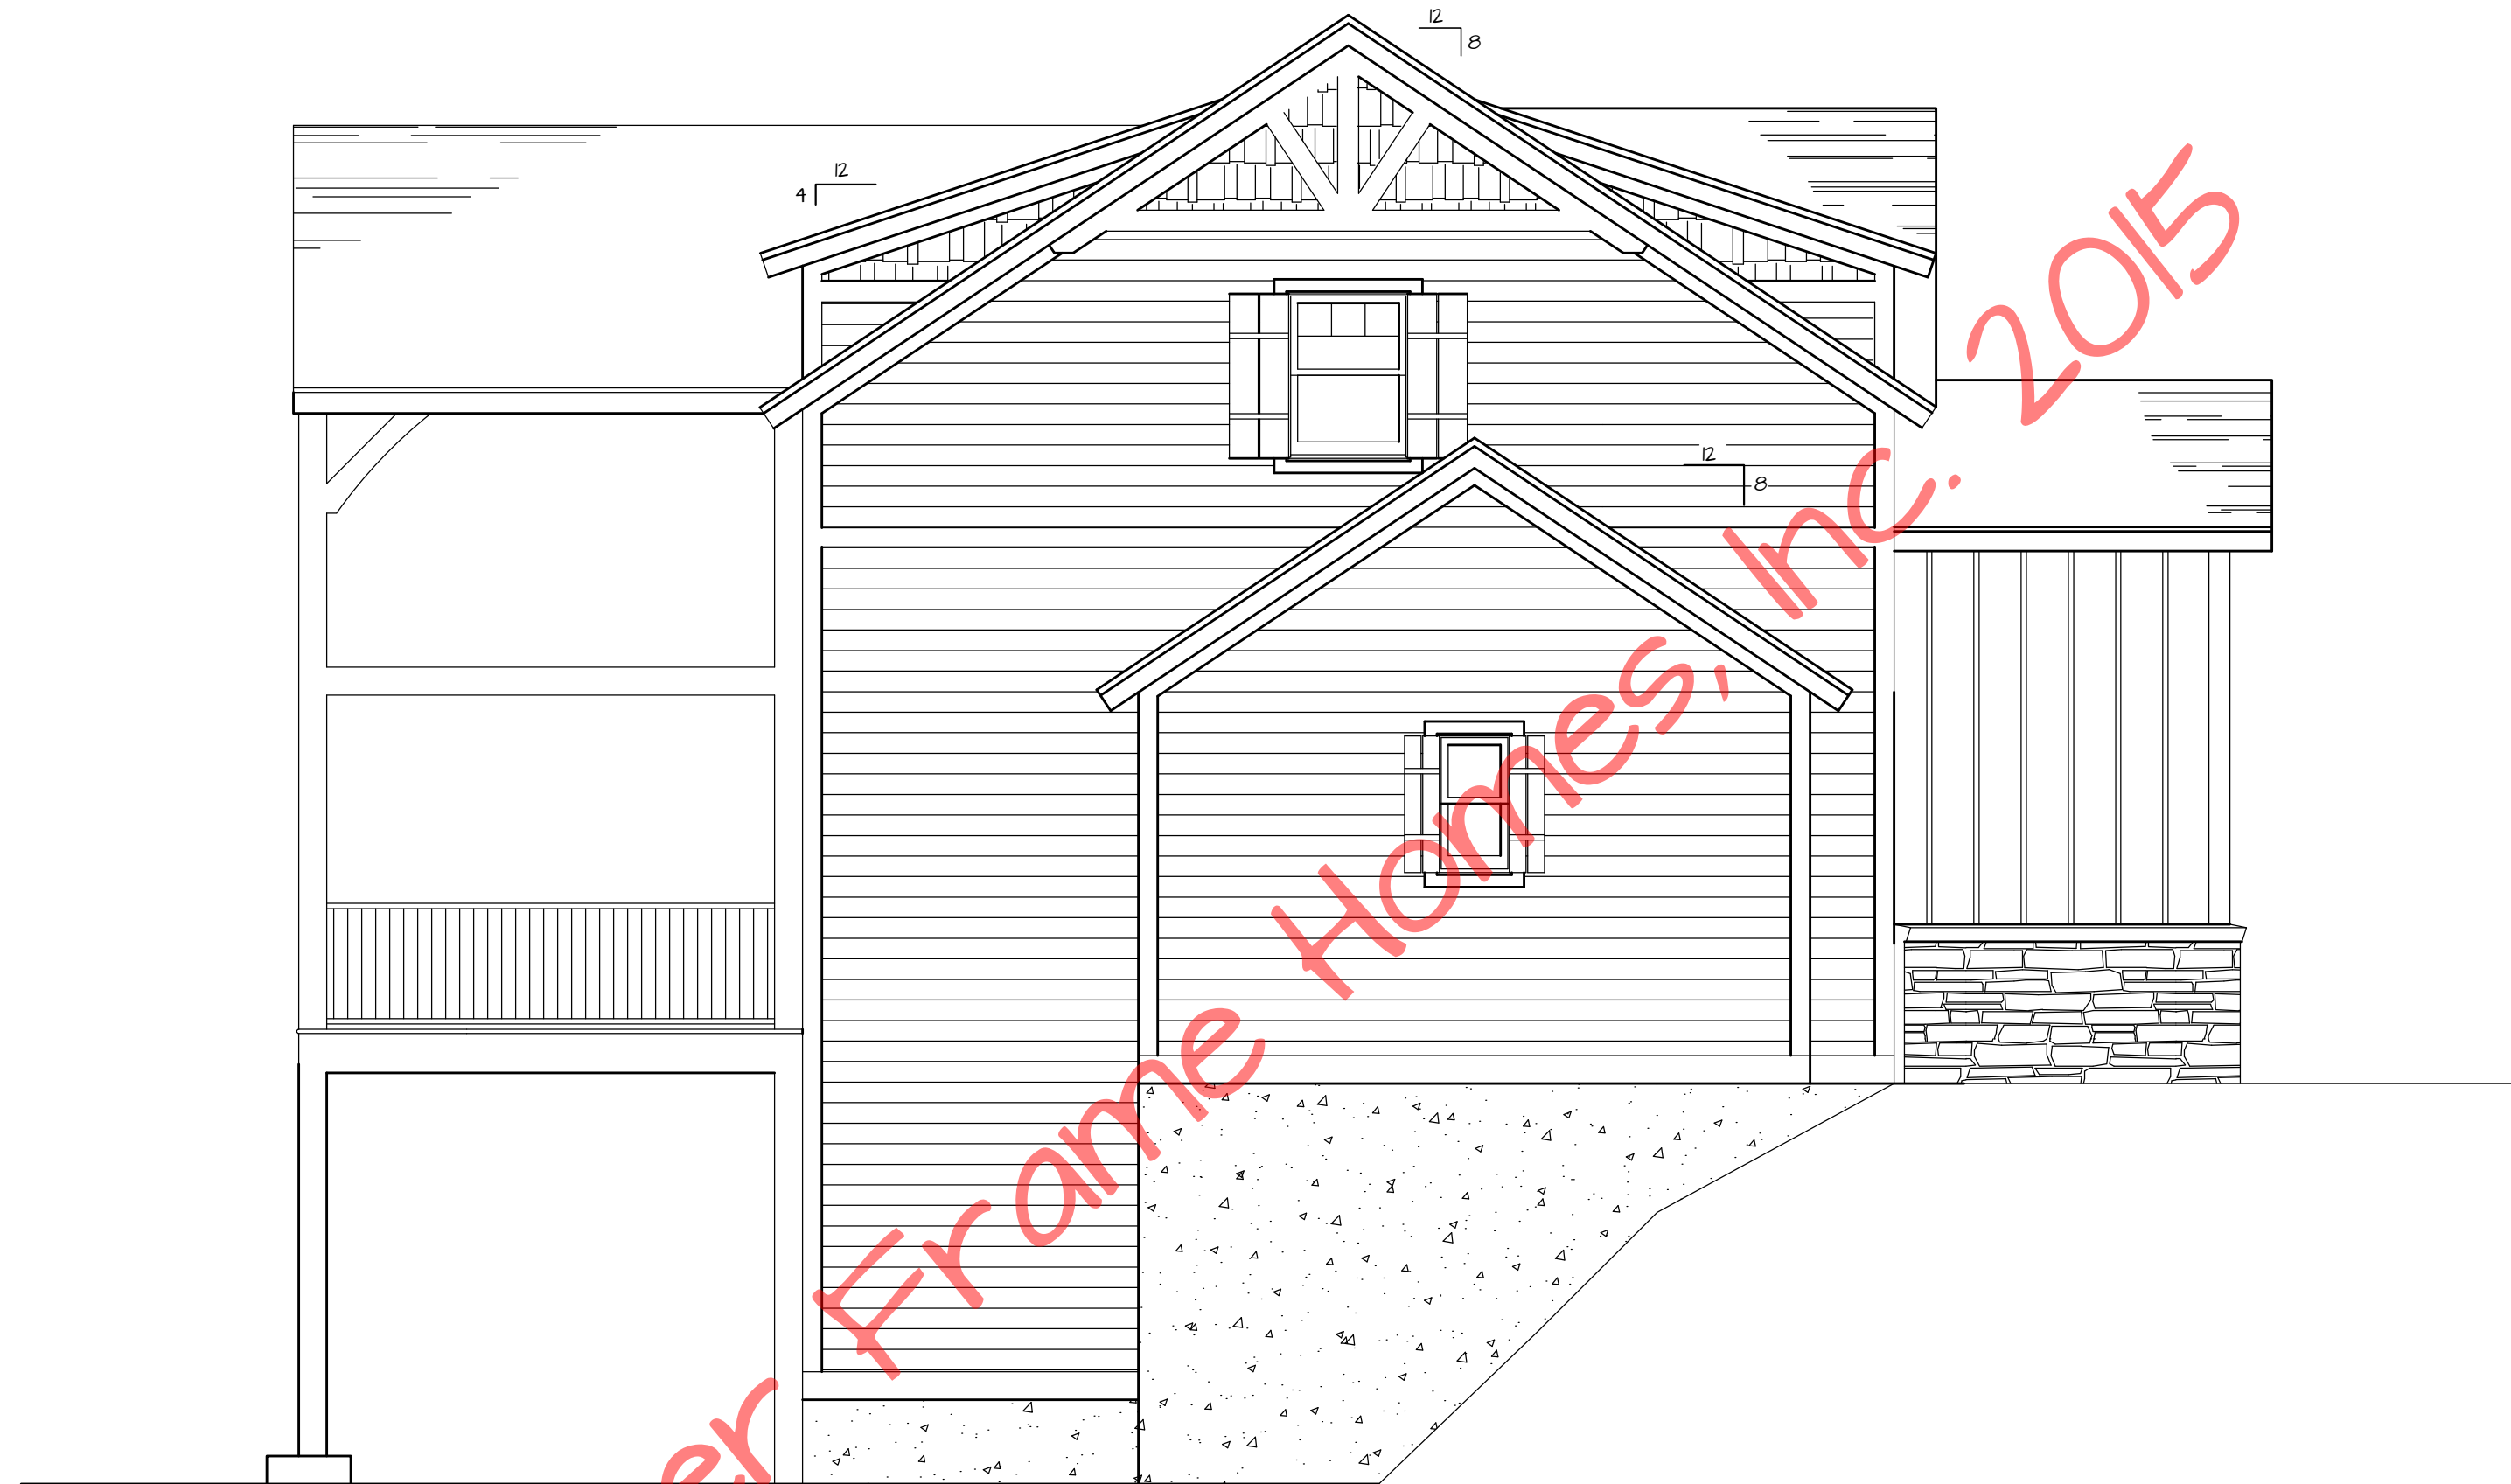

Left Elevation

© Timber Frame Homes, Inc. 2015

Callaway

Callaway

REVISIONS			
NO.	DATE	REMARKS	BY


Copyright 2015 by Timber Frame Homes, Inc.

All federal, state, and local codes, ordinance, regulations etc. shall be considered as part of specifications for this building and shall take precedence over anything shown, described, or implied where same are at variance. All dimensions and conditions shall be verified on site by builder.



Callaway
Left Elevation

SCALE: Noted	FILE NO:
DATE: 5-12-15	DRAWN BY: BLJ
	SHEET NUMBER: 1C

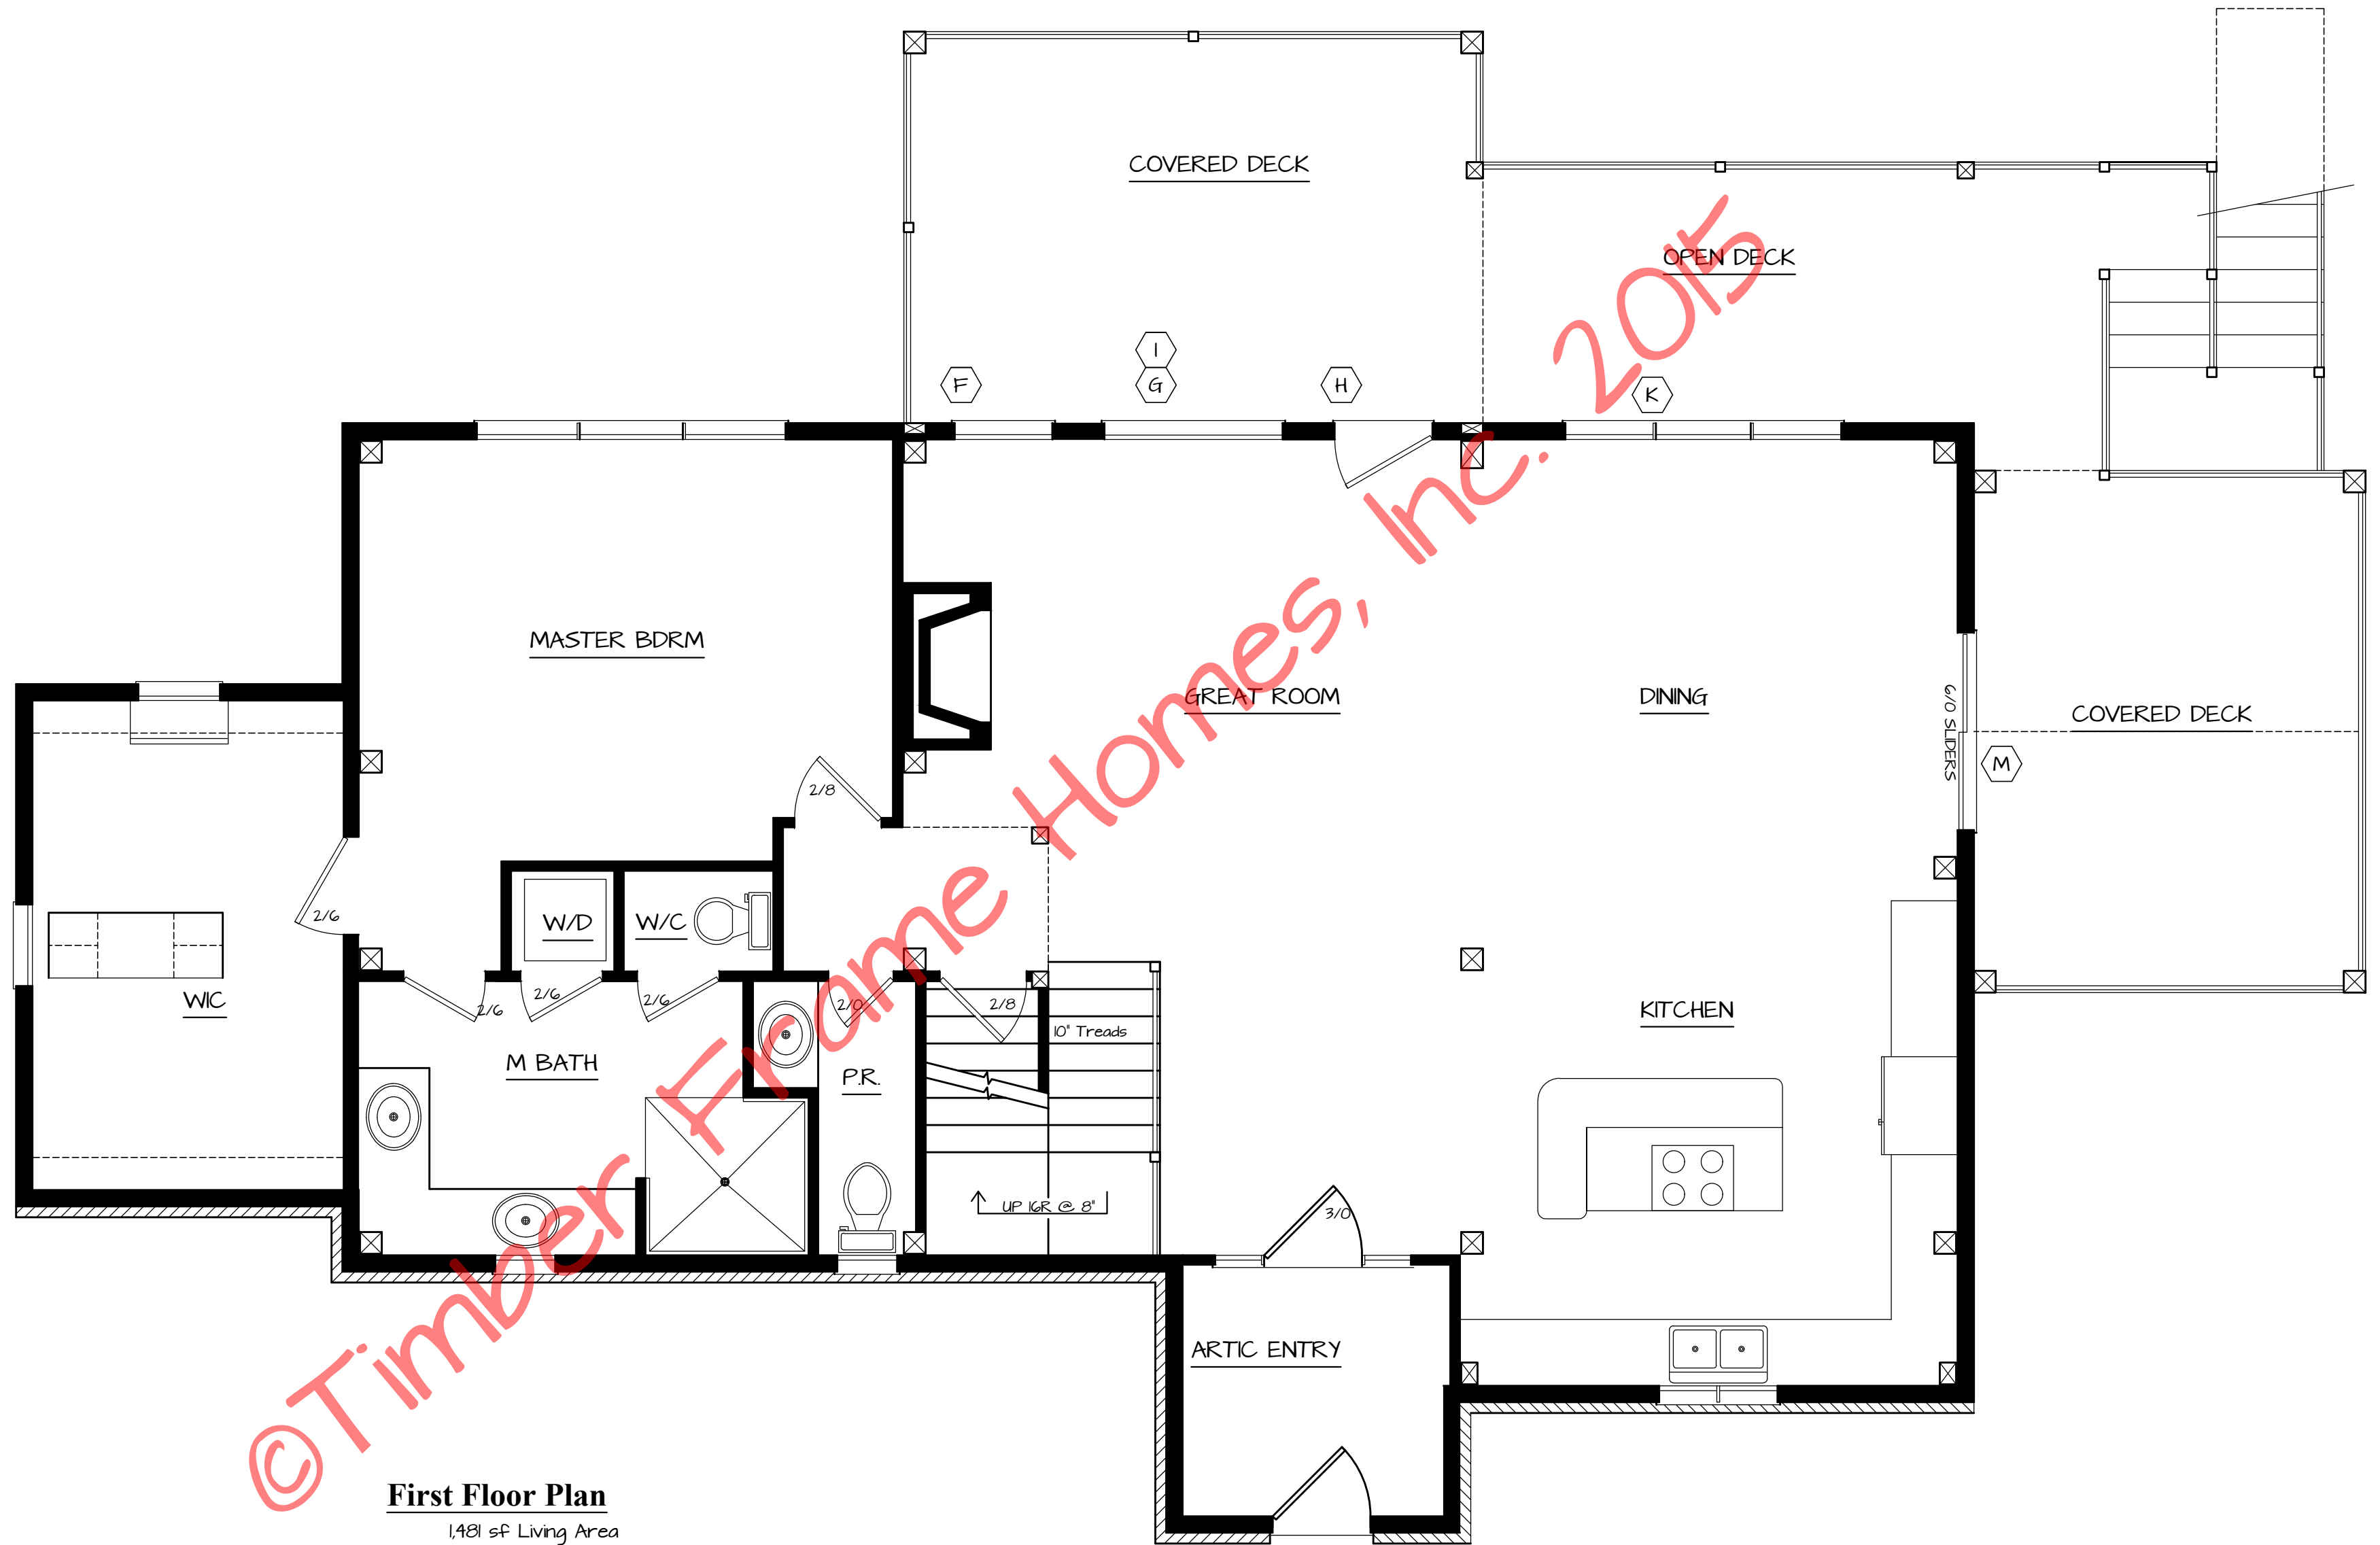

© Timber Frame Homes, Inc. 2015

First Floor Plan
1481 sf Living Area

Callaway

Callaway

REVISIONS			
NO.	DATE	REMARKS	BY


Copyright 2015 by Timber Frame Homes, Inc.
All federal, state, and local codes, ordinance, regulations etc. shall be considered as part of specifications for this building and shall take precedence over anything shown, described, or implied where same are at variance. All dimensions and conditions shall be verified on site by builder.



Callaway
First Floor Plan

SCALE: Noted	FILE NO:
DATE: 5-12-15	DRAWN BY: BLJ
	SHEET NUMBER: 2

Callaway

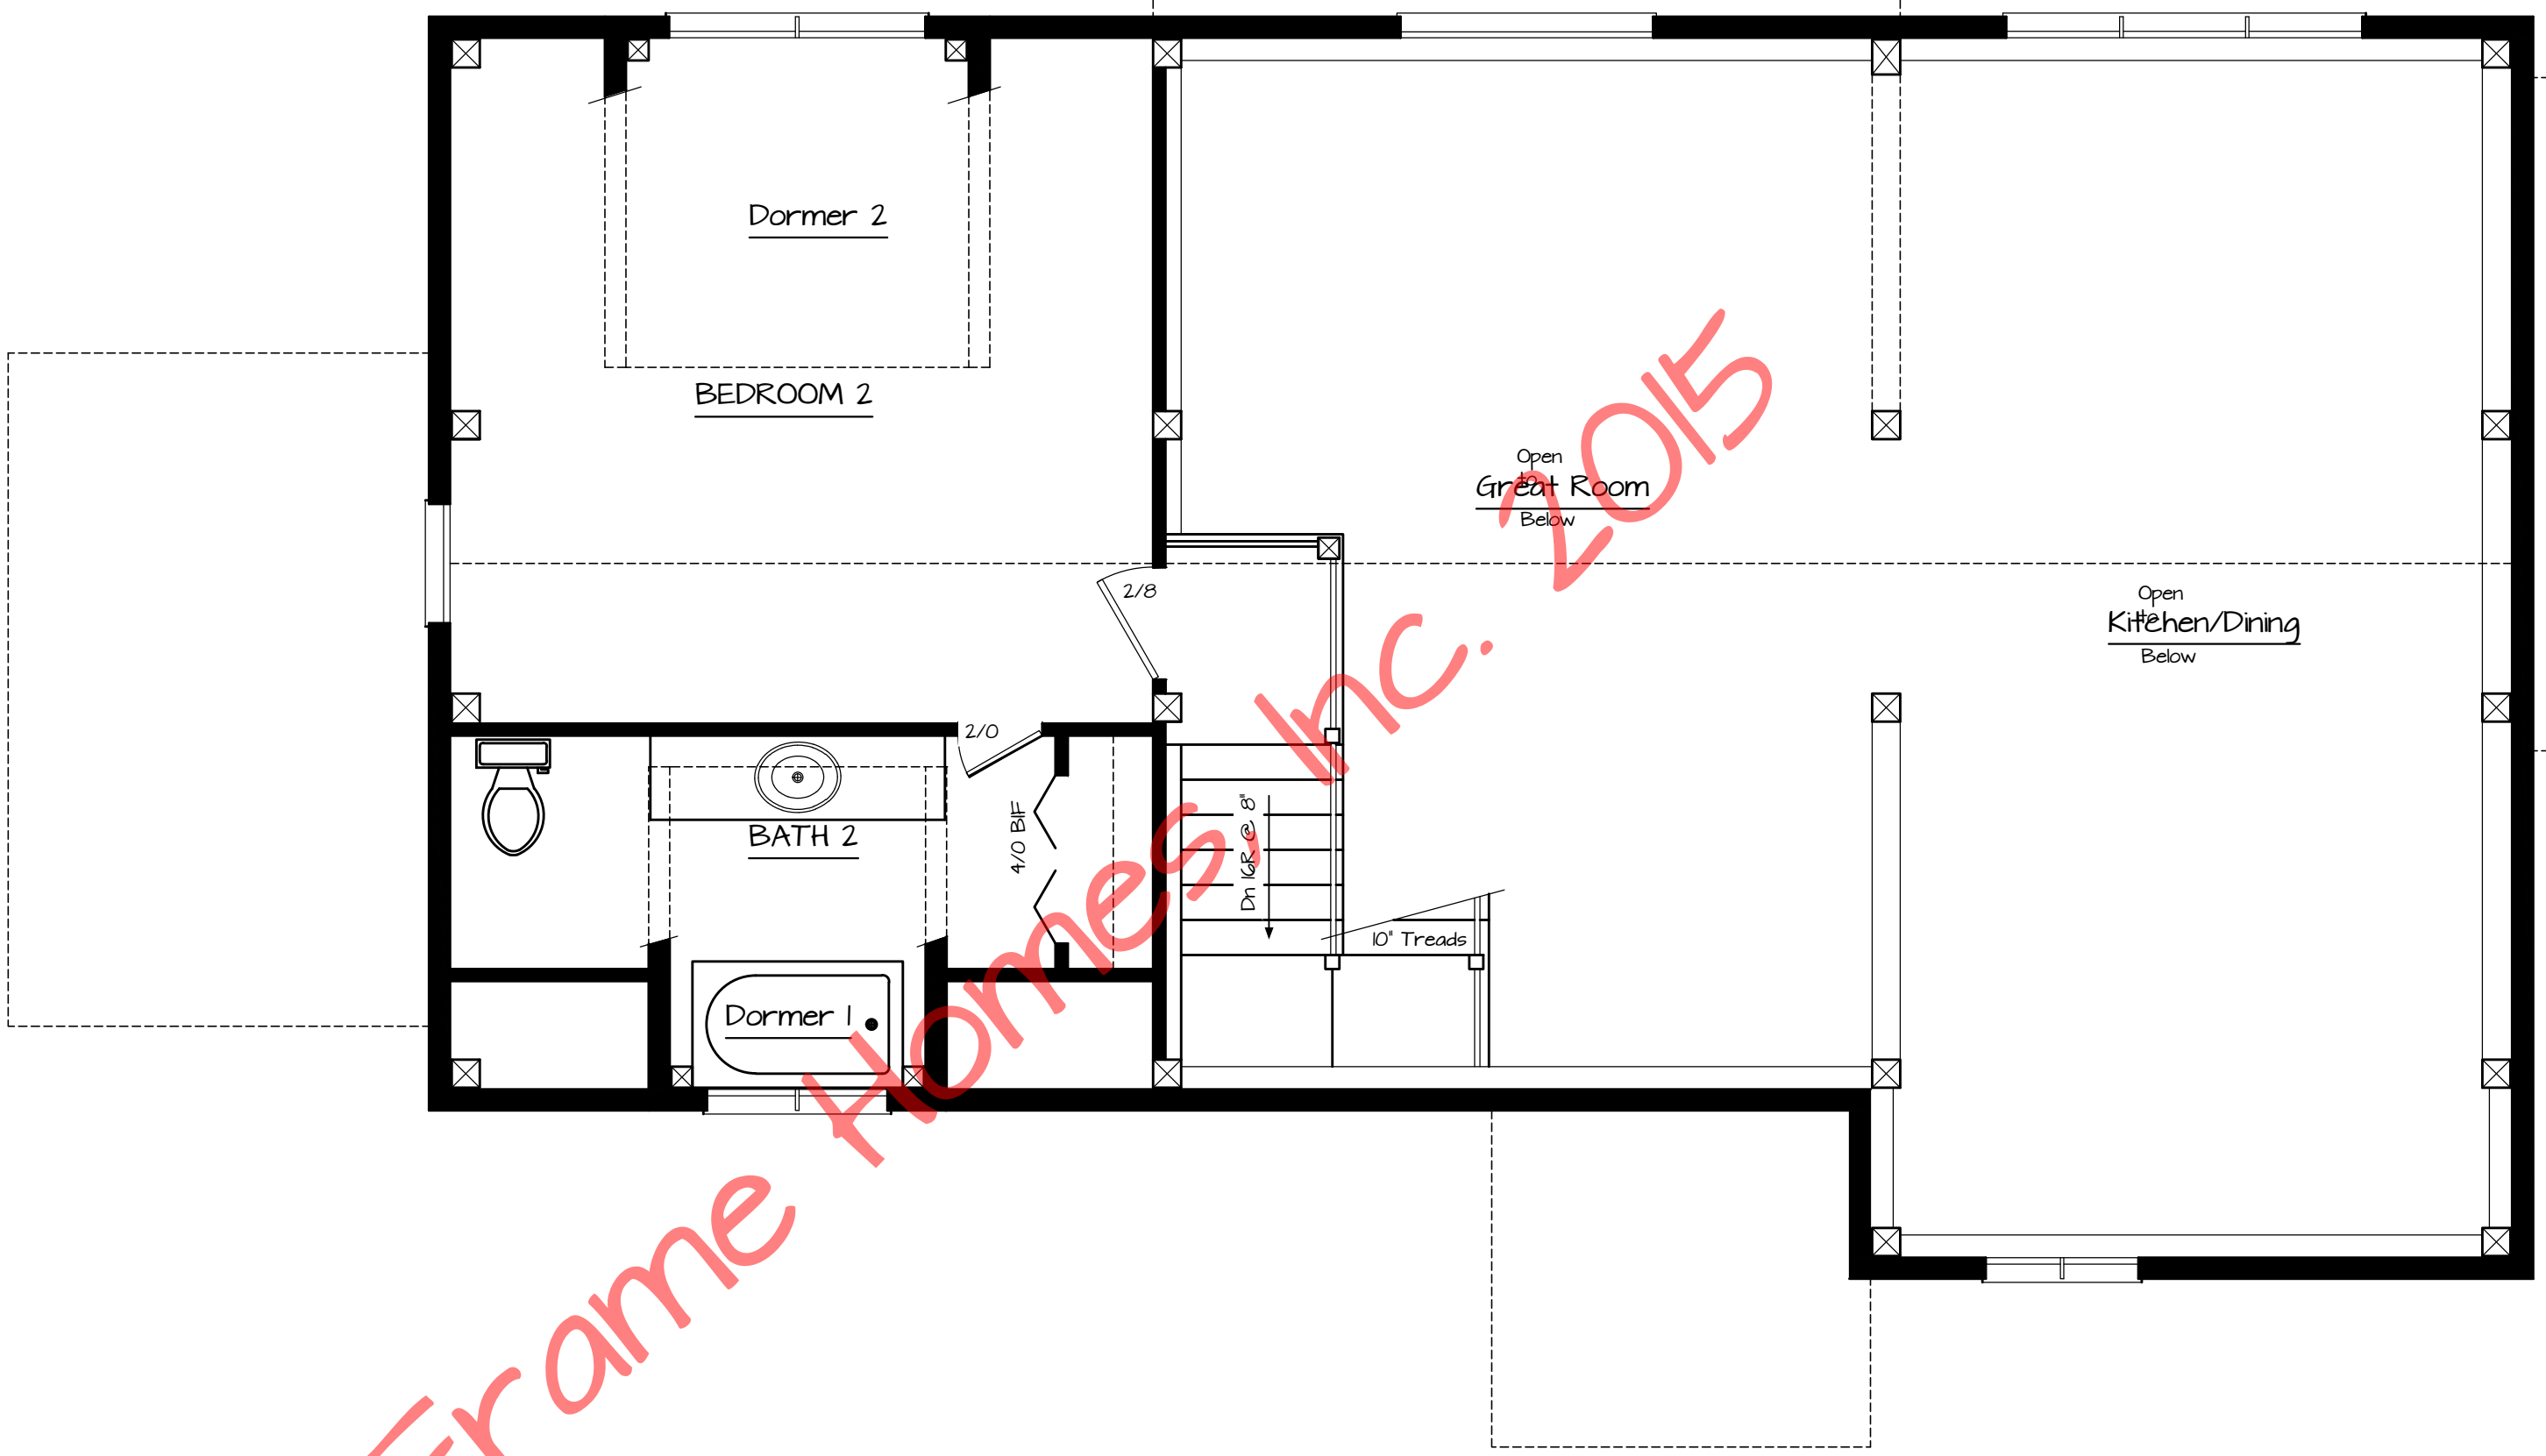

Second Floor Plan
417 sf Living Area

©Timber Frame Homes Inc. 2015

Callaway

Callaway

REVISIONS			
NO.	DATE	REMARKS	BY


Copyright 2015 by Timber Frame Homes, Inc.

All federal, state, and local codes, ordinance, regulations etc. shall be considered as part of specifications for this building and shall take precedence over anything shown, described, or implied where same are at variance. All dimensions and conditions shall be verified on site by builder.



Callaway		Second Floor Plan	
SCALE:	Noted	FILE NO.:	
DATE:	5-12-15	DRAWN BY:	BLJ
		SHEET NUMBER:	2A

Callaway

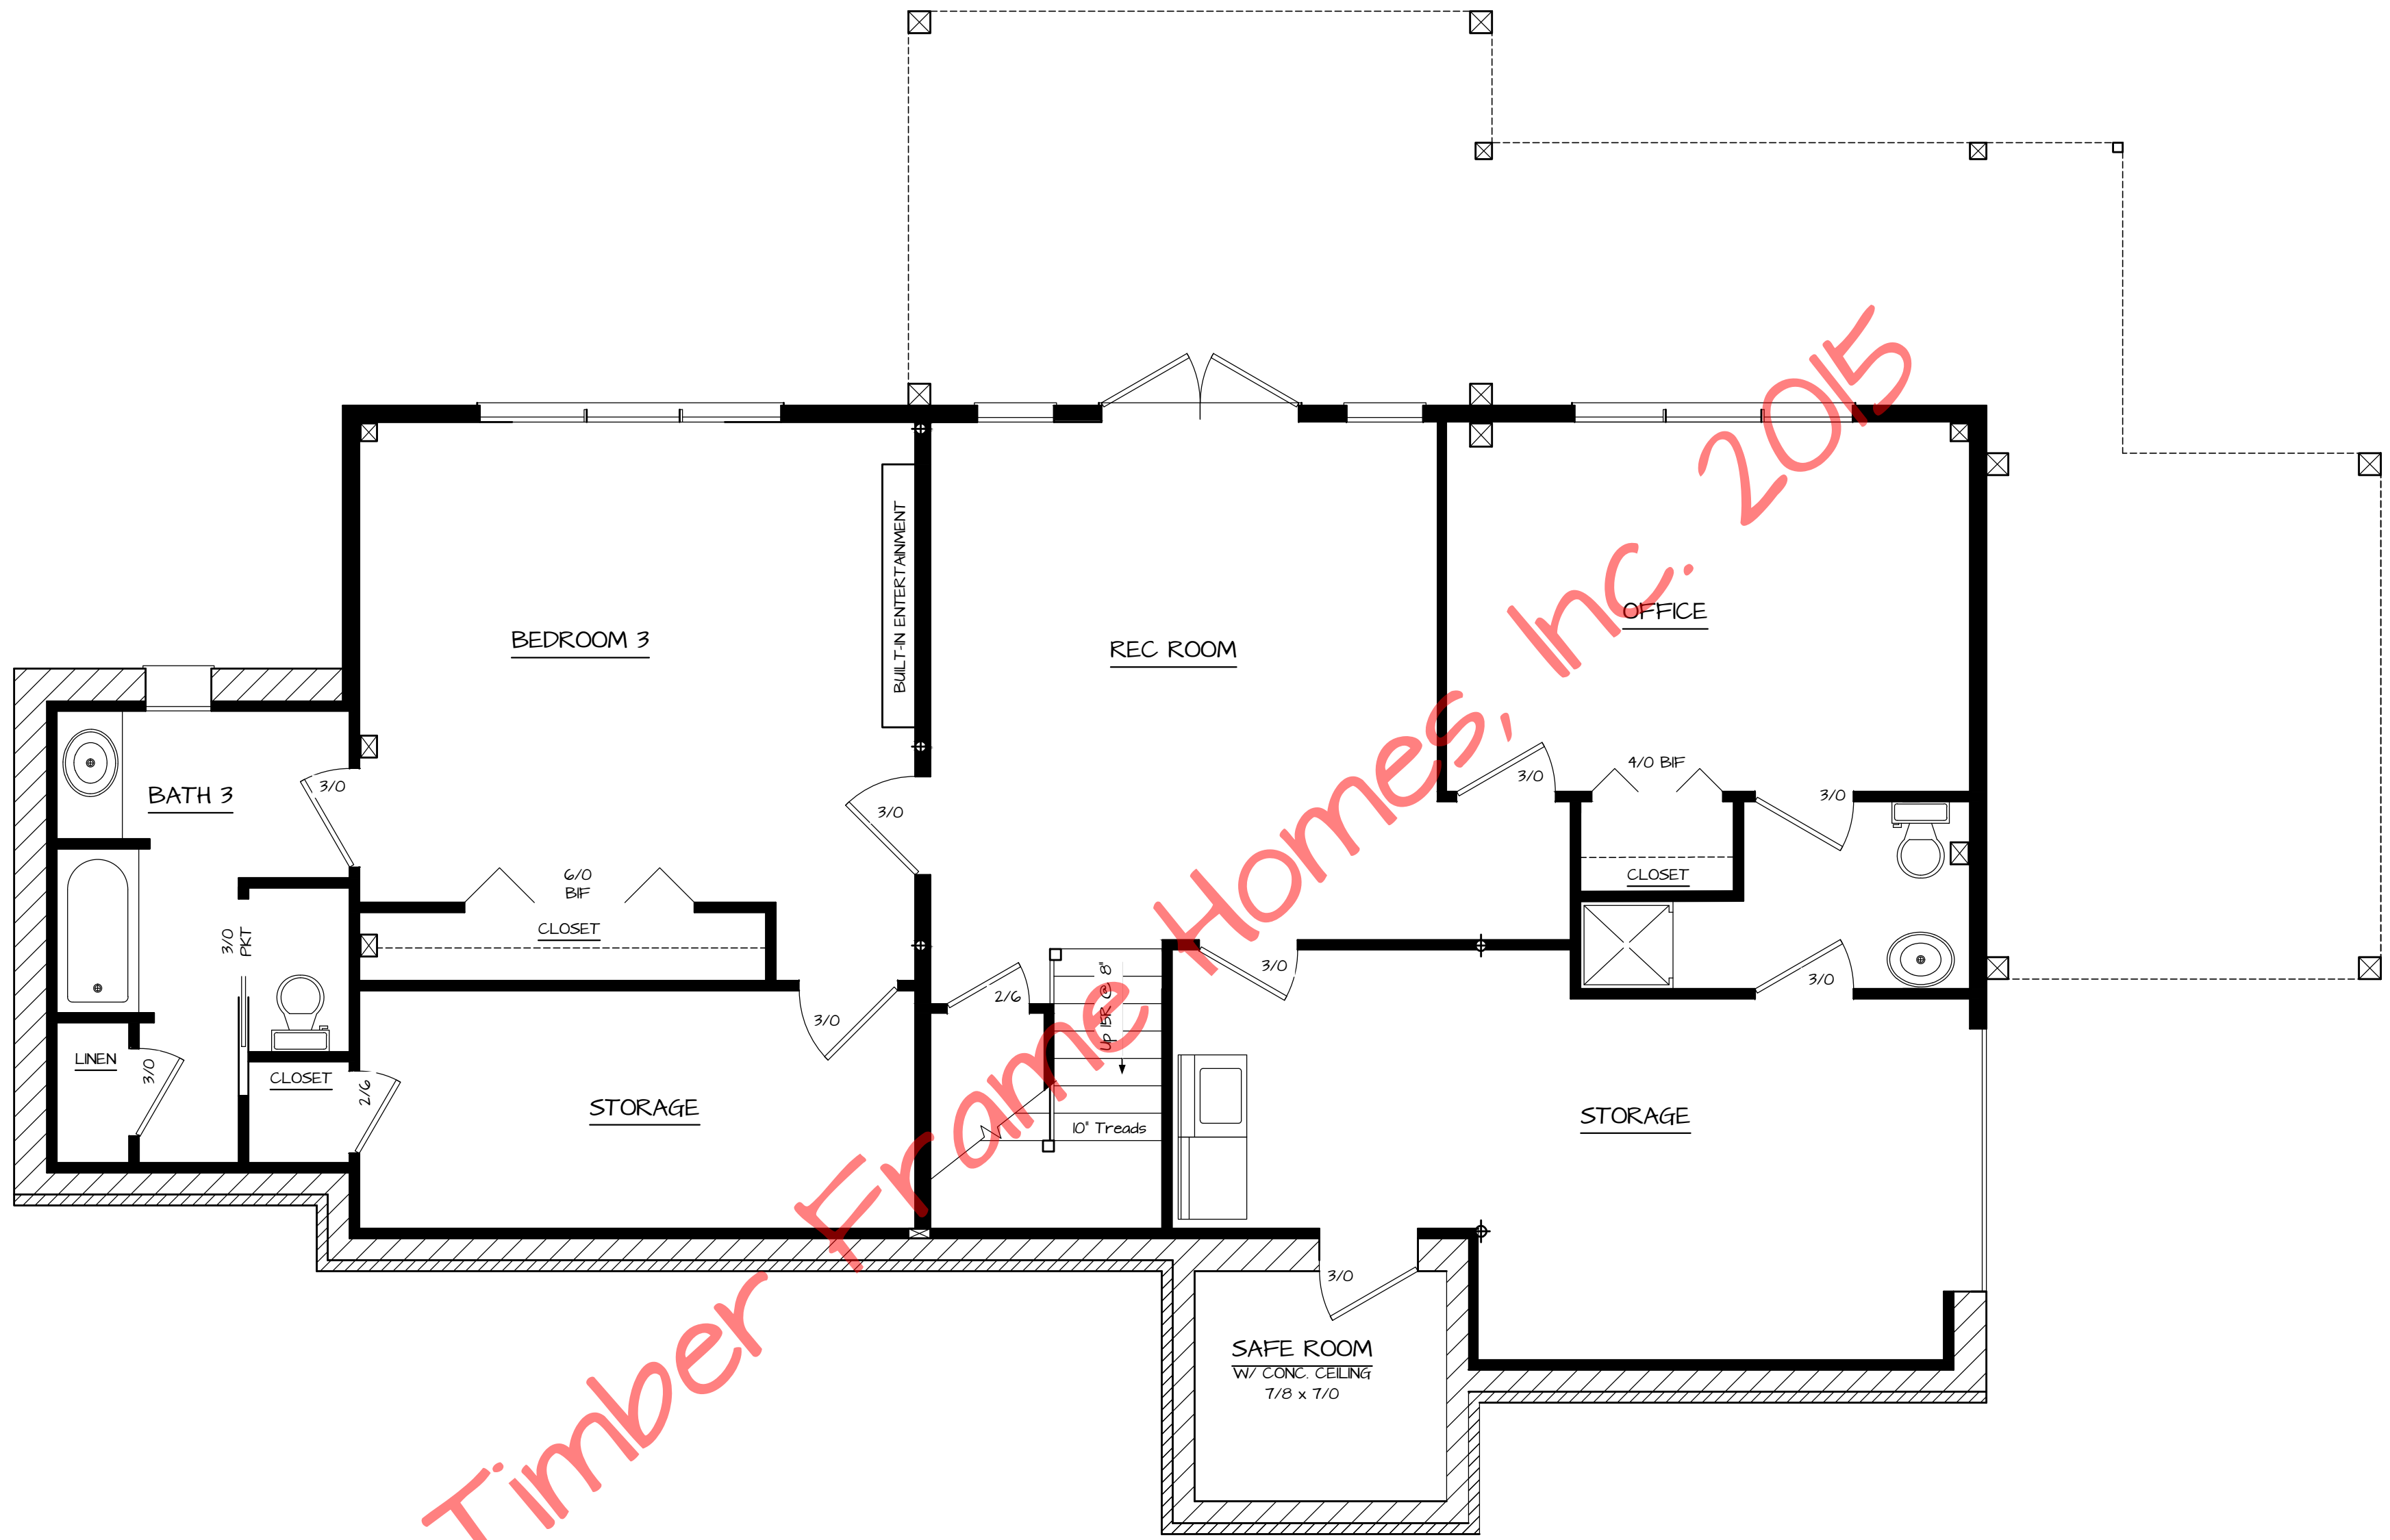

© Timber Frame Homes, Inc. 2015

Lower Level Floor Plan
1,450 sf Living Area

Callaway

Callaway

REVISIONS			
NO.	DATE	REMARKS	BY

Copyright 2015 by Timber Frame Homes, Inc.
All federal, state, and local codes, ordinance, regulations etc. shall be considered as part of specifications for this building and shall take precedence over anything shown, described, or implied where same are at variance. All dimensions and conditions shall be verified on site by builder.



Callaway			
Lower Floor Plan			
SCALE:	Noted	FILE NO.:	
DATE:	5-12-15	DRAWN BY:	BLJ
		SHEET NUMBER:	2B