




REAR ELEVATION

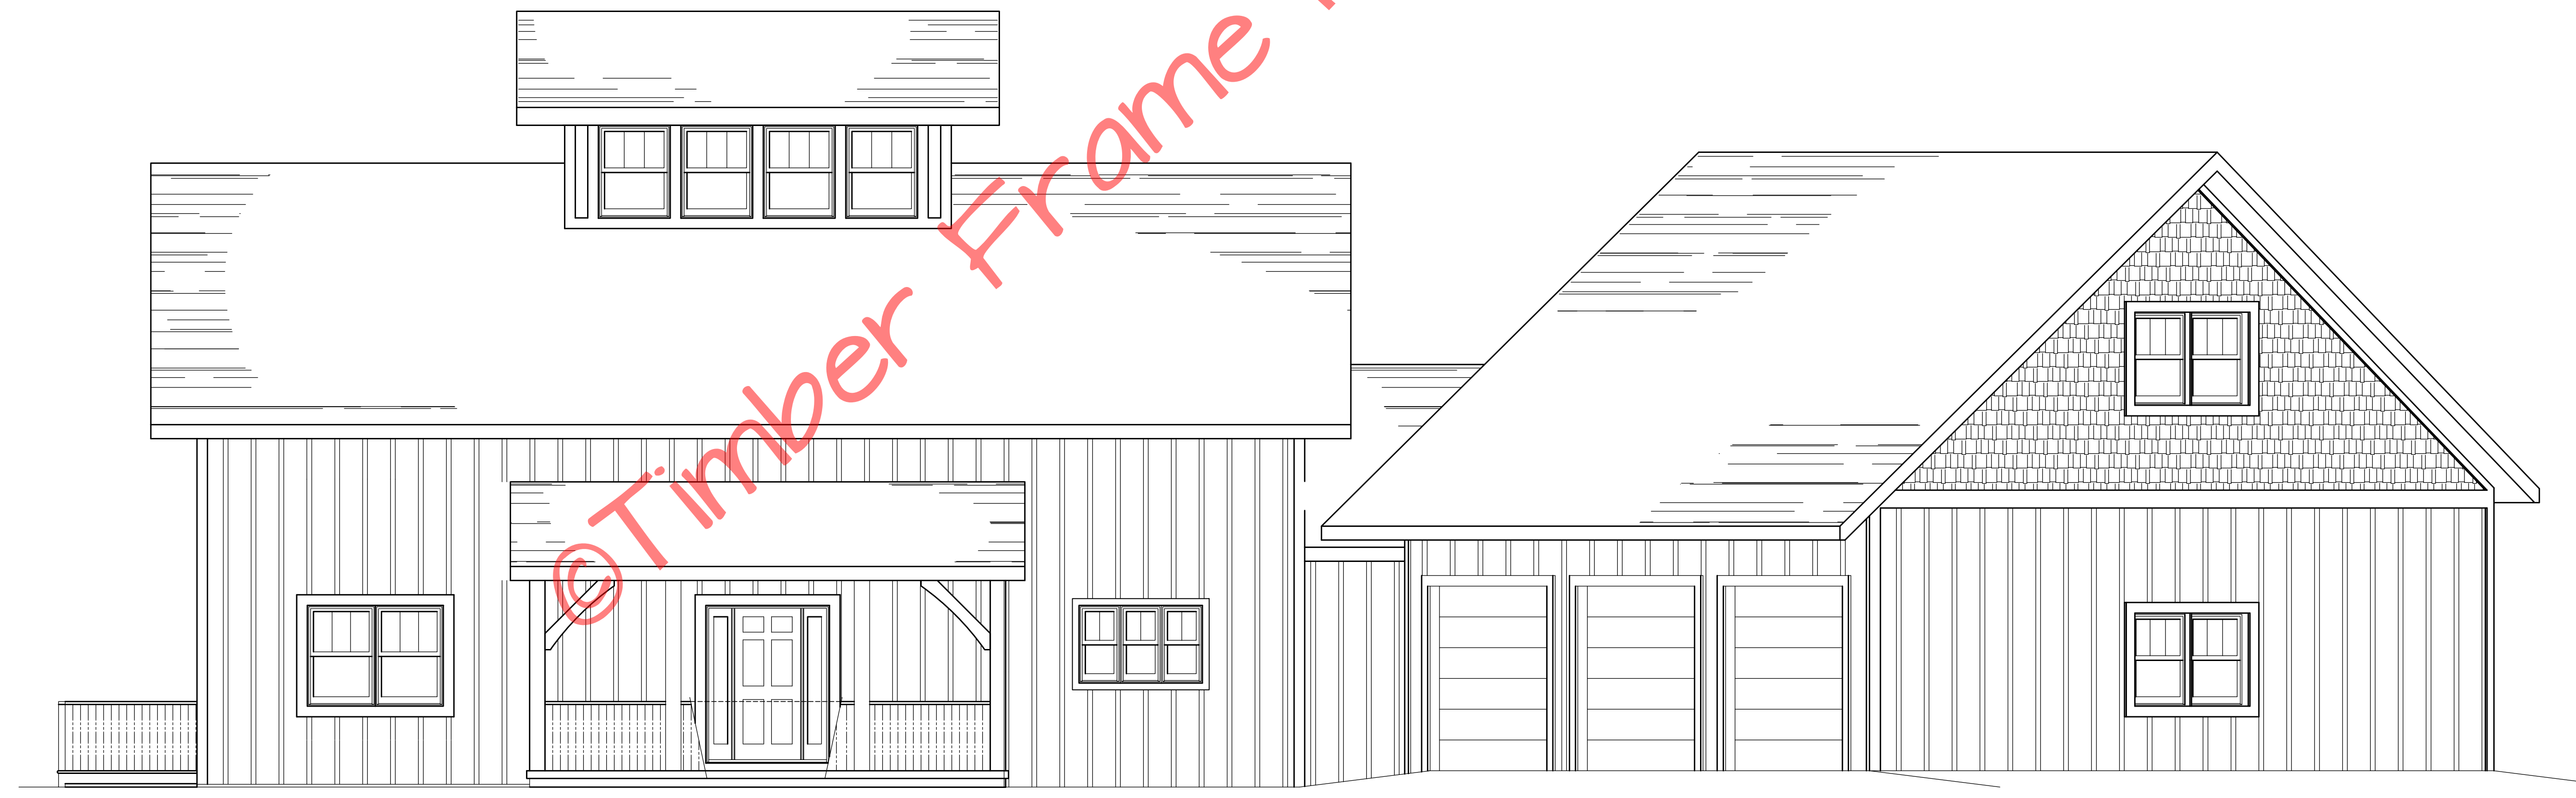

Front Elevation


© Timber Frame Homes, Inc. 2014

Haverhill		FILE NO.	SHEET NUMBER
Elevations		NOTED	BLJ /
SCALE	DATE	5-20-15	




Copyright 2014 by Timber Frame Homes, Inc.  
 All federal, state, and local codes, ordinance, regulations etc. shall be considered as part of specifications for this building and shall take precedence over anything shown, described or implied where same are of variance. All dimensions and conditions shall be verified on site by builder.

REVISIONS		BY
NO.	DATE	REMARKS

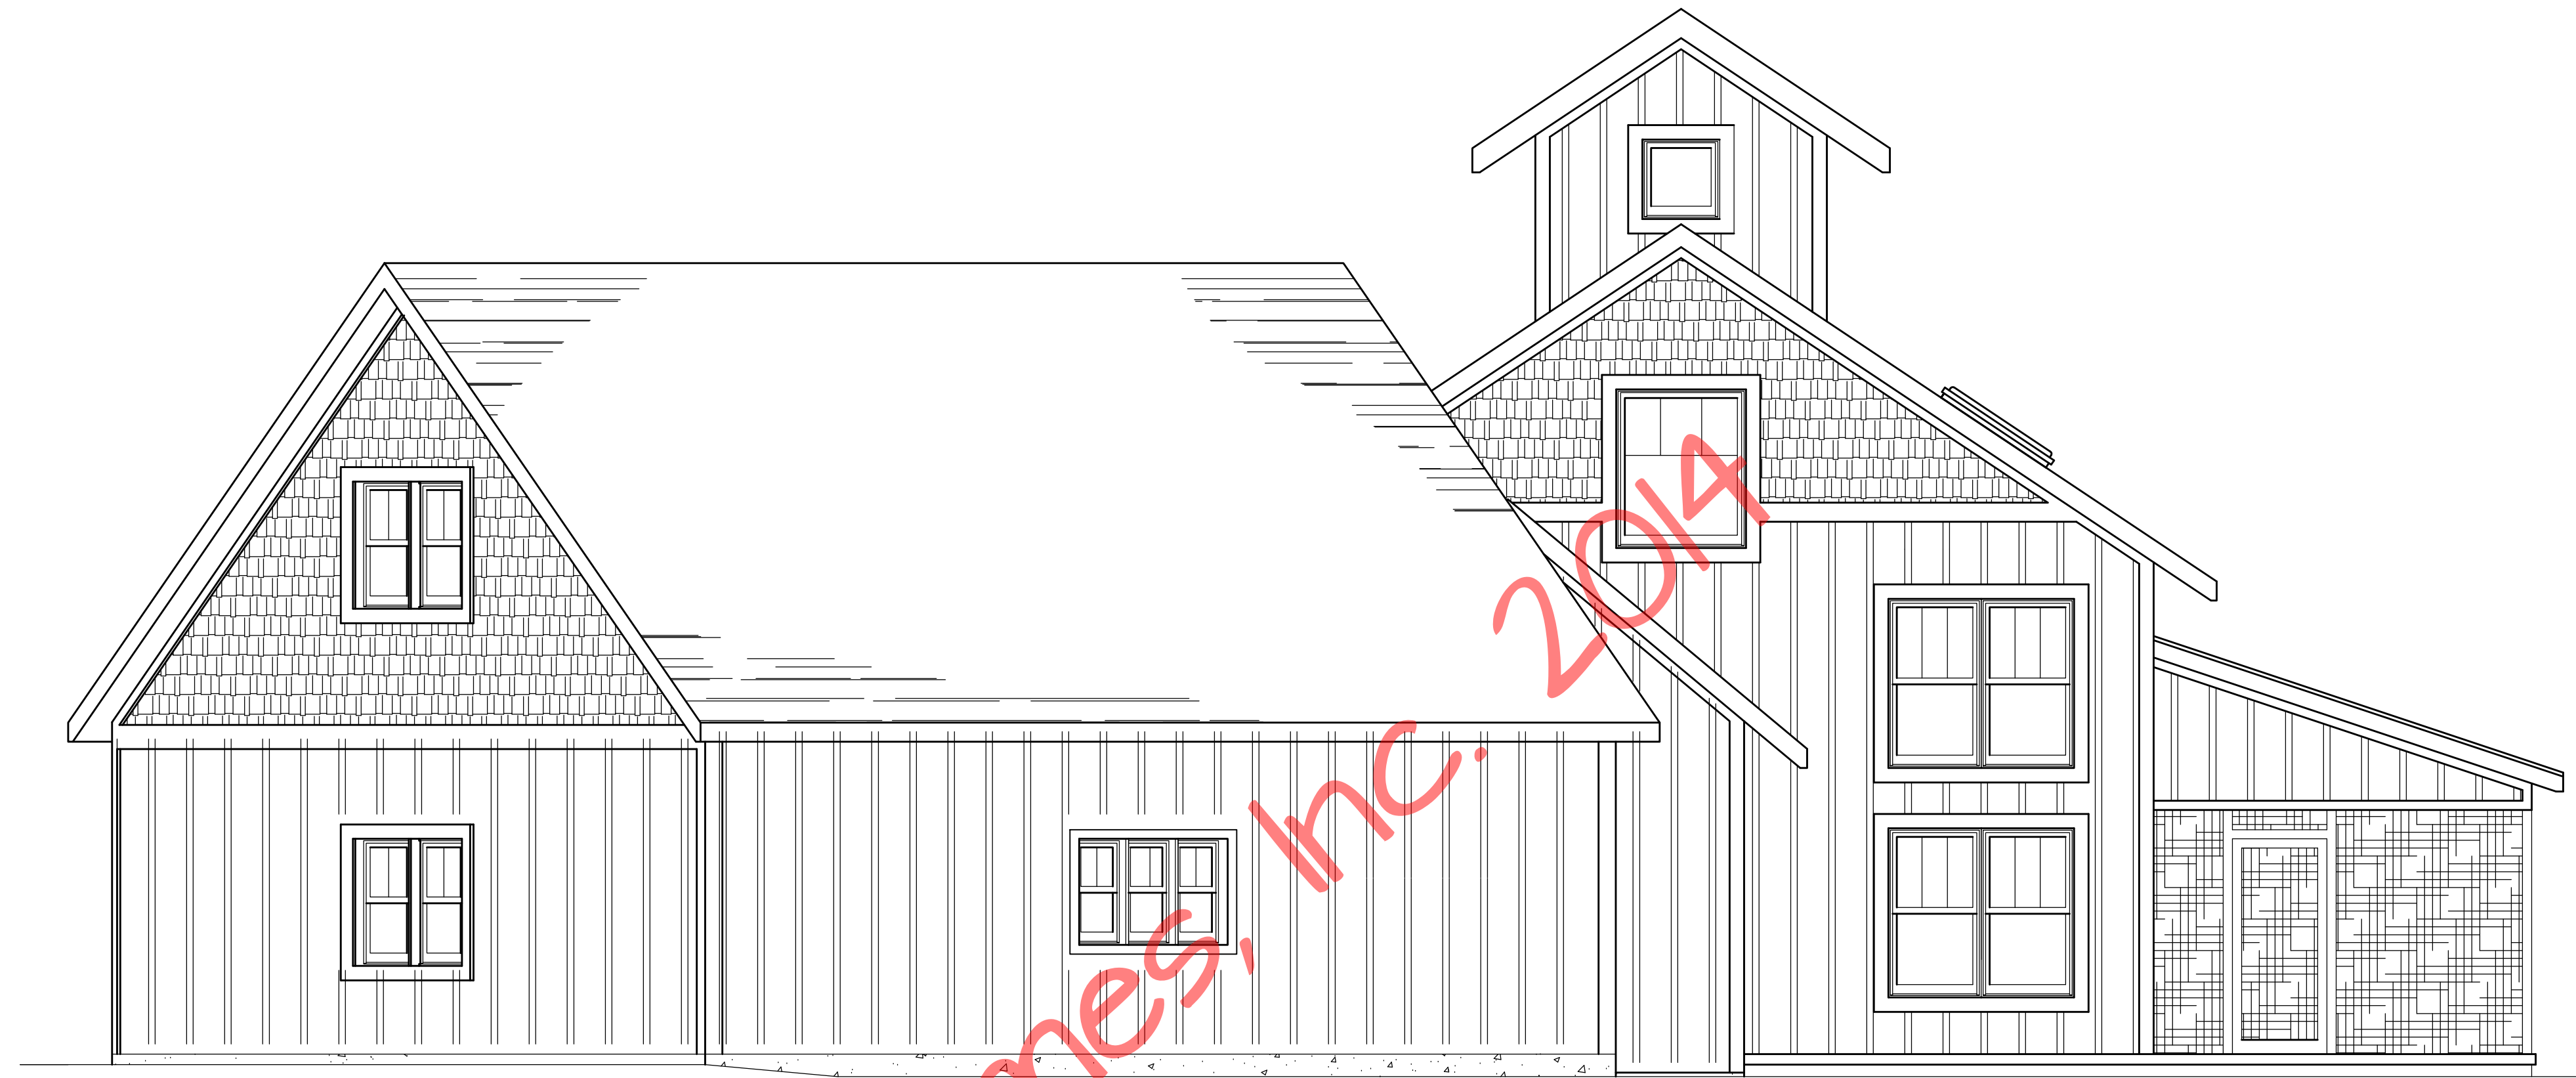

RIGHT ELEVATION

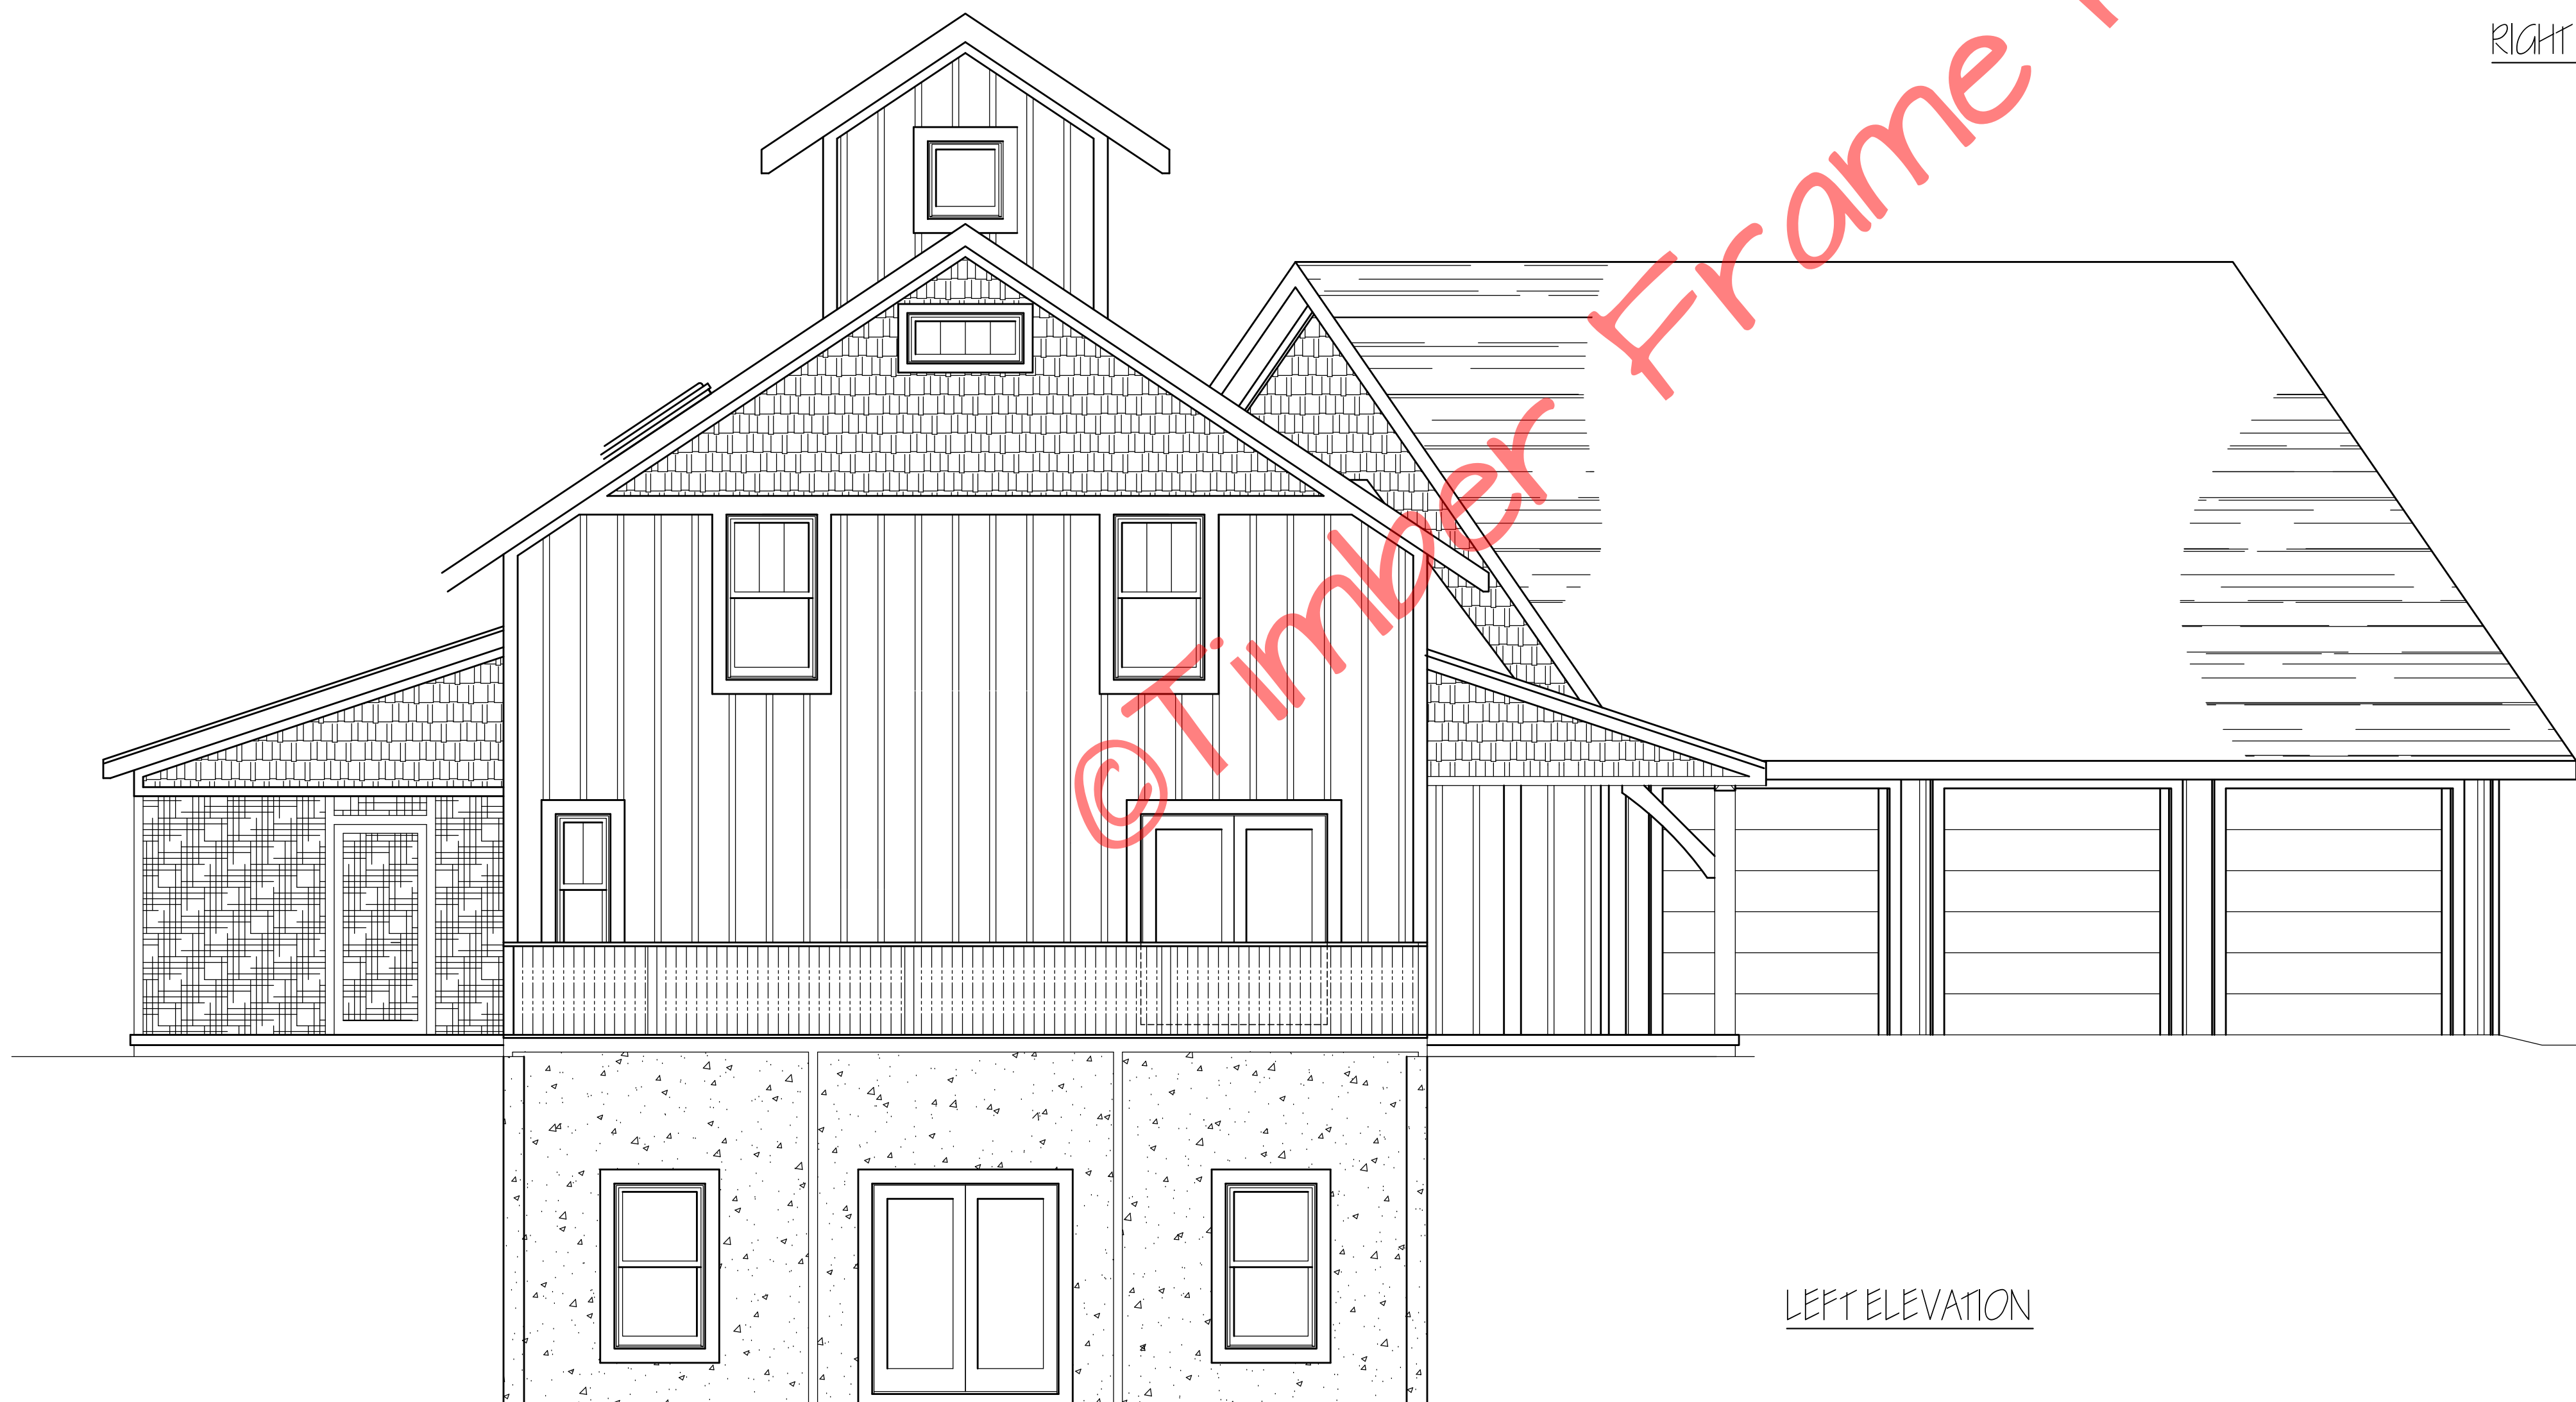

LEFT ELEVATION

Haverhill

Elevations

NOTED  
5-20-15

1A



Copyright 2014 by Timber Frame Homes, Inc.  
All federal, state, and local codes, ordinance, regulations etc. shall be considered as part of specifications for this building and shall take precedence over anything shown, described or implied where same are of variance. All dimensions and conditions shall be verified on site by builder.

REVISIONS


NO. DATE

REMARKS

BY

Haverhill

1A

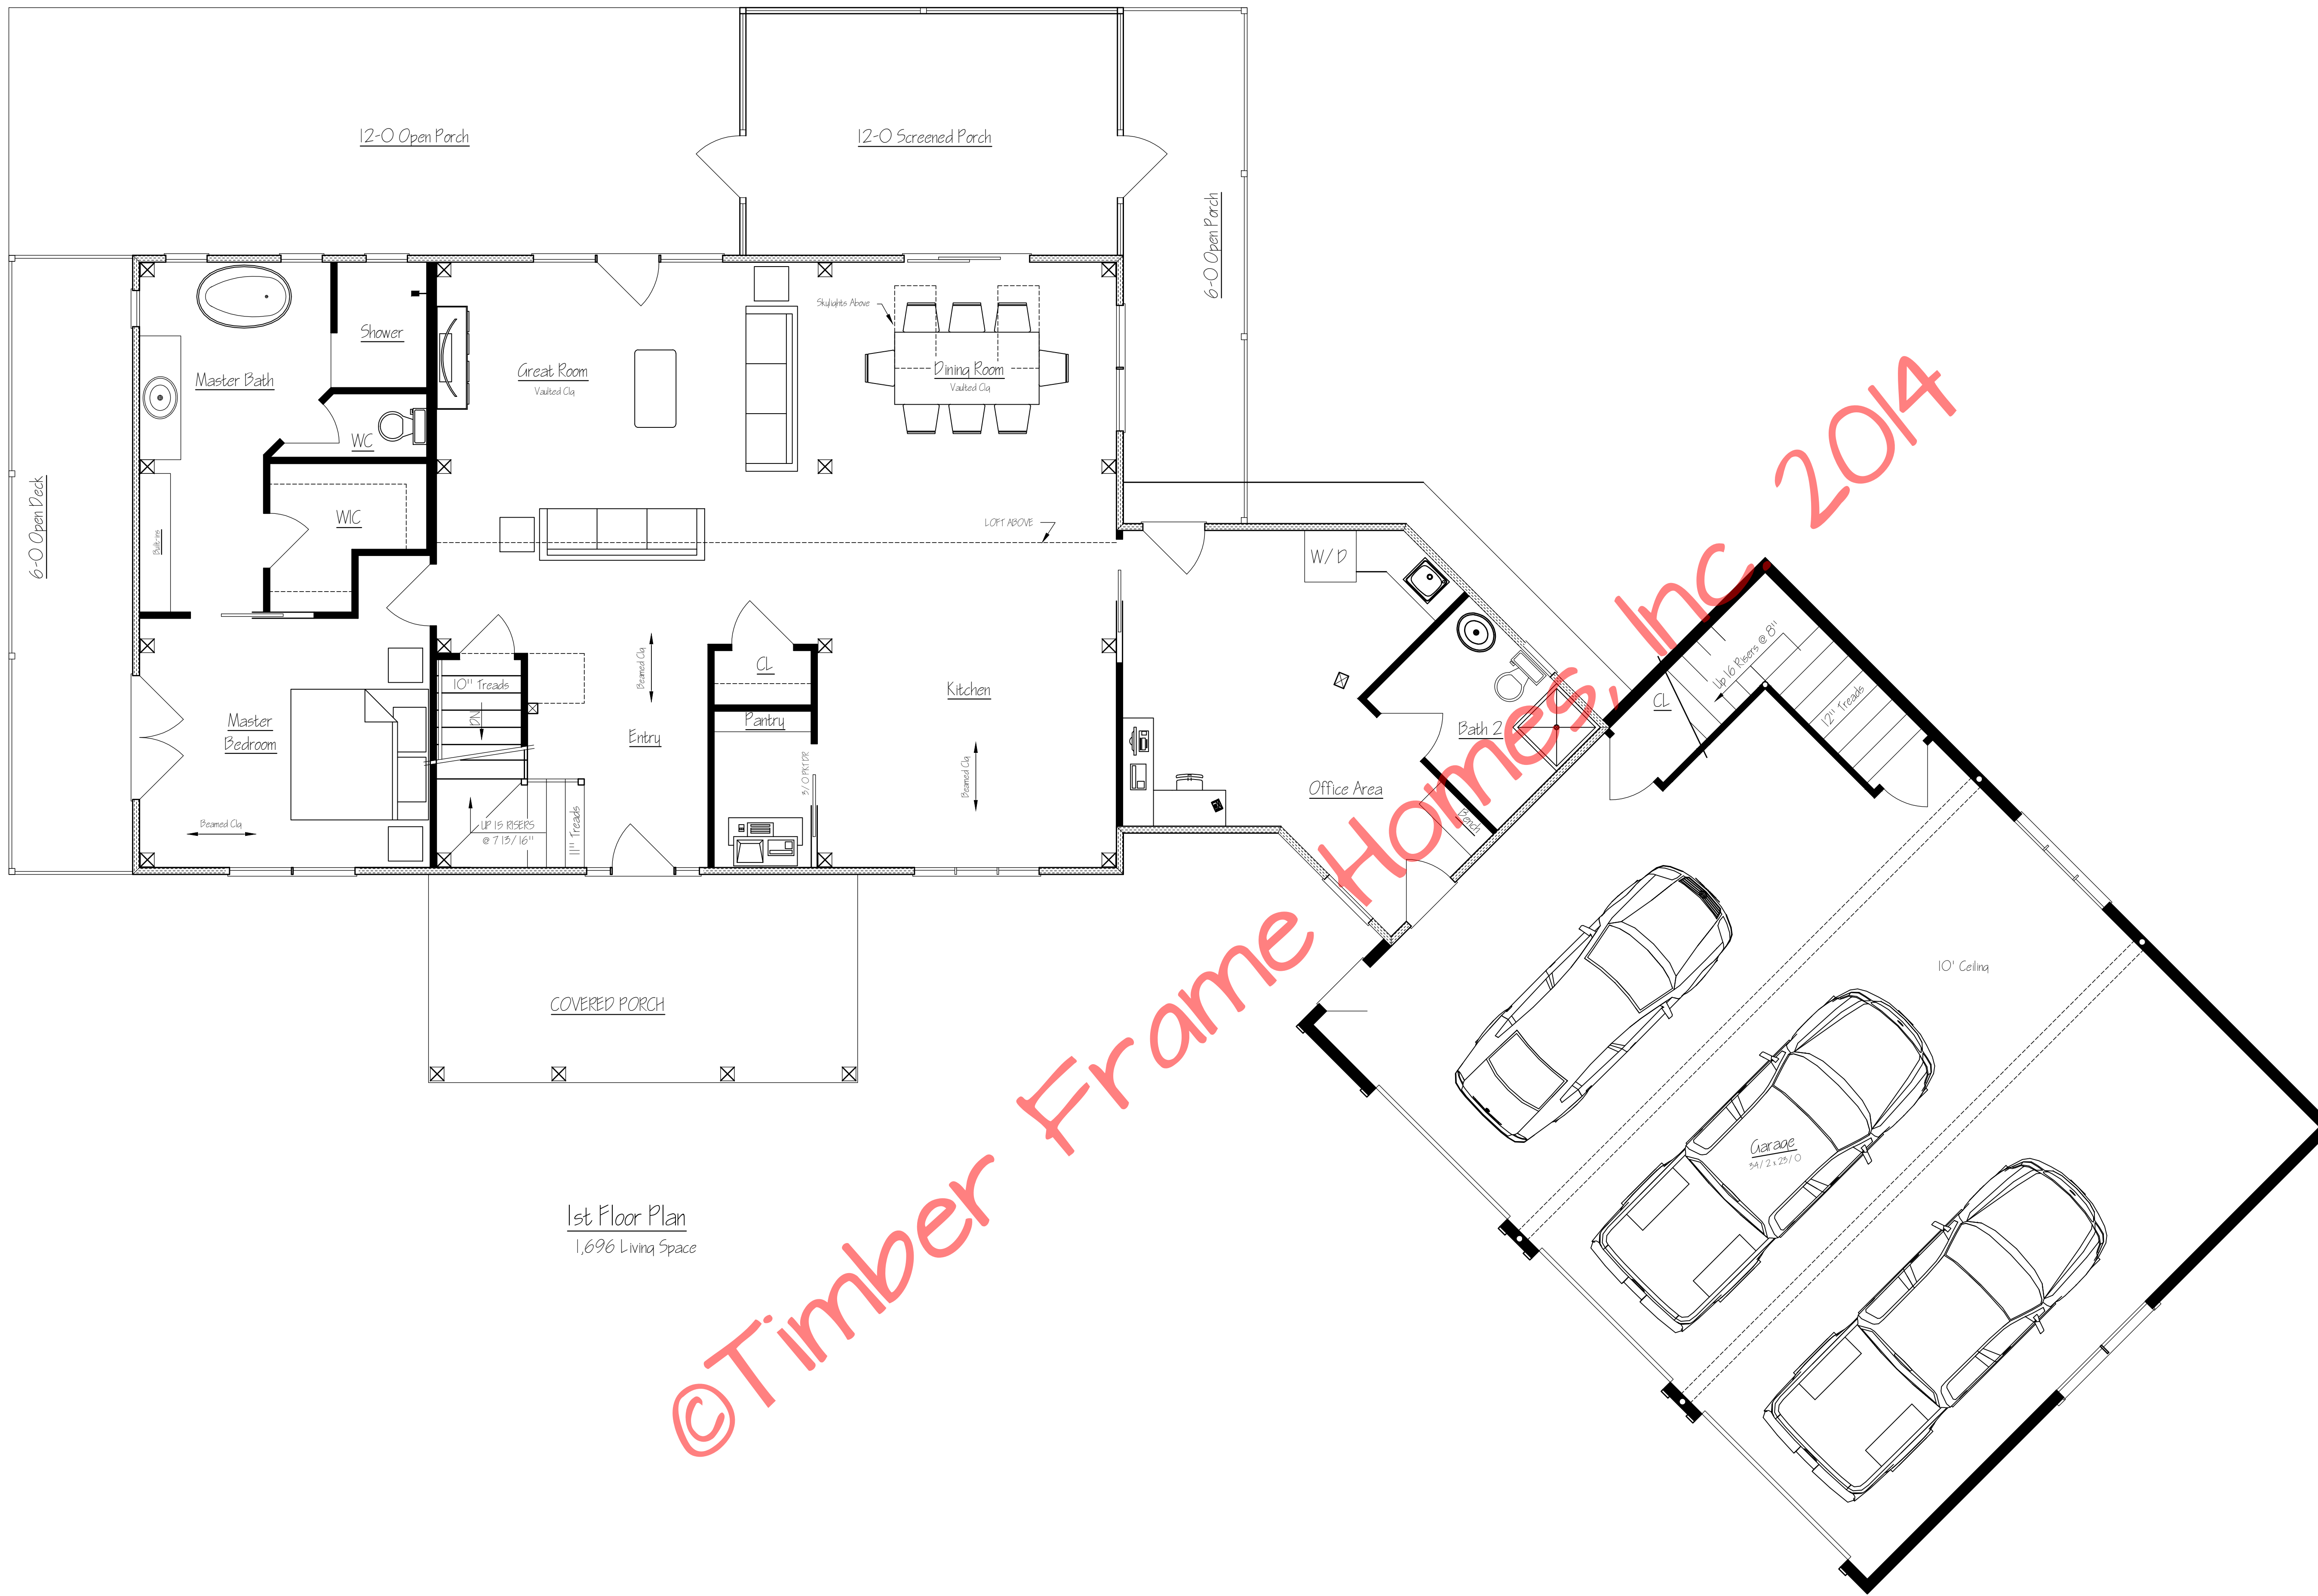


1st Floor Plan  
1,696 Living Space


© Timber Frame Homes, Inc 2014

Copyright 2014 by Timber Frame Homes, Inc.  
All federal, state, and local codes, ordinance, regulations etc. shall be considered as part of specifications for this building and shall take precedence over anything shown, described or implied where same are of variance. All dimensions and conditions shall be verified on site by builder.


NO.	DATE	REVISIONS	BY
1	5-26-15	Changed Door "E" to Walk "Y"	BLJ
2	5-26-15	Added Door "F" to Garage	BLJ

Haverhill	
FILE NO.	NOTED
DRAWN BY	BLJ
DATE	5-26-15
SHEET NUMBER	2

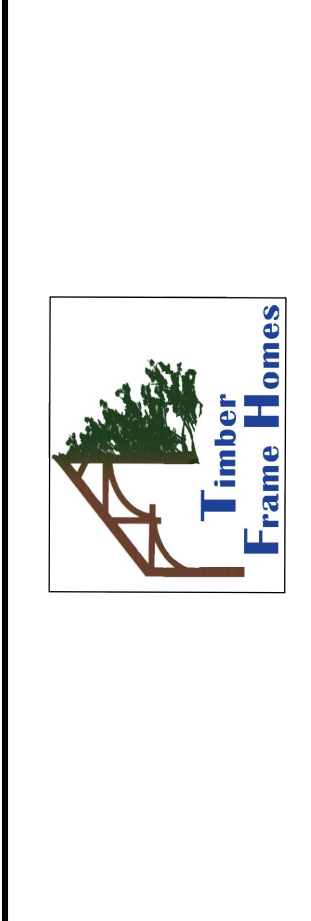


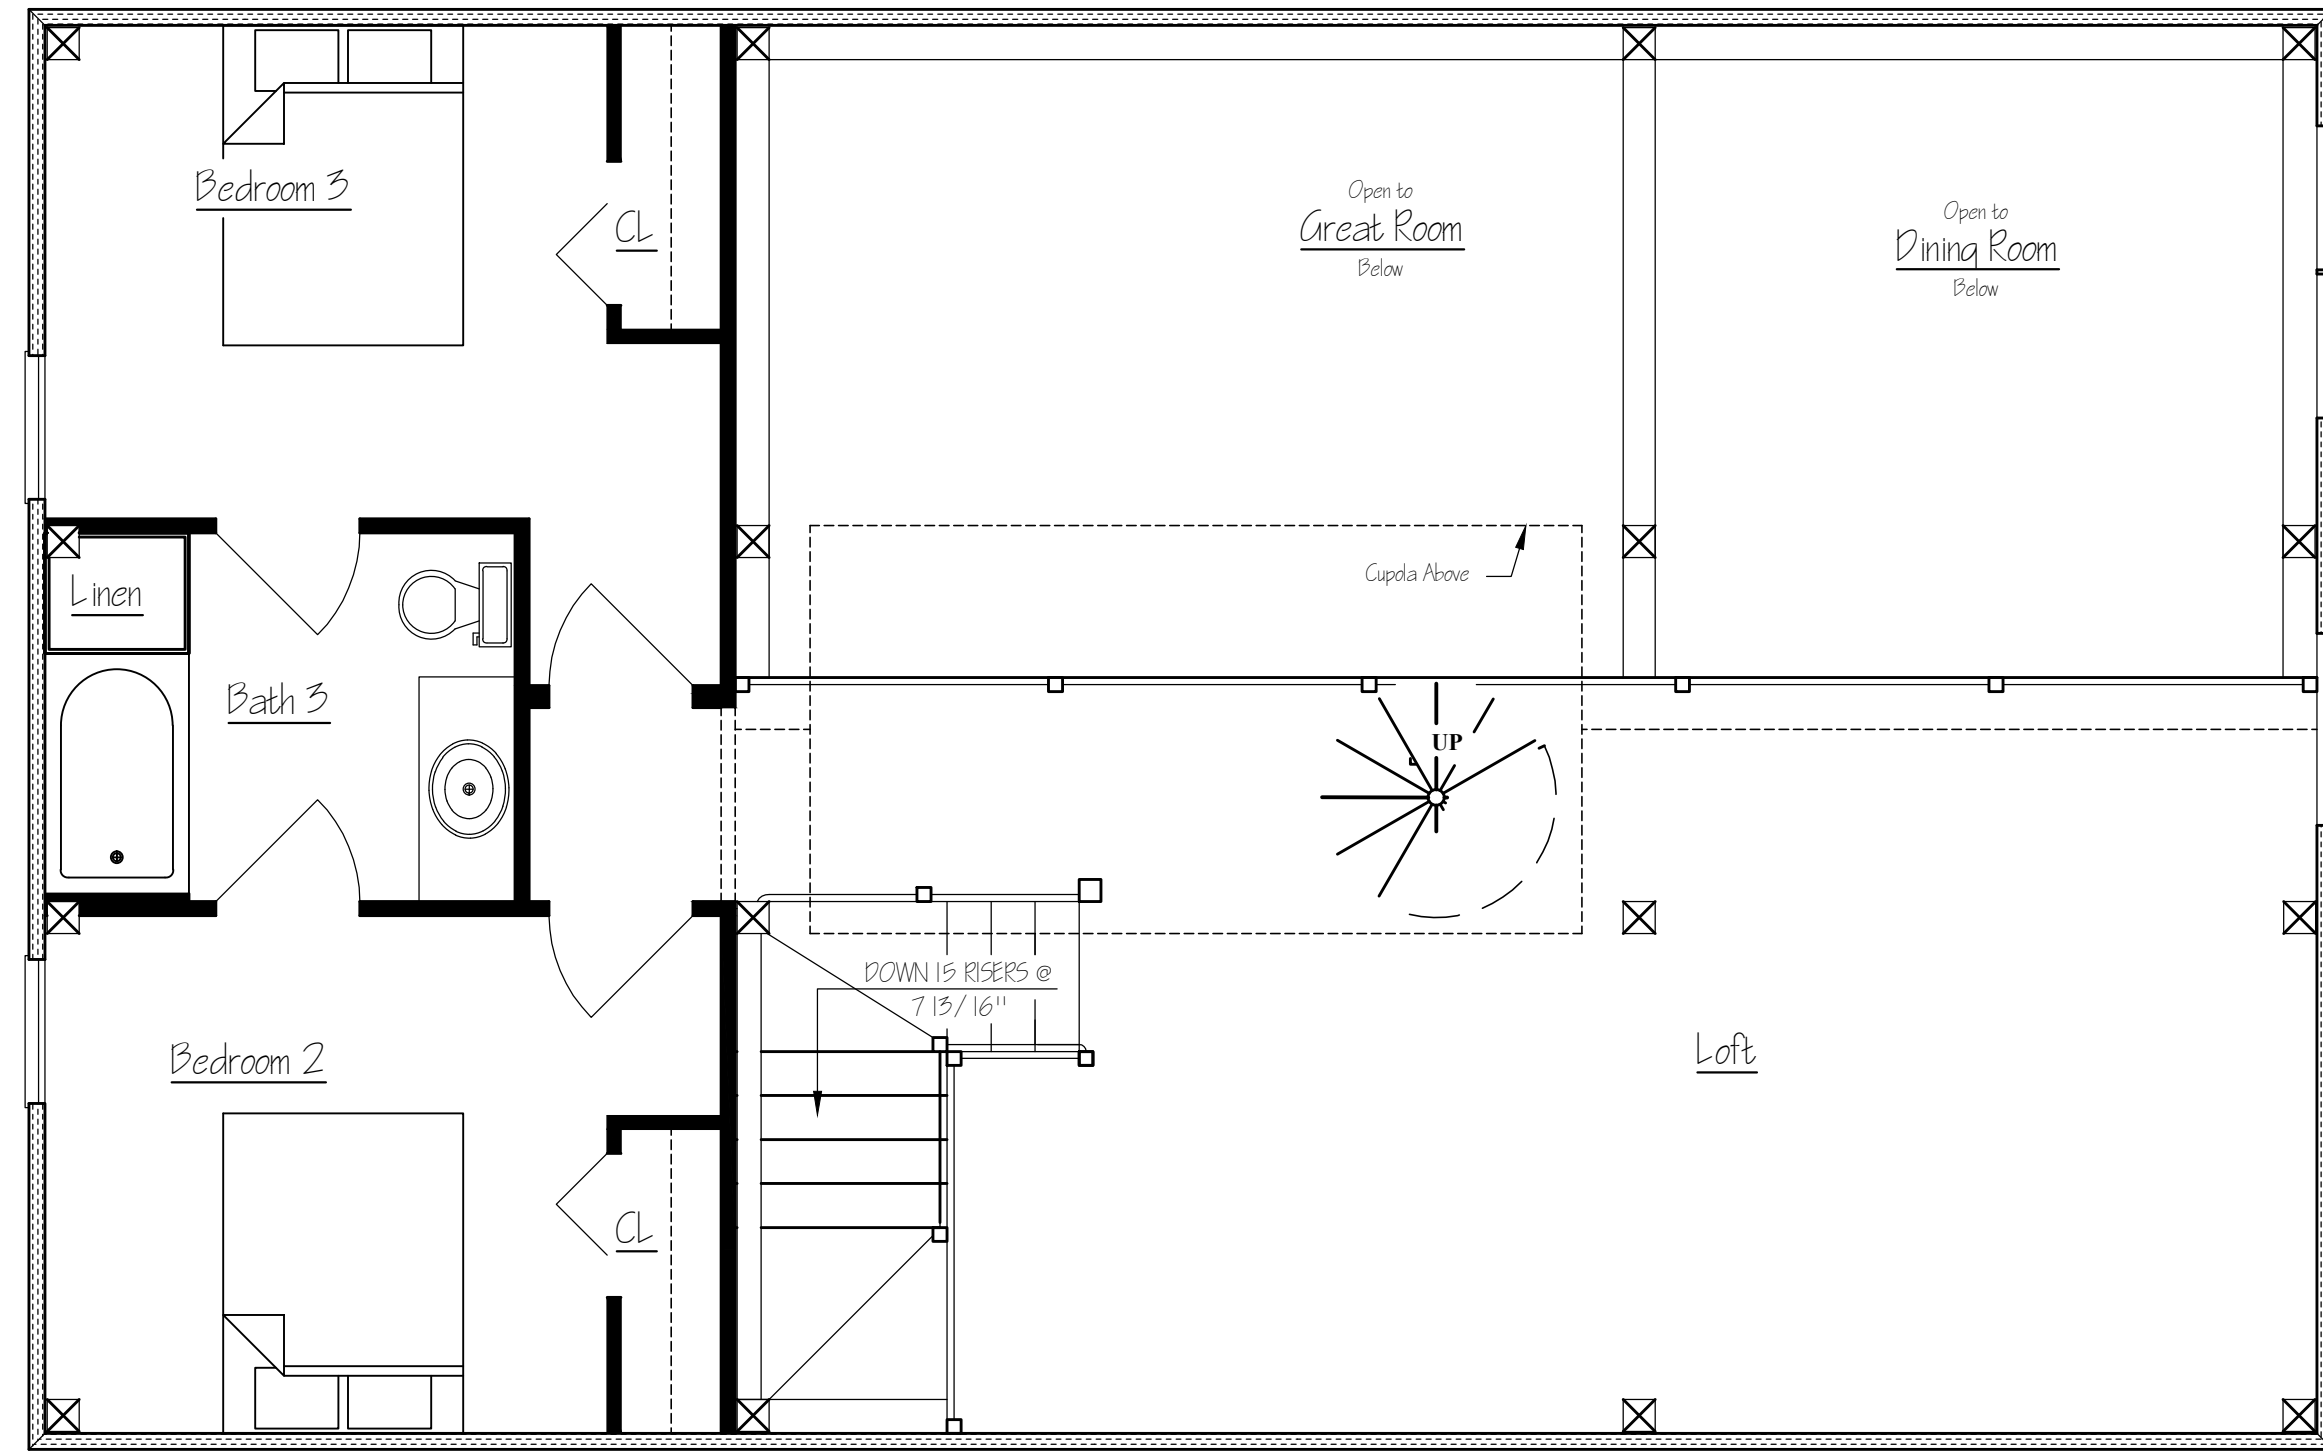

2nd Floor Plan  
871 Living Space

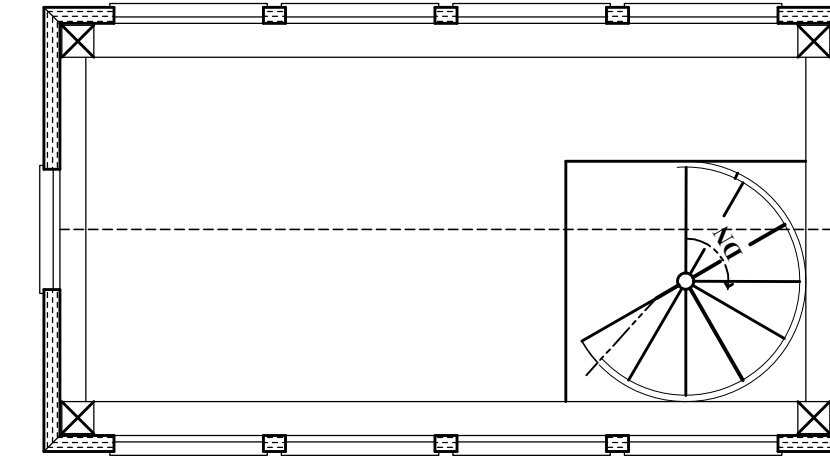

CUPOLA  
137 Living Space

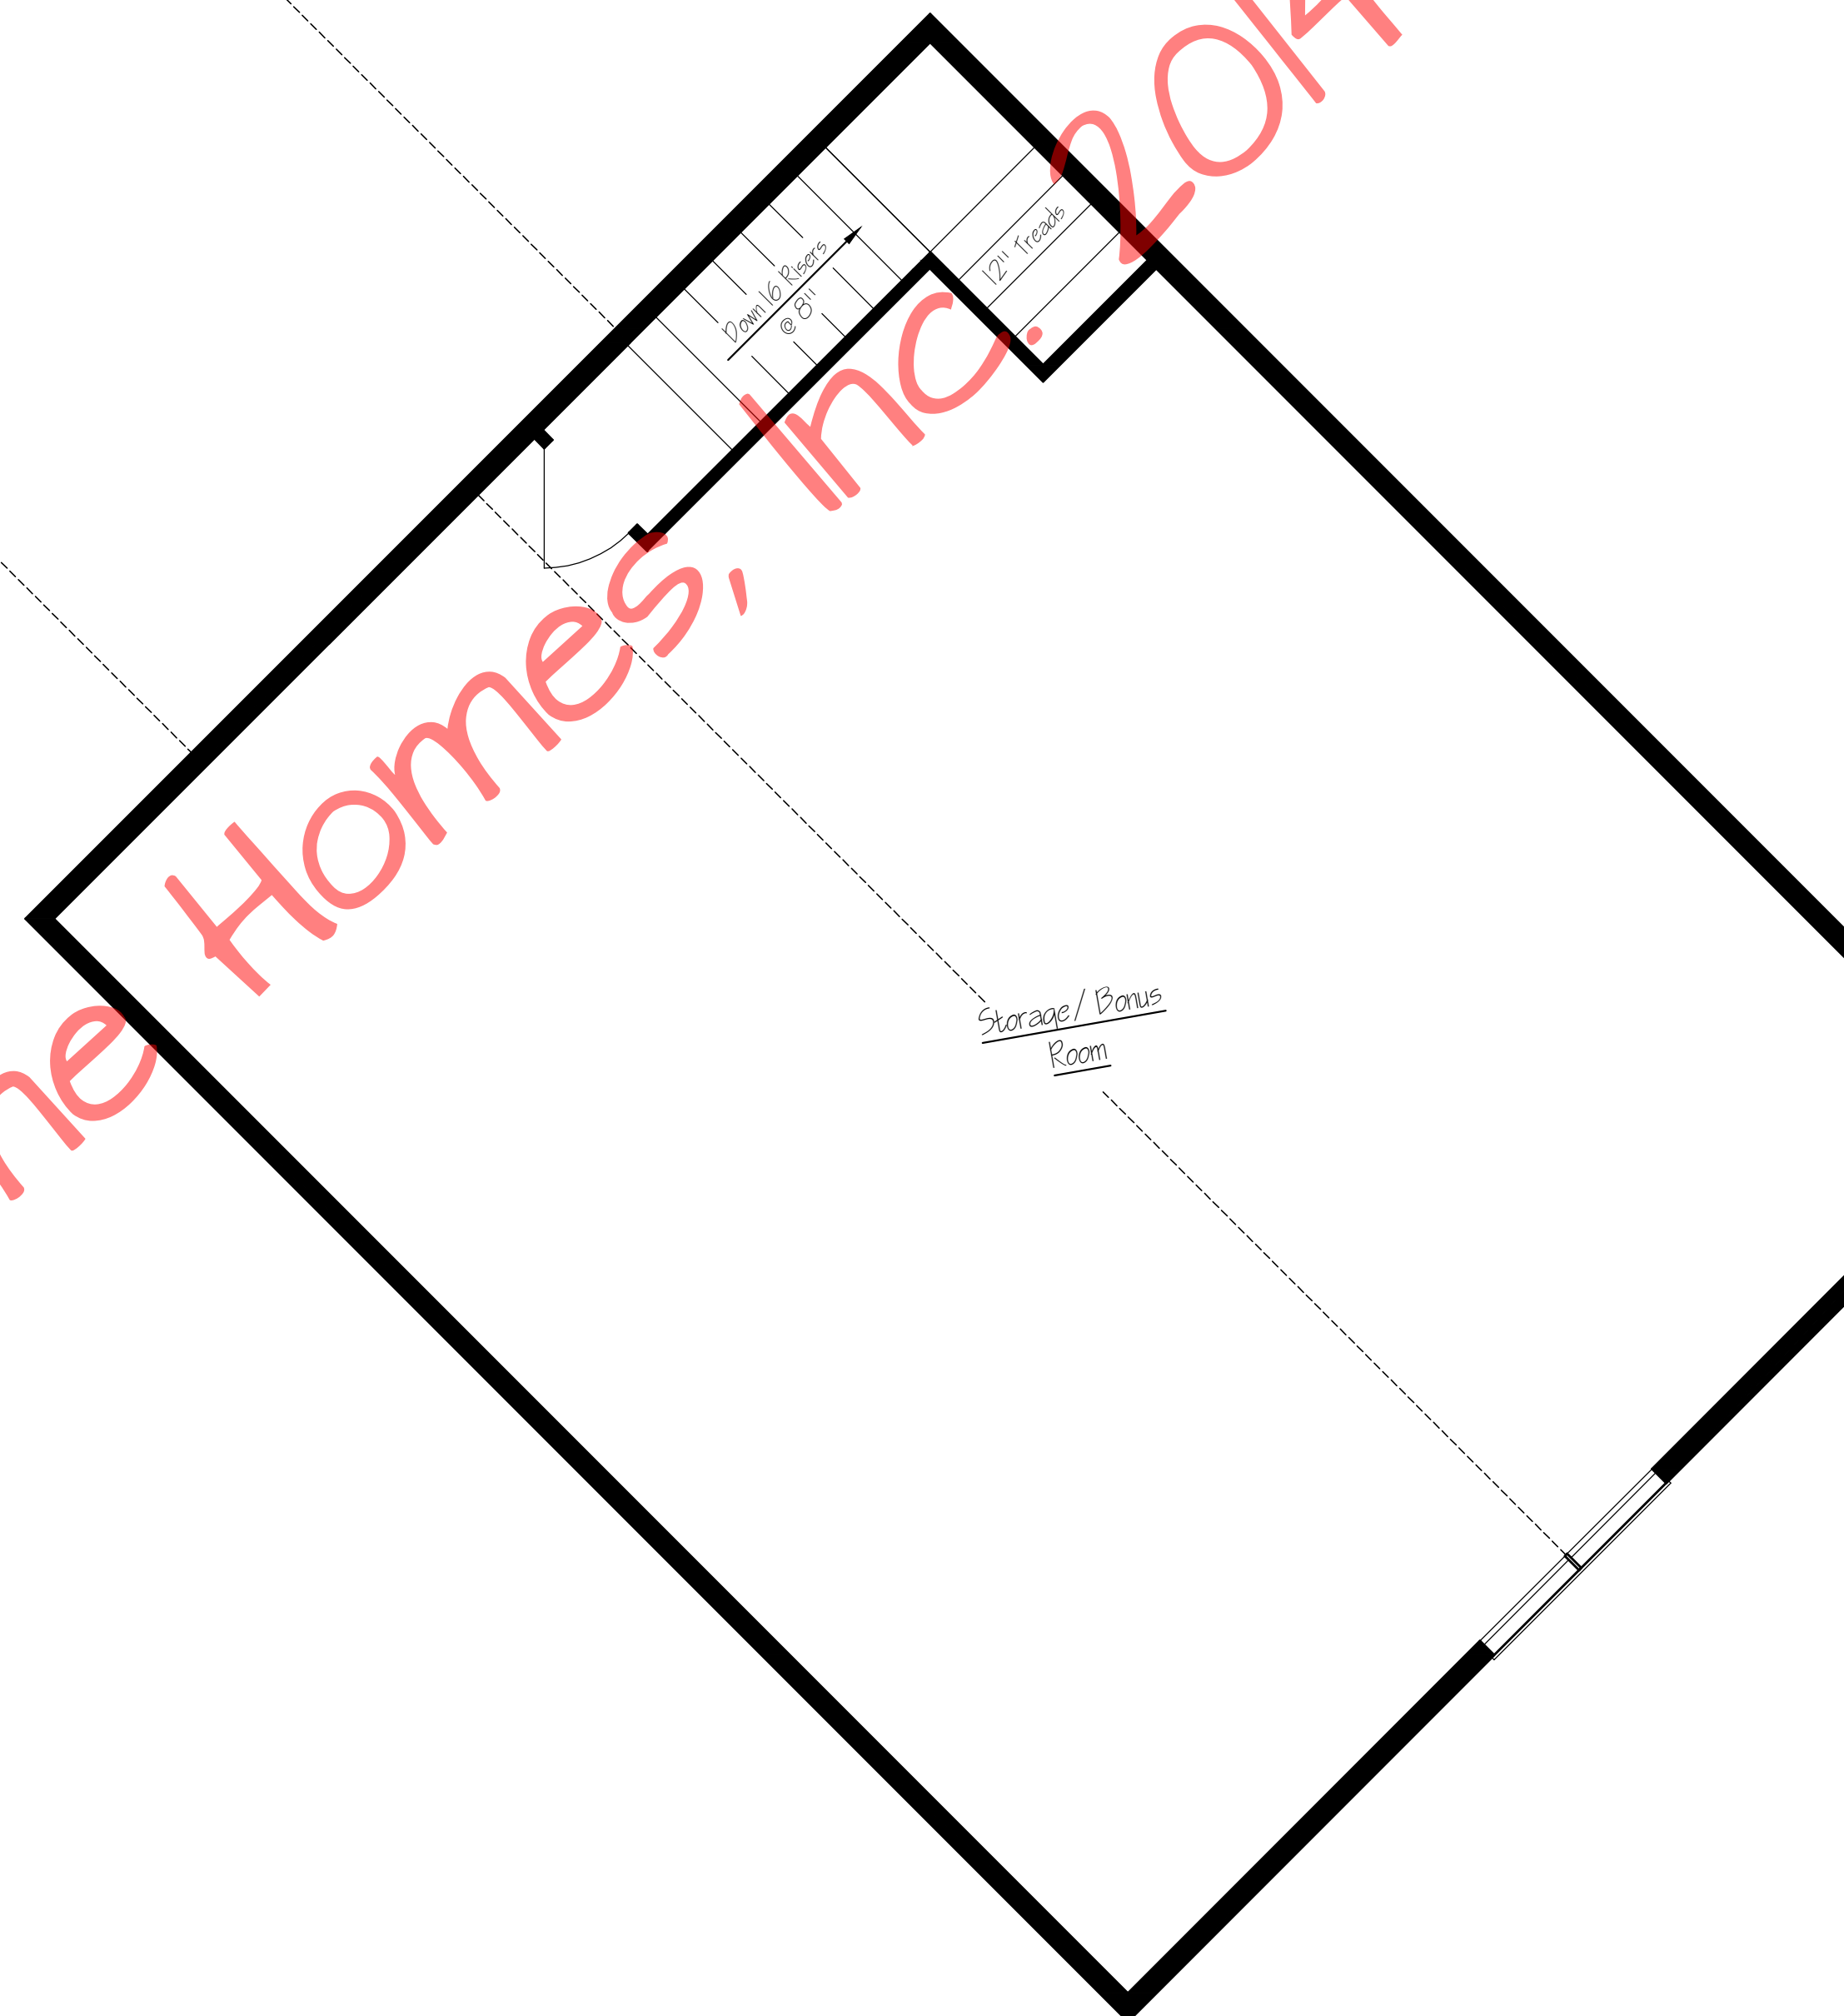


©Timber Frame Homes, Inc. 2014



Copyright 2014 by Timber Frame Homes, Inc.  
All federal, state, and local codes, ordinance, regulations etc. shall be considered as part of specifications for this building and shall take precedence over anything shown, described or implied where same are of variance. All dimensions and conditions shall be verified on site by builder.


NO.	DATE	REVISIONS	REMARKS	BY

©Timber Frame Homes, Inc. 2014

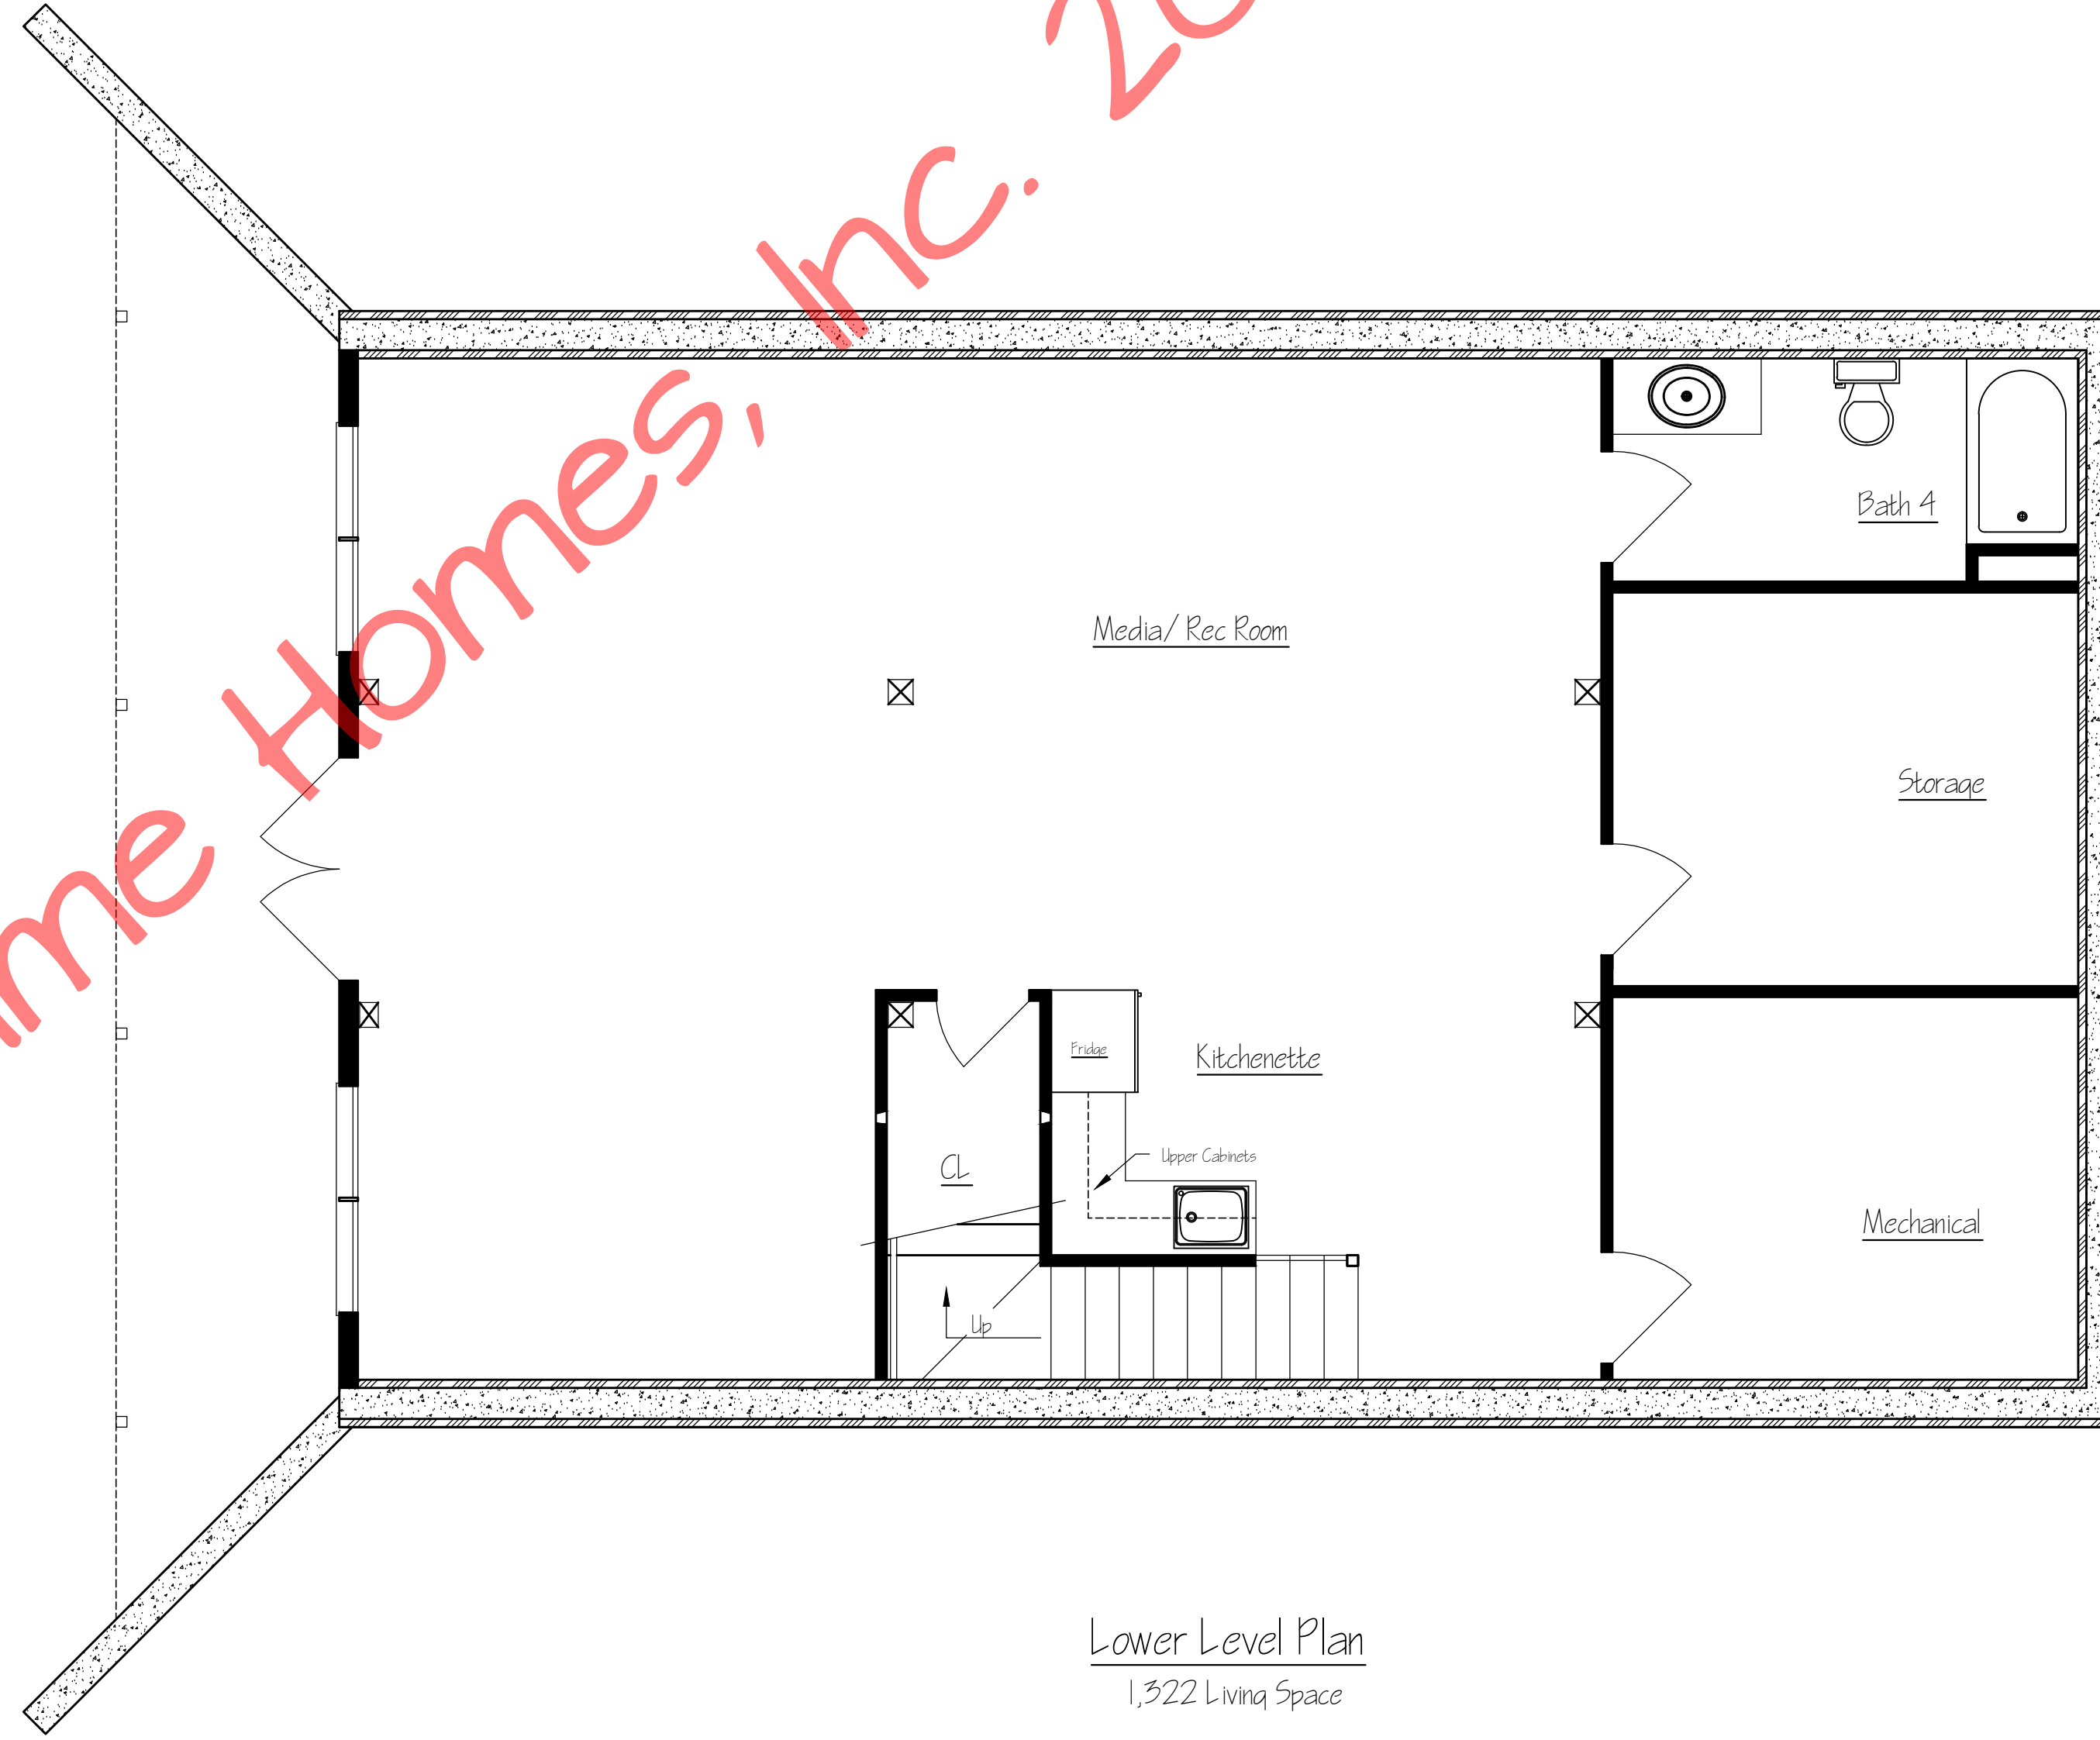

Lower Level Plan  
1,322 Living Space

Haverhill	
FILE NO.	Lower Floor Plans
SCALE	NOTED
DATE	5-20-15
DRAWN BY	BLJ
SHEET NUMBER	2B

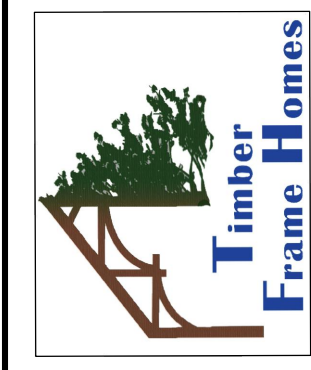

Copyright 2014 by Timber Frame Homes, Inc.  
All federal, state, and local codes, ordinance, regulations etc. shall be considered as part of specifications for this building and shall take precedence over anything shown, described or implied where same are of variance. All dimensions and conditions shall be verified on site by builder.

REVISIONS		BY
NO.	DATE	REMARKS