



Left Elevation

©Timber Frame Homes, Inc. 2010



Front Elevation

Leland Elevations	
FILE NO.	
SCALE	Noted
DATE	April 3, 2010
DRAWN BY	BLJ
SHEET NUMBER	/




Copyright 2010 by Timber Frame Homes, Inc.
 All federal, state, and local codes, ordinance, regulations etc. shall be considered as part of specifications for this building and shall take precedence over anything shown, described, or implied where same are of variance. All dimensions and conditions shall be verified on site by builder.

REVISIONS		BY
NO.	DATE	REMARKS



Right Elevation

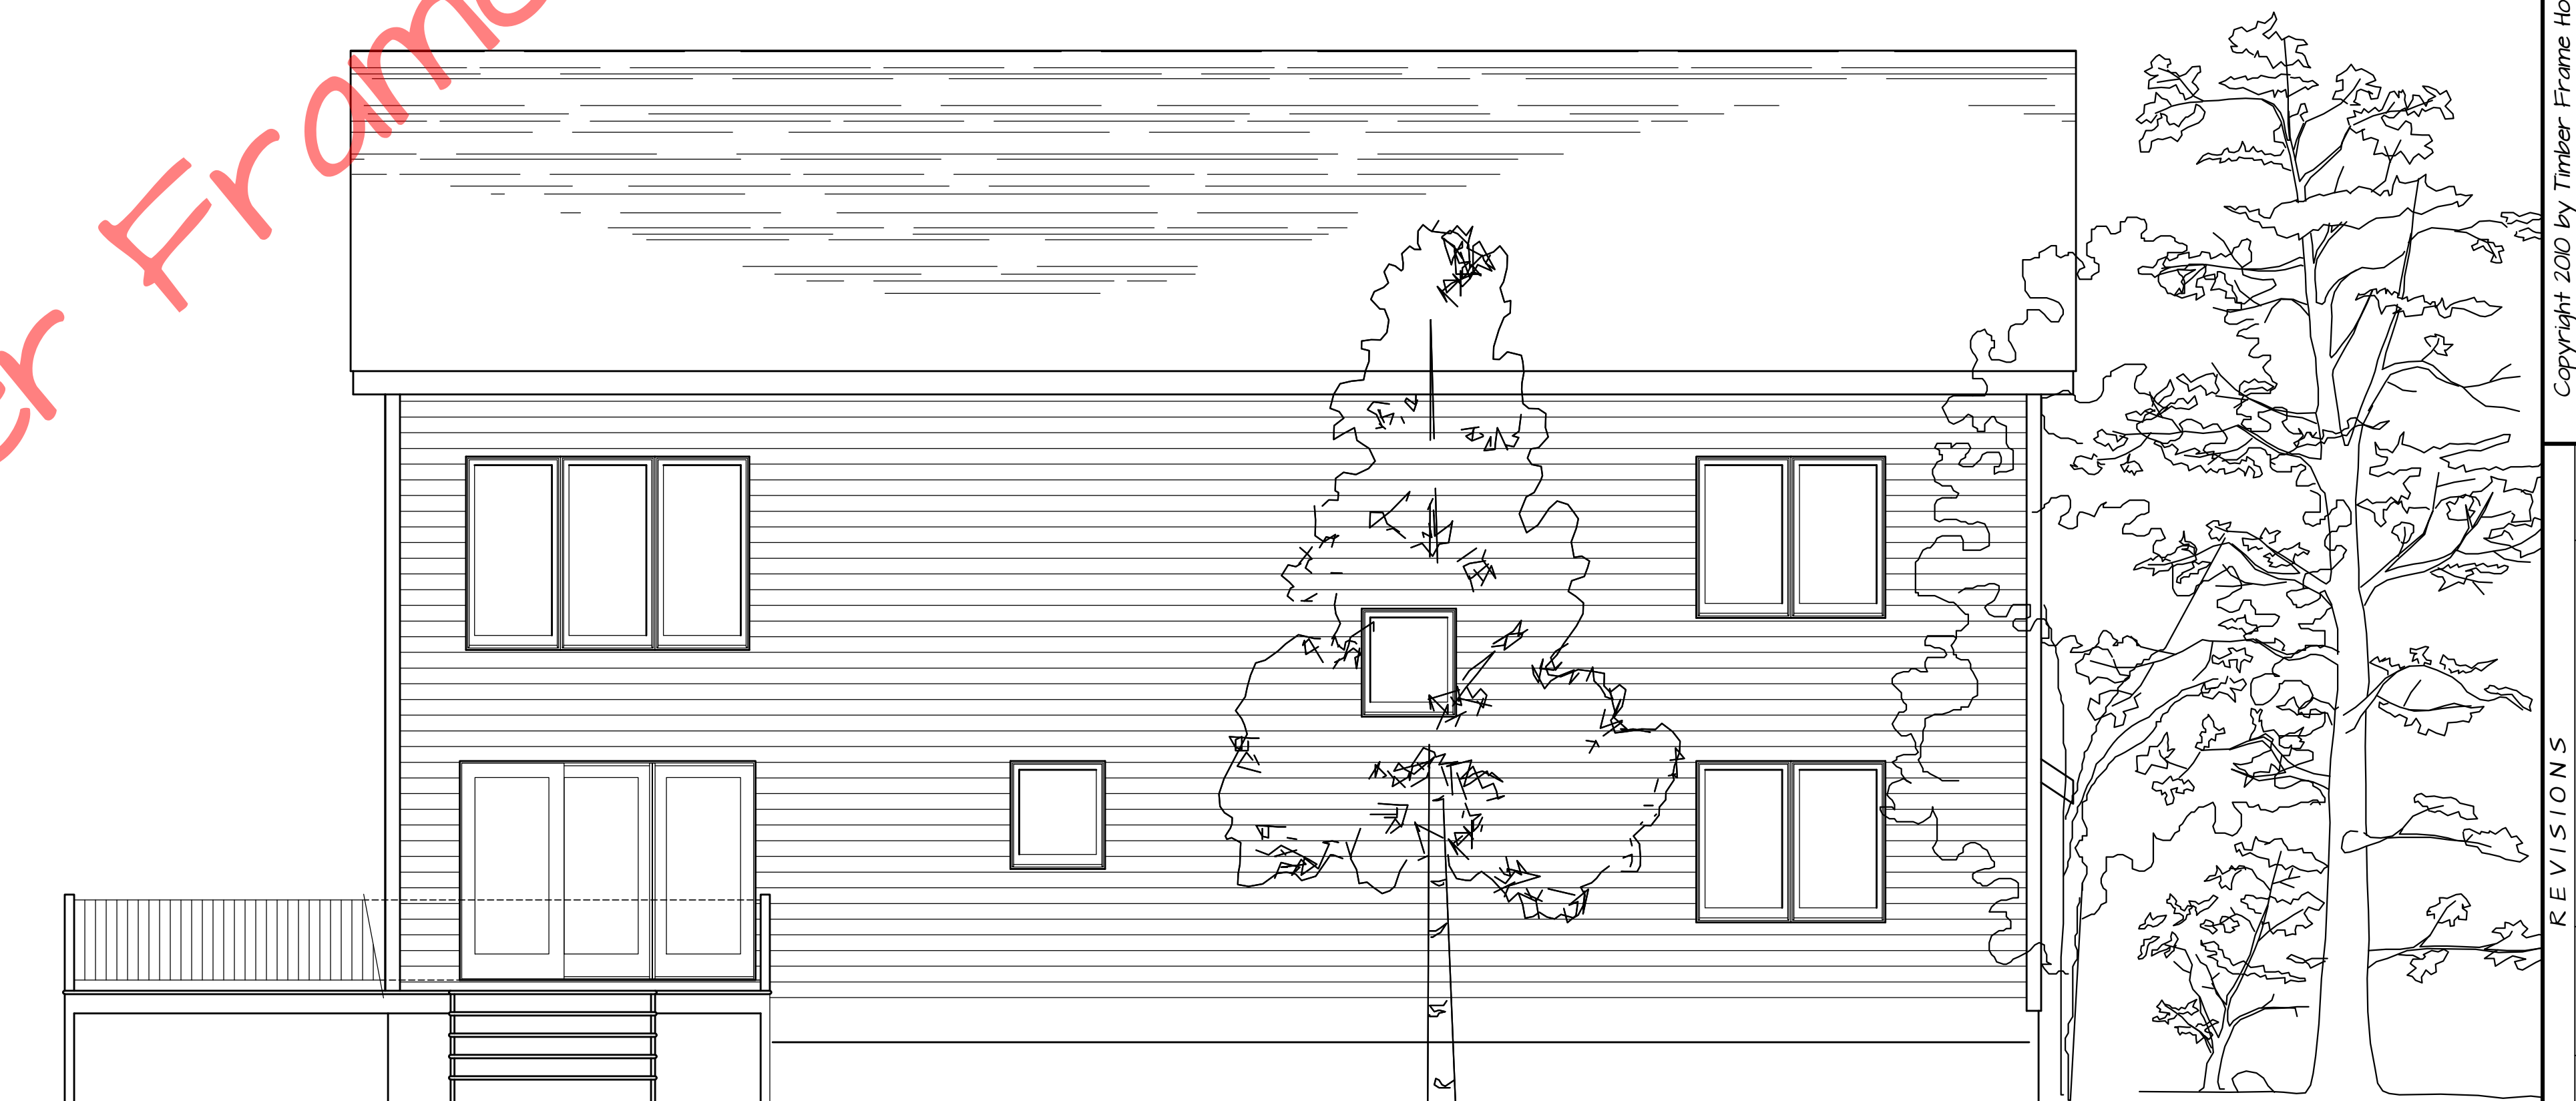

Rear Elevation

©Timber Frame Homes, Inc. 2010

Leland

Elevations

FILE NO.

Noted

DATE

April 3, 2010

DRAWN BY

BLJ

SHEET

NUMBER

1A




Copyright 2010 by Timber Frame Homes, Inc.

All federal, state, and local codes, ordinance, regulations etc. shall be considered as part of specifications for this building and shall take precedence over anything shown, described or implied where same are in variance. All dimensions and conditions shall be verified on site by builder.


NO	DATE	REVISIONS	REMARKS	BY
1	6-7-10	Shorten Wido from 6' to 5' by GC	BLJ	BLJ
2	6-5-10	General Updates	BLJ	BLJ
3	7-27-10	Lengthen Wido to 6'	BLJ	BLJ

Leland

1A

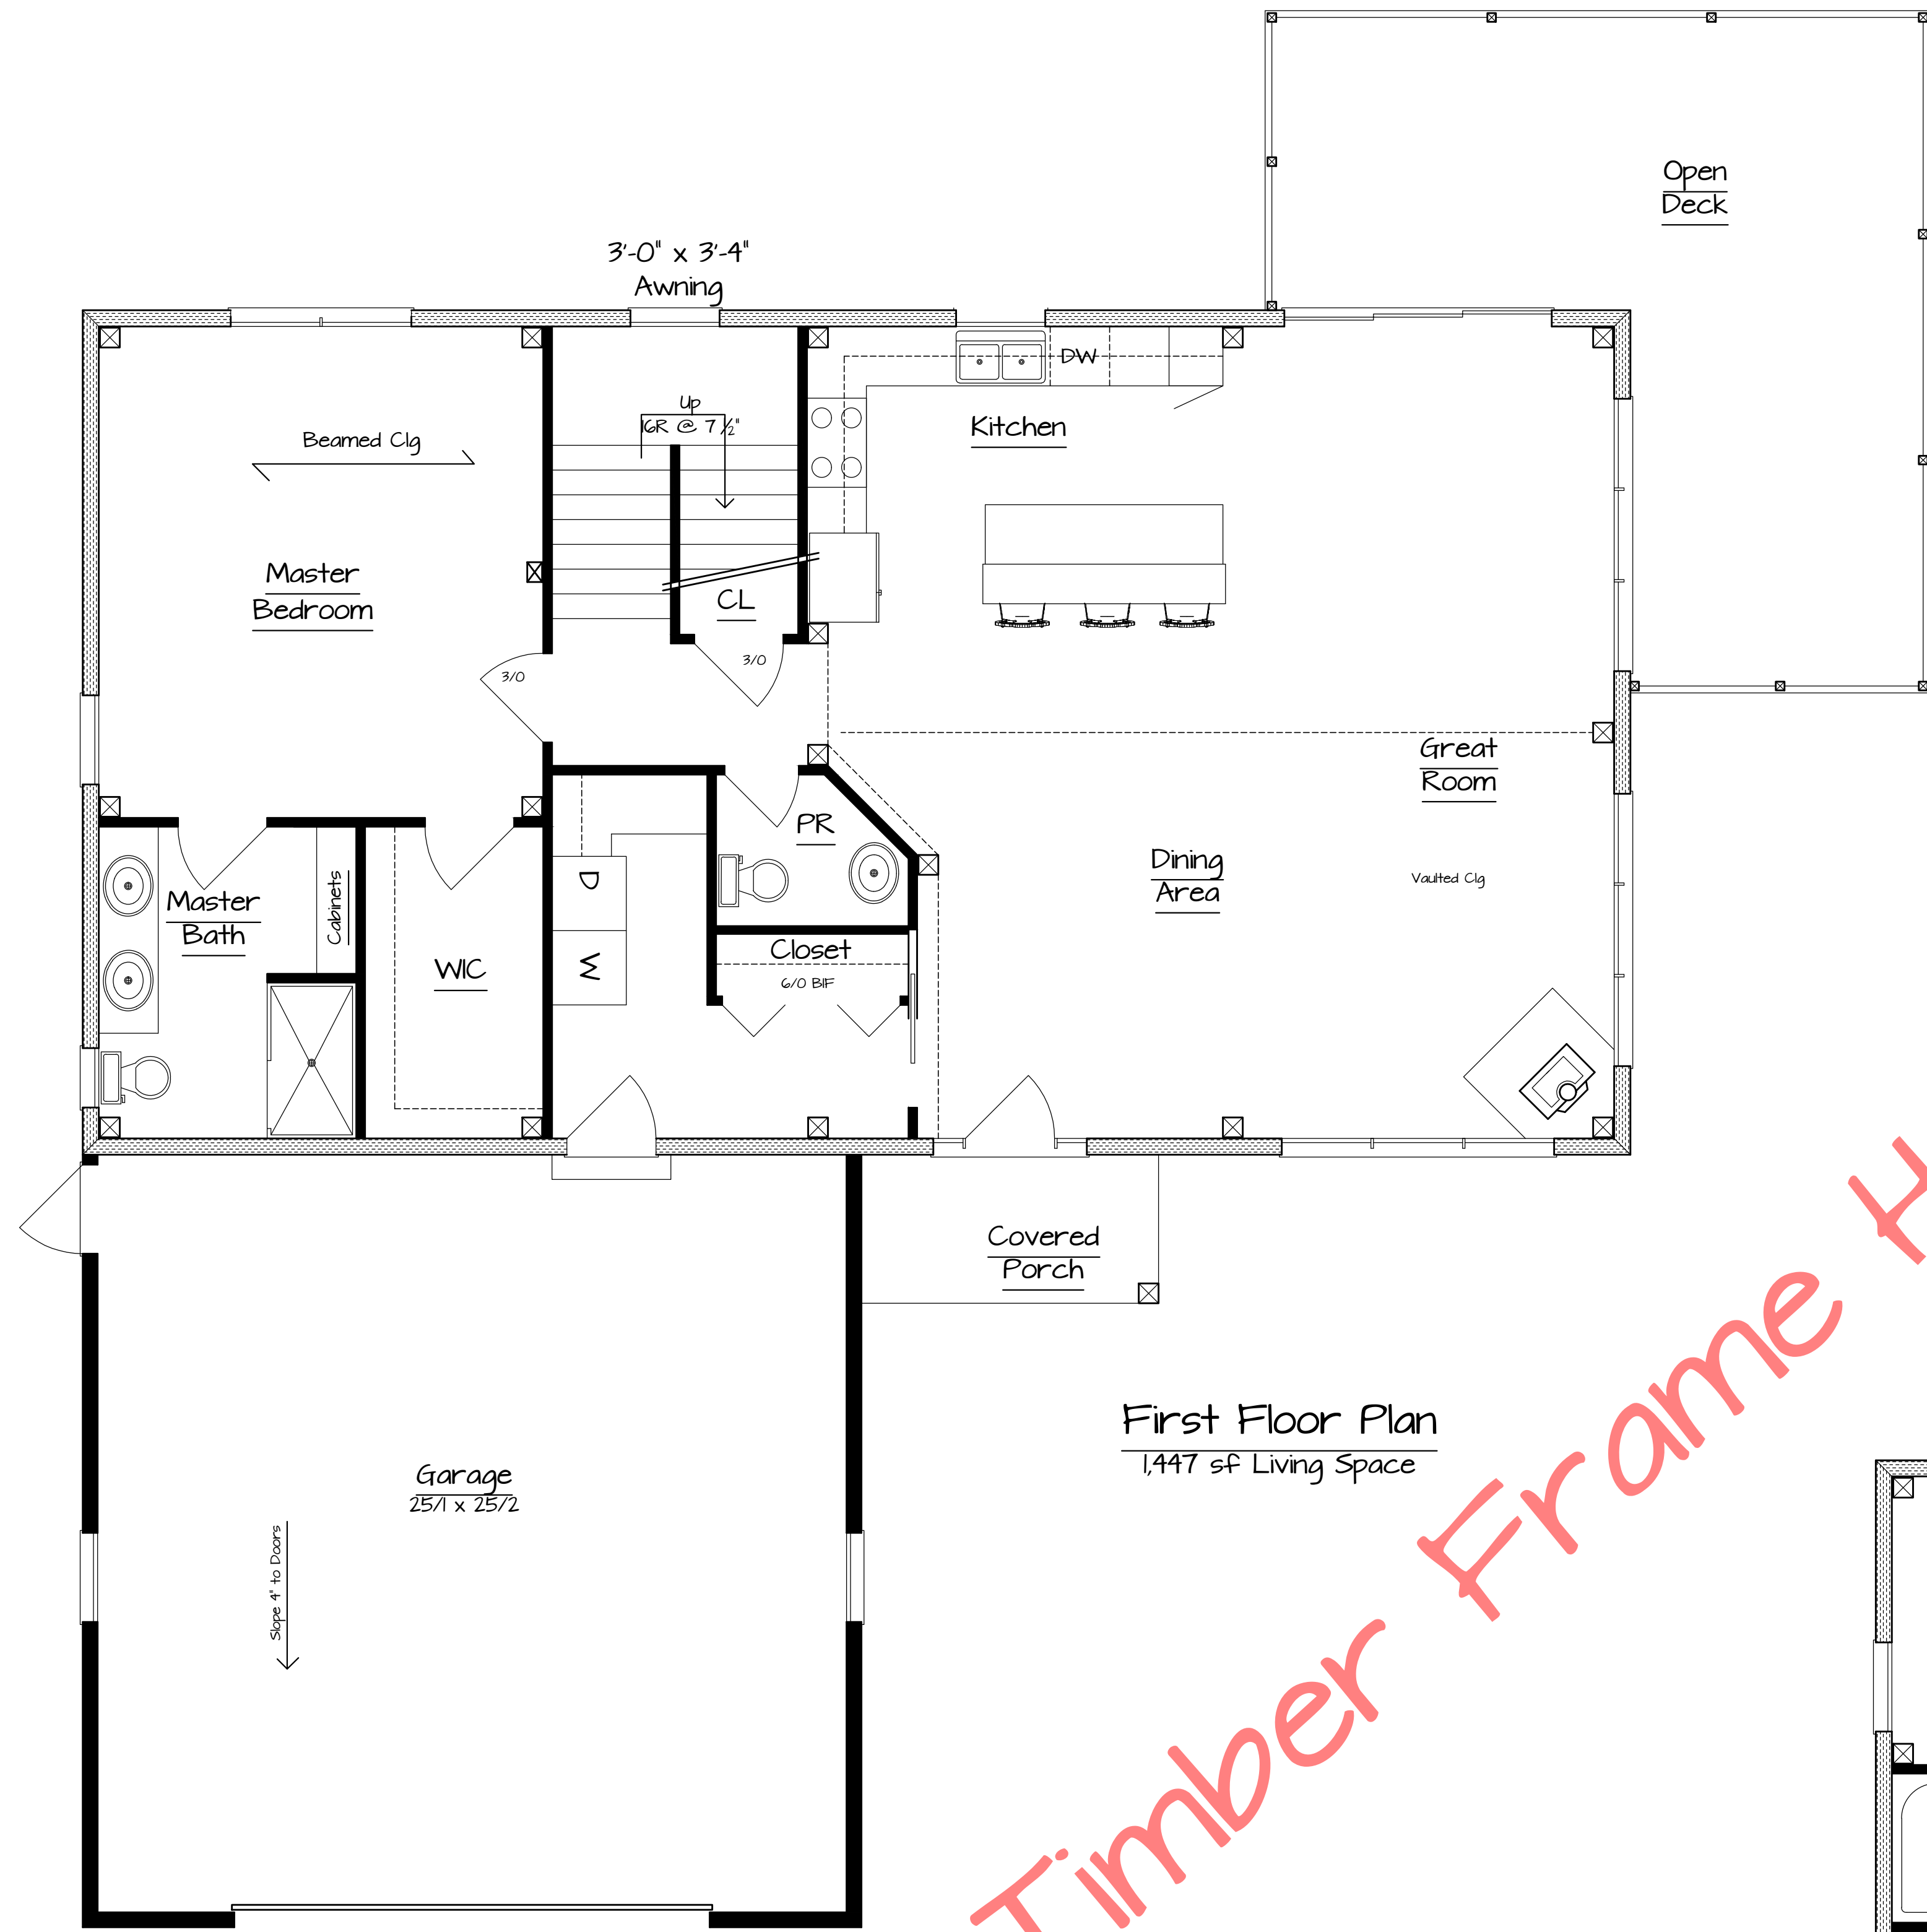


First Floor Plan
1,447 sf Living Space

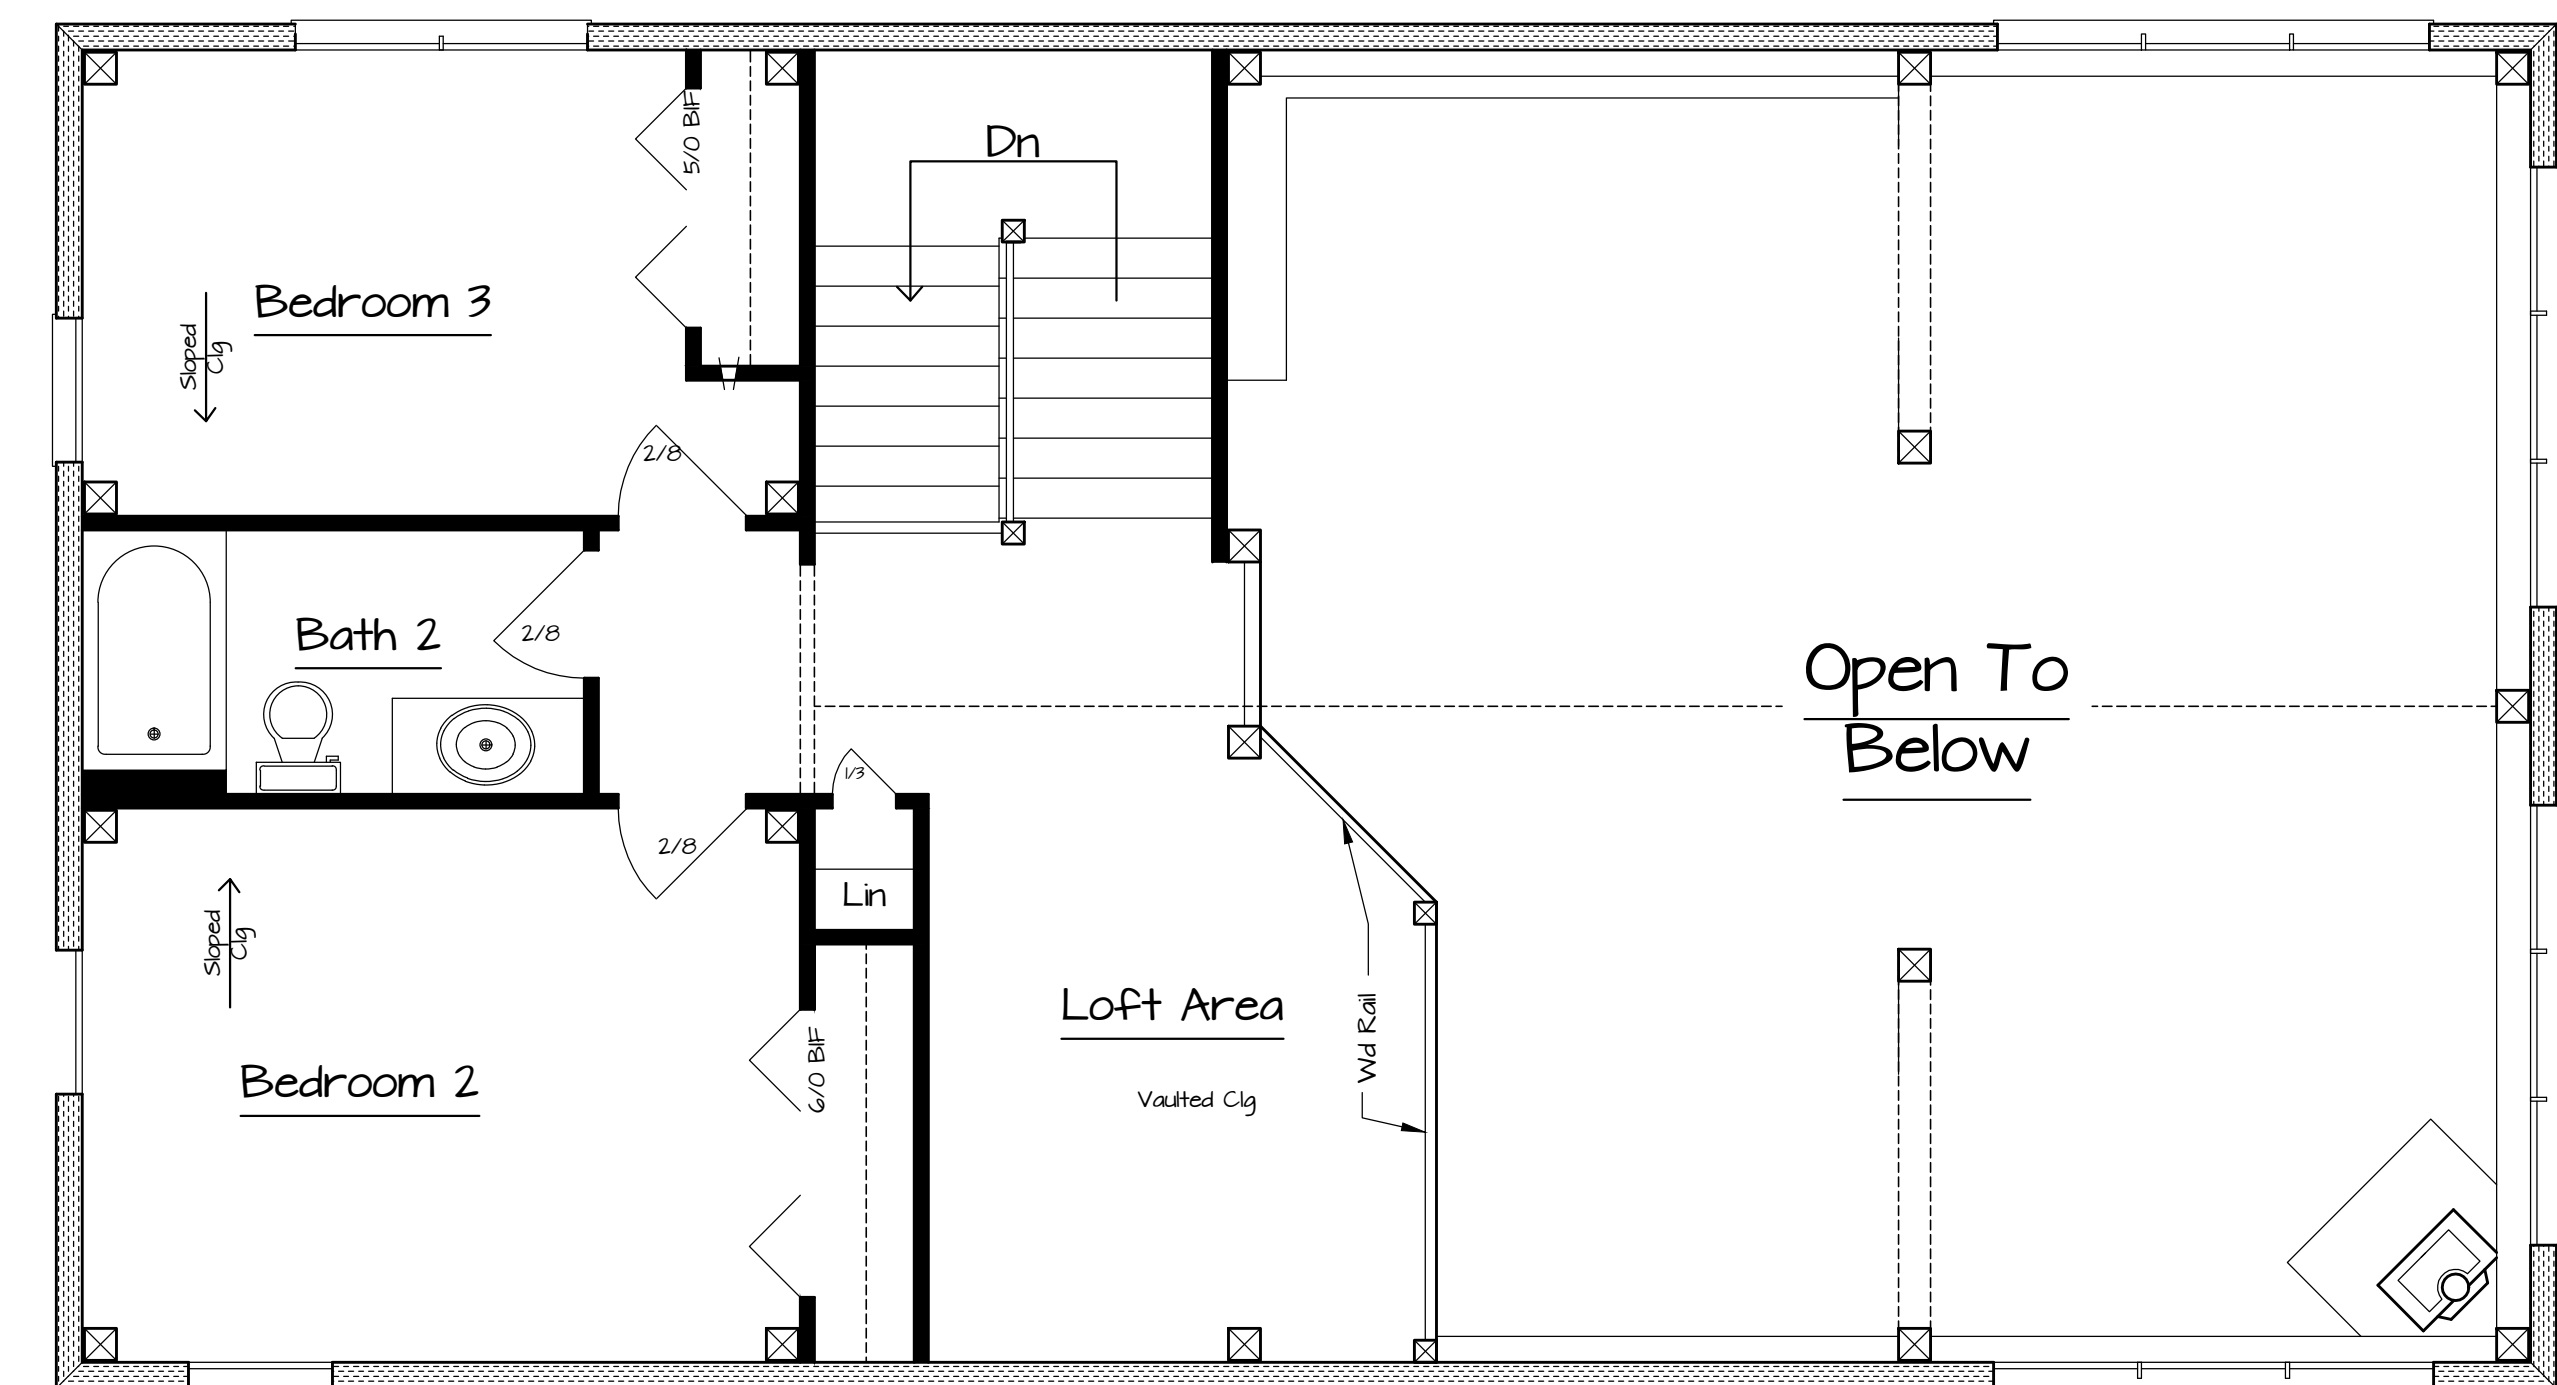

Second Floor Plan
613 sf Living Space

©Timber Frame Homes, Inc. 2010

Leland	
Floor Plans	
FILE NO.	BLJ
DATE	April 3, 2010
SCALE	Noted
DRAWN BY	BLJ
SHEET NUMBER	2

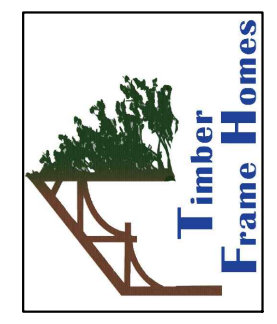

Copyright 2010 by Timber Frame Homes, Inc.
All federal, state, and local codes, ordinance, regulations etc. shall be considered as part of specifications for this building and shall take precedence over anything shown, described or implied where same are of variance. All dimensions and conditions shall be verified on site by builder.

NO.	DATE	REVISIONS	BY
1	6-7-10	Wdo Schedule Created	BLJ
2	6-5-10	General Updates	BLJ
3	7-5-10	Wdo Schedule Updated by G.C.	BLJ