



Timber Frame Homes Inc.

West Oak

Main Level 1988

Upper Level 563

Total 2551

Covered Porches 40

Screened Porch 240

Open Decks 636

Number of Stories 1.5

Foundation Crawlspace

**Construction Type Timber Frame
Enclosure Structural Insulated Panels (SIPs)**

Style Contemporary

Bedrooms 3

Baths 2.5

House Dimensions

Width 65'

Depth 50'

Maximum Ridge Height 27'2"



Front Elevation

© Timber Frame Homes, Inc. 2008

West Oak

Elevations

SCALE Noted
DATE 4-1-08


FILE NO. 0804
DRAWN BY MAW
SHEET NUMBER 1

Copyright 2008 by Timber Frame Homes Inc.
All federal, state, and local codes, ordinance, regulations etc. shall be considered as part of specifications for this building and shall take precedence over anything shown, described or implied where same are of variance. All dimensions and conditions shall be verified on site by builder.

REVISIONS		BY
NO.	DATE	REMARKS

West Oak

1

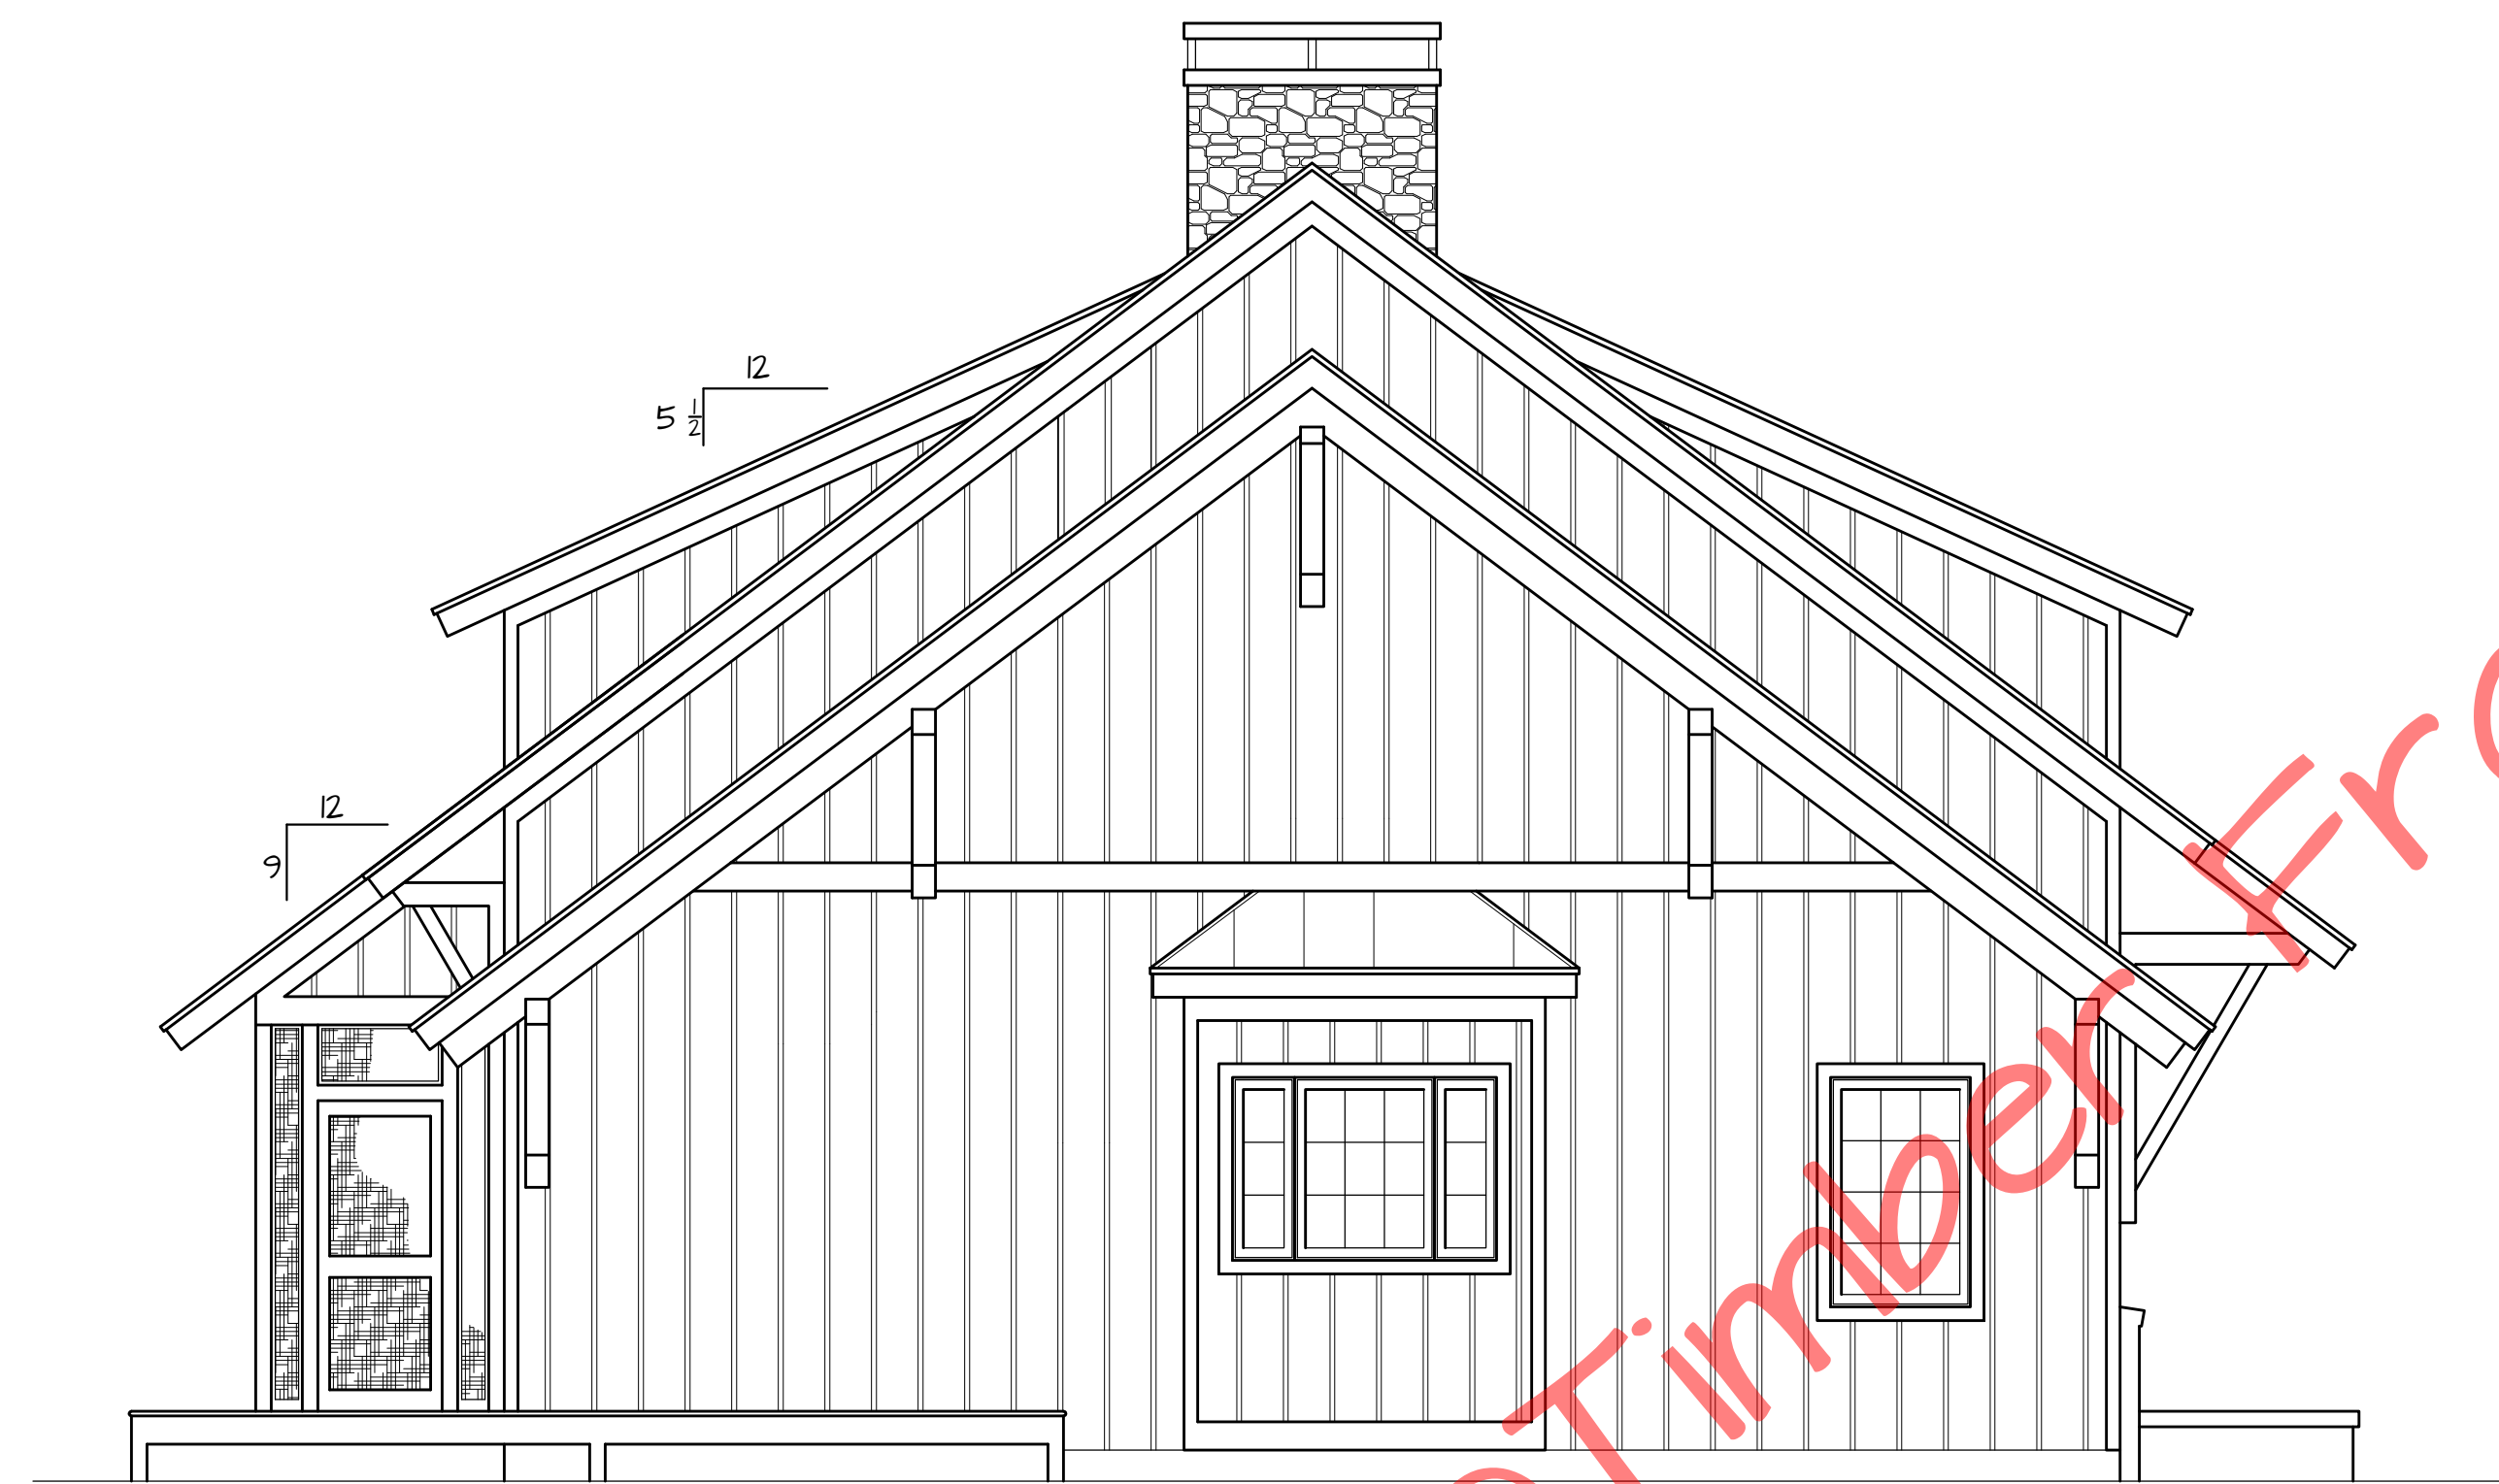

Left Side Elevation



Right Side Elevation

West Oak .

Elevations

FILE NO. 0804

DRAWN BY MAW

SHEET NUMBER 1A

Noted

DATE 4-1-08

Copyright 2008 by Timber Frame Homes Inc.
 All federal, state, and local codes, ordinance, regulations etc. shall be considered as part of specifications for this building and shall take precedence over anything shown, described or implied where same are of variance. All dimensions and conditions shall be verified on site by builder.

REVISIONS		BY
NO.	DATE	REMARKS



Rear Elevation

© Timber Frame Homes, Inc. 2008

West Oak

Elevations


FILE NO. 0804
DRAWN BY MAW
DATE 4-1-08
SHEET NUMBER 1B

Copyright 2008 by Timber Frame Homes, Inc.
All federal, state, and local codes, ordinance, regulations etc. shall be considered as part of specifications for this building and shall take precedence over anything shown, described or implied where same are in variance. All dimensions and conditions shall be verified on site by builder.

REVISIONS		BY
NO.	DATE	REMARKS

West Oak

1B

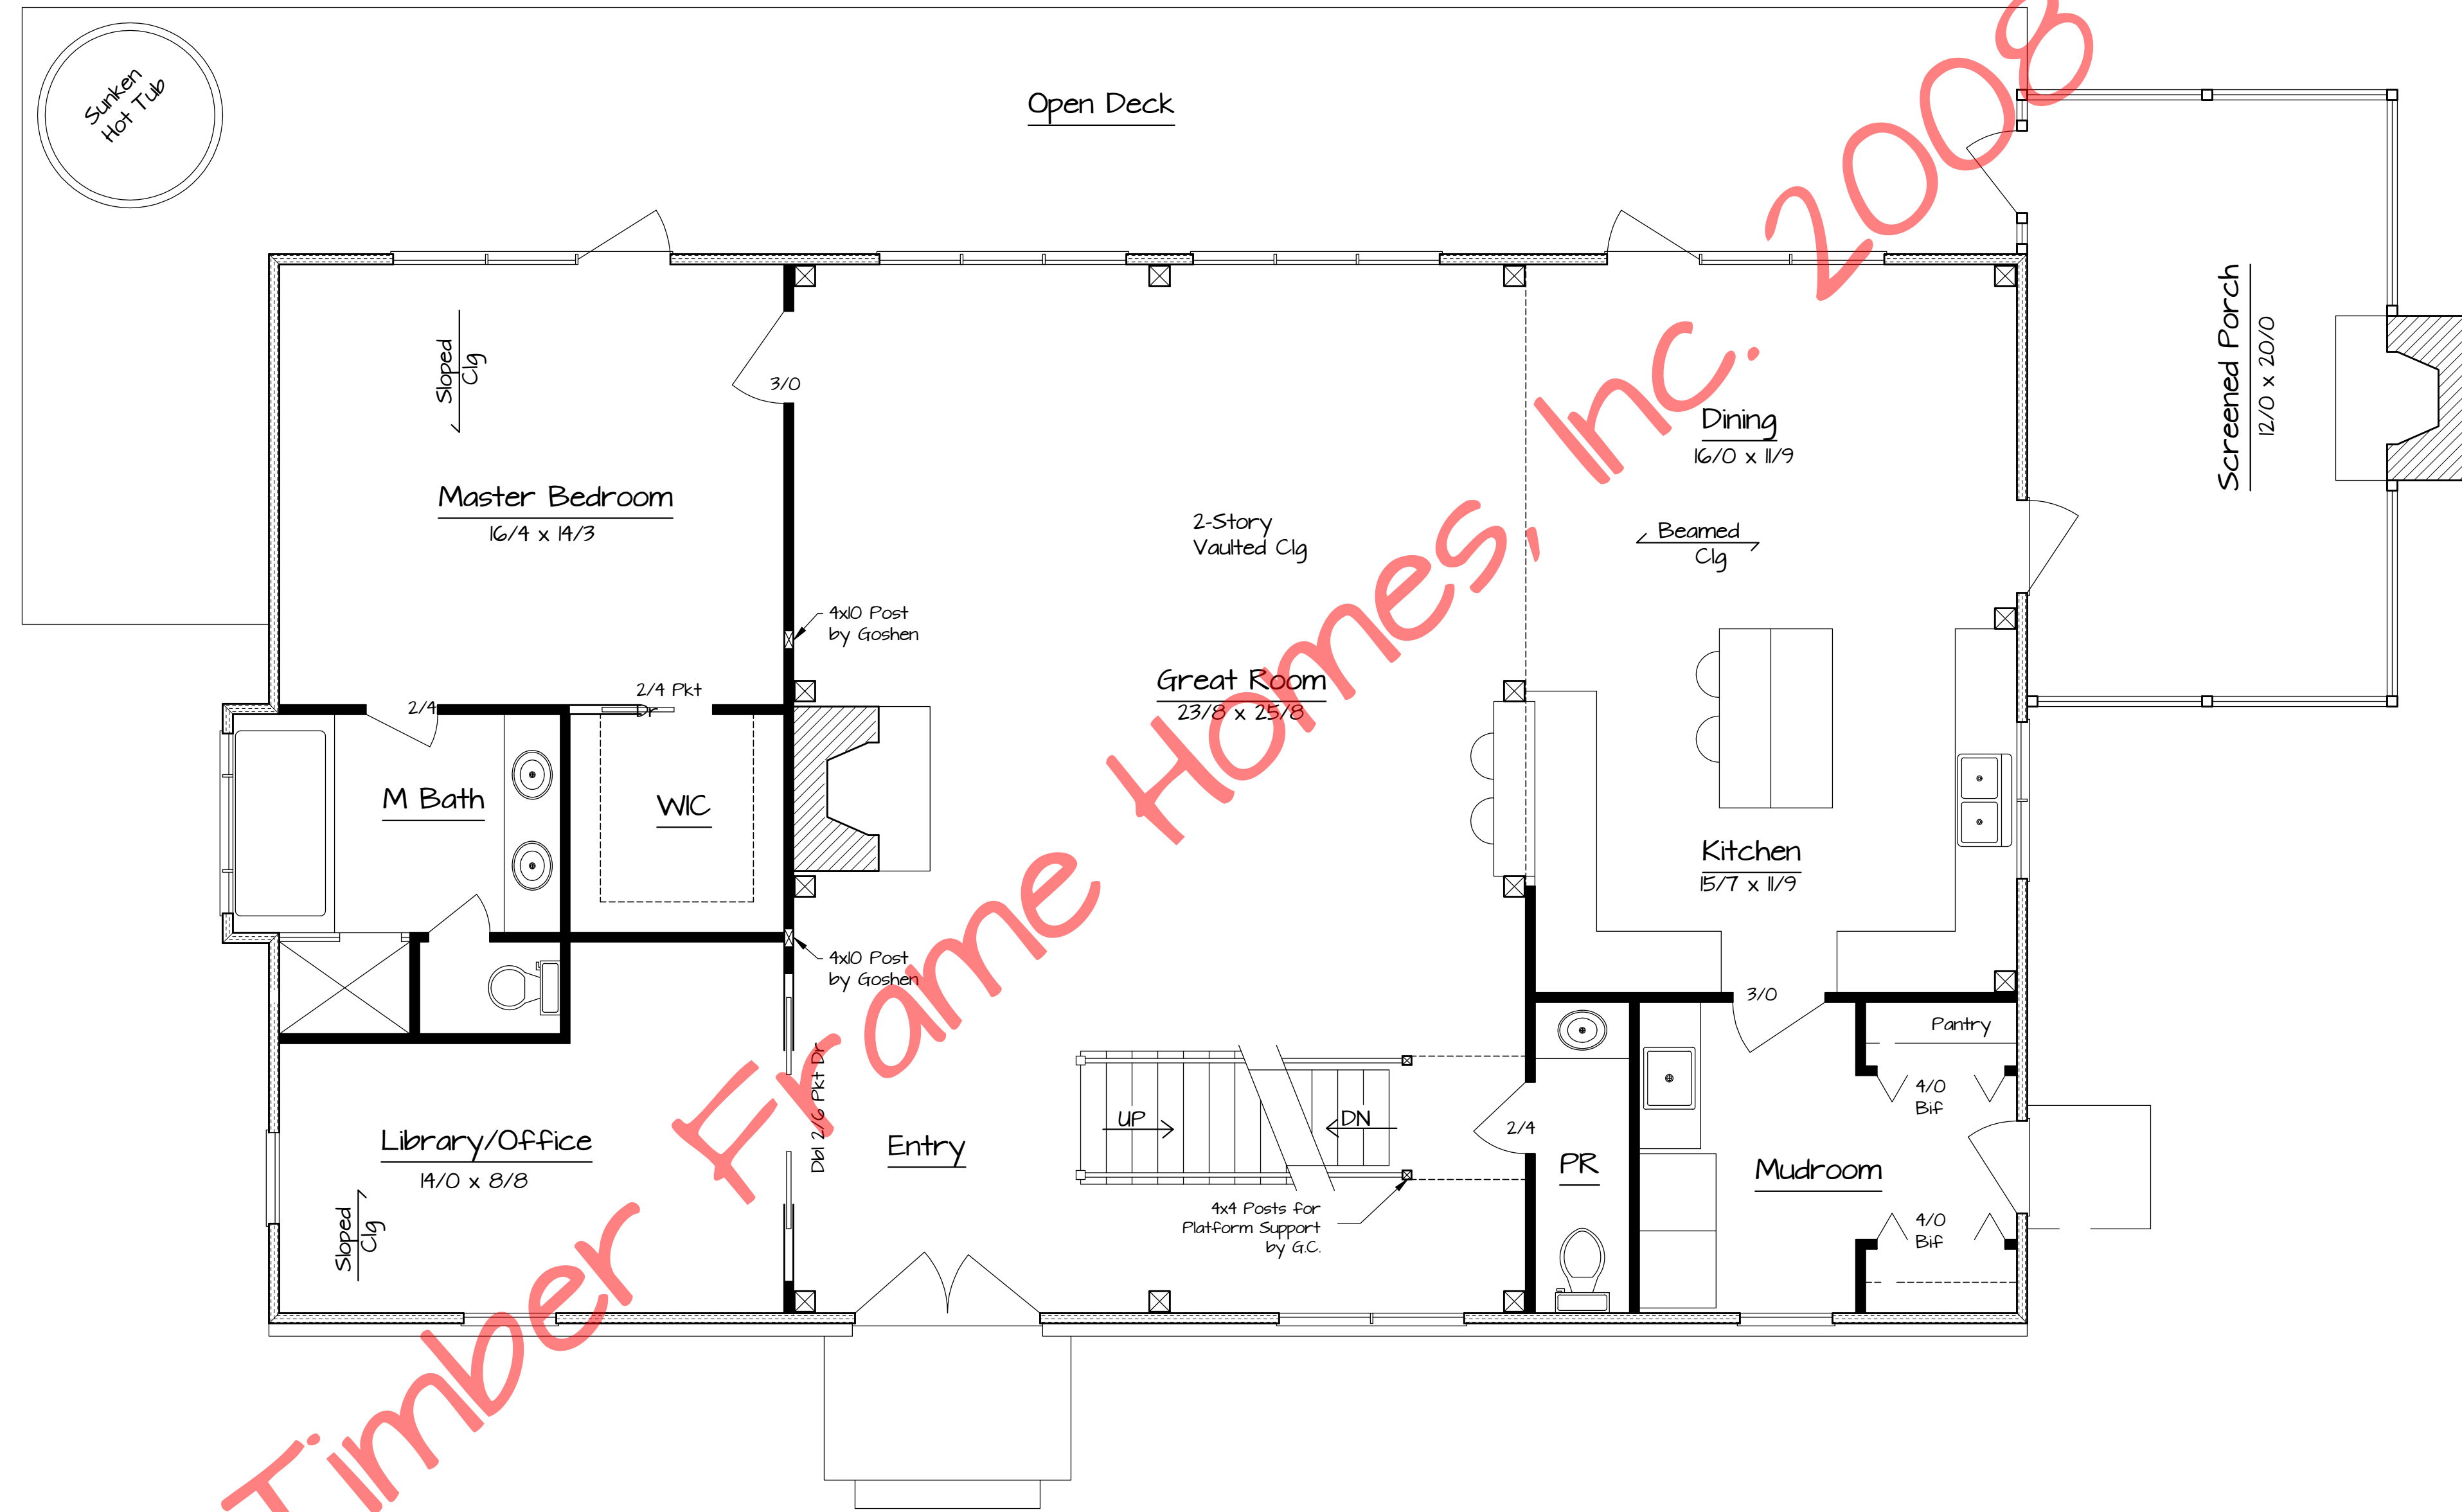

©Timber Frame Homes, Inc. 2008

First Floor Plan
1988 sf Living Area

West Oak


First Floor Plan

SCALE	Noted	FILE NO.	0804
DATE	4-08	DRAWN BY	MAW
		SHEET NUMBER	2

Copyright 2008 by Timber Frame Homes Inc.
All federal, state, and local codes, ordinance, regulations etc. shall be considered as part of specifications for this building and shall take precedence over anything shown, described or implied where same are of variance. All dimensions and conditions shall be verified on site by builder.

REVISIONS		BY
NO.	DATE	REMARKS
1	7-24-08	Mudrm Dr Location

©Timber Frame Homes, Inc. 2008

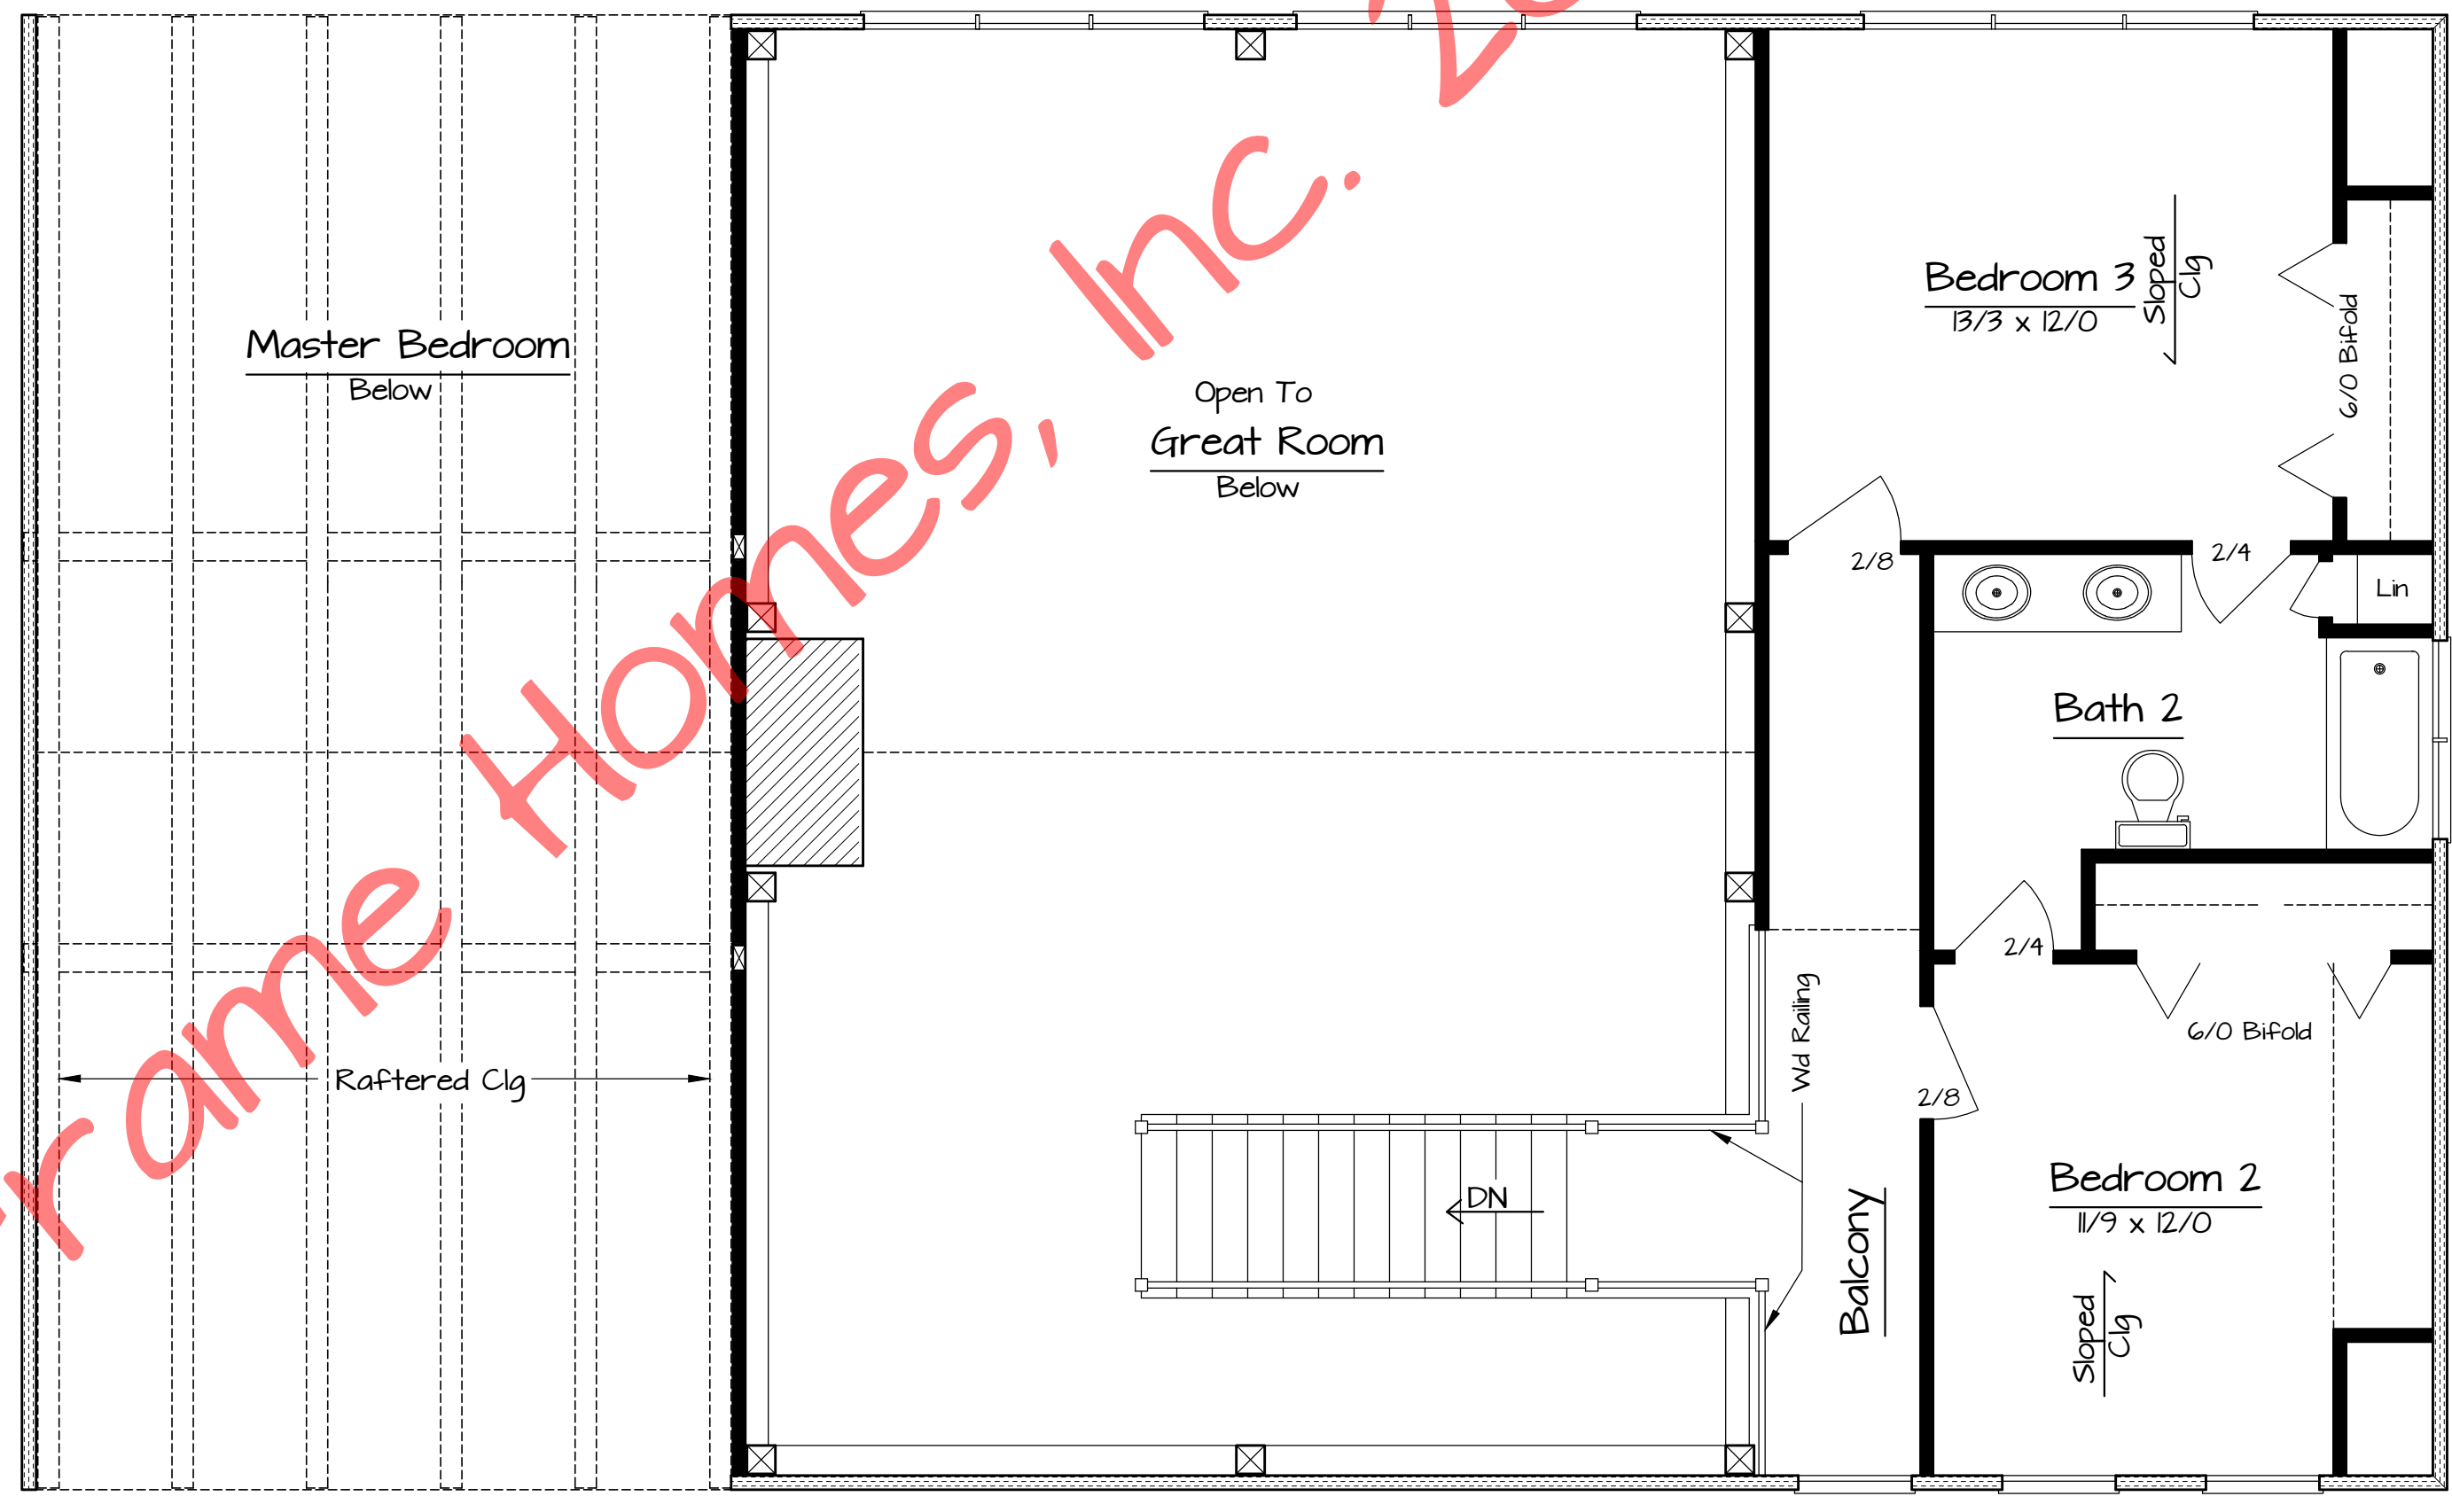

Second Floor Plan
563 sf Living Area

West Oak		Second Floor Plan	
NO.	DATE	REVISIONS	BY
1	7-21-08	Updated	MAW
		Copyright 2008 by Timber Frame Homes Inc. All federal, state, and local codes, ordinance, regulations etc. shall be considered as part of specifications for this building and shall take precedence over anything shown, described or implied where same are of variance. All dimensions and conditions shall be verified on site by builder.	
		Scale: Noted	
		Date: 4-1-08	
		Drawn by: MAW	
		Sheet Number: 2A	