

Right Side Elevation  
1/4" = 1'-0"



Rear Elevation  
1/4" = 1'-0"

© Timber Frame Homes, Inc. 2008

Collingwood  
Elevation  
FILE NO. 0811 Willow Grove  
DRAWN BY MAW  
SHEET NUMBER 1A


Noted  
DATE 10-15-08  
SCALE  
(919)224-9562  
timber-framehomes.com

Copyright 2008 by Timber Frame Homes Inc.  
All federal, state, and local codes, ordinance, regulations etc. shall be considered as part of specifications for this building and shall take precedence over anything shown, described or implied where same are in variance. All dimensions and conditions shall be verified on site by builder.

NO	DATE	REVISIONS	BY
1	11-08	Add 2' to Garage	MAW




Left Side Elevation  
1/4" = 1'-0"

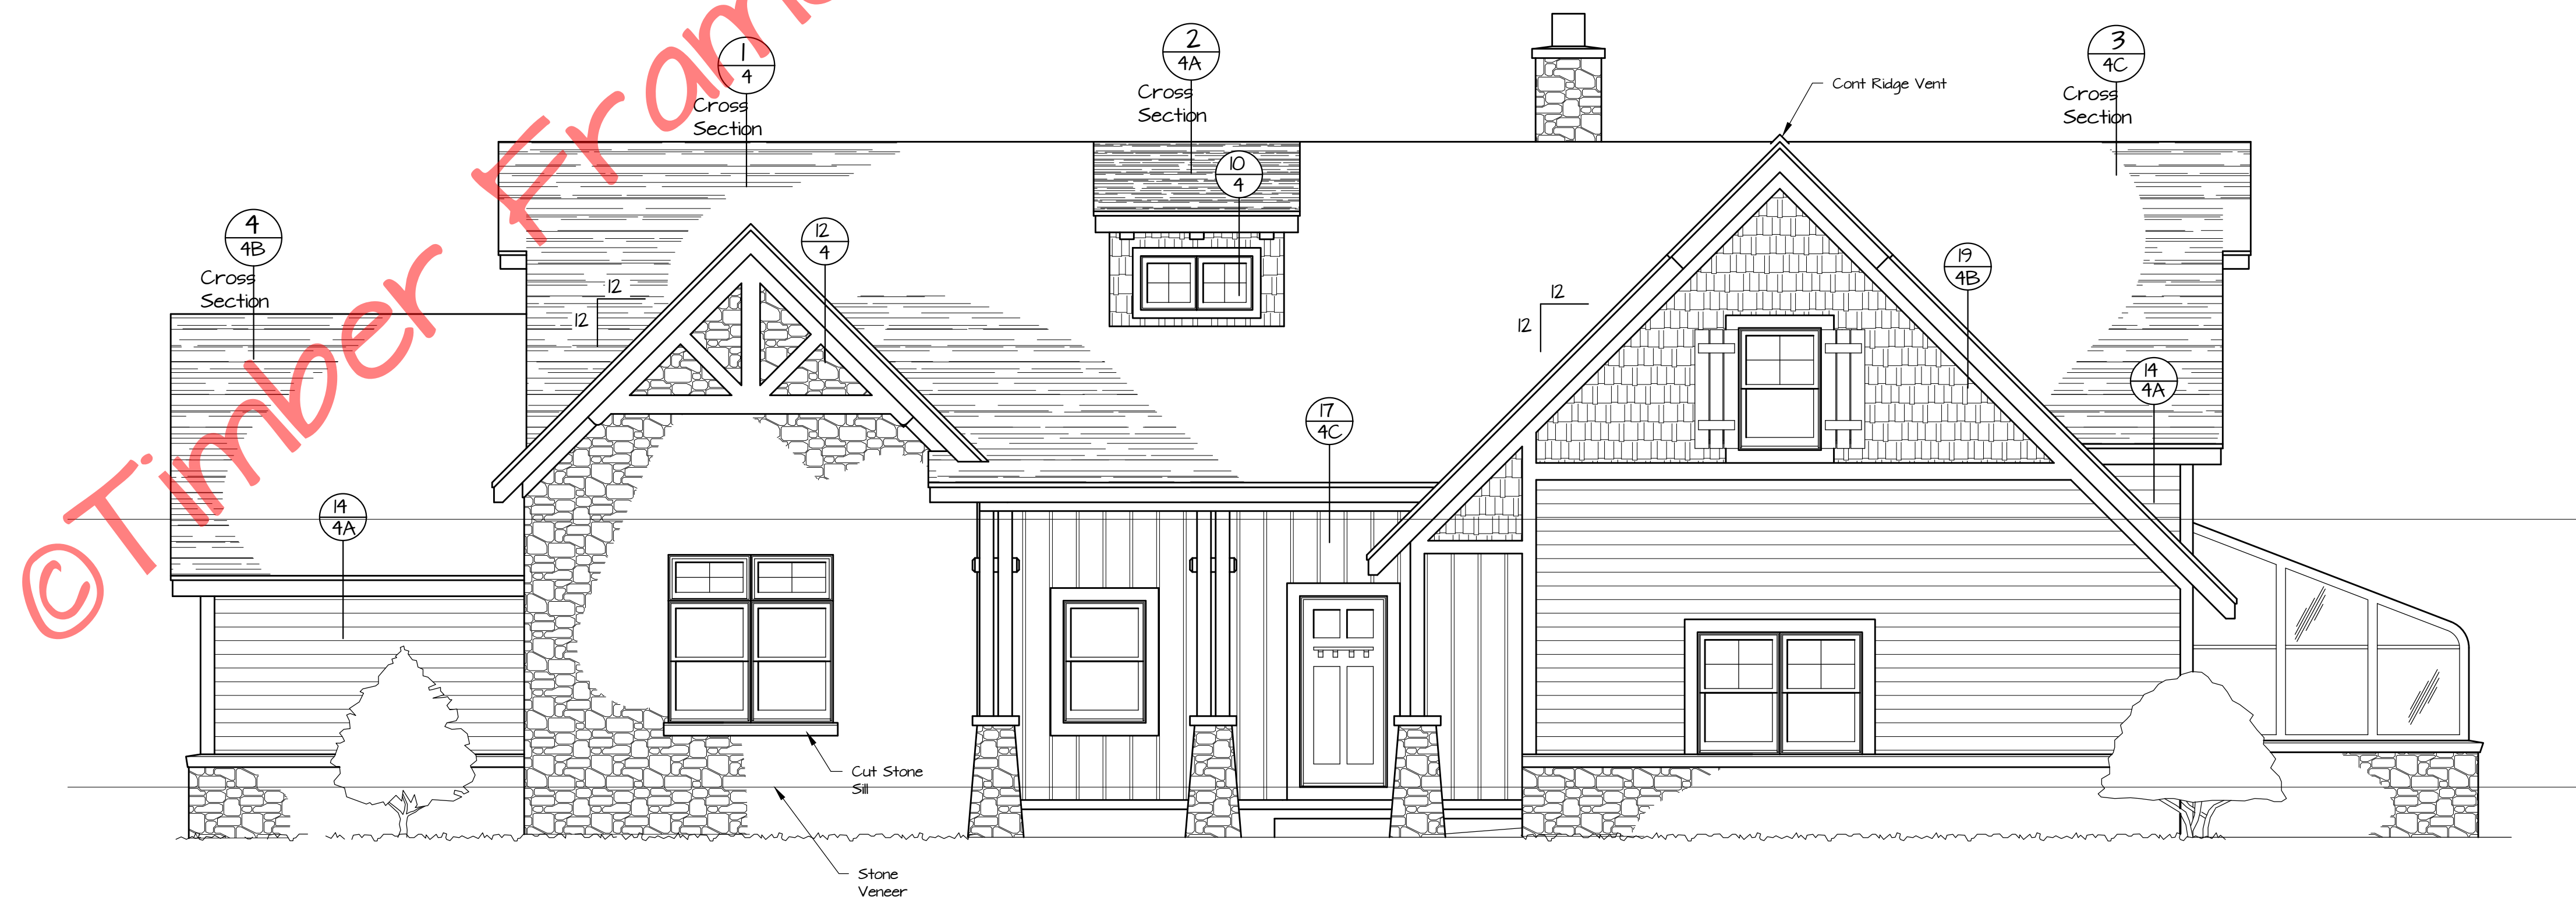

Front Elevation  
1/4" = 1'-0"

© Timber Frame Homes, Inc. 2008


Collingwood  
Elevation  
FILE NO. 0811 Willow Grove  
DRAWN BY MAM  
DATE 10-15-08  
SCALE Noted

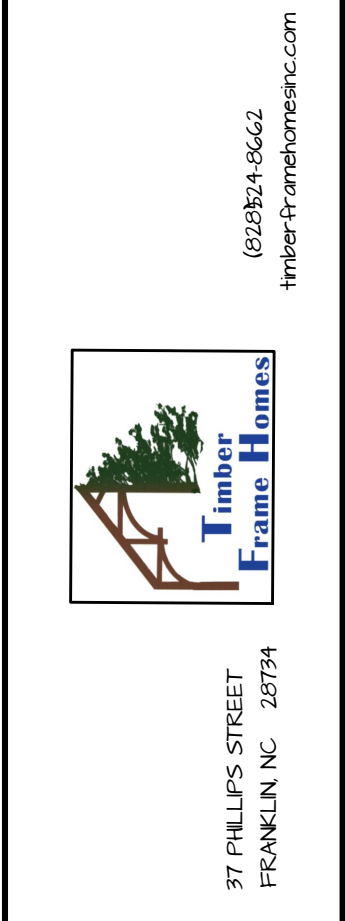


Copyright 2008 by Timber Frame Homes, Inc.  
All federal, state, and local codes, ordinance, regulations etc. shall be considered as part of specifications for this building and shall take precedence over anything shown, described or implied where same are in variance. All dimensions and conditions shall be verified on site by builder.

NO.	DATE	REVISIONS	BY
1	11-08	Add 2' to Garage	MAM



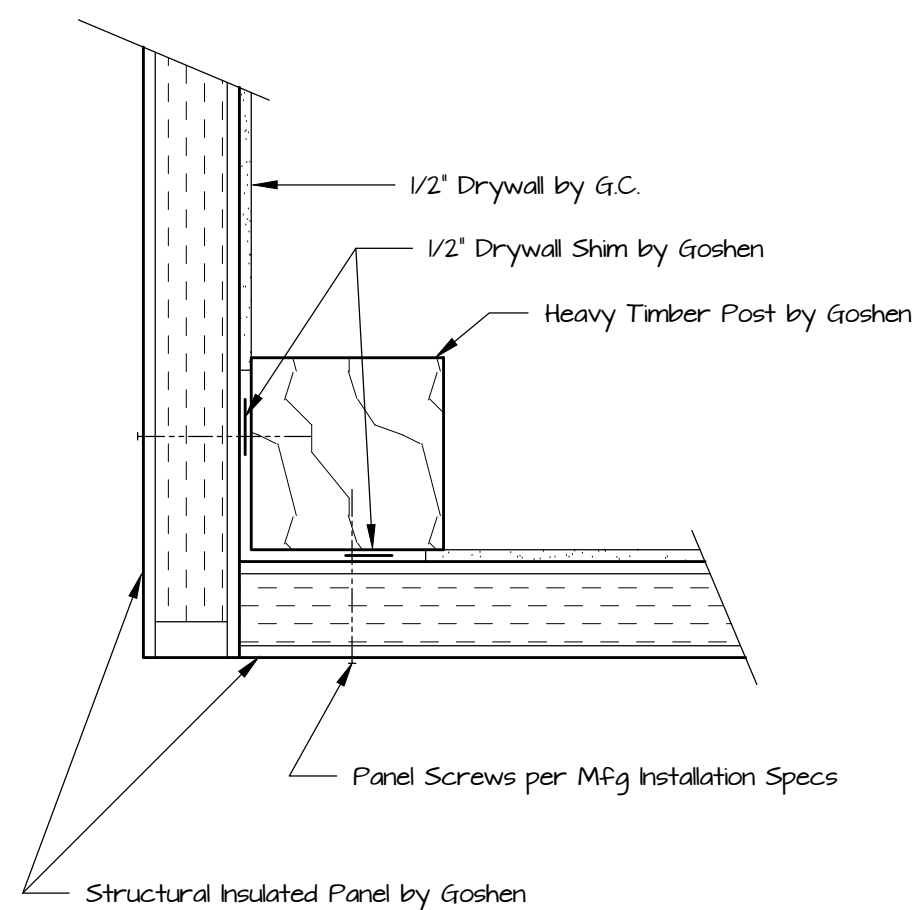

**Typical Corner Detail**  
1 1/2" = 1'-0"

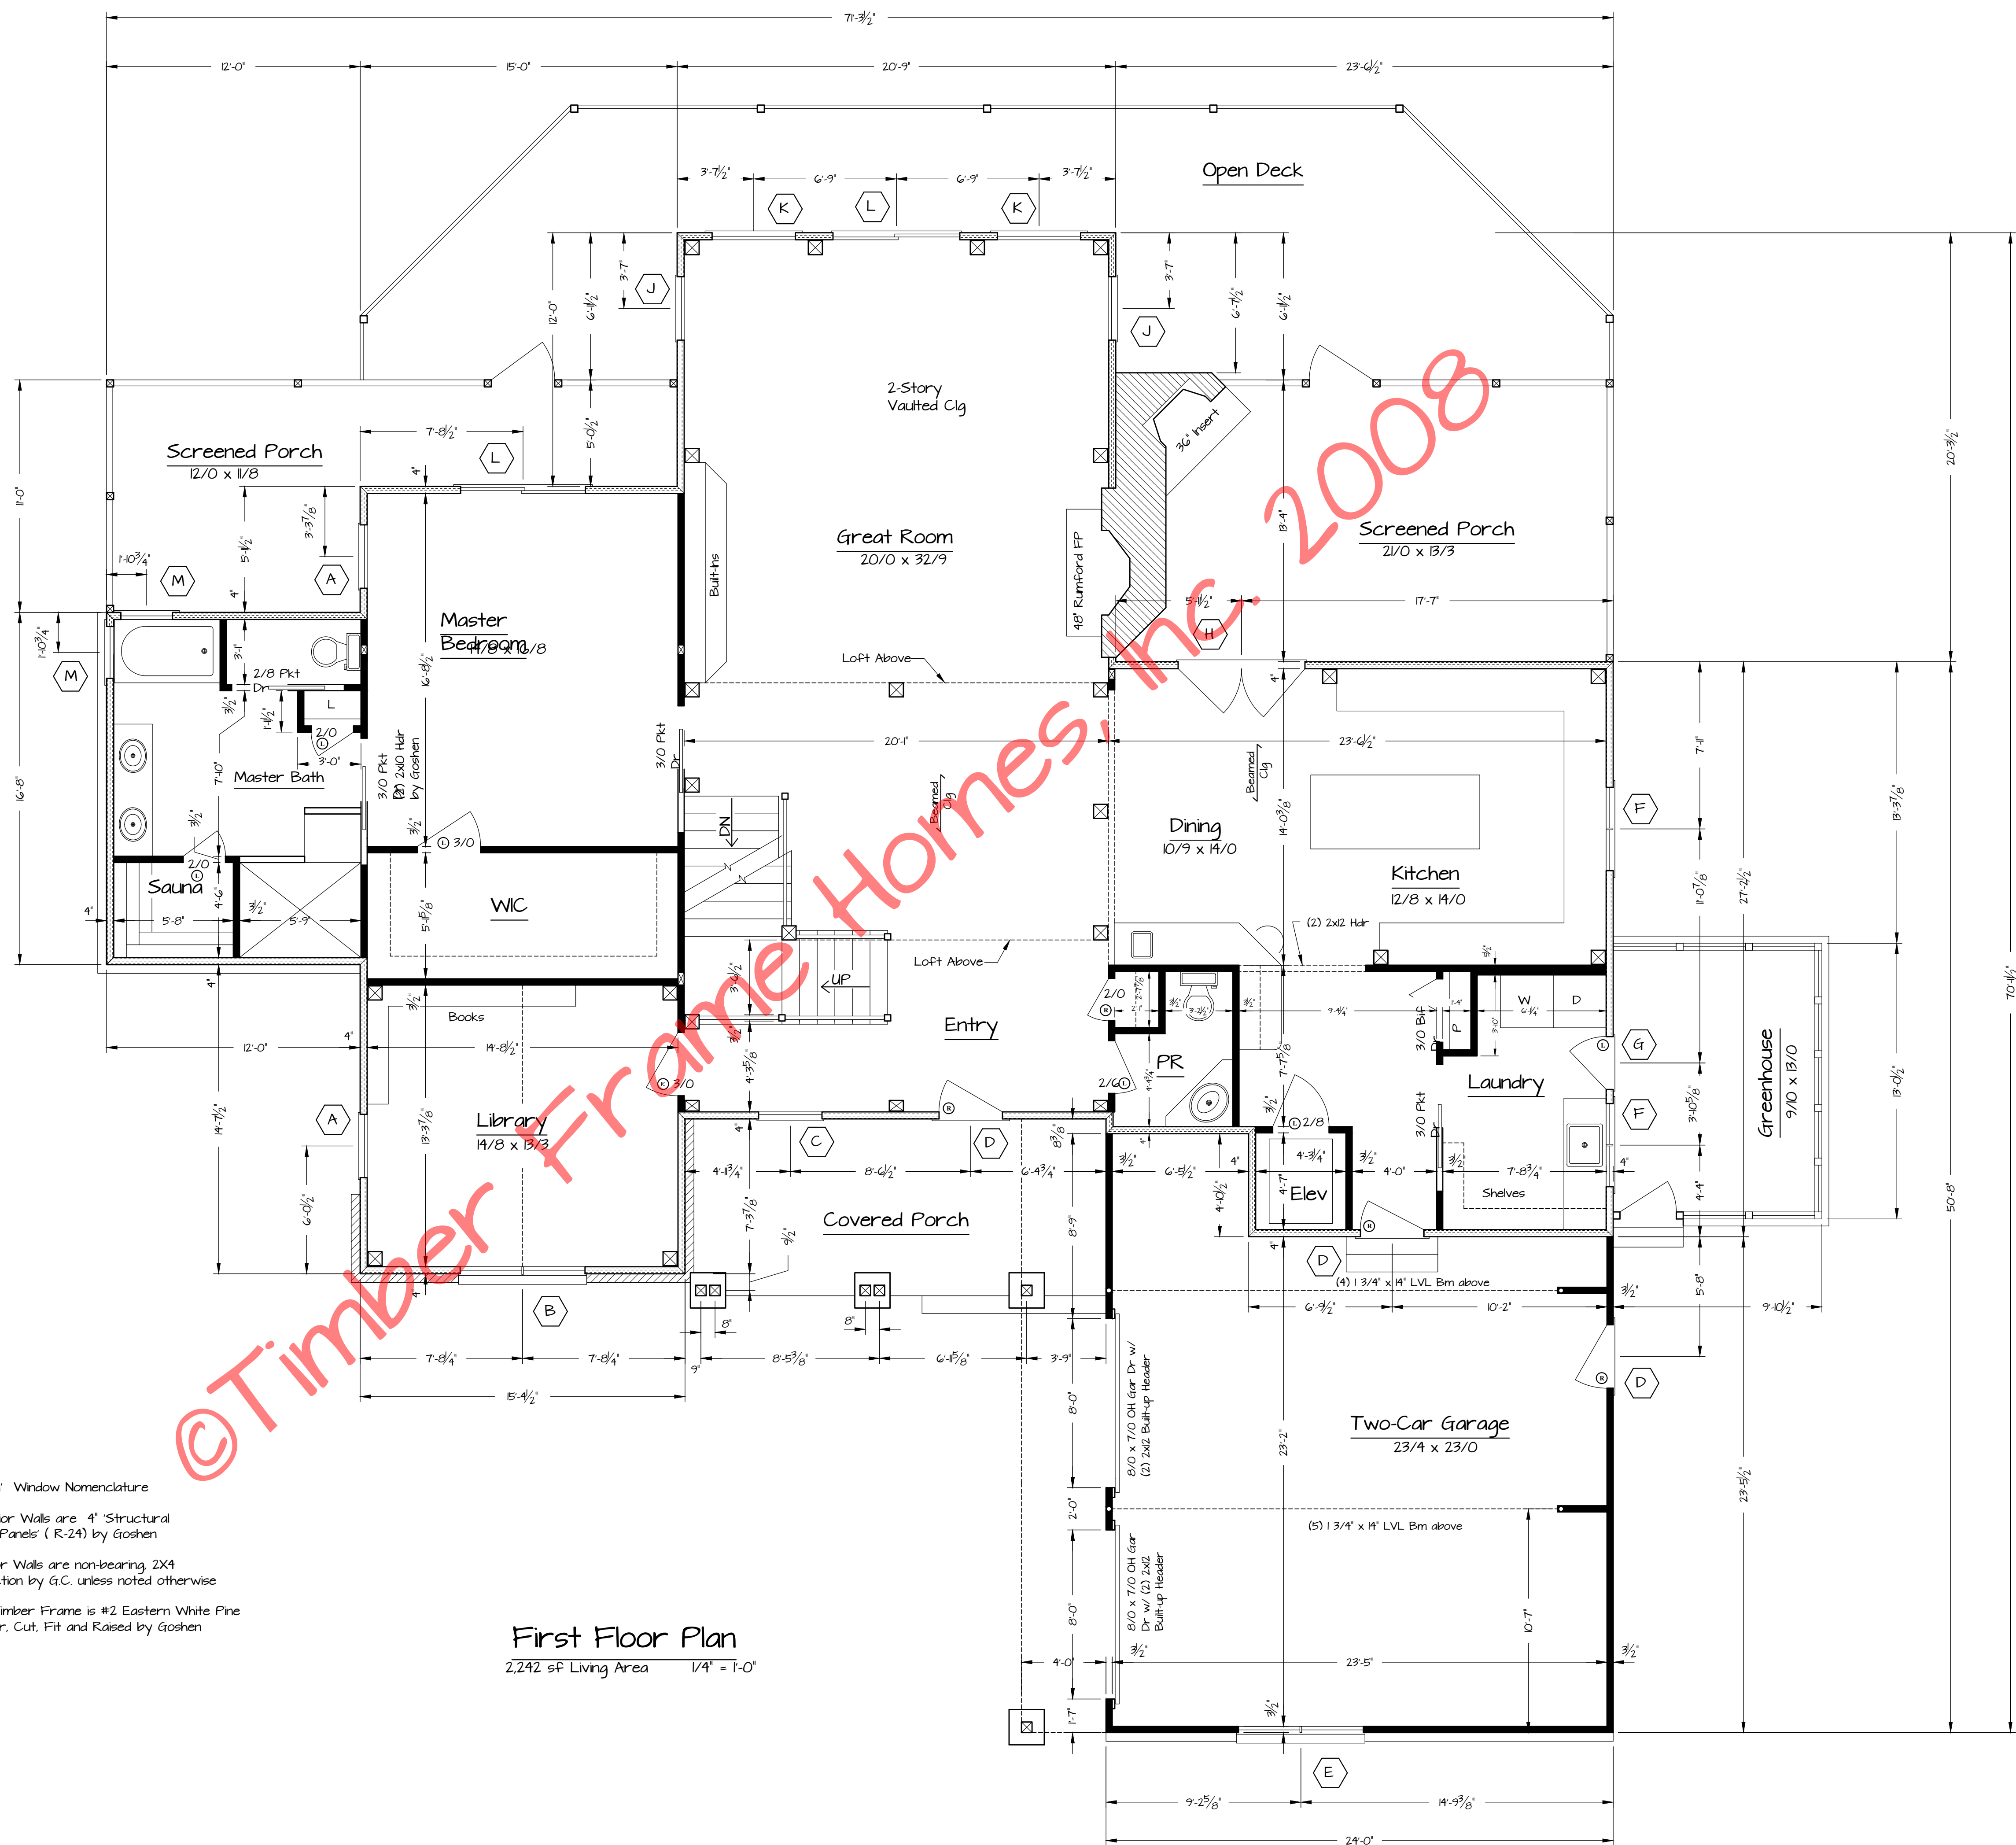

**NOTES:**


1. 'Marvin' Window Nomenclature
2. Exterior Walls are 4" Structural Insulated Panels (R-24) by Goshen
3. Interior Walls are non-bearing 2X4 Construction by G.C. unless noted otherwise
4. The Timber Frame is #2 Eastern White Pine or Better, Cut, Fit and Raised by Goshen

**First Floor Plan**  
2,242 sf Living Area 1/4" = 1'-0"

© Timber Frame Homes, Inc. 2008

<b>Collingwood</b>		<b>First Floor Plan</b>
FILE NO.	DRAWN BY	SHEET NUMBER
Noted	MAW	2
SCALE	DATE	DRAWN BY
Noted	10-15-08	MAW
(92)824-9662 timber-frame-homes.com		
37 PULLIPS STREET PANDORA, NC 28754		
Copyright 2008 by Timber Frame Homes, Inc. All federal, state, and local codes, ordinance, regulations etc. shall be considered as part of specifications for this building and shall take precedence over anything shown, described or implied where same are in variance. All dimensions and conditions shall be verified on site by builder.		
NO.	DATE	REVISIONS
1	11-08	REMARKS
		BY
		MAW
		Add 2' to Garage

Window Schedule				
Window #	Rough Opening	Qty.	Location	
A	CUDH3020	36 3/8 x 48 7/8	2	Lib, MBR
B	CUDHT 3012-2 CUDH3022-2	71 3/4 x 72 5/8	1	Lib
C	CUDH3022	36 3/8 x 52 7/8	2	Entry, Stor
D	Ext Dr	38 1/2 x 82 1/2	4	Entry, Gar, House to Gar, Bsmt
E	CUDH3022-2	71 3/4 x 52 7/8	1	Gar
F	CCM2440 2W	49 x 39 5/8	2	Laundry, Kit
G	CUIFD2668	32 1/2 x 82 1/2	1	Laundry
H	CUIFD6068	73 5/8 x 82 1/2	1	Din
J	CCMP3672	37 x 71 5/8	2	GR
K	CCMP4864	49 x 64 5/8	2	GR
L	CSFD6068	73 5/8 x 82 1/2	3	GR, MBR, Rec Rm
M	CUDH244	30 3/8 x 36 7/8	2	MB
N	CCM3648 2W	73 x 47 5/8	1	BR3
P	CCMP2424 2W	49 x 23 5/8	1	Upper Entry
Q	CCM2848 3W	85 x 47 5/8	1	BR2
R	CCM2840 4W	13 x 39 5/8	2	B2, B3
S	CRT4859 CM	49 x 60 1/2	2	Upper GR
T	CRT7295 CM	73 x 96 1/2	1	Upper GR
U	CCM2840 2W	57 x 39 5/8	2	Rec Rm, Workshop
V	CCM2860 2W	57 x 59 5/8	2	Workshop, Bsmt
W	CCM2840	29 x 39 5/8	1	Rec Rm
X	2/6 x 6/8 Dr	32 1/2 x 82 1/2	1	Attic / Stor

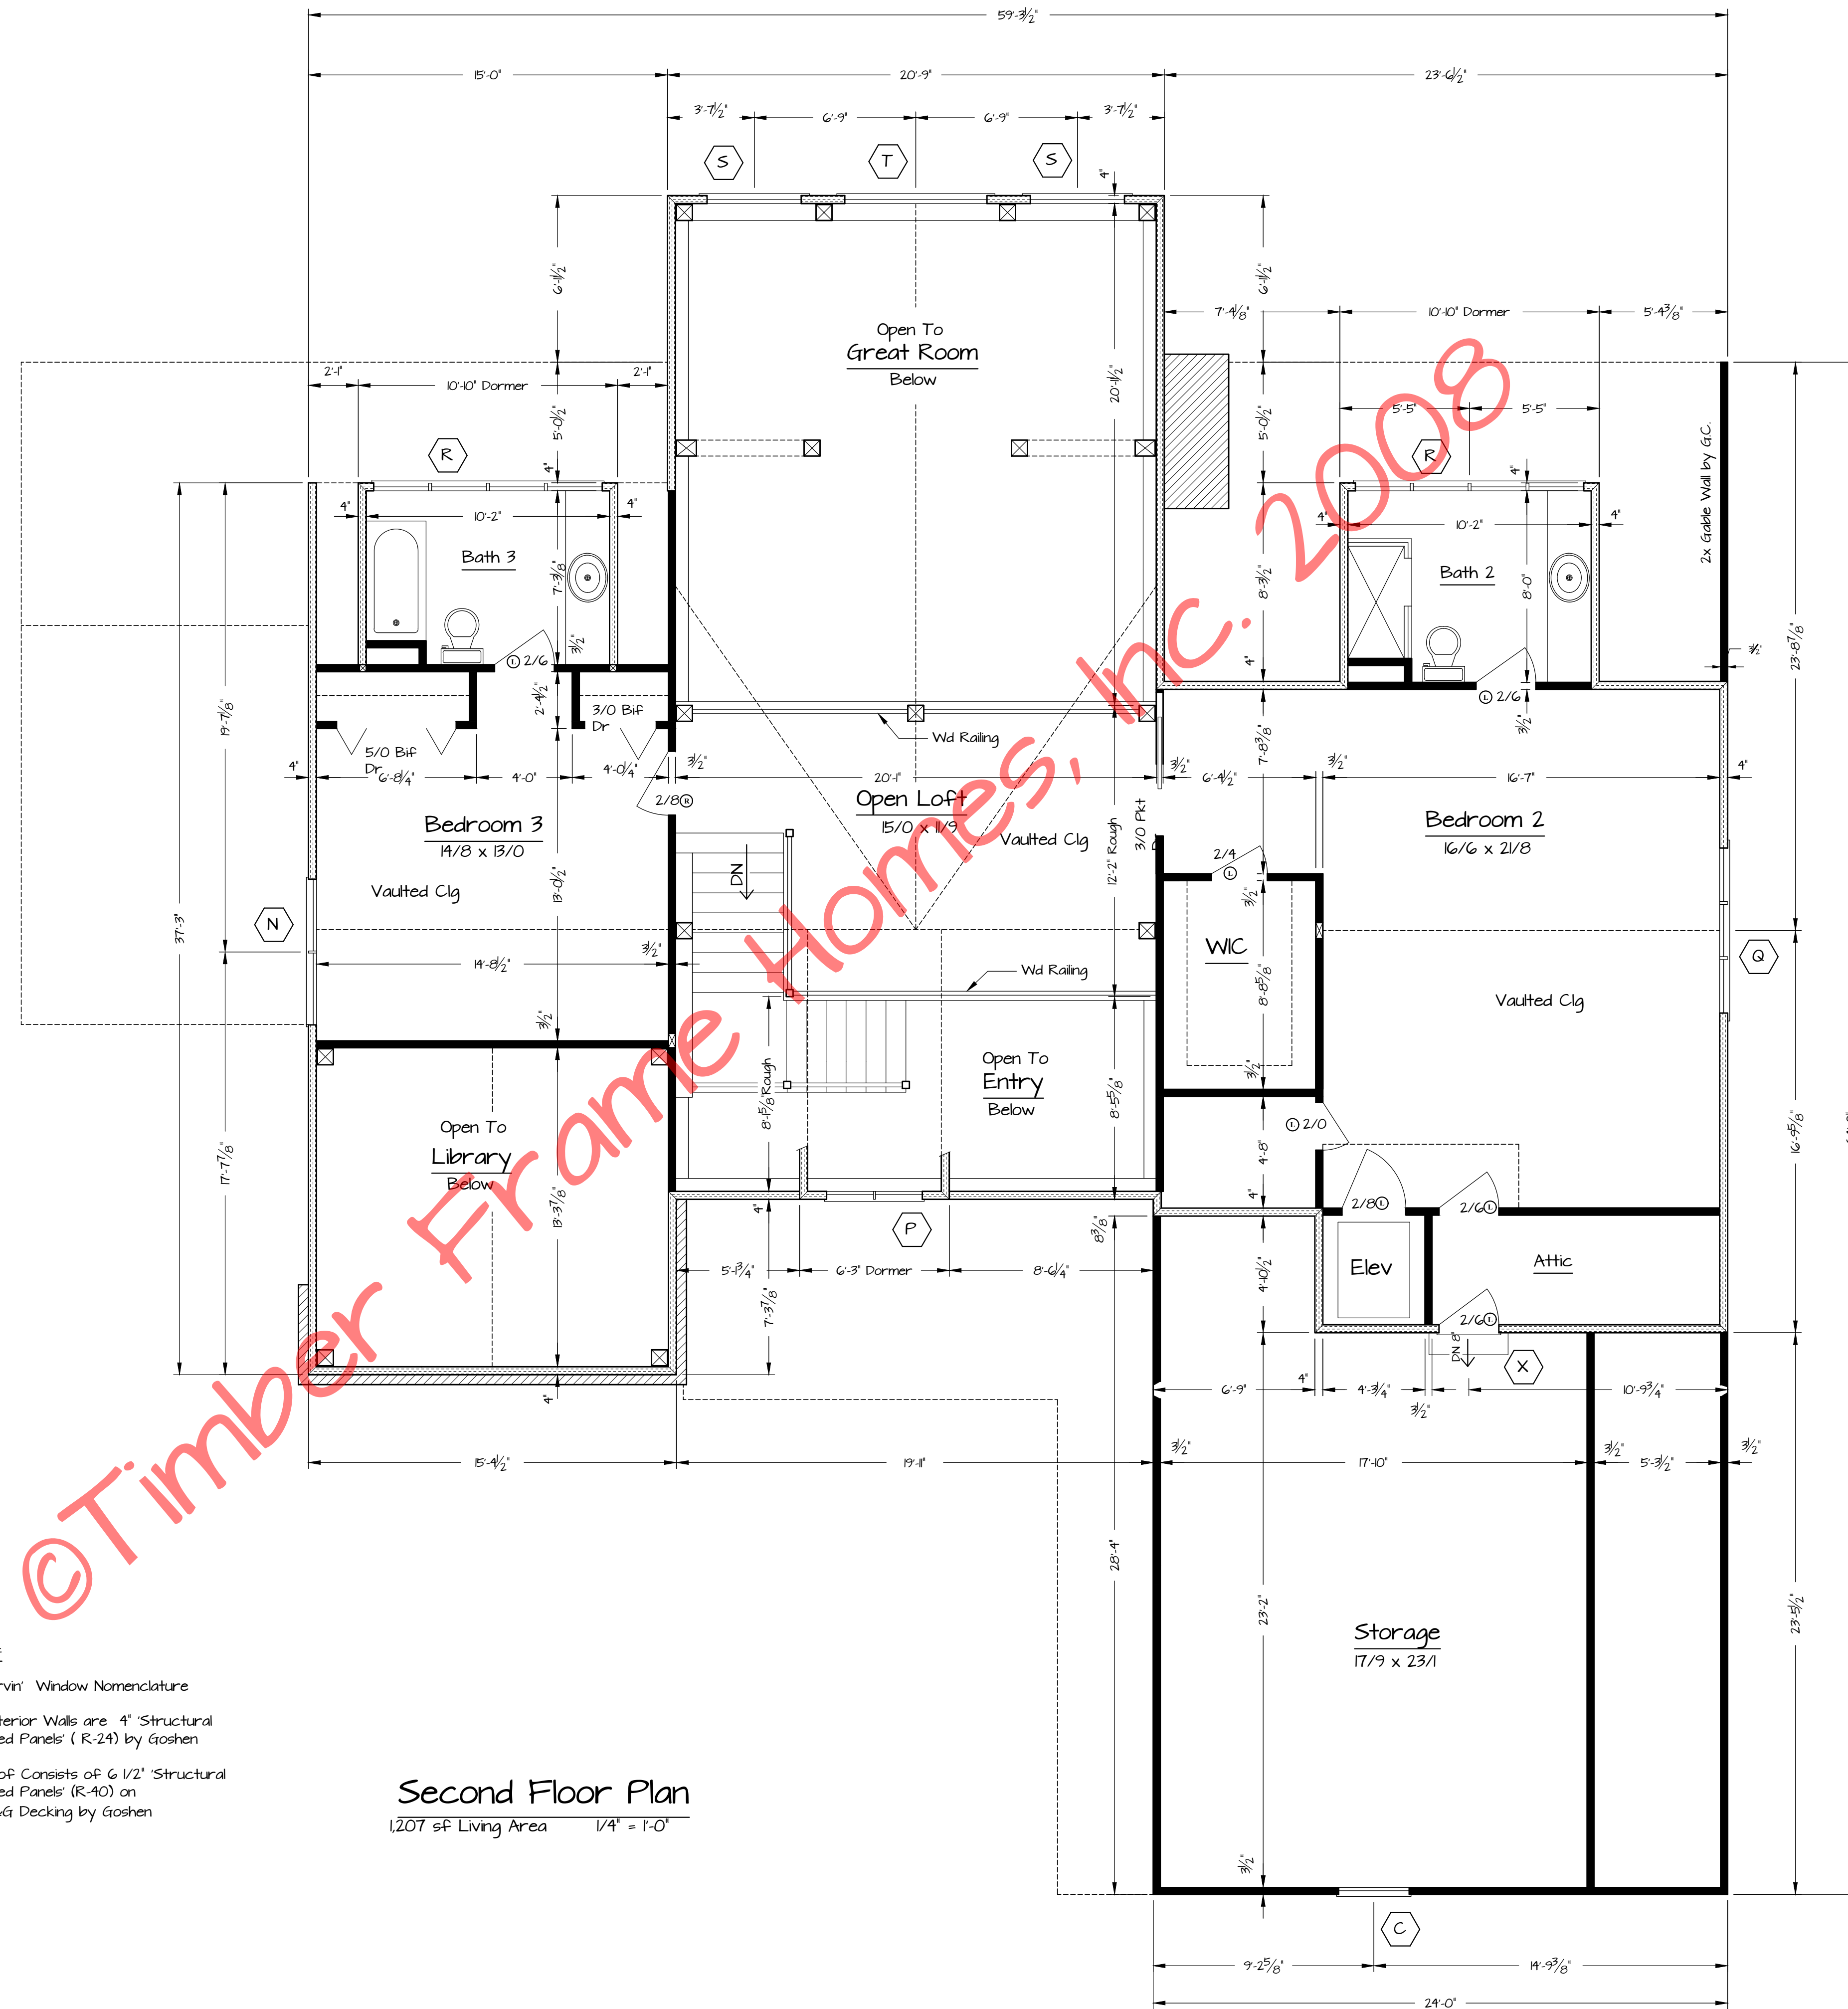

**NOTES:**

1. 'Marvin' Window Nomenclature
2. Exterior Walls are 4" Structural Insulated Panels (R-24) by Goshen
3. Roof Consists of 6 1/2" Structural Insulated Panels (R-40) on 1x8 T&G Decking by Goshen

**Second Floor Plan**  
1,207 sqF Living Area 1/4" = 1'-0"


Collingwood  
Second Floor Plan  
FILE NO. 0811 Willow Grove  
DRAWN BY MAW  
SHEET NUMBER 2A

Noted  
DATE 10-15-08  
SCALE  
(919)284-9662  
timber-framehomes.com

Copyright 2008 by Timber Frame Homes Inc.  
All federal, state, and local codes, ordinance, regulations etc. shall be considered as part of specifications for this building and shall take precedence over anything shown, described or implied where same are of variance. All dimensions and conditions shall be verified on site by builder.

NO.	DATE	REVISIONS	BY
1	11-08	REMARKS Add 2' to Garage	MAW



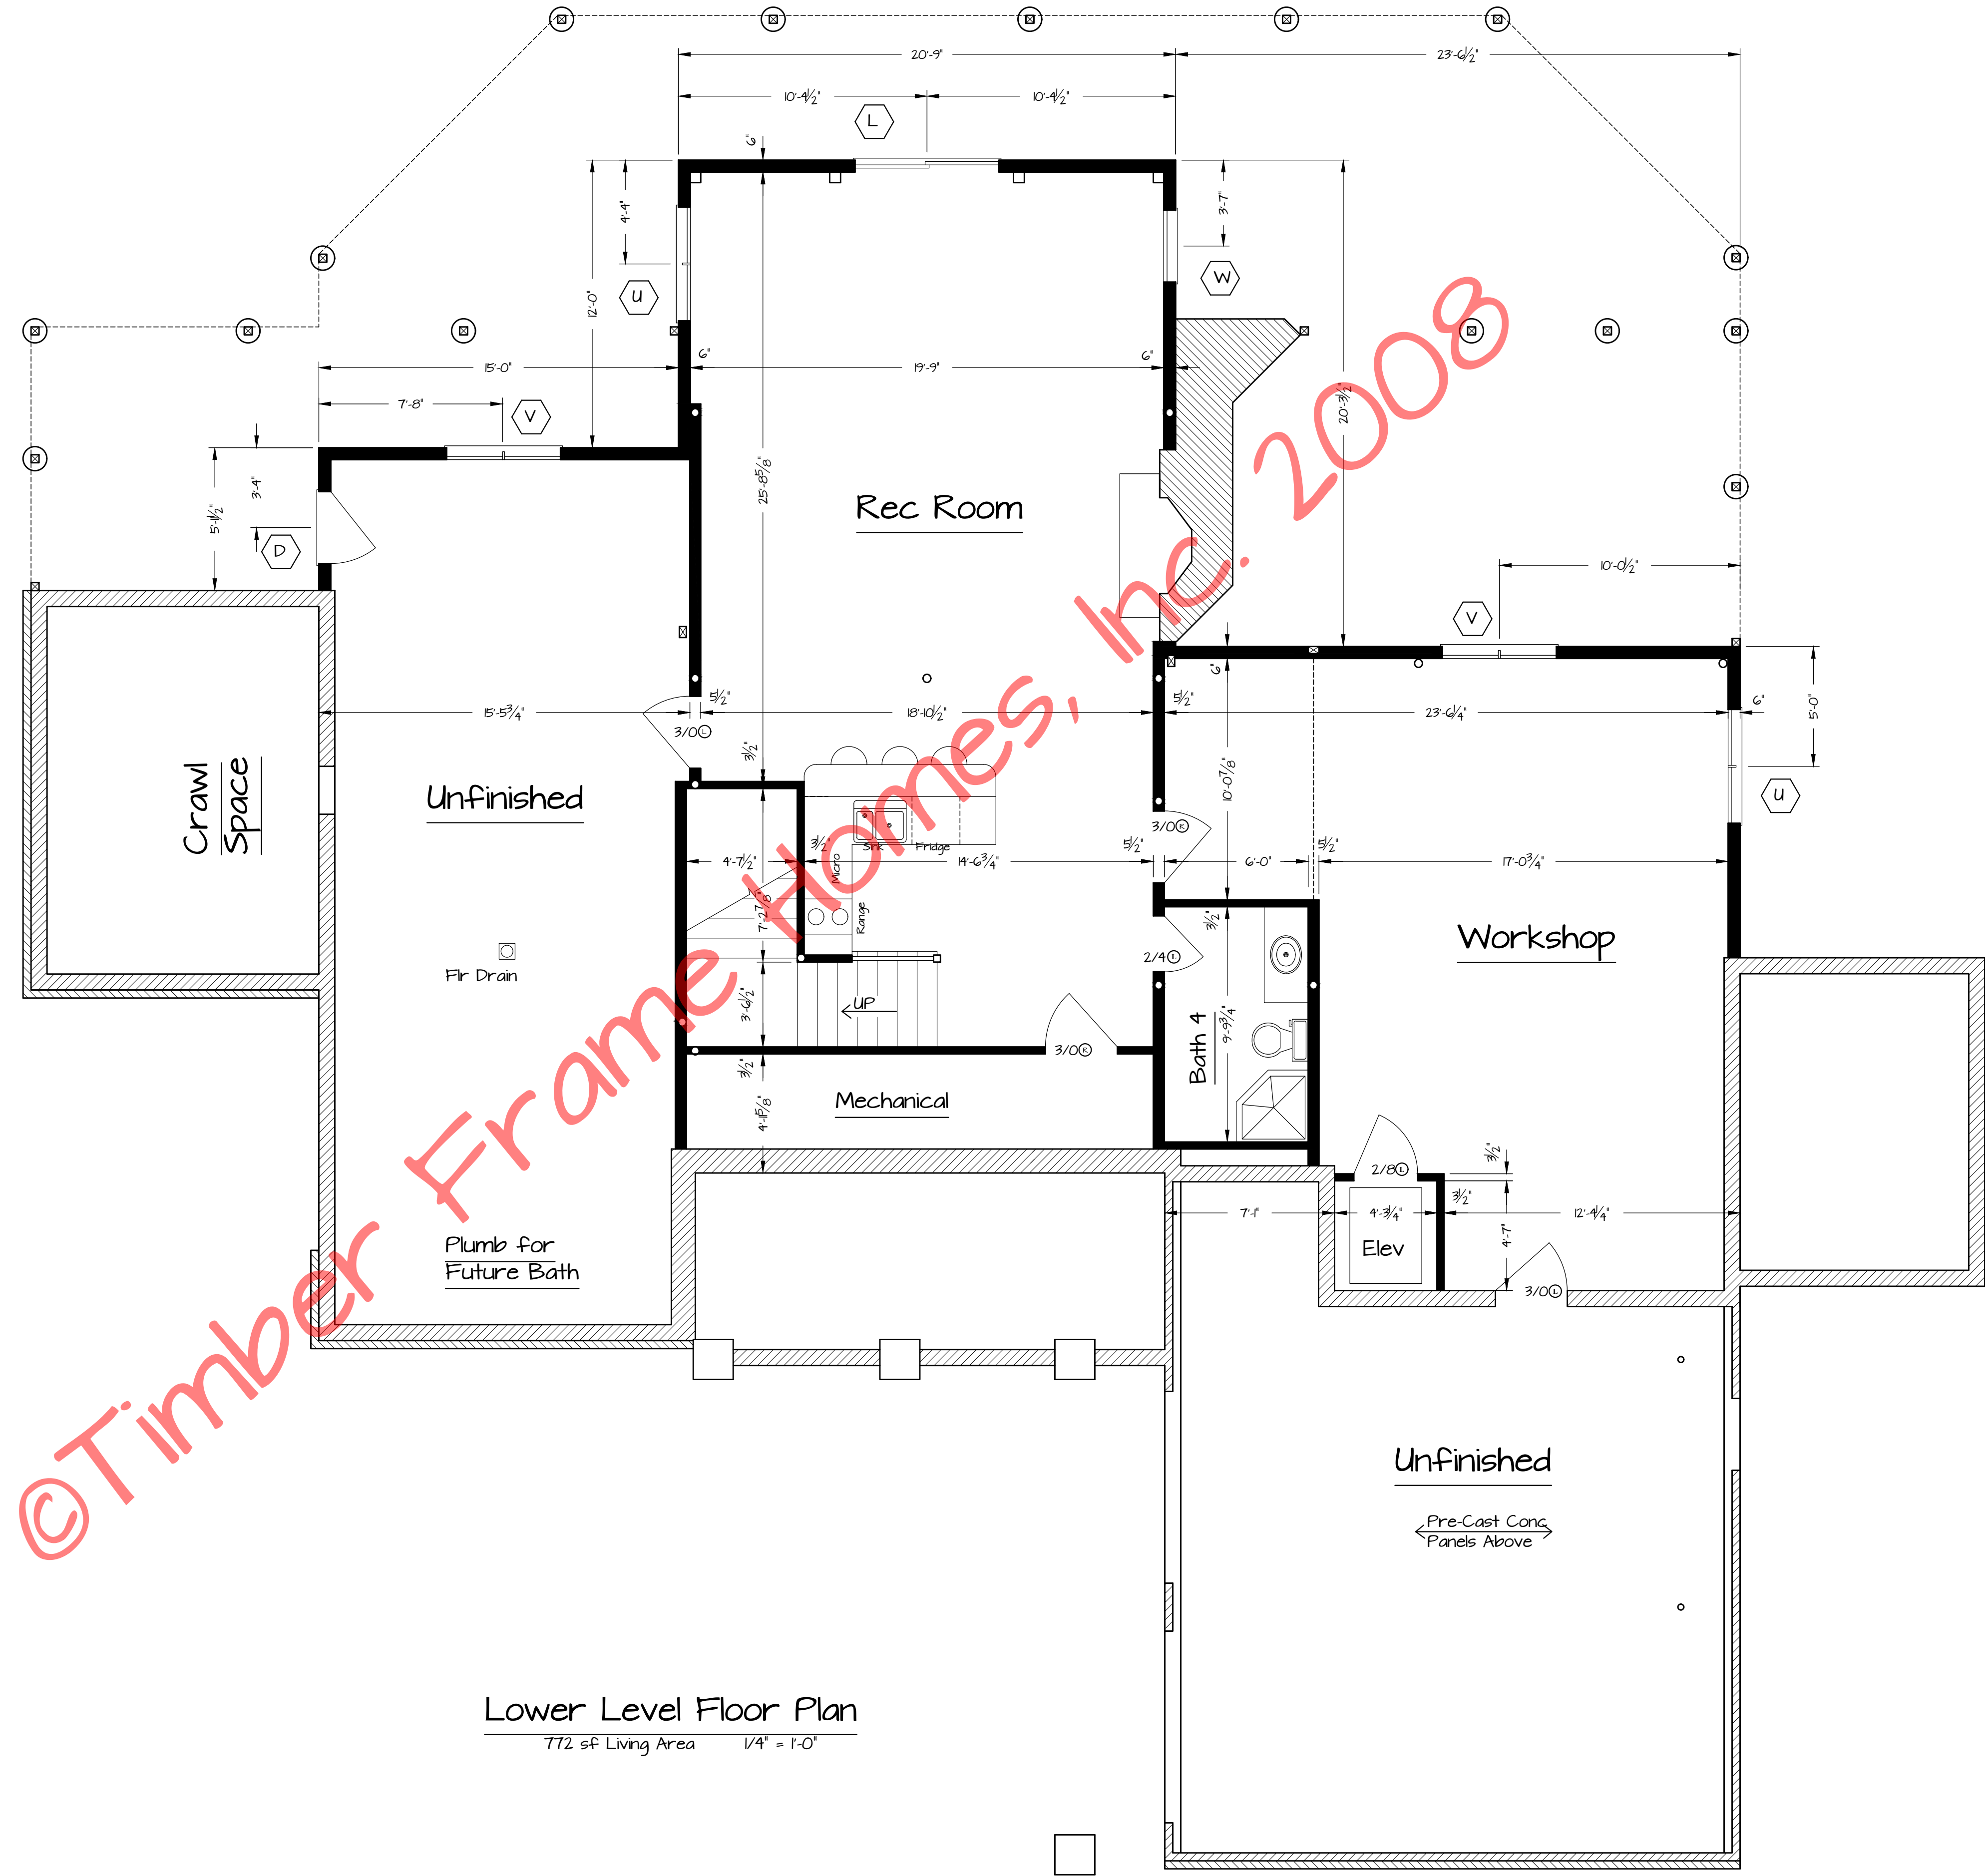

Lower Level Floor Plan  
772 sqF Living Area 1/4" = 1'-0"



Copyright 2008 by Timber Frame Homes Inc.  
All federal, state, and local codes, ordinance, regulations etc. shall be considered as part of specifications for this building and shall take precedence over anything shown, described or implied where same are in variance. All dimensions and conditions shall be verified on site by builder.

REVISIONS	
NO.	DATE
1	11-08
	BY MAW
	REMARKS: Add 2' to Garage