



Timber Frame Homes Inc.

Castleton

Main Level 1415

Upper Level 713

Lower Level 439

Total 2567

Garage 848

Covered Porches 204

Open Decks 480

Number of Stories 1.5

Foundation Daylight Basement

**Construction Type Timber Frame Hybrid
Enclosure Structural Insulated Panels (SIPs)**

Style Craftsman, Mountain

Bedrooms 3


Baths 3.5

House Dimensions

Width 52'9"

Depth 46'1"

Maximum Ridge Height 28'11"

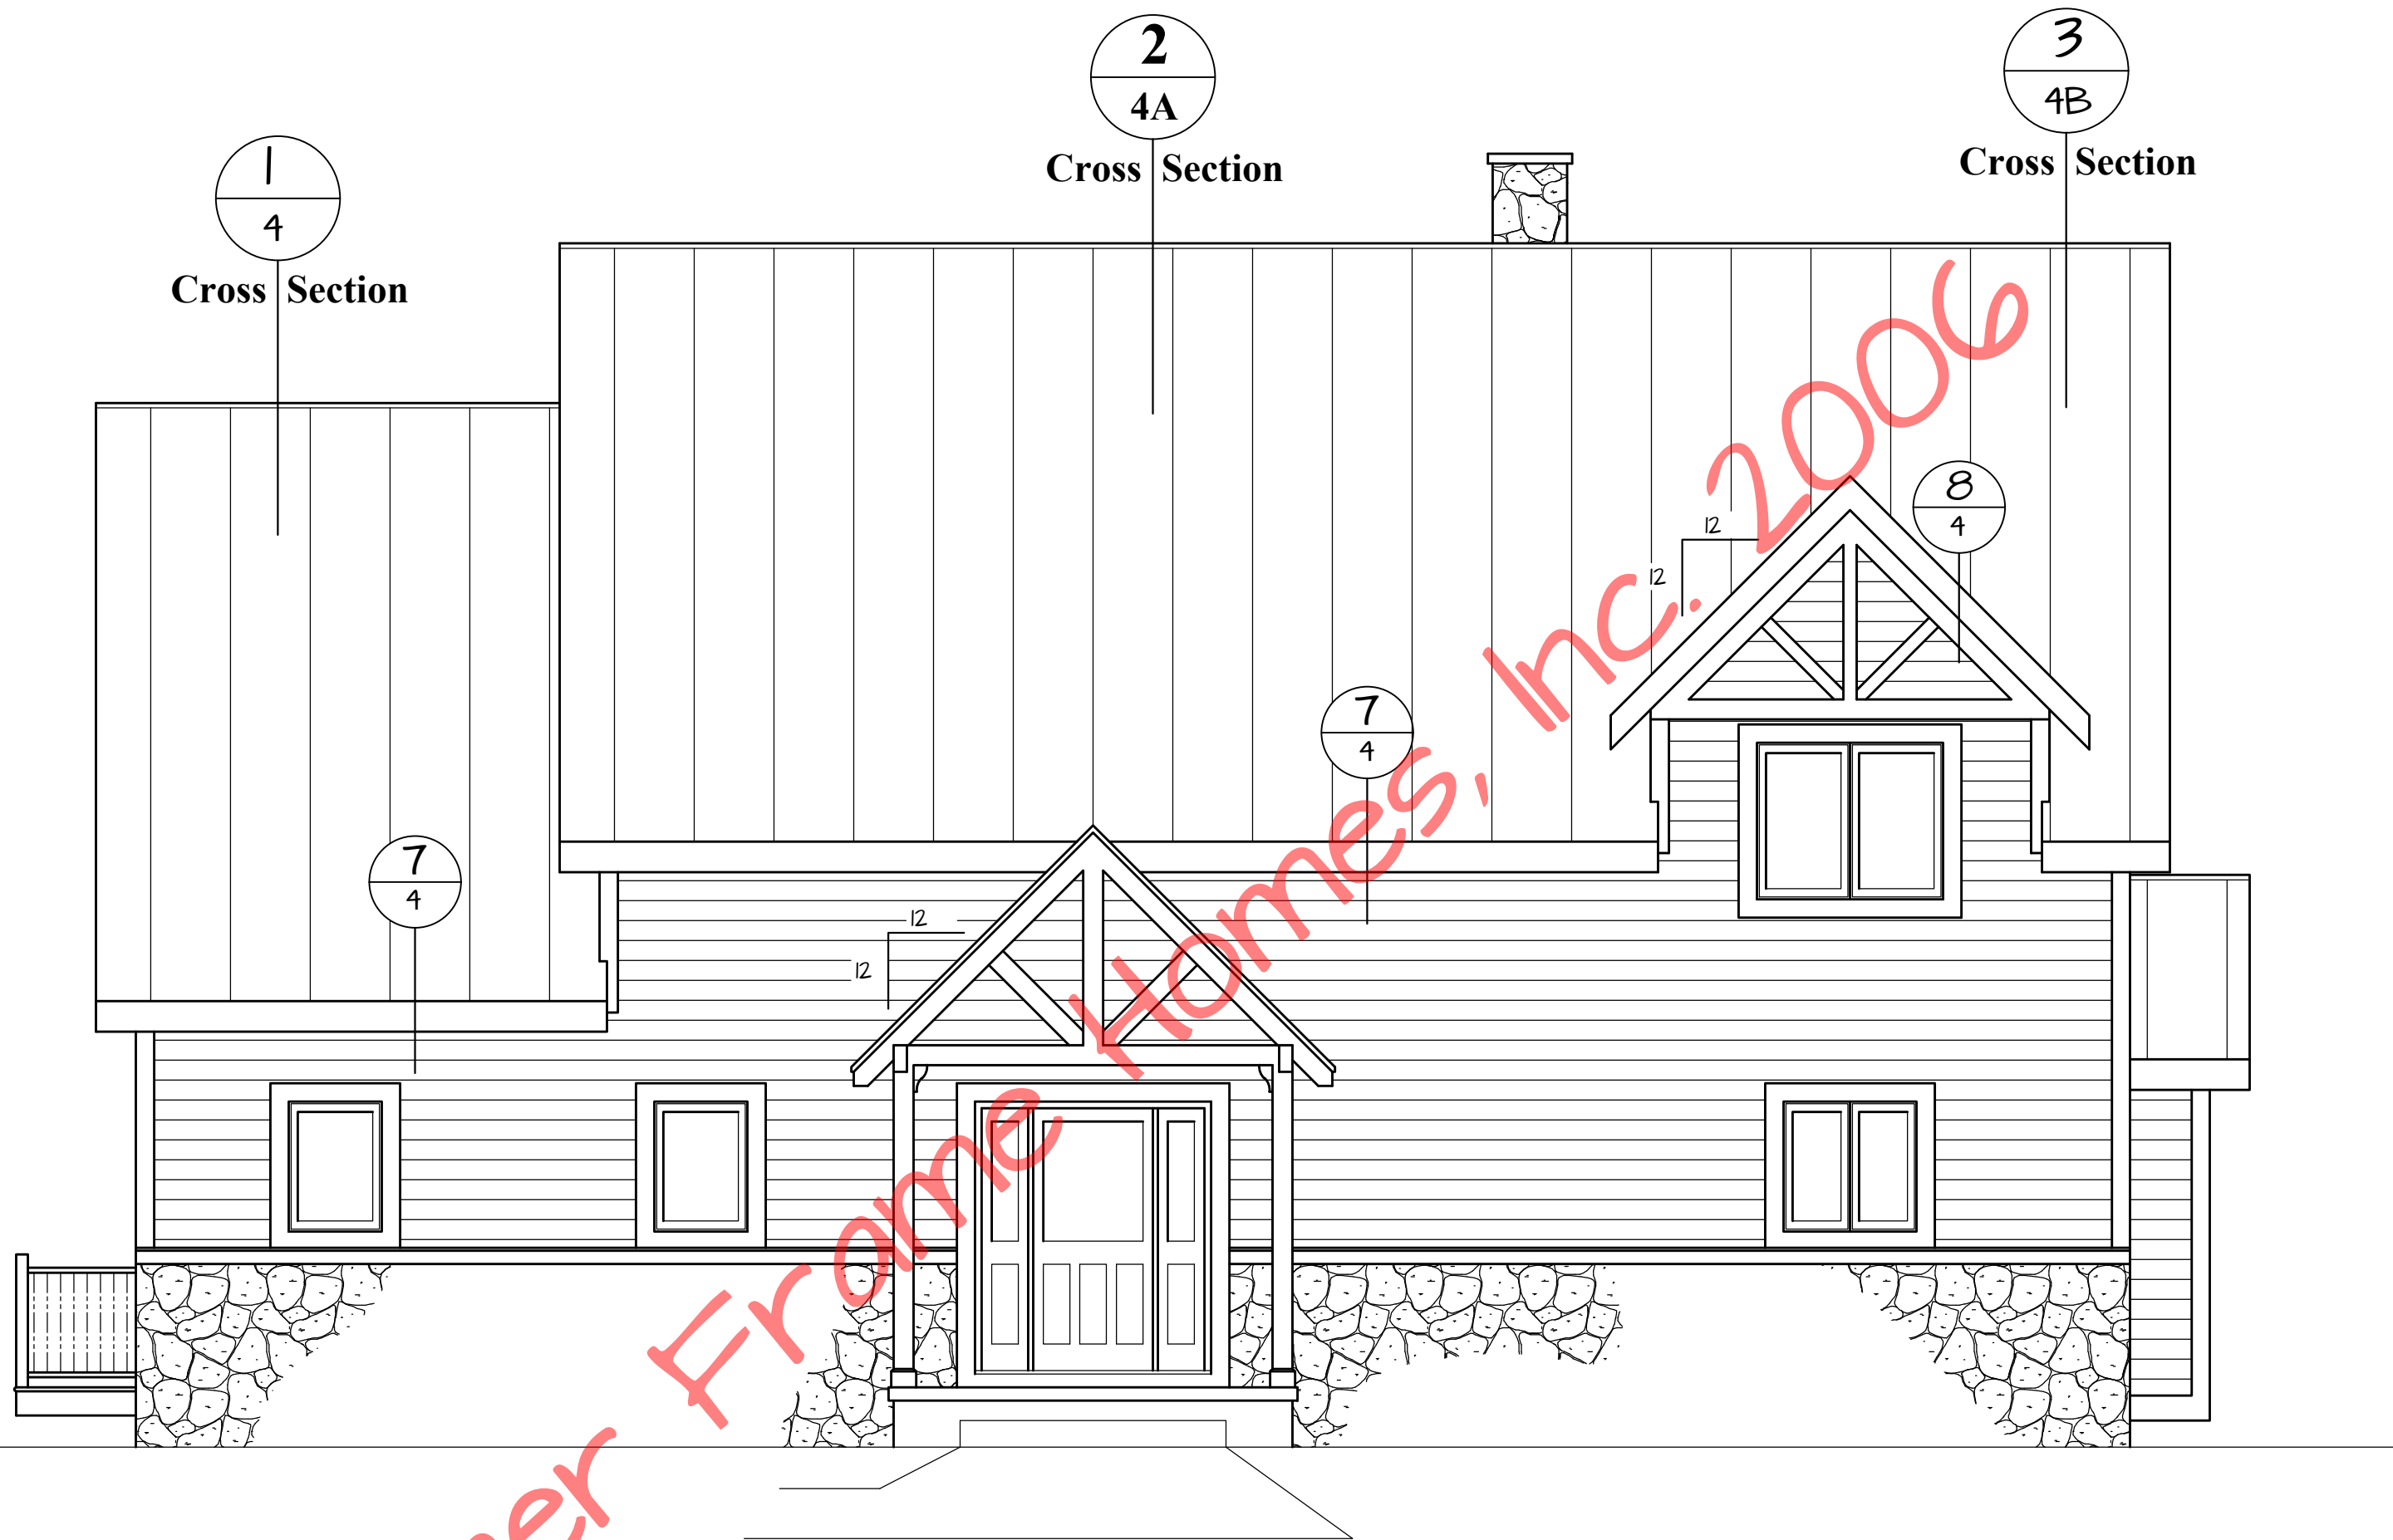

Front Elevation
 1/4" = 1'-0"

© Timber Frame Homes, Inc. 2006

Castleton

Castleton

REVISIONS			
NO.	DATE	REMARKS	BY


Copyright 2006 by Timber Frame Homes, Inc.
 All federal, state, and local codes, ordinance, regulations etc. shall be considered as part of specifications for this building and shall take precedence over anything shown, described, or implied where same are at variance. All dimensions and conditions shall be verified on site by builder.

37 PHILLIPS STREET
 FRANKLIN, NC 28734




(828) 24-8662
 timberframemag.com

<i>Castleton</i>			
<i>Elevation</i>			
SCALE:	Noted	FILE NO.:	
DATE:	3-30-06	DRAWN BY:	
		SHEET NUMBER:	1

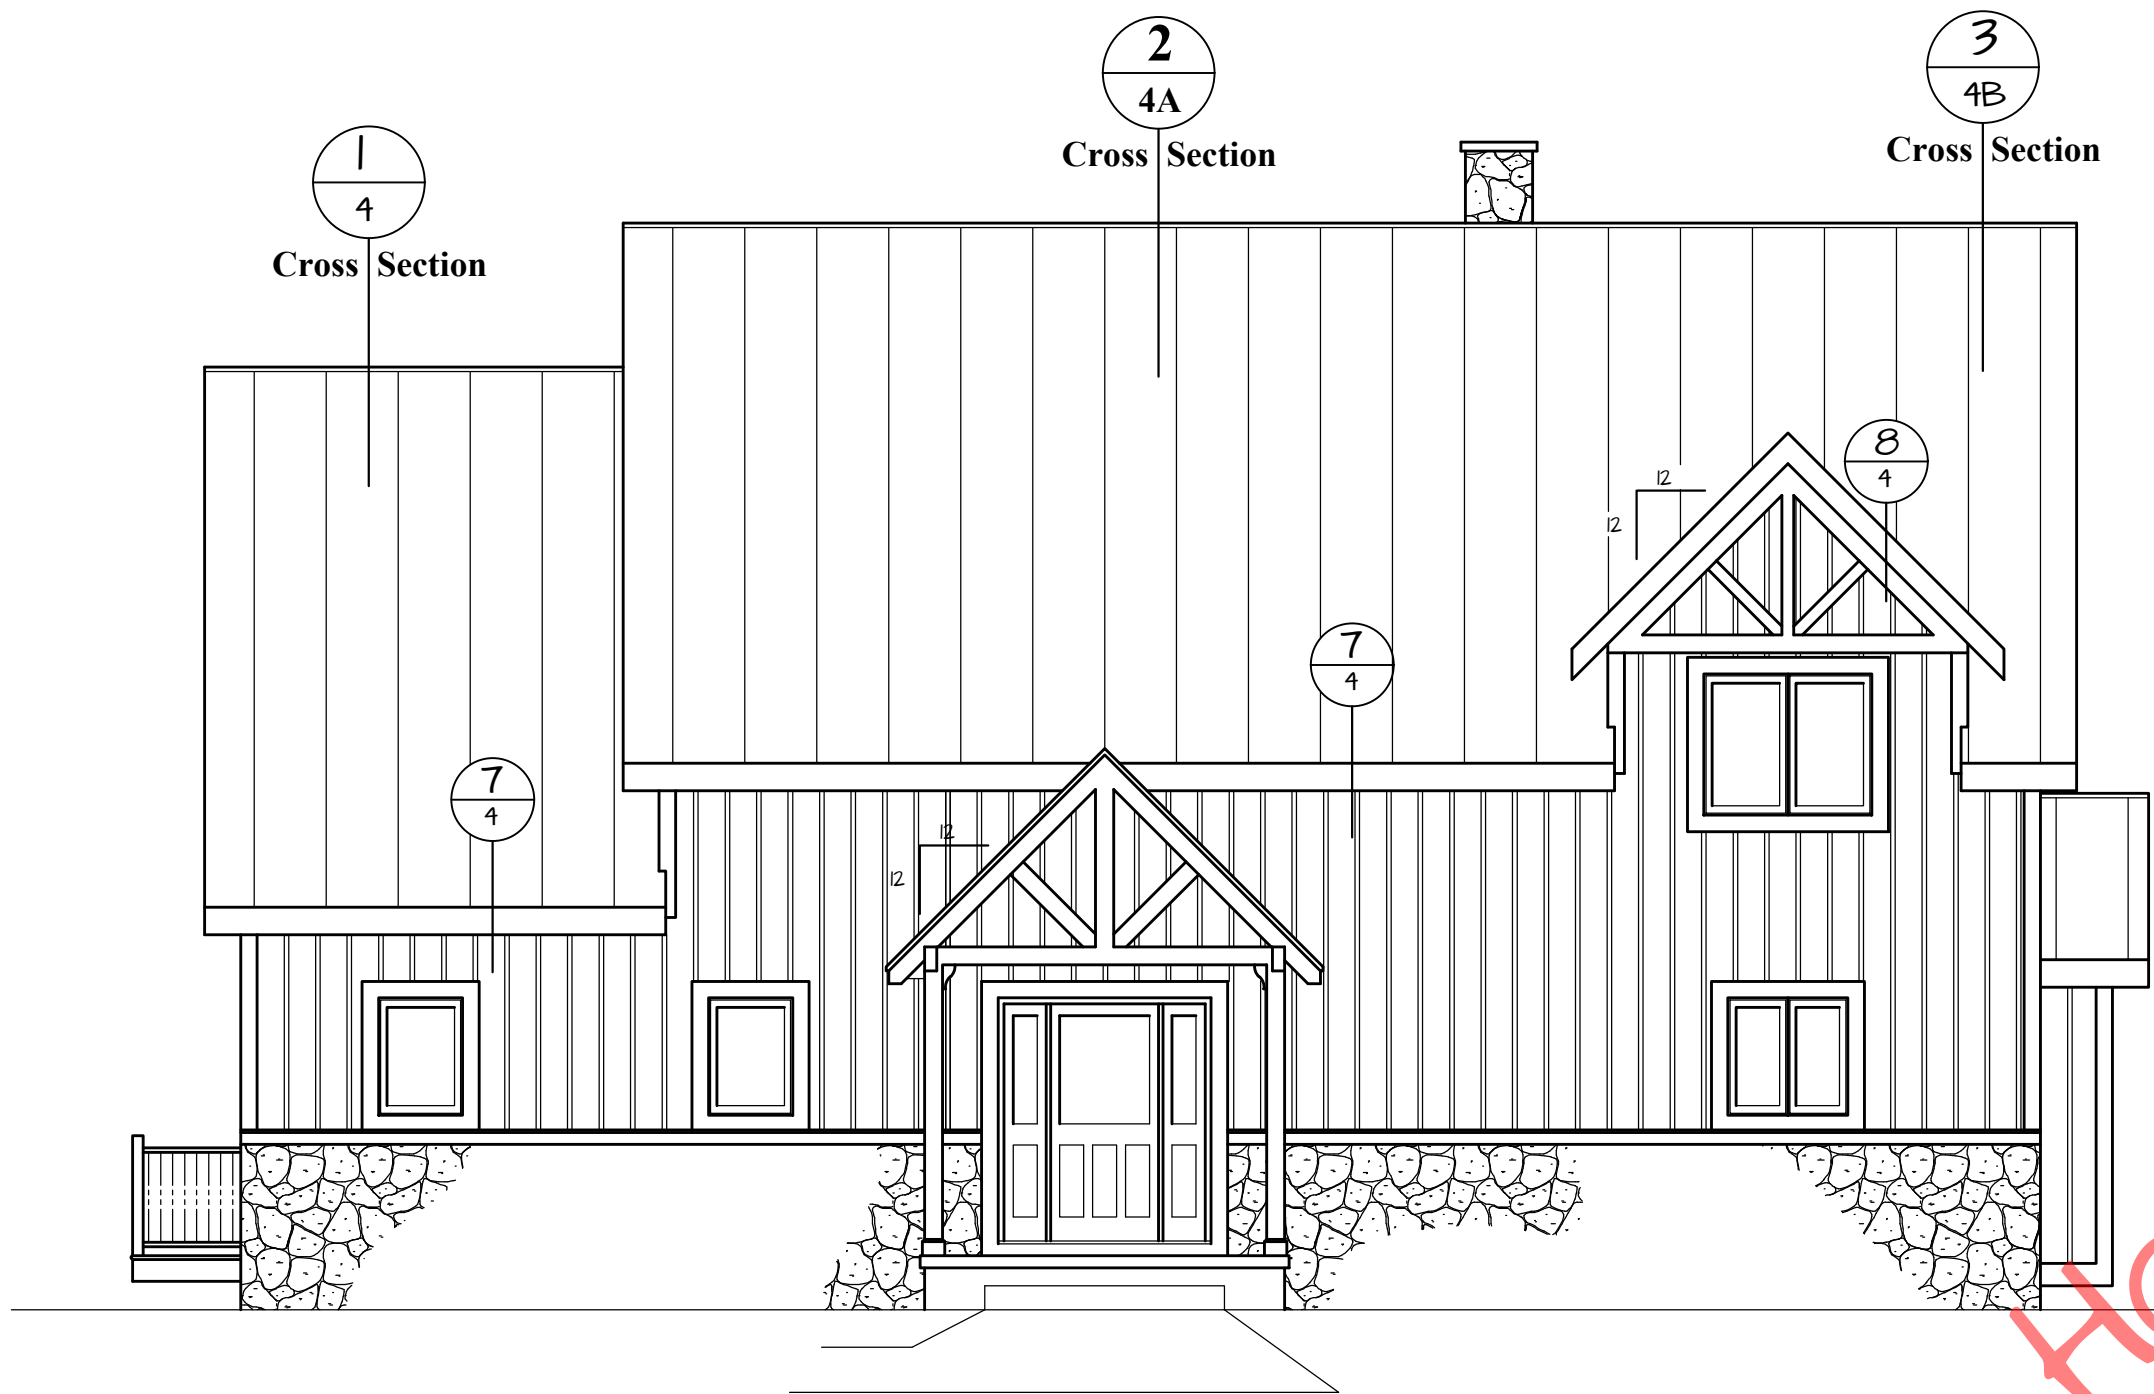

Front Elevation

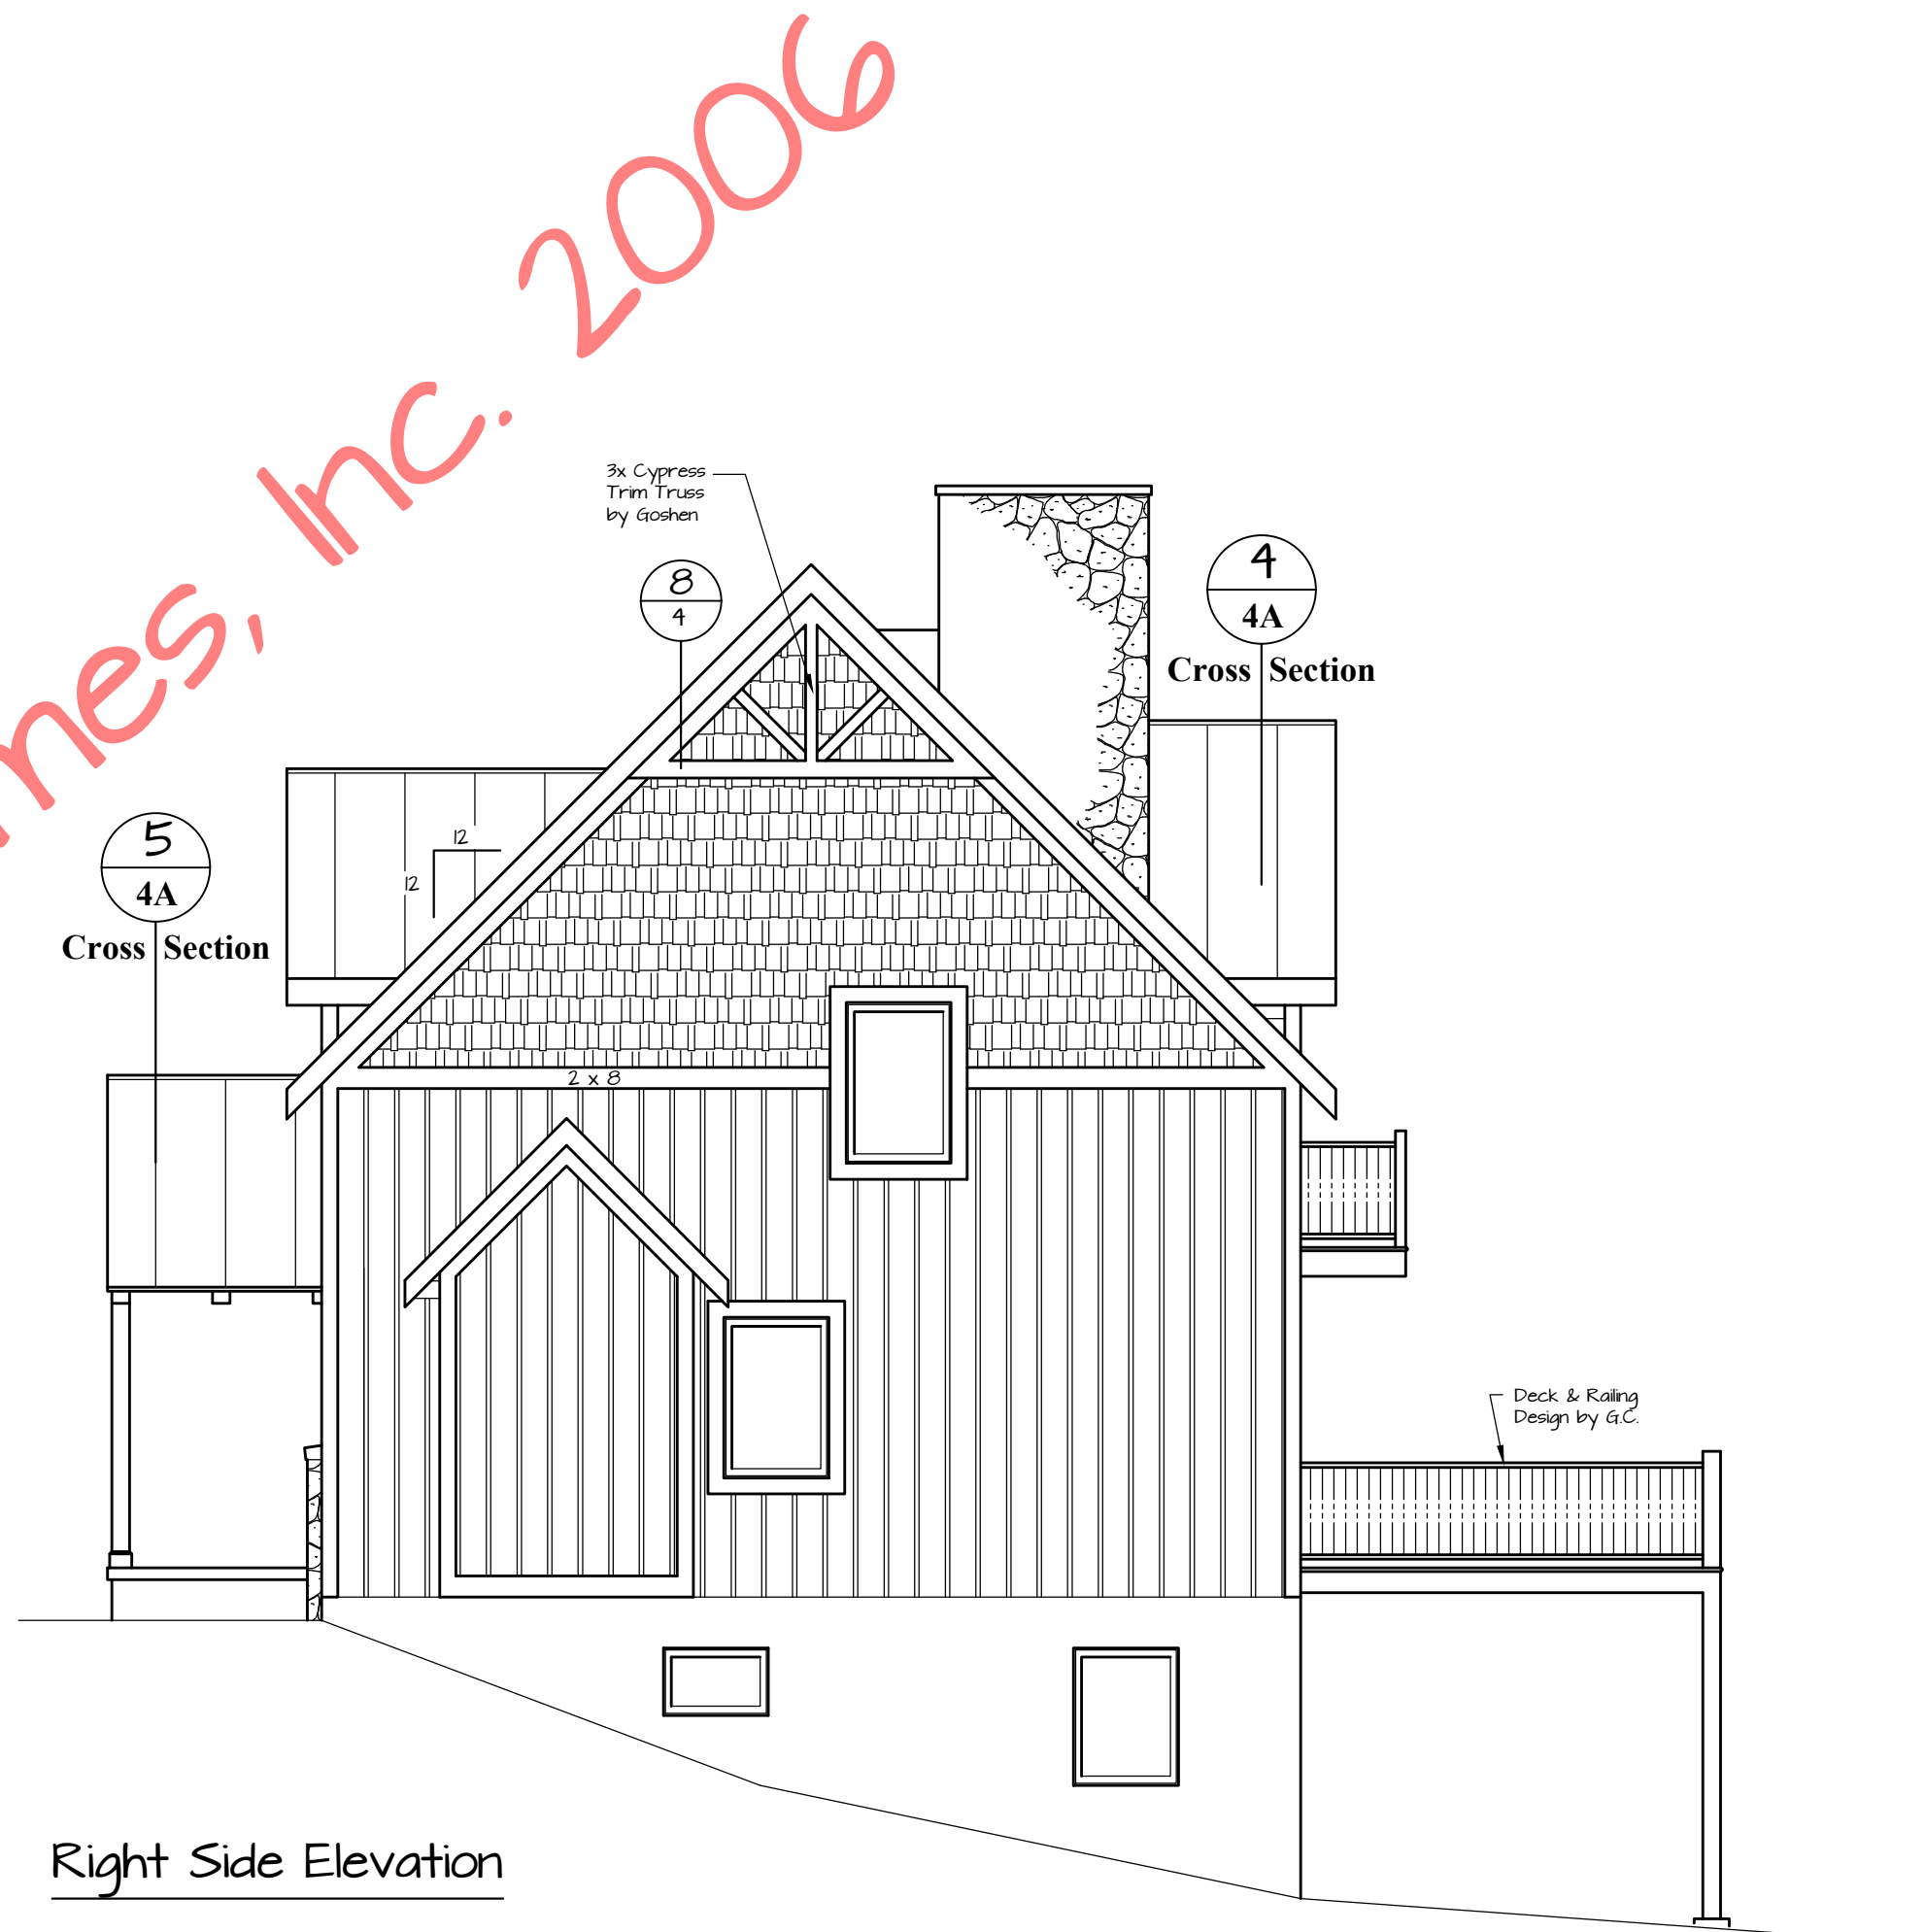

Right Side Elevation

© Timber Frame Homes, Inc. 2006

Castleton

Castleton

REVISIONS			
NO.	DATE	REMARKS	BY
1	6-15-06	Siding Board and Batten	AS


Copyright 2006 by Timber Frame Homes, Inc.
 All federal, state, and local codes, ordinance, regulations etc. shall be considered as part of specifications for this building and shall take precedence over anything shown, described, or implied where same are at variance. All dimensions and conditions shall be verified on site by builder.

GOSHEN
 TIMBER FRAMES

37 PHILLIPS STREET
 FRANKLIN, NC 28734

(828) 24-8662
 timberframemag.com

Castleton		FILE NO.
Elevation		
SCALE:	3/16"=1'-0"	DRAWN BY:
DATE:	6-15-06	SHEET NUMBER:

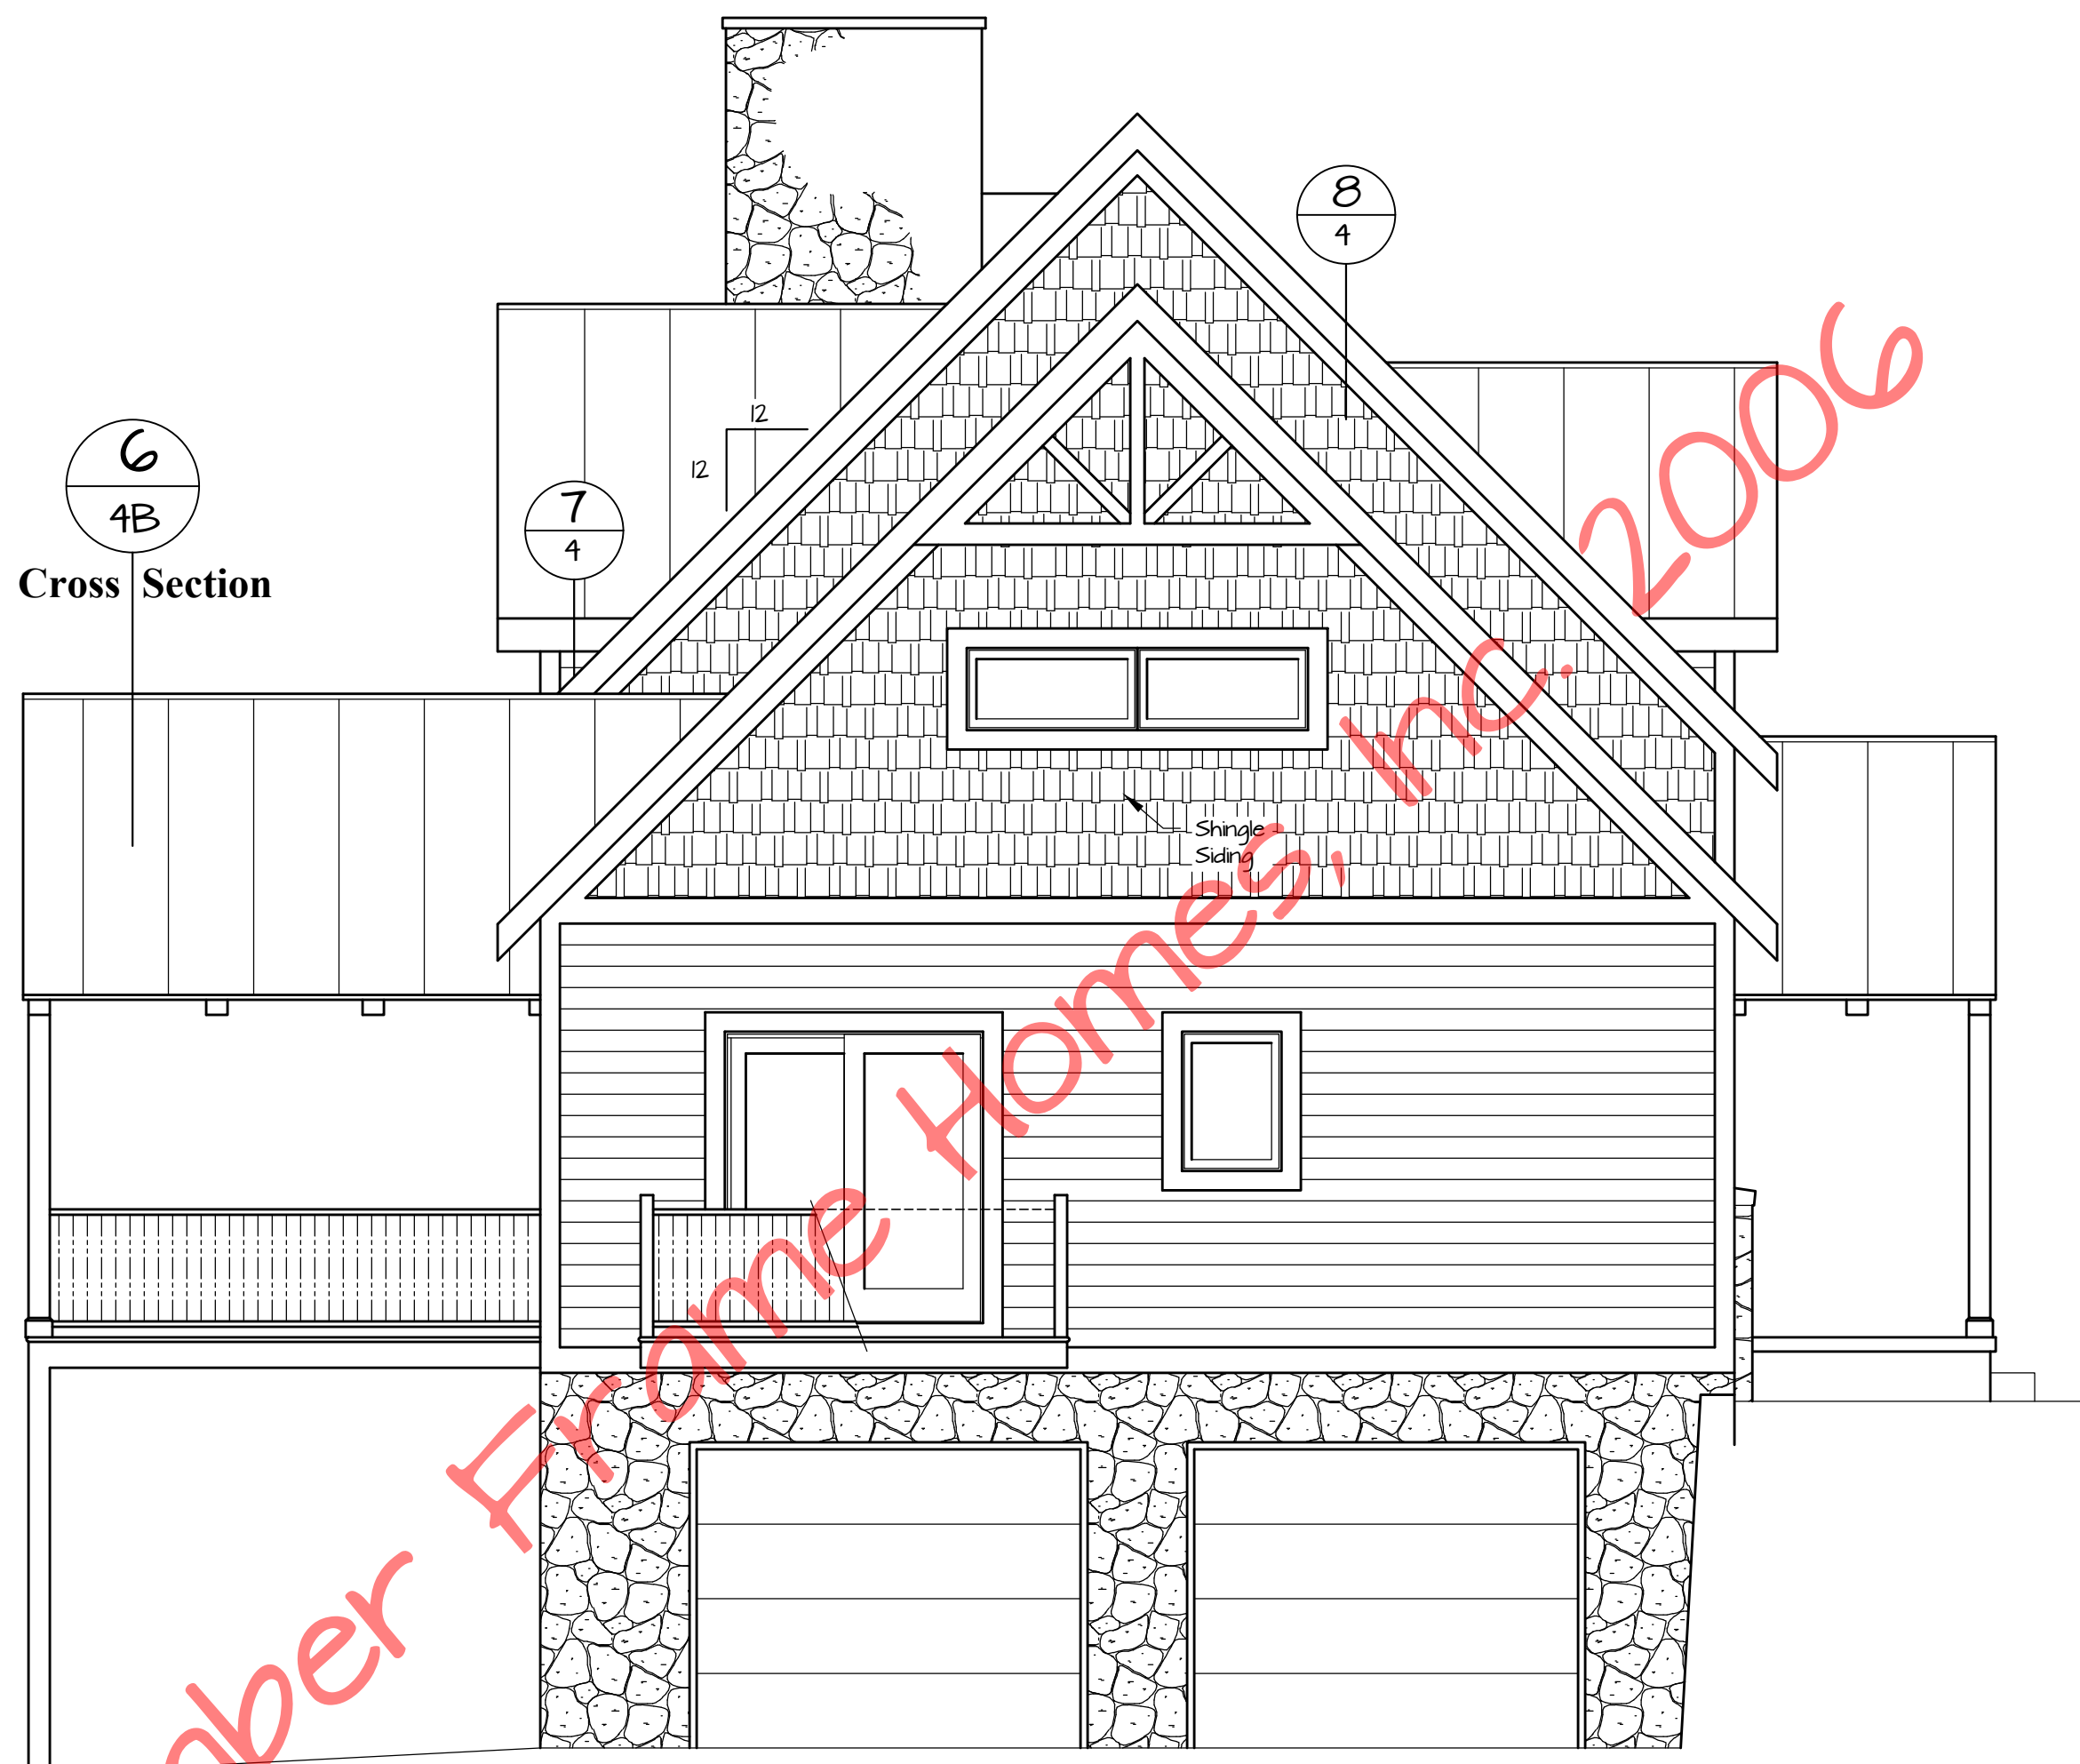

Left Side Elevation

1/4" = 1'-0"

© Timber Frame Homes, Inc. 2006

Castleton


Castleton

REVISIONS			
NO.	DATE	REMARKS	BY

Copyright 2006 by Timber Frame Homes, Inc.

All federal, state, and local codes, ordinance, regulations etc. shall be considered as part of specifications for this building and shall take precedence over anything shown, described, or implied where same are at variance. All dimensions and conditions shall be verified on site by builder.

37 PHILLIPS STREET
FRANKLIN, NC 28734

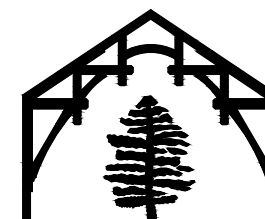

(828)24-8662
timberframemag.com

Castleton

Elevation

SCALE: Noted

DATE: 3-30-06


FILE NO.

DRAWN BY:

SHEET NUMBER

1A

3
4B
Cross Section

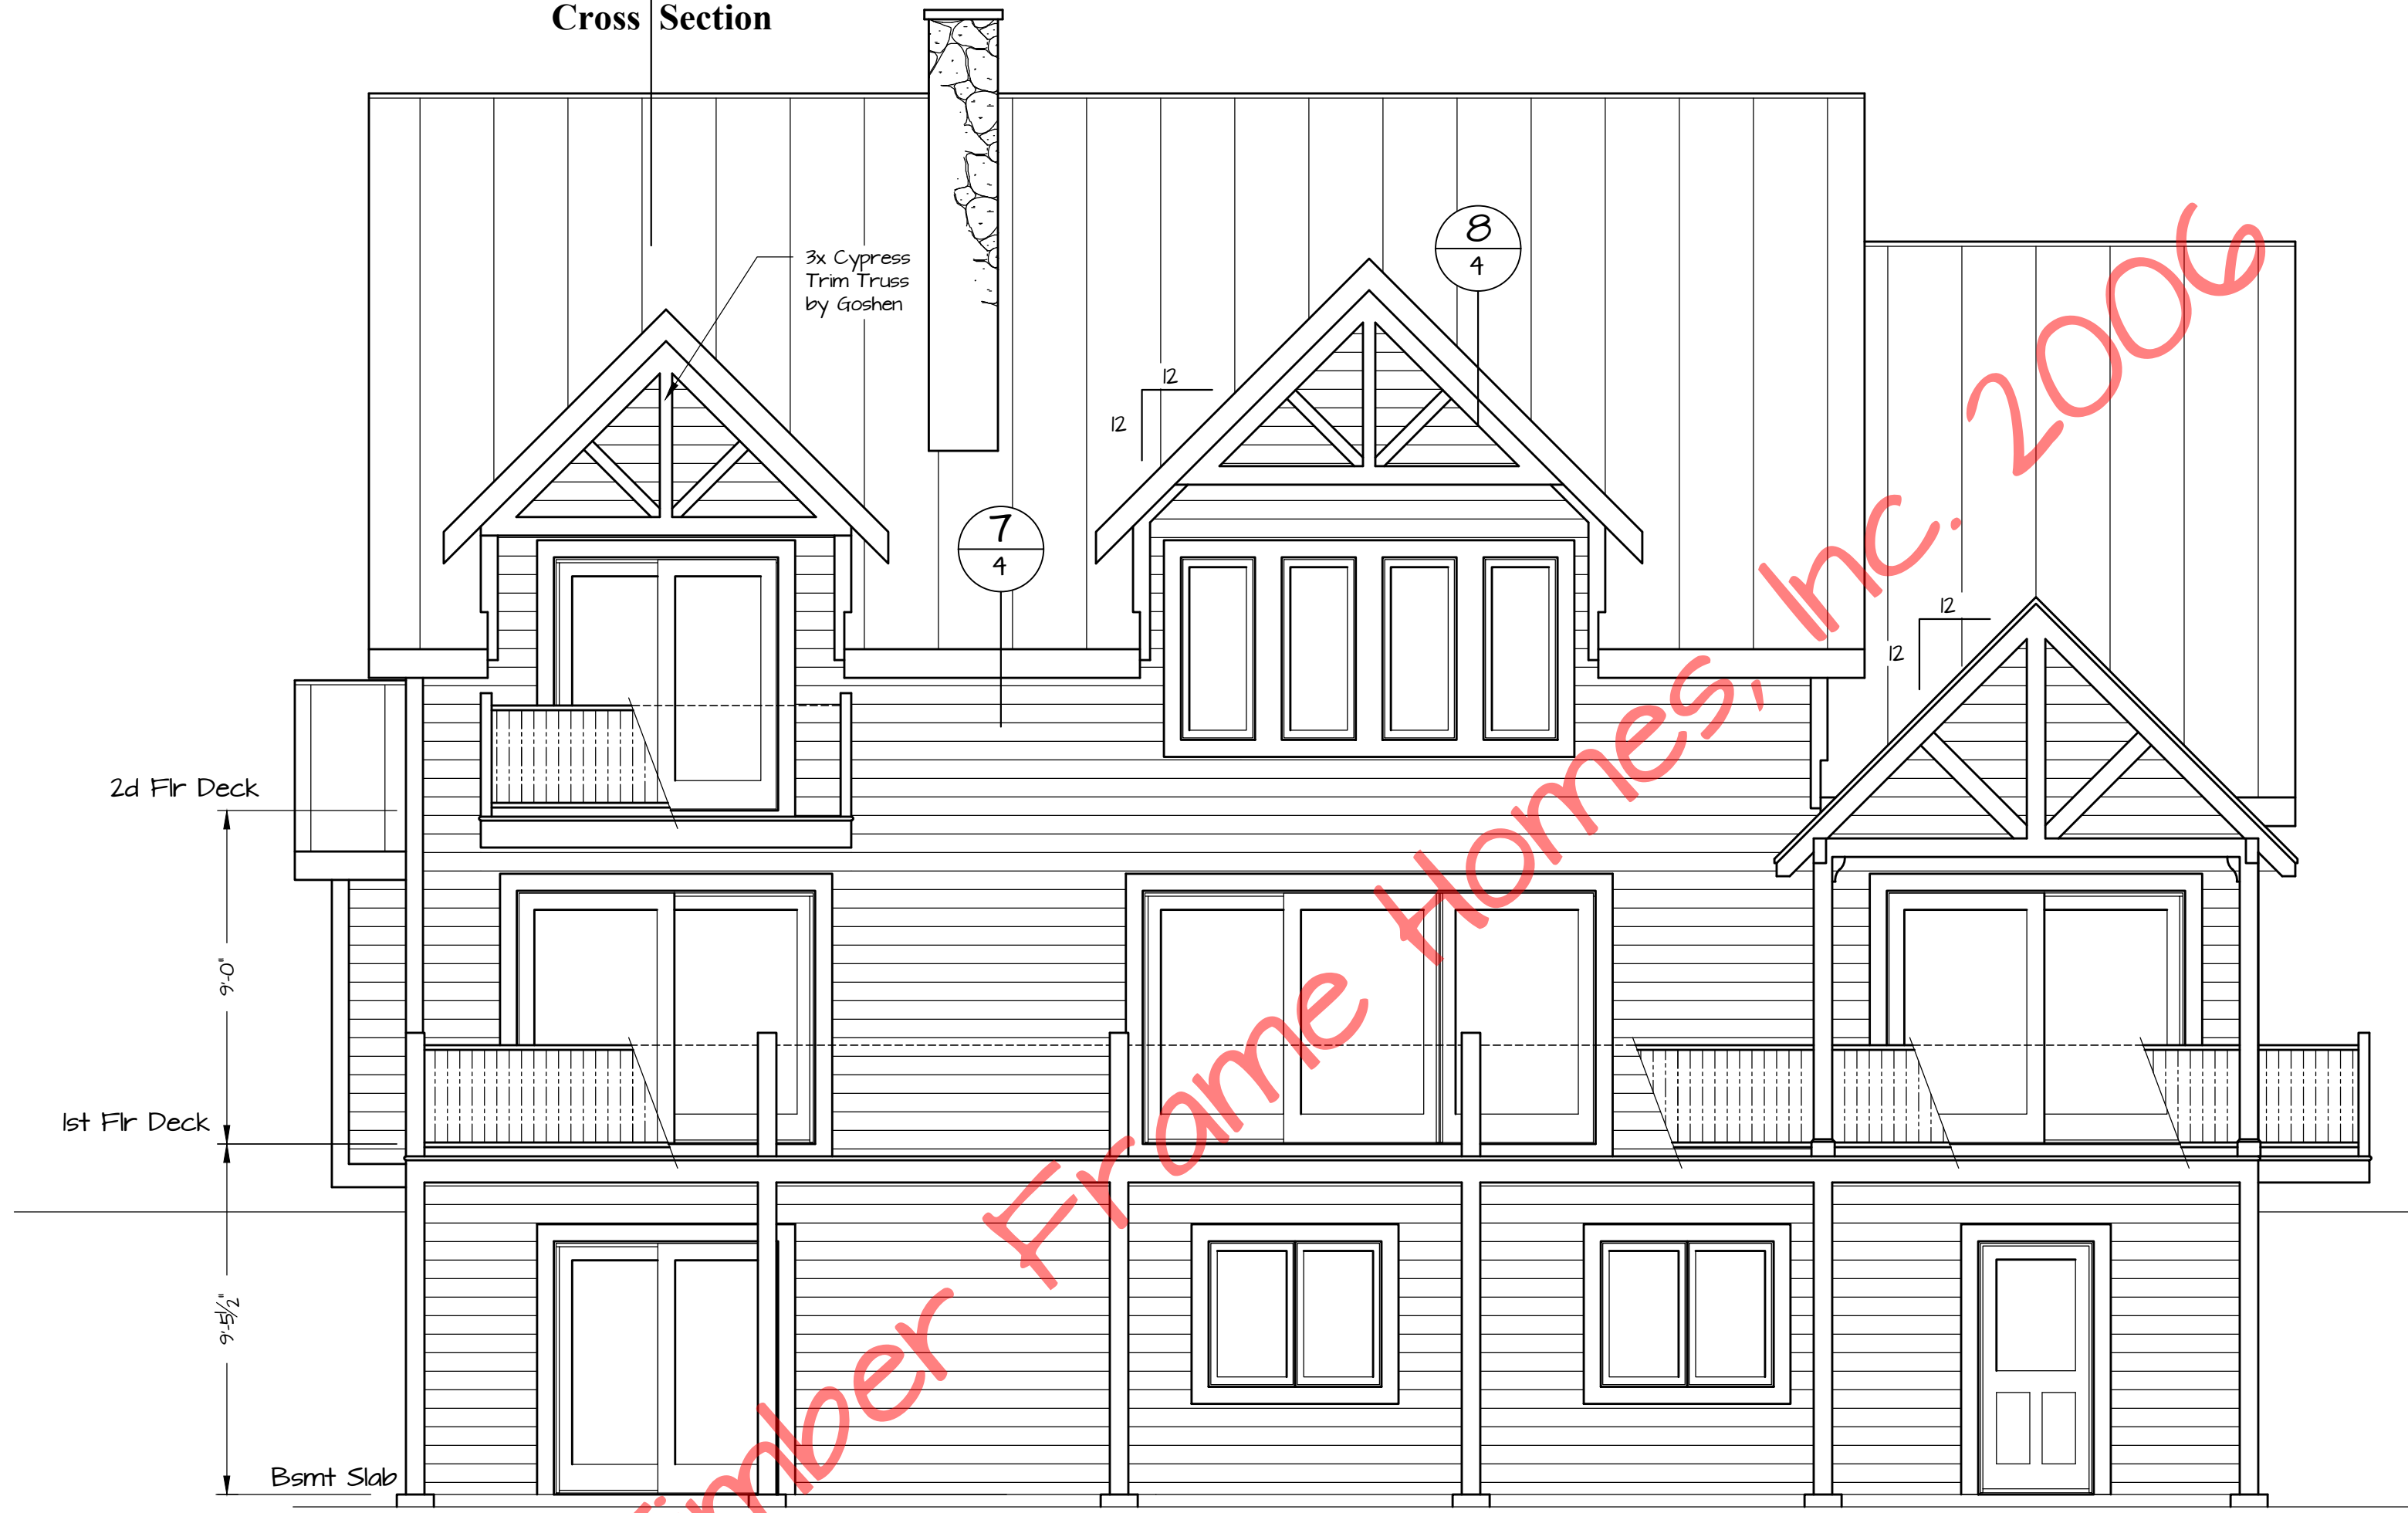

Rear Elevation
1/4" = 1'-0"

Castleton

Castleton

REVISIONS			
NO.	DATE	REMARKS	BY

Copyright 2006 by Timber Frame Homes, Inc.
 All federal, state, and local codes, ordinance, regulations etc. shall be considered as part of specifications for this building and shall take precedence over anything shown, described, or implied where same are at variance. All dimensions and conditions shall be verified on site by builder.


37 PHILLIPS STREET
 FRANKLIN, NC 28734



(828) 24-8662
 timberframemag.com

Castleton
 Elevation

SCALE: Noted	FILE NO.
DATE: 3-30-06	DRAWN BY: SHEET NUMBER: IB

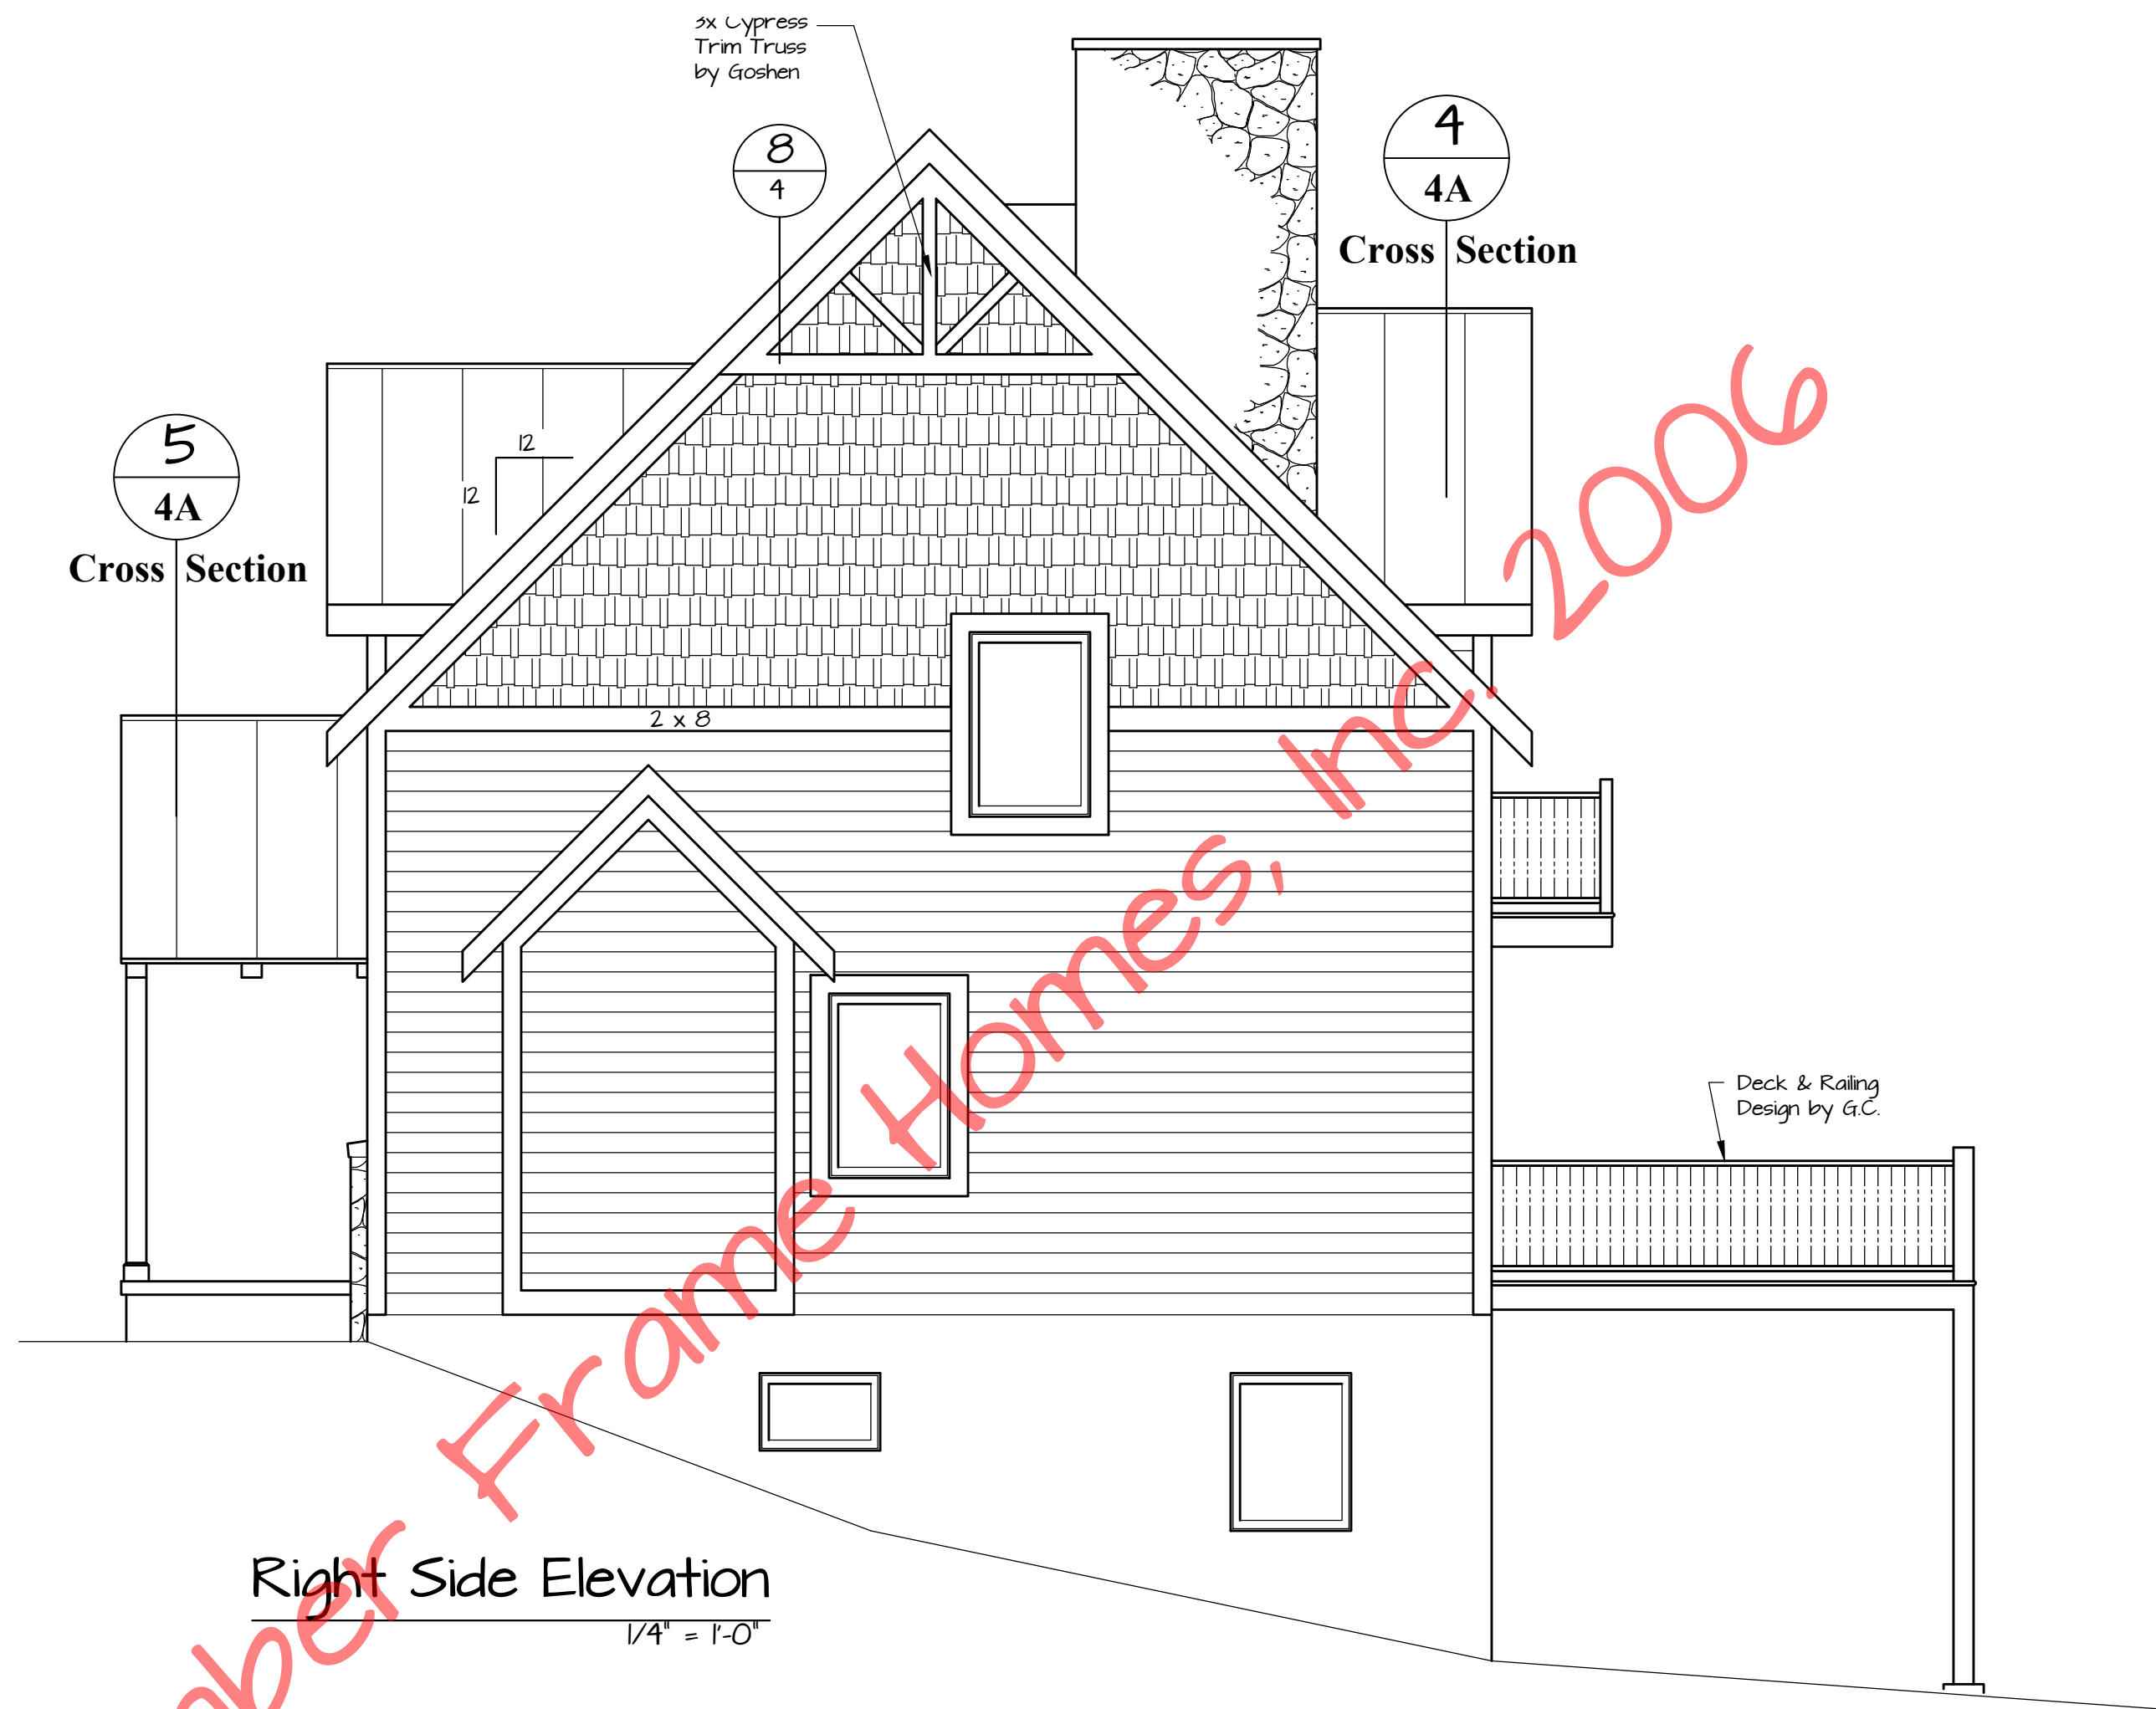

Right Side Elevation
1/4" = 1'-0"

© Timber Frame Homes, Inc. 2006


Castleton

Castleton

REVISIONS			
NO.	DATE	REMARKS	BY

Copyright 2006 by Timber Frame Homes, Inc.
All federal, state, and local codes, ordinance, regulations etc. shall be considered as part of specifications for this building and shall take precedence over anything shown, described, or implied where same are at variance. All dimensions and conditions shall be verified on site by builder.


37 PHILLIPS STREET
FRANKLIN, NC 28734

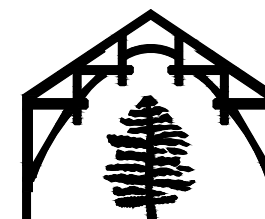

(828) 24-8662
timberframemag.com

Castleton
Elevation

SCALE: Noted	FILE NO.
DATE: 3-30-06	DRAWN BY: SHEET NUMBER: IC

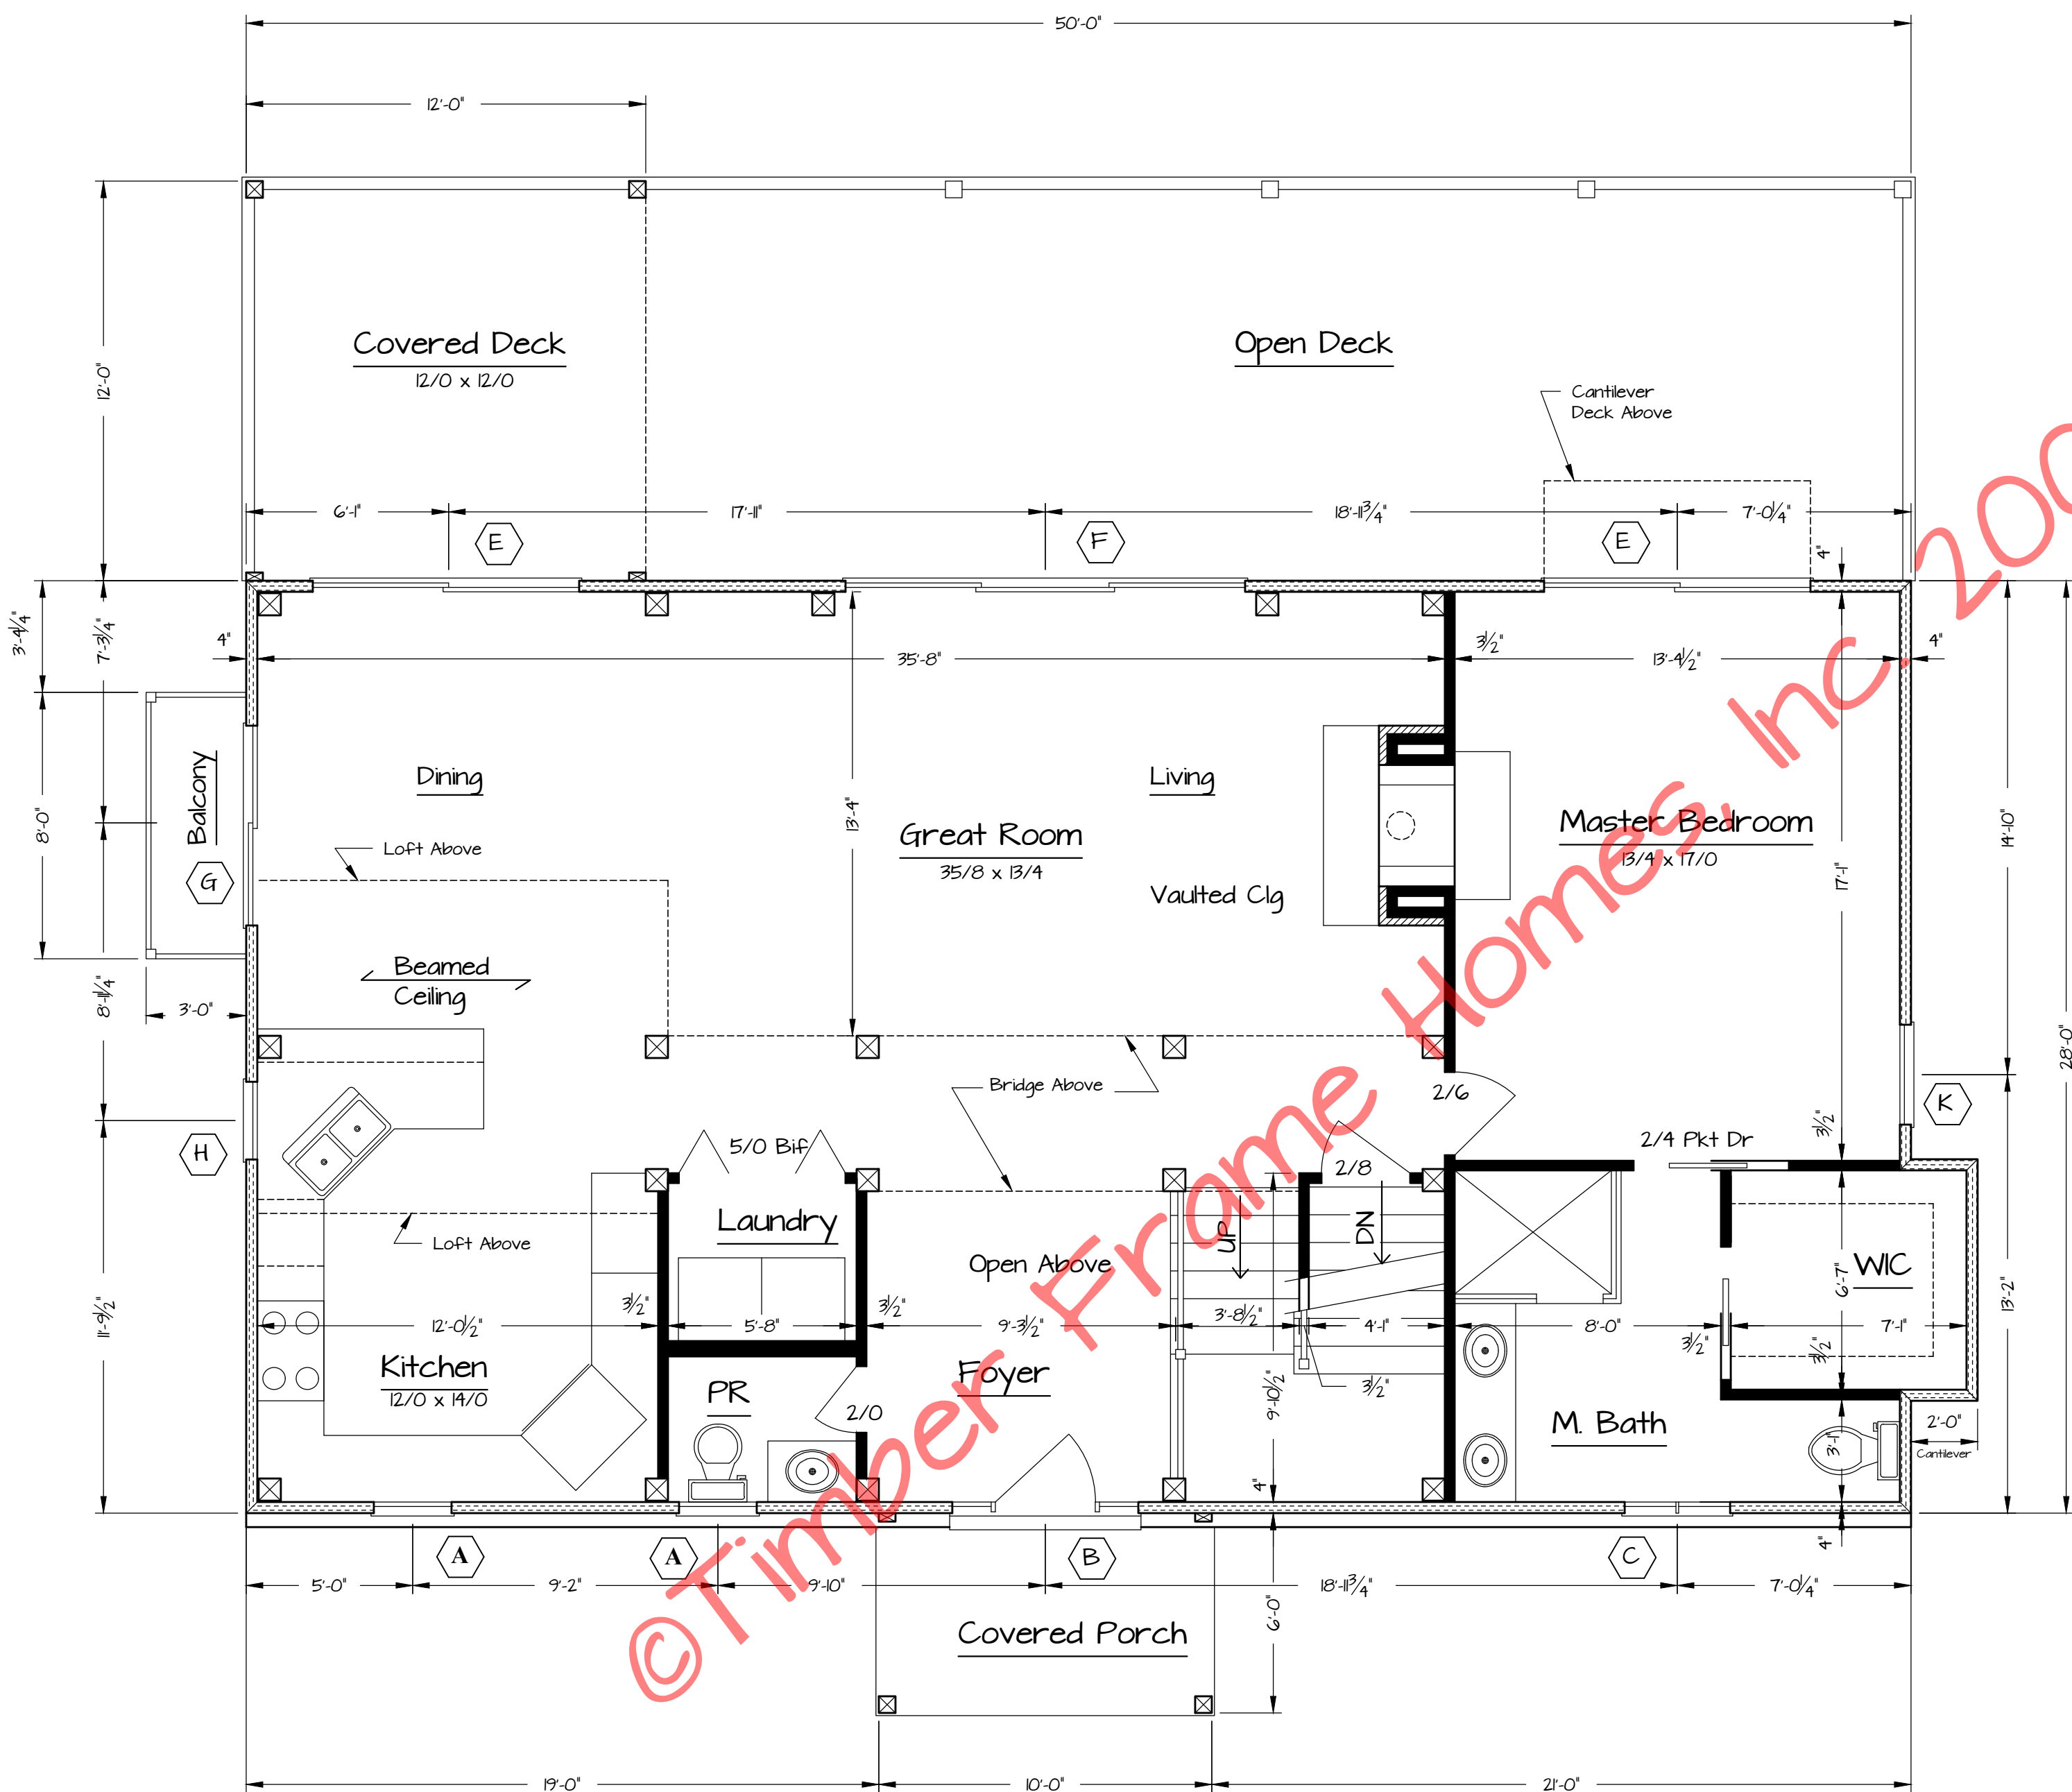

First Floor Plan
 1,415 SF Living Area 1/4" = 1'-0"

- 1. Marvin® WINDOW NOMENCLATURE
- 2. EXTERIOR WALLS ARE 4" Structural INSULATED PANELS (R-26) by GOSHEN
- 3. THE TIMBER FRAME IS #2 EASTERN WHITE PINE or BETTER, CUT, FIT AND RAISED by GOSHEN


Castleton

Castleton

REVISIONS			
NO.	DATE	REMARKS	BY

Copyright 2006 by Timber Frame Homes, Inc.
 All federal, state, and local codes, ordinance, regulations etc. shall be considered as part of specifications for this building and shall take precedence over anything shown, described, or implied where same are at variance. All dimensions and conditions shall be verified on site by builder.

37 PHILLIPS STREET
 FRANKLIN, NC 28734

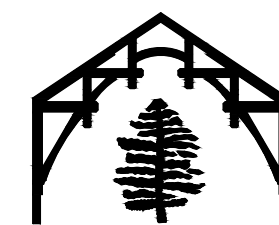


(828)24-8662
 timberframemag.com

Castleton Floor Plan			
SCALE:	Noted	FILE NO.:	
DATE:	3-30-06	DRAWN BY:	
		SHEET NUMBER:	2

Window Schedule

Window #	Rough Opening	Qty.	Location
A	CCM 2840	29 x 39 5/8	3 Kit, PR
B	Front Dr	74 1/2 x 82 1/2	1 Foyer
C	CCM 2040 2W	41 x 39 5/8	1 MB
E	CSFD 8068	97 5/8 x 82 1/2	2 MBR, Din
F	CSFD 12068	147 3/4 x 82 1/2	1 GR
G	CSFD 6068	73 x 82 1/2	3 Din, Loft, BR3
H	CCM 2440	25 x 39 5/8	1 Kit
J	CCM 2848 2W	57 x 47 5/8	3 BR2, Gar
K	CCM 3656	37 x 55 5/8	2 Loft, MBR
L	CCM2460	25 x 59 5/8	4 GR
M	CAWN 3624 2W	73 x 23 5/8	1 Office
N	CCM 3648	37 x 47 5/8	1 BR3
P	CAWN 3624	37 x 23 5/8	1 B3
R	3/0 x 6/8 Dr	38 1/2 x 82 1/2	1 Gar

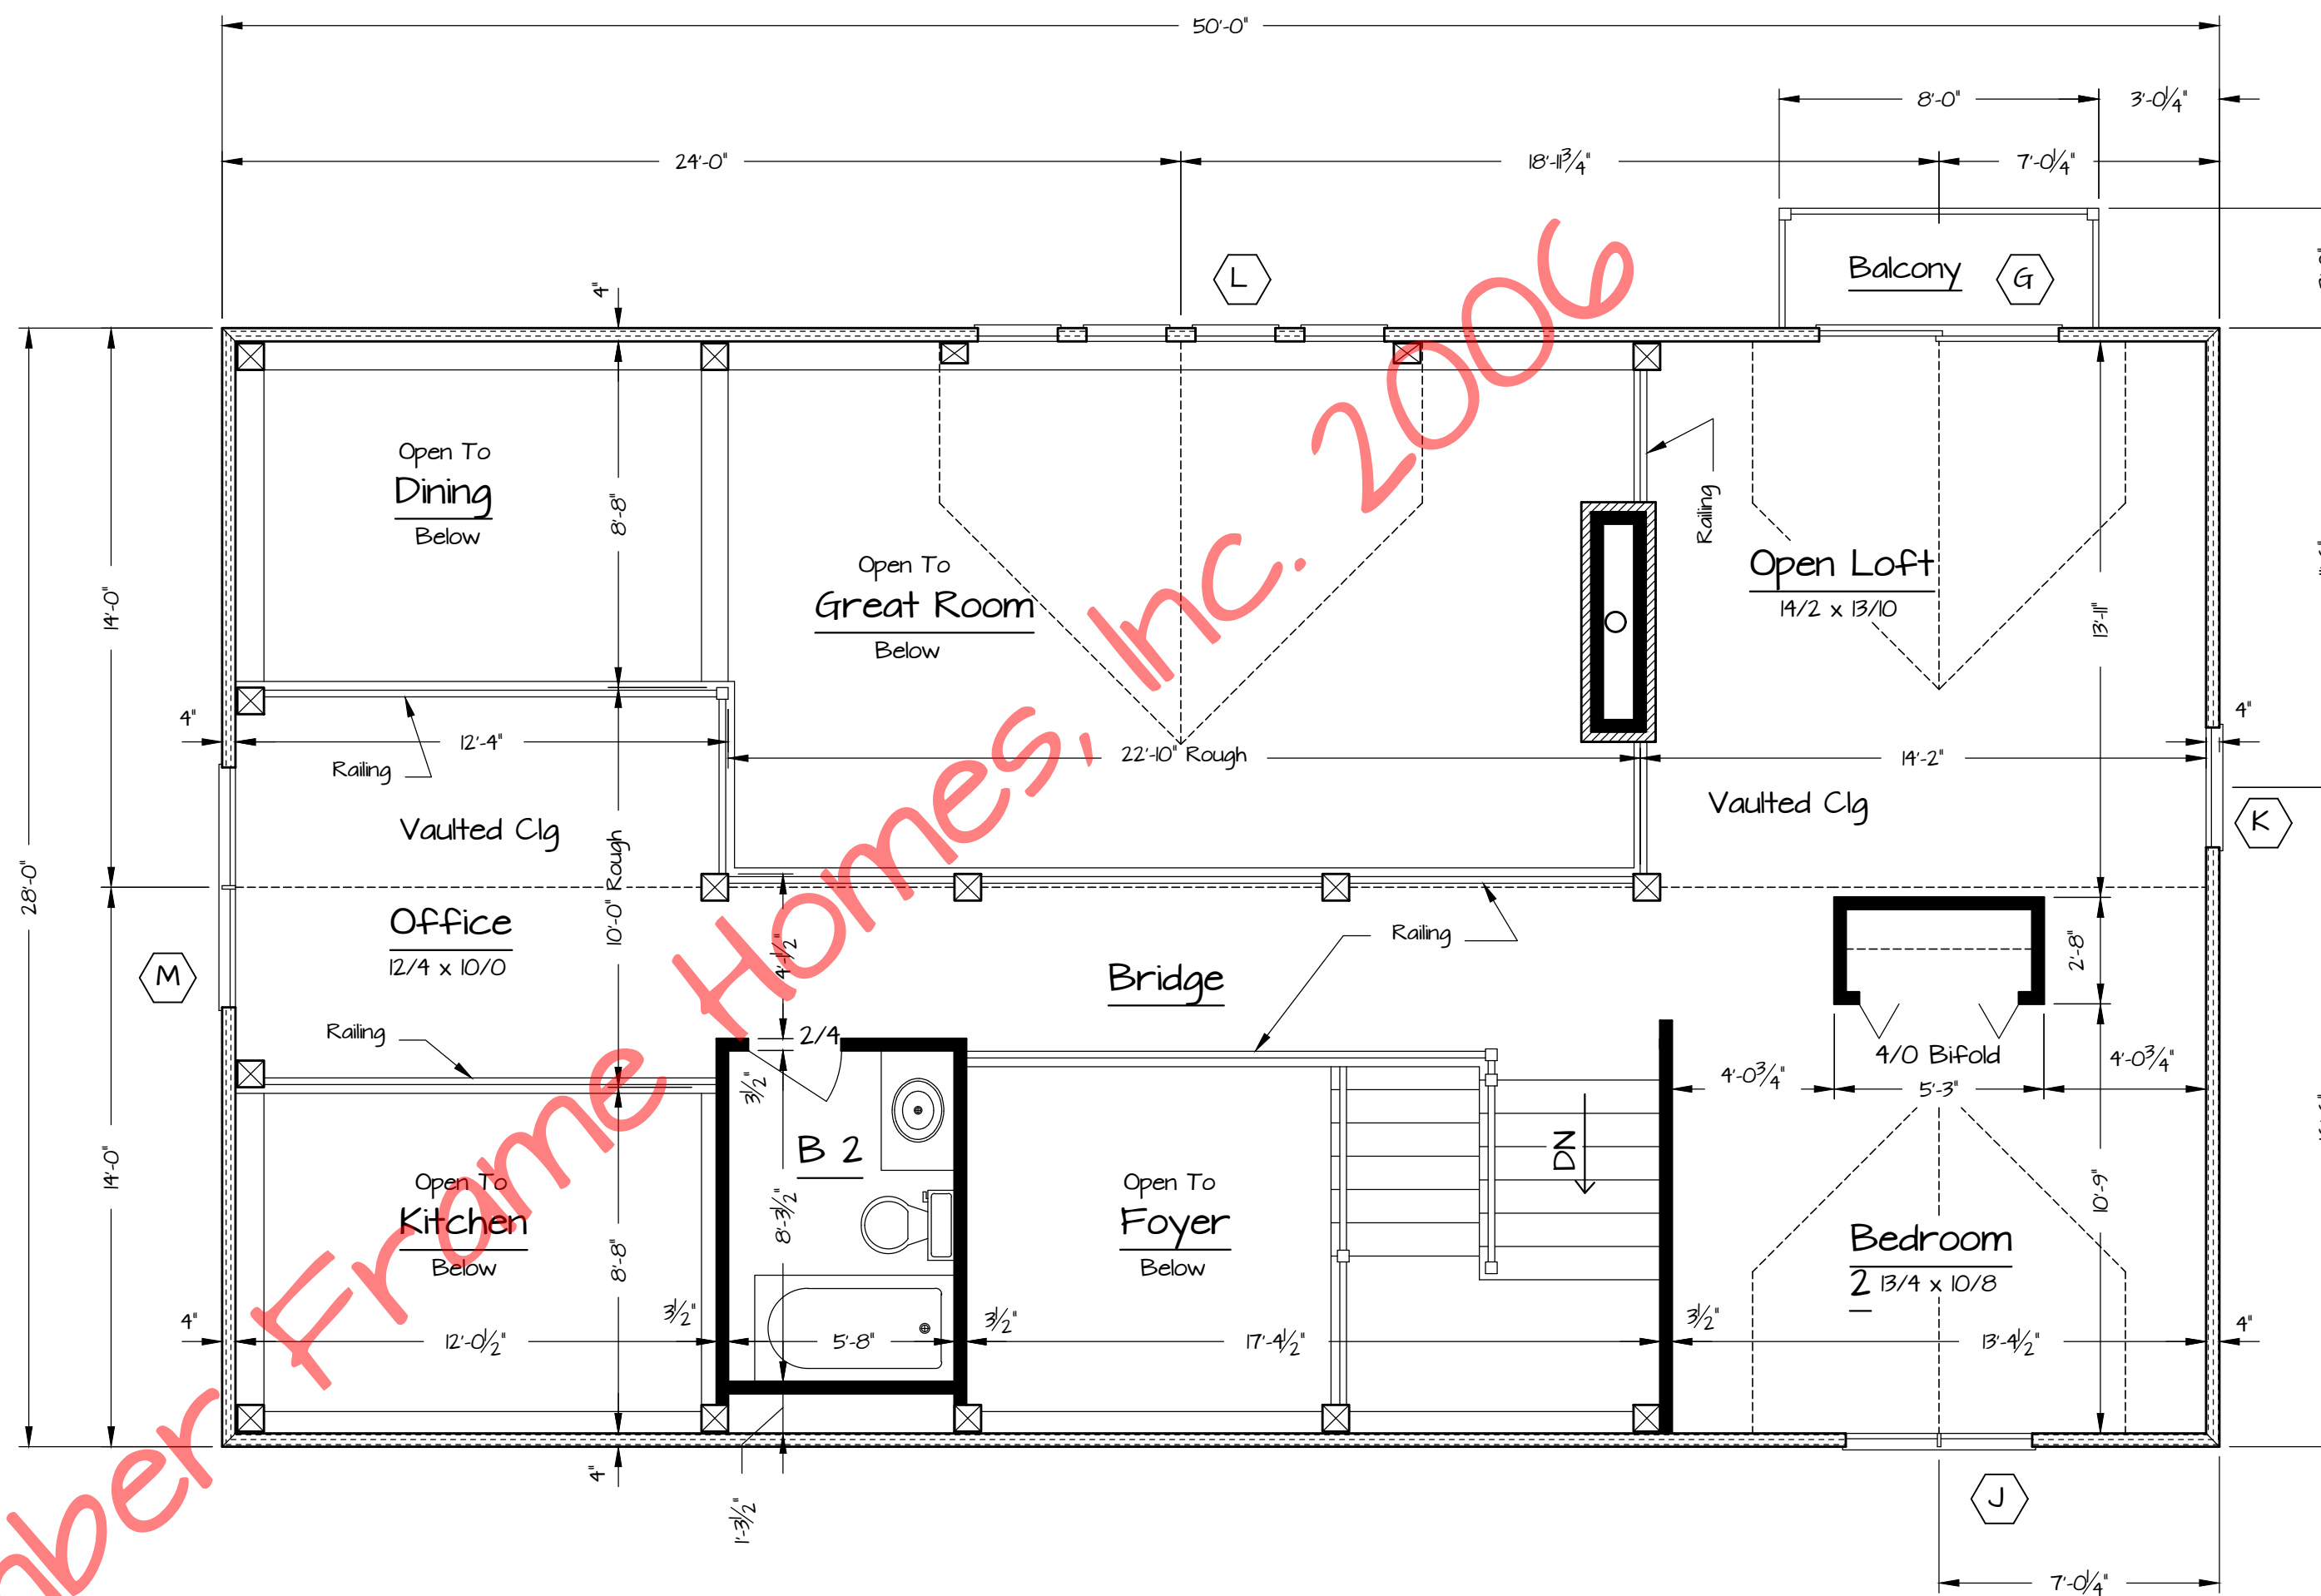

© Timber Frame Homes, Inc. 2006

Second Floor Plan

713 SF Living Area 1/4" = 1'-0"

Castleton

Castleton


REVISIONS

NO.	DATE	REMARKS	BY

Copyright 2006 by Timber Frame Homes, Inc.

All federal, state, and local codes, ordinance, regulations etc. shall be considered as part of specifications for this building and shall take precedence over anything shown, described, or implied where same are at variance. All dimensions and conditions shall be verified on site by builder.

37 PHILLIPS STREET
FRANKLIN, NC 28734

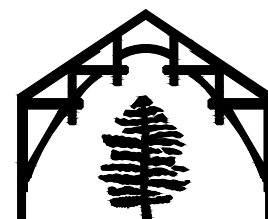

(828) 24-8662
timberframemag.com

Castleton

Floor Plan

SCALE: Noted


DATE: 3-30-06

FILE NO.

DRAWN BY:

SHEET NUMBER

2A

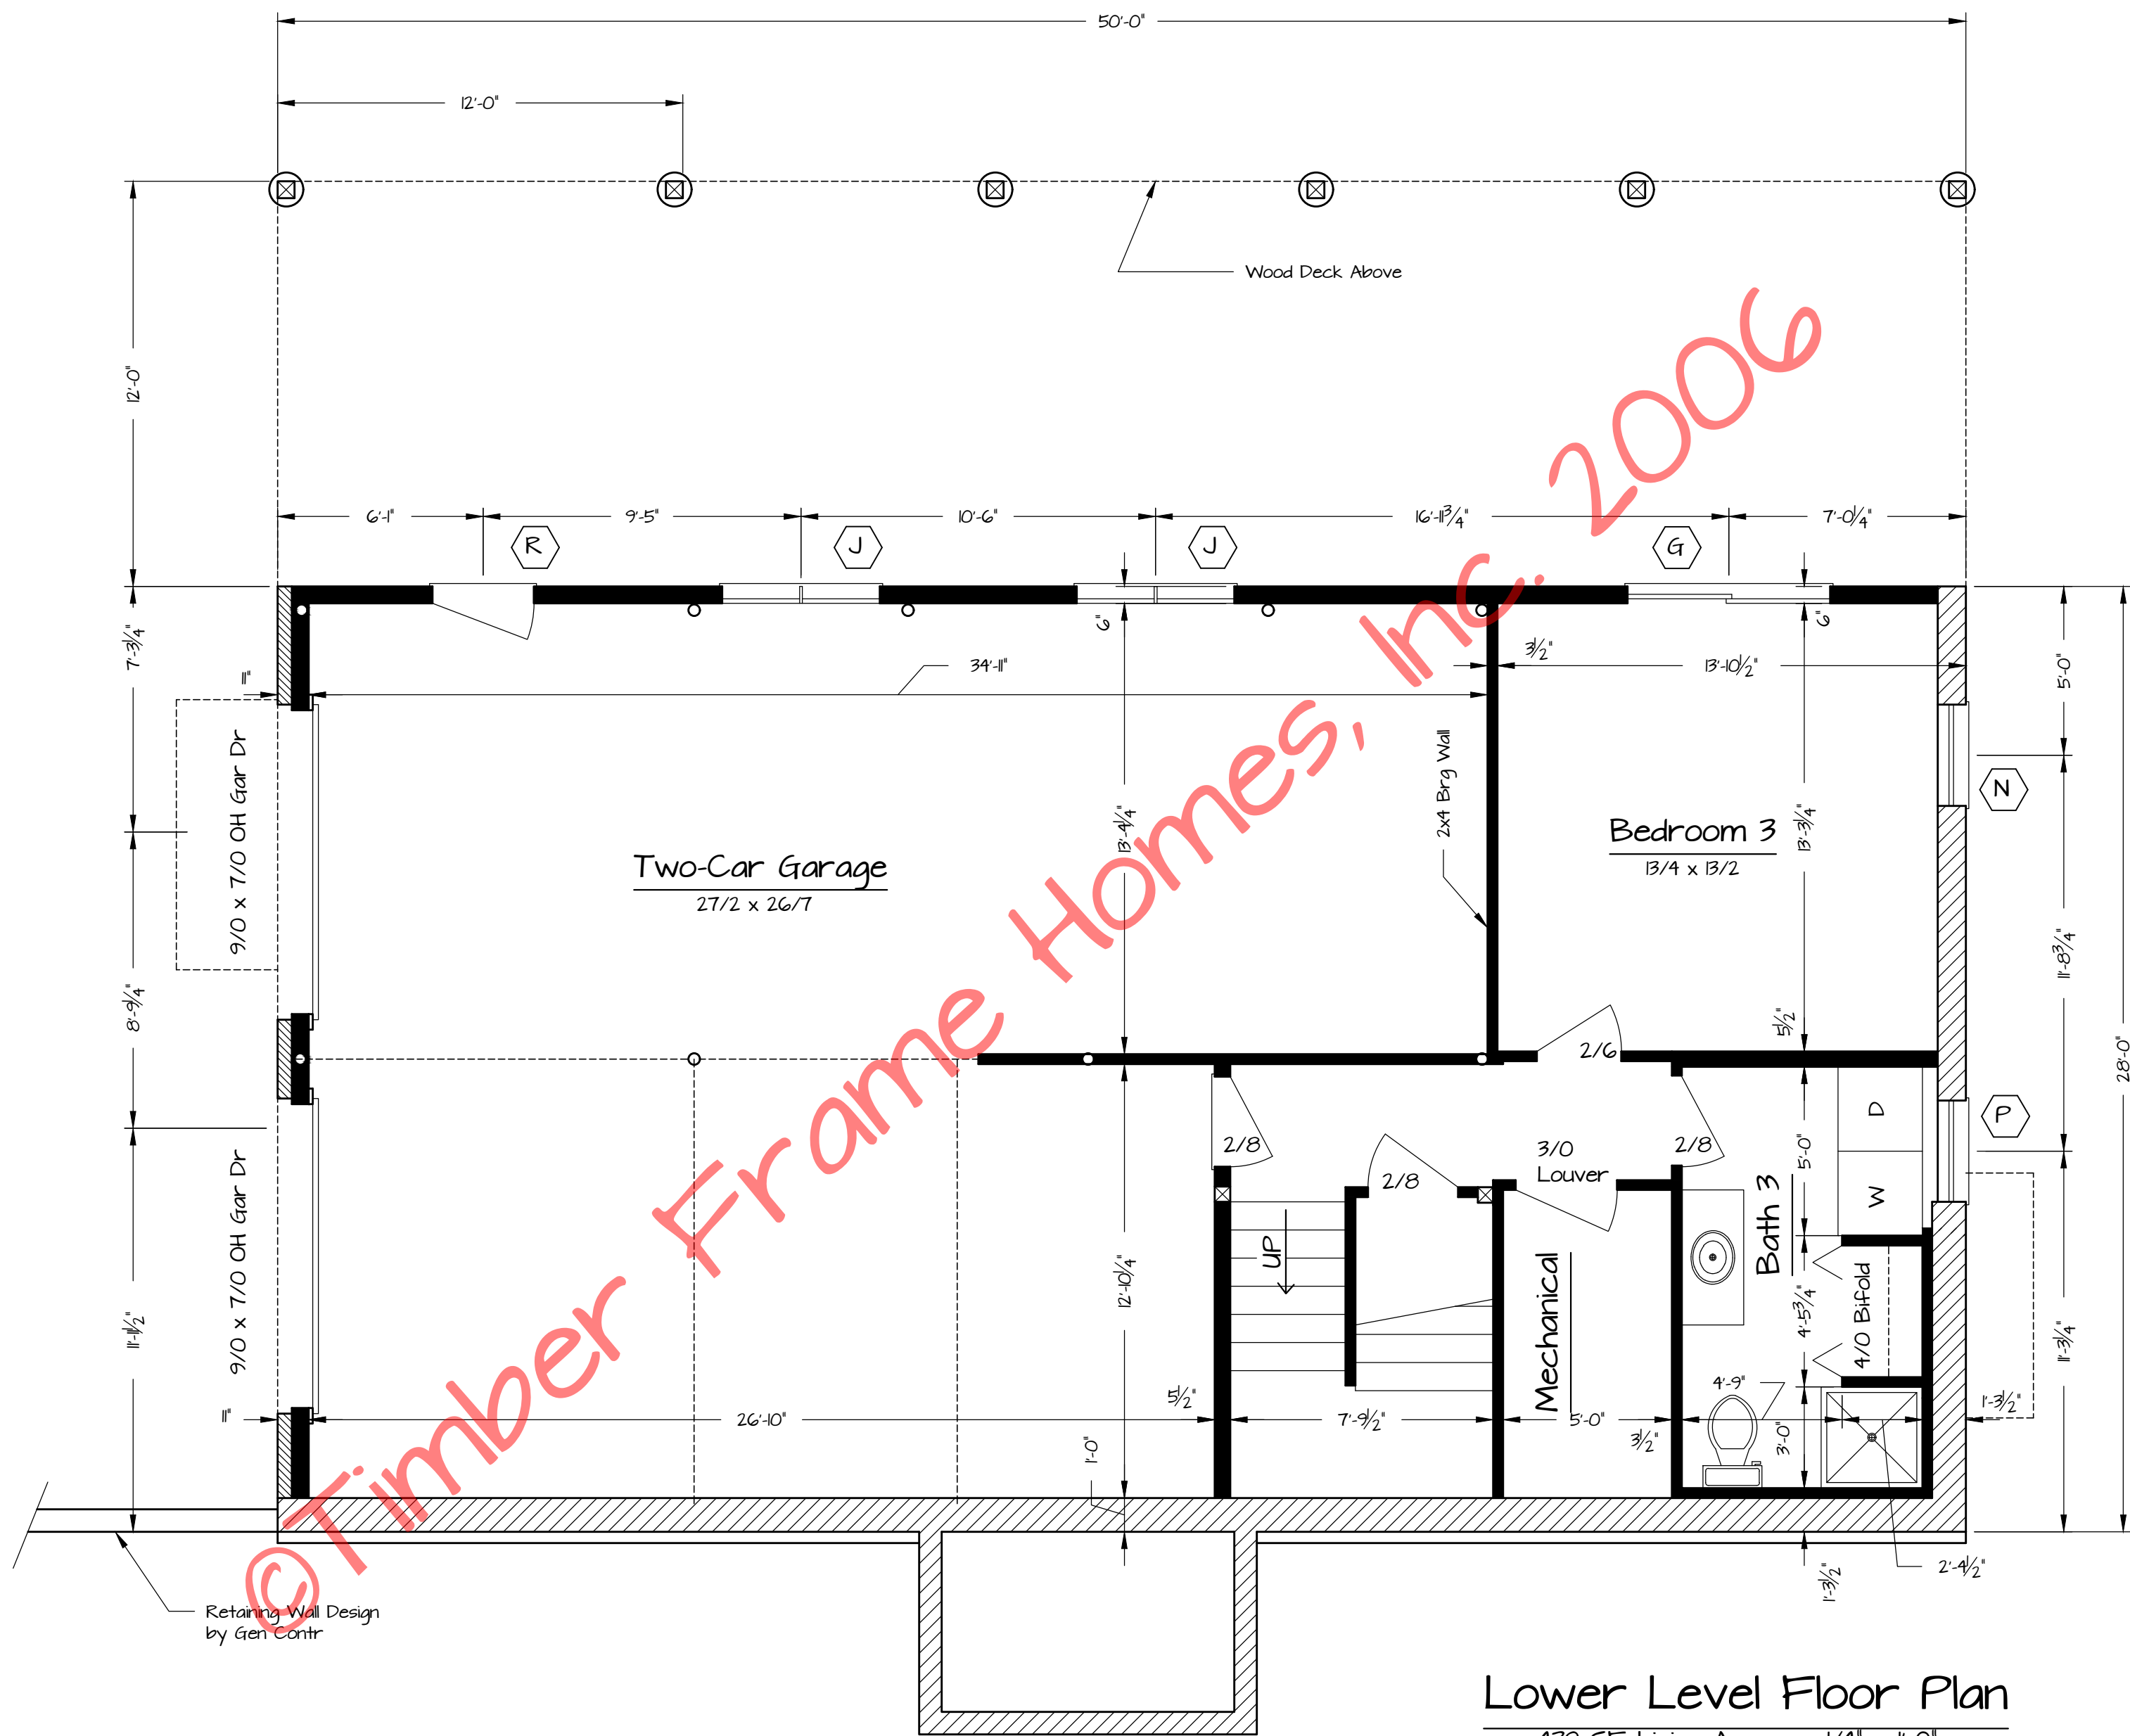

Lower Level Floor Plan
 439 SF Living Area 1/4" = 1'-0"

Castleton

Castleton

REVISIONS			
NO.	DATE	REMARKS	BY

Copyright 2006 by Timber Frame Homes, Inc.
 All federal, state, and local codes, ordinance, regulations etc. shall be considered as part of specifications for this building and shall take precedence over anything shown, described, or implied where same are at variance. All dimensions and conditions shall be verified on site by builder.

37 PHILLIPS STREET
 FRANKLIN, NC 28734



(828) 24-8662
 timberframemag.com

Castleton
 Floor Plan

SCALE: Noted	FILE NO.
DATE: 3-30-06	DRAWN BY:
	SHEET NUMBER: 2B