



Timber Frame Homes Inc.

Cedars

**Main Level 2012
Upper Level 382
Lower Level 1018**

Total 3412

**Garage 544
Covered Porches 180
Open Decks 340**

**Number of Stories 1.5
Foundation Daylight Basement**


**Construction Type Timber Frame Hybrid
Enclosure Structural Insulated Panels (SIPs)**

Style Craftsman, Mountain, Traditional

**Bedrooms 3
Baths 2.5**


House Dimensions

**Width 83'7"
Depth 80'7"
Maximum Ridge Height 29'6"**

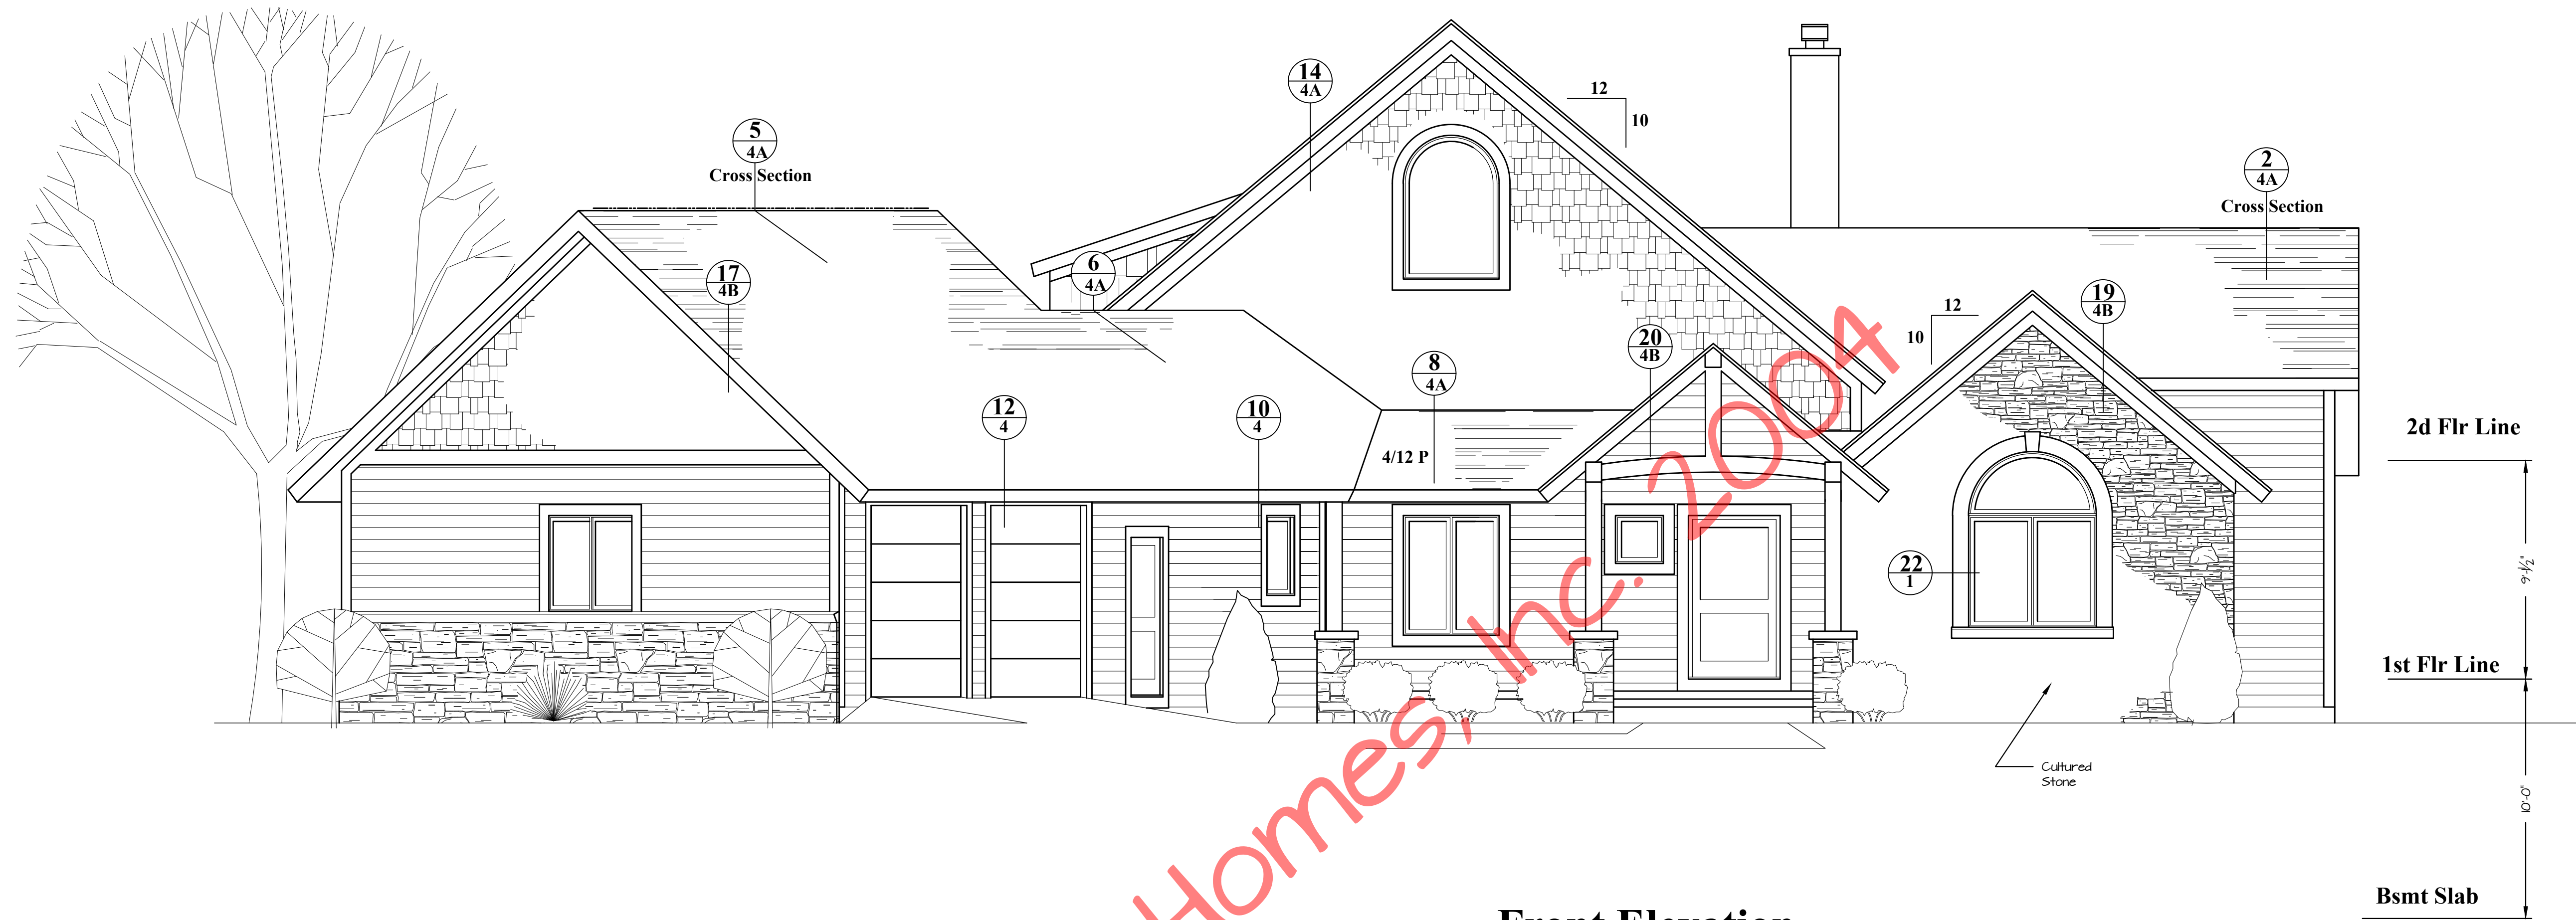

Front Elevation

1/4" = 1'-0"

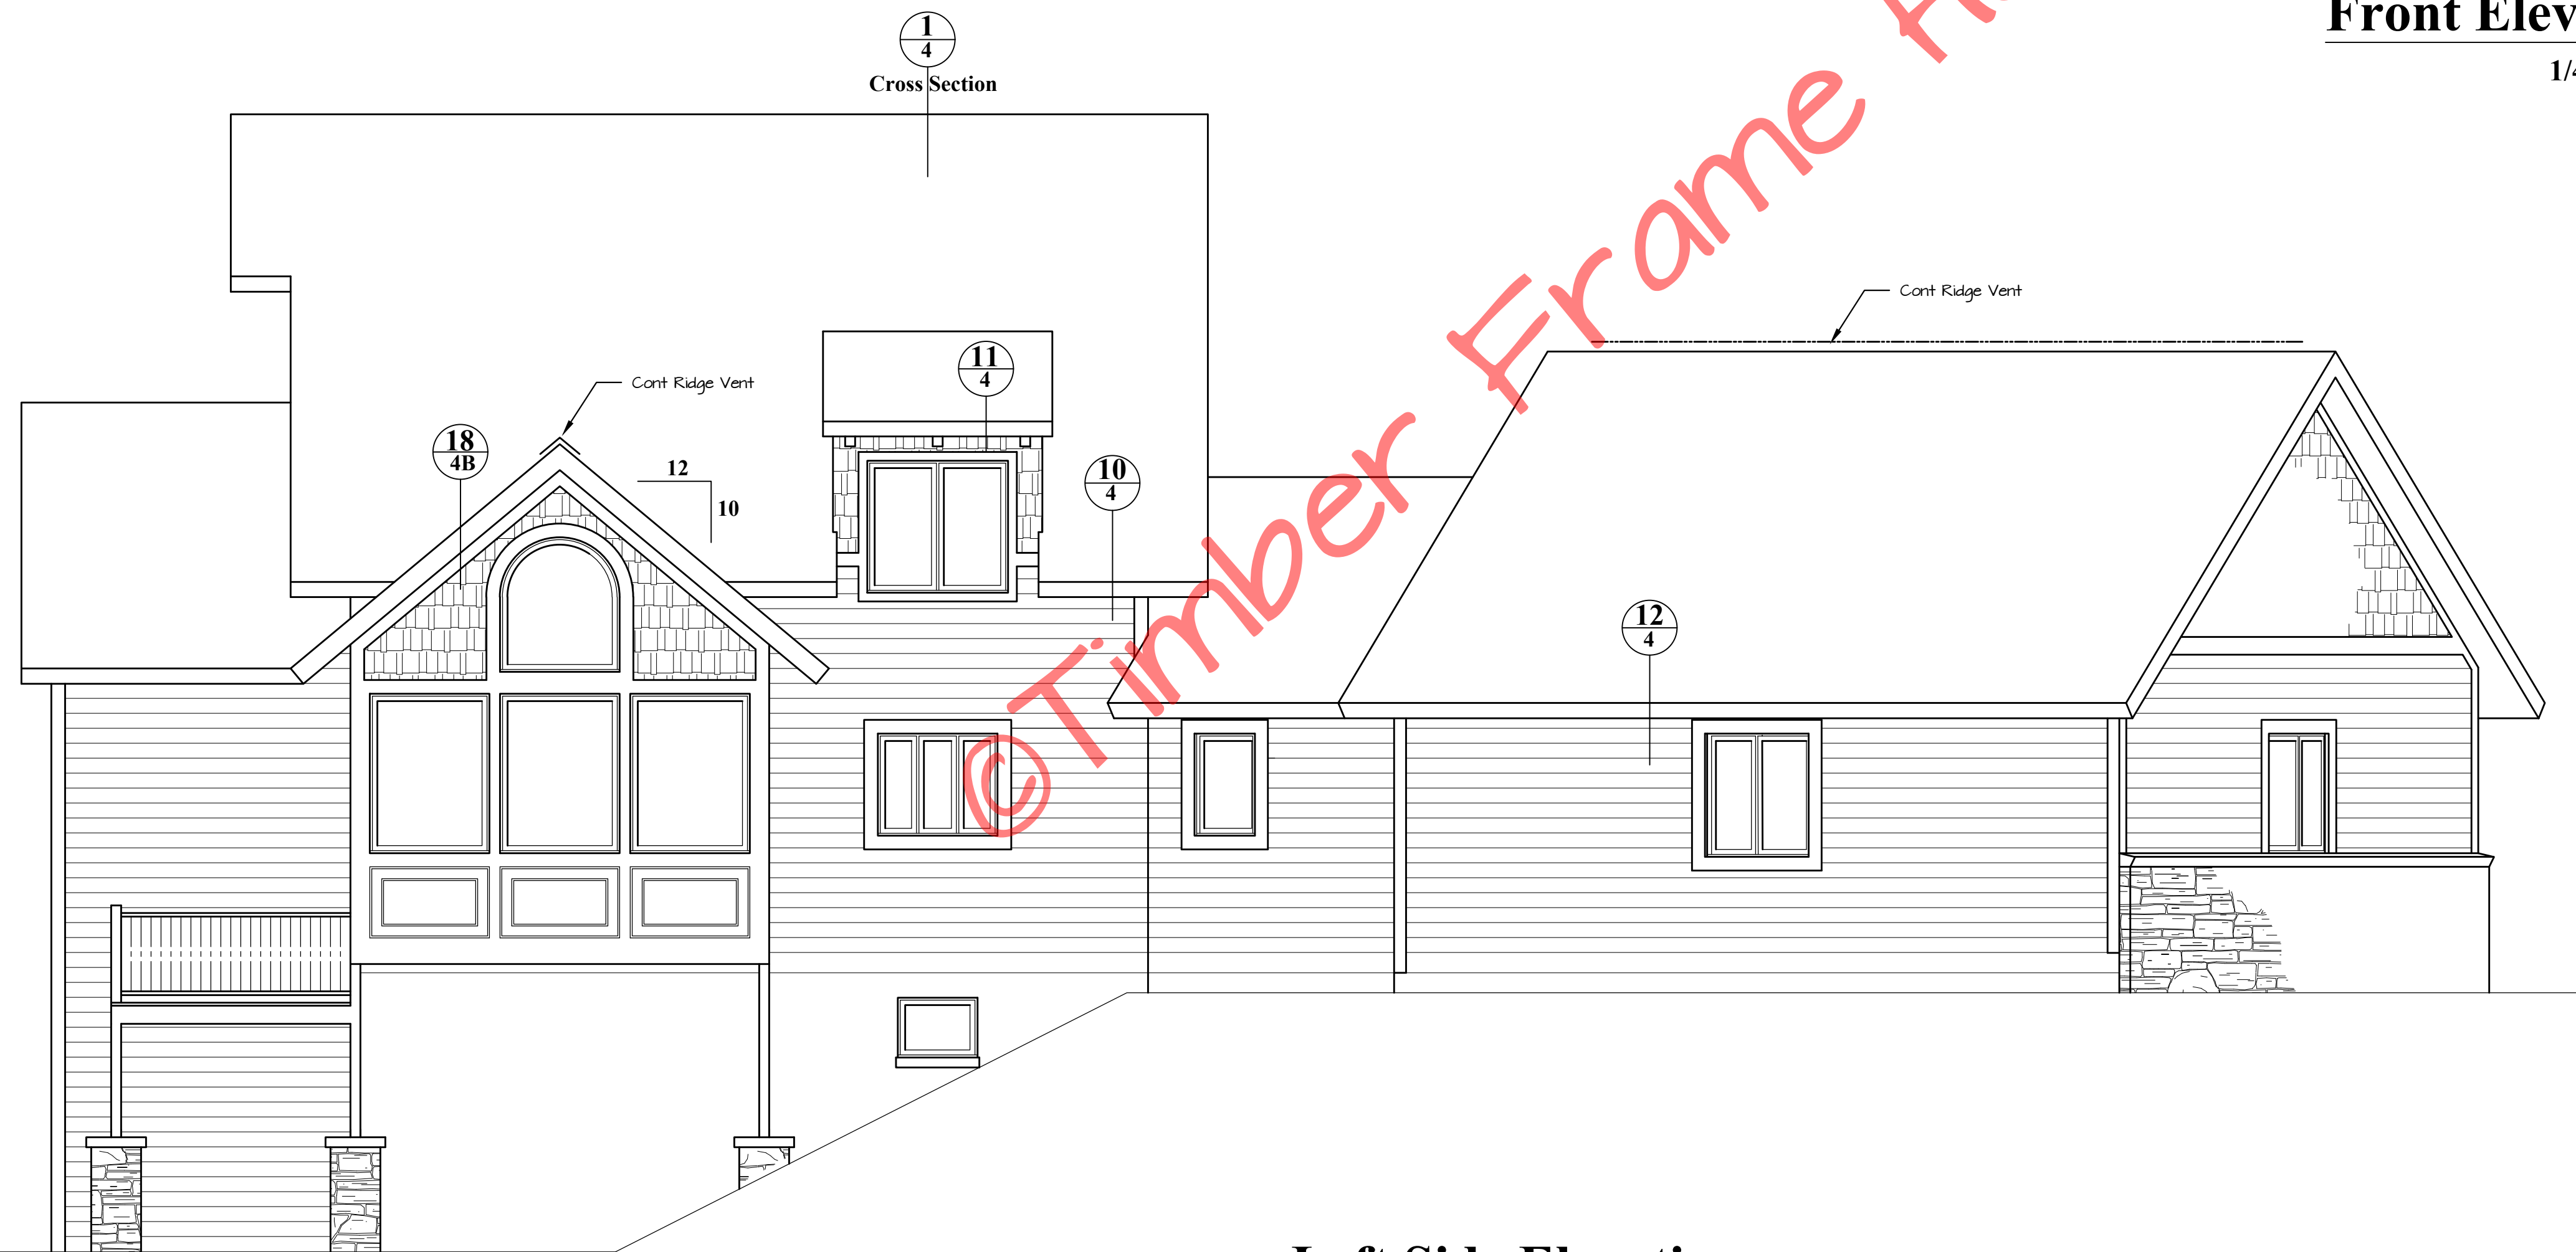

Left Side Elevation

1/4" = 1'-0"

Cedars
Elevation


SCALE: 1/4" = 1'-0"
DATE: 9-30-04



37 PHILLIPS STREET
FRANKLIN, NC 28734

Copyright 2004 by Timber Frame Homes, Inc.
All federal, state, and local codes, ordinance, regulations etc. shall be considered as part of specifications for this building and shall take precedence over anything shown, described or implied where same are in variance. All dimensions and conditions shall be verified on site by builder.


NO.	DATE	REVISIONS	REMARKS	BY

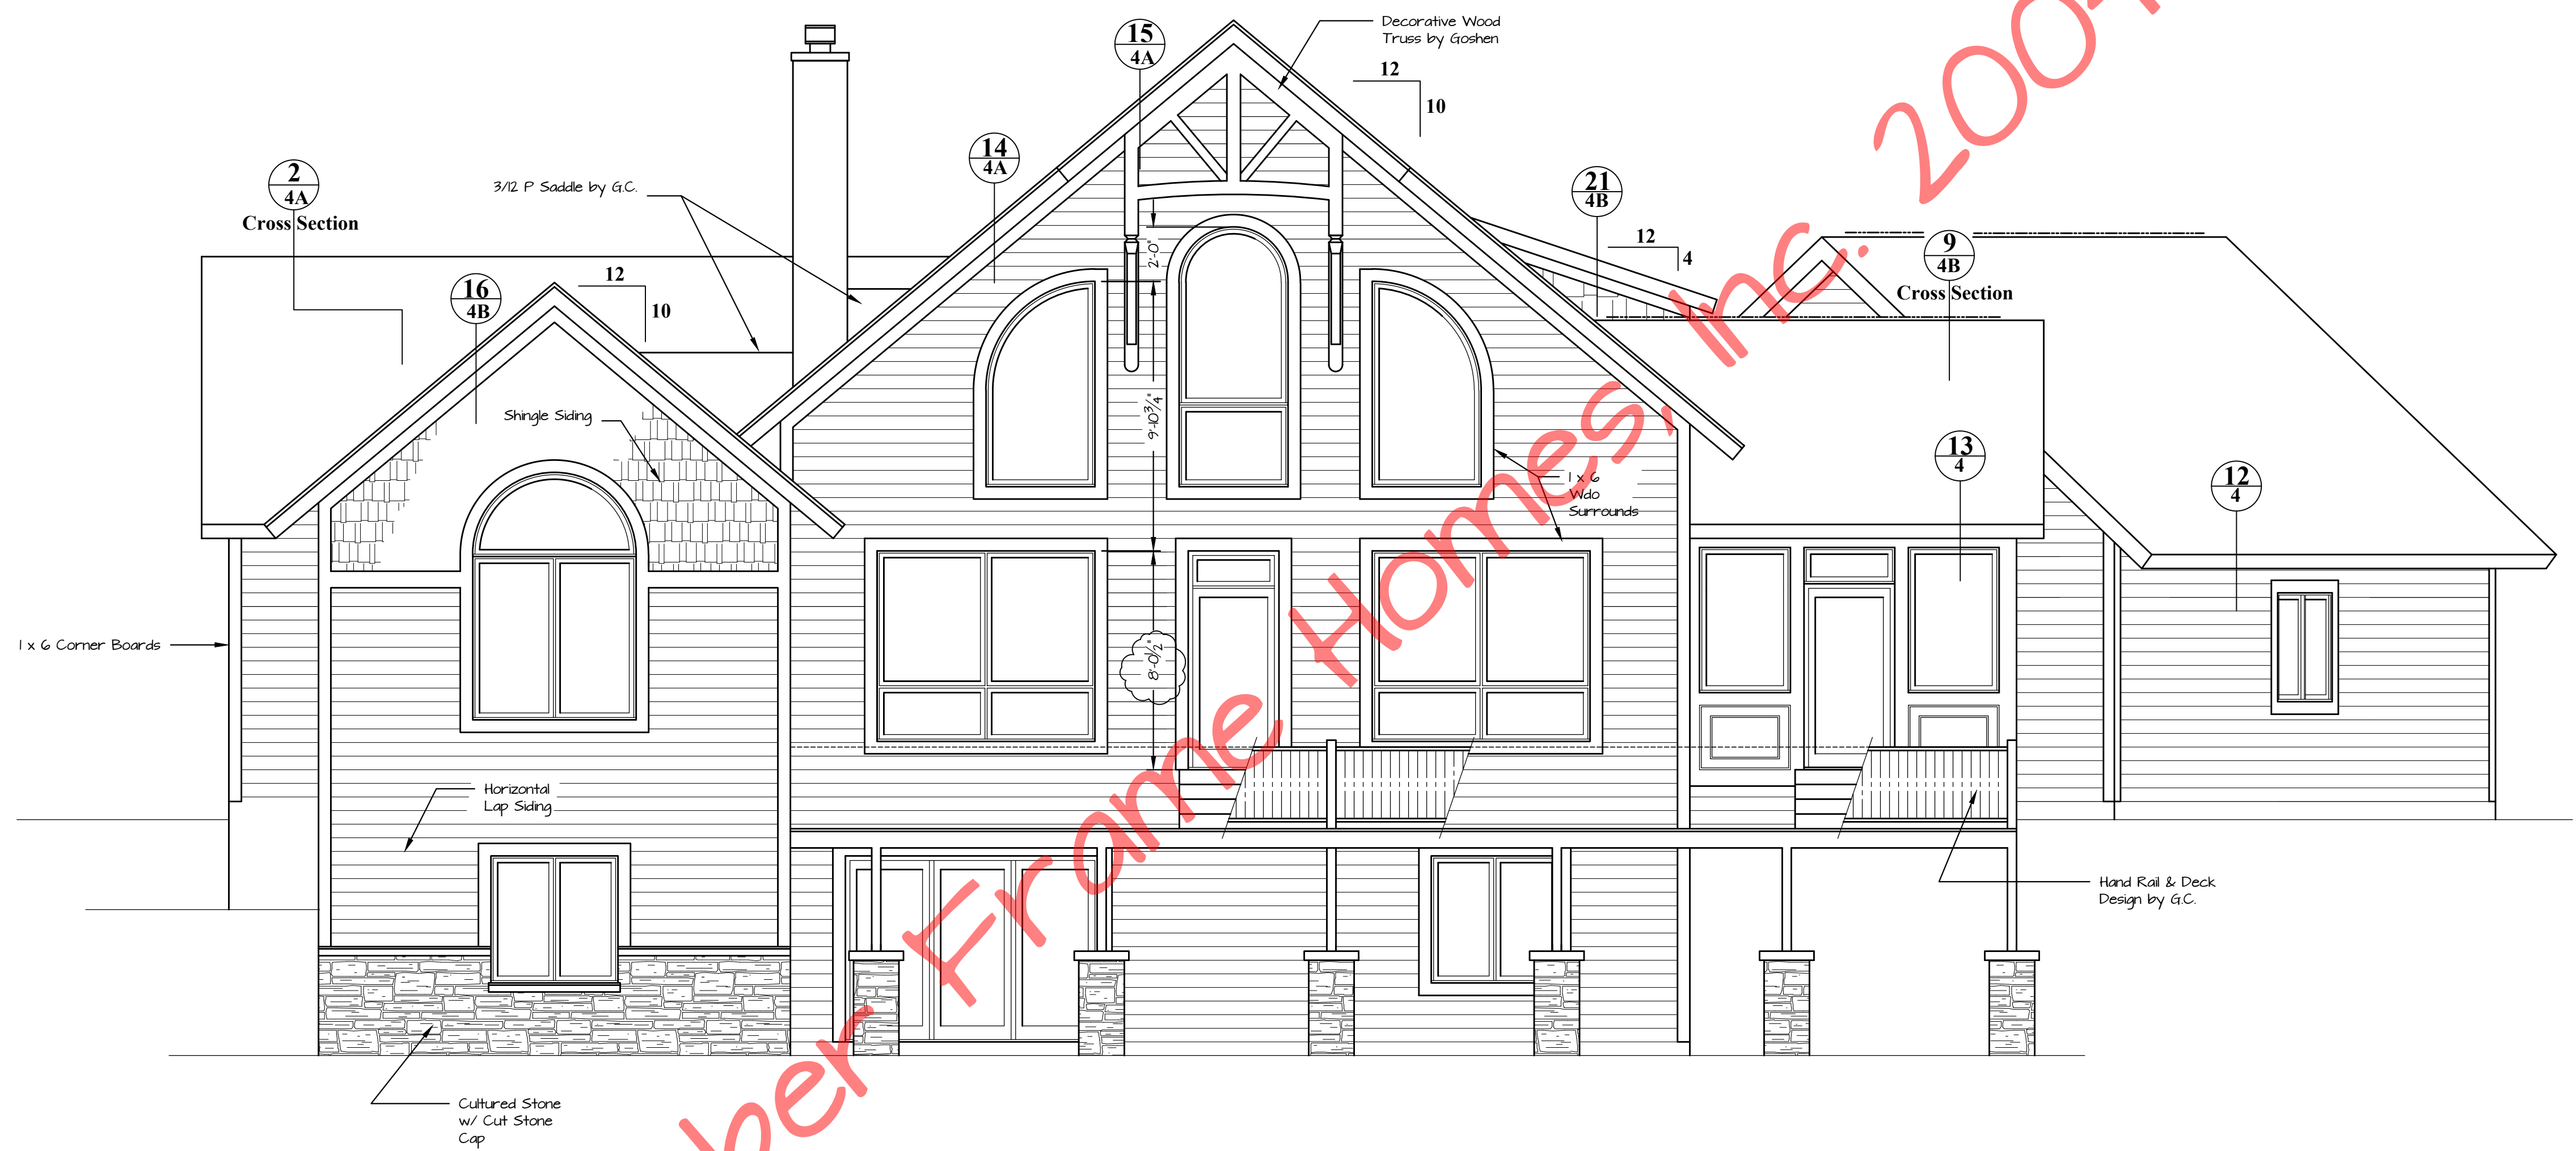

Rear Elevation
1/4" = 1'-0"


©Timber Frame Homes, Inc. 2004

Cedars
Elevation
SCALE 1/4" = 1'-0"
DATE 9-30-04
DRAWN BY
SHEET NUMBER IA

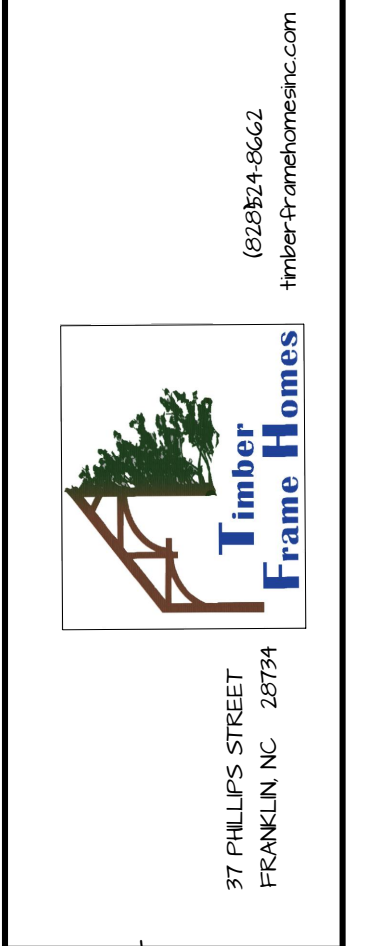


Copyright 2004 by Timber Frame Homes, Inc.
All federal, state, and local codes, ordinance, regulations etc. shall be considered as part of specifications for this building and shall take precedence over anything shown, described or implied where same are of variance. All dimensions and conditions shall be verified on site by builder.

REVISIONS		BY
NO.	DATE	REMARKS

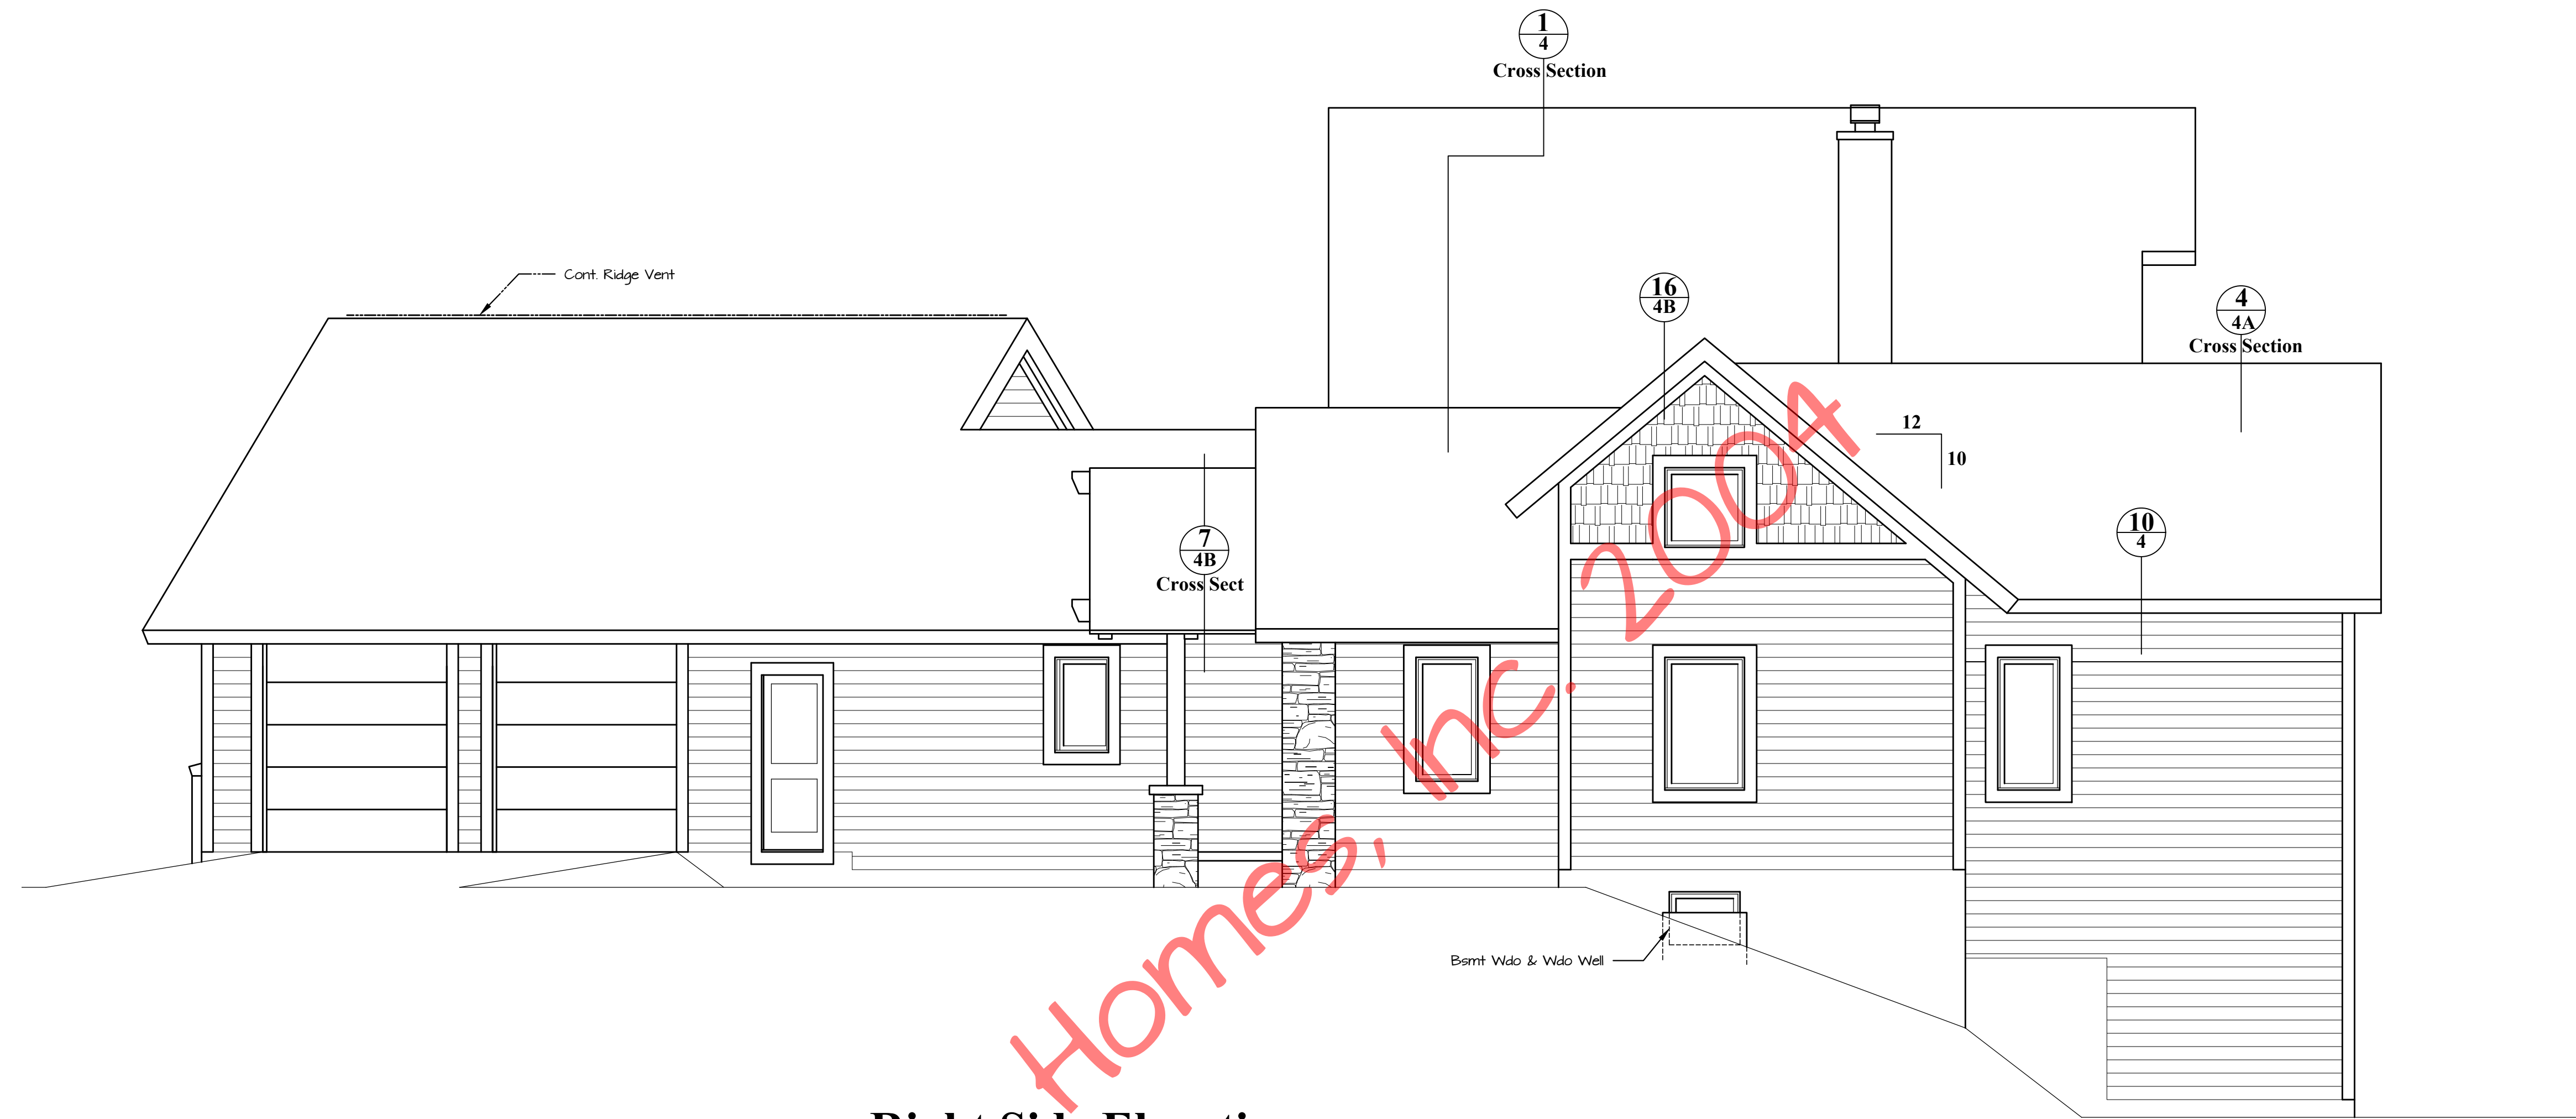

Right Side Elevation

1/4" = 1'-0"

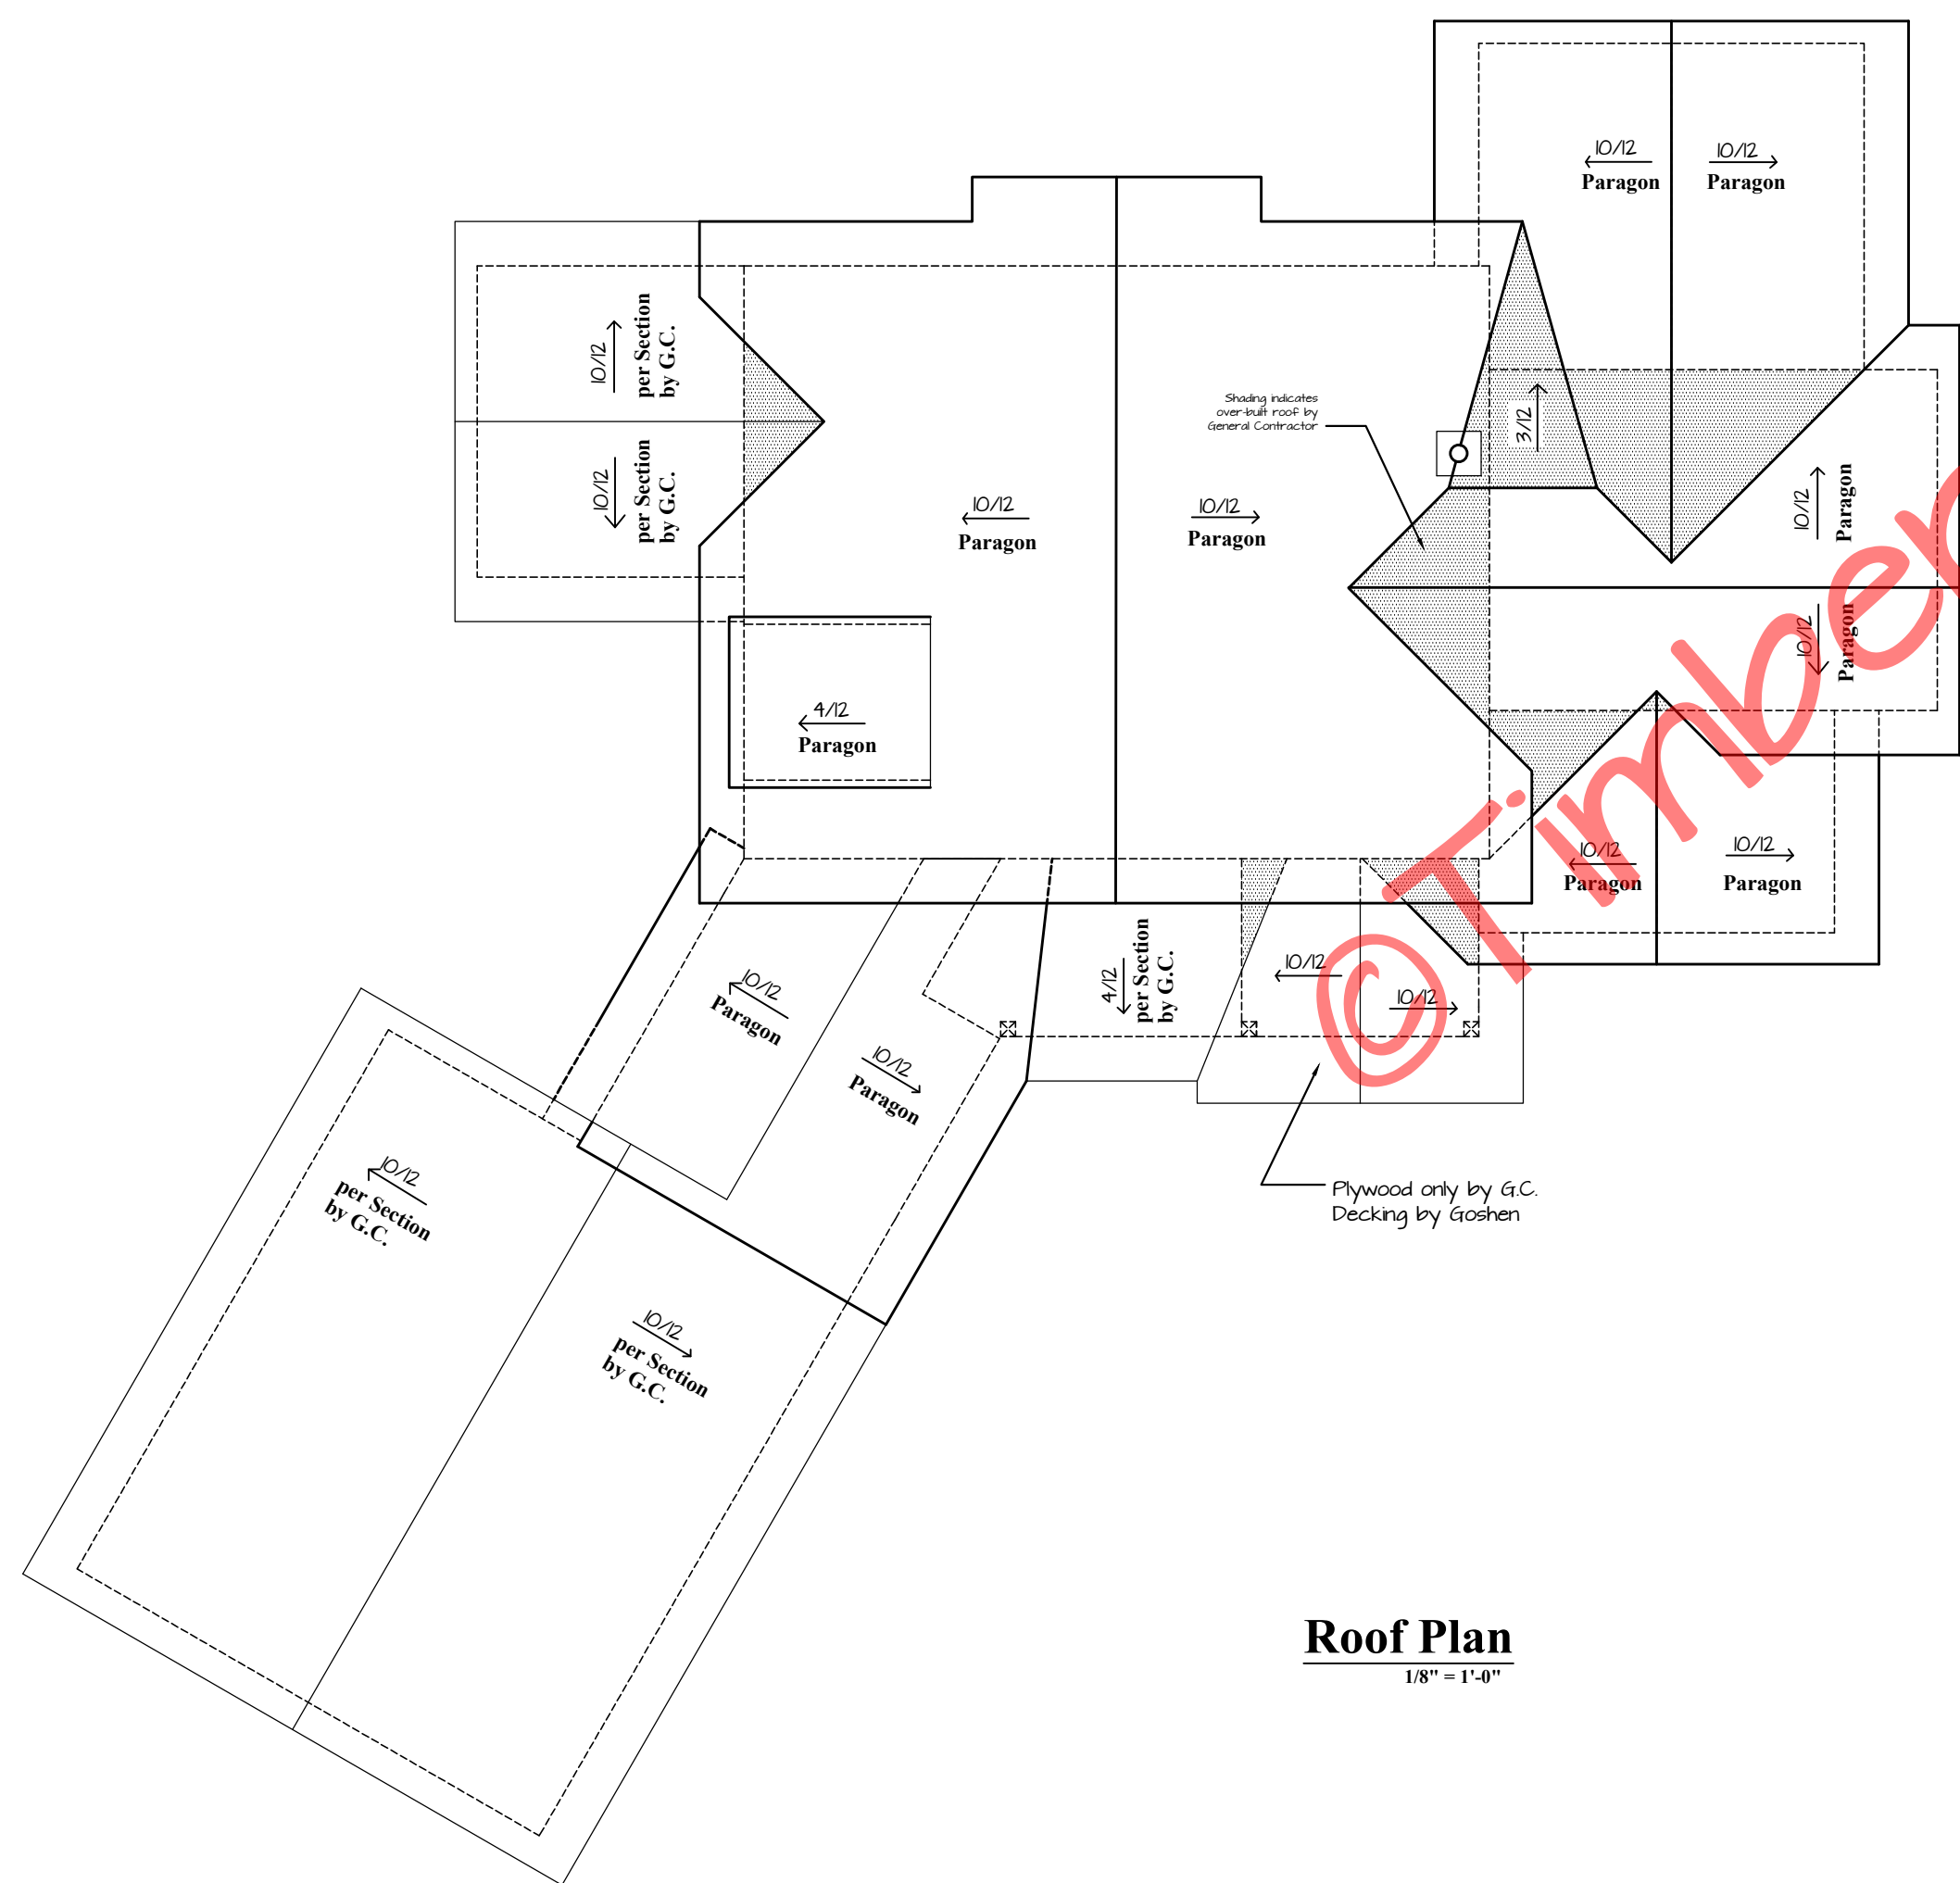



Roof Plan

1/8" = 1'-0"

© Timber Frame Homes, Inc. 2004


Copyright 2004 by Timber Frame Homes, Inc.
All federal, state, and local codes, ordinance, regulations etc. shall be considered as part of specifications for this building and shall take precedence over anything shown, described or implied where same are of variance. All dimensions and conditions shall be verified on site by builder.

NO.	DATE	REVISIONS	REMARKS	BY

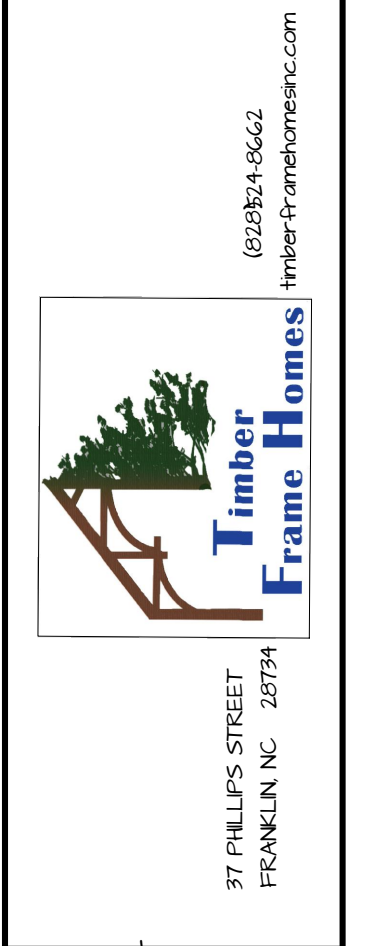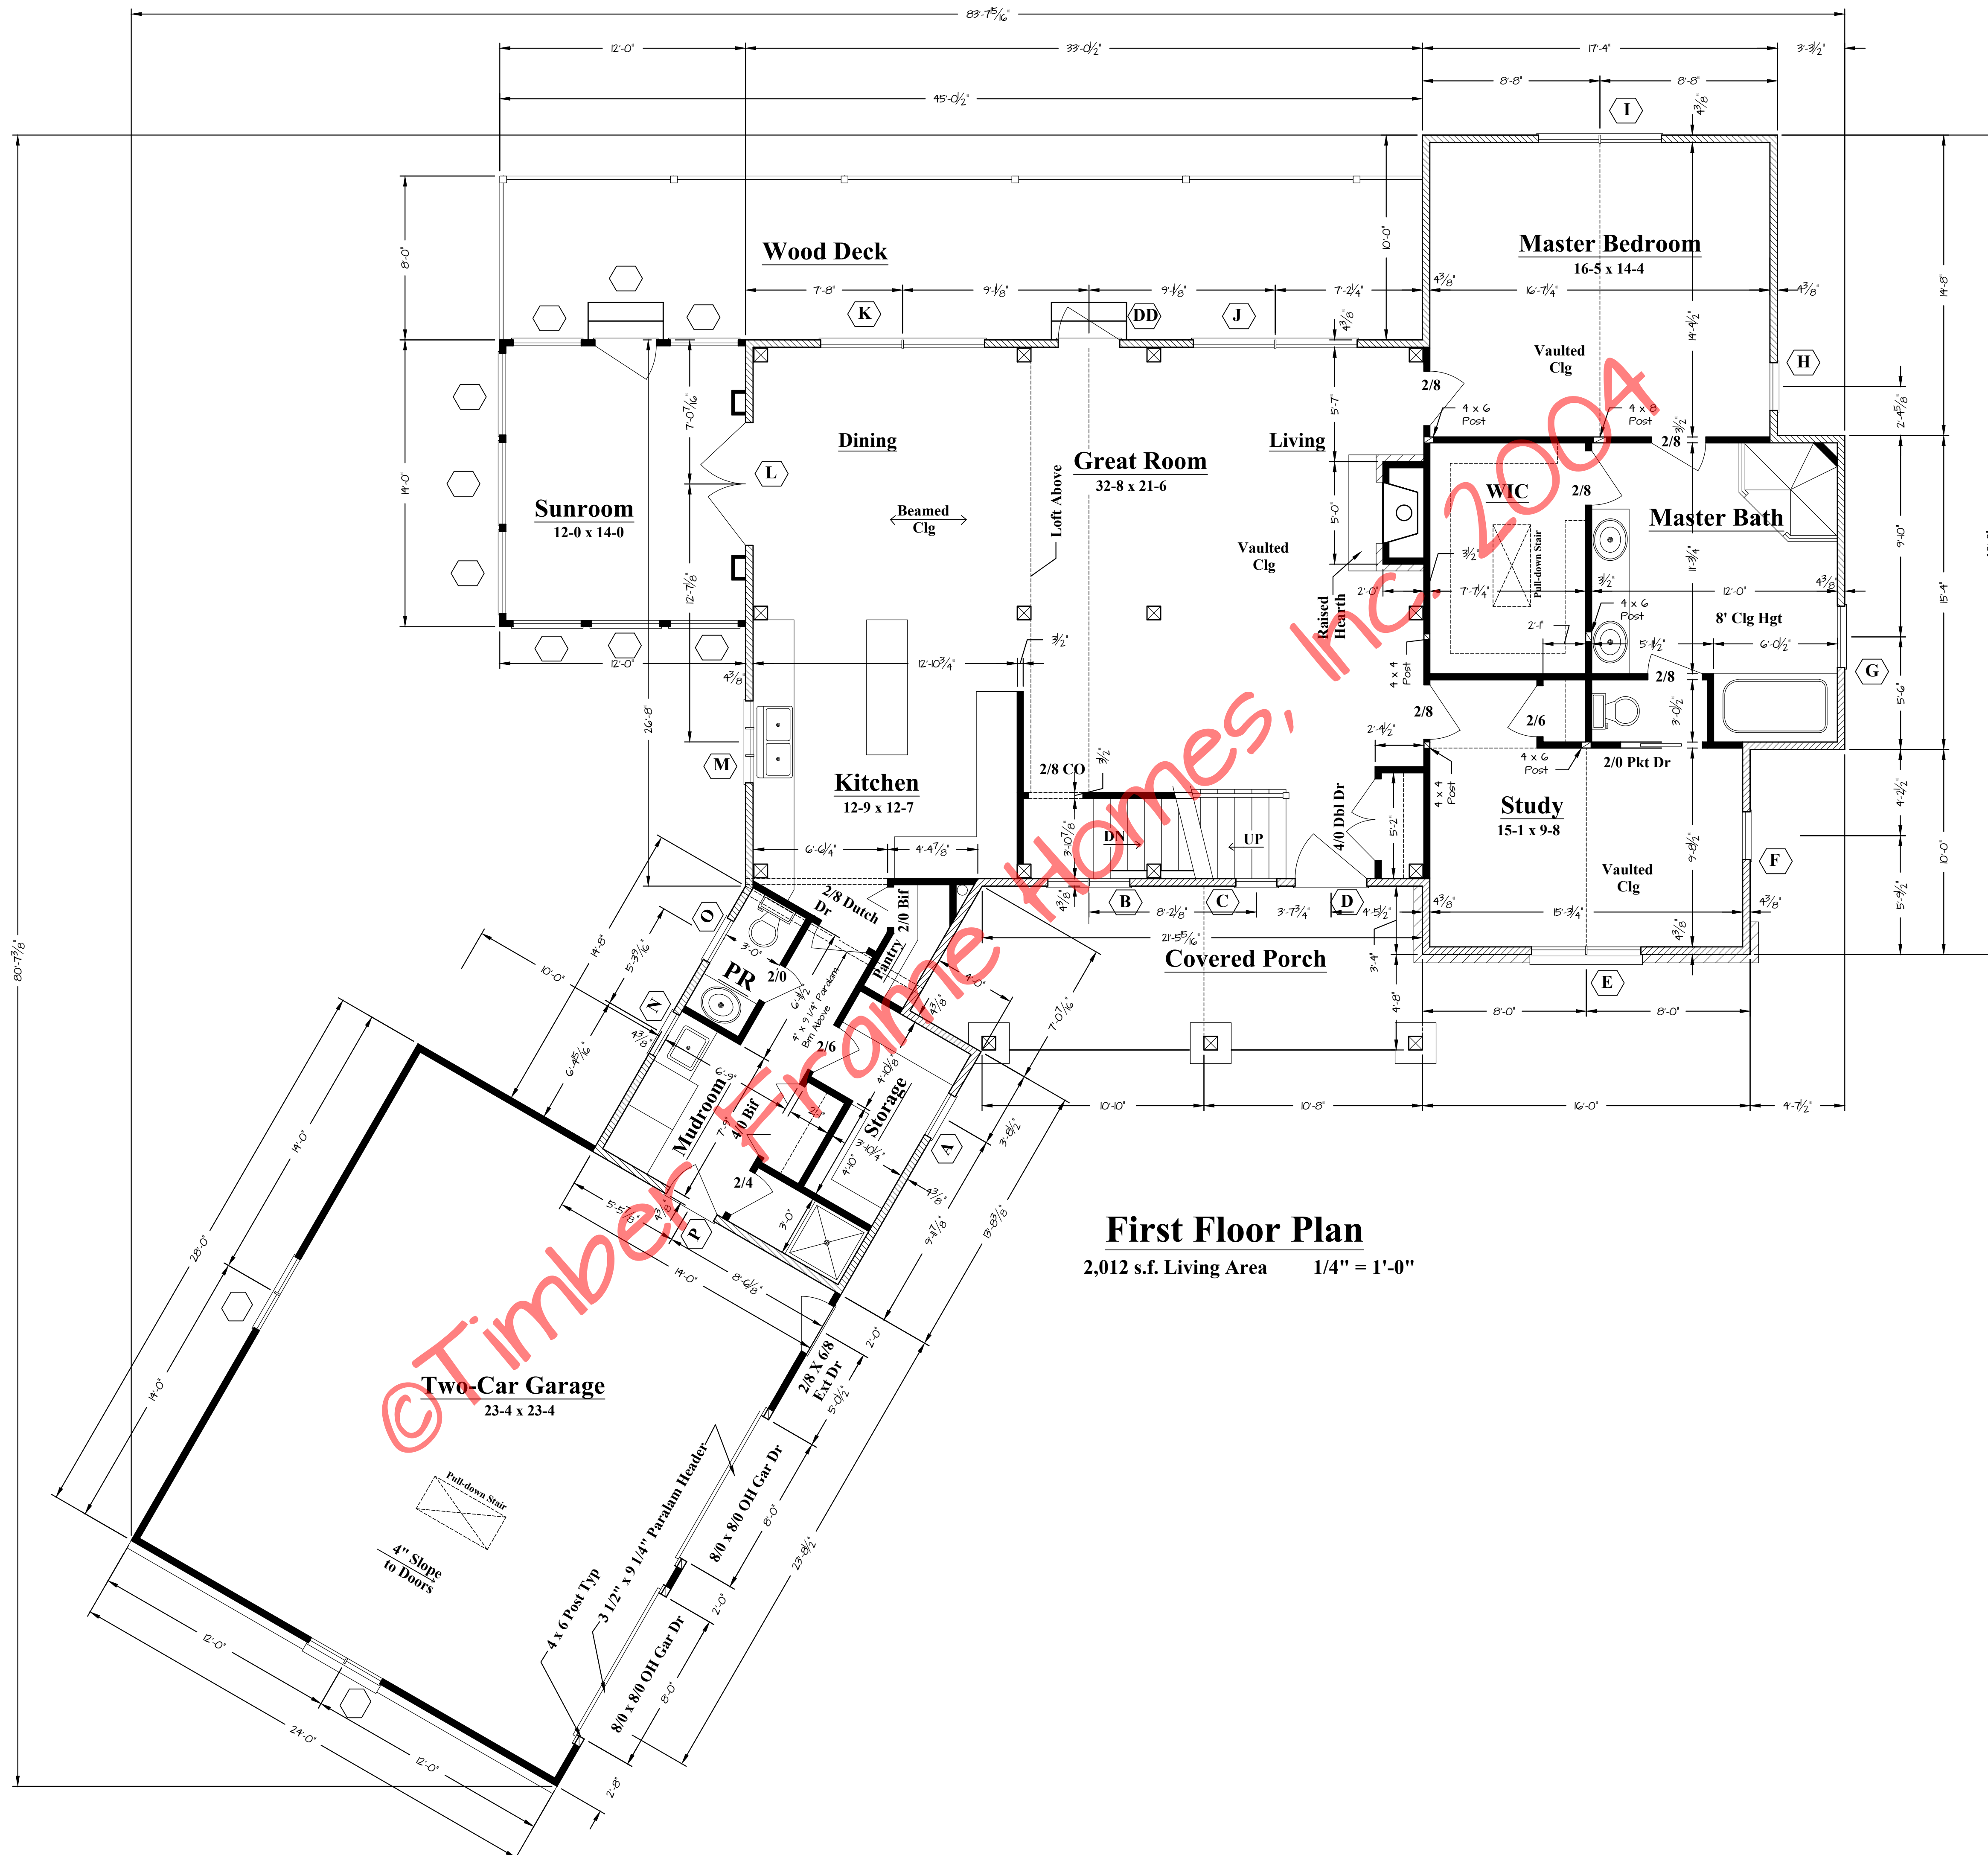


Copyright 2004 by Timber Frame Homes, Inc.
 All federal, state, and local codes, ordinance, regulations etc. shall be considered as part of specifications for this building and shall take precedence over anything shown, described or implied where same are in variance. All dimensions and conditions shall be verified on site by builder.


NO.	DATE	REVISIONS	REMARKS	BY

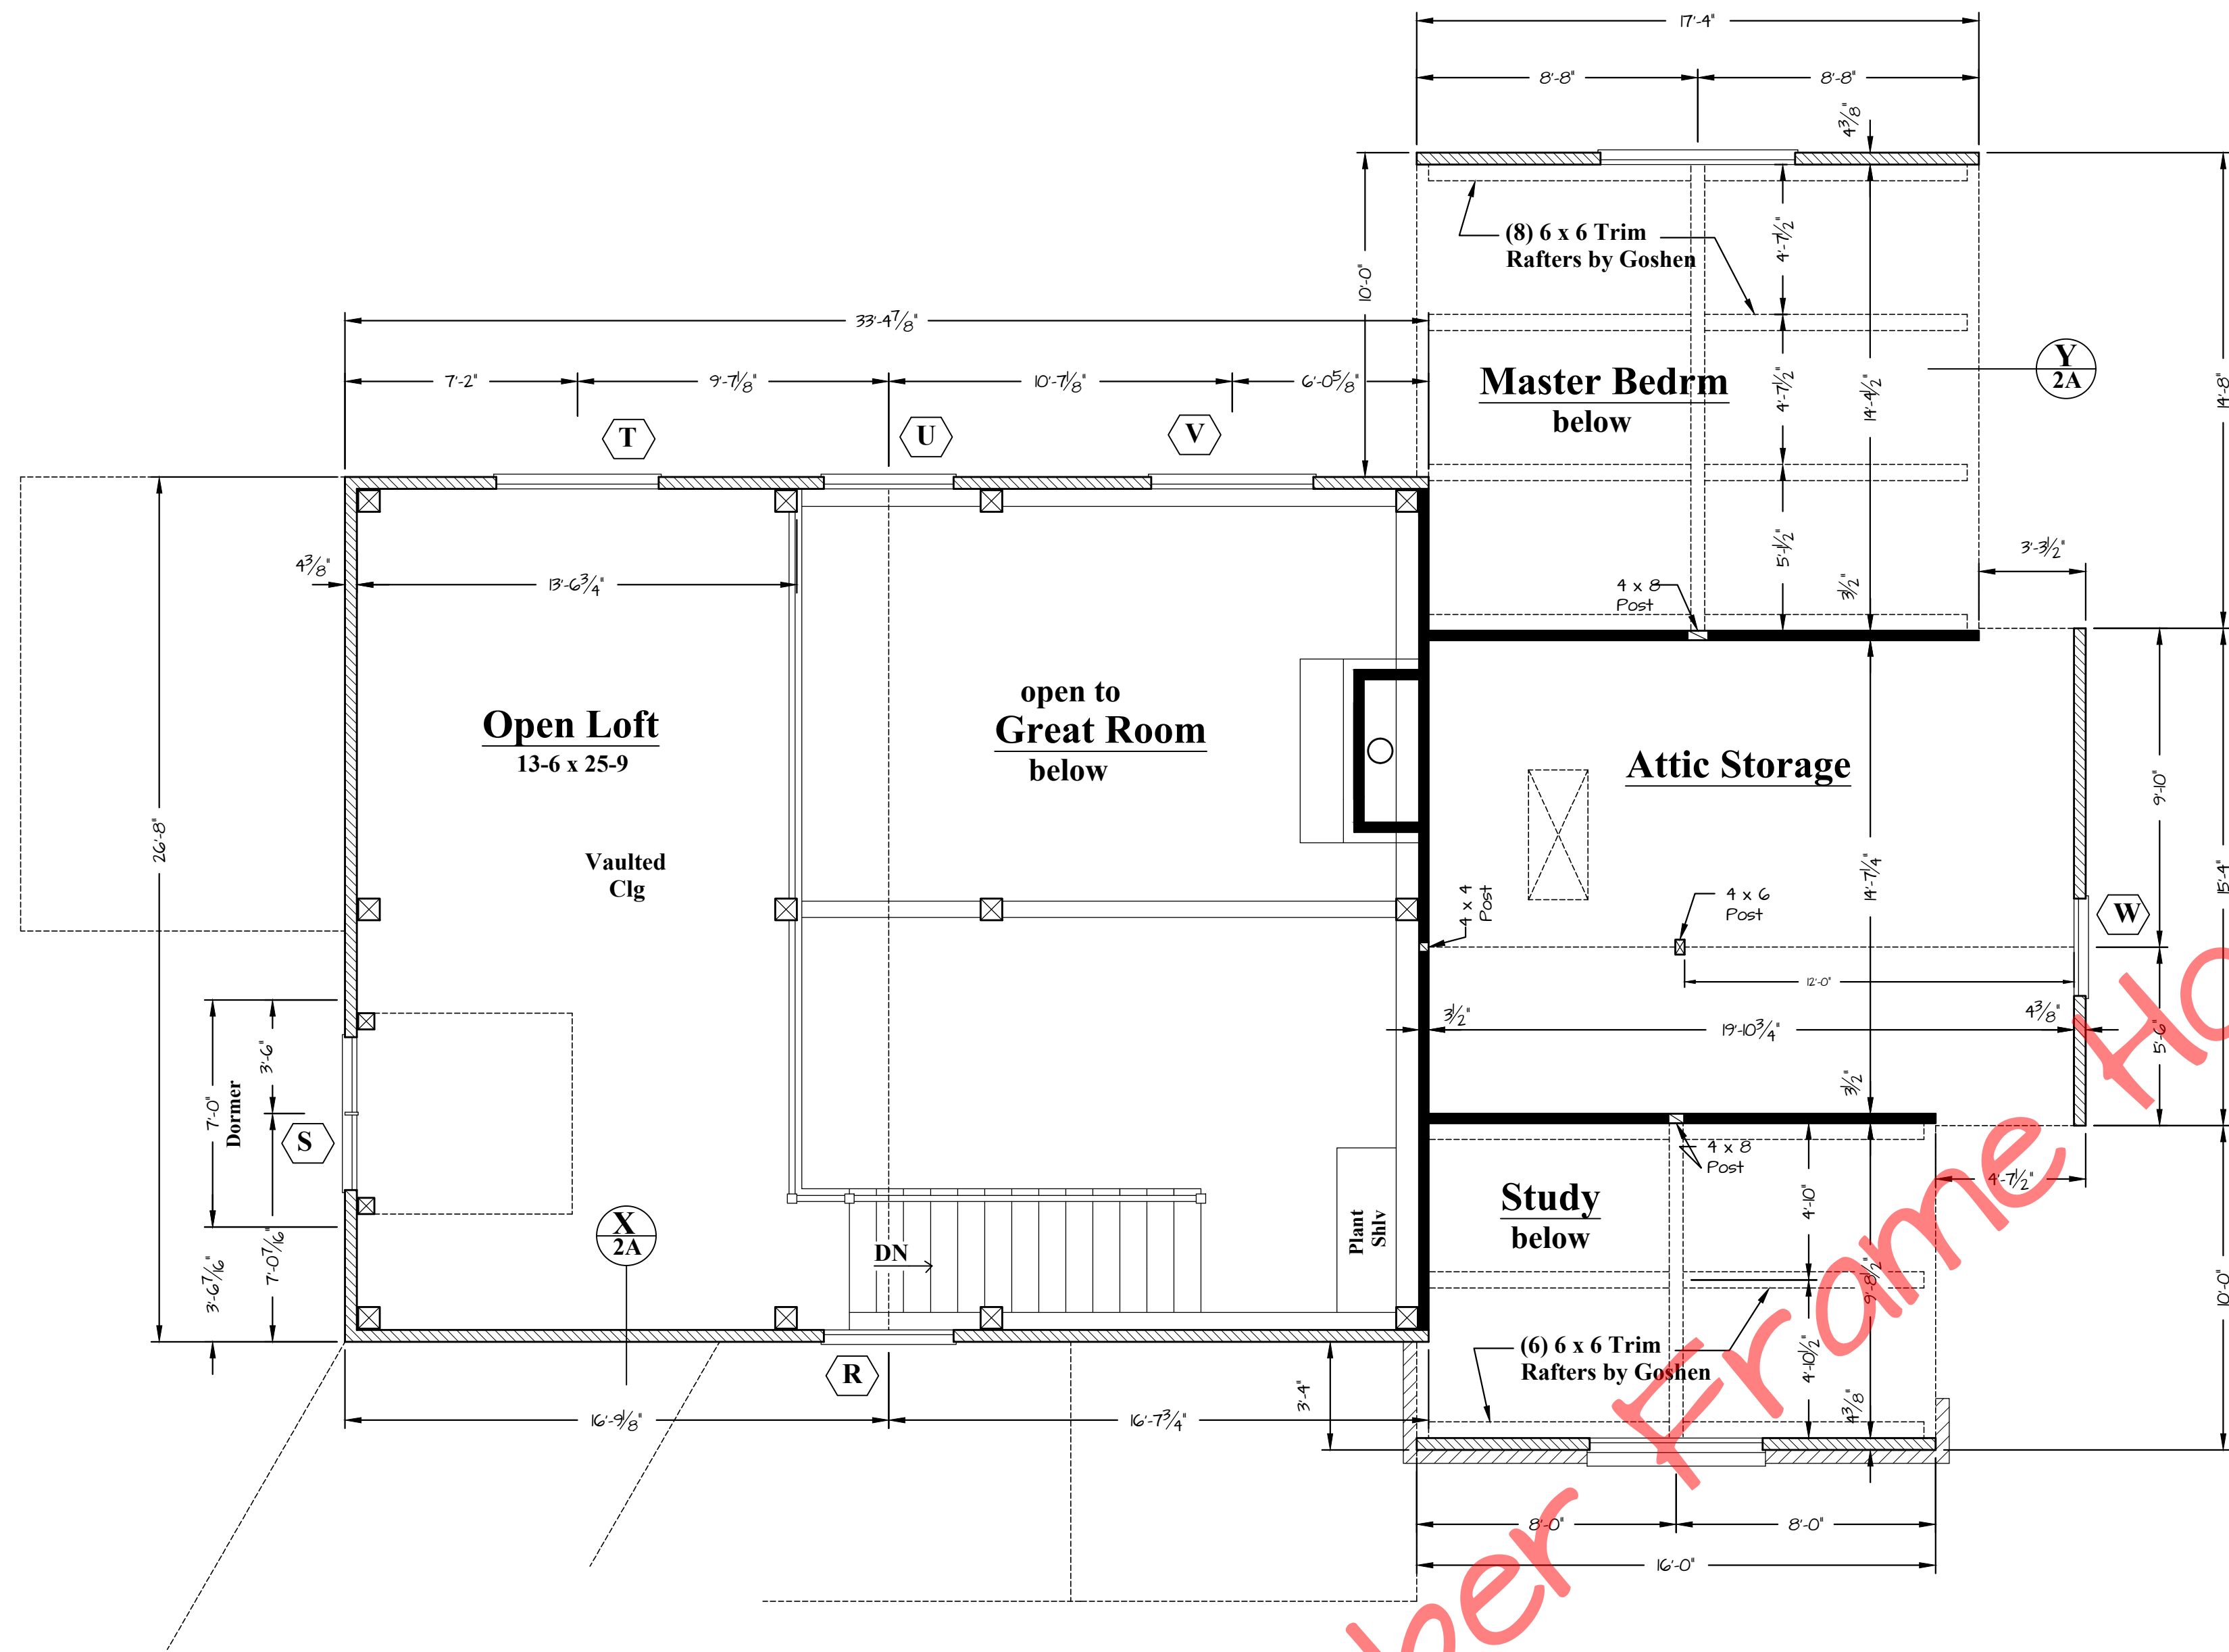

Second Floor Plan
 382 s.f. Living Area 1/4" = 1'-0"

© Timber Frame Homes, Inc. 2004

Cedars		Floor Plans	SHEET NUMBER 2A
		<small>(919) 824-8622 timberframehomes.com</small>	
<small>37 PHILLIPS STREET FRAZER, NC 28734</small>		<small>SCALE 1/4" = 1'-0"</small>	
<small>Copyright 2004 by Timber Frame Homes, Inc. All federal, state, and local codes, ordinance, regulations etc. shall be considered as part of specifications for this building and shall take precedence over anything shown, described or implied where same are of variance. All dimensions and conditions shall be verified on site by builder.</small>		<small>DATE</small> <small>9-30-04</small>	
NO.	DATE	REVISIONS	BY

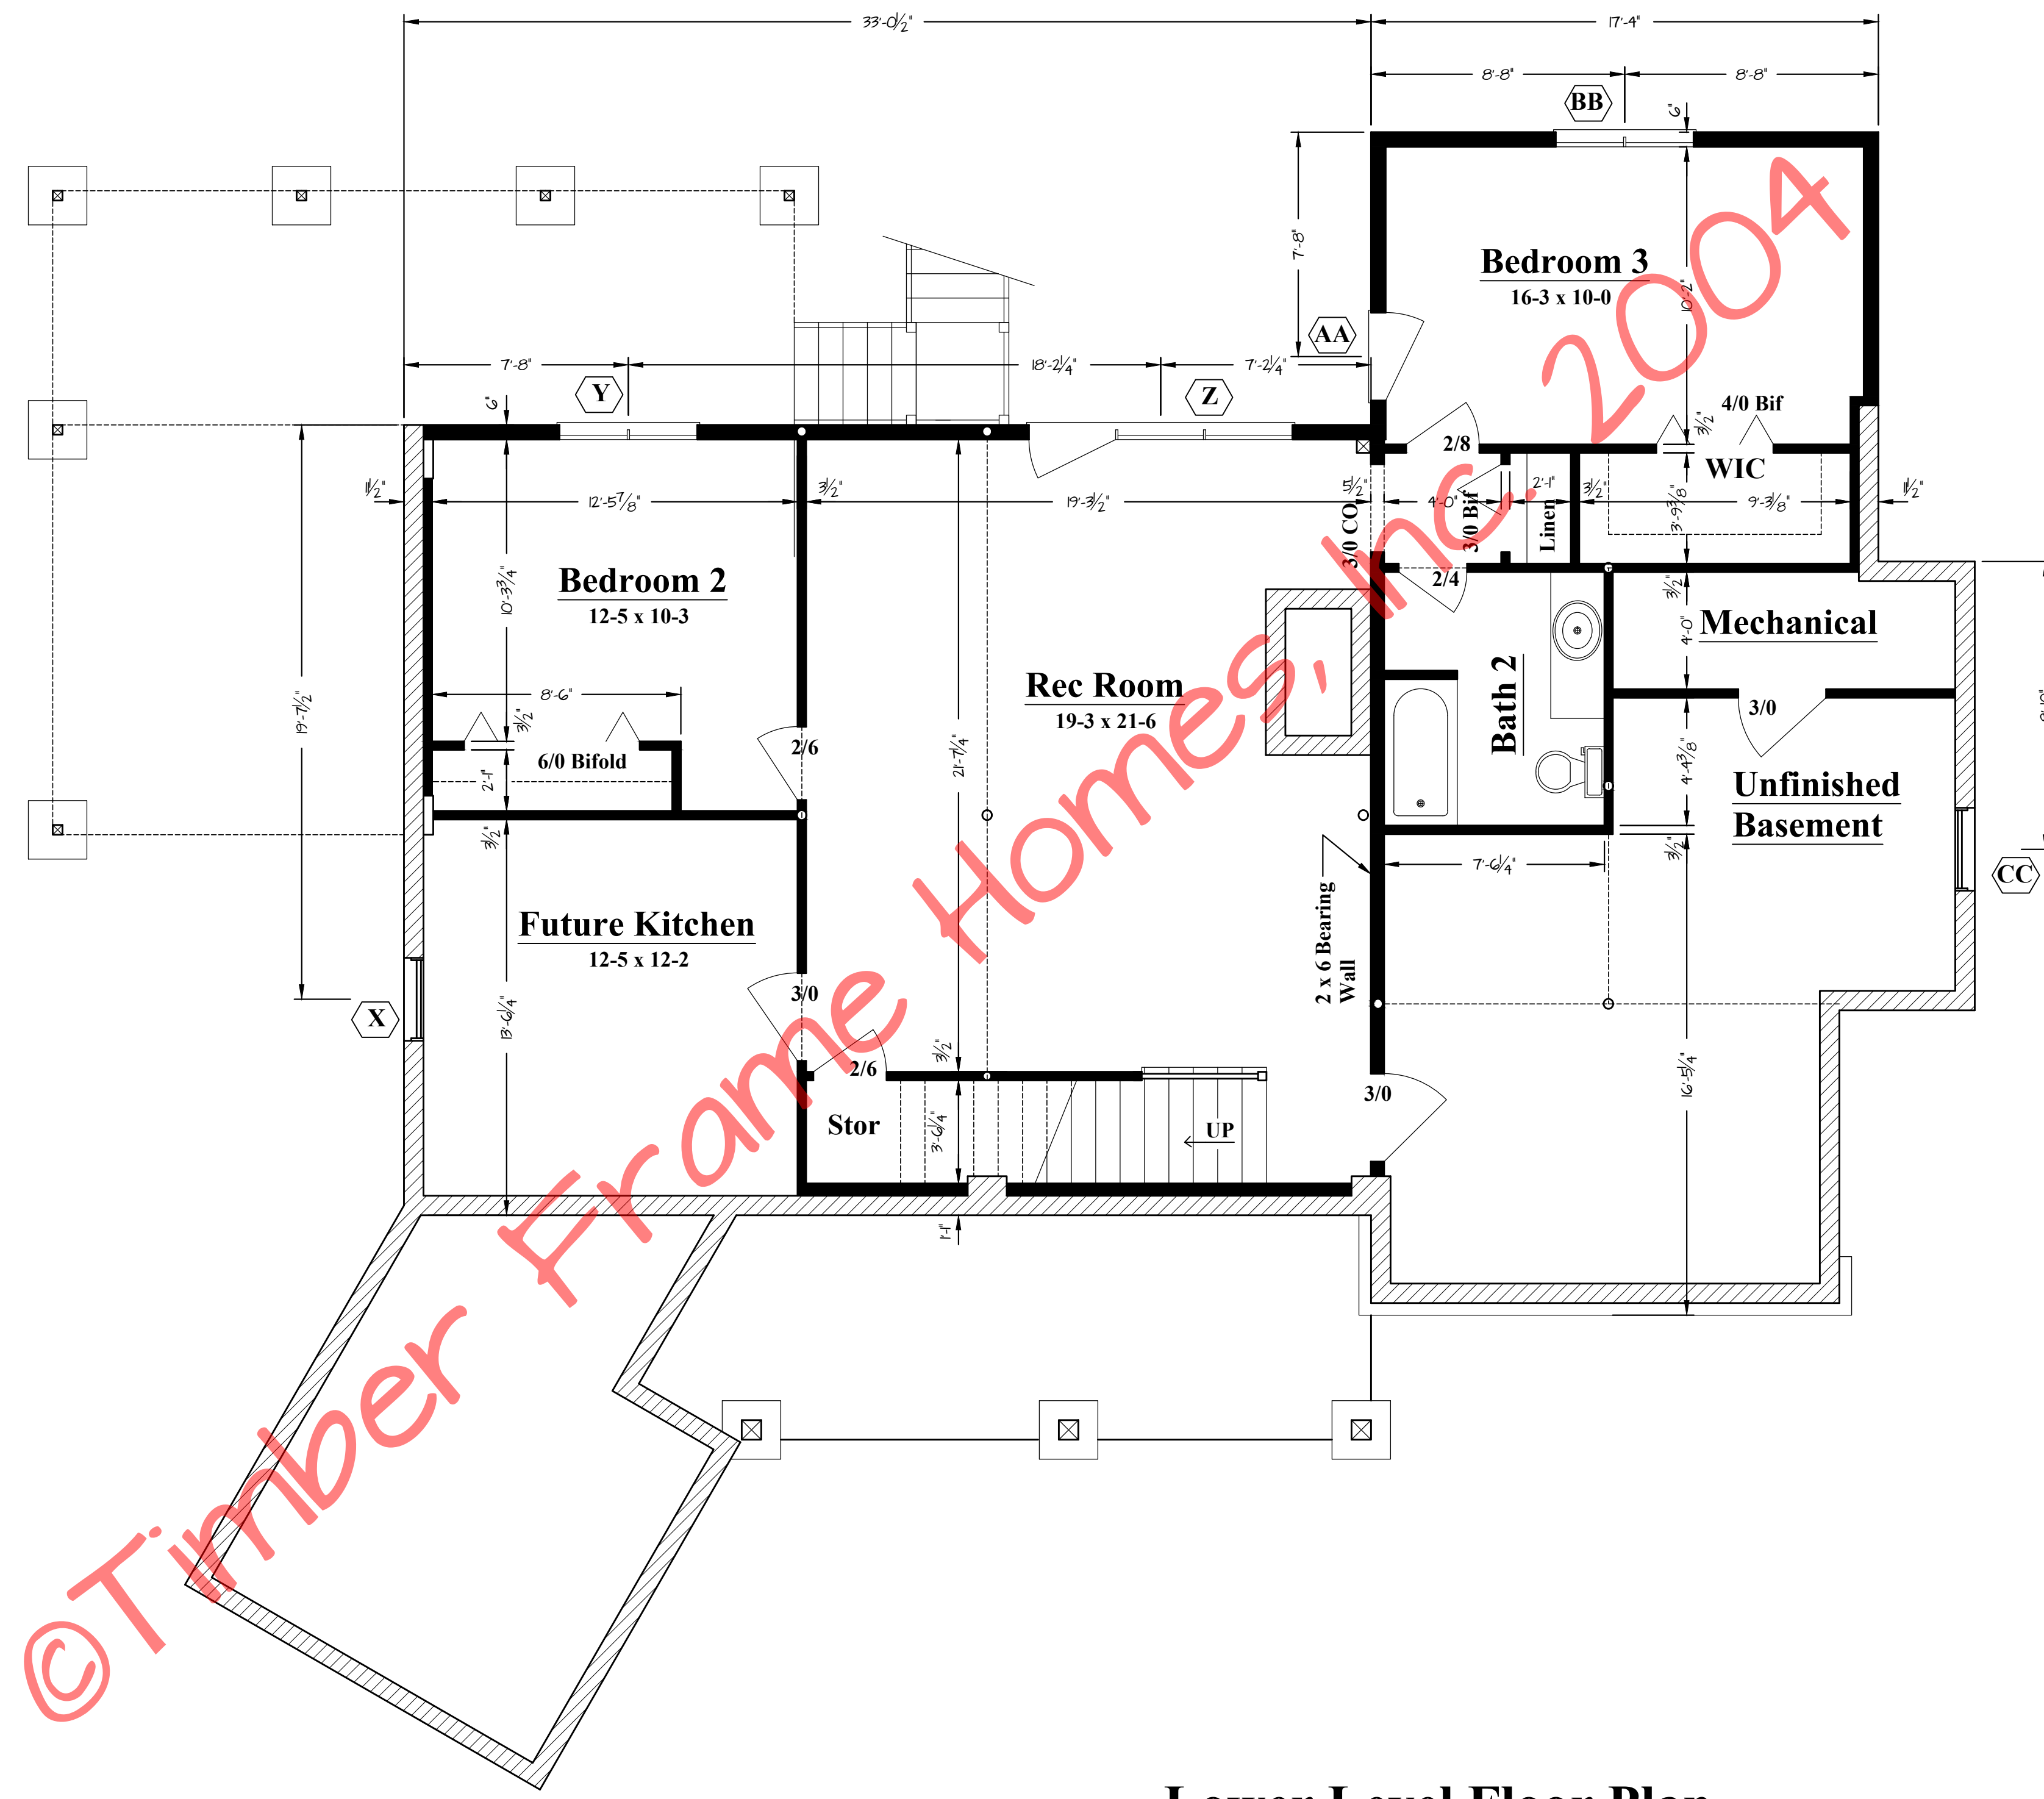

Lower Level Floor Plan
 1,018 s.f. Living Area 1/4" = 1'-0"



Copyright 2004 by Timber Frame Homes, Inc.
 All federal, state, and local codes, ordinance, regulations etc. shall be considered as part of specifications for this building and shall take precedence over anything shown, described or implied where same are of variance. All dimensions and conditions shall be verified on site by builder.

NO.	DATE	REVISIONS	REMARKS	BY