



Timber Frame Homes Inc.

Gentrys Mill

**Main Level 1517
Upper Level 1041**

Total 2558

Covered Porches 865

**Number of Stories 1.5
Foundation Crawlspace**

**Construction Type Timber Frame
Enclosure Structural Insulated Panels (SIPs)**

Style Traditional

**Bedrooms 3
Baths 2**

House Dimensions

**Width 64'9"
Depth 36'9"
Maximum Ridge Height 26'6"**



Front Elevation
1/4" = 1'-0"

© Timber Frame Homes, Inc. 2010

Gentry's Mill

Gentry's Mill

REVISIONS			
NO.	DATE	REMARKS	BY

Copyright 2007 by Timber Frame Homes, Inc.
All federal, state, and local codes, ordinance, regulations etc. shall be considered as part of specifications for this building and shall take precedence over anything shown, described, or implied where same are at variance. All dimensions and conditions shall be verified on site by builder.




Gentry's Mill			
Elevation			
SCALE:	Noted	FILE NO.:	Gentry's Mill
DATE:	10-5-07	DRAWN BY:	MAW
		SHEET NUMBER:	1



Left Side Elevation

1/4" = 1'-0"

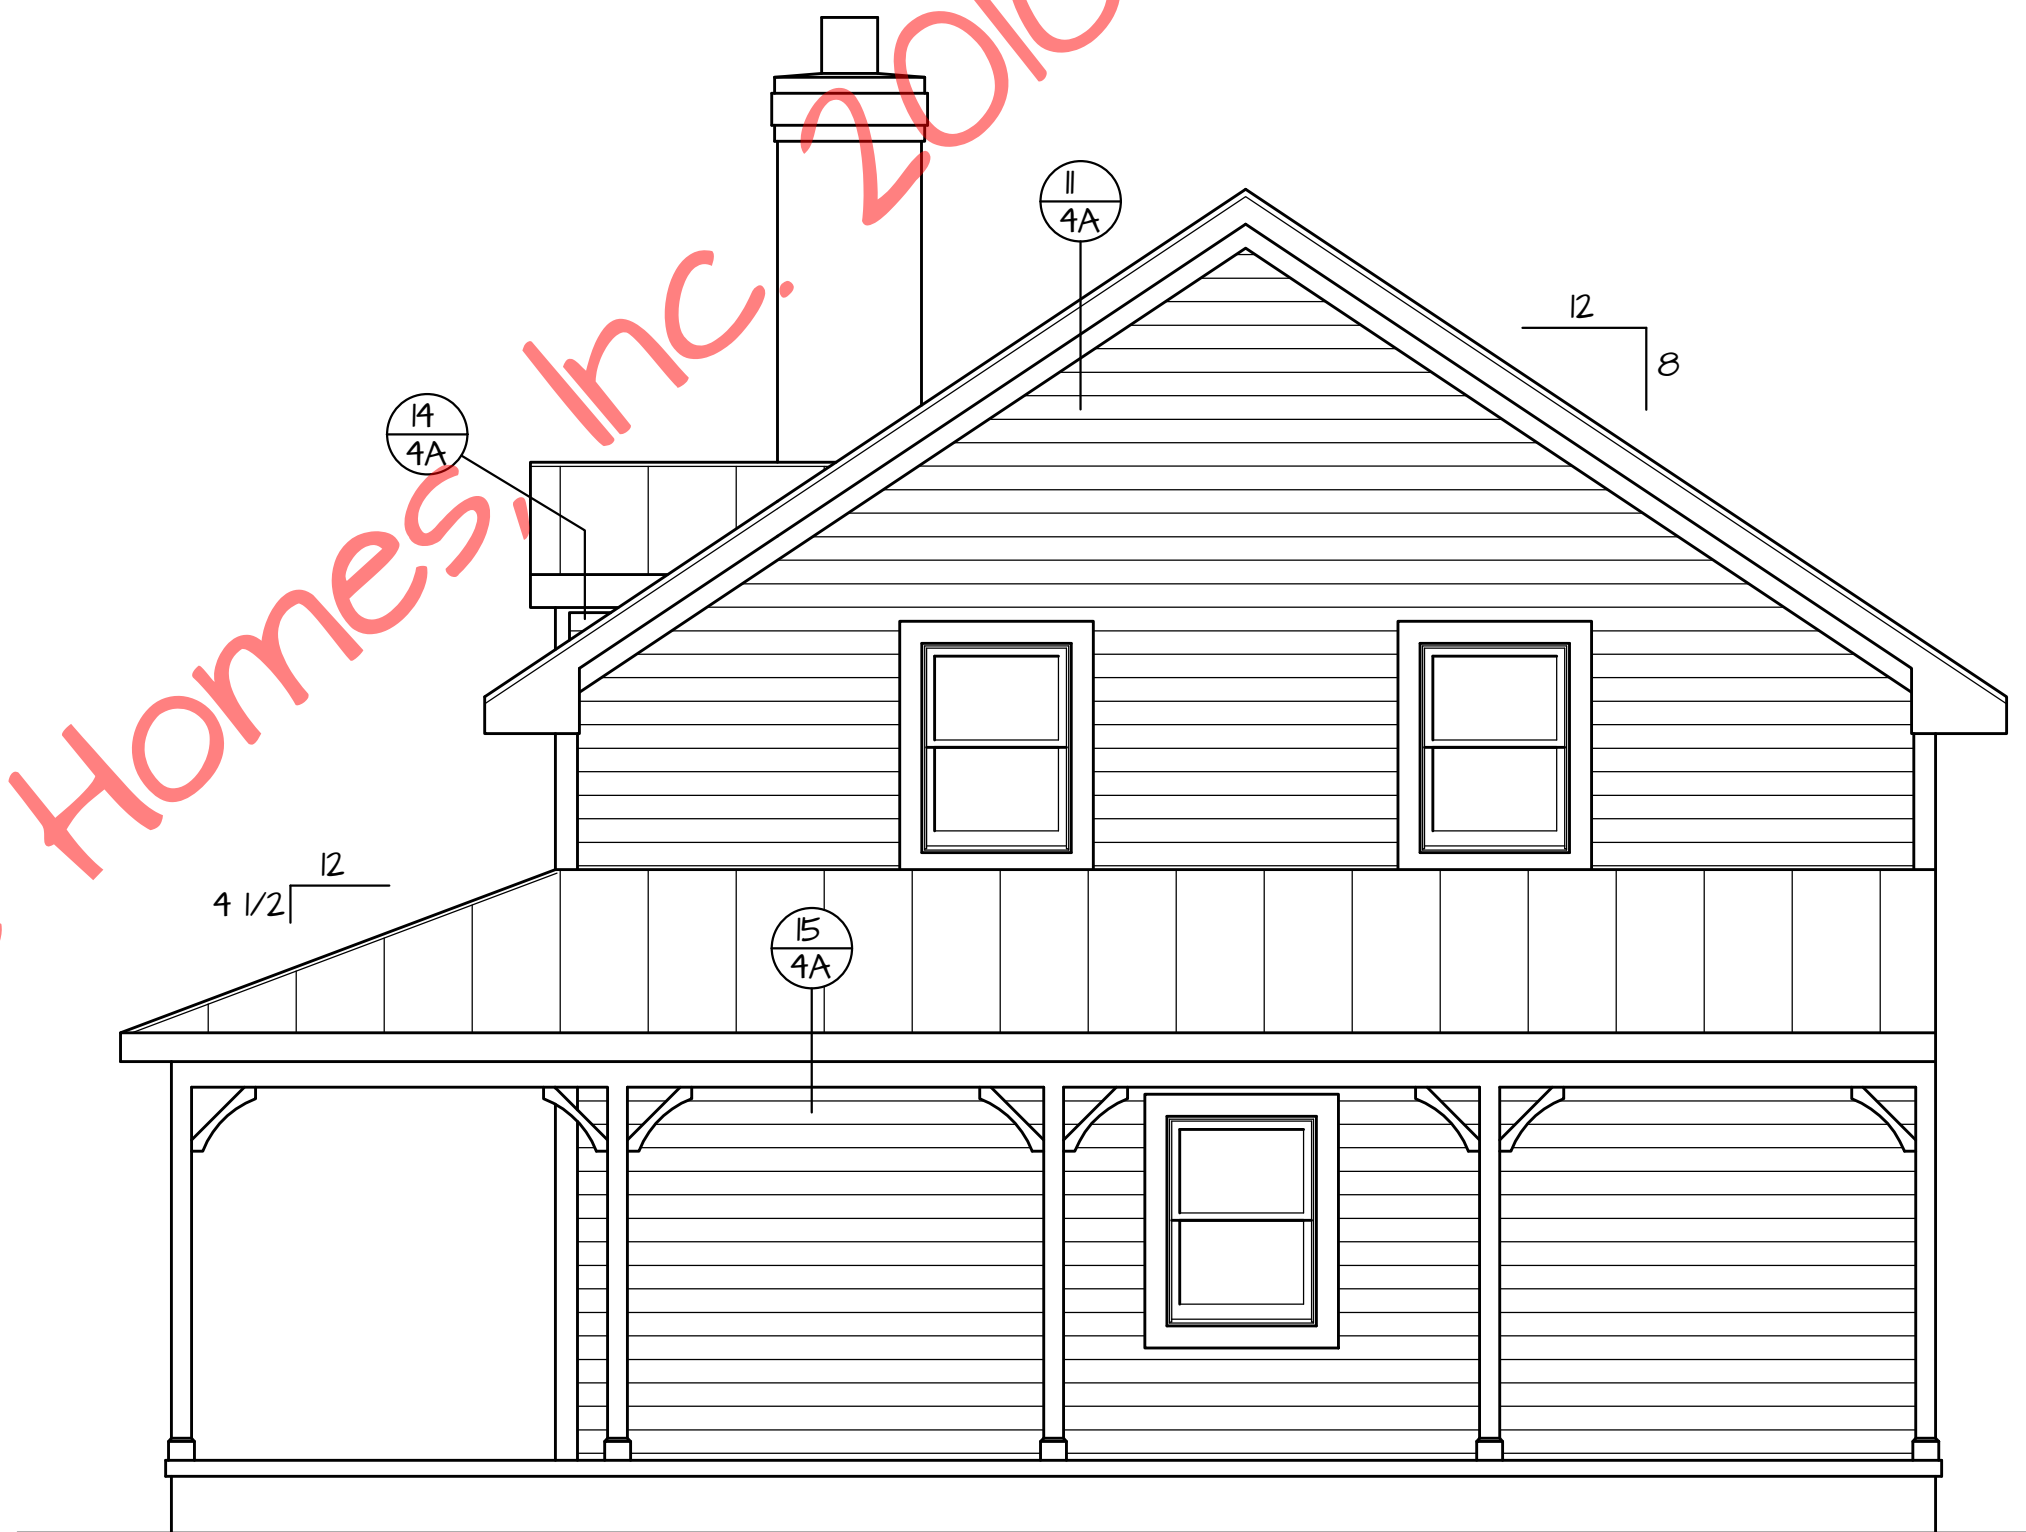

Right Side Elevation

1/4" = 1'-0"

Gentry's Mill

Gentry's Mill

© Timber Frame Homes, Inc. 2010

REVISIONS			
NO.	DATE	REMARKS	BY

Copyright 2007 by Timber Frame Homes, Inc.
 All federal, state, and local codes, ordinance, regulations etc. shall be considered as part of specifications for this building and shall take precedence over anything shown, described, or implied where same are at variance. All dimensions and conditions shall be verified on site by builder.



Gentry's Mill
Elevation

SCALE: Noted	FILE NO: Gentry's Mill
DATE: 10-5-07	DRAWN BY: MAW SHEET NUMBER: 1A



Rear Elevation

1/4" = 1'-0"

Gentry's Mill

Gentry's Mill

REVISIONS			
NO.	DATE	REMARKS	BY


Copyright 2007 by Timber Frame Homes, Inc.

All federal, state, and local codes, ordinance, regulations etc. shall be considered as part of specifications for this building and shall take precedence over anything shown, described, or implied where same are at variance. All dimensions and conditions shall be verified on site by builder.



Gentry's Mill
Elevation

SCALE: Noted	FILE NO: Gentry's Mill
DATE: 10-5-07	DRAWN BY: MAW SHEET NUMBER: 1B

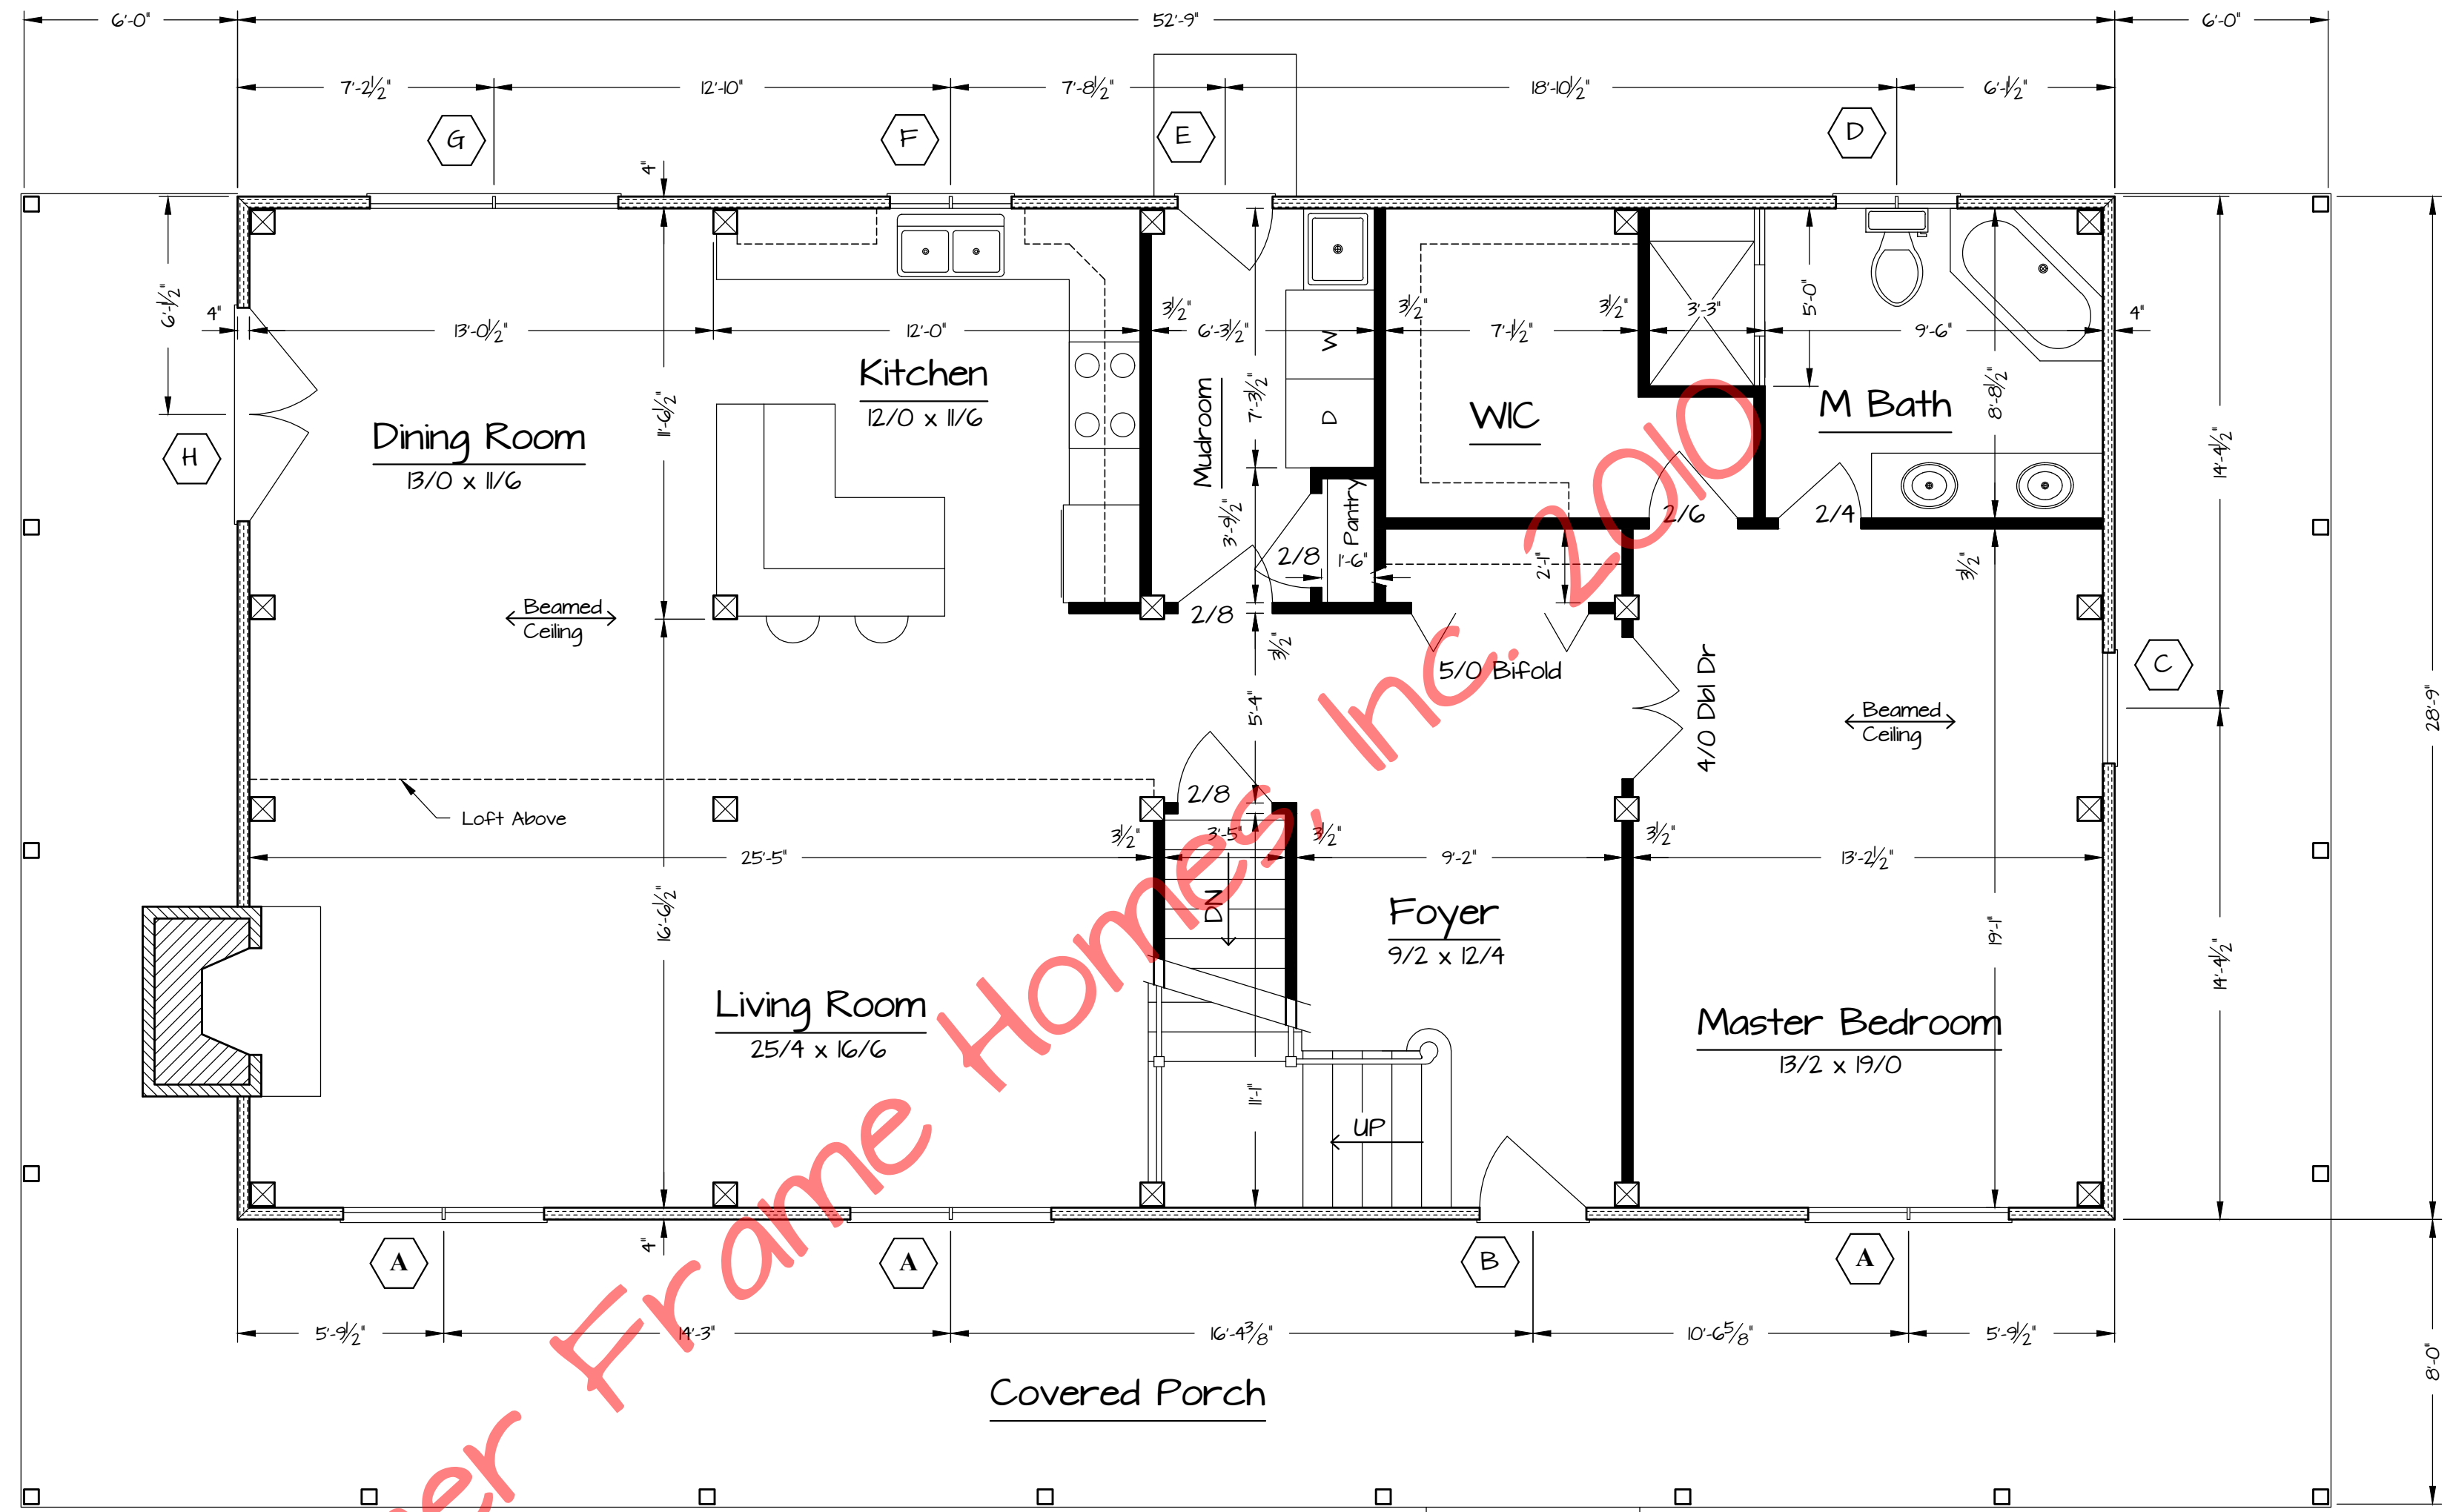

© Timber Frame Homes, Inc. 2010

First Floor Plan
1,517 sf Living Area 1/4" = 1'-0"

1. 'Marvin' WINDOW NOMENCLATURE
2. EXTERIOR WALLS ARE 4" 'Structural INSULATED PANELS' (R-24) by GOSHEN
3. INTERIOR WALLS ARE NON-BEARING, 2X4 CONSTRUCTION by G.C. UNLESS OTHERWISE NOTED
4. THE TIMBER FRAME IS #2 EASTERN WHITE PINE or BETTER, CUT, FIT AND RAISED by GOSHEN

Gentry's Mill

Gentry's Mill

REVISIONS			
NO.	DATE	REMARKS	BY



Copyright 2007 by Timber Frame Homes, Inc.
All federal, state, and local codes, ordinance, regulations etc. shall be considered as part of specifications for this building and shall take precedence over anything shown, described, or implied where same are at variance. All dimensions and conditions shall be verified on site by builder.



Gentry's Mill	
Floor Plans	
SCALE: Noted	FILE NO: Gentry's Mill
DATE: 10-5-07	DRAWN BY: MAW SHEET NUMBER: 2

Window Schedule

Window #	Rough Opening	Qty.	Location
A	CUDH2828-2	3	LR, MBR
B	Front Dr	1	Foyer
C	CUDH3222	7	MBR, BR2, BR3, Dormers
D	CCM2048 2W	1	MB
E	Rear Dr	1	Mudrm
F	CCM2040 2W	1	Kit
G	CUDH3620-2	1	DR
H	CIFD6068	1	DR
J	CUDH2022	1	Loft
K	Special CUDH3622	1	Loft
L	Special - Stat	1	LR
M	Special - Stat	1	LR

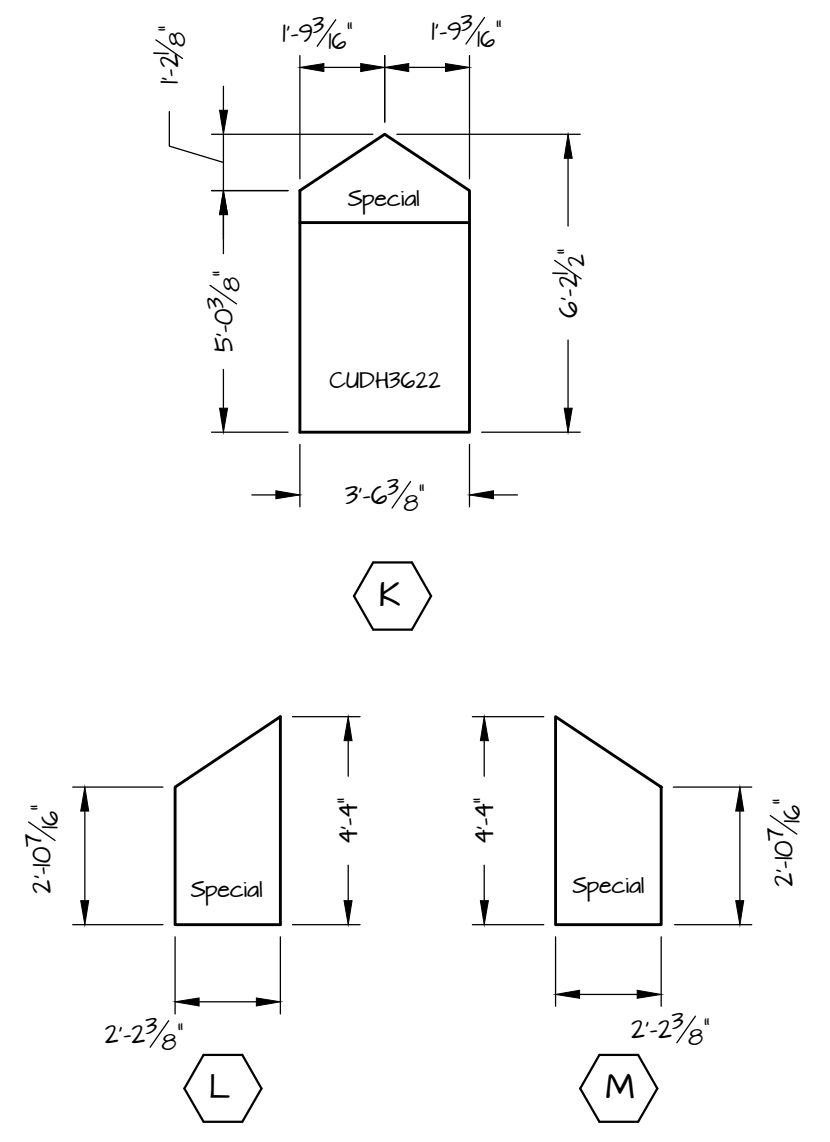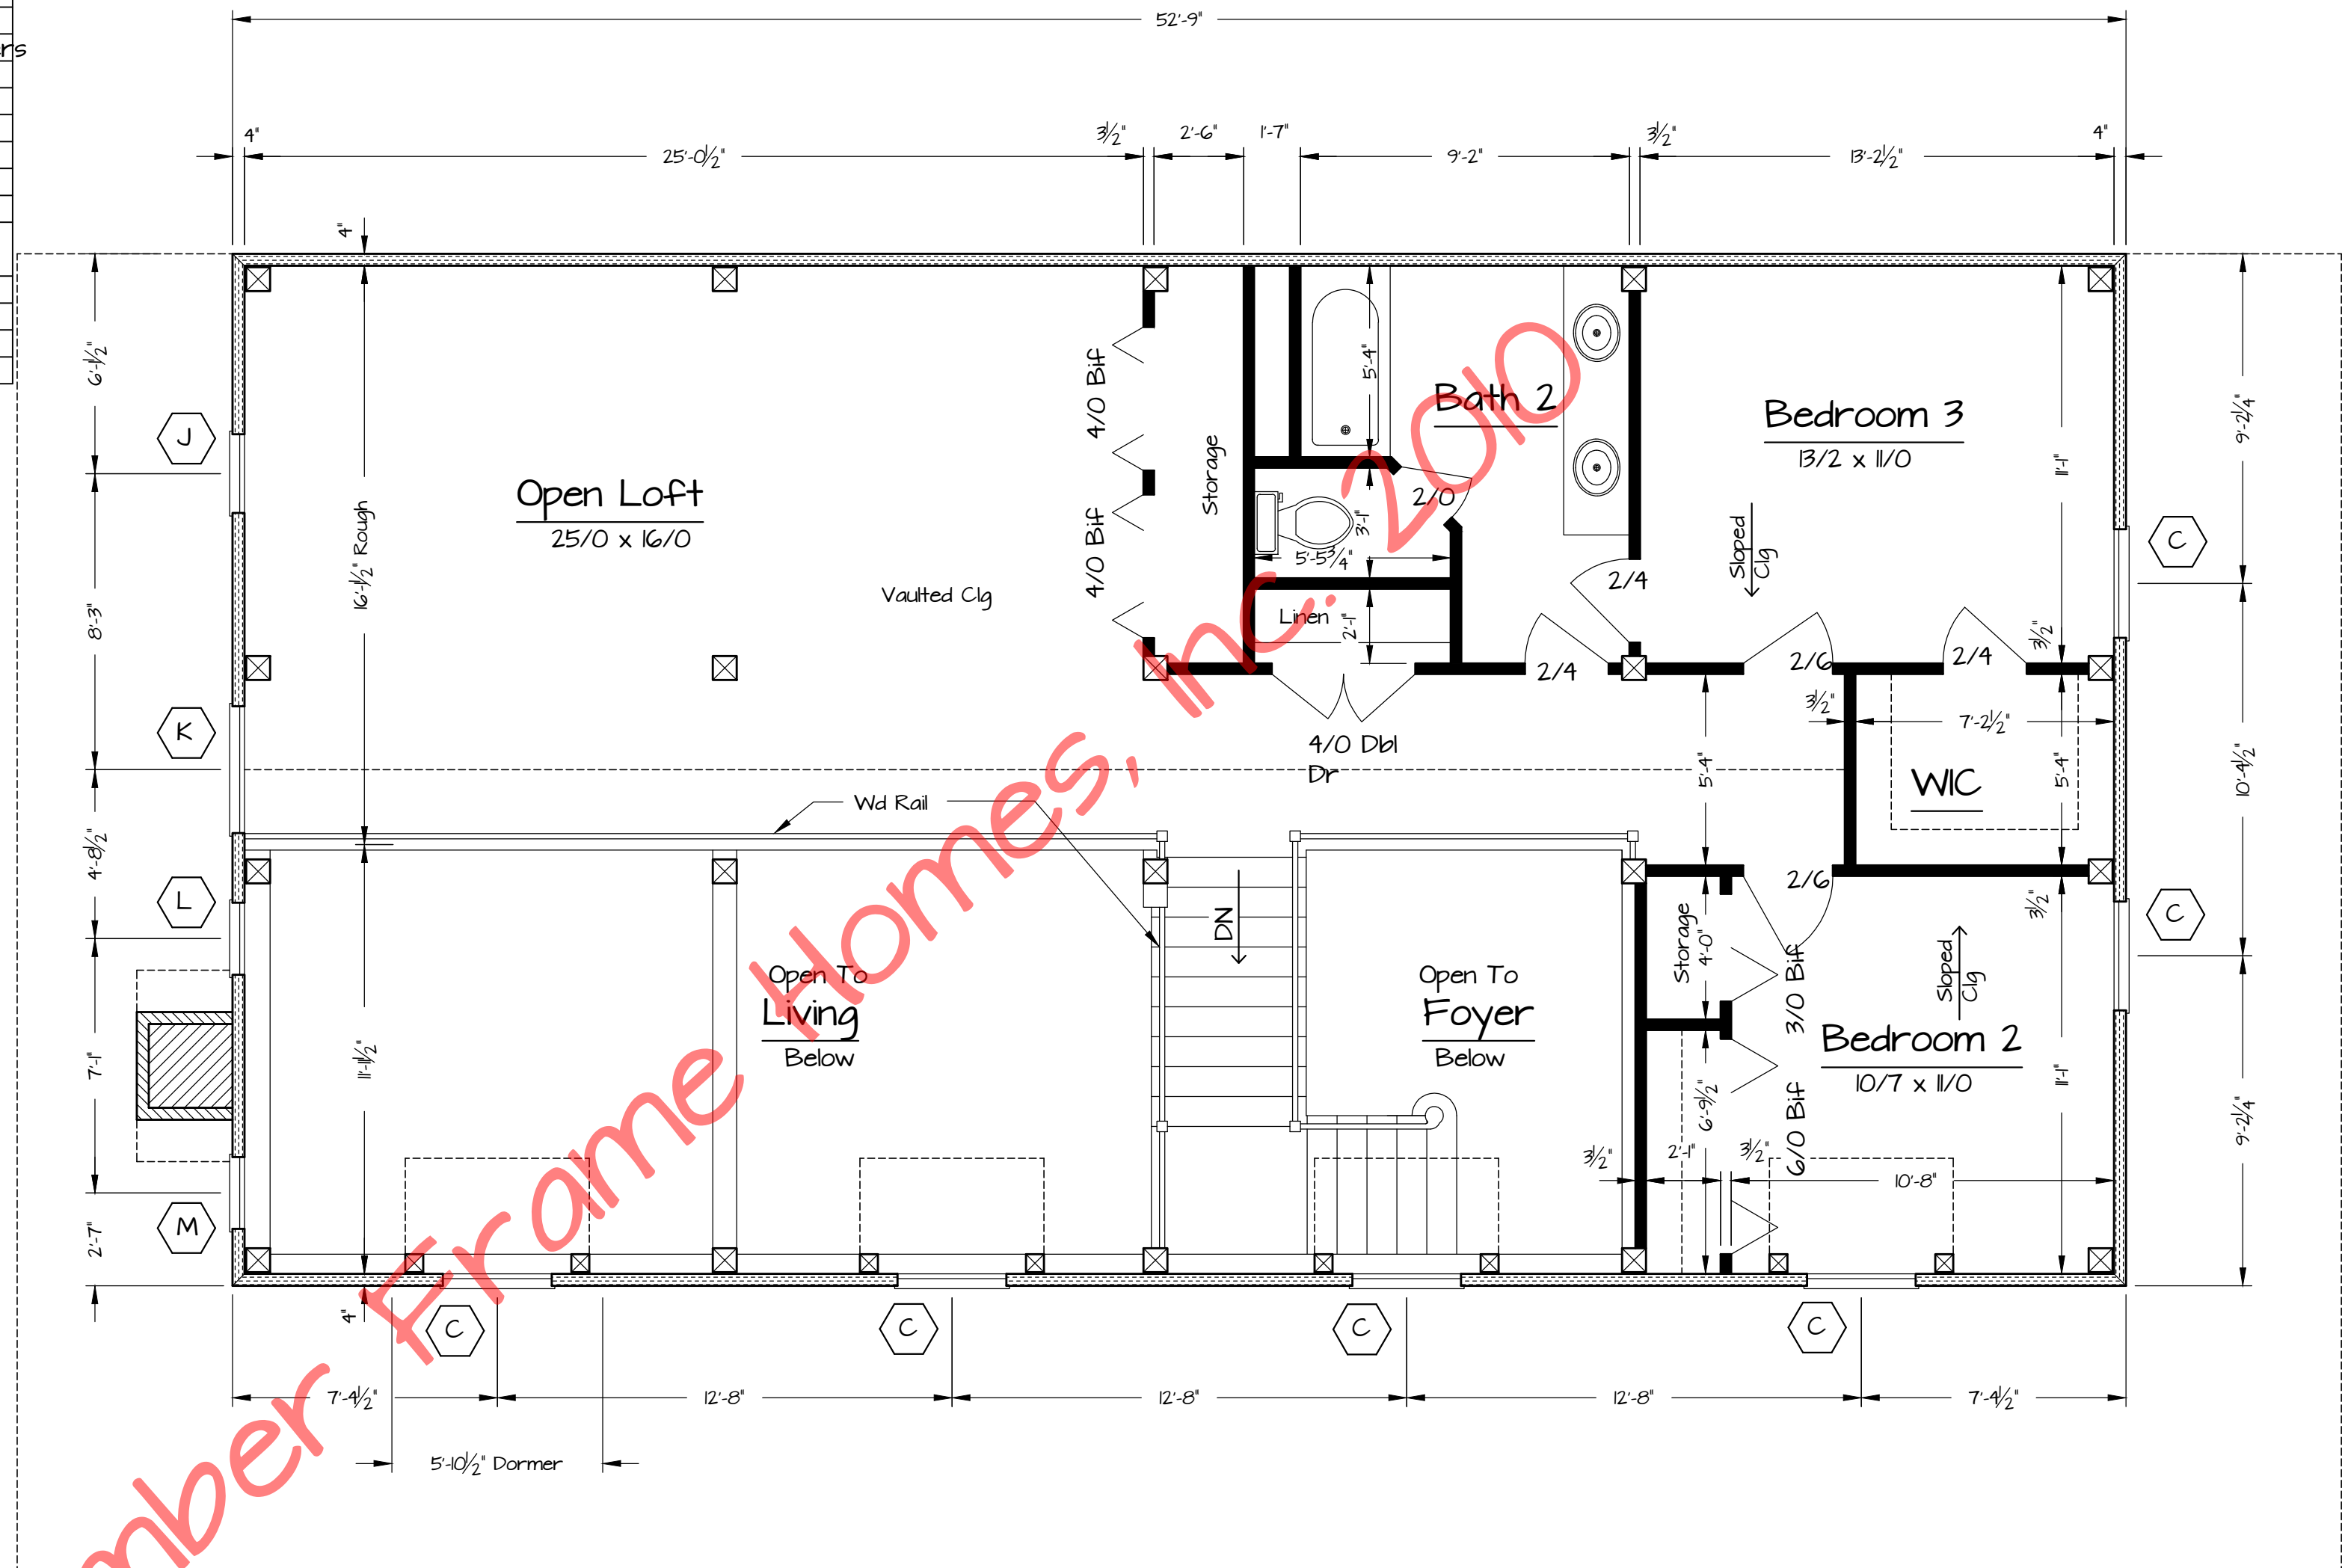

Specialty Wdo Rough Openings

© Timber Frame Homes, Inc.

Second Floor Plan

1,041 sf Living Area 1/4" = 1'-0"

- 'Marvin' WINDOW NOMENCLATURE
- EXTERIOR WALLS ARE 4" STRUCTURAL INSULATED PANELS (R-24) by GOSHEN
- ROOF CONSISTS OF 6 1/2" STRUCTURAL INSULATED PANELS (R-40) on 1X8 T&G DECKING by GOSHEN

REVISIONS			
NO.	DATE	REMARKS	BY

Copyright 2007 by Timber Frame Homes, Inc.
 All federal, state, and local codes, ordinance, regulations etc. shall be considered as part of specifications for this building and shall take precedence over anything shown, described, or implied where same are at variance. All dimensions and conditions shall be verified on site by builder.



Gentry's Mill Floor Plans

SCALE: Noted	FILE NO: Gentry's Mill
DATE: 10-5-07	DRAWN BY: MAW
	SHEET NUMBER: 2A