




Right Side Elevation

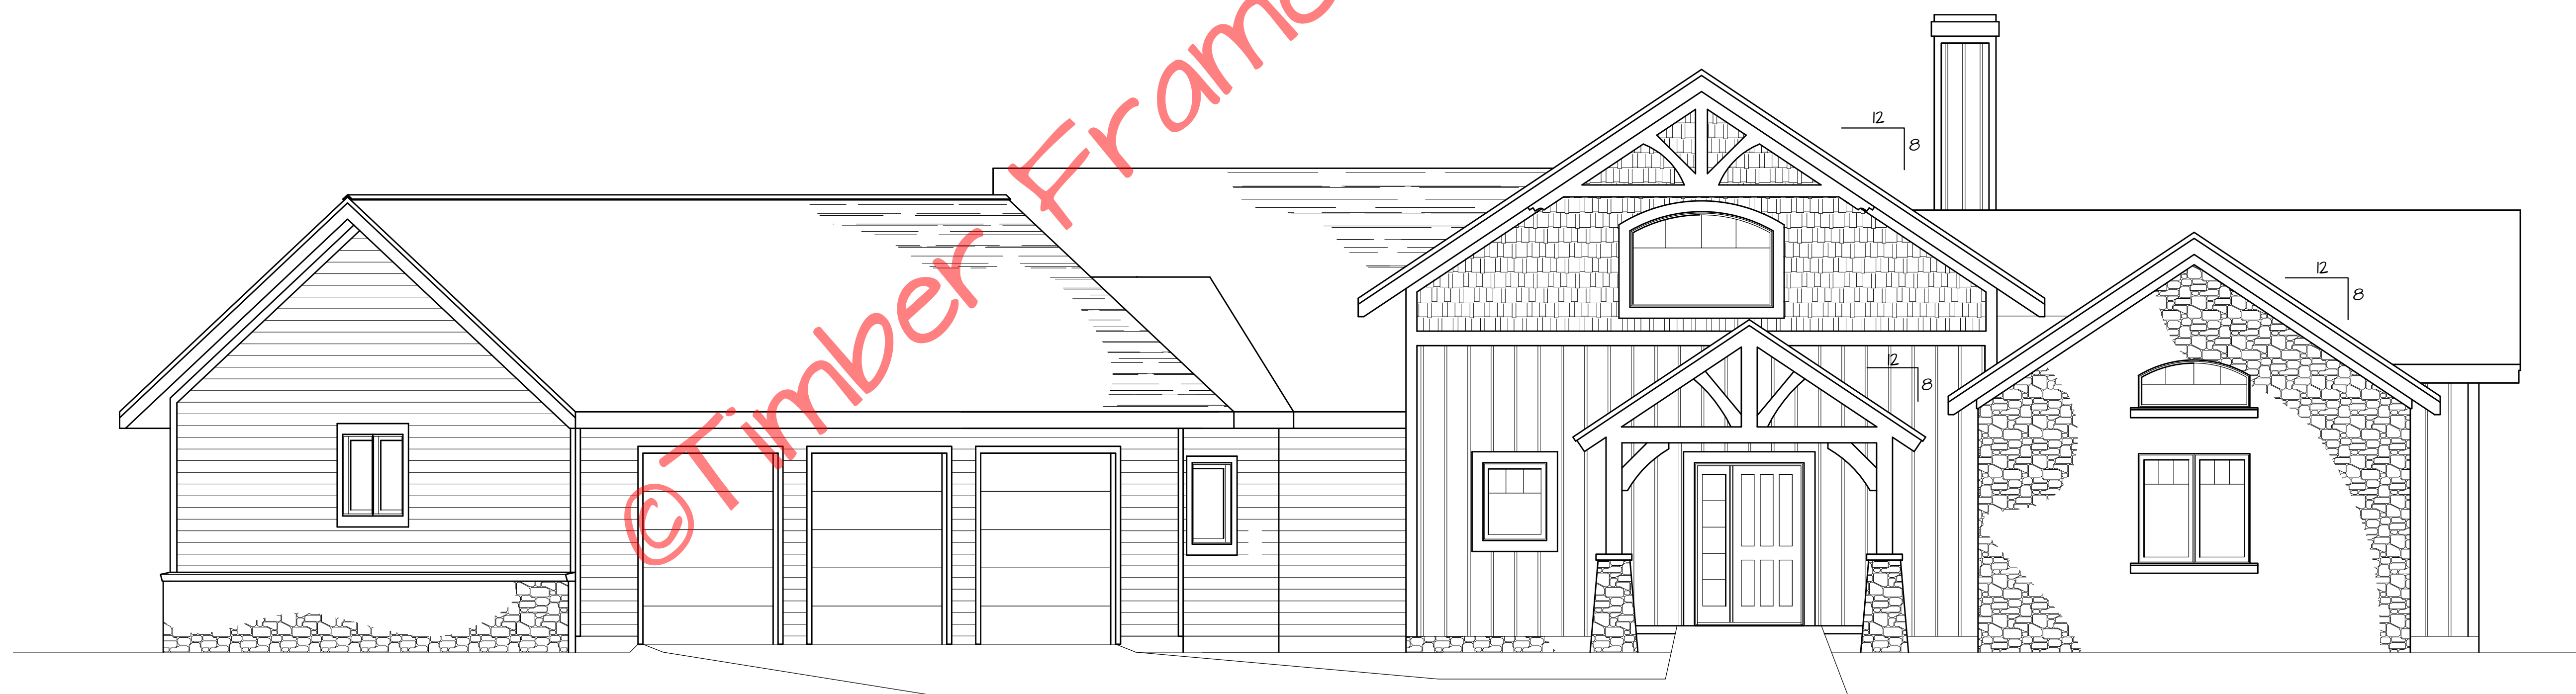

Front Elevation

© Timber Frame Homes, Inc. 2008

Glendale

Elevations

FILE NO.

BLJ

SHEET NUMBER


1

Noted

July 22, 2009


SCALE

DATE

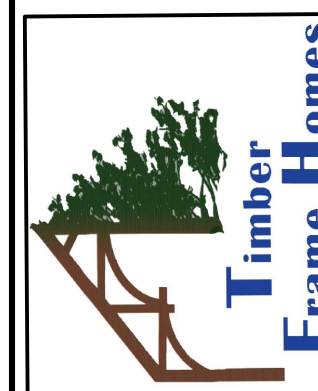


Copyright 2008 by Timber Frame Homes, Inc.  
 All federal, state, and local codes, ordinance, regulations etc. shall be considered as part of specifications for this building and shall take precedence over anything shown, described or implied where same are in variance. All dimensions and conditions shall be verified on site by builder.


REVISIONS		BY
NO.	DATE	REMARKS

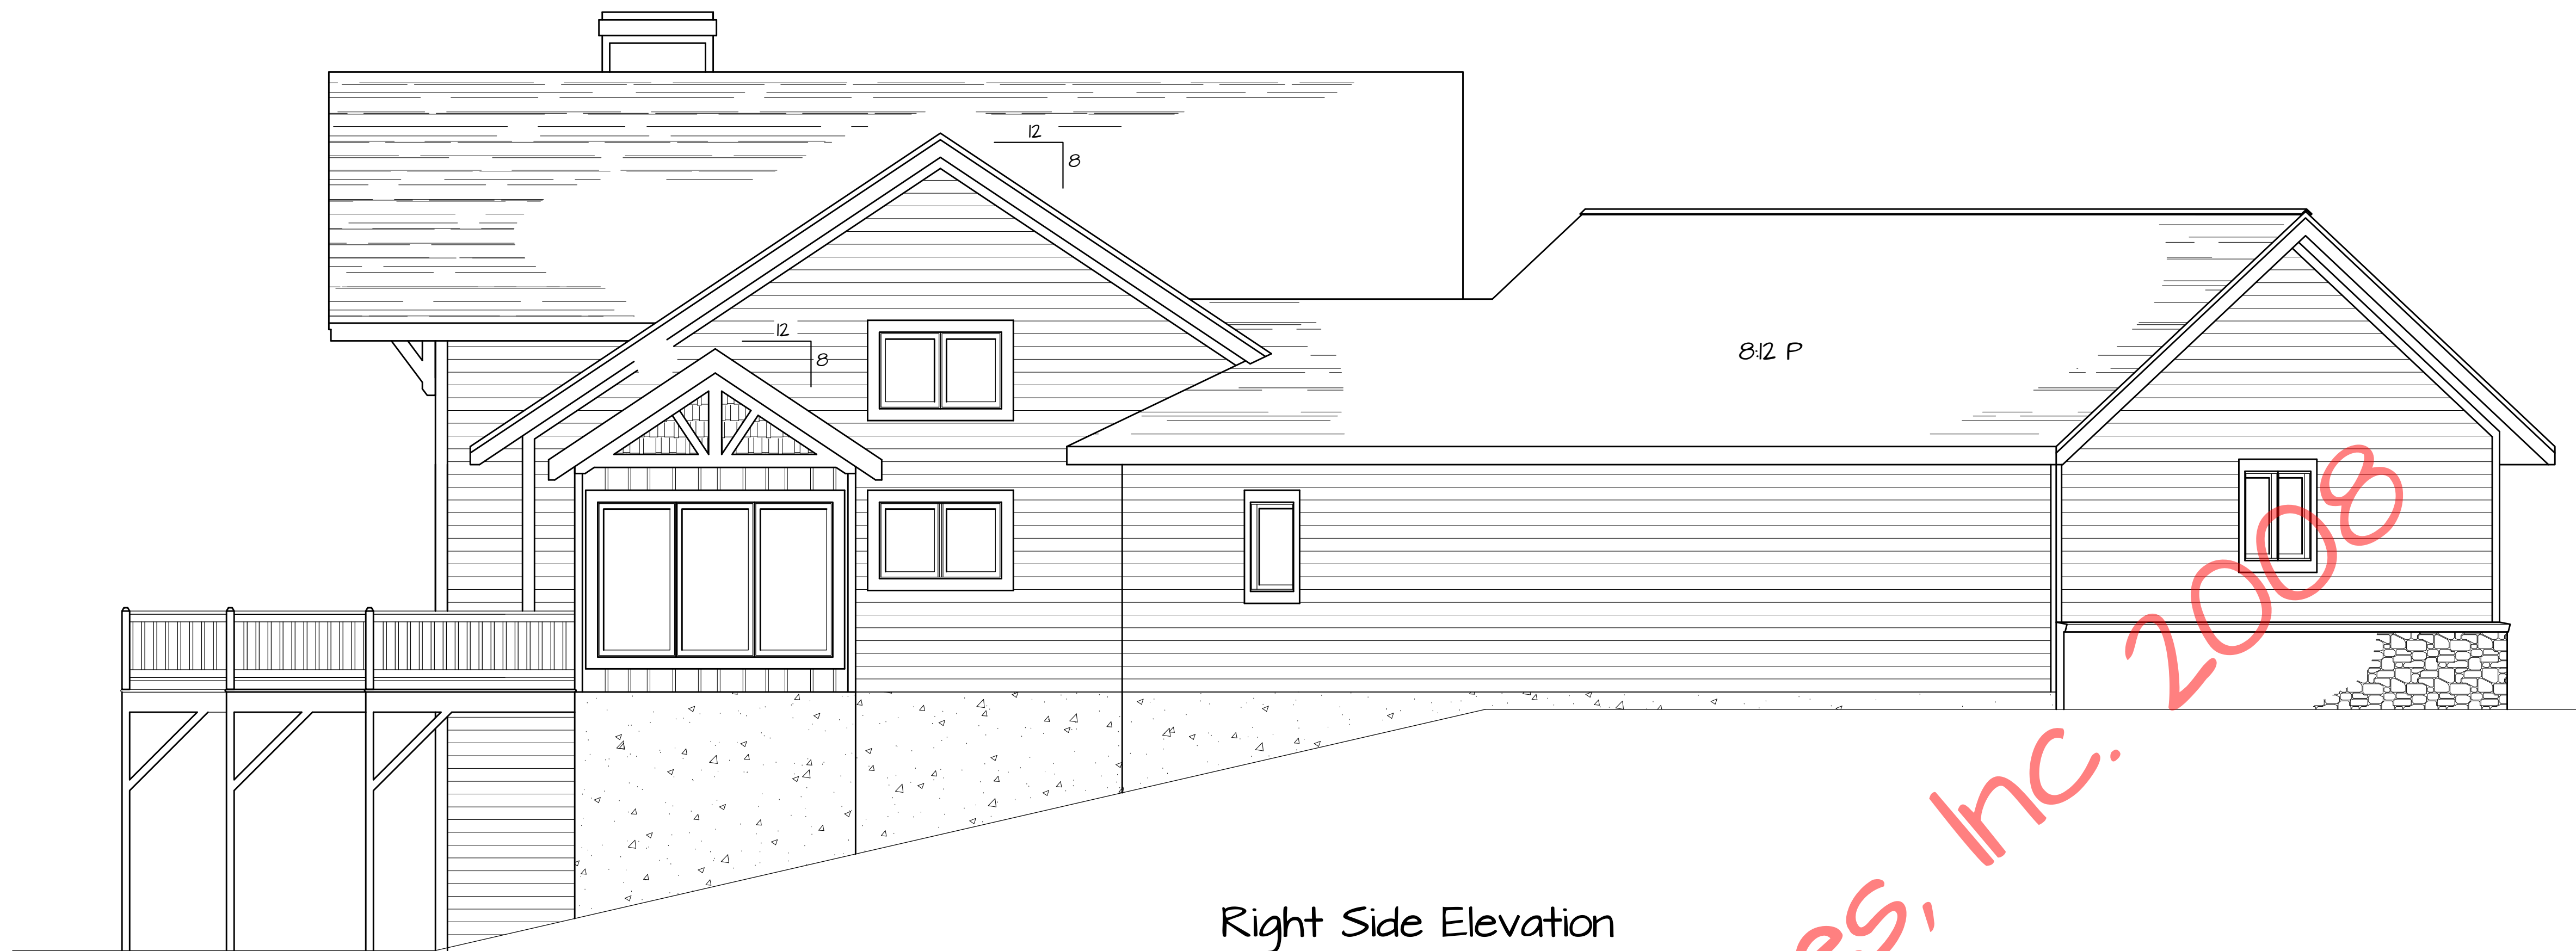

Right Side Elevation

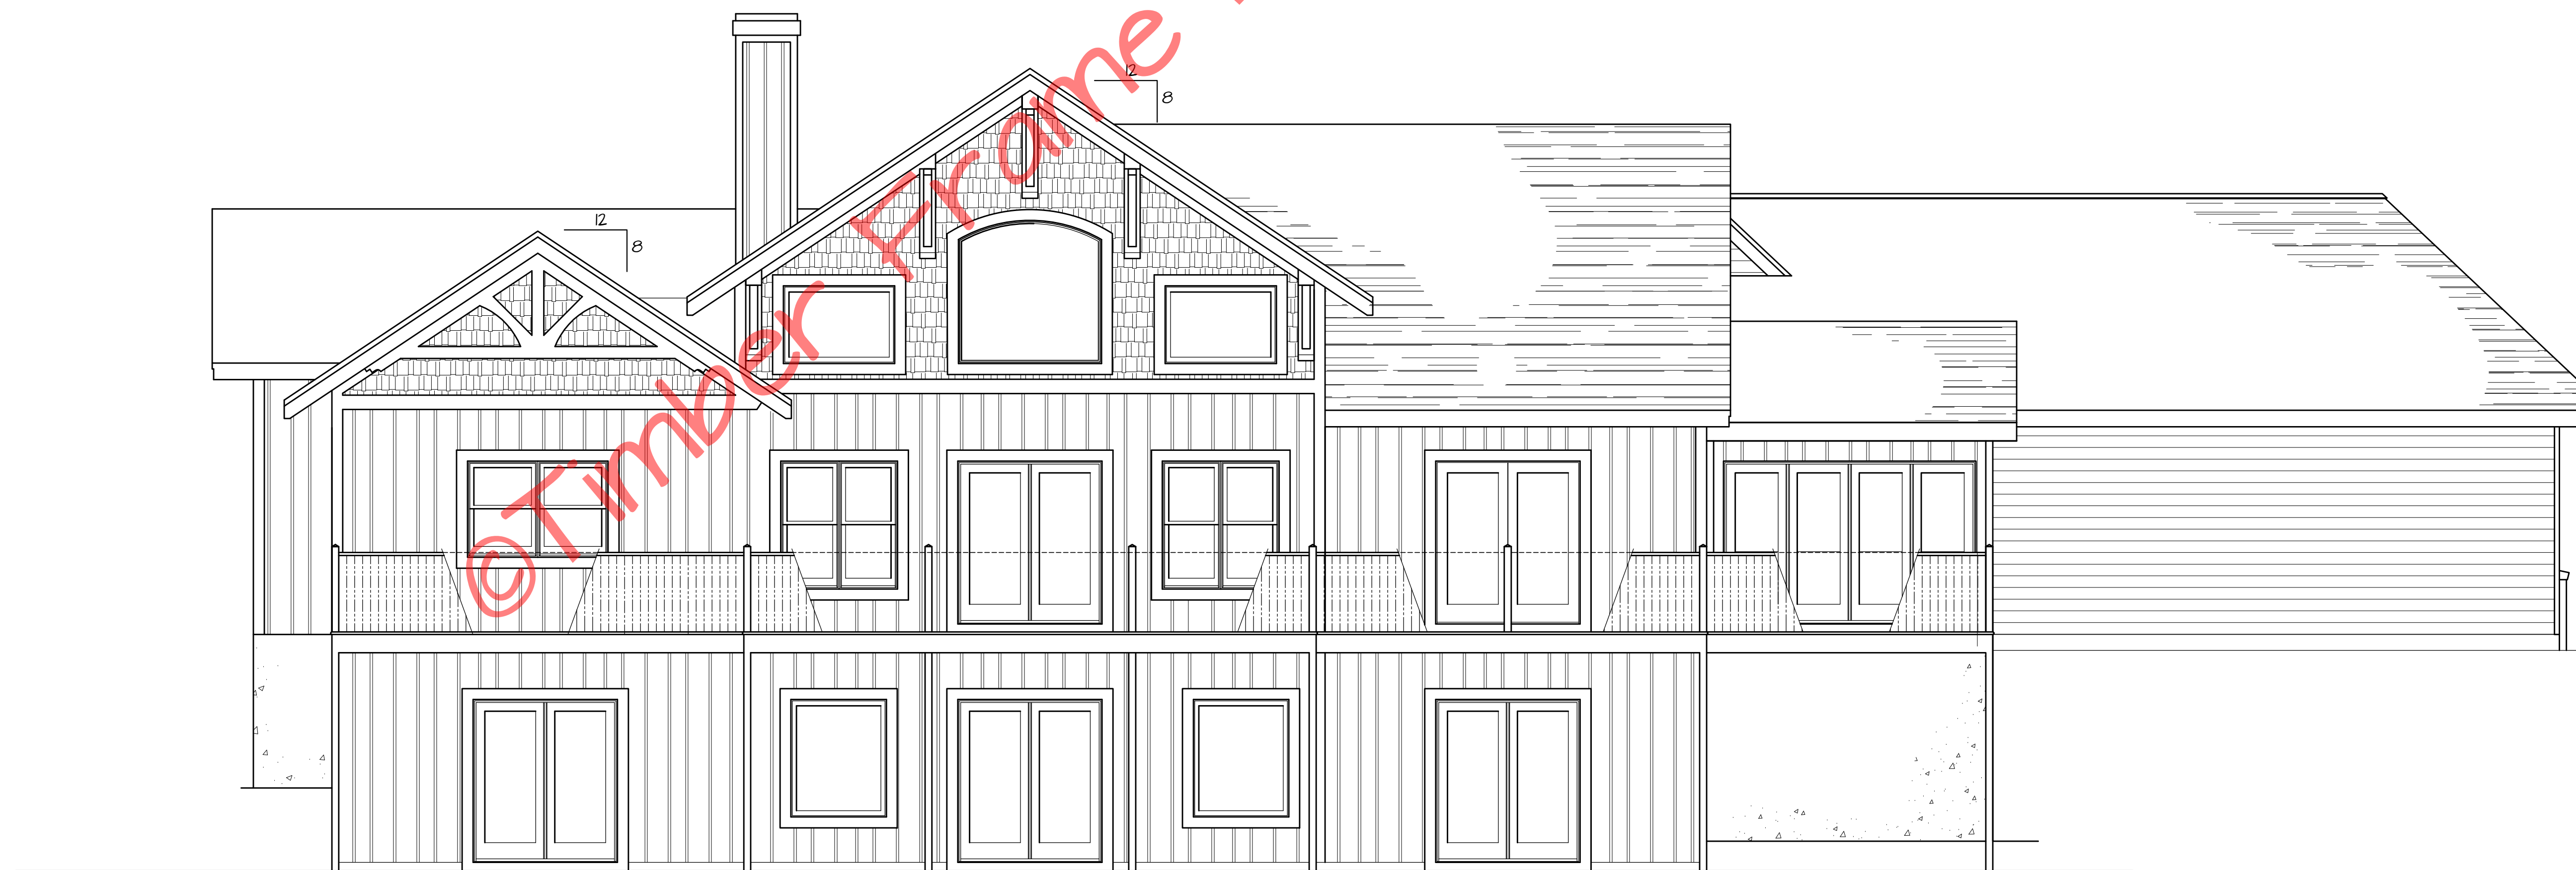

Rear Elevation


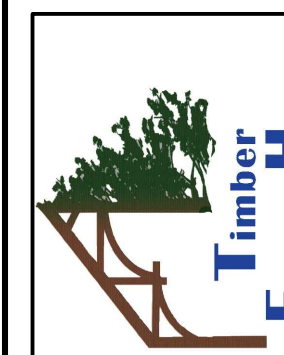


Copyright 2008 by Timber Frame Homes, Inc.  
 All federal, state, and local codes, ordinance, regulations etc. shall be considered as part of specifications for this building and shall take precedence over anything shown, described or implied where same are of variance. All dimensions and conditions shall be verified on site by builder.

REVISIONS		BY
NO.	DATE	REMARKS


Glendale	Elevations	FILE NO.	DRAWN BY	SHEET NUMBER
Noted	July 22, 2009	BLJ	IA	



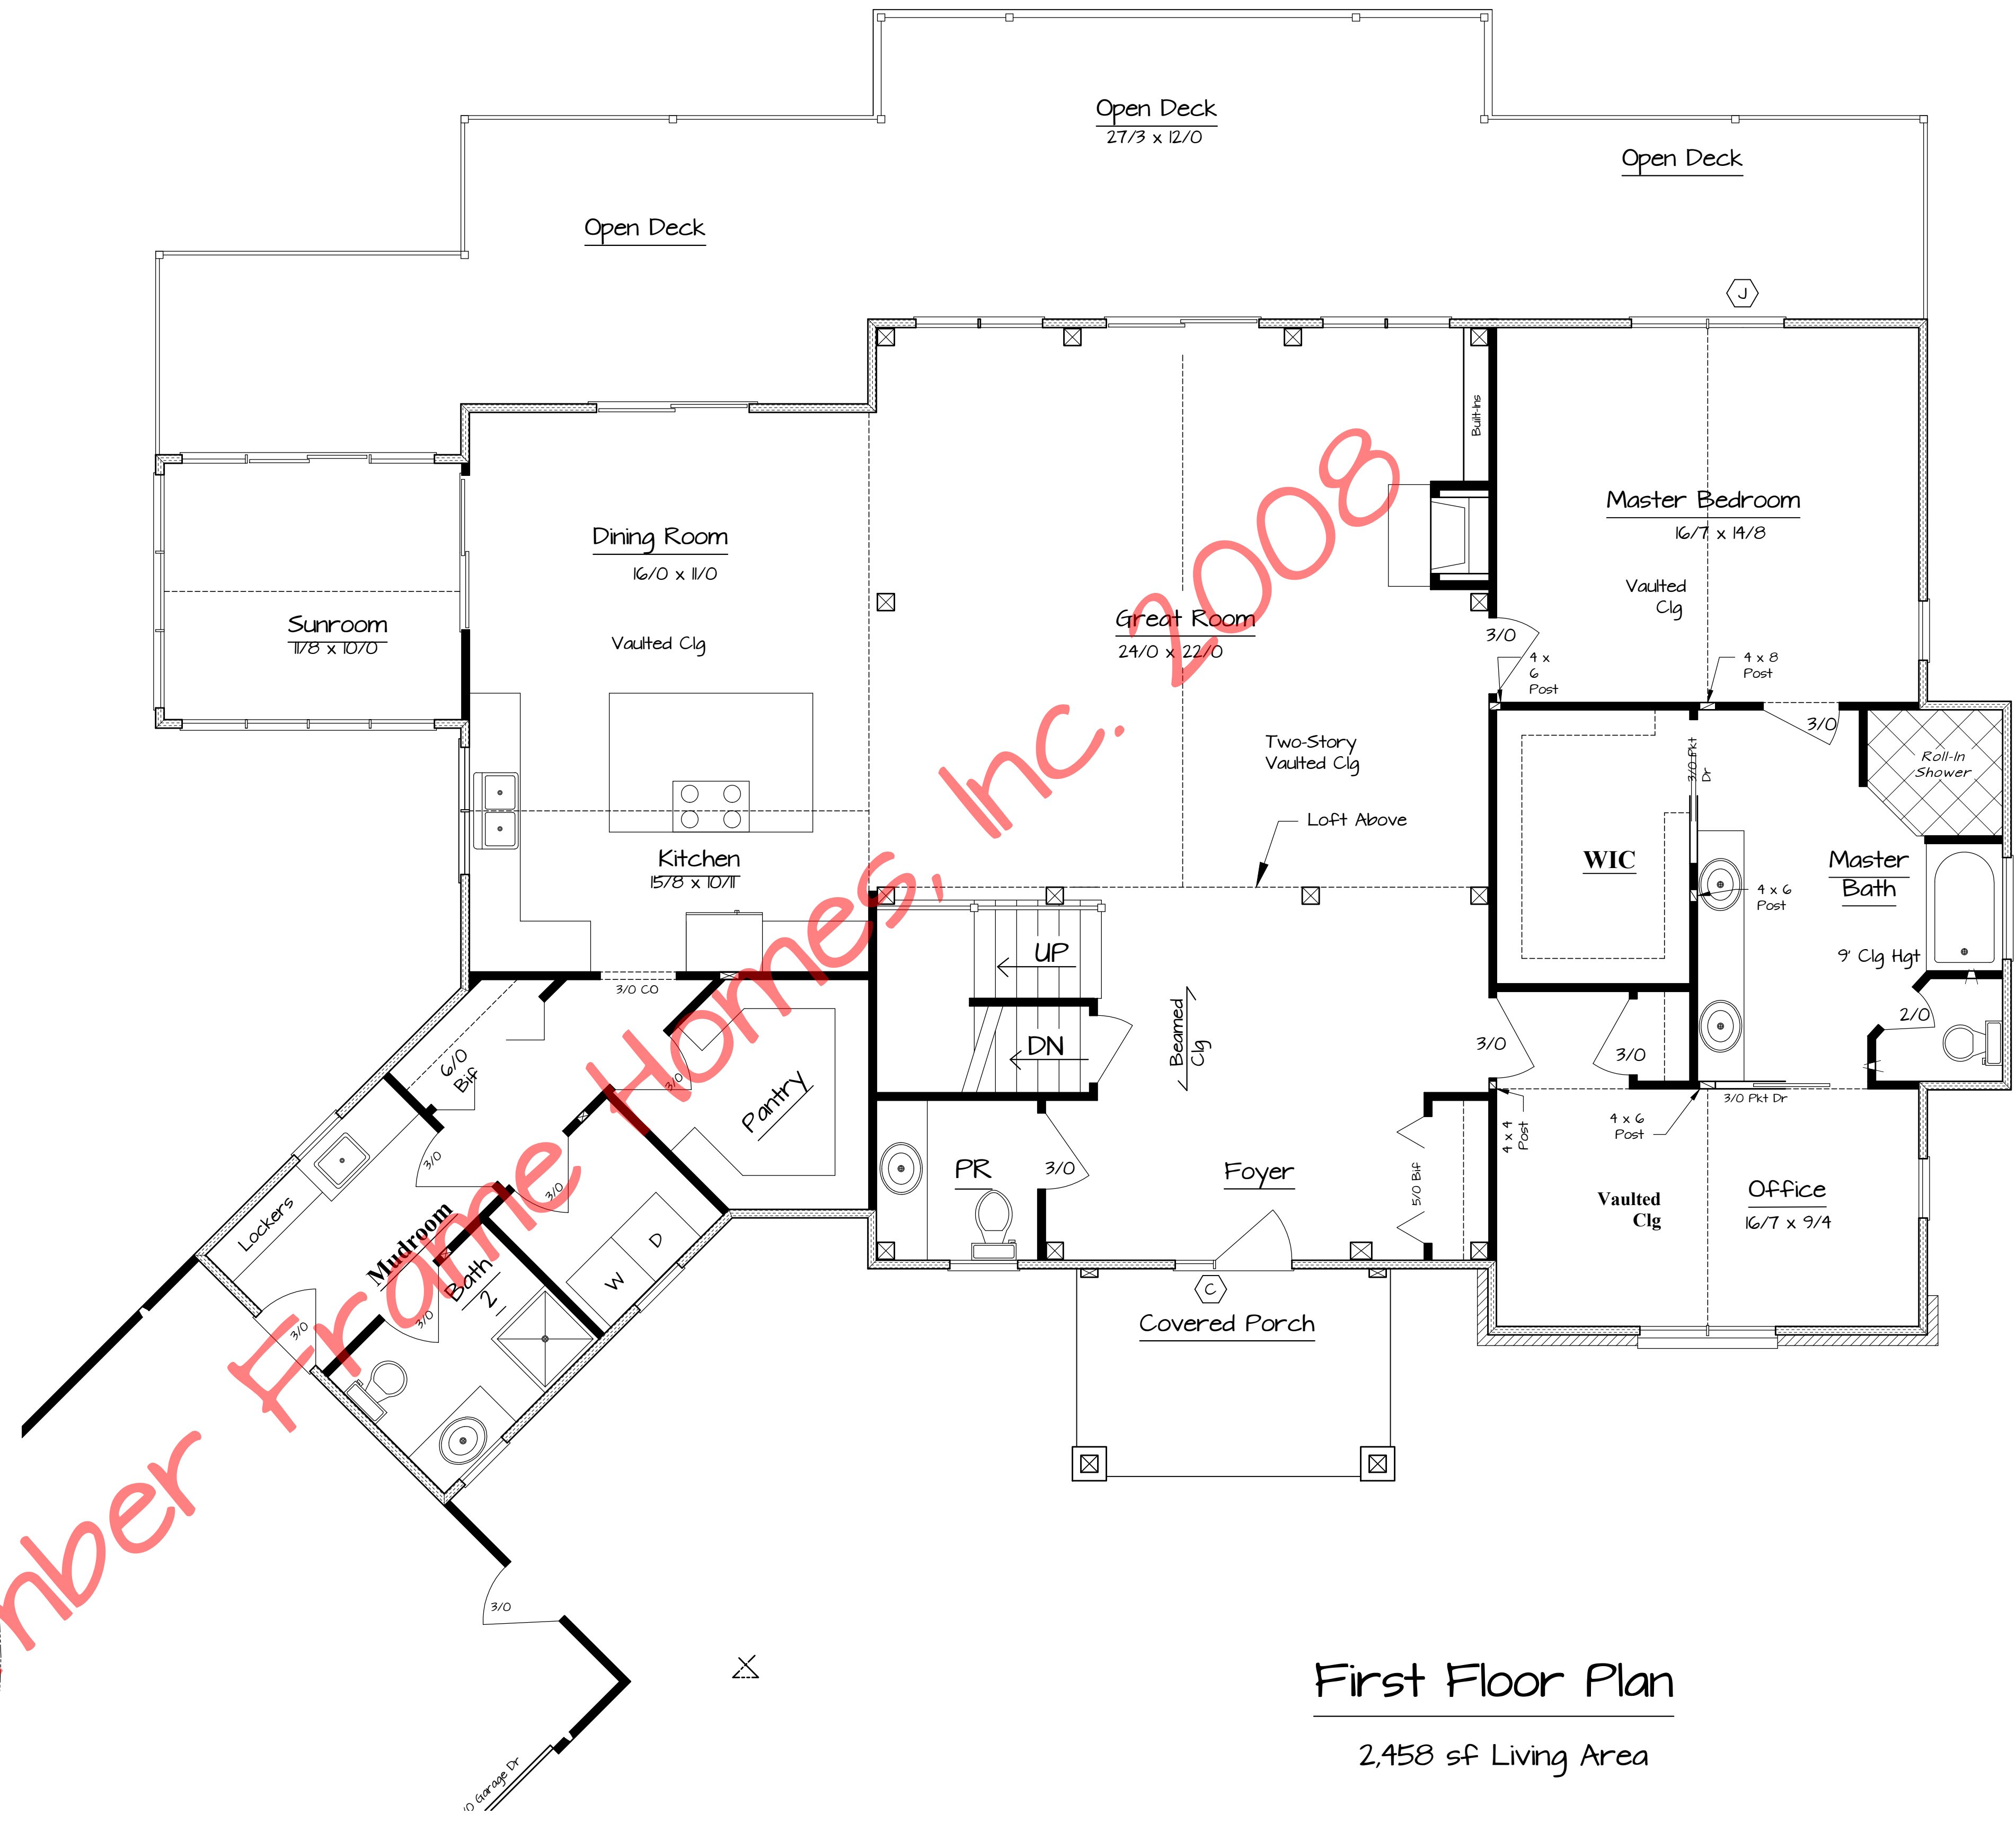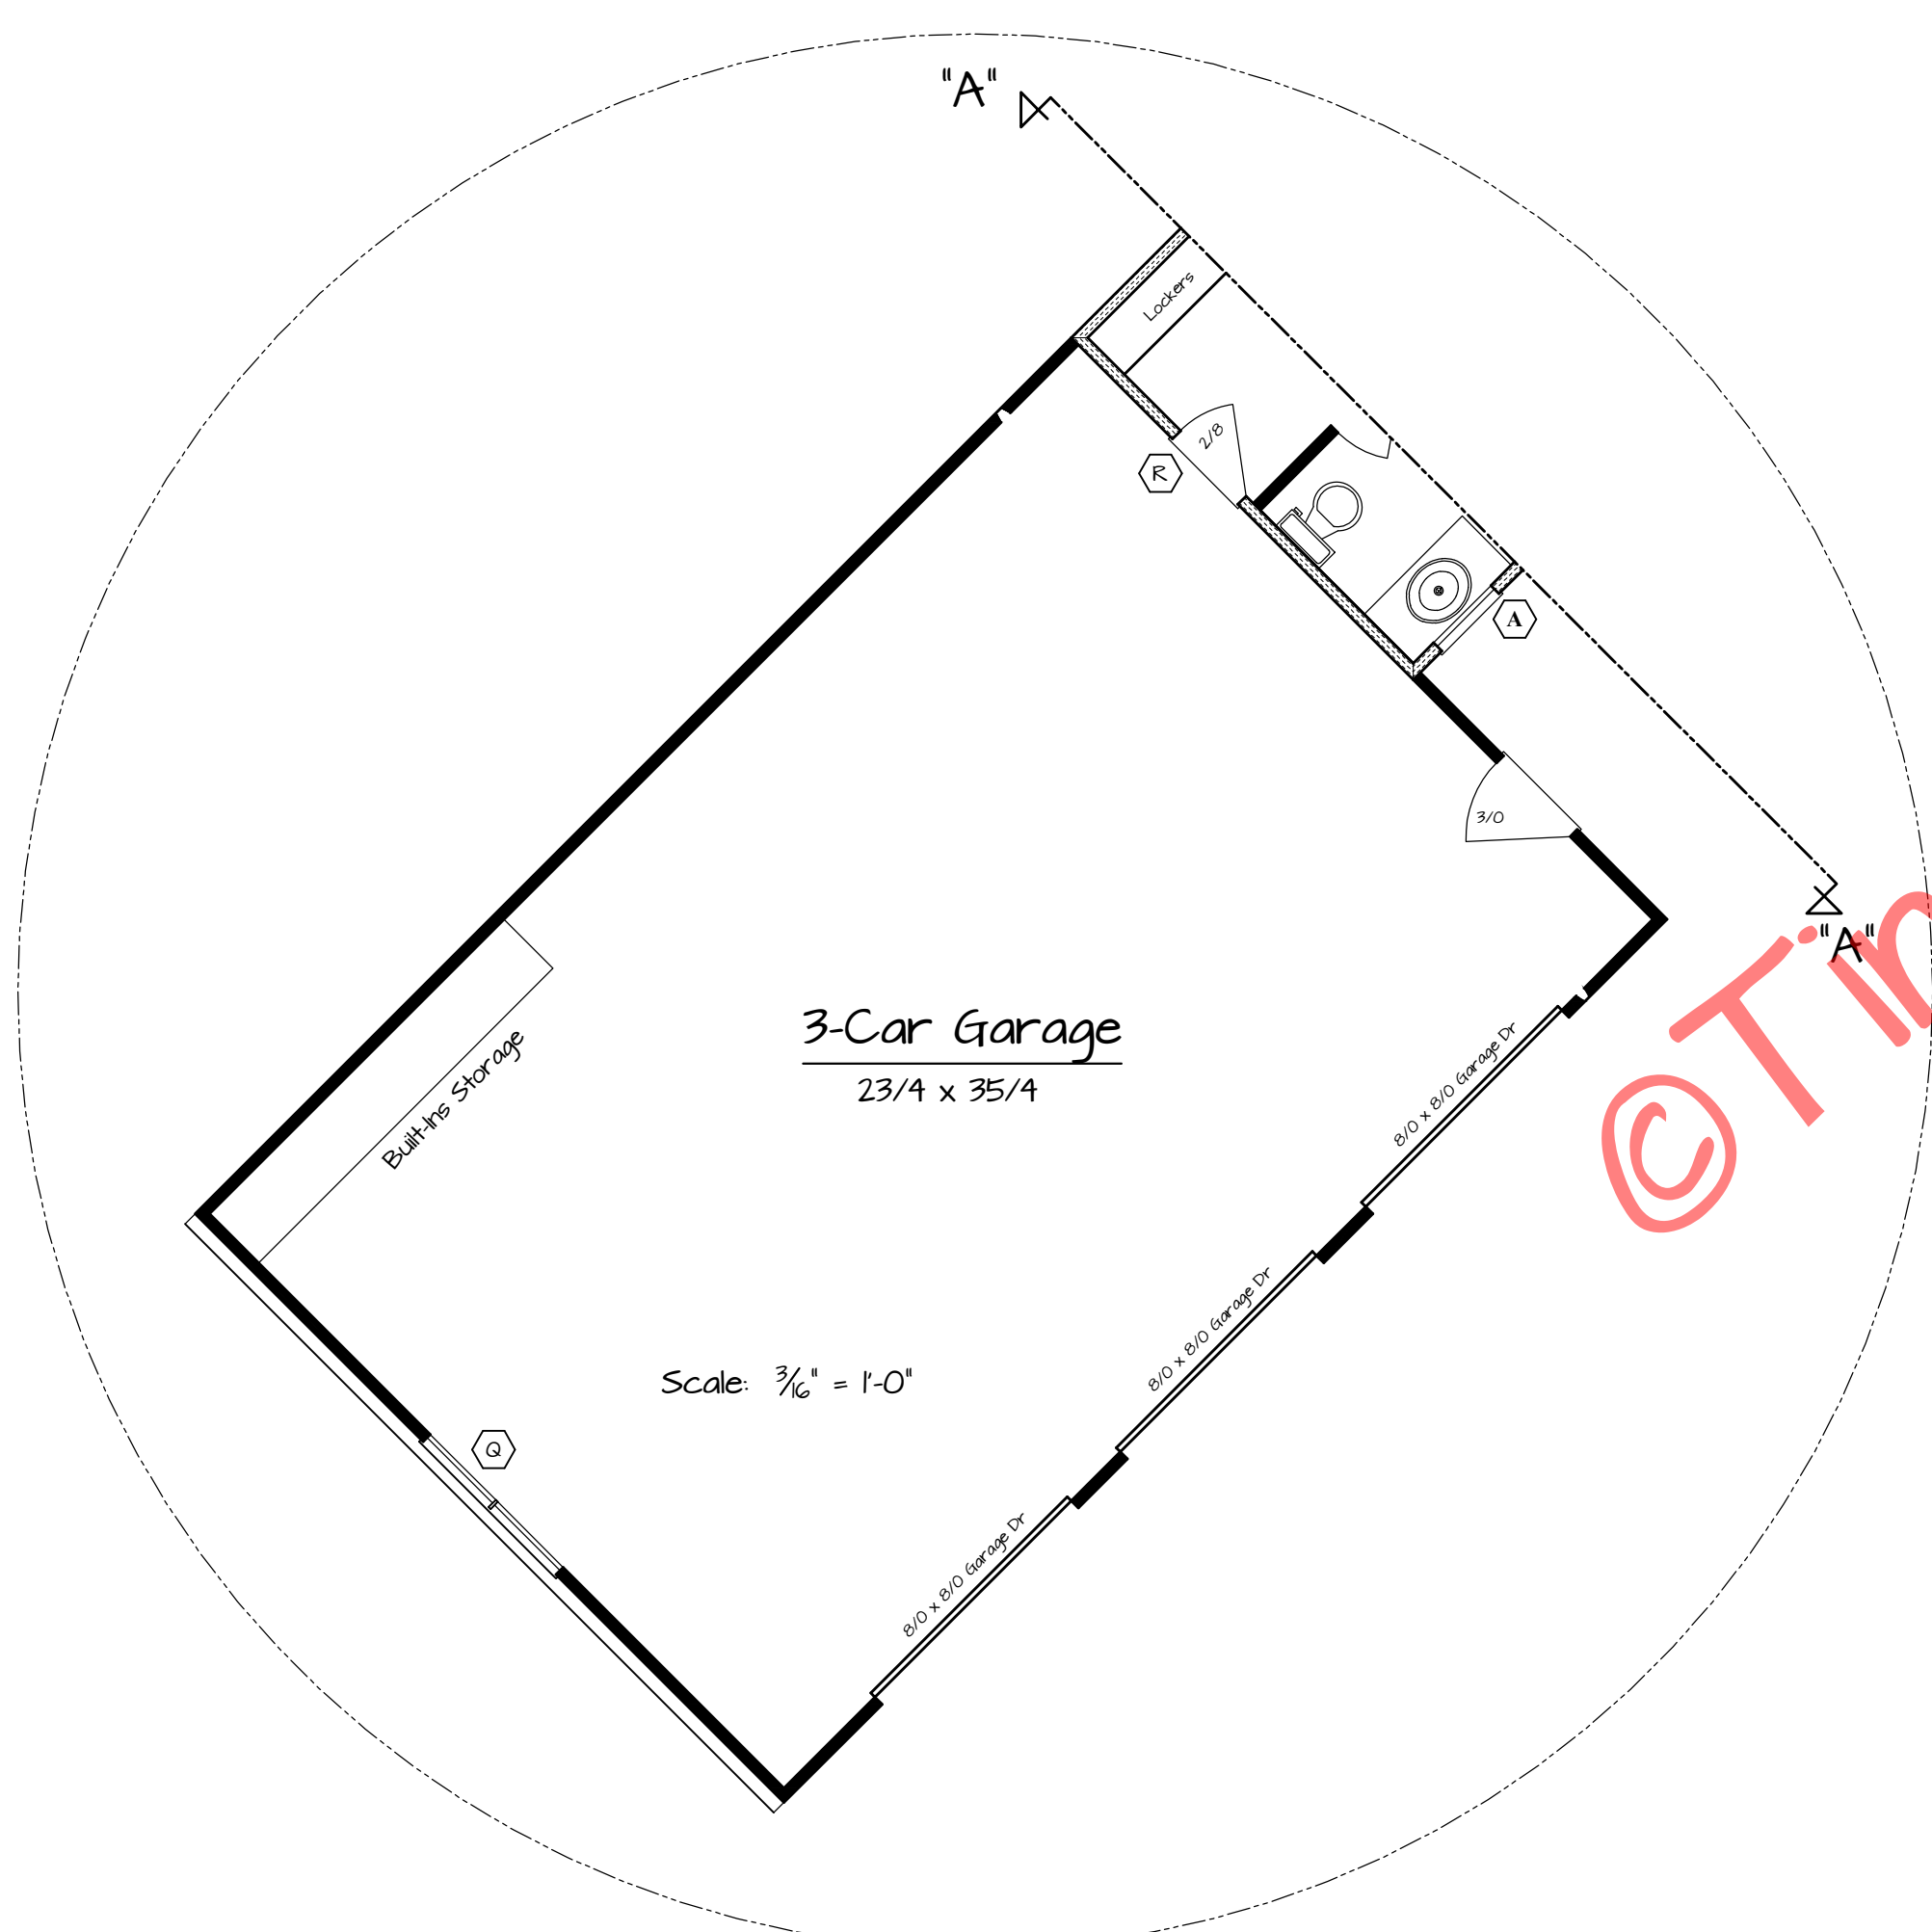

First Floor Plan  
2,458 sf Living Area

FILE NO.	BLJ
DRAWN BY	BLJ
DATE	July 22, 2009
SCALE	Noted
SHEET NUMBER	2

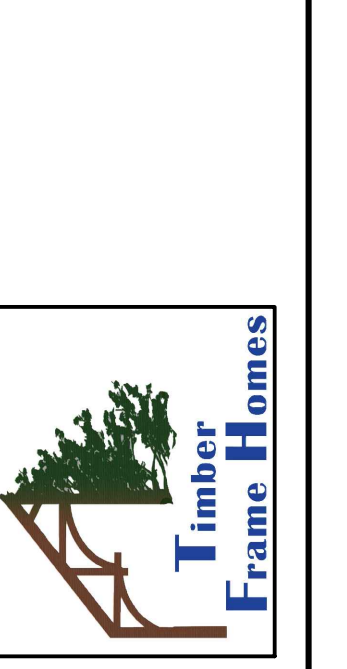


Copyright 2008 by Timber Frame Homes Inc.  
All federal, state, and local codes, ordinance, regulations etc. shall be considered as part of specifications for this building and shall take precedence over anything shown, described or implied where same are of variance. All dimensions and conditions shall be verified on site by builder.

NO.	DATE	REVISIONS	REMARKS	BY

Window Schedule				
Window #	Rough Opening	Qty.	Location	
A	CCM 2440	25' X 39 5/8"	3	Mudroom
B	CCM 2840	29' X 39 5/8"	1	Pwr Rm
C	Exterior Door	48' x 82 1/4"	1	Foyer
D	CCM 3856 2W	57' X 55 5/8"	1	Office
E	CRT 5623	57' X 24 1/2"	1	Office
F	CRT 7247 CM	73' X 48 1/2"	1	Sewing Rm
G	CUDH 2426	30 3/8' X 60 1/8"	2	MBdrm, Office
H	CCMP 4832	49' X 31 5/8"	1	MBath
J	CUDH 3020 2W	71 3/4' X 40 1/8"	1	MBdrm
K	CUOH 2428 2W	59 3/4' X 64 1/8"	2	Lvng Rm
L	CSFD 6068	73 5/8' X 82 1/2"	5	Dng Rm, Gr. Rm, Bdrm 2&3, Rec
M	CSFD 10068	120' X 82 1/2"	1	Bdrm
N	CCM 3672 2W	109' X 71 5/8"	1	Snrm
O	CCM 2872 4W	113' X 71 5/8"	1	Snrm
P	CCM 2840	57' X 39 5/8"	2	Kit
Q	CCM 3240	65' X 39 5/8"	1	Grq
R	Exterior Dr	34 1/2' x 82 1/2"	1	Grq
S	CCMP 6036	61' X 35 5/8"	2	Grf Rm
T	CCMP 7271 CM	73' X 72 1/2"	1	Grf Rm
U	CCMP 4860	49' X 59 5/8"	2	Rec. Rm
V	CUDH 2418	29 1/8' X 44 5/8"	1	Bdrm 2

Marvin' Wdo Nomenclature, unless otherwise Specified

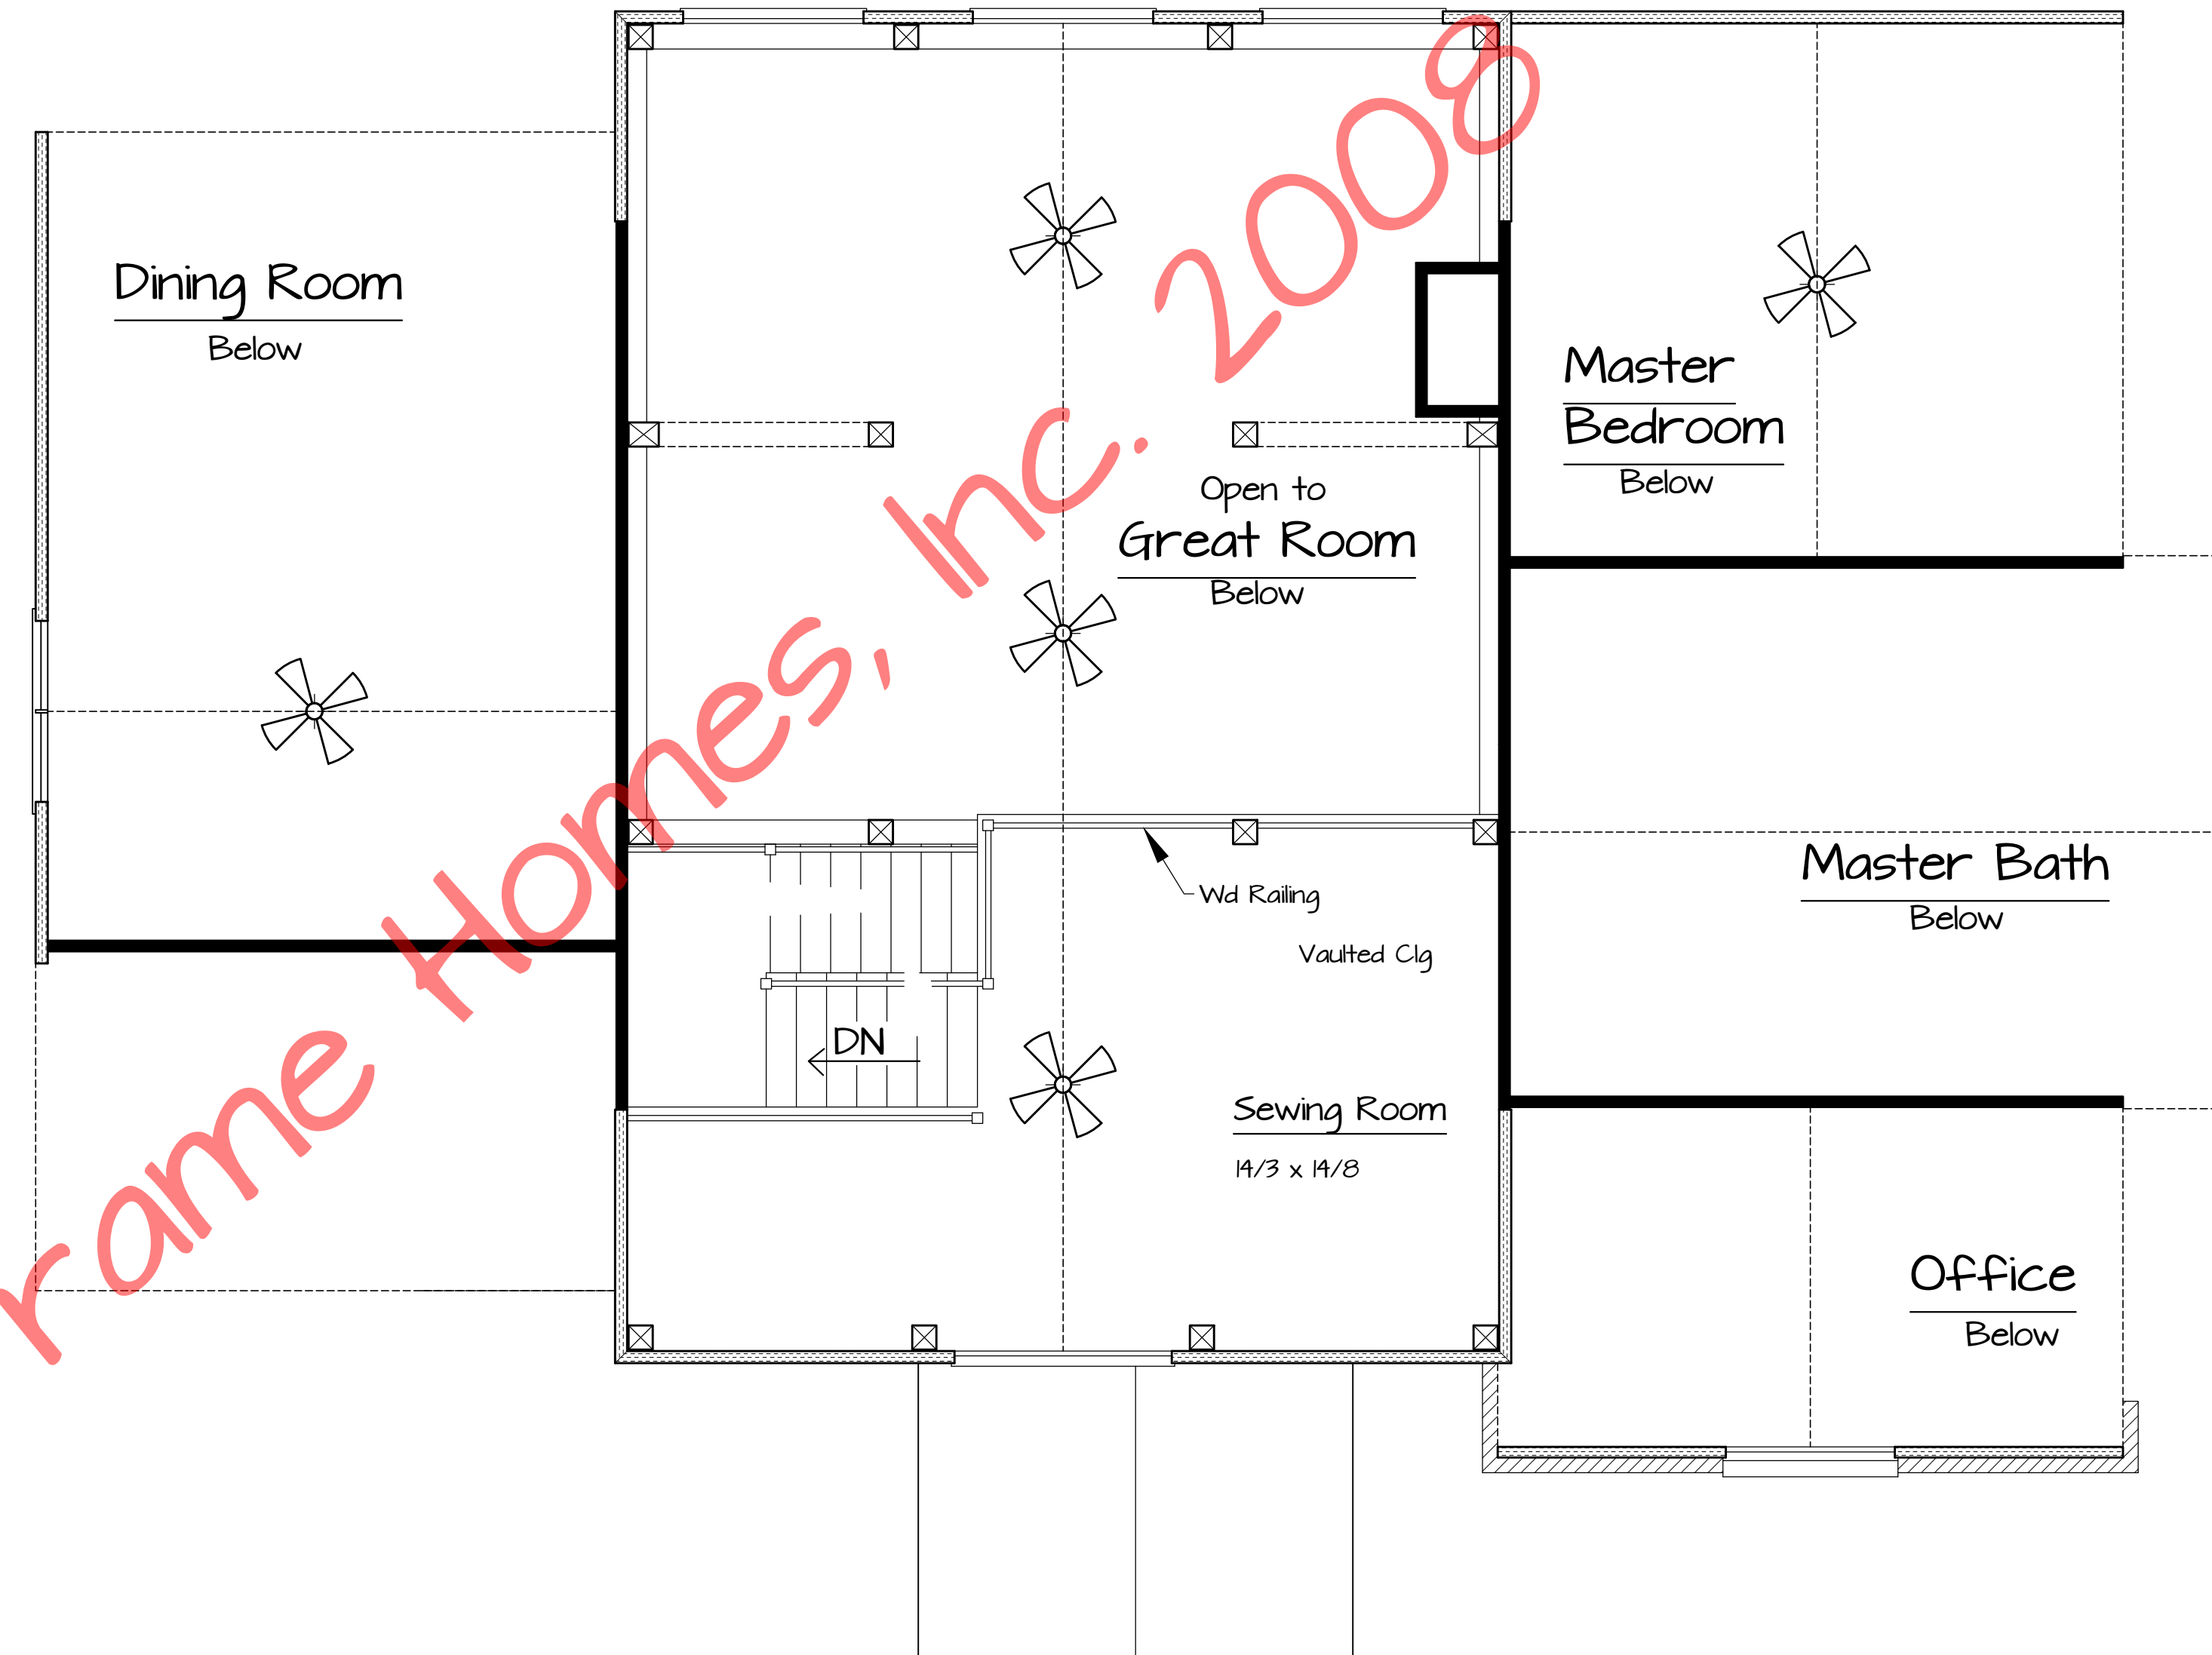

Second Floor Plan  
289 sf Living Area

©Timber Frame Homes, Inc. 2008

Glendale


Second Floor Plan

2A

Copyright 2008 by Timber Frame Homes, Inc.  
All federal, state, and local codes, ordinance, regulations etc. shall be considered as part of specifications for this building and shall take precedence over anything shown, described or implied where same are of variance. All dimensions and conditions shall be verified on site by builder.

NO.	DATE	REVISIONS	REMARKS	BY

© Timber Frame Homes, Inc. 2008

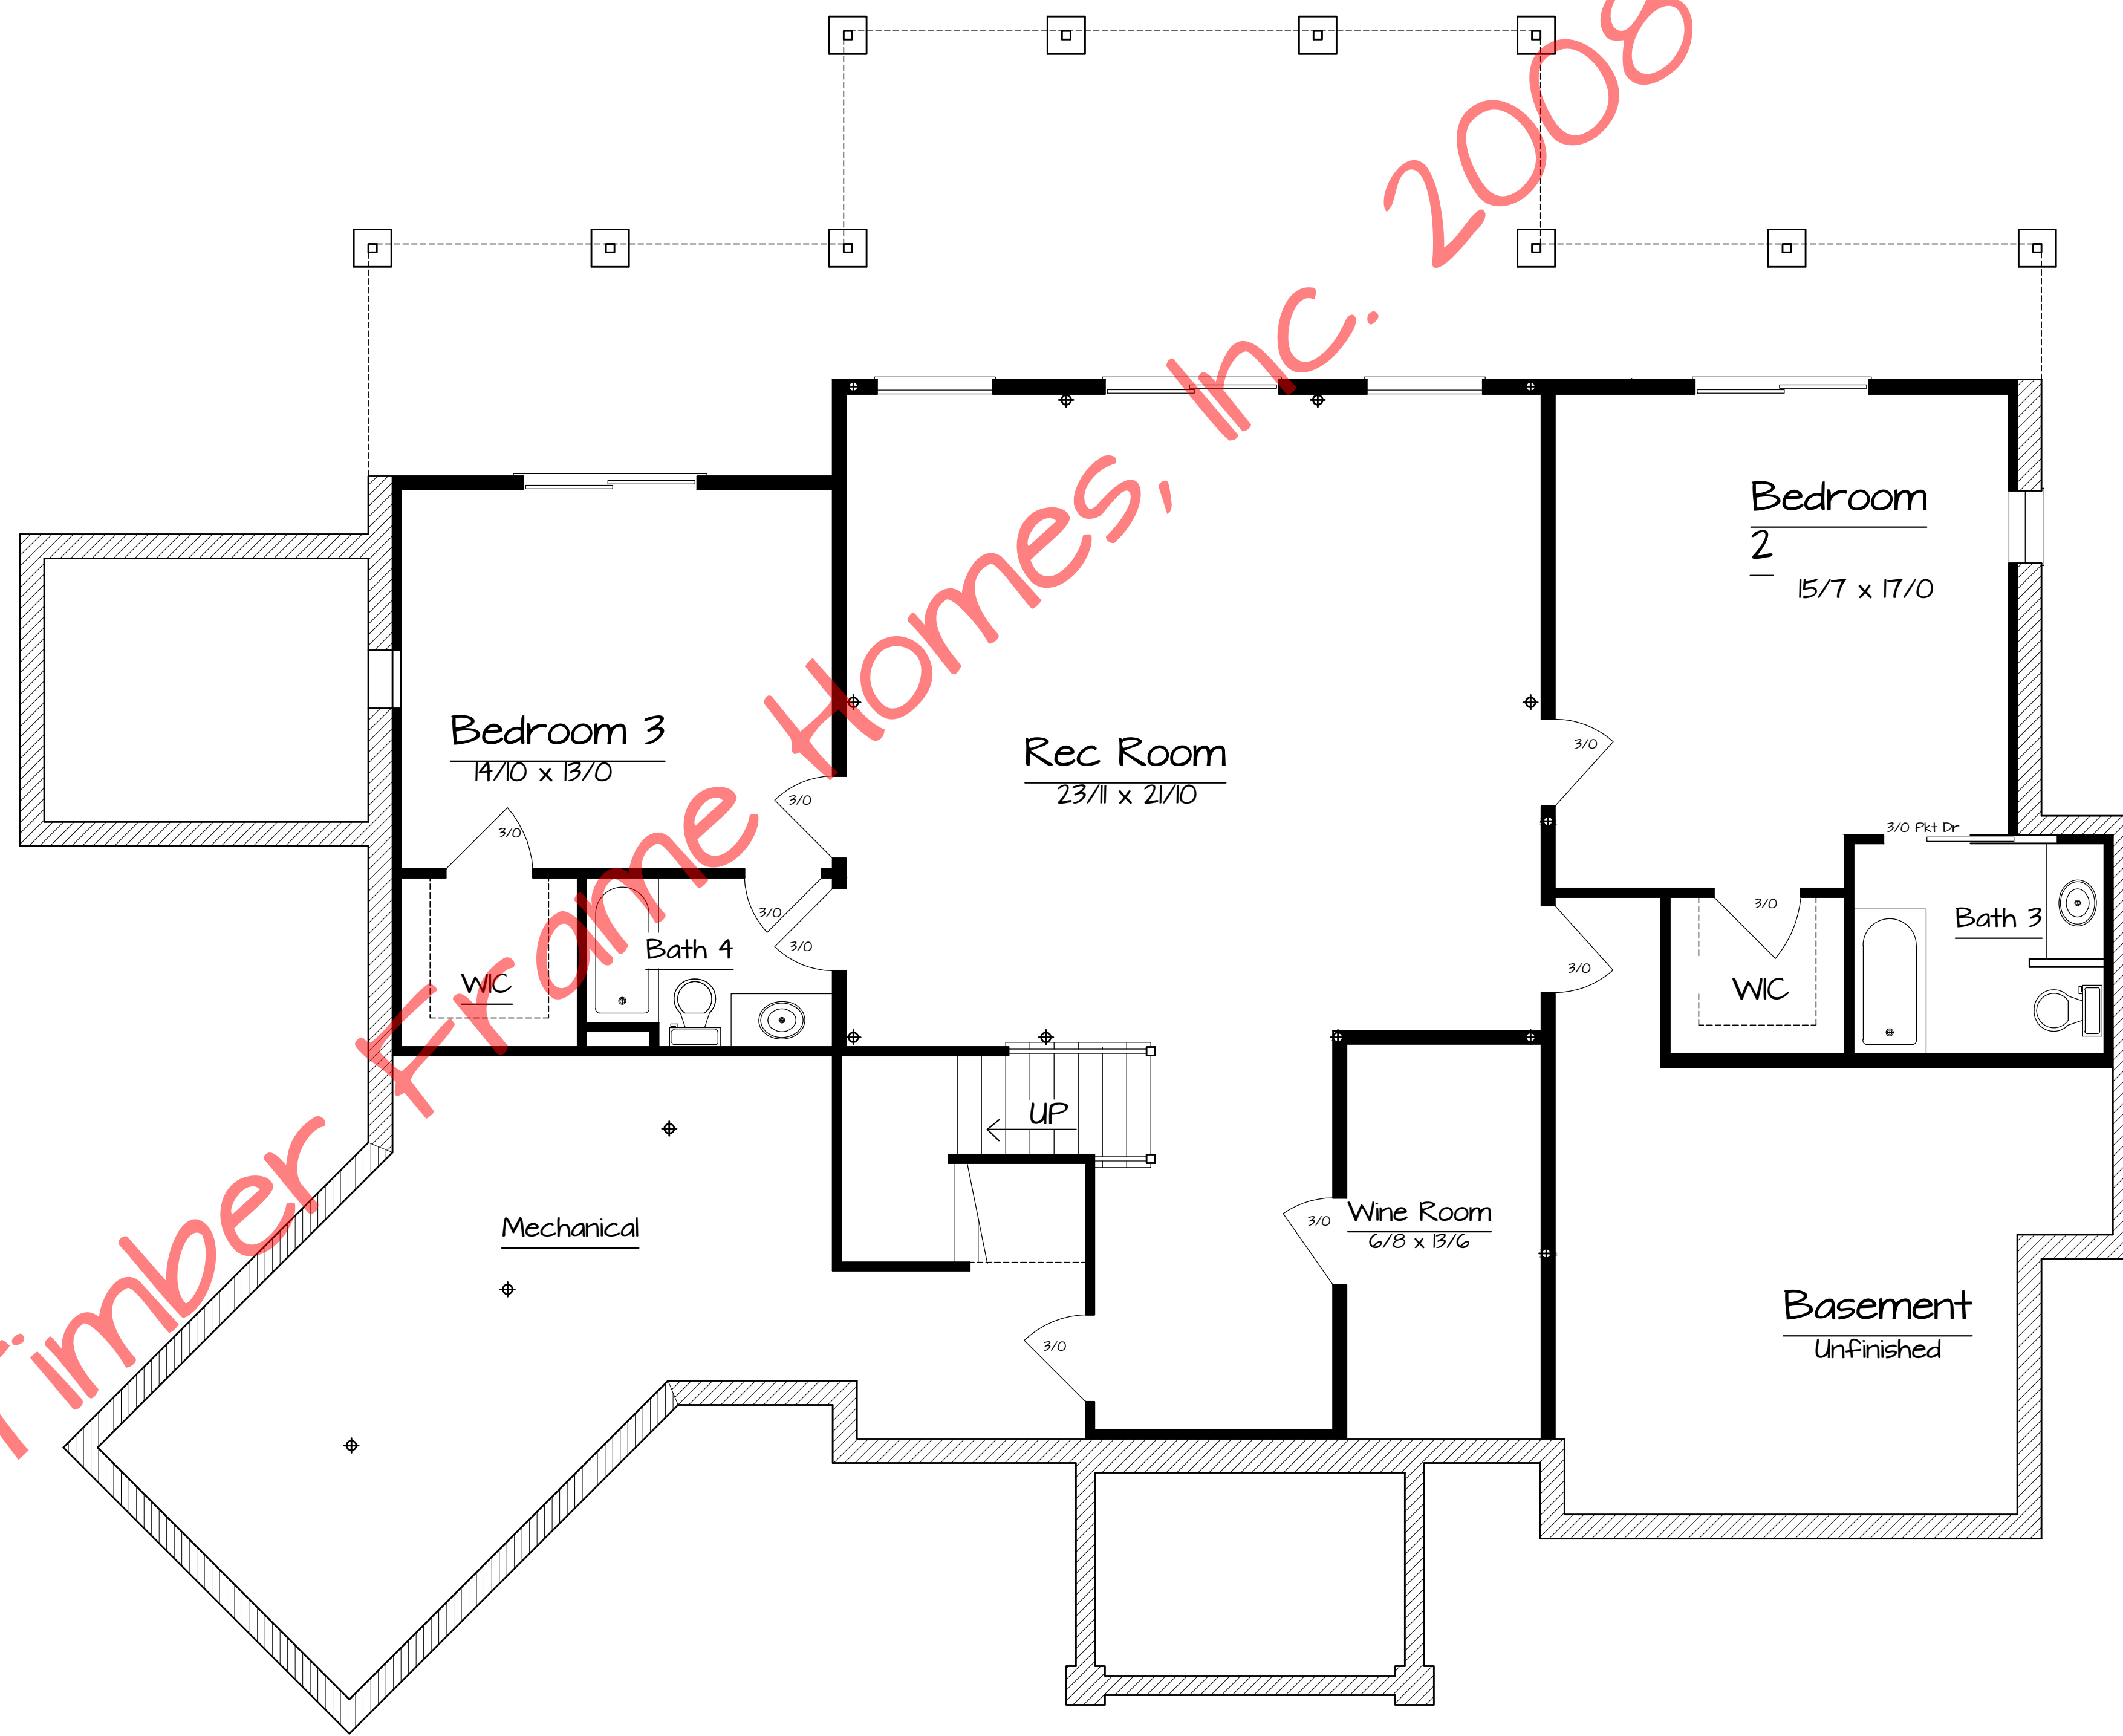

Copyright 2008 by Timber Frame Homes Inc.  
 All federal, state, and local codes, ordinance, regulations etc. shall be considered as part of specifications for this building and shall take precedence over anything shown, described or implied where same are of variance. All dimensions and conditions shall be verified on site by builder.

NO.	DATE	REVISIONS	REMARKS	BY

Glendale	Lower Level Floor Plan
Noted	FILE NO.
July 22, 2009	DATE
BLJ	DRAWN BY
2B	SHEET NUMBER