

Front Elevation
1/4" = 1'-0"

HARRIS

HARRIS

REVISIONS			
NO.	DATE	REMARKS	BY


Copyright 2013 by Timber Frame Homes, Inc.
All federal, state, and local codes, ordinance, regulations etc. shall be considered as part of specifications for this building and shall take precedence over anything shown, described, or implied where same are at variance. All dimensions and conditions shall be verified on site by builder.



Harris			
Elevations			
SCALE:	Noted	FILE NO.:	Laural Gap
DATE:	3-21-13	DRAWN BY:	BLJ
		SHEET NUMBER:	1



Left Side Elevation
1/4" = 1'-0"

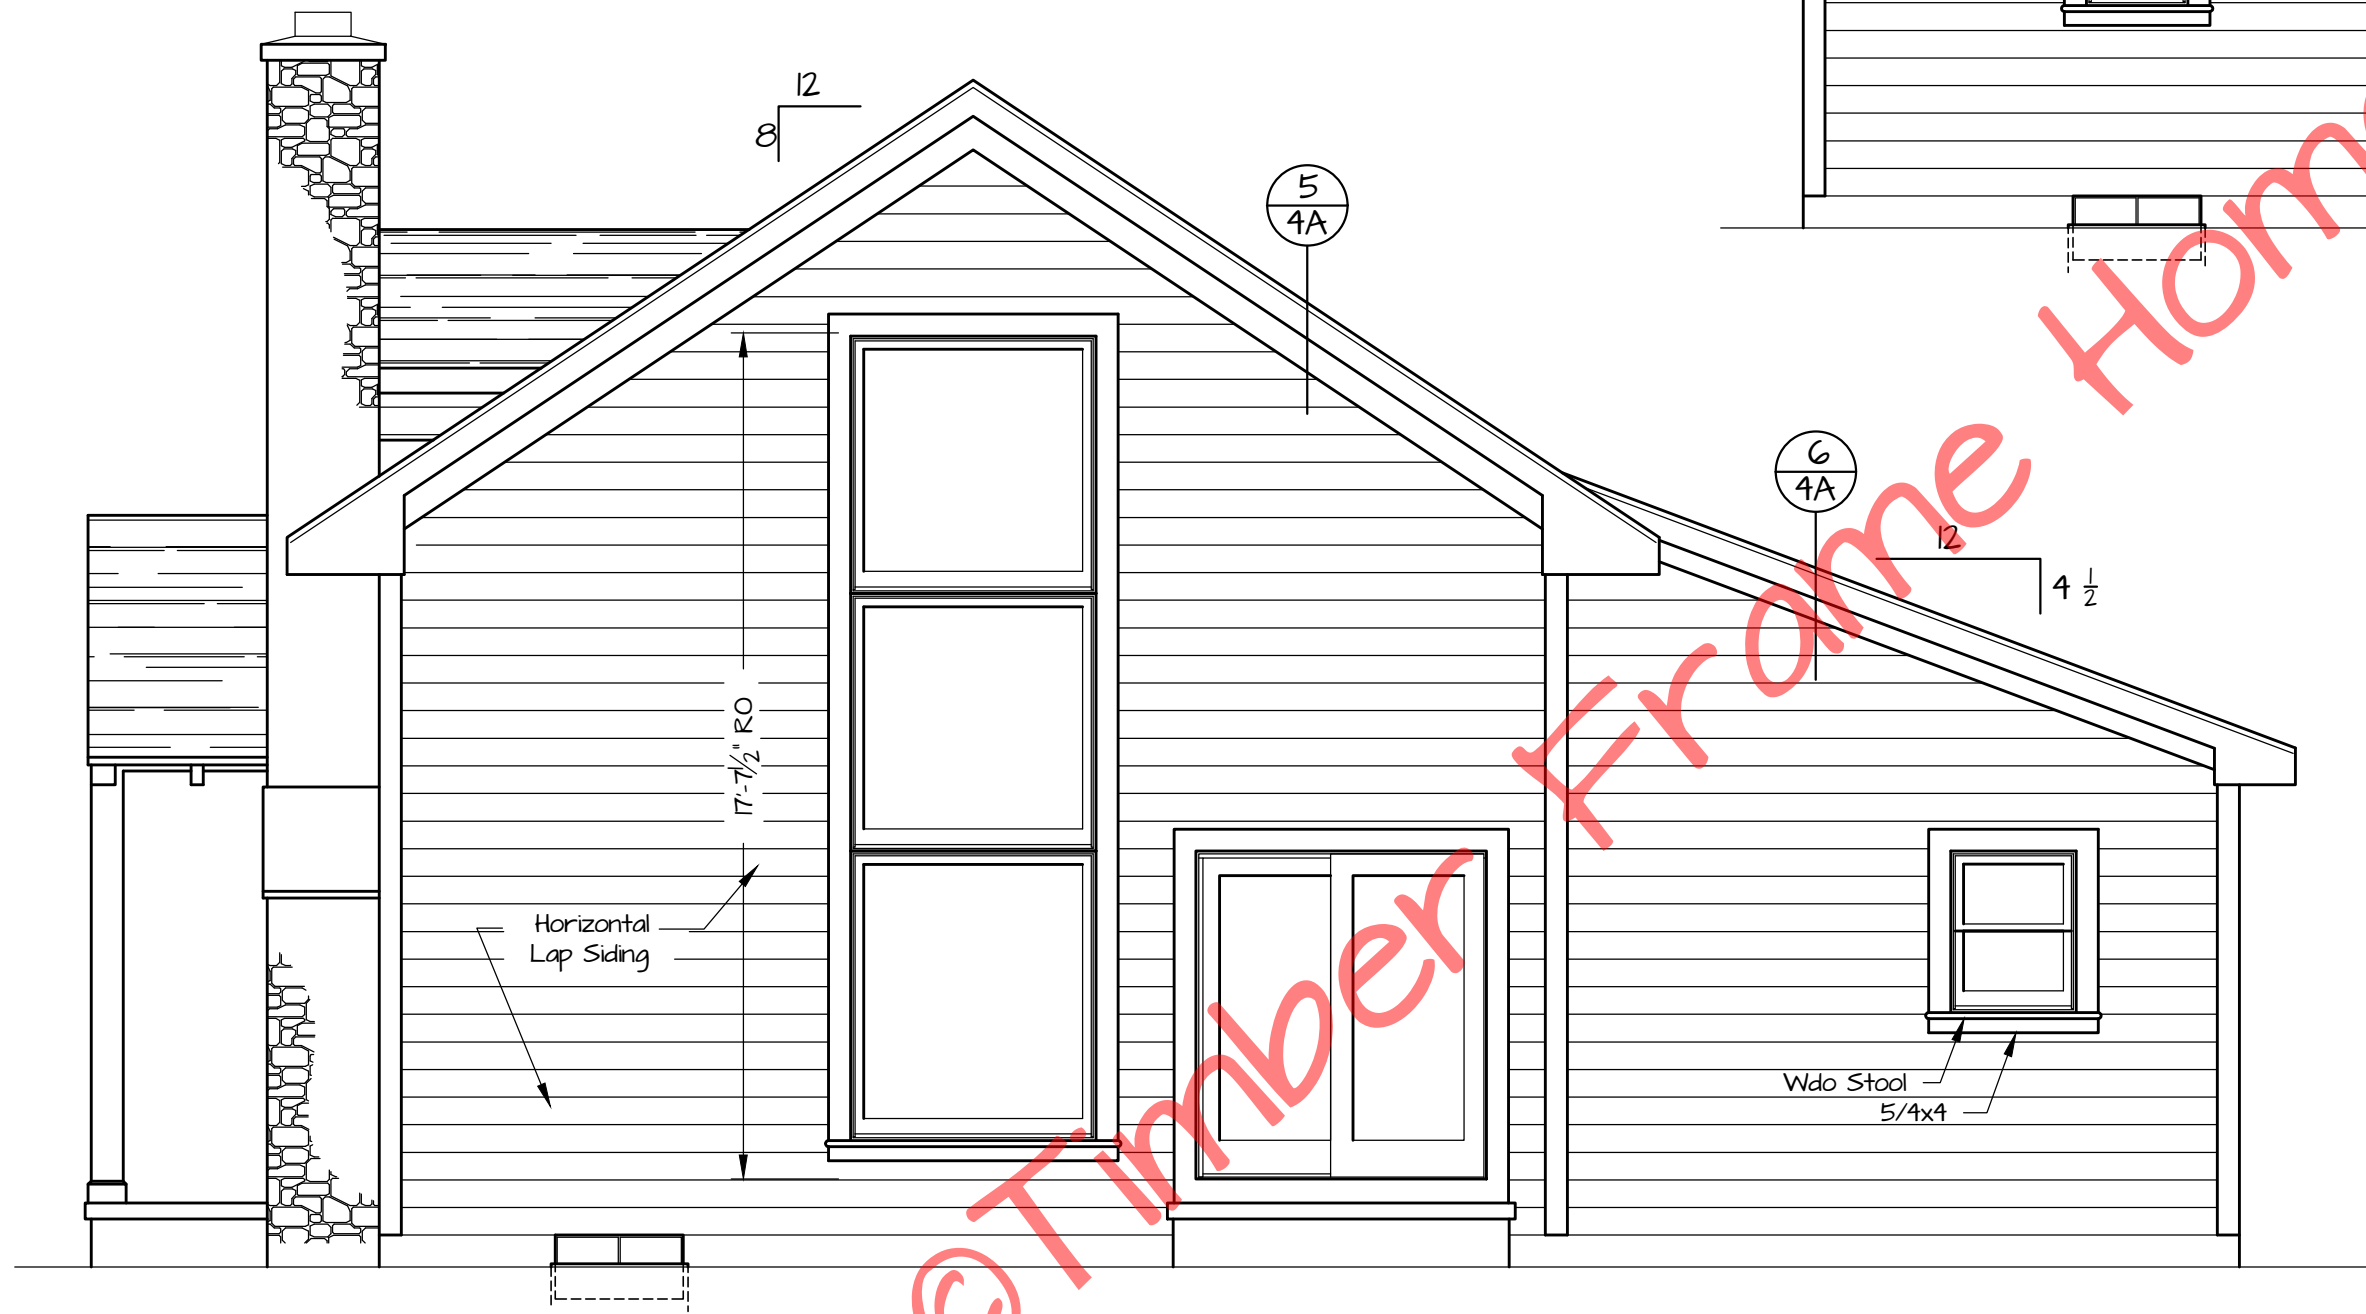

Right Side Elevation
1/4" = 1'-0"


© Timber Frame Homes, Inc. 2013

HARRIS

HARRIS


REVISIONS			
NO.	DATE	REMARKS	BY

Copyright 2013 by Timber Frame Homes, Inc.
All federal, state, and local codes, ordinance, regulations etc. shall be considered as part of specifications for this building and shall take precedence over anything shown, described, or implied where same are at variance. All dimensions and conditions shall be verified on site by builder.

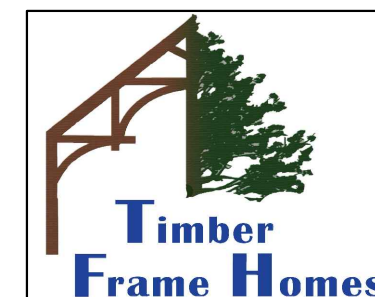


Harris
Elevations

SCALE: Noted	FILE NO: Laura Gap
DATE: 3-21-13	DRAWN BY: BLJ SHEET NUMBER: 1A

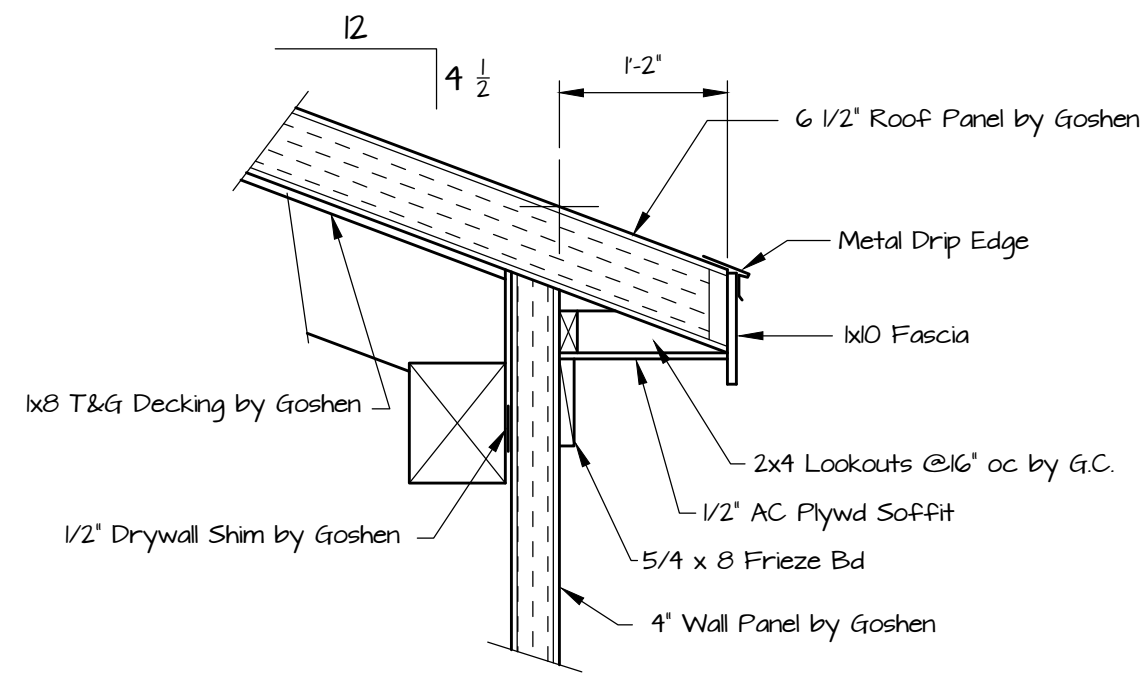

4
IB
Eave Detail
3/4" = 1'-0"

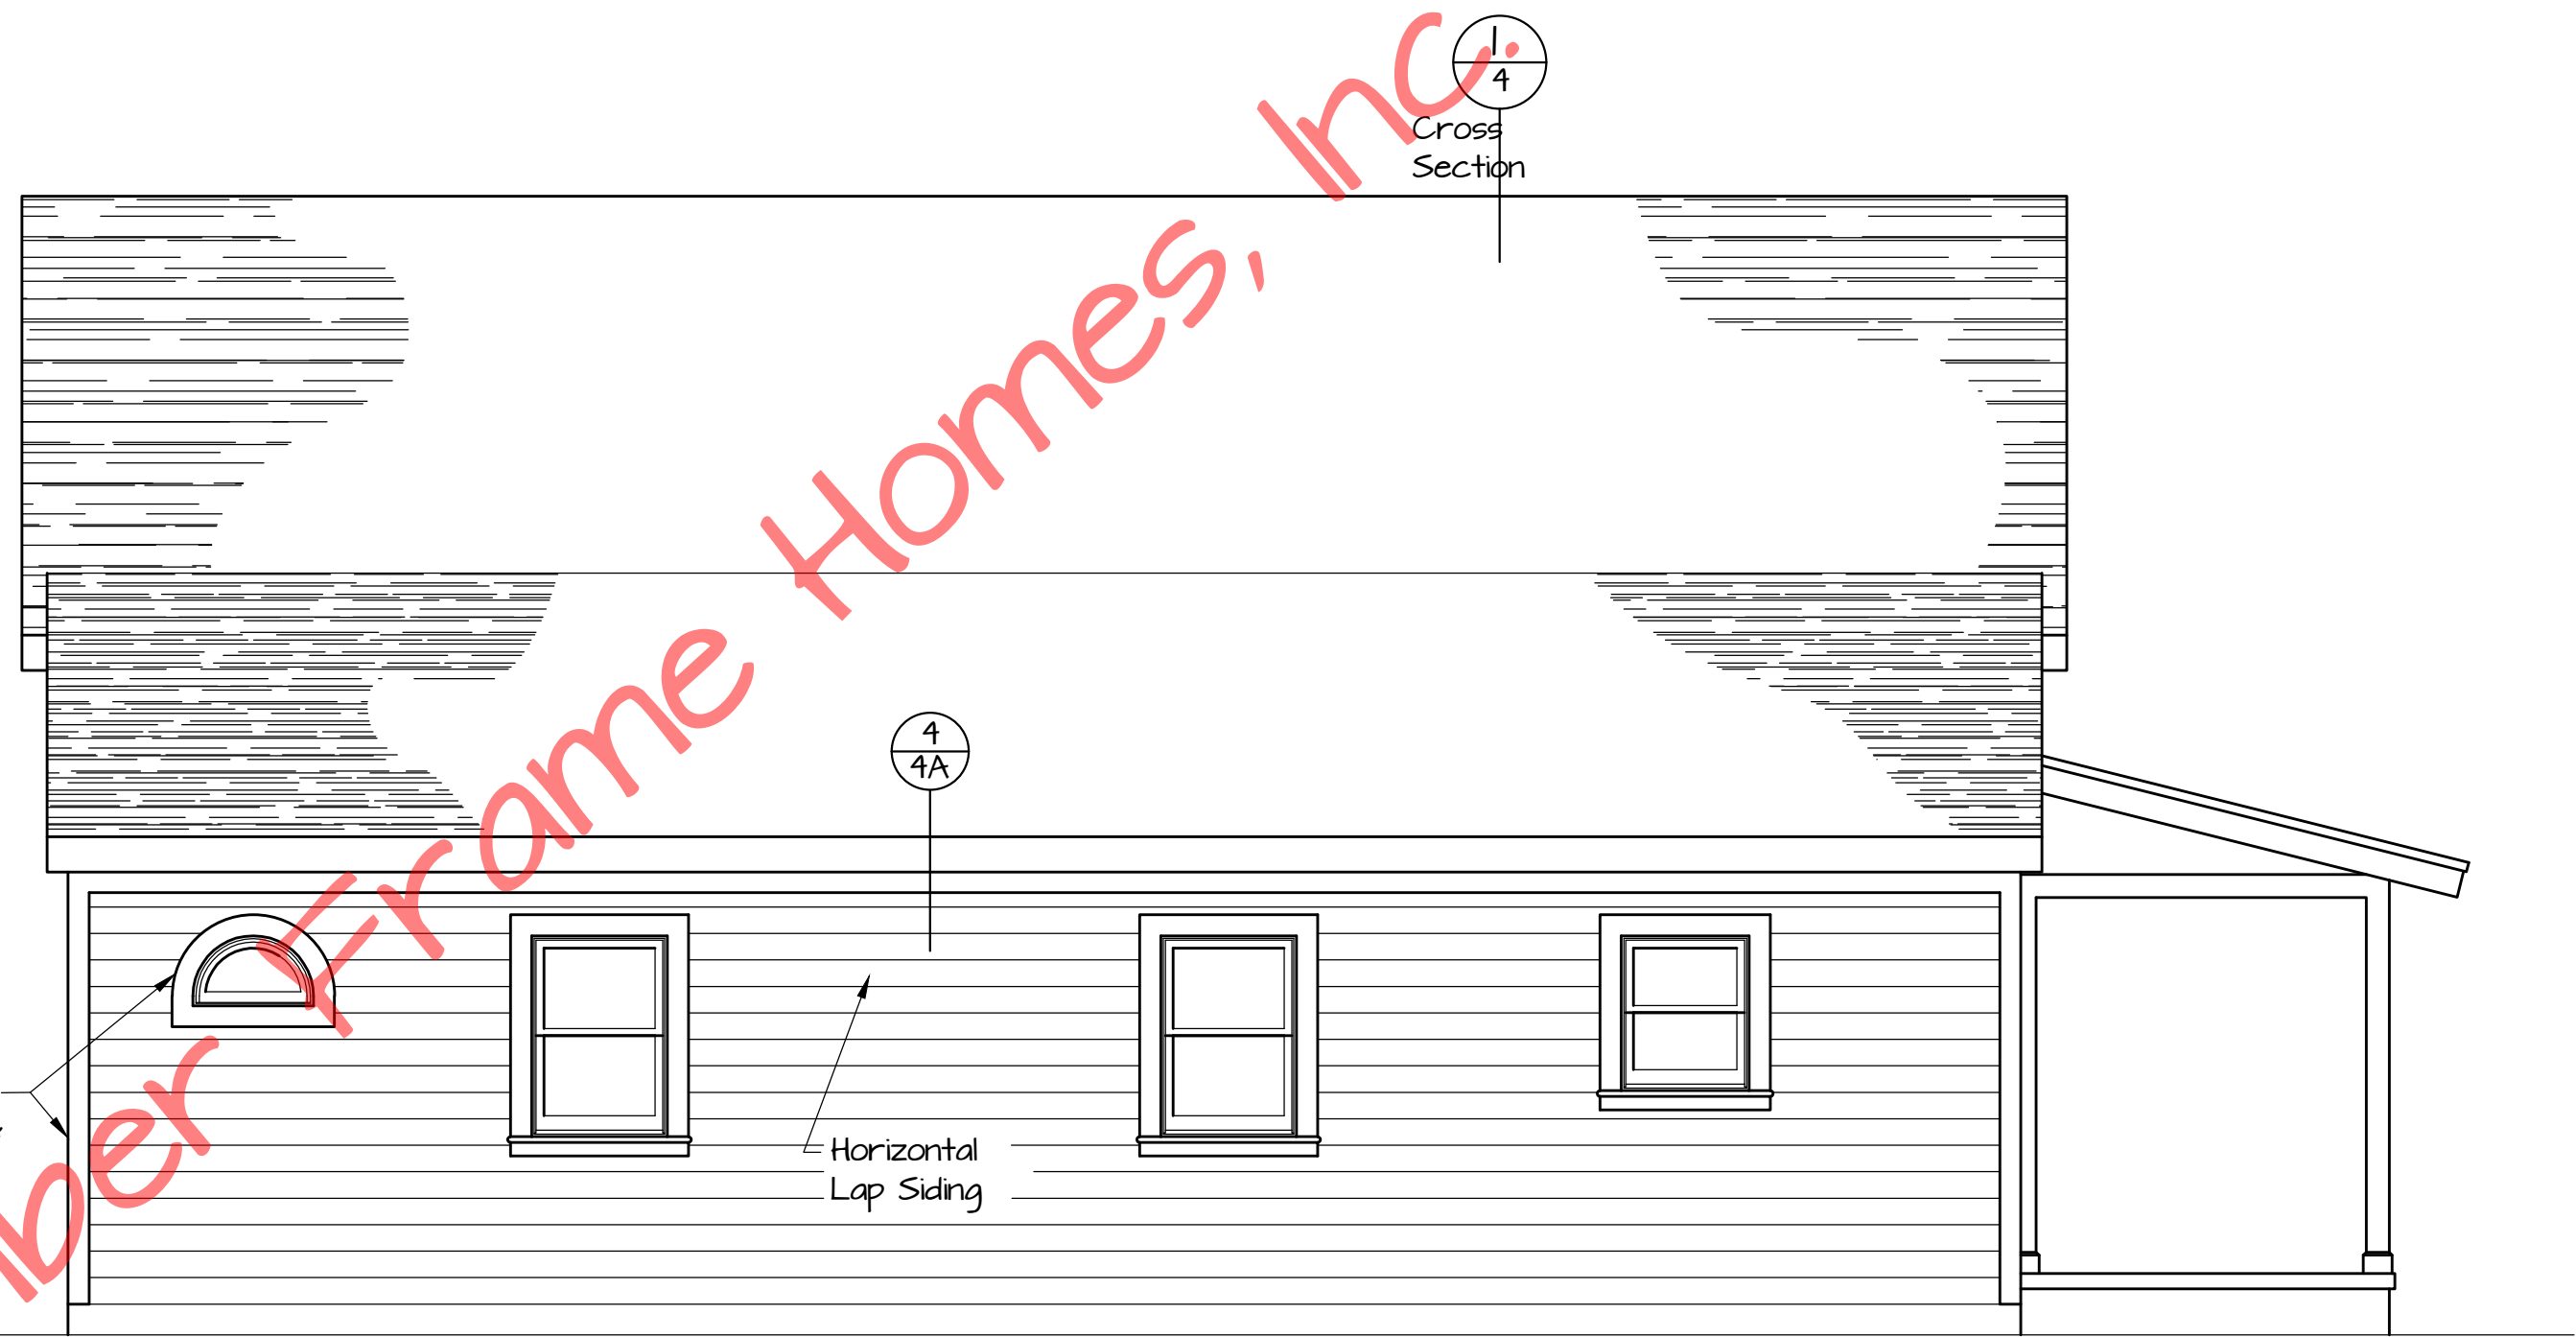

Rear Elevation
1/4" = 1'-0"

HARRIS

HARRIS

REVISIONS			
NO.	DATE	REMARKS	BY


Copyright 2013 by Timber Frame Homes, Inc.
All federal, state, and local codes, ordinance, regulations etc. shall be considered as part of specifications for this building and shall take precedence over anything shown, described, or implied where same are at variance. All dimensions and conditions shall be verified on site by builder.



Harris			
Elevations			
SCALE:	Noted	FILE NO.:	Laural Gap
DATE:	3-21-13	DRAWN BY:	BLJ
		SHEET NUMBER:	IB


NOTES:

- 1. 'Marvin' WINDOW NOMENCLATURE
- 2. EXTERIOR WALLS ARE 4" 'Structural INSULATED PANELS' (R-24) by GOSHEN
- 3. INTERIOR WALLS ARE NON-BEARING, 2X4 CONSTRUCTION by G.C. UNLESS OTHERWISE NOTED
- 4. THE TIMBER FRAME IS #2 EASTERN WHITE PINE or BETTER, CUT, FIT AND RAISED by GOSHEN

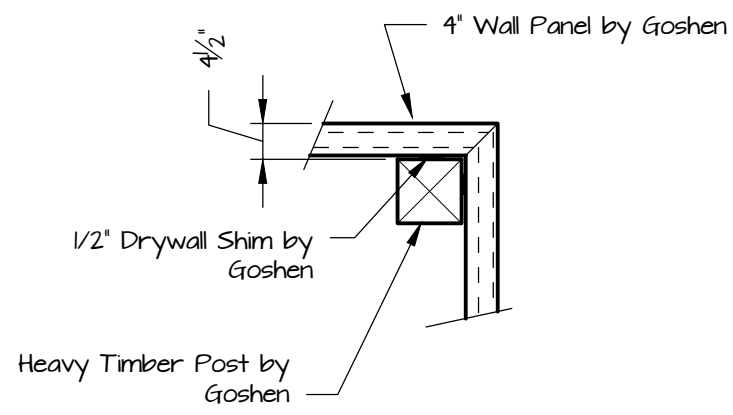

Corner Detail

1/2" = 1'-0"

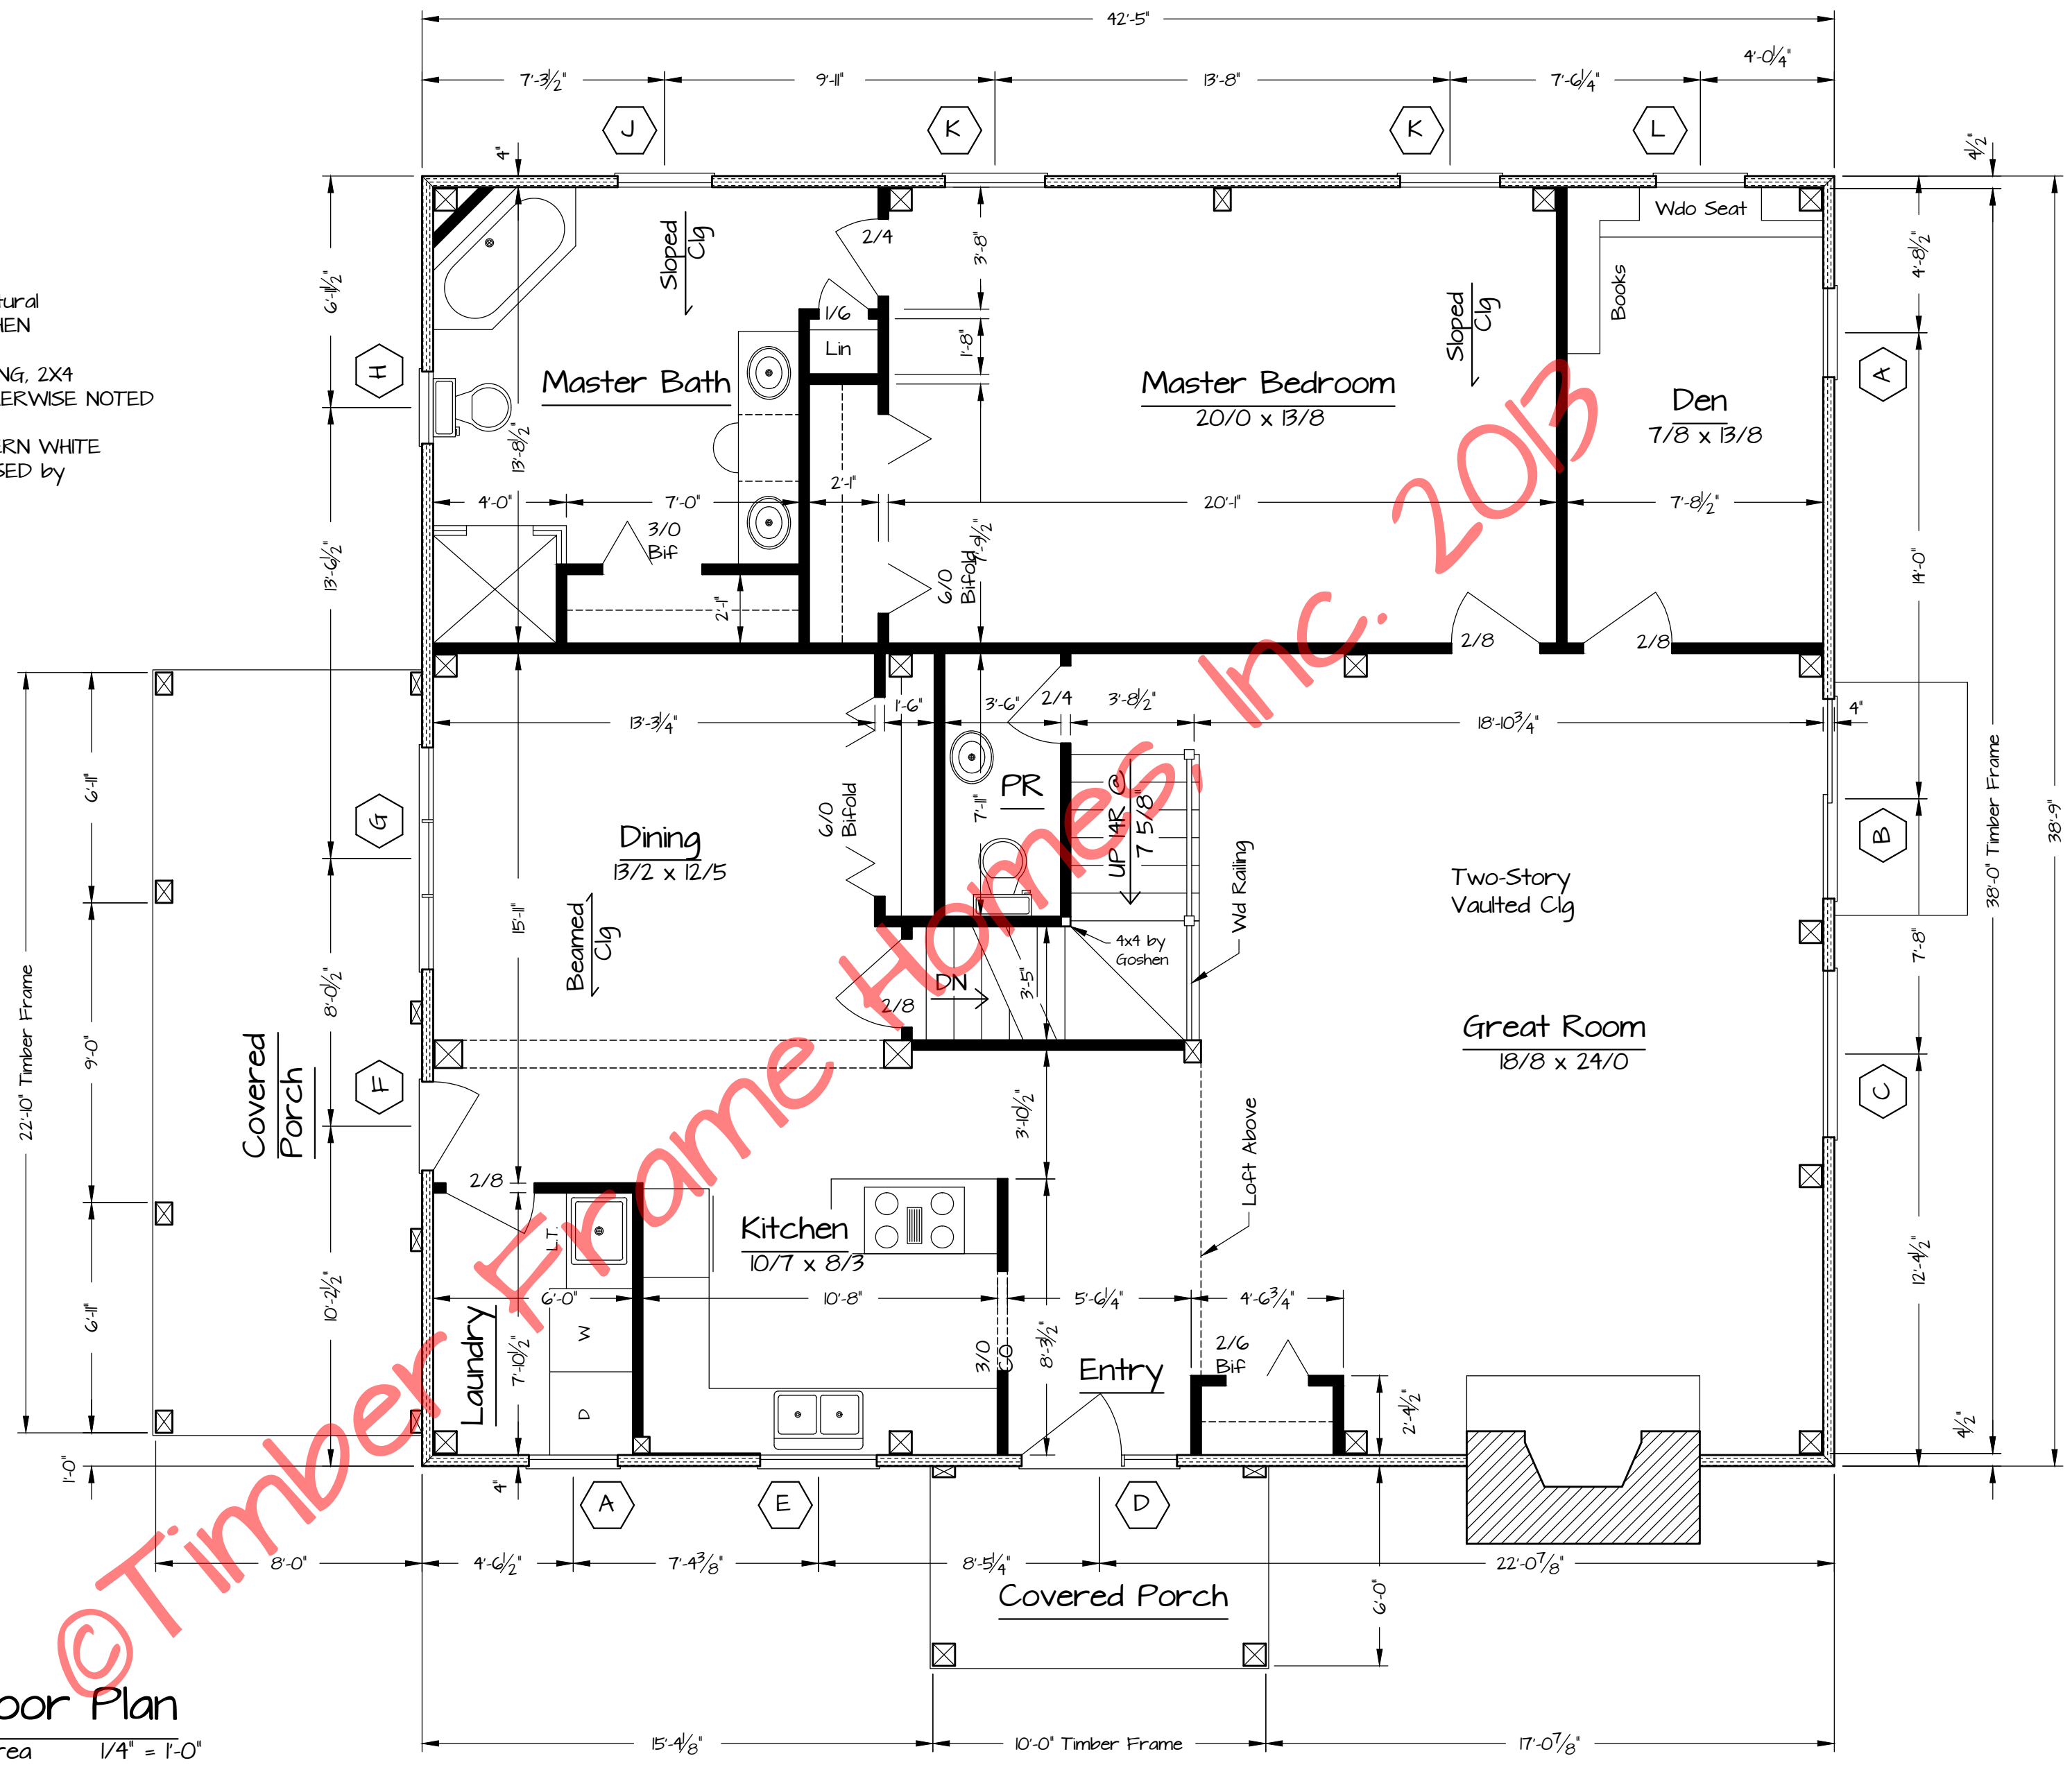

First Floor Plan

1,590 sf Living Area 1/4" = 1'-0"

REVISIONS

NO.	DATE	REMARKS	BY

Copyright 2013 by Timber Frame Homes, Inc.


All federal, state, and local codes, ordinance, regulations etc. shall be considered as part of specifications for this building and shall take precedence over anything shown, described, or implied where same are at variance. All dimensions and conditions shall be verified on site by builder.



Harris


Floor Plans

SCALE: Noted	FILE NO: Laura Gap
DATE: 3-21-13	DRAWN BY: BLJ
	SHEET NUMBER: 2

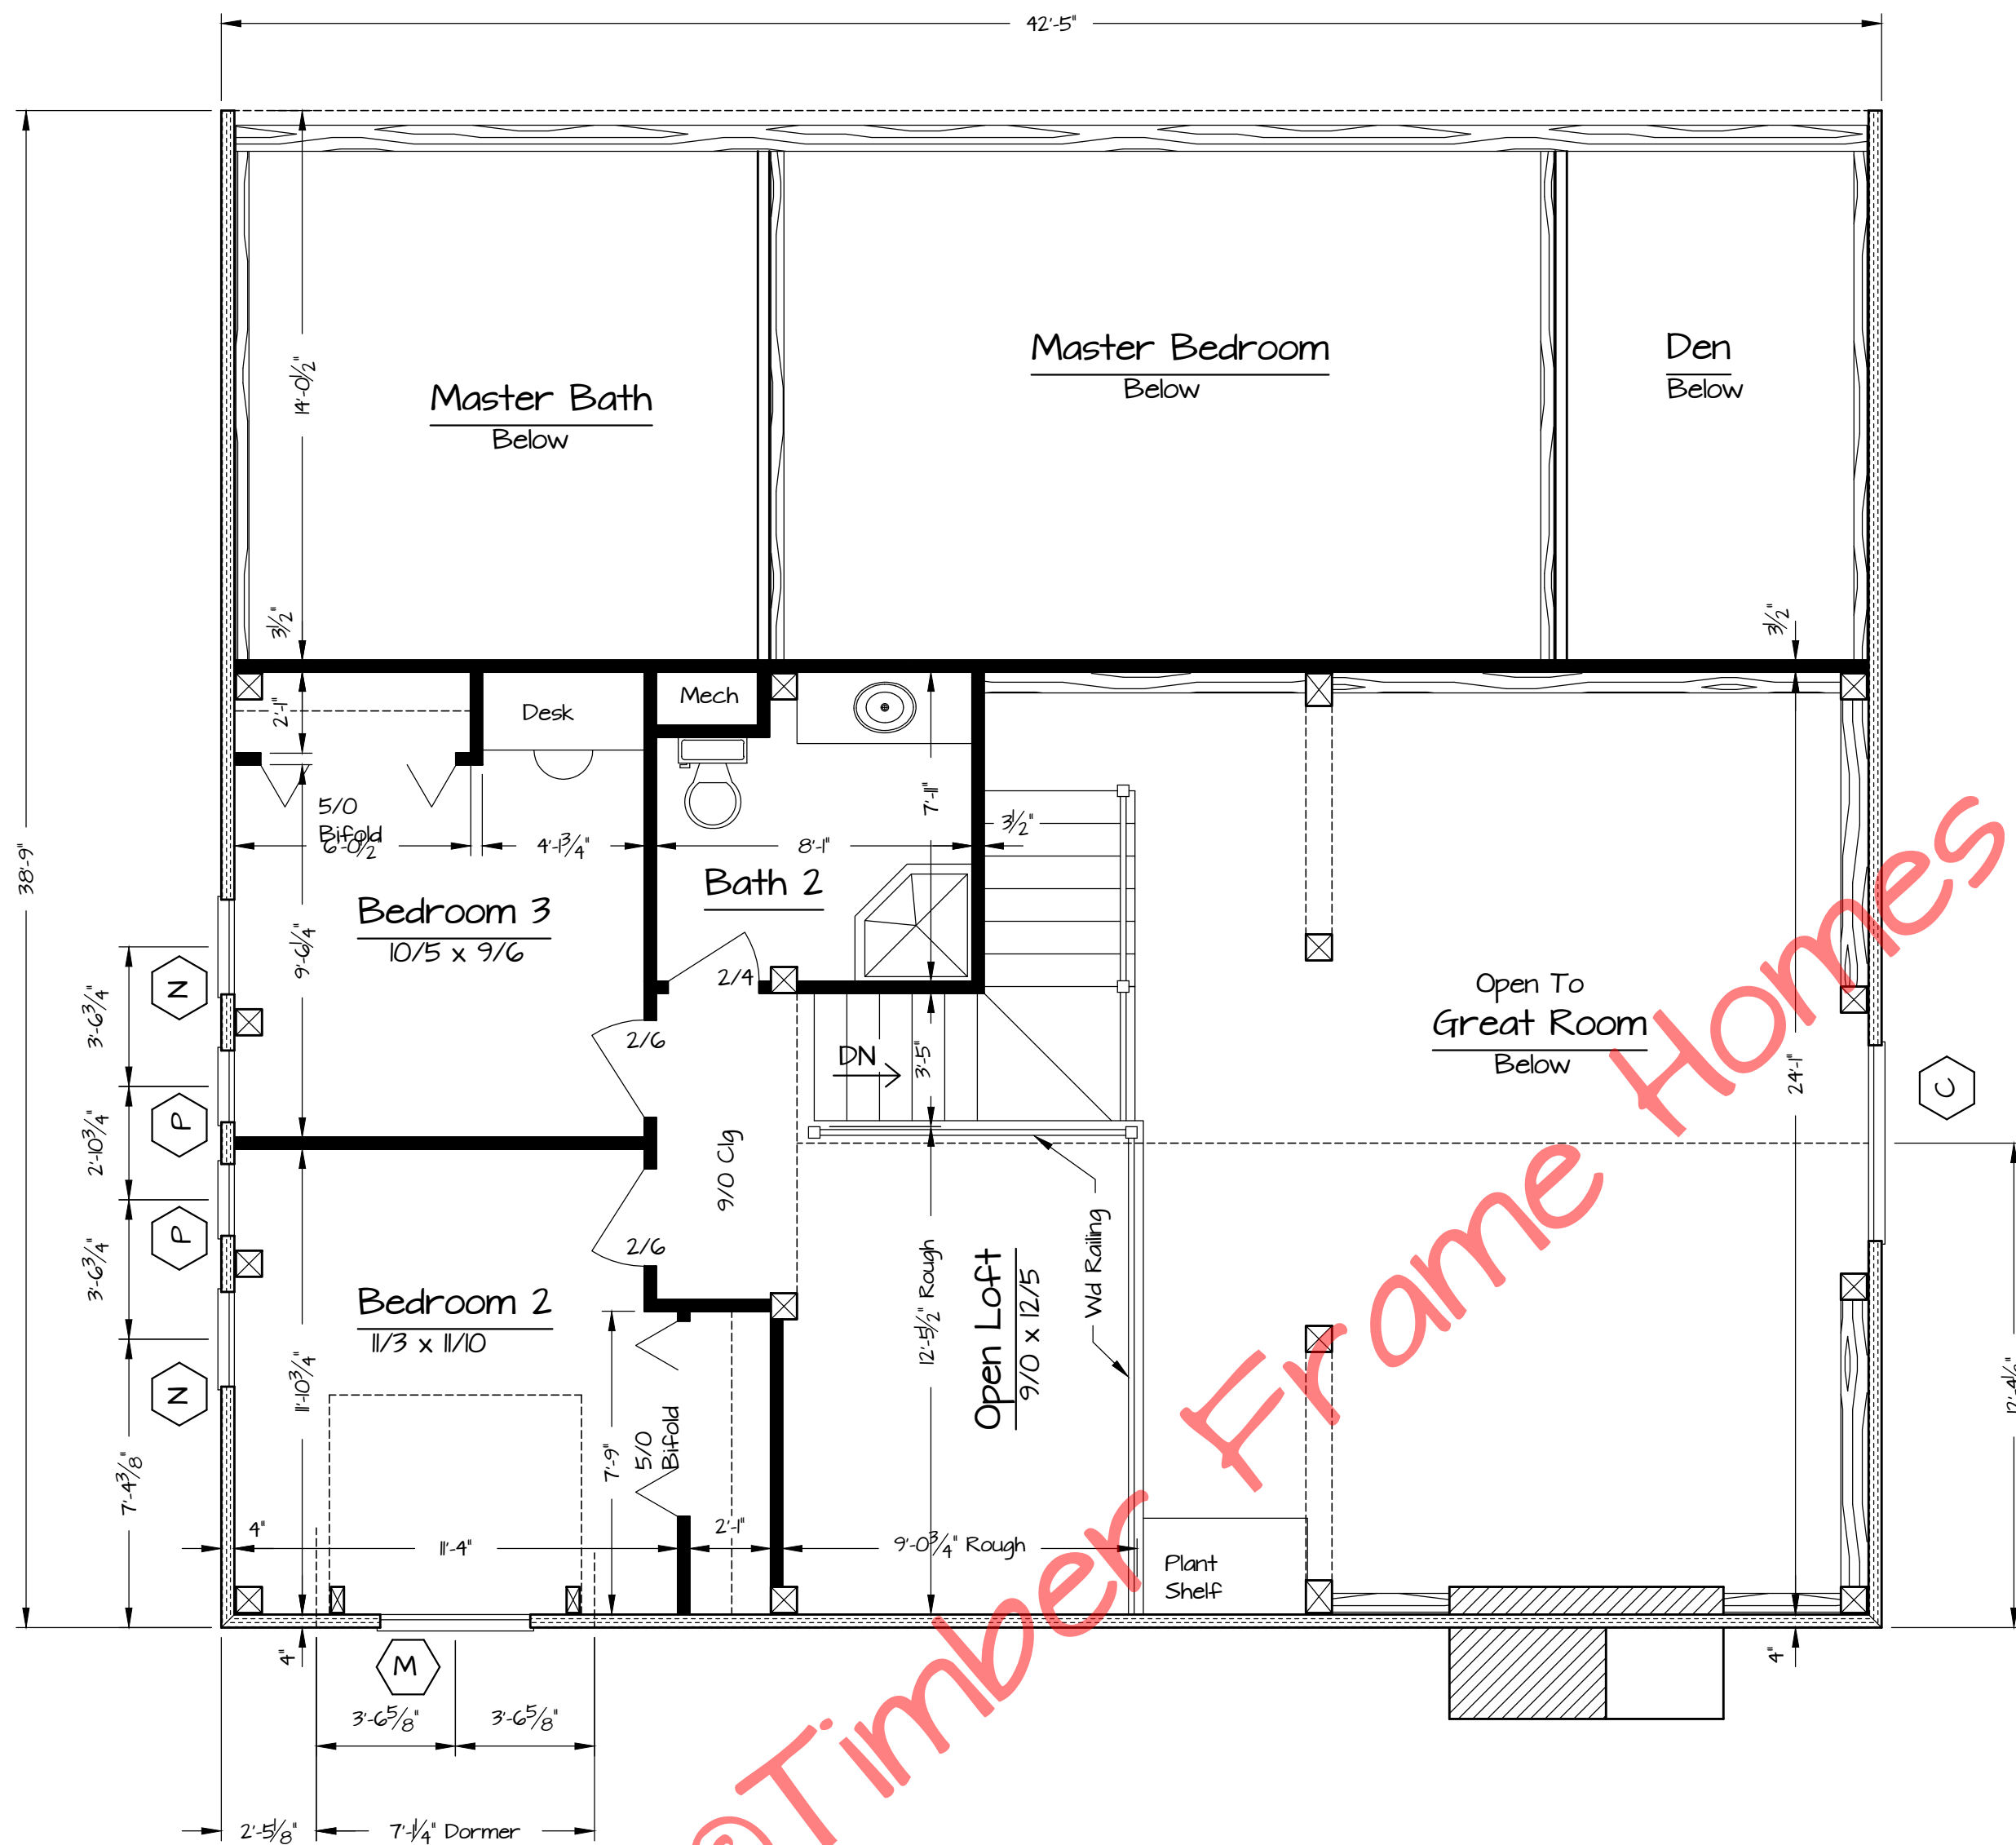

Second Floor Plan
491 sf Living Area 1/4" = 1'-0"

Window Schedule				
Window #	Rough Opening	Qty.	Location	
A	CUDH 2616	30 3/8 x 40 7/8	2	Den, Laundry
B	CSFD 6068	73 5/8 x 82 1/2	1	GR
C	Special	See Below	1	Gr
D	3/0 x 6/8 Ext Dr w/ Sidelt	56 1/8 x 82 1/2	1	Entry
E	CUDH 3616	42 3/8 x 40 7/8	1	Kit
F	2/8 x 6/8 Ext Dr	34 1/2 x 82 1/2	1	Din
G	CUDH 2022-3	77 1/8 x 52 7/8	1	Din
H	CUDH 2020	26 3/8 x 48 7/8	1	MB
J	CUDH 2816	34 3/8 x 40 7/8	1	MB
K	CUDH 3022	36 3/8 x 52 7/8	2	MBR
L	CRT 2618 DHT	32 3/8 x 19 3/4	1	Den
M	CUDH 4022	46 3/8 x 52 7/8	1	BR2
N	CCM 2856	29 x 55 5/8	2	BR2, BR3
P	CCM 2056	21 x 55 5/8	2	BR2, BR3

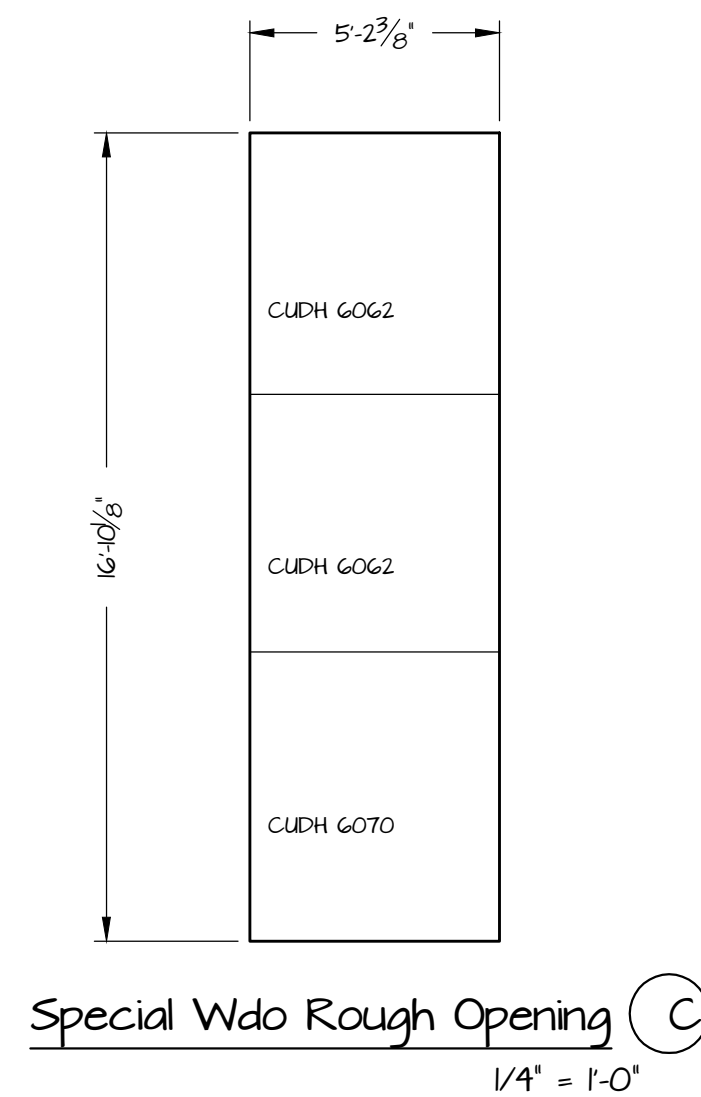

NOTES:

1. 'Marvin' WINDOW NOMENCLATURE
2. EXTERIOR WALLS ARE 4" STRUCTURAL INSULATED PANELS (R-24) by GOSHEN
3. ROOF CONSISTS OF 6 1/2" STRUCTURAL INSULATED PANELS (R-40) on 1X8 T&G DECKING by GOSHEN

HARRIS

HARRIS


© Timber Frame Homes, Inc. 2013

REVISIONS			
NO.	DATE	REMARKS	BY

Copyright 2013 by Timber Frame Homes, Inc.
All federal, state, and local codes, ordinance, regulations etc. shall be considered as part of specifications for this building and shall take precedence over anything shown, described, or implied where same are at variance. All dimensions and conditions shall be verified on site by builder.



Harris			
Floor Plans			
SCALE:	Noted	FILE NO.:	Laural Gap
DATE:	3-21-13	DRAWN BY:	BLJ
		SHEET NUMBER:	2A

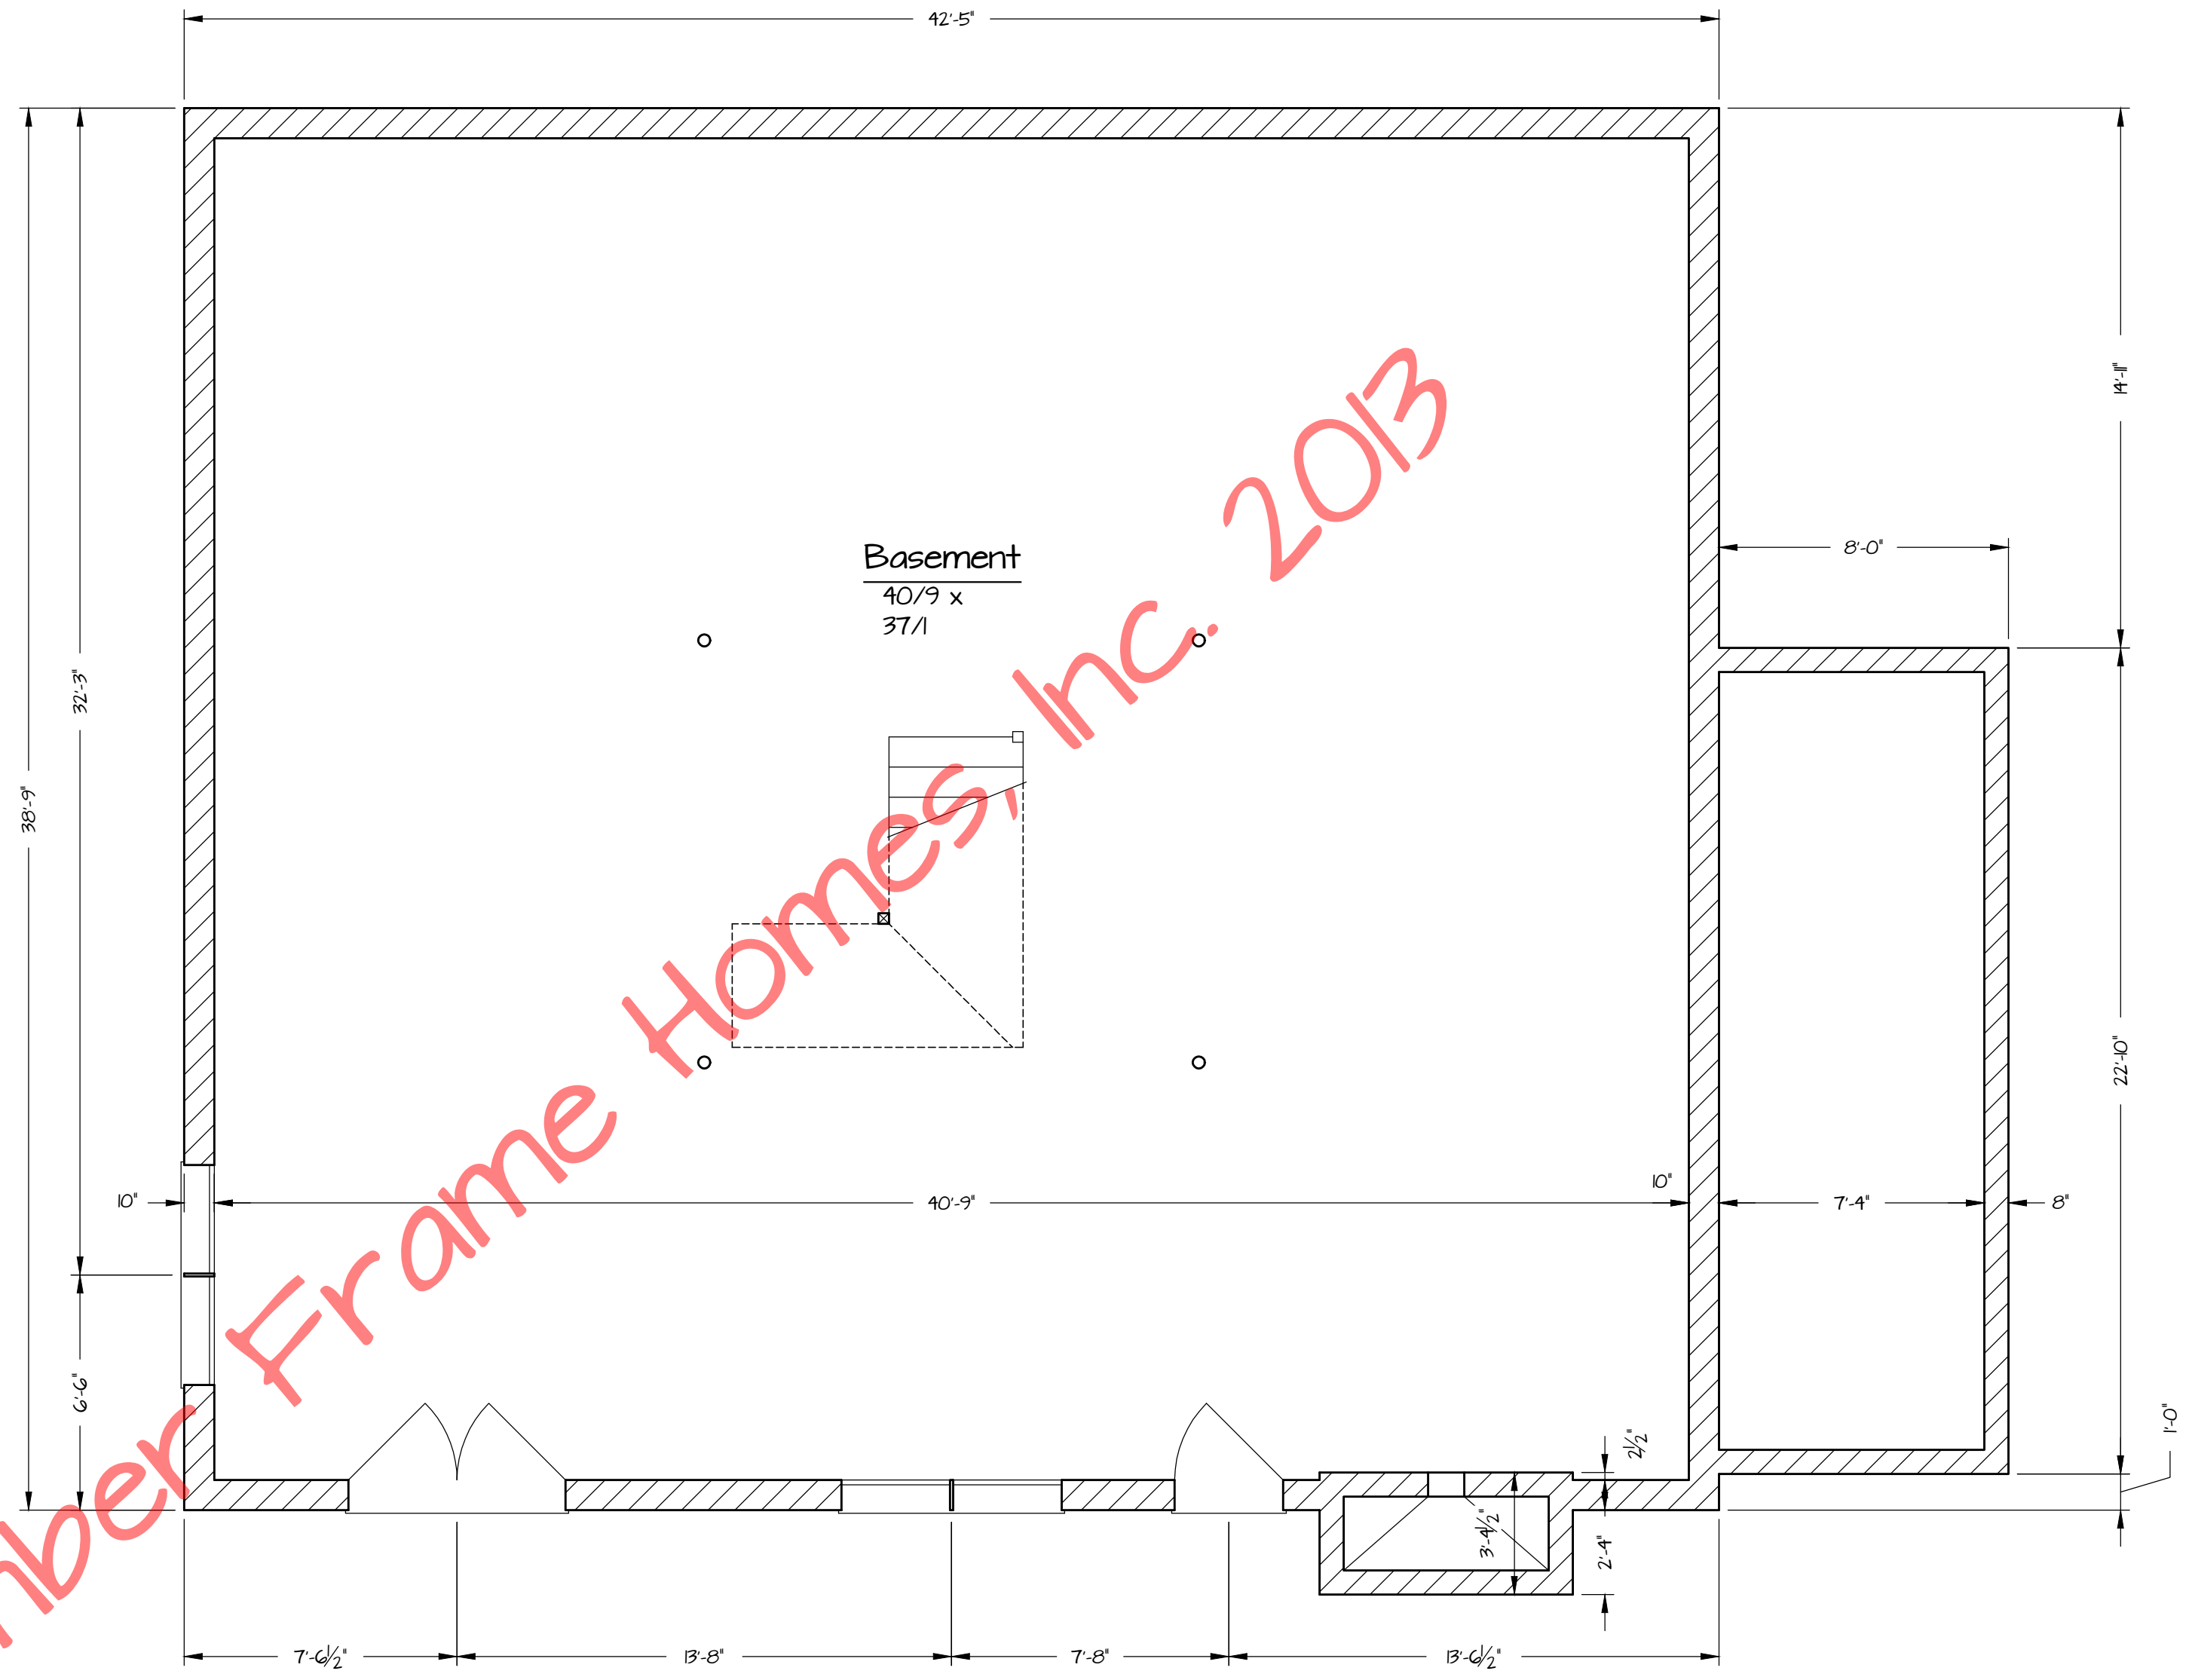

© Timber Frame Homes, Inc. 2013

Lower Level Plan
 1,511 sq ft Living Area 1/4" = 1'-0"

HARRIS

HARRIS

REVISIONS			
NO.	DATE	REMARKS	BY

Copyright 2013 by Timber Frame Homes, Inc.
 All federal, state, and local codes, ordinance, regulations etc. shall be considered as part of specifications for this building and shall take precedence over anything shown, described, or implied where same are at variance. All dimensions and conditions shall be verified on site by builder.



Harris	
Lower Level Floor Plan	
SCALE: Noted	FILE NO: Laura Gap
DATE: 3-20-13	DRAWN BY: BLJ SHEET NUMBER: 2B