

© Timber Frame Homes, Inc. 2013

Front Elevation  
1/4" = 1'-0"

**REVISIONS**

NO.	DATE	REMARKS	BY
1	1-24-13	Changed Chimney & Porch Posts	BLJ
2	2-13-13	Moved Garage Per Plan	BLJ
3	4-15-13	Changed Locust Posts to PT	BLJ
4	6-5-13	Changed Garage	BLJ
5	6-11-13	Changed Garage	BLJ


Copyright 2013 by Timber Frame Homes, Inc.

All federal, state, and local codes, ordinance, regulations etc. shall be considered as part of specifications for this building and shall take precedence over anything shown, described, or implied where same are at variance. All dimensions and conditions shall be verified on site by builder.



*Hillcrest  
Elevations*

SCALE: Noted	FILE NO.:
DATE: 06-13-13	DRAWN BY: BLJ
	SHEET NUMBER: /

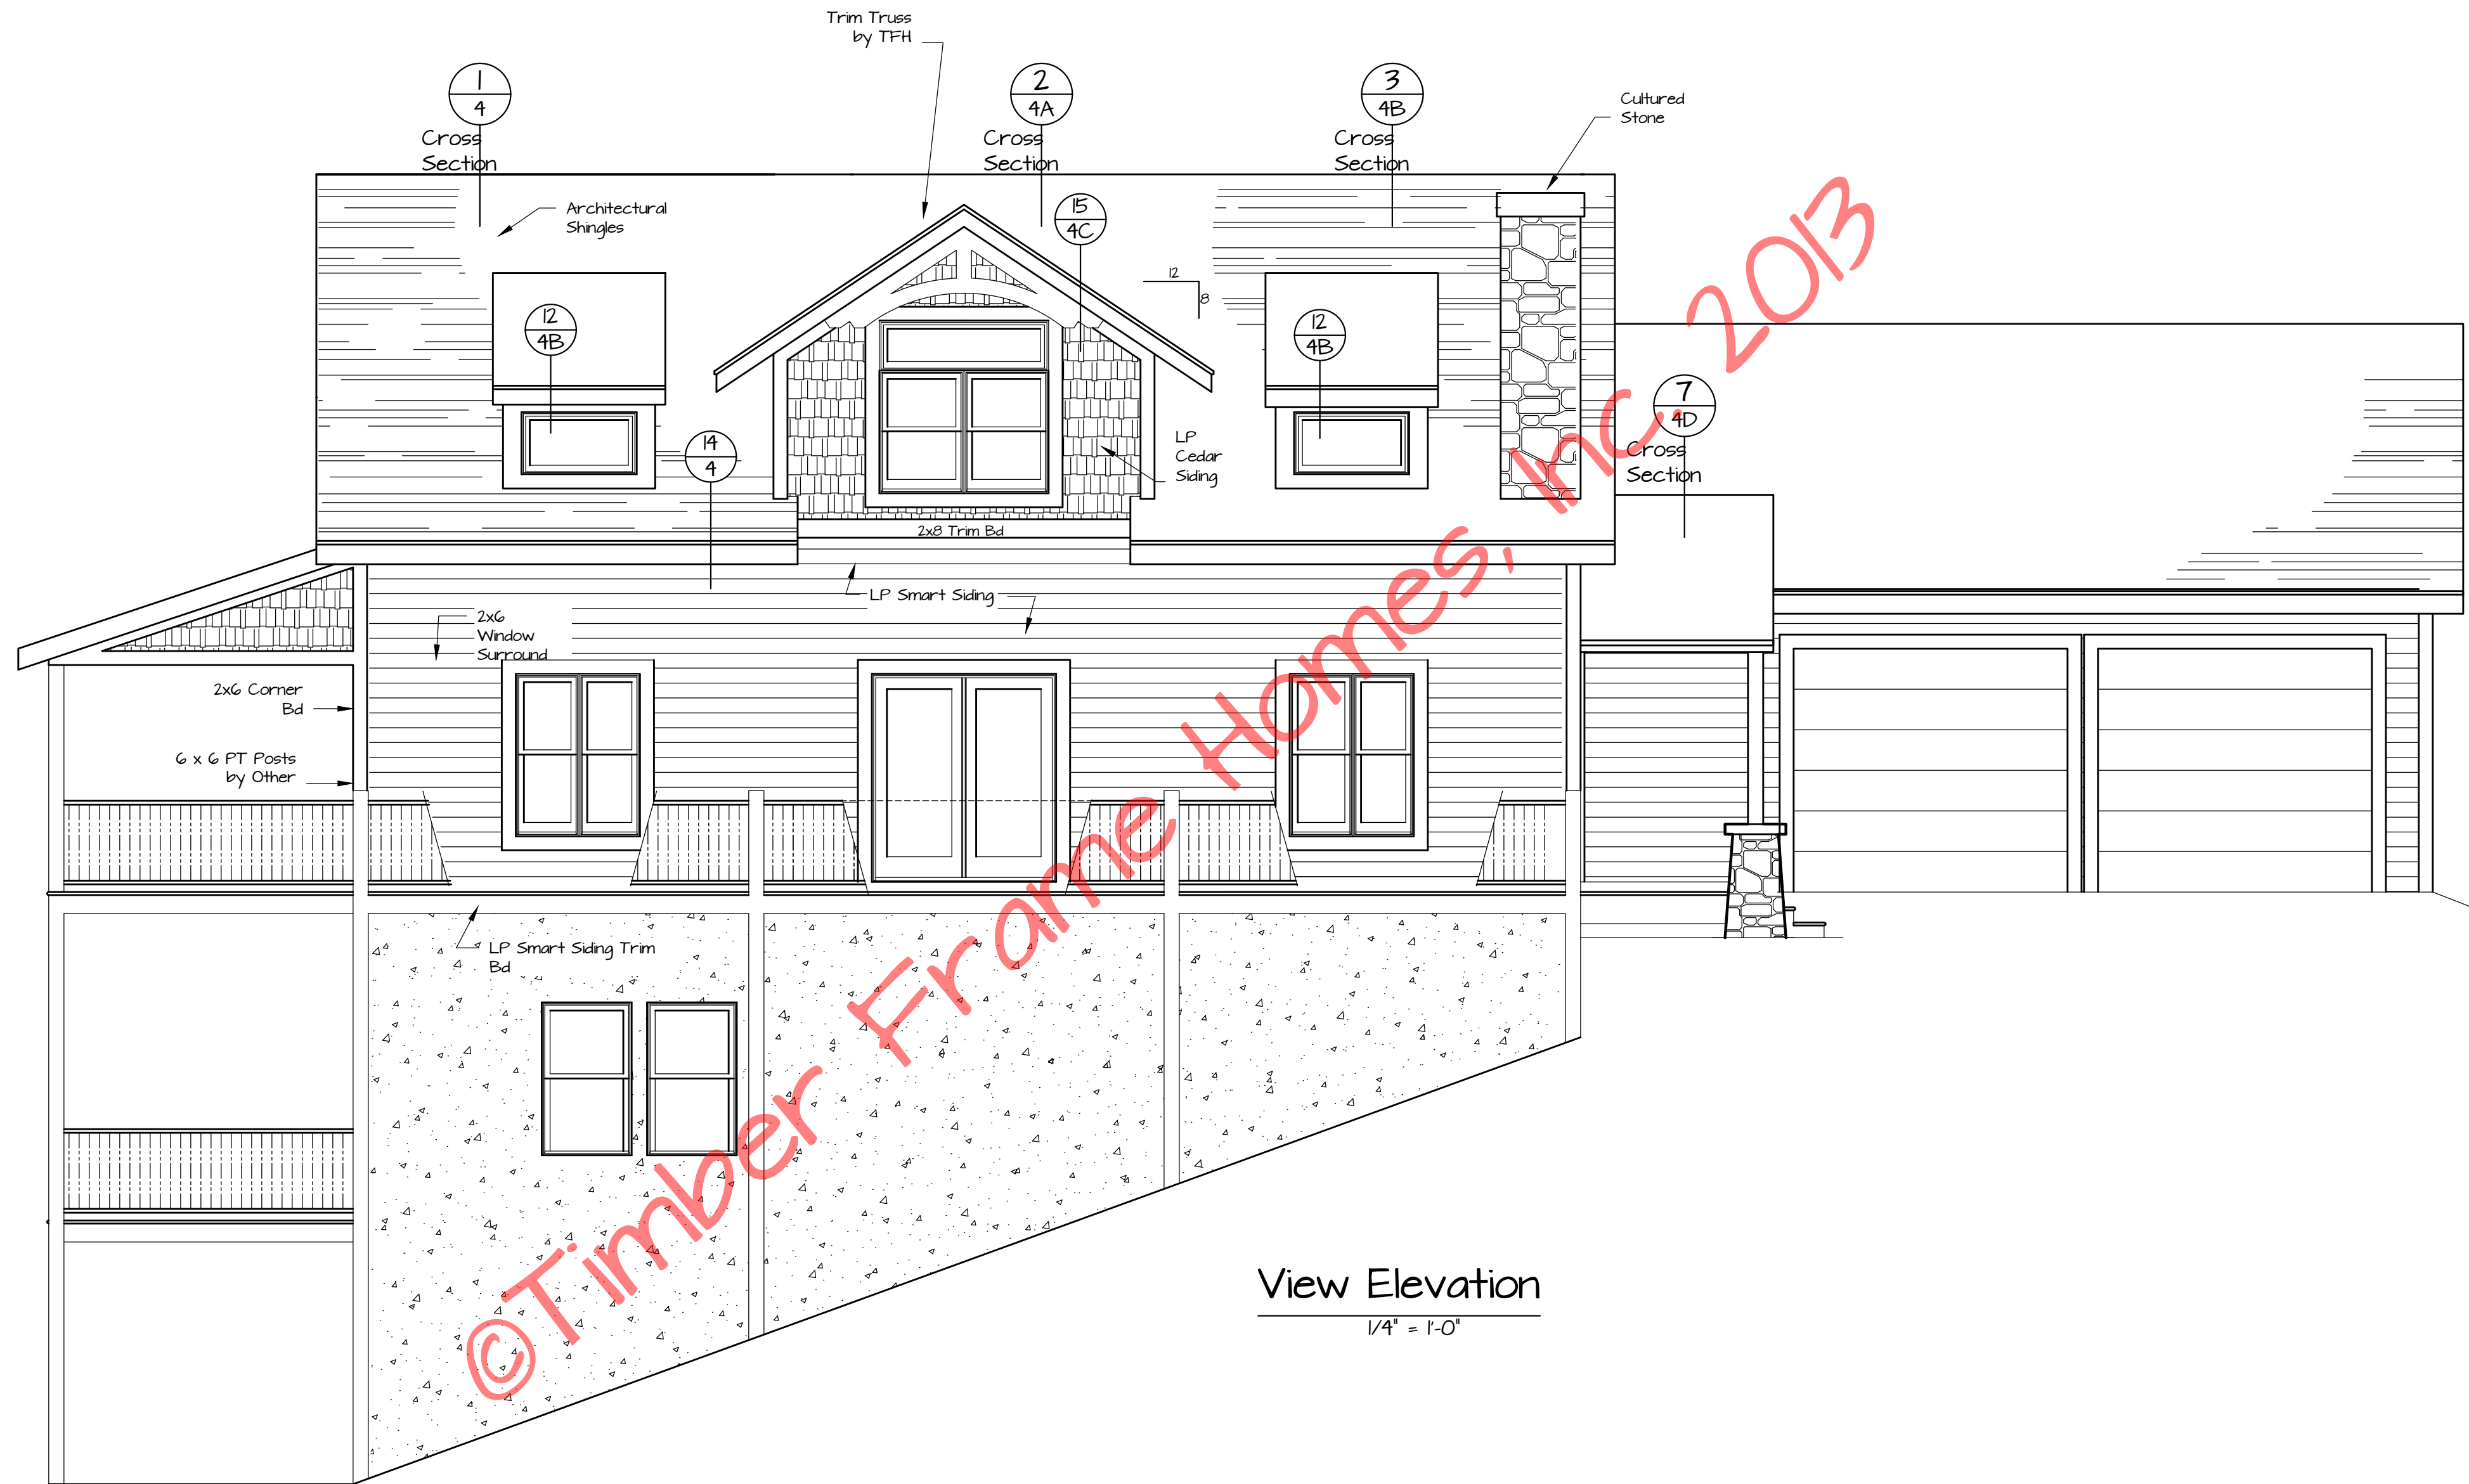

View Elevation  
 1/4" = 1'-0"

REVISIONS

NO.	DATE	REMARKS	BY
5	3-4-13	Changed Wdo 'T'	BLJ
6	4-15-13	Changed Wdo 'C' To Meet Egress	BLJ
7	4-15-13	Changed Locust Posts to PT	BLJ
8	6-5-13	Changed Garage & Wdo	BLJ
9	9-19-13	Basement Wdo Changes	BLJ


Copyright 2013 by Timber Frame Homes, Inc.

All federal, state, and local codes, ordinance, regulations etc. shall be considered as part of specifications for this building and shall take precedence over anything shown, described, or implied where same are at variance. All dimensions and conditions shall be verified on site by builder.



Hillcrest  
 Elevations

SCALE:	Noted	FILE NO.:	
DATE:	06-13-13	DRAWN BY:	BLJ
		SHEET NUMBER:	1A

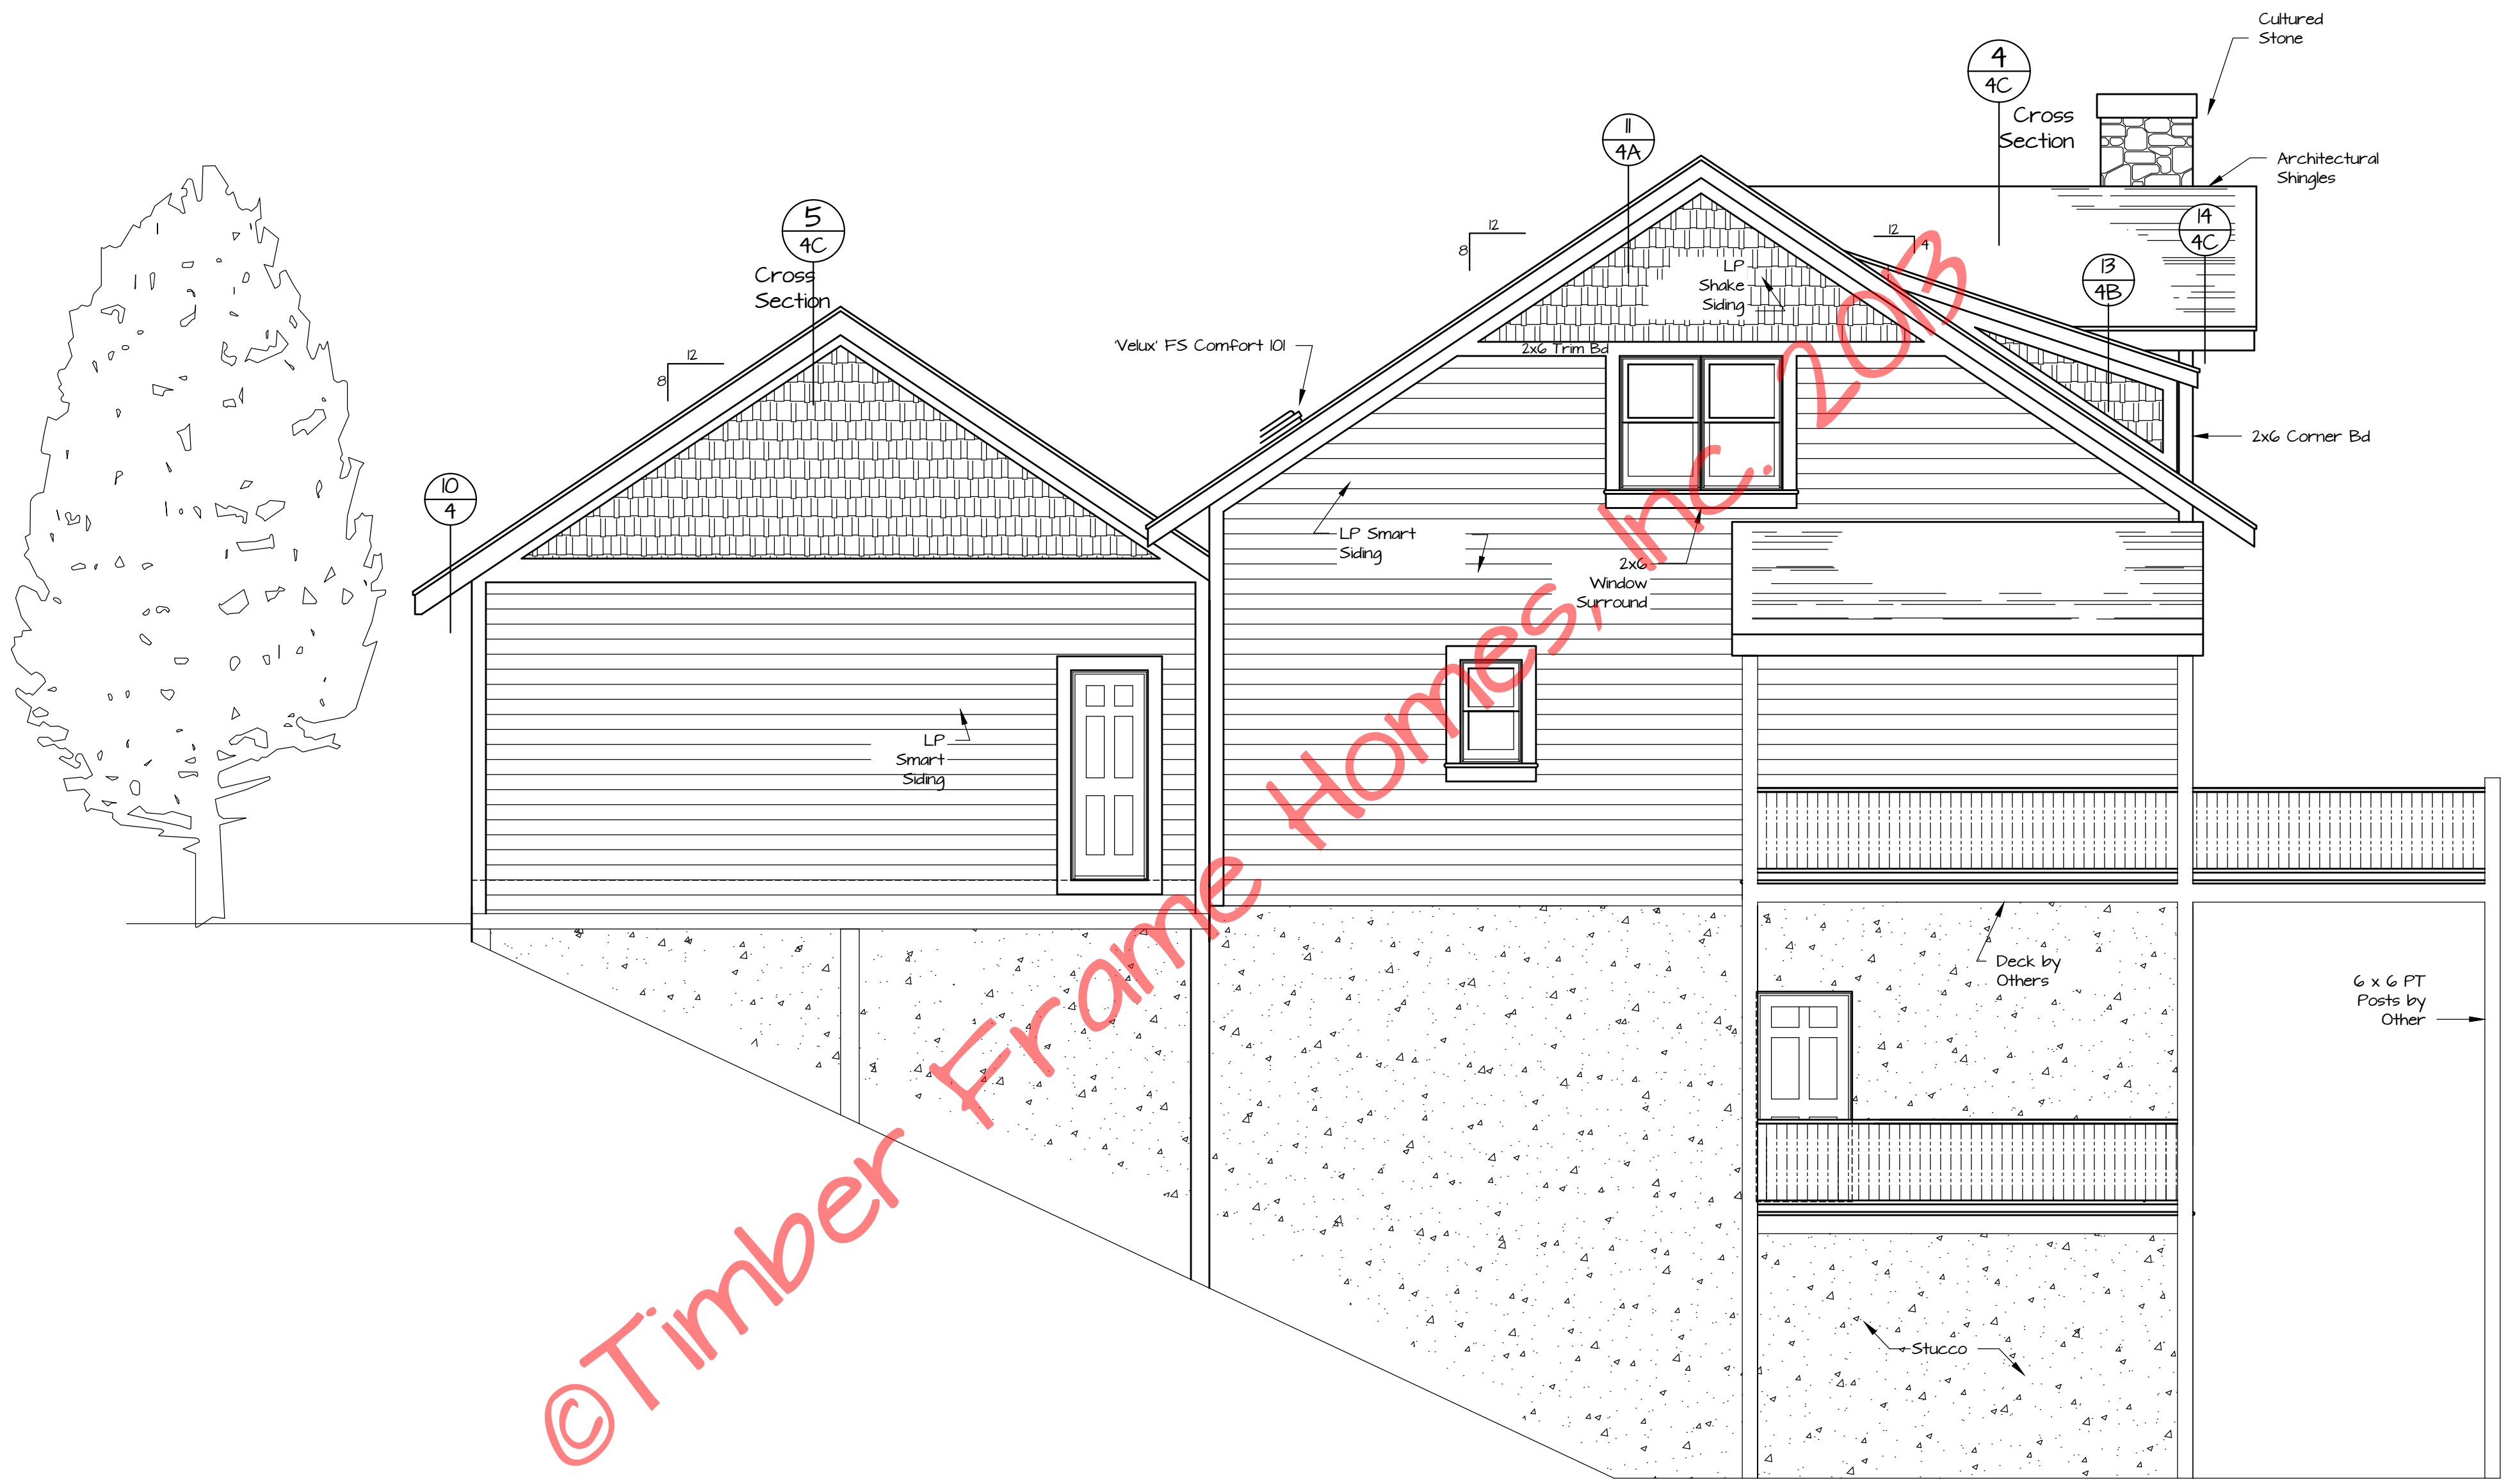


©Timber Frame Homes, Inc.

REVISIONS

NO.	DATE	REMARKS	BY
5	4-15-13	Changed Wdo 'S' to Egress	BLJ
6	4-15-13	Changed Locust Posts to PT	BLJ
7	6-5-13	Changed Garage	BLJ
8	6-11-13	Changed Garage	BLJ
9	9-19-13	Basement Wdo Changes	BLJ


Copyright 2013 by Timber Frame Homes, Inc.

All federal, state, and local codes, ordinance, regulations etc. shall be considered as part of specifications for this building and shall take precedence over anything shown, described, or implied where same are at variance. All dimensions and conditions shall be verified on site by builder.

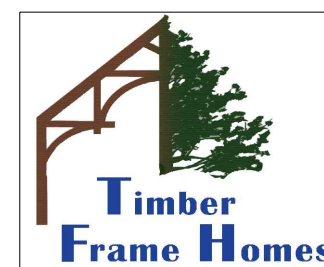

Hillcrest  
Elevations

SCALE:	Noted	FILE NO.:	
DATE:	06-13-13	DRAWN BY:	BLJ
		SHEET NUMBER:	1B

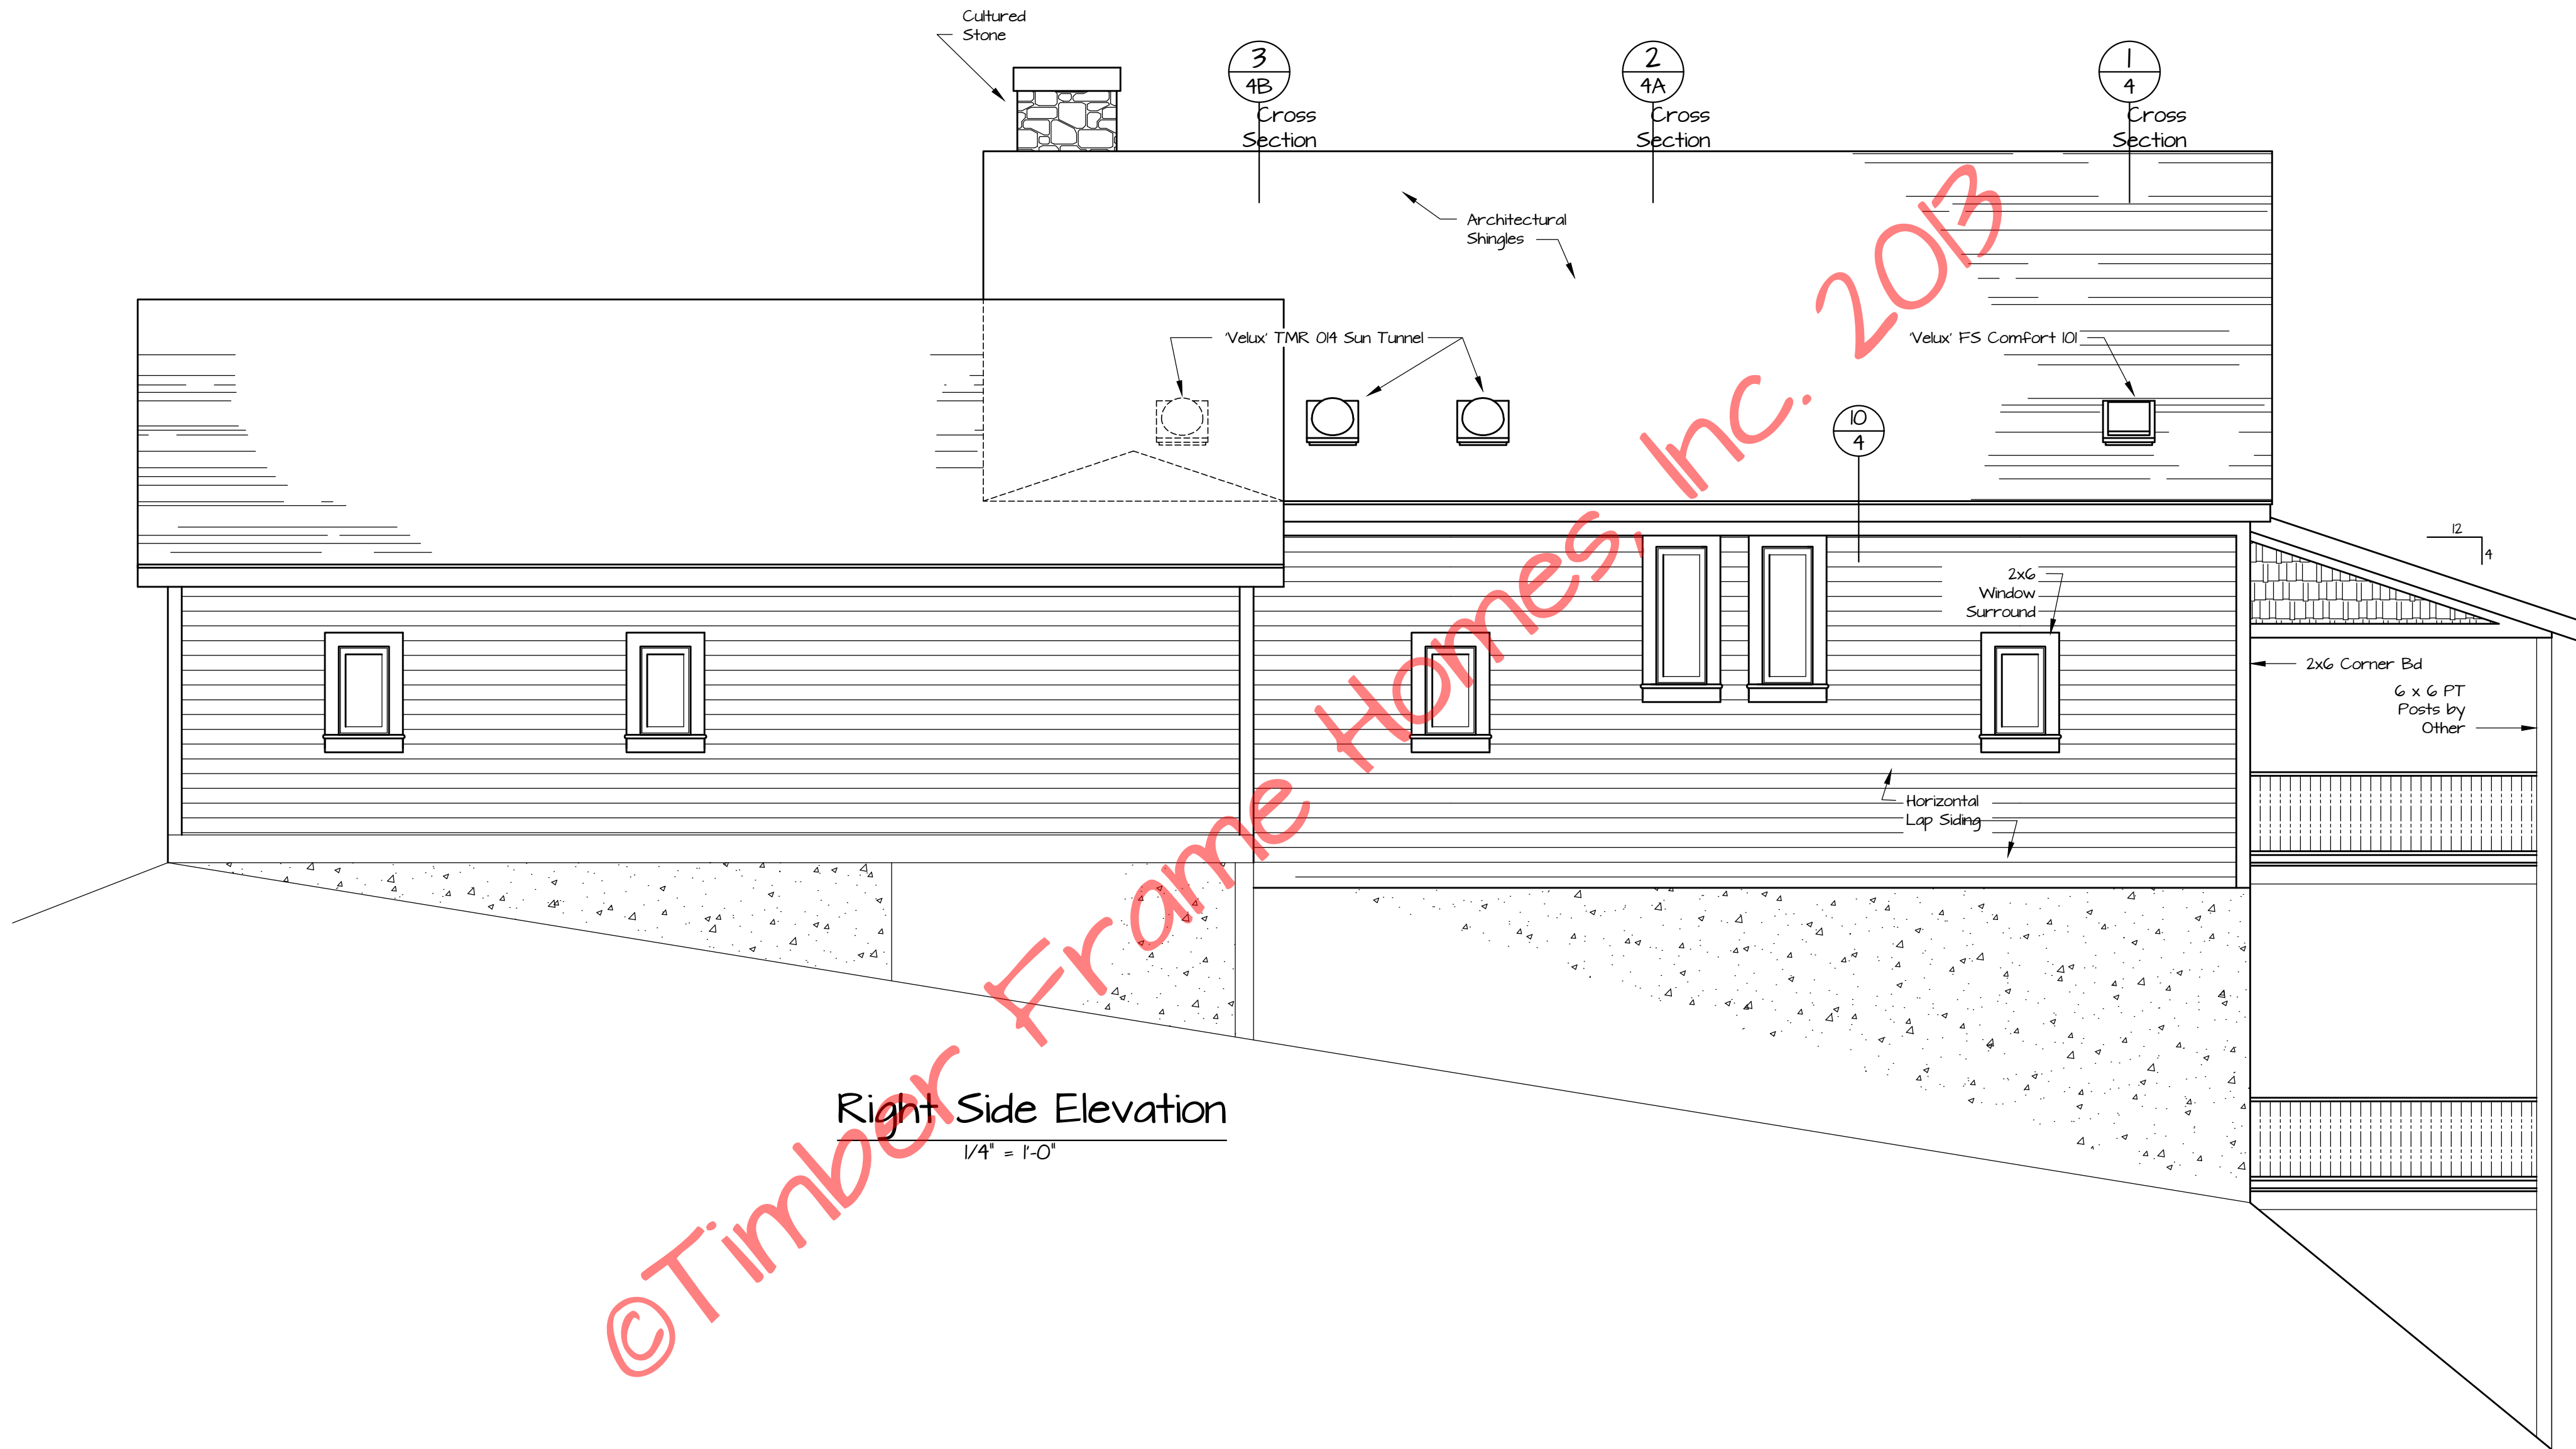

Right Side Elevation  
 1/4" = 1'-0"

REVISIONS

NO.	DATE	REMARKS	BY
1	1-24-13	Changed KIT Skylights to Solar Tubes	BLJ
2	3-4-13	Added Side Porches	BLJ
3	4-15-13	Changed Locust Posts to PT	BLJ
4	6-5-13	Changed Garage	BLJ
5	6-11-13	Changed Garage	BLJ

Copyright 2013 by Timber Frame Homes, Inc.

All federal, state, and local codes, ordinance, regulations etc. shall be considered as part of specifications for this building and shall take precedence over anything shown, described, or implied where same are at variance. All dimensions and conditions shall be verified on site by builder.



Hillcrest  
 Elevations


SCALE:	Noted	FILE NO.:	
DATE:	06-13-13	DRAWN BY:	BLJ
		SHEET NUMBER:	1C

### Exterior Window & Door Schedule


Window #	Rough Opening	Qty	Location
A	CDH 2016	26" x 41"	1 MBH
B	CDH 2030-2	52" x 69"	2 MB, L/D
C	CSPD-G-0	72 1/2" x 80 3/4"	1 L/D
D	2/8 x 6/10 Front Door	T.B.D.	1 L/D
E	CCM 2535	29" x 40 5/8"	4 KT, GG
F	3/0 x 6/10 Ext. Door	T.B.D.	2 MD
G	CCM 1547	21" x 52 5/8"	2 Stairs
H	CCM 1531	21" x 36 5/8"	1 MBH
I	Velux TMRO14	14 1/2" x 20"	3 KIT
J	Velux FS Comfort 10	21" x 26 7/8"	1 MBH
K	CDH 2422-2	60" x 53"	1 BM2
L	CAWN 3519-II	41" x 24 5/8"	2 BM2, L/D
M	CDH 2822-2/CUSTOM	SEE BELOW	1 L/D
N	CUSTOM ARCH WDO	SEE SH2B	1 L/D
O	CDH 2826	34" x 61 1/16"	2 DN
P	3/0 x 6/10 Ext. Door	T.B.D.	1 DN
Q	CAWN 4323-II	49" x 28 5/8"	1 WS

\* Hurd' Wdo Nomenclature unless Otherwise Specified

- HURD' Window Nomenclature
- Exterior Walls are 2x6 Stud Framing w/ R-19 or Better Insulation
- The Timber Frame is #2 Eastern White Pine or Better, Cut, and Fit

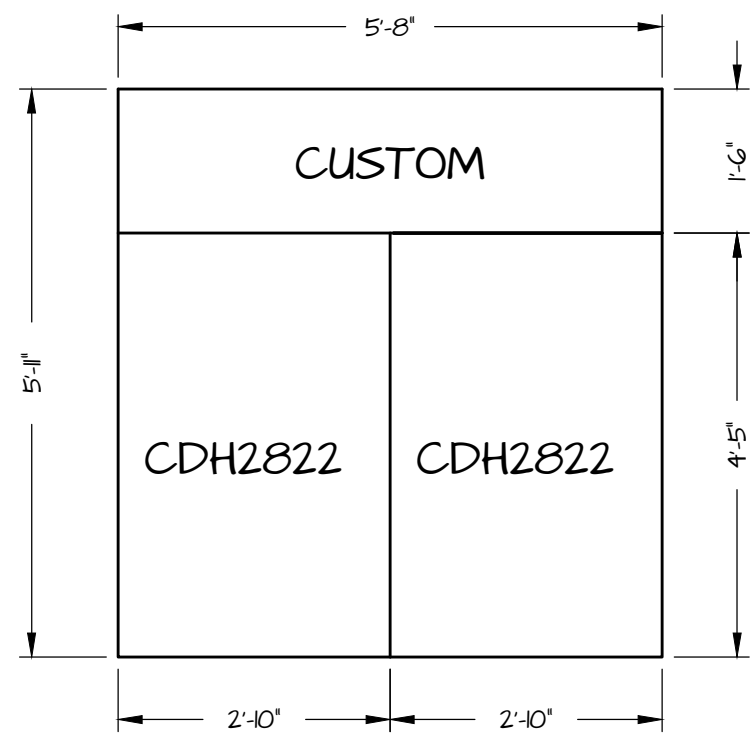

**M** Window Rough Opening  
1/2" = 1'-0"

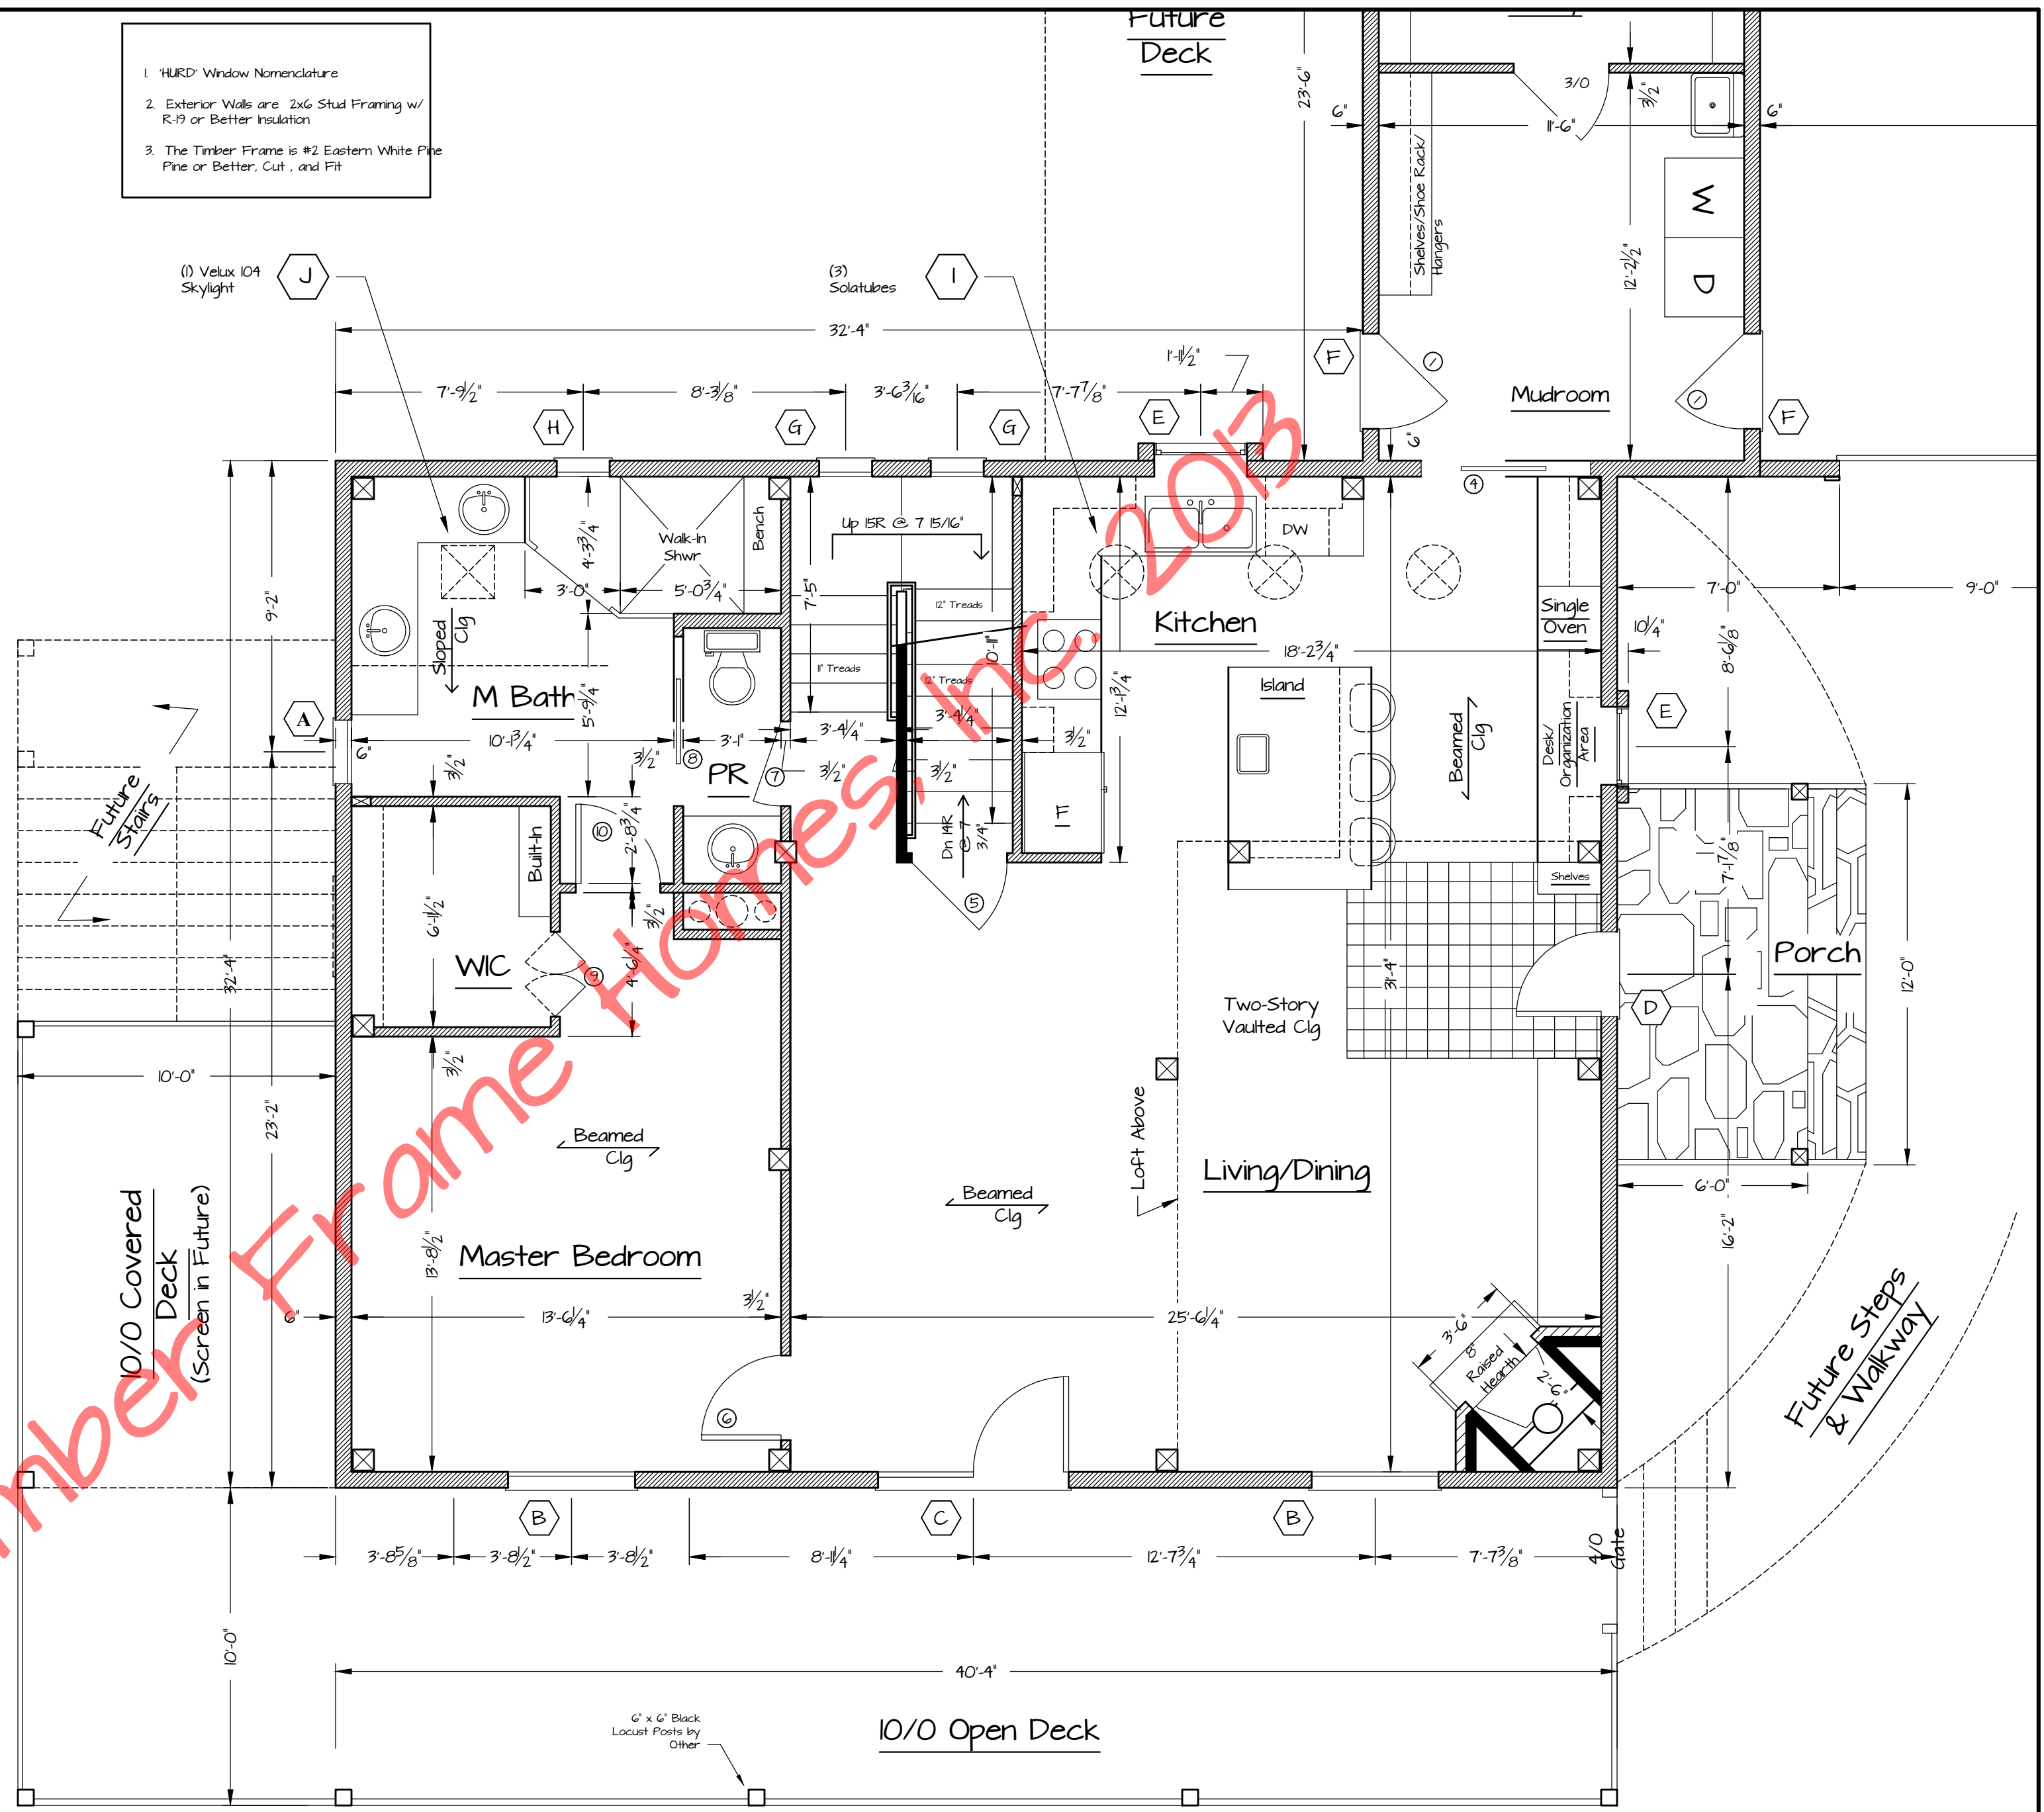

#### REVISIONS

NO.	DATE	REMARKS	BY
4	2-13-13	Changed to 1/4" Scale	BLJ
5	2-21-13	Chgd Wdo 'T', Added Porch, Dlt'd Wdo 'E'	BLJ
6	3-4-13	Jeld-Wen Nomenclature	BLJ
7	4-16-13	Changed Wdo 'C' & 'S' To Egress	BLJ
8	6-11-13	Changed Garage	BLJ


Copyright 2013 by Timber Frame Homes, Inc.

All federal, state, and local codes, ordinance, regulations etc. shall be considered as part of specifications for this building and shall take precedence over anything shown, described, or implied where same are at variance. All dimensions and conditions shall be verified on site by builder.



### Hillcrest First Floor Plans

SCALE: 1/4" = 1'-0"	FILE NO.
DATE: 06-13-13	DRAWN BY: BLJ
	SHEET NUMBER: 2

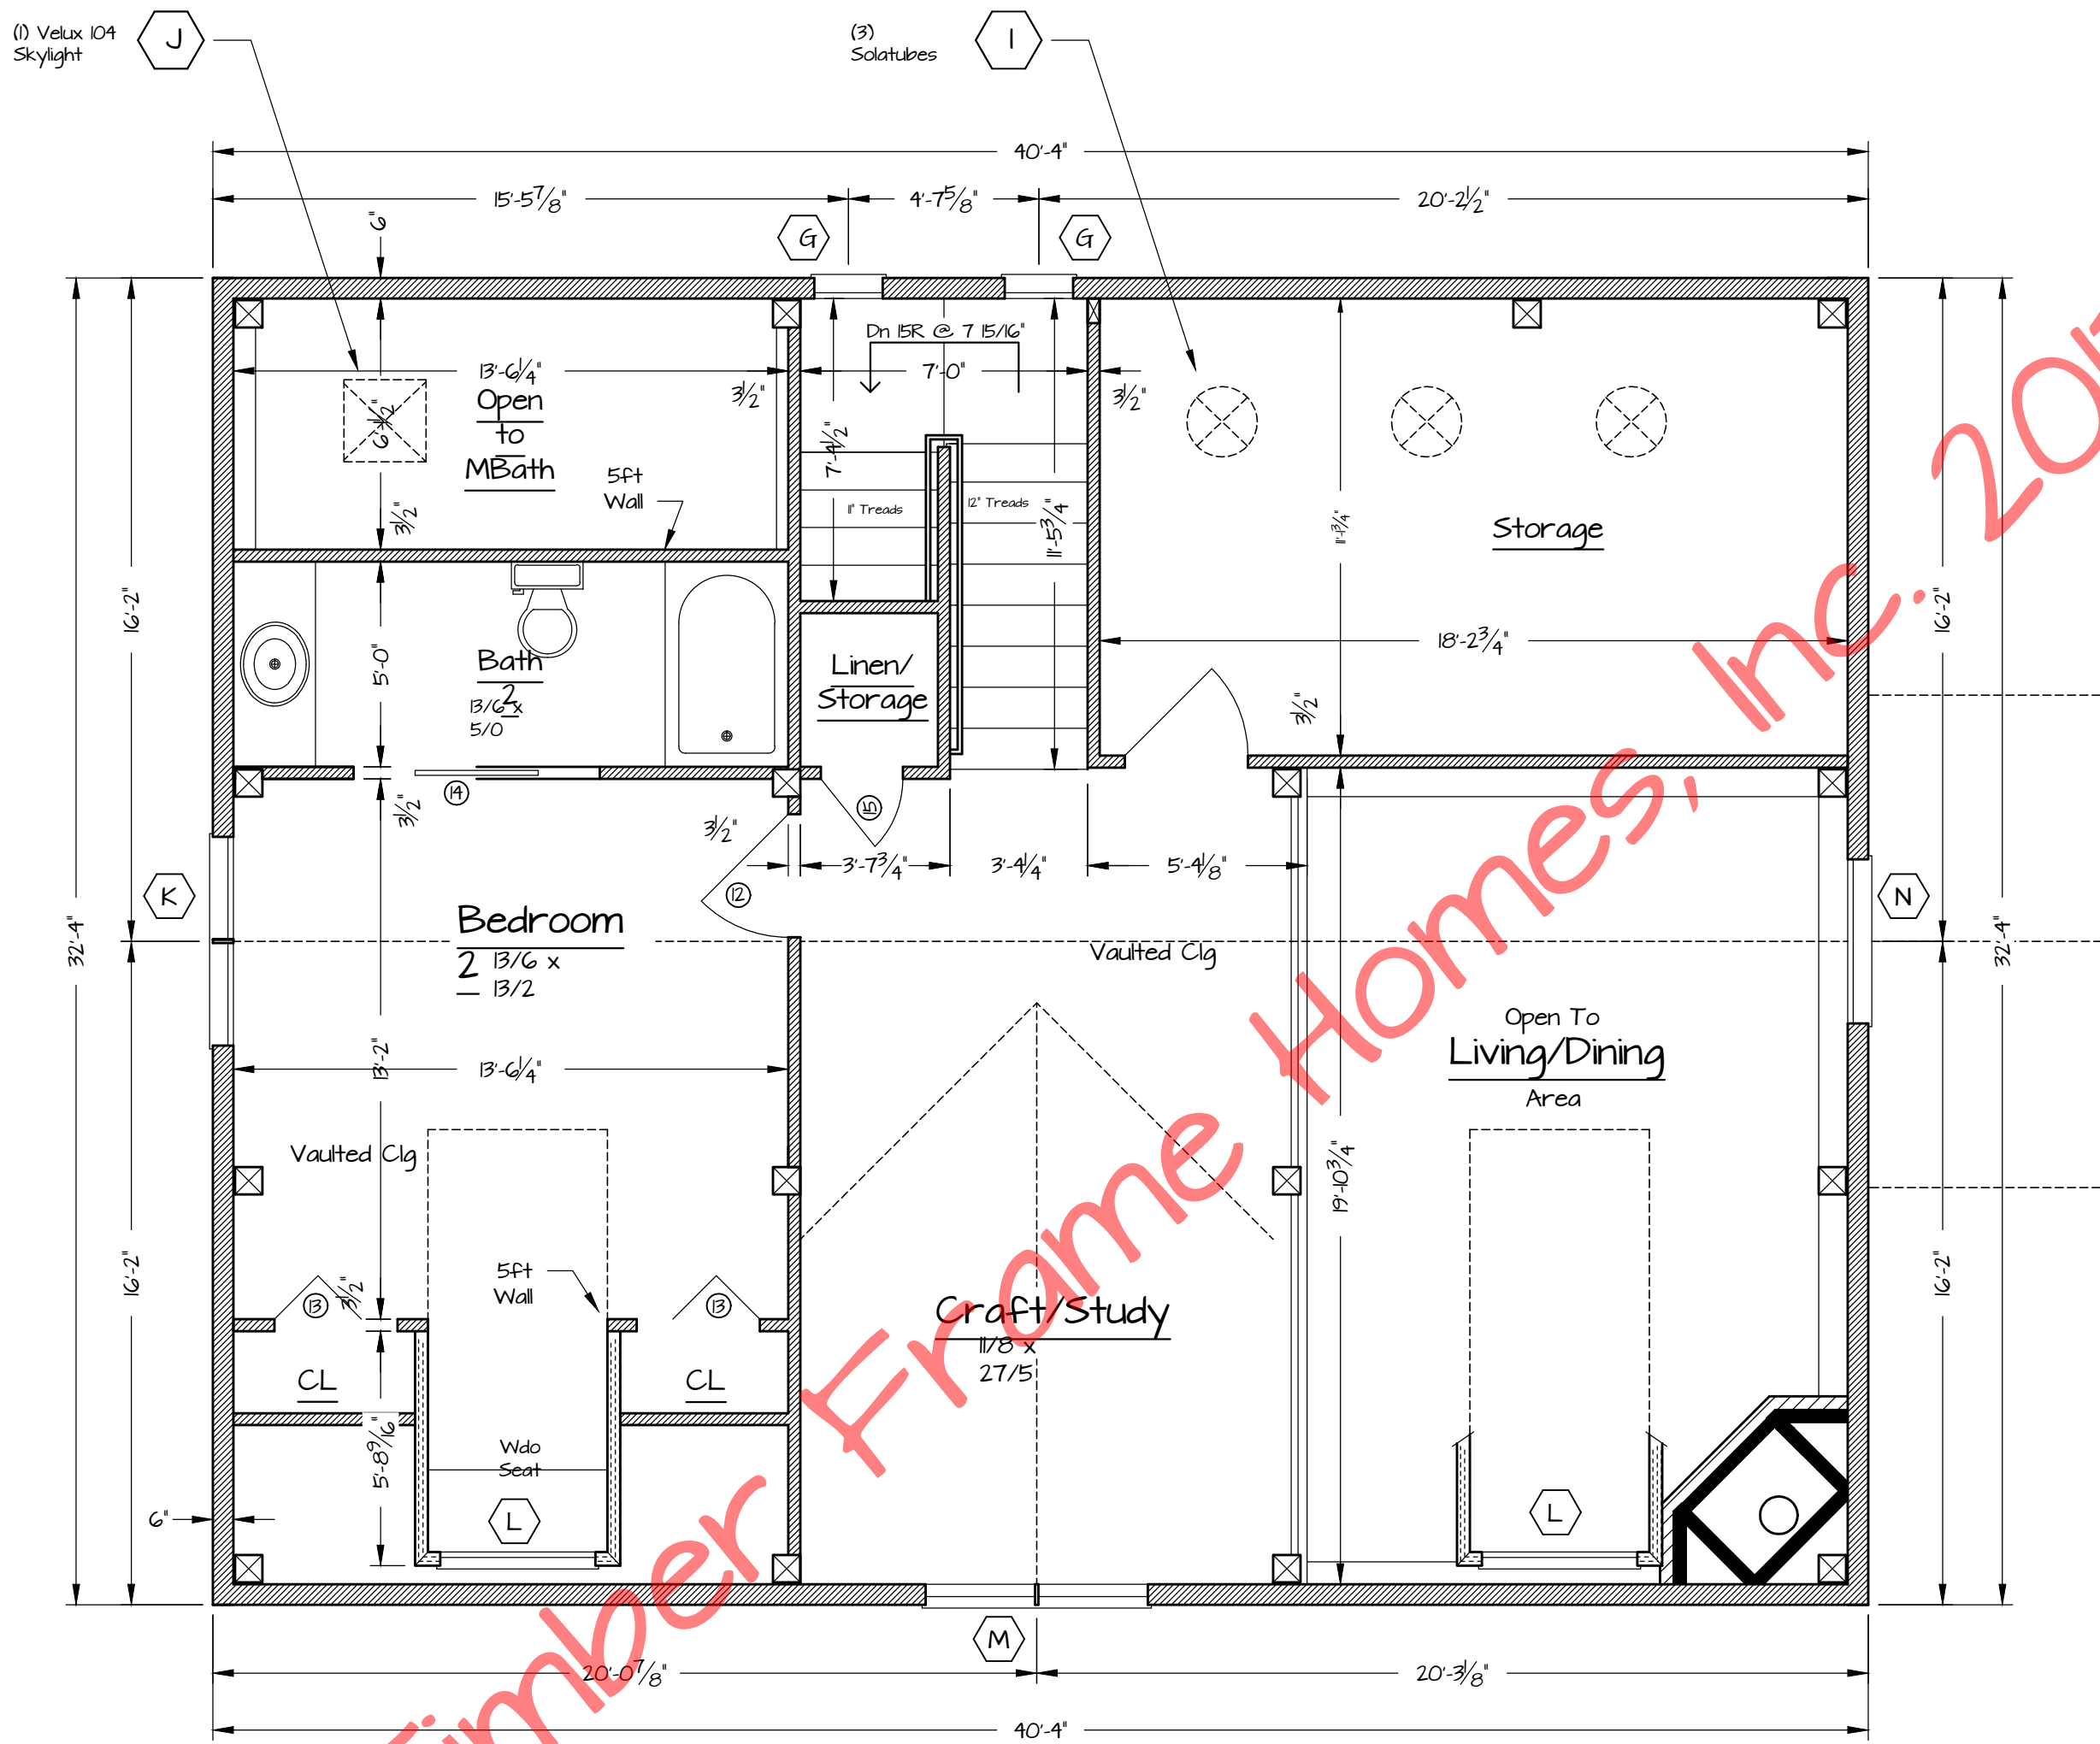


© Timber Frame Homes, Inc. 2013

- 1. 'HURD' Window Nomenclature
- 2. Exterior Walls are 2x6 Stud Framing w/ R-19 or Better Insulation
- 3. Roof Consists of 6 1/2" 'Structural Insulated Panels' (R-40)

### Second Floor

1/4" = 1'-0" Plan Area 32 sf Living Area

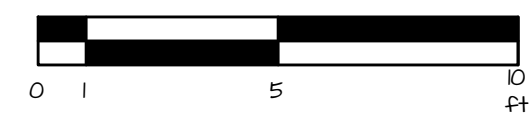


REVISIONS			
NO.	DATE	REMARKS	BY
1	1-24-13	Changed Bath 2	BLJ
2	2-13-13	Added Garage Plan	BLJ
3	6-5-13	Changed Garage	BLJ


Copyright 2013 by Timber Frame Homes, Inc.  
 All federal, state, and local codes, ordinance, regulations etc. shall be considered as part of specifications for this building and shall take precedence over anything shown, described, or implied where same are at variance. All dimensions and conditions shall be verified on site by builder.



Hillcrest			
Second Floor Plans			
SCALE:	Noted	FILE NO.:	
DATE:	06-13-13	DRAWN BY:	BLJ
		SHEET NUMBER:	2A

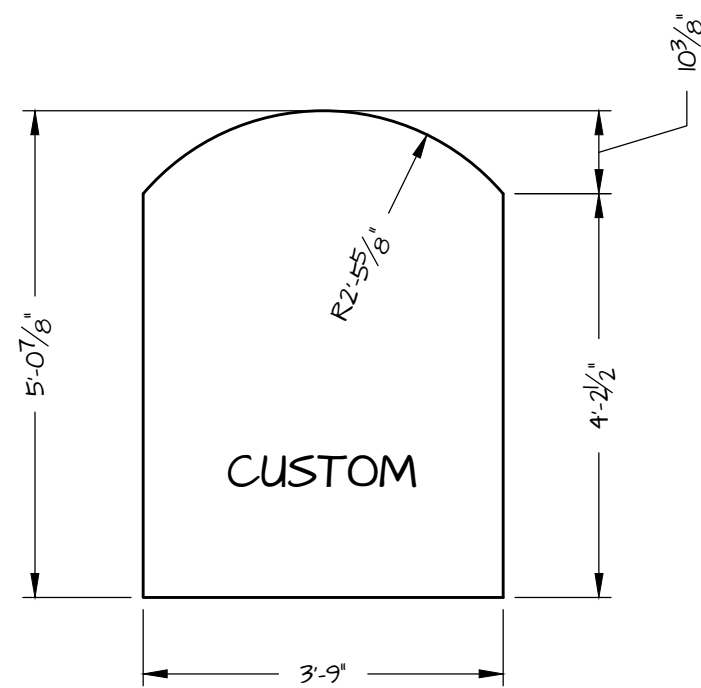


N Window Rough Opening  
1/2" = 1'-0"

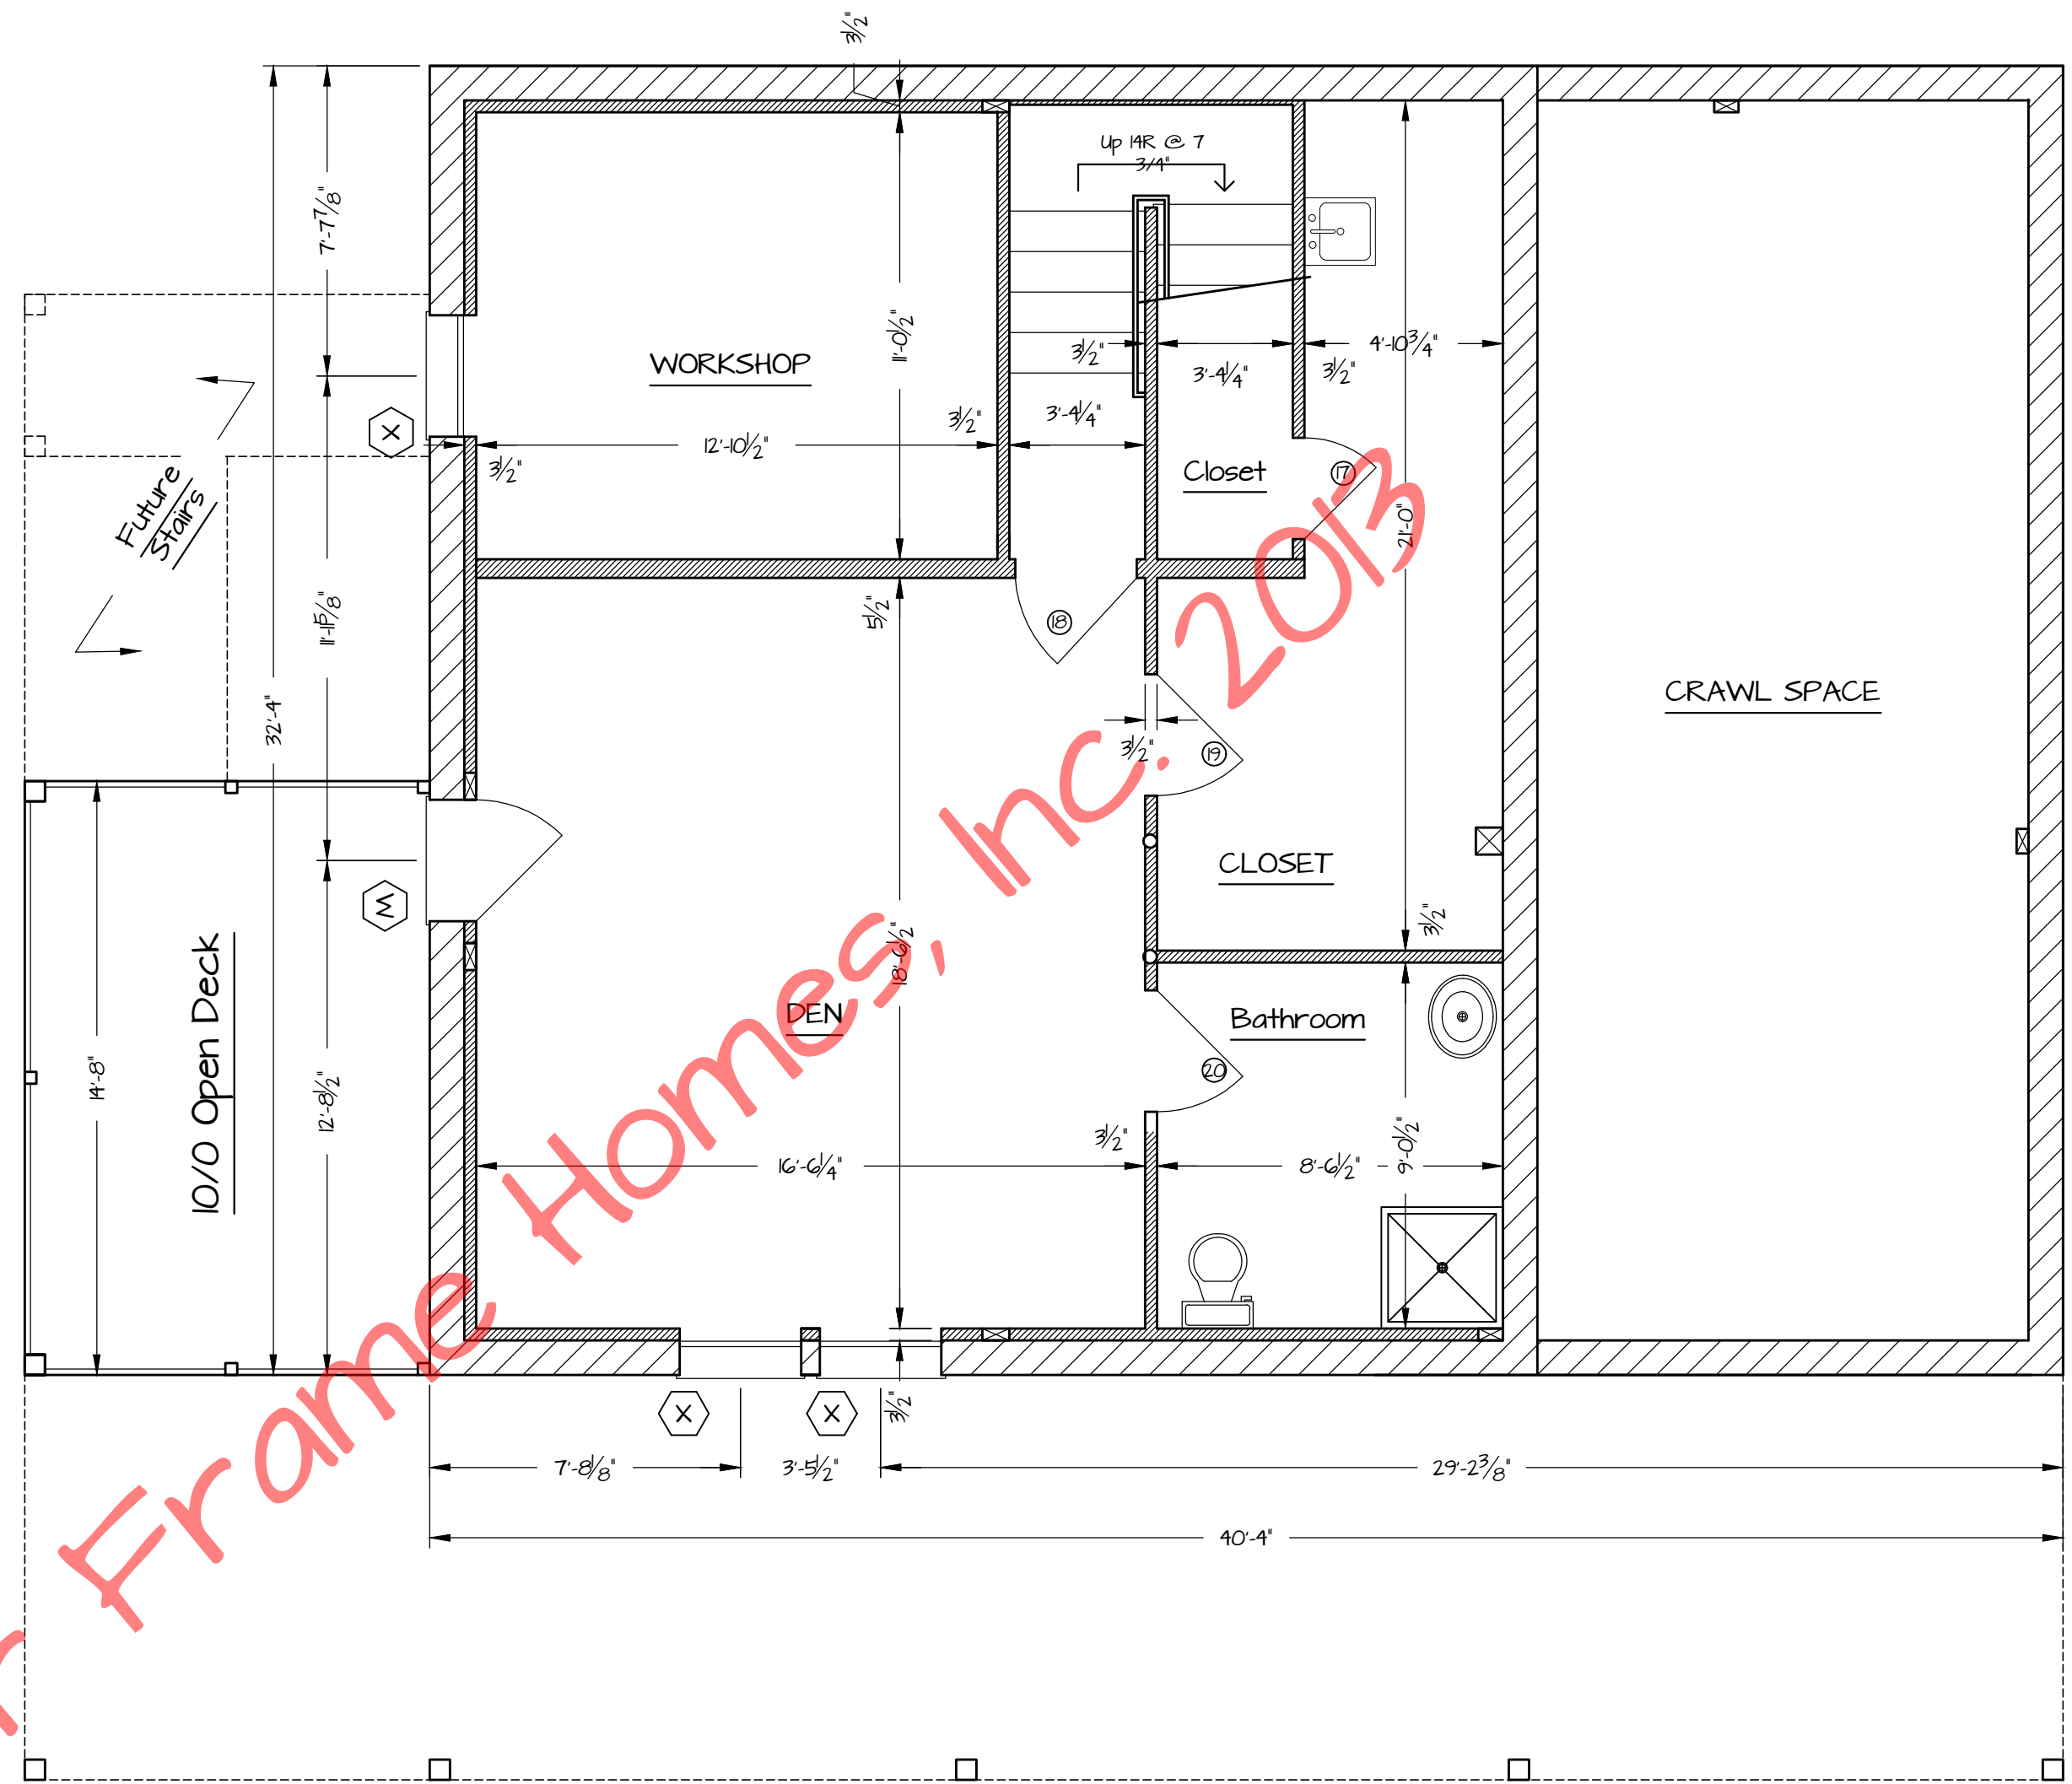

© Timber Frame Homes, Inc. 2013

### Lower Floor

1/4" = 1'-0" Plan  
65 sf Living Area

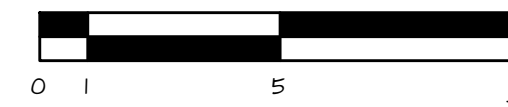

#### REVISIONS

NO.	DATE	REMARKS	BY
1	1-15-13	Rearranged W door & X windows	BLJ
2	1-15-13	Moved Y wdo	BLJ
3	2-21-13	Added Basement Porch	BLJ
4	3-4-13	Changed Wdo 'U', Moved Porch	BLJ
5	9-19-13	Major Basement Changes Per H.O.	BLJ

Copyright 2013 by Timber Frame Homes, Inc.

All federal, state, and local codes, ordinance, regulations etc. shall be considered as part of specifications for this building and shall take precedence over anything shown, described, or implied where same are at variance. All dimensions and conditions shall be verified on site by builder.



Hillcrest

### Lower Level Floor Plans

SCALE:	Noted	FILE NO.:	
DATE:	06-13-13	DRAWN BY:	BLJ
		SHEET NUMBER:	2B

