

Left Side Elevation

Front Elevation

Jefferson


Jefferson

REVISIONS			
NO.	DATE	REMARKS	BY

Copyright 2007 by Timber Frame Homes, Inc.
 All federal, state, and local codes, ordinance, regulations etc. shall be considered as part of specifications for this building and shall take precedence over anything shown, described, or implied where same are at variance. All dimensions and conditions shall be verified on site by builder.



Jefferson			
Elevations			
SCALE:	Noted	FILE NO.:	
DATE:	October 23, 2008	DRAWN BY:	BLJ
		SHEET NUMBER:	A/A

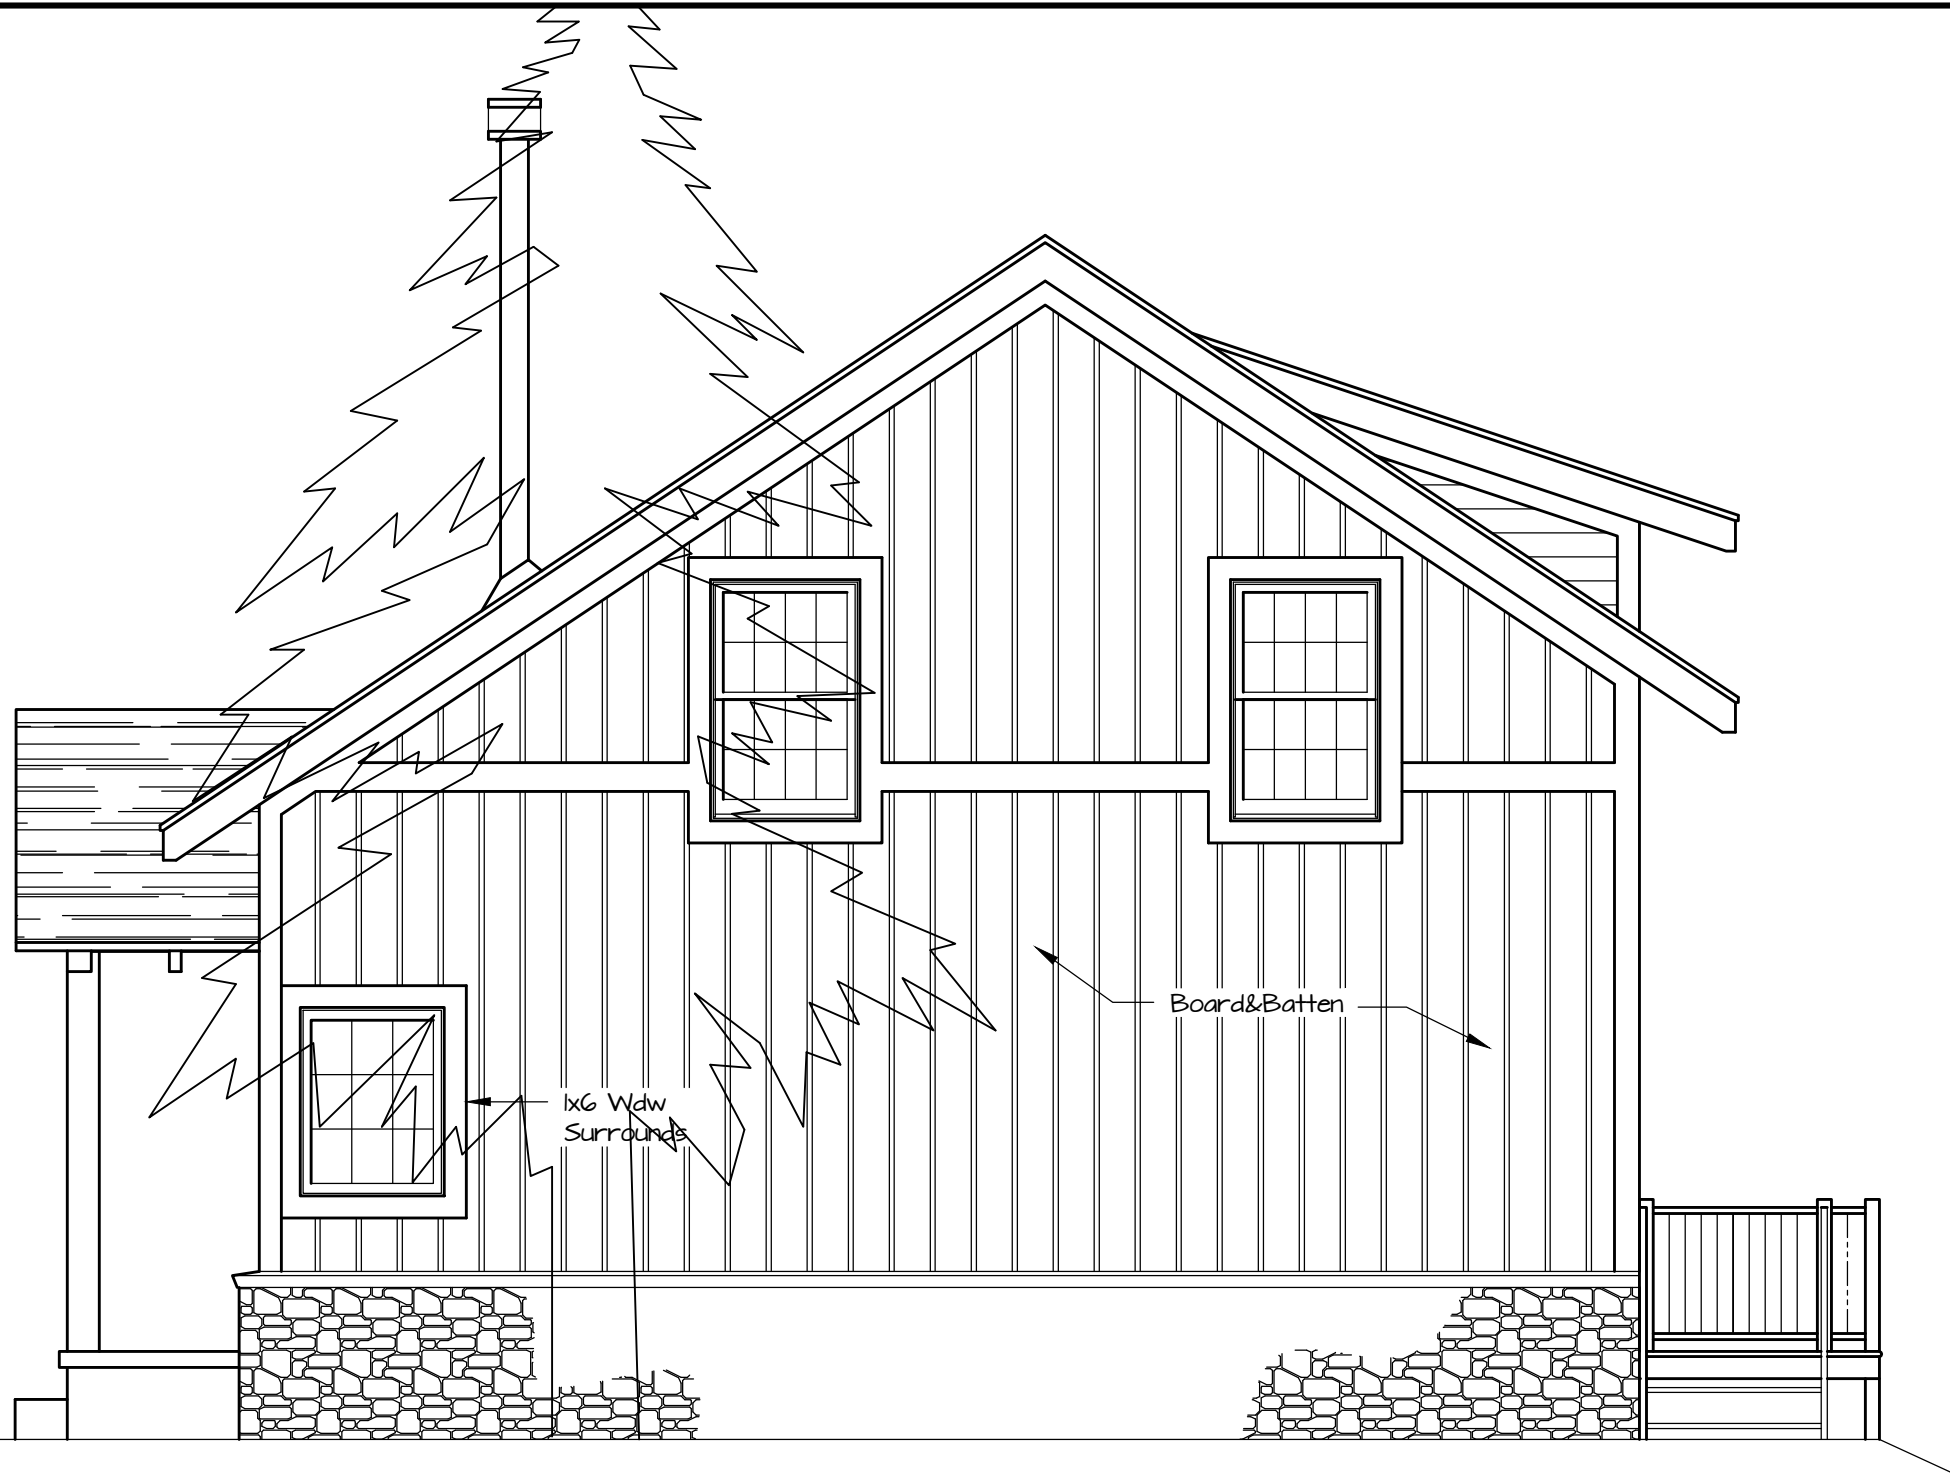

Right Side Elevation



Rear Elevation

© Timber Frame Homes, Inc. 2007

Jefferson


Jefferson

REVISIONS			
NO.	DATE	REMARKS	BY

Copyright 2007 by Timber Frame Homes, Inc.
 All federal, state, and local codes, ordinance, regulations etc. shall be considered as part of specifications for this building and shall take precedence over anything shown, described, or implied where same are at variance. All dimensions and conditions shall be verified on site by builder.



Jefferson Elevations			
SCALE:	Noted	FILE NO.:	
DATE:	October 23, 2008	DRAWN BY:	BLJ
		SHEET NUMBER:	A/B

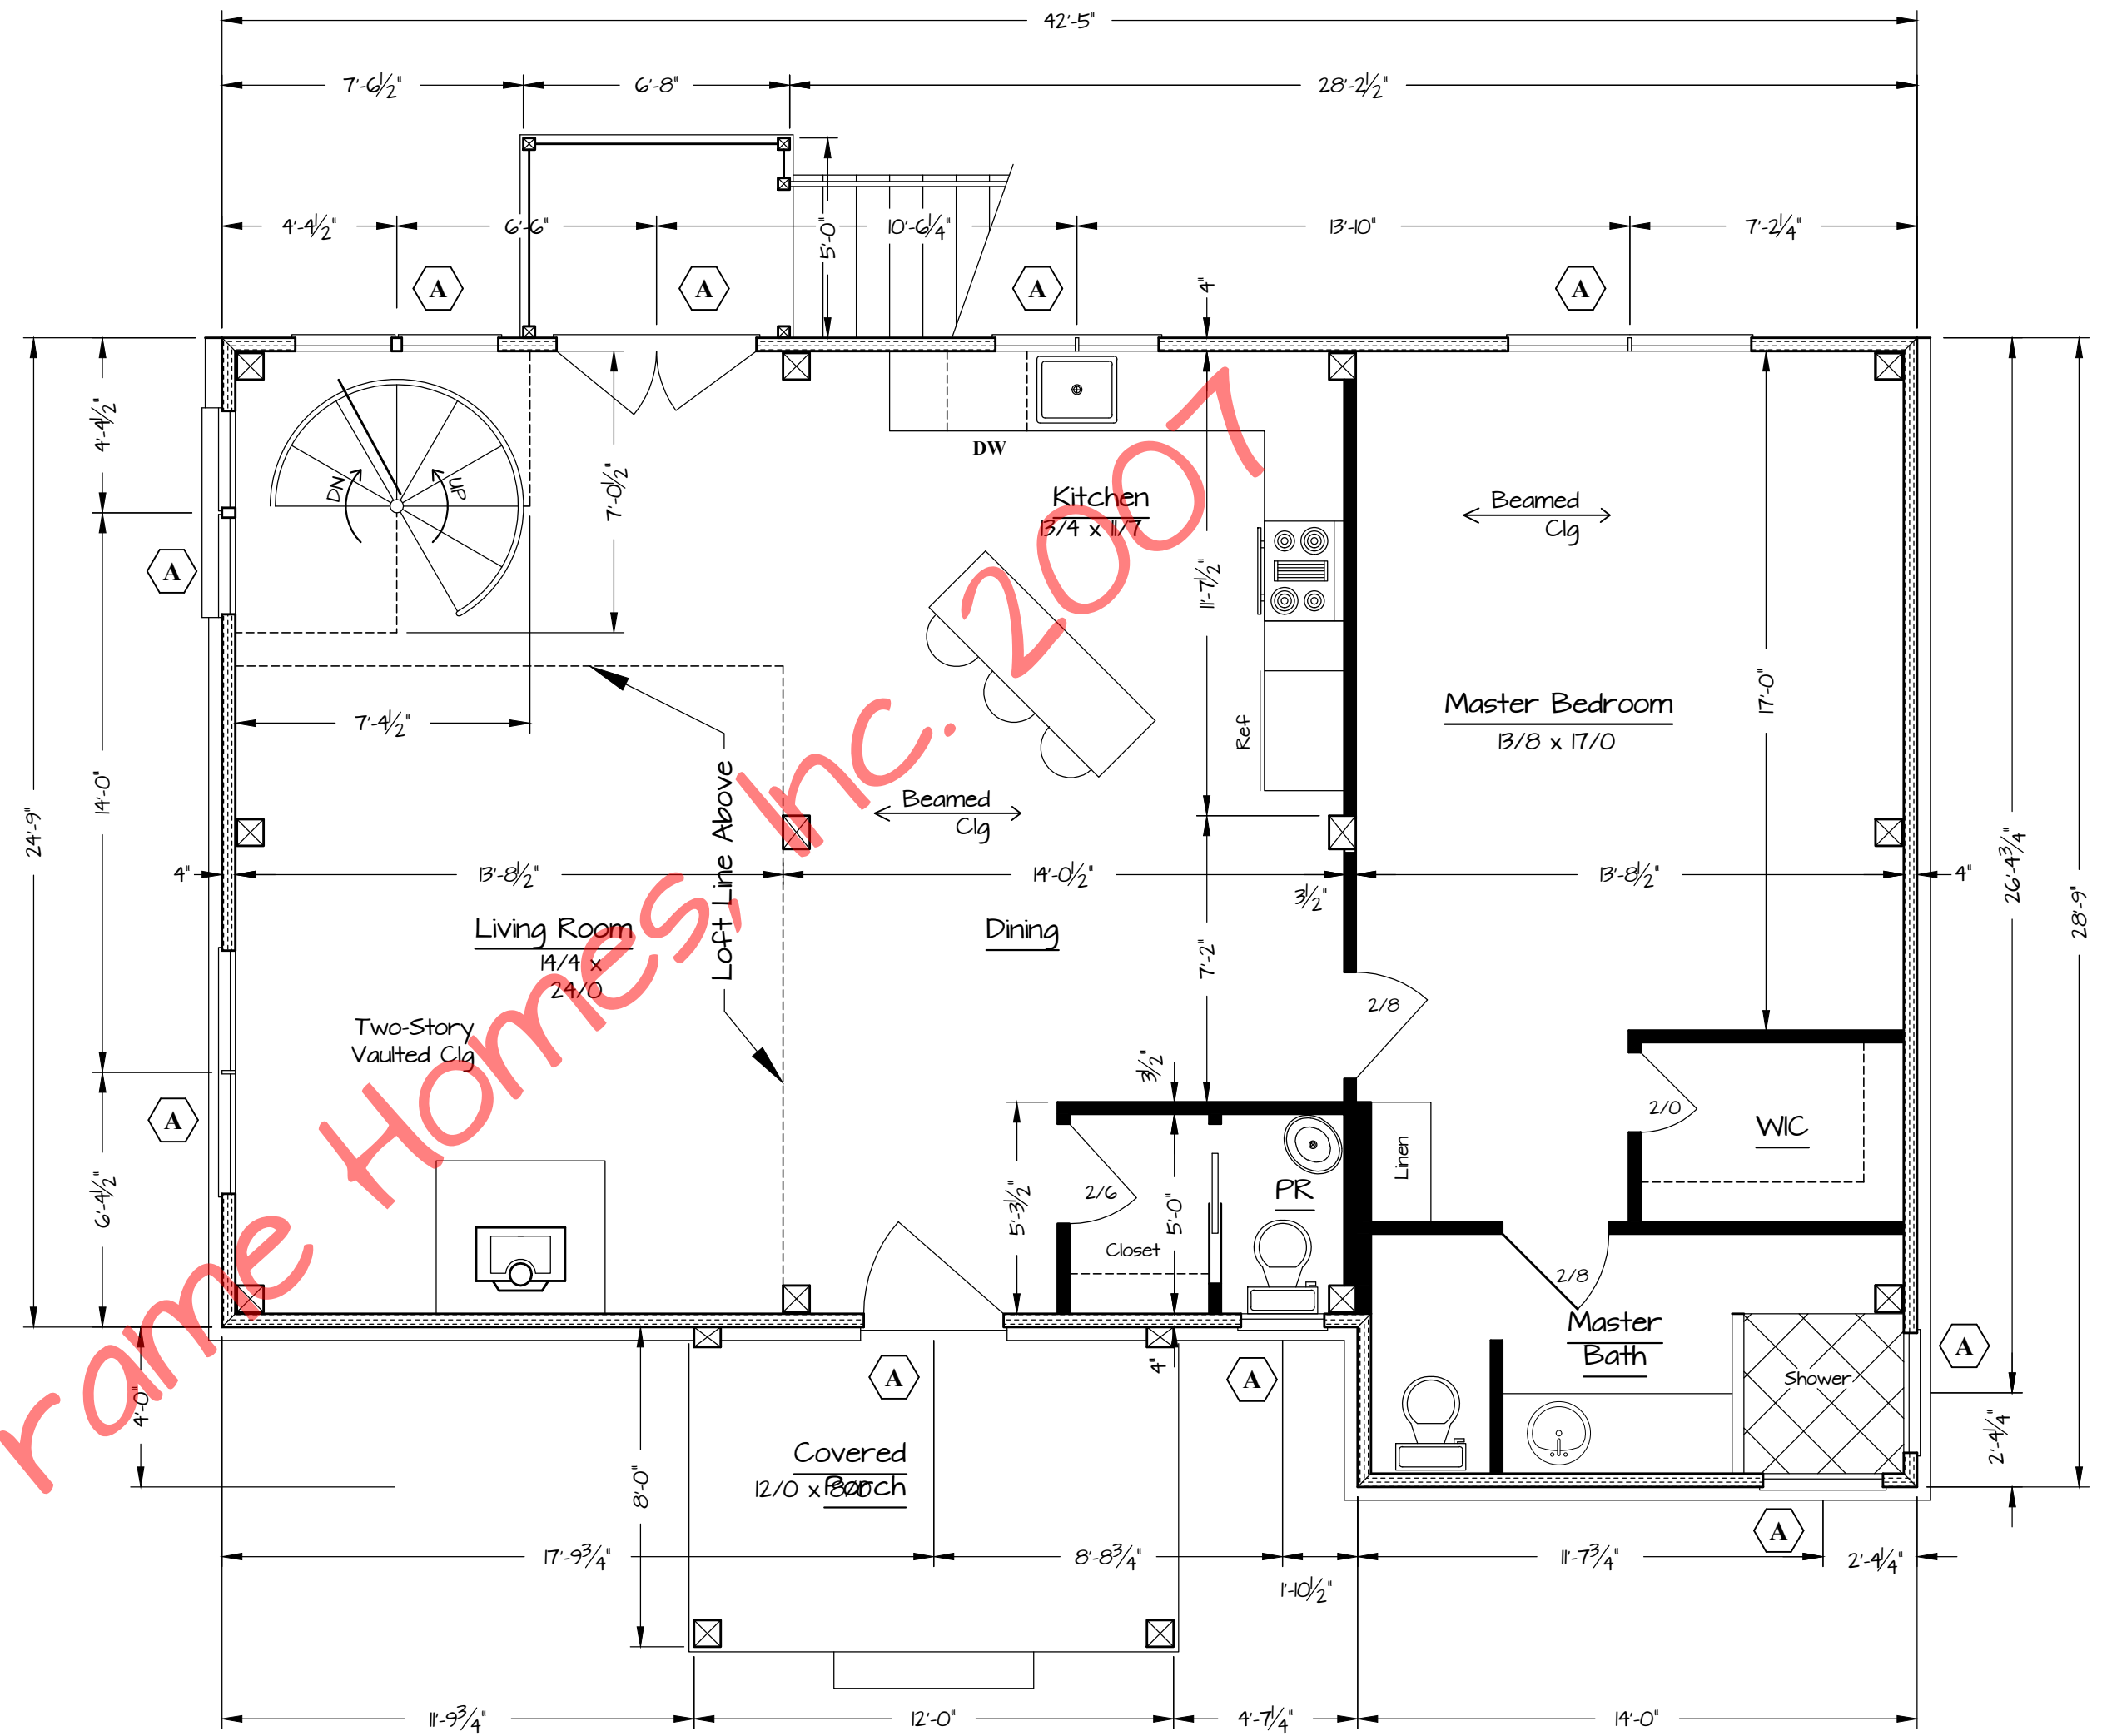

© Timber Frame Homes, Inc. 2007

First Floor Plan
1,106 sf of Living Area

Jefferson


Jefferson

REVISIONS			
NO.	DATE	REMARKS	BY

Copyright 2007 by Timber Frame Homes, Inc.
All federal, state, and local codes, ordinance, regulations etc. shall be considered as part of specifications for this building and shall take precedence over anything shown, described, or implied where same are at variance. All dimensions and conditions shall be verified on site by builder.



Jefferson			
First Floor Plan			
SCALE:	Noted	FILE NO.:	
DATE:	October 23, 2008	DRAWN BY:	BLJ
		SHEET NUMBER:	A2A

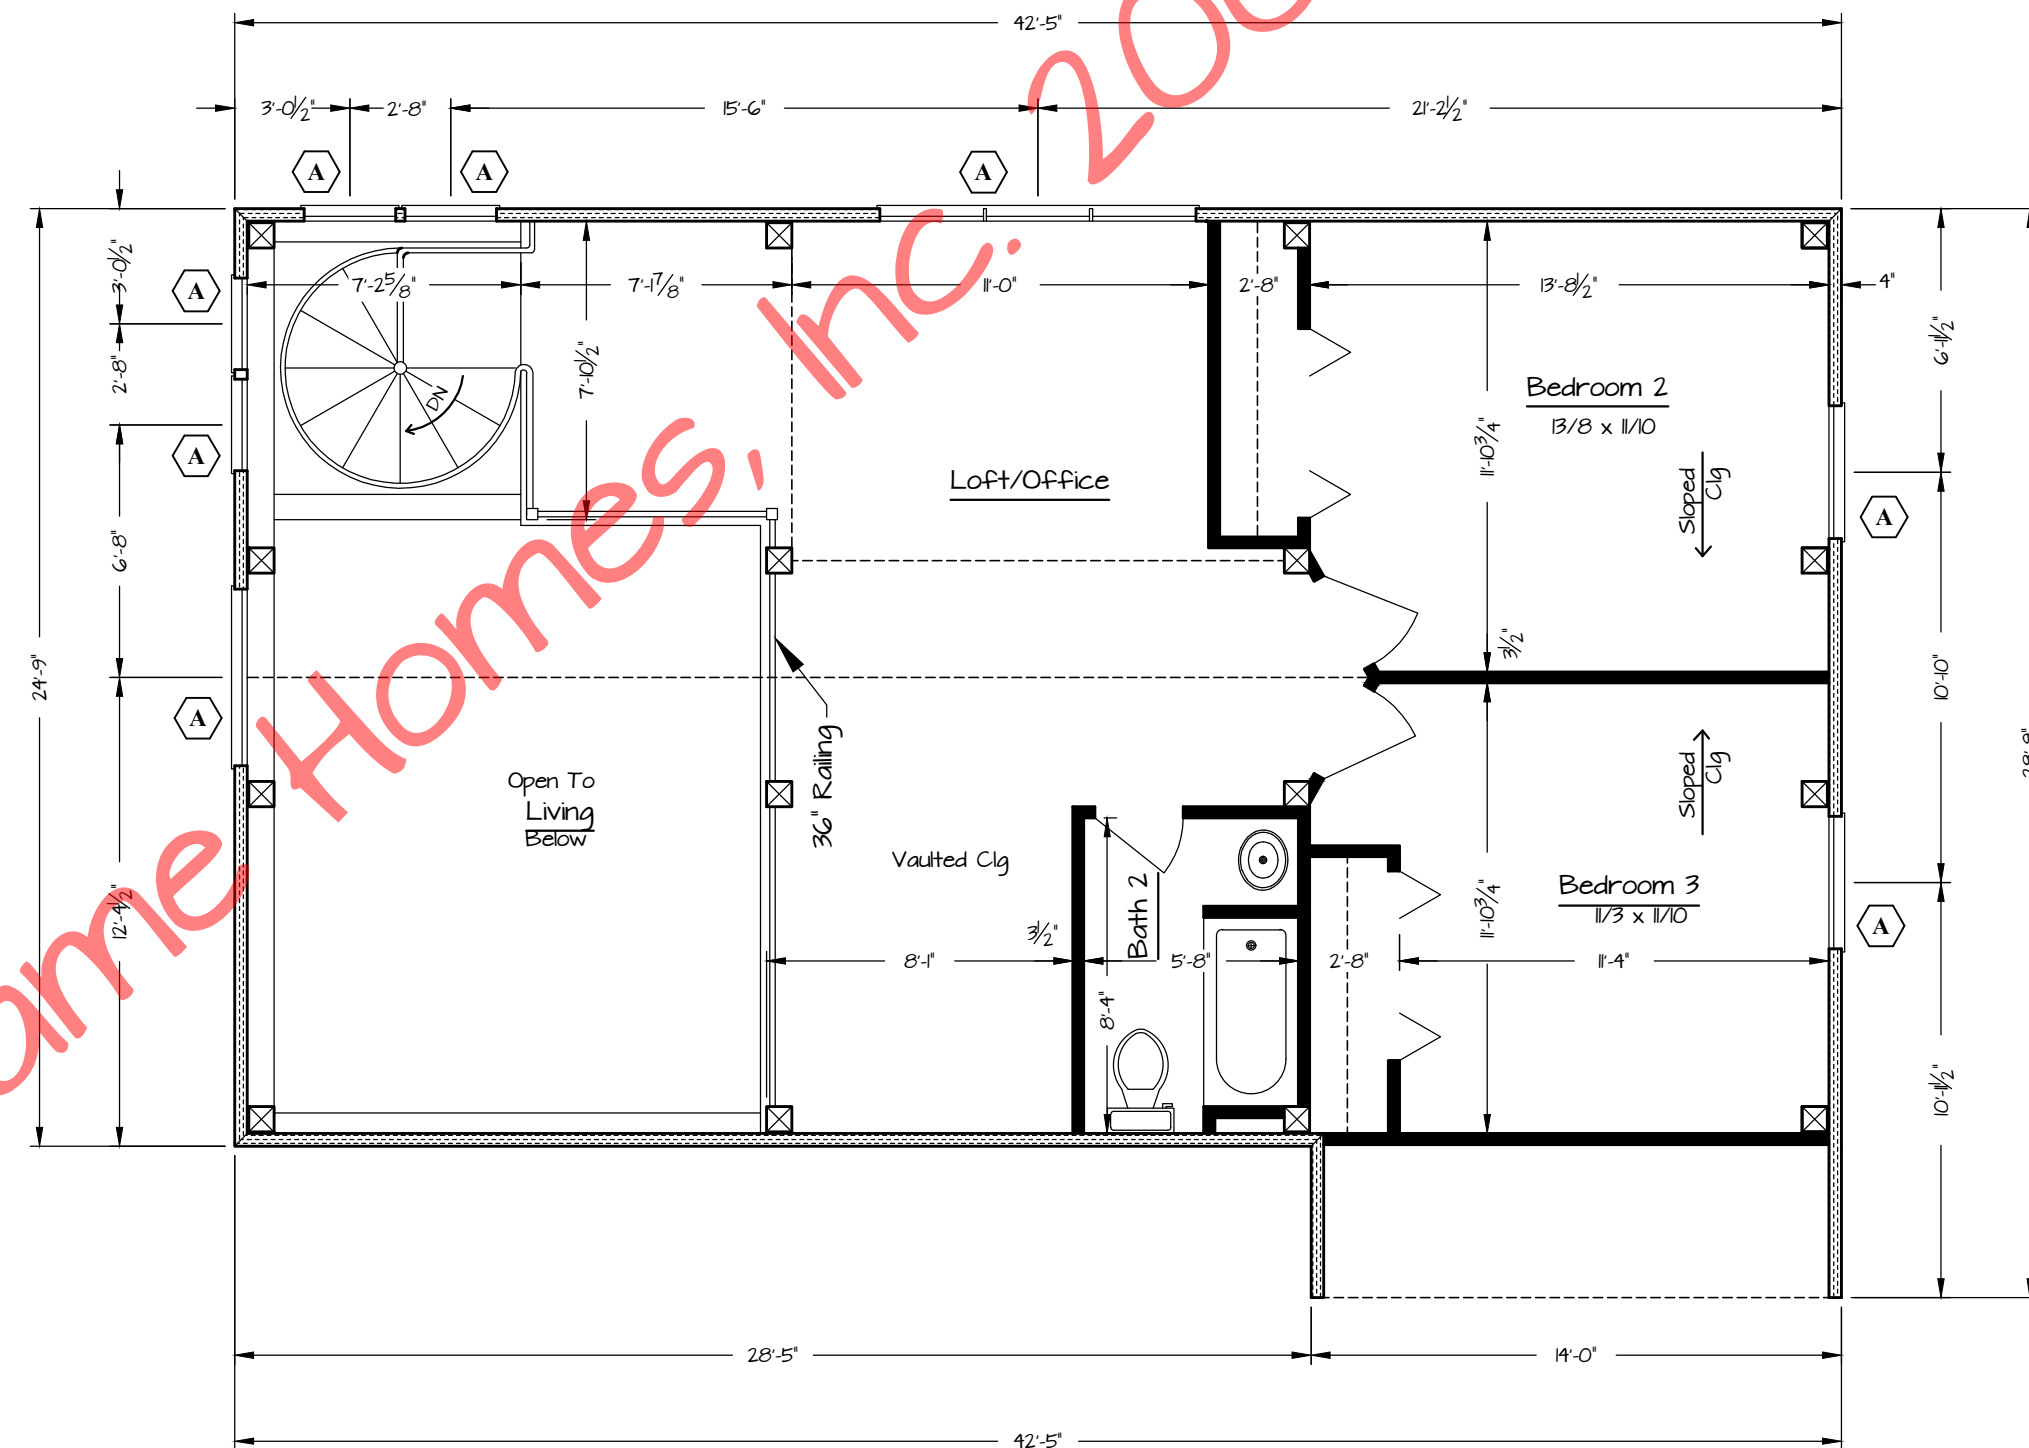

Second Floor Plan

754 sf of Living Area

© Timber Frame Homes, Inc. 2007

Jefferson

Jefferson

REVISIONS			
NO.	DATE	REMARKS	BY


Copyright 2007 by Timber Frame Homes, Inc.

All federal, state, and local codes, ordinance, regulations etc. shall be considered as part of specifications for this building and shall take precedence over anything shown, described, or implied where same are at variance. All dimensions and conditions shall be verified on site by builder.



Jefferson
Second Floor Plan

SCALE: Noted	FILE NO:
DATE: October 23, 2008	DRAWN BY: BLJ
	SHEET NUMBER: A2B

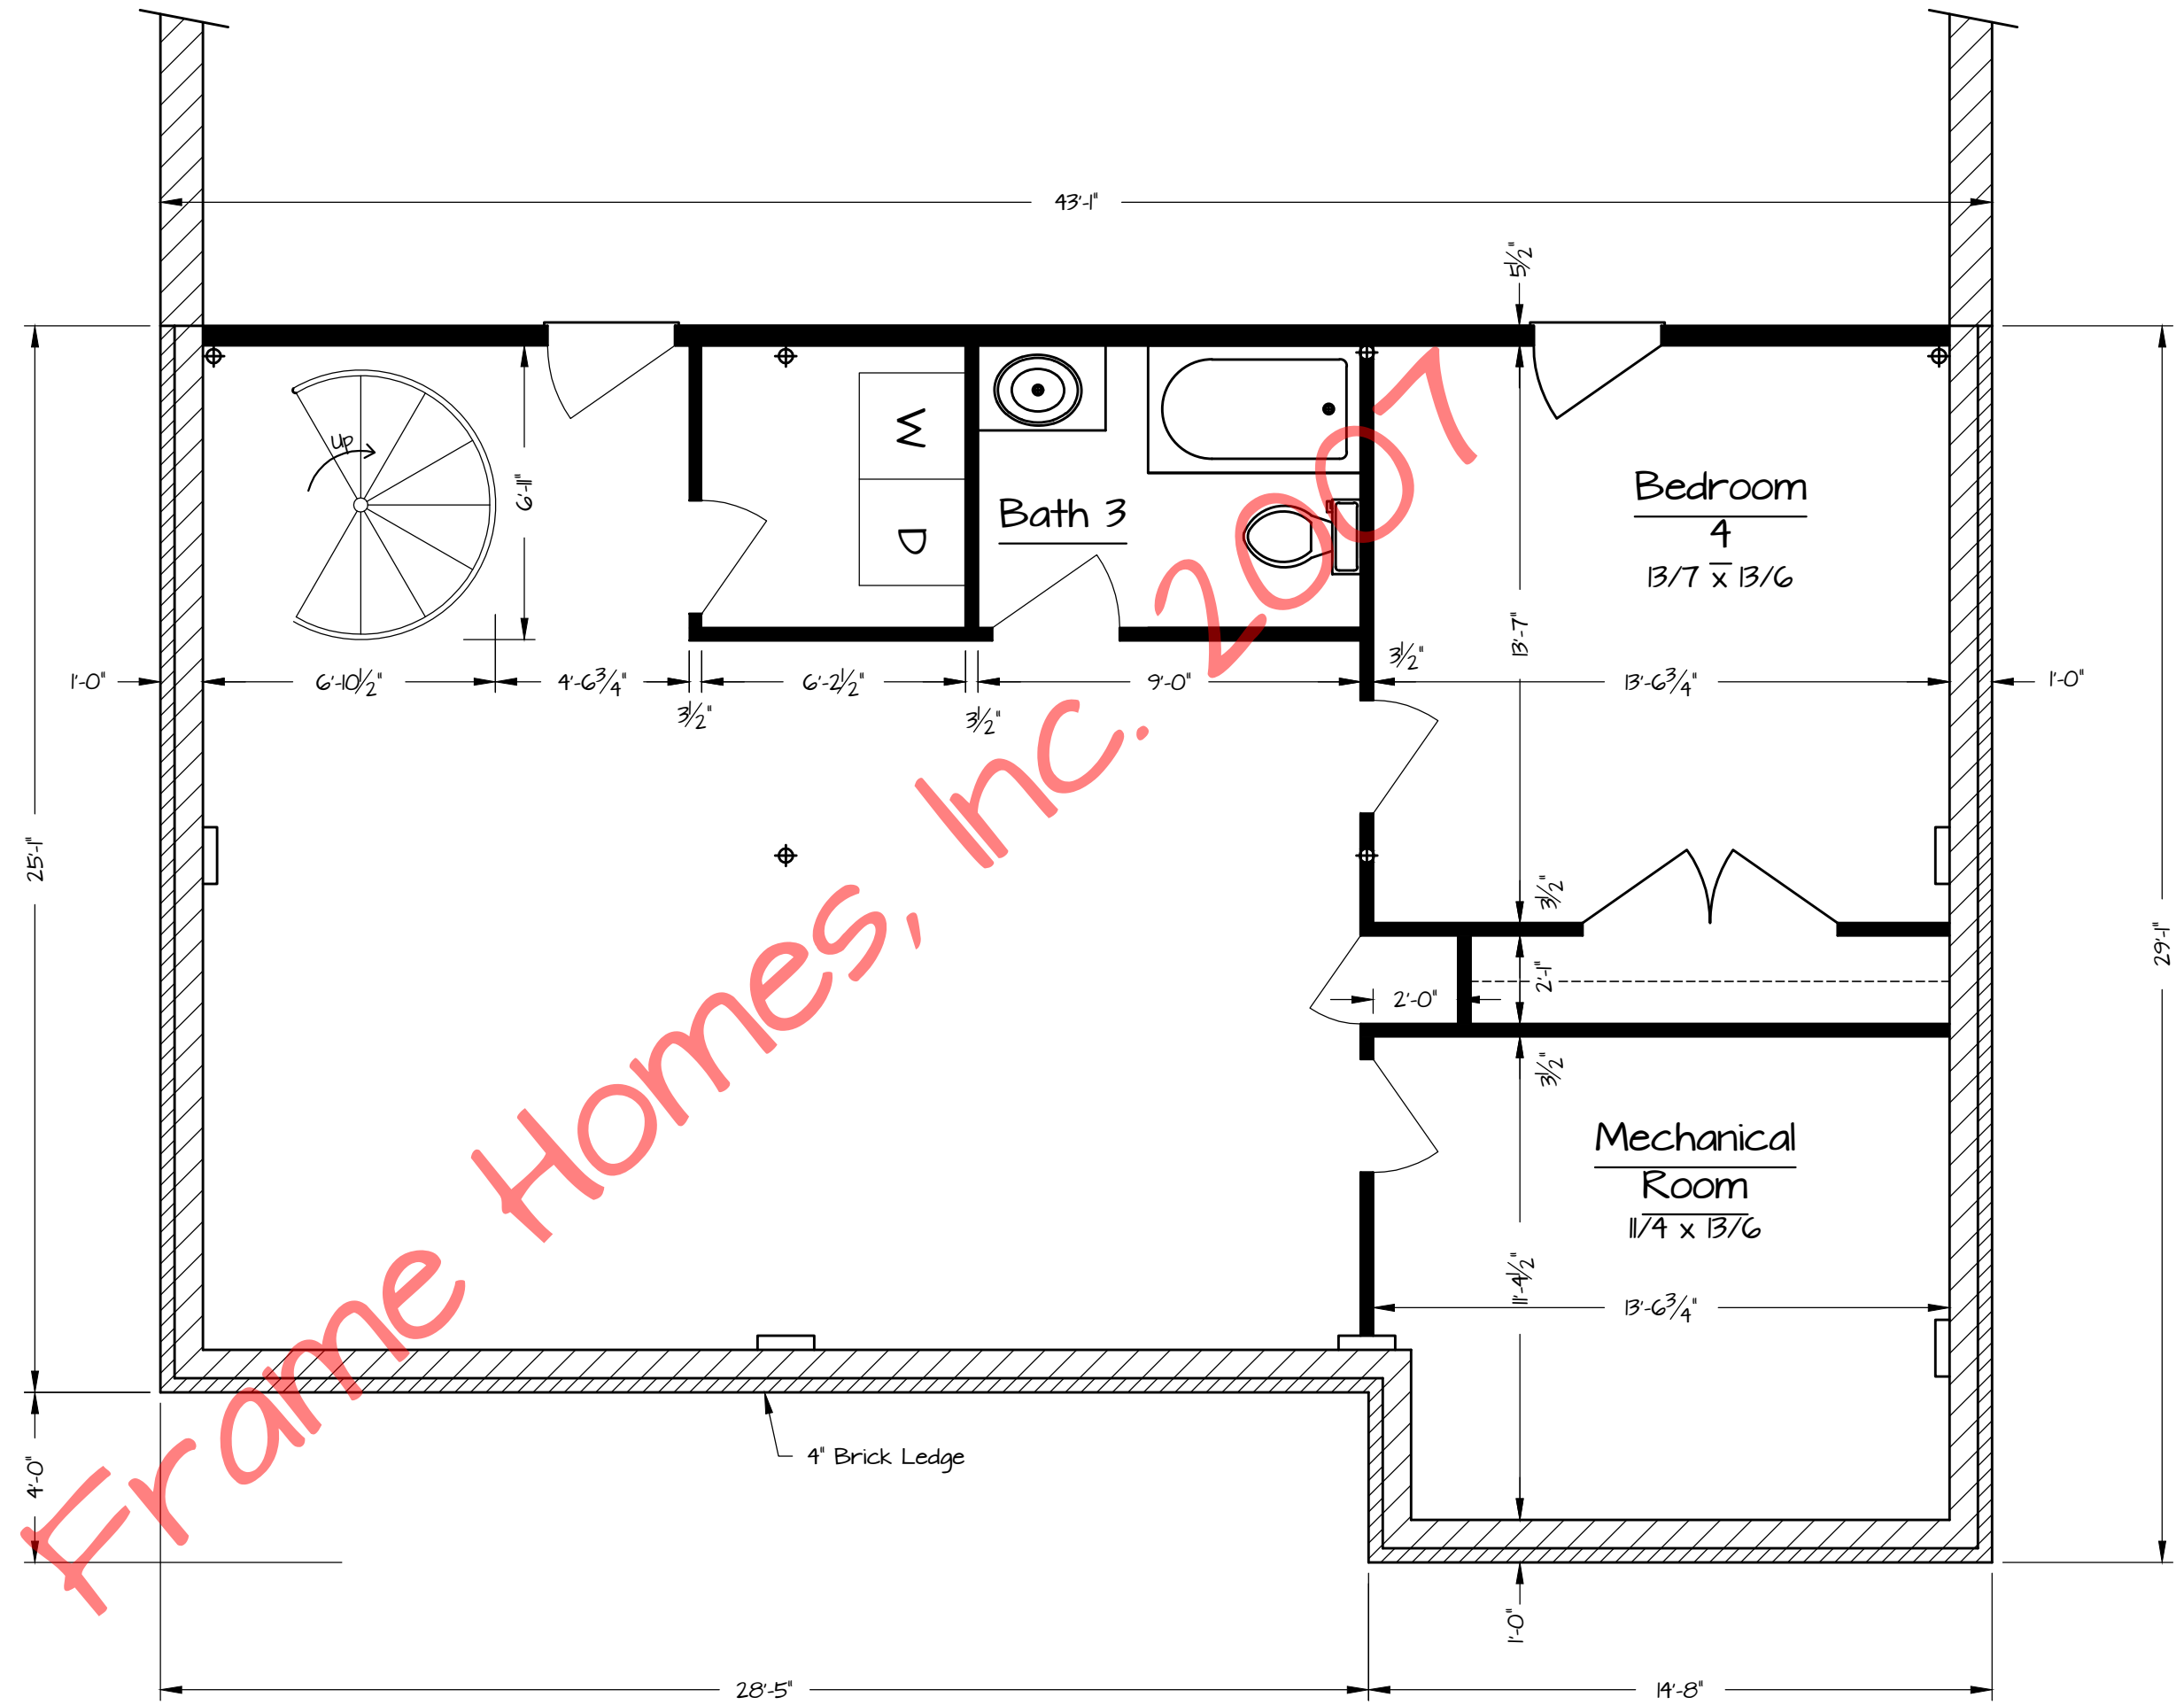

Lower Level Floor Plan

1106 sf of Living Area

© Timber Frame Homes, Inc. 2007

Jefferson

Jefferson

REVISIONS			
NO.	DATE	REMARKS	BY

Copyright 2007 by Timber Frame Homes, Inc.
 All federal, state, and local codes, ordinance, regulations etc. shall be considered as part of specifications for this building and shall take precedence over anything shown, described, or implied where same are at variance. All dimensions and conditions shall be verified on site by builder.



Jefferson			
Lower Level Floor Plan			
SCALE:	Noted	FILE NO.:	
DATE:	October 23, 2008	DRAWN BY:	BLJ
		SHEET NUMBER:	A2C