

Right Elevation



Front Elevation


Rembrandt Elevations

Noted  
DATE: 11-20-12  
DRAWN BY: BLJ  
SHEET NUMBER: /




Copyright 2012 by Timber Frame Homes, Inc.  
All federal, state, and local codes, ordinance, regulations etc. shall be considered as part of specifications for this building and shall take precedence over anything shown, described or implied where same are of variance. All dimensions and conditions shall be verified on site by builder.

| REVISIONS |      | BY      |
|-----------|------|---------|
| NO.       | DATE | REMARKS |
|           |      |         |
|           |      |         |
|           |      |         |

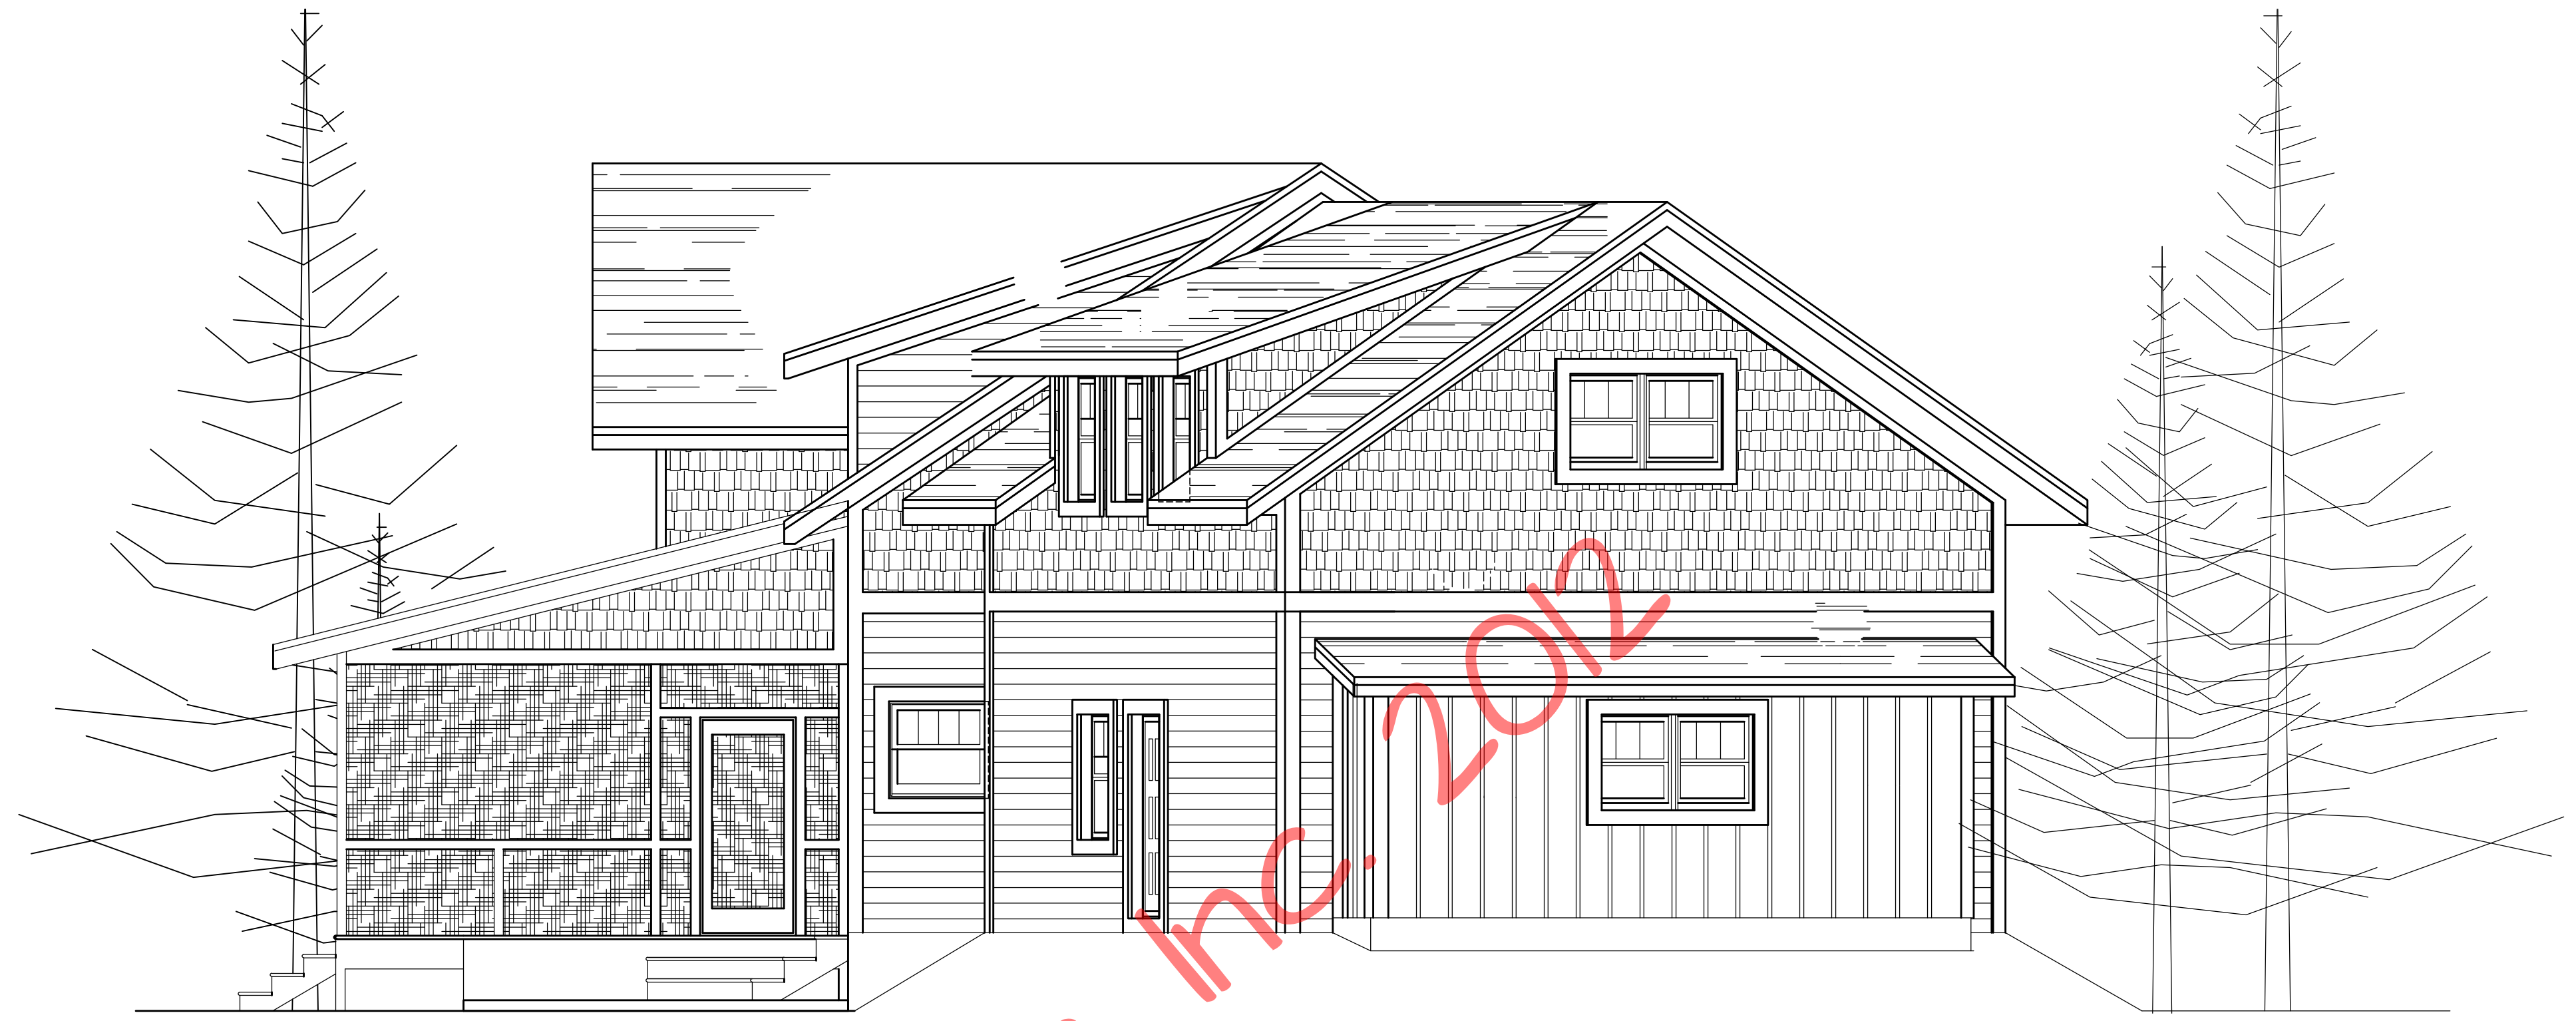

Left Elevation

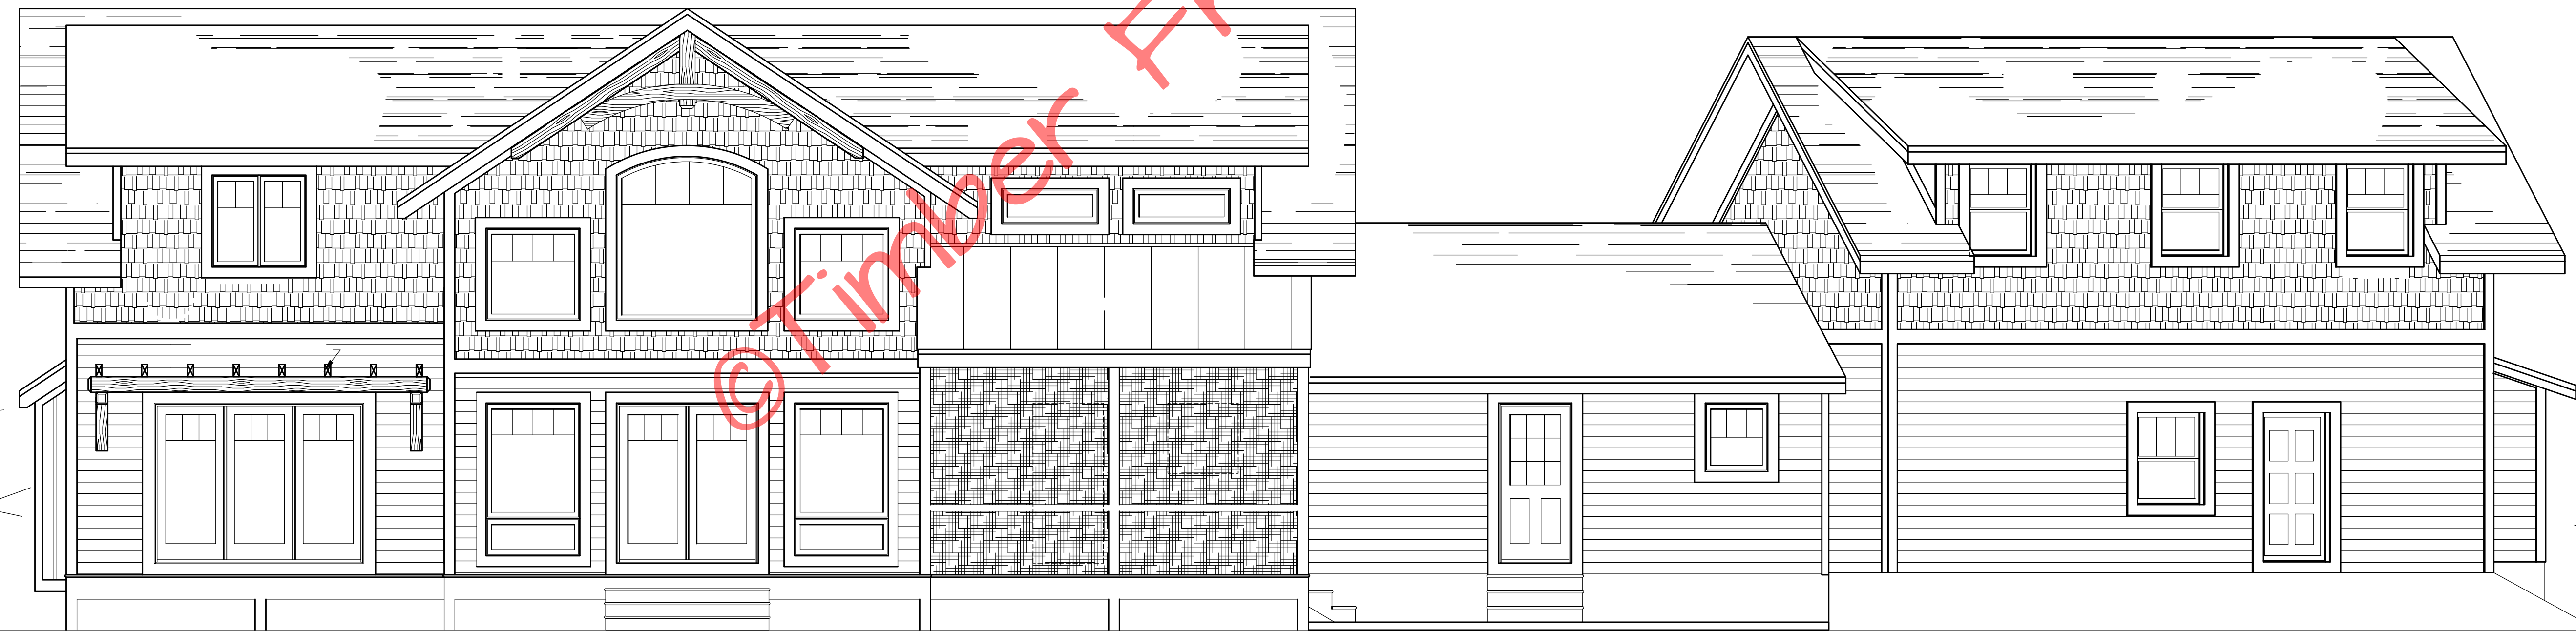

Rear Elevation

© Timber Frame Homes, Inc. 2012

Rembrandt

Preliminary

Noted  
11-20-12

FILE NO.  
DRAWN BY  
BLJ

SHEET  
NUMBER  
1A




Copyright 2012 by Timber Frame Homes, Inc.  
All federal, state, and local codes, ordinance, regulations etc. shall be considered as part of specifications for this building and shall take precedence over anything shown, described or implied where same are of variance. All dimensions and conditions shall be verified on site by builder.

NO. DATE REVISIONS BY

REMARKS

| NO. | DATE | REVISIONS | BY |
|-----|------|-----------|----|
|     |      |           |    |
|     |      |           |    |
|     |      |           |    |

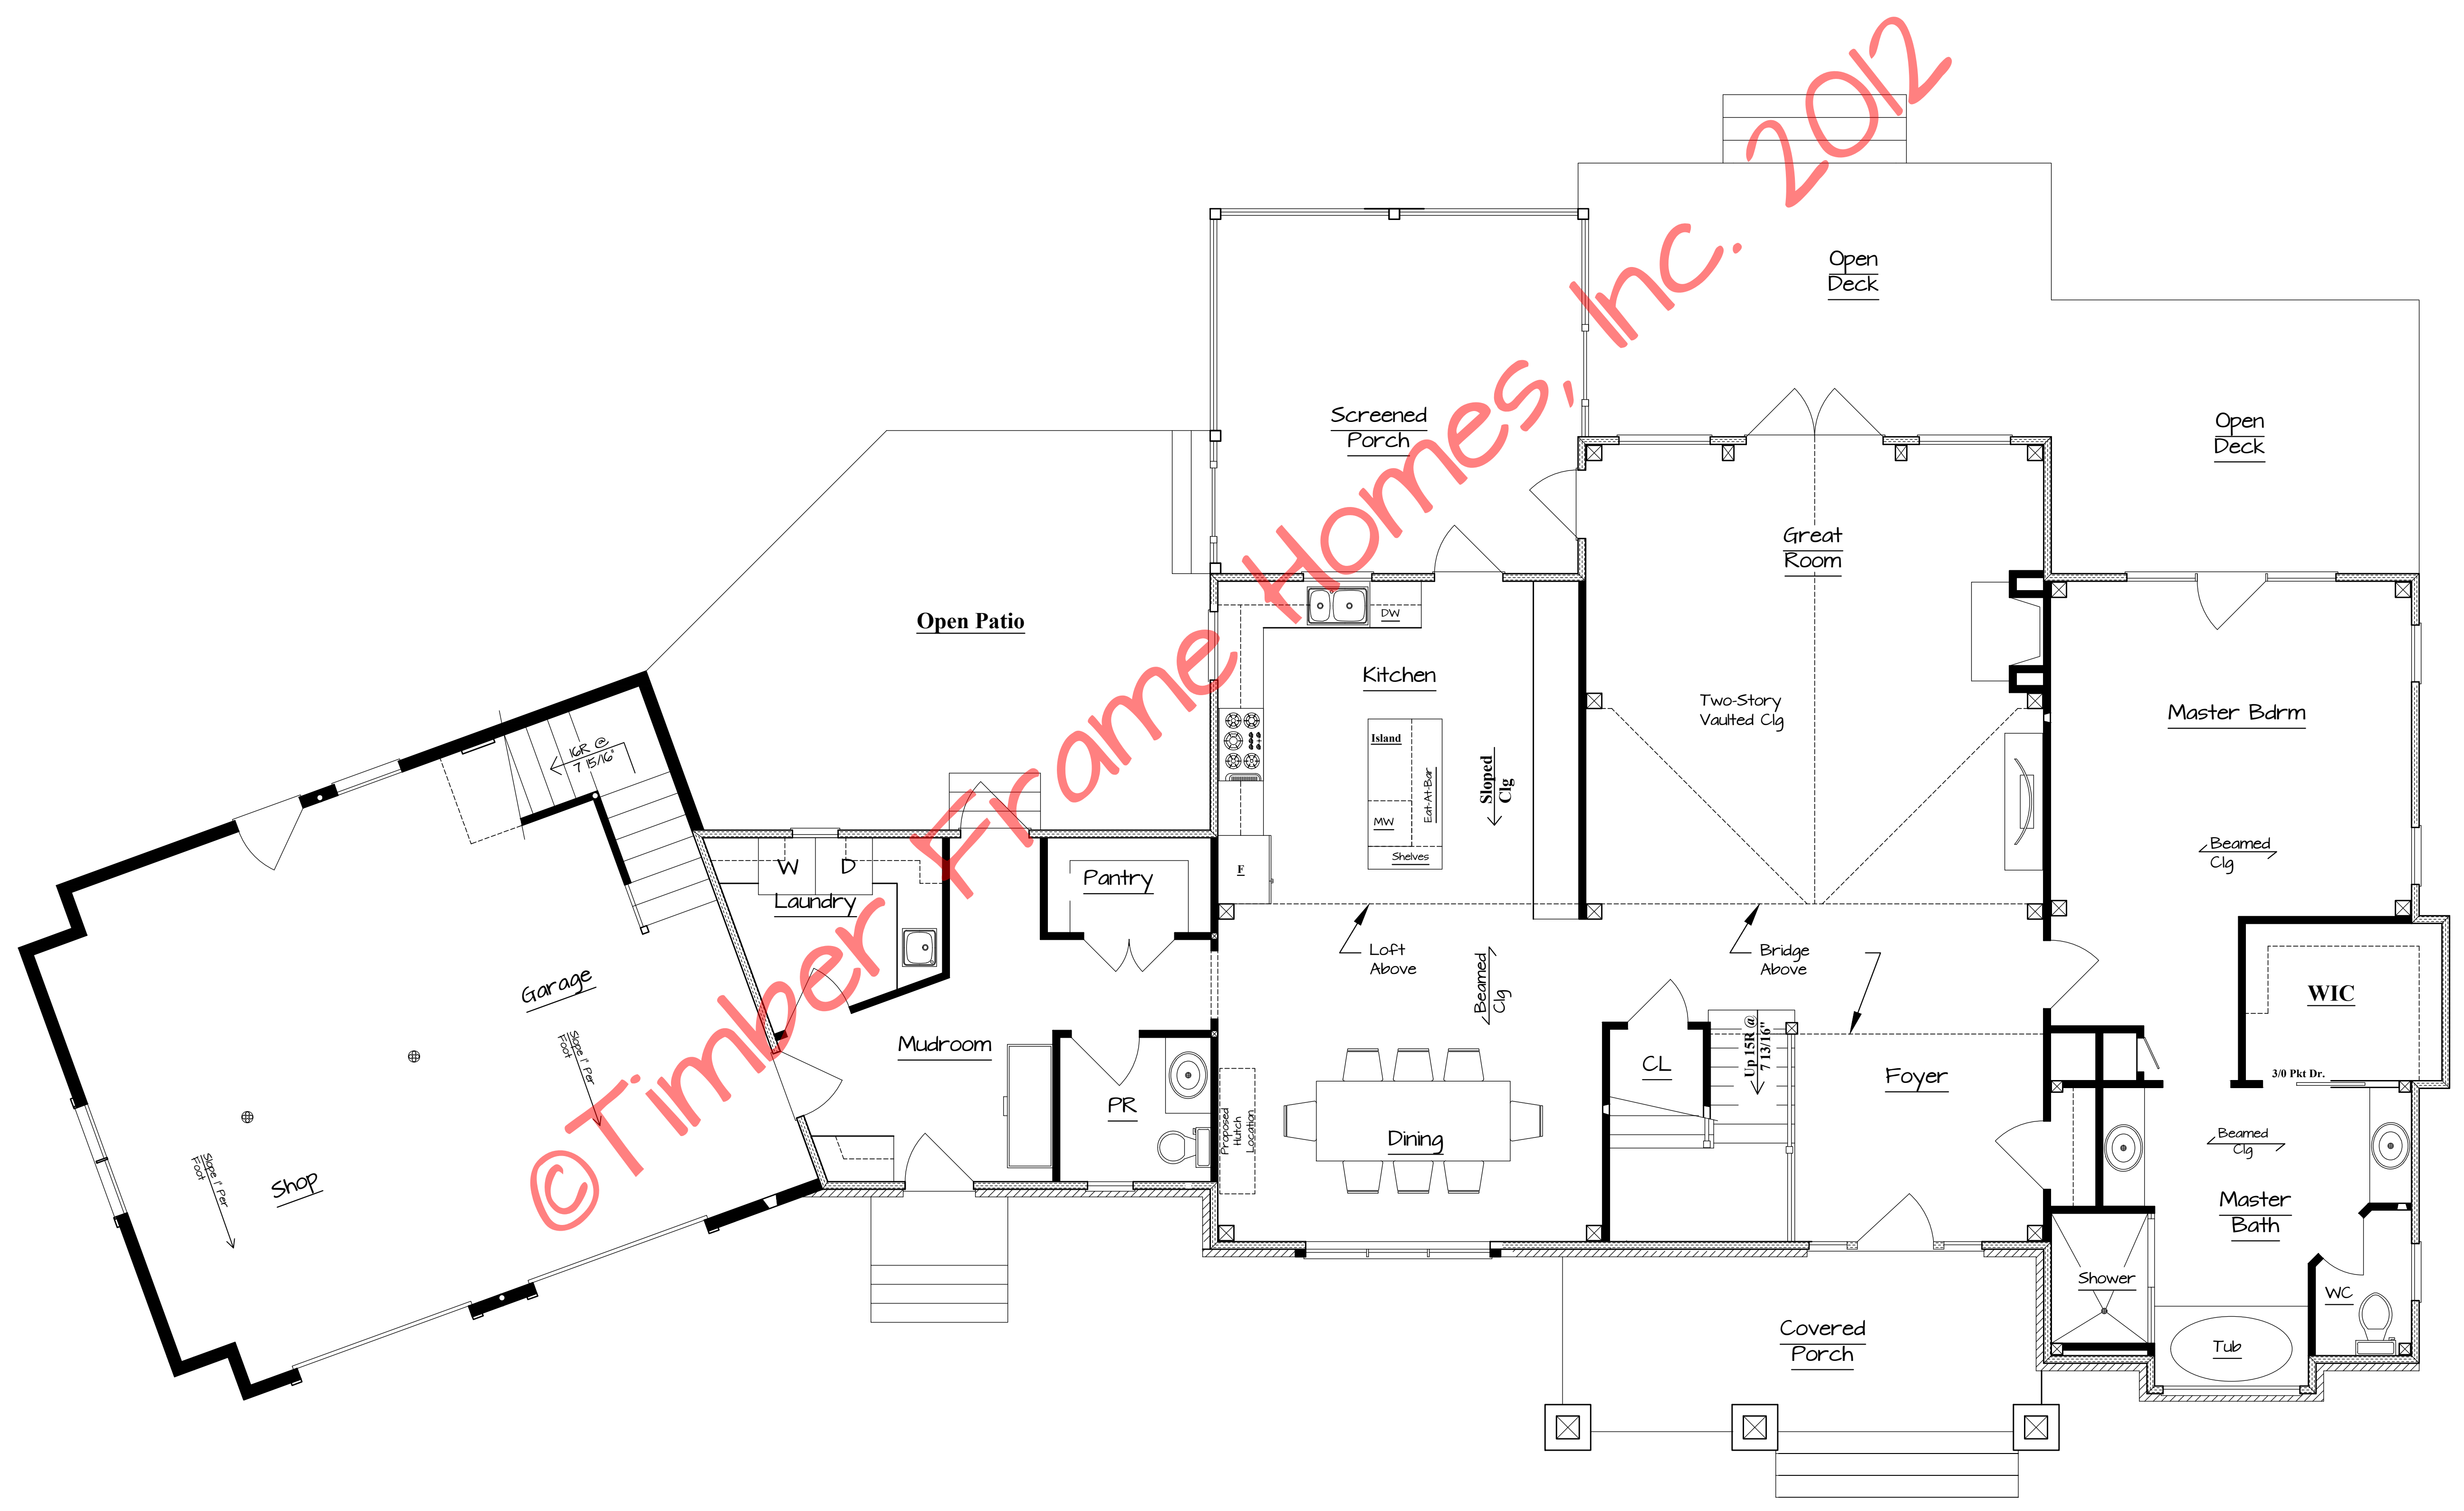


First Floor Plan  
2,055 sf Living Area

Rembrandt


First Floor Plan

Noted  
DATE: 11-20-12  
DRAWN BY: BLJ  
SHEET NUMBER: 2

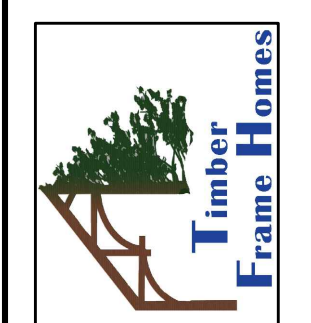


Copyright 2012 by Timber Frame Homes, Inc.  
All federal, state, and local codes, ordinance, regulations etc. shall be considered as part of specifications for this building and shall take precedence over anything shown, described or implied where same are of variance. All dimensions and conditions shall be verified on site by builder.

| REVISIONS |      |
|-----------|------|
| NO.       | DATE |
|           |      |
|           |      |
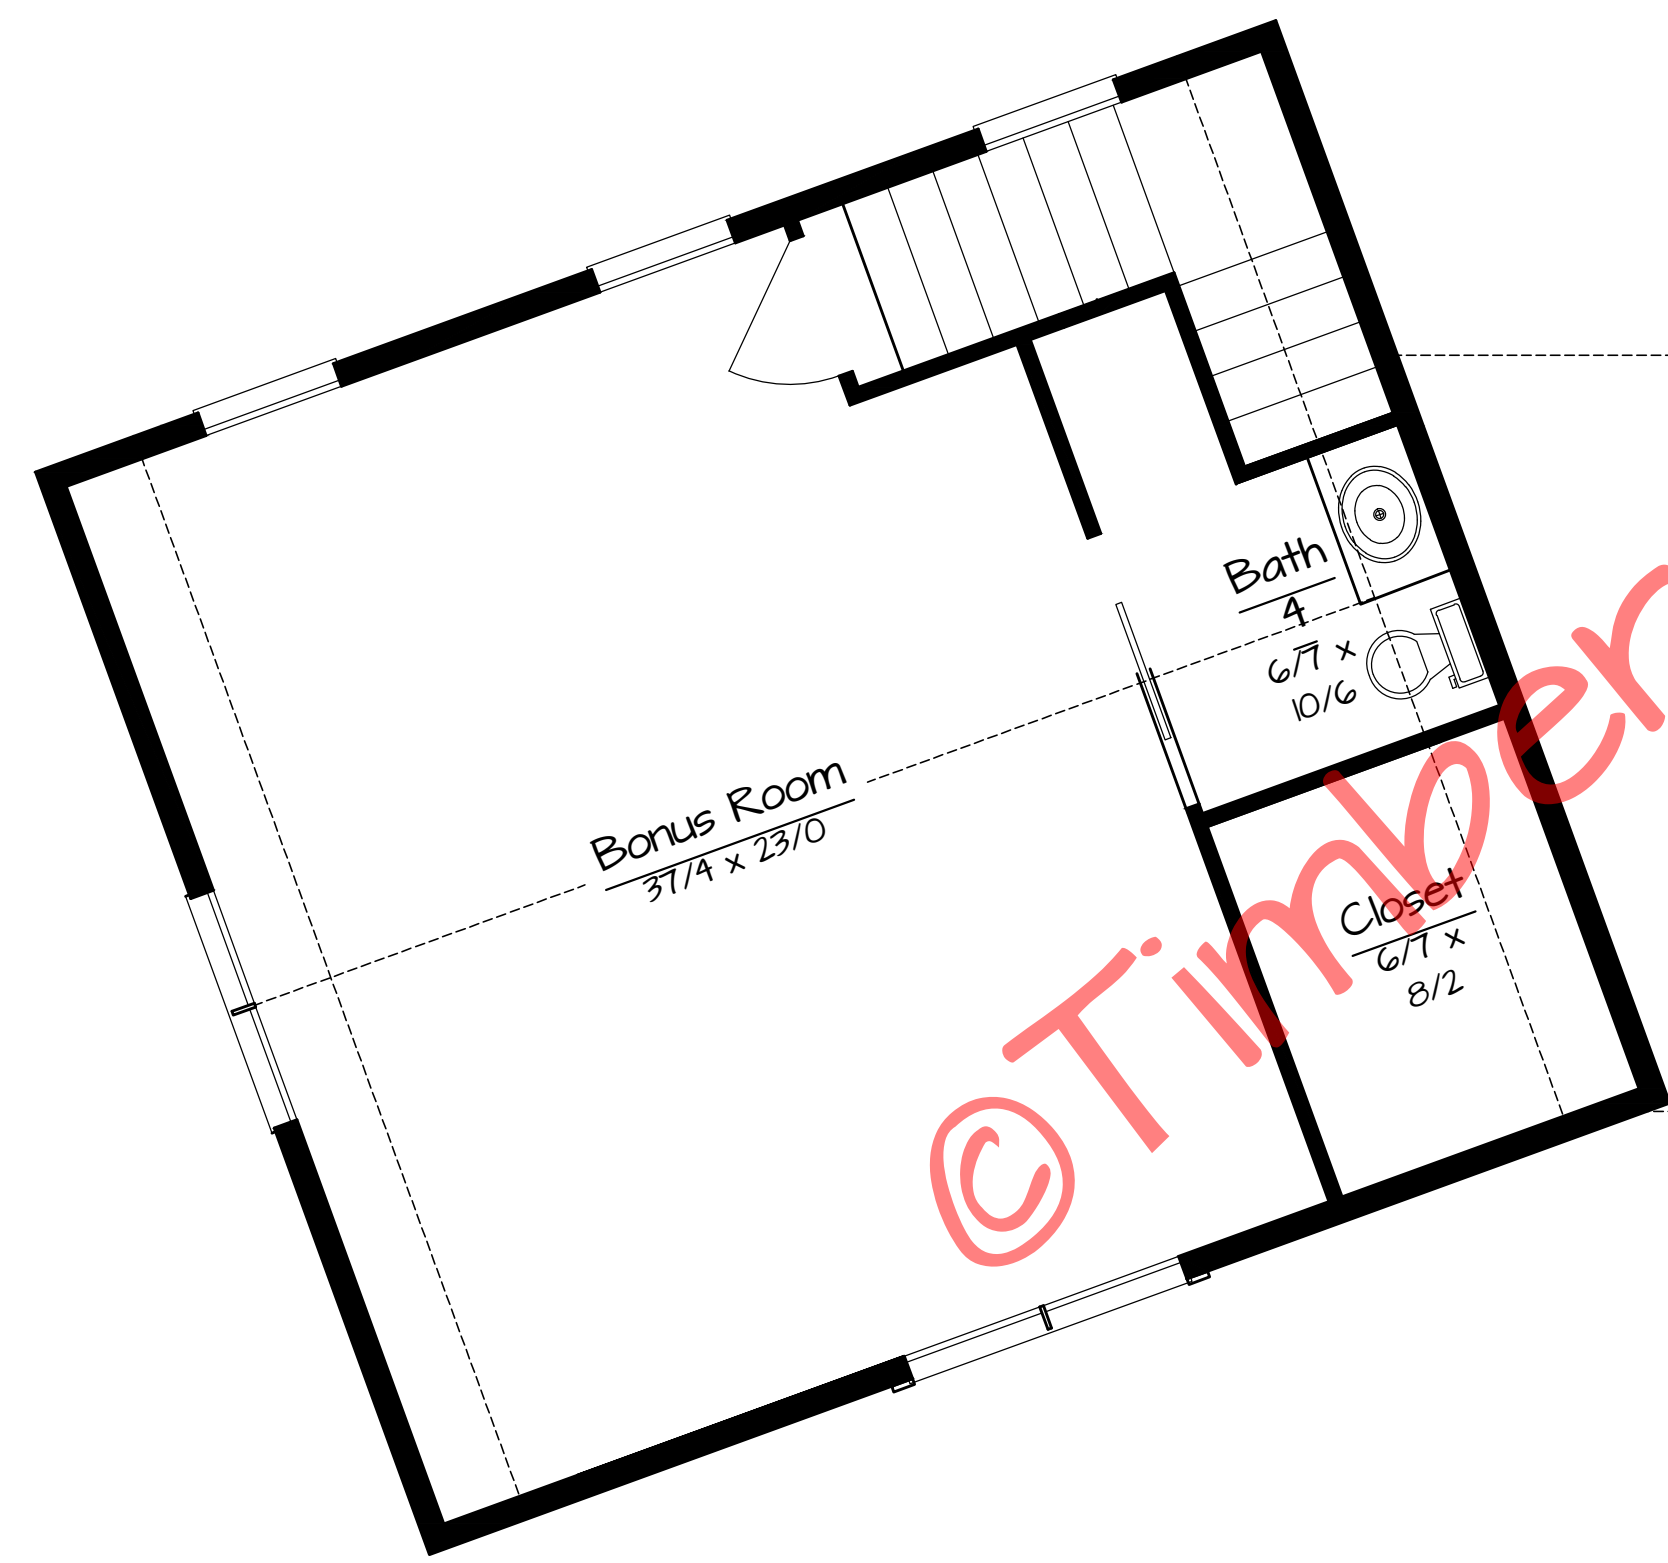

©Timber Frame Homes, Inc. 2012

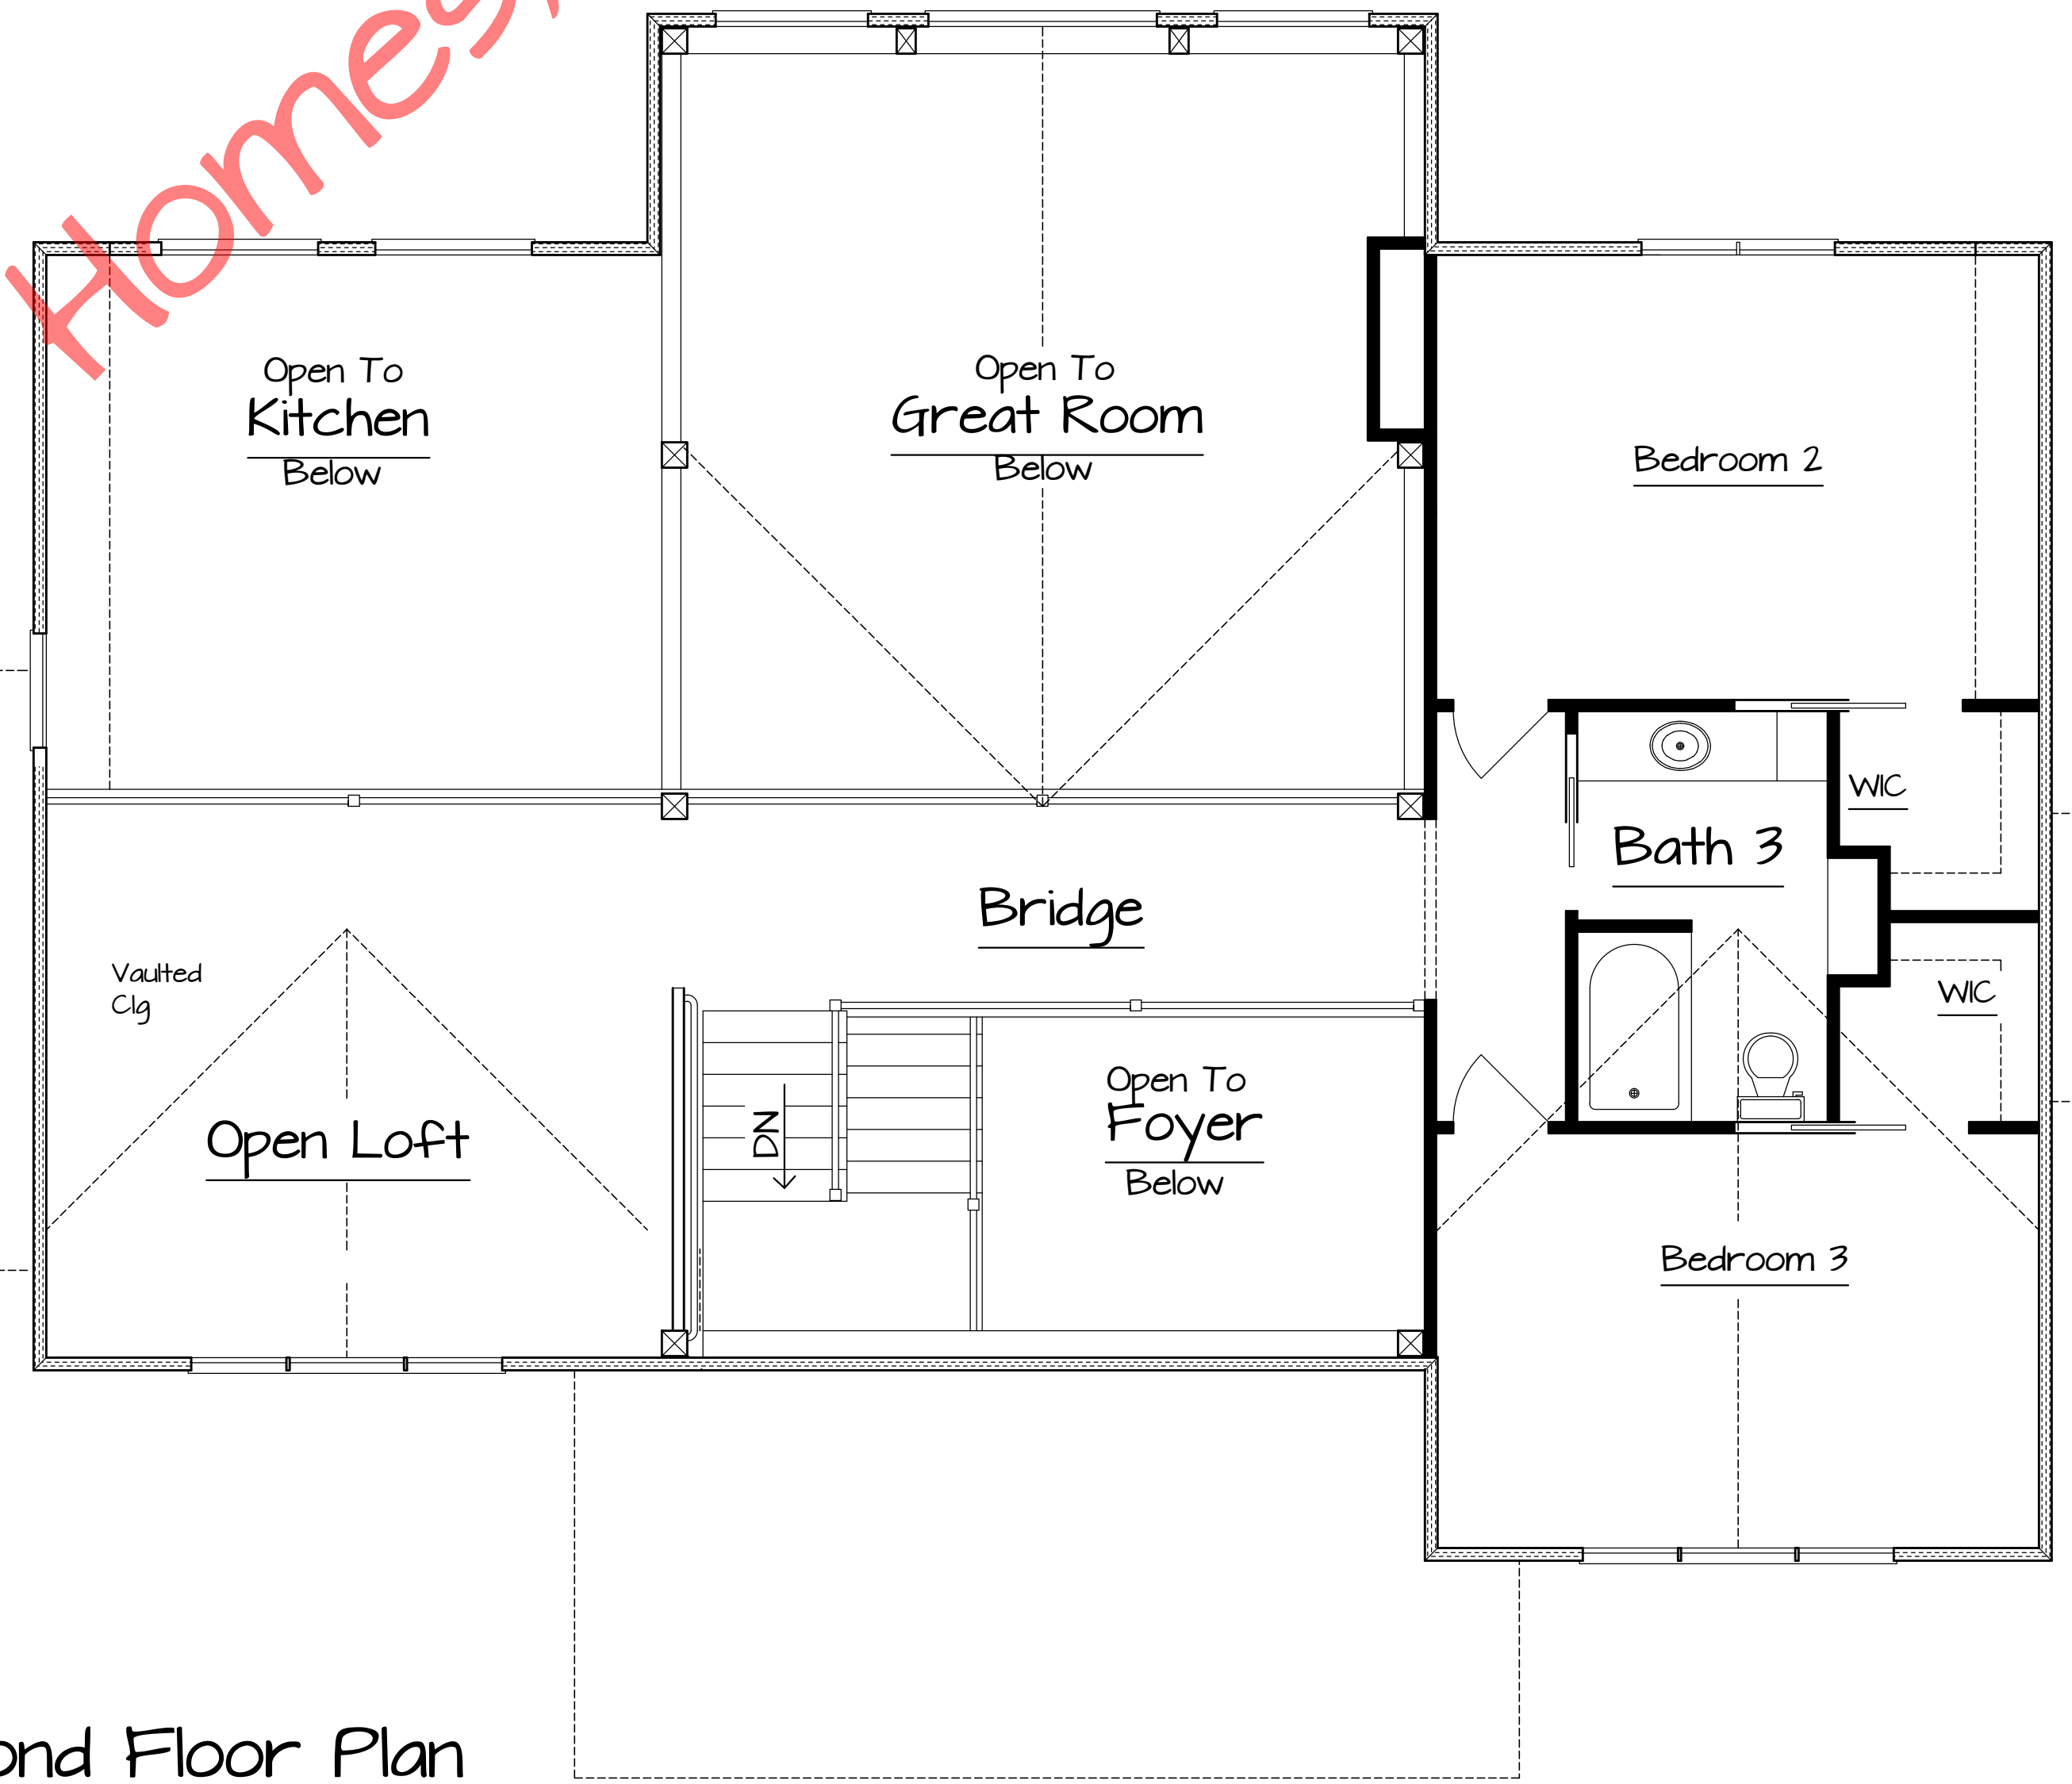

Second Floor Plan

894 sf Living Area

Rembrandt

Second Floor Plan

Noted

11-20-12

BLJ

2A



Copyright 2012 by Timber Frame Homes, Inc.  
 All federal, state, and local codes, ordinance, regulations etc. shall be considered as part of specifications for this building and shall take precedence over anything shown, described or implied where same are of variance. All dimensions and conditions shall be verified on site by builder.

| NO. | DATE | REVISIONS | REMARKS | BY |
|-----|------|-----------|---------|----|
|     |      |           |         |    |
|     |      |           |         |    |
|     |      |           |         |    |