


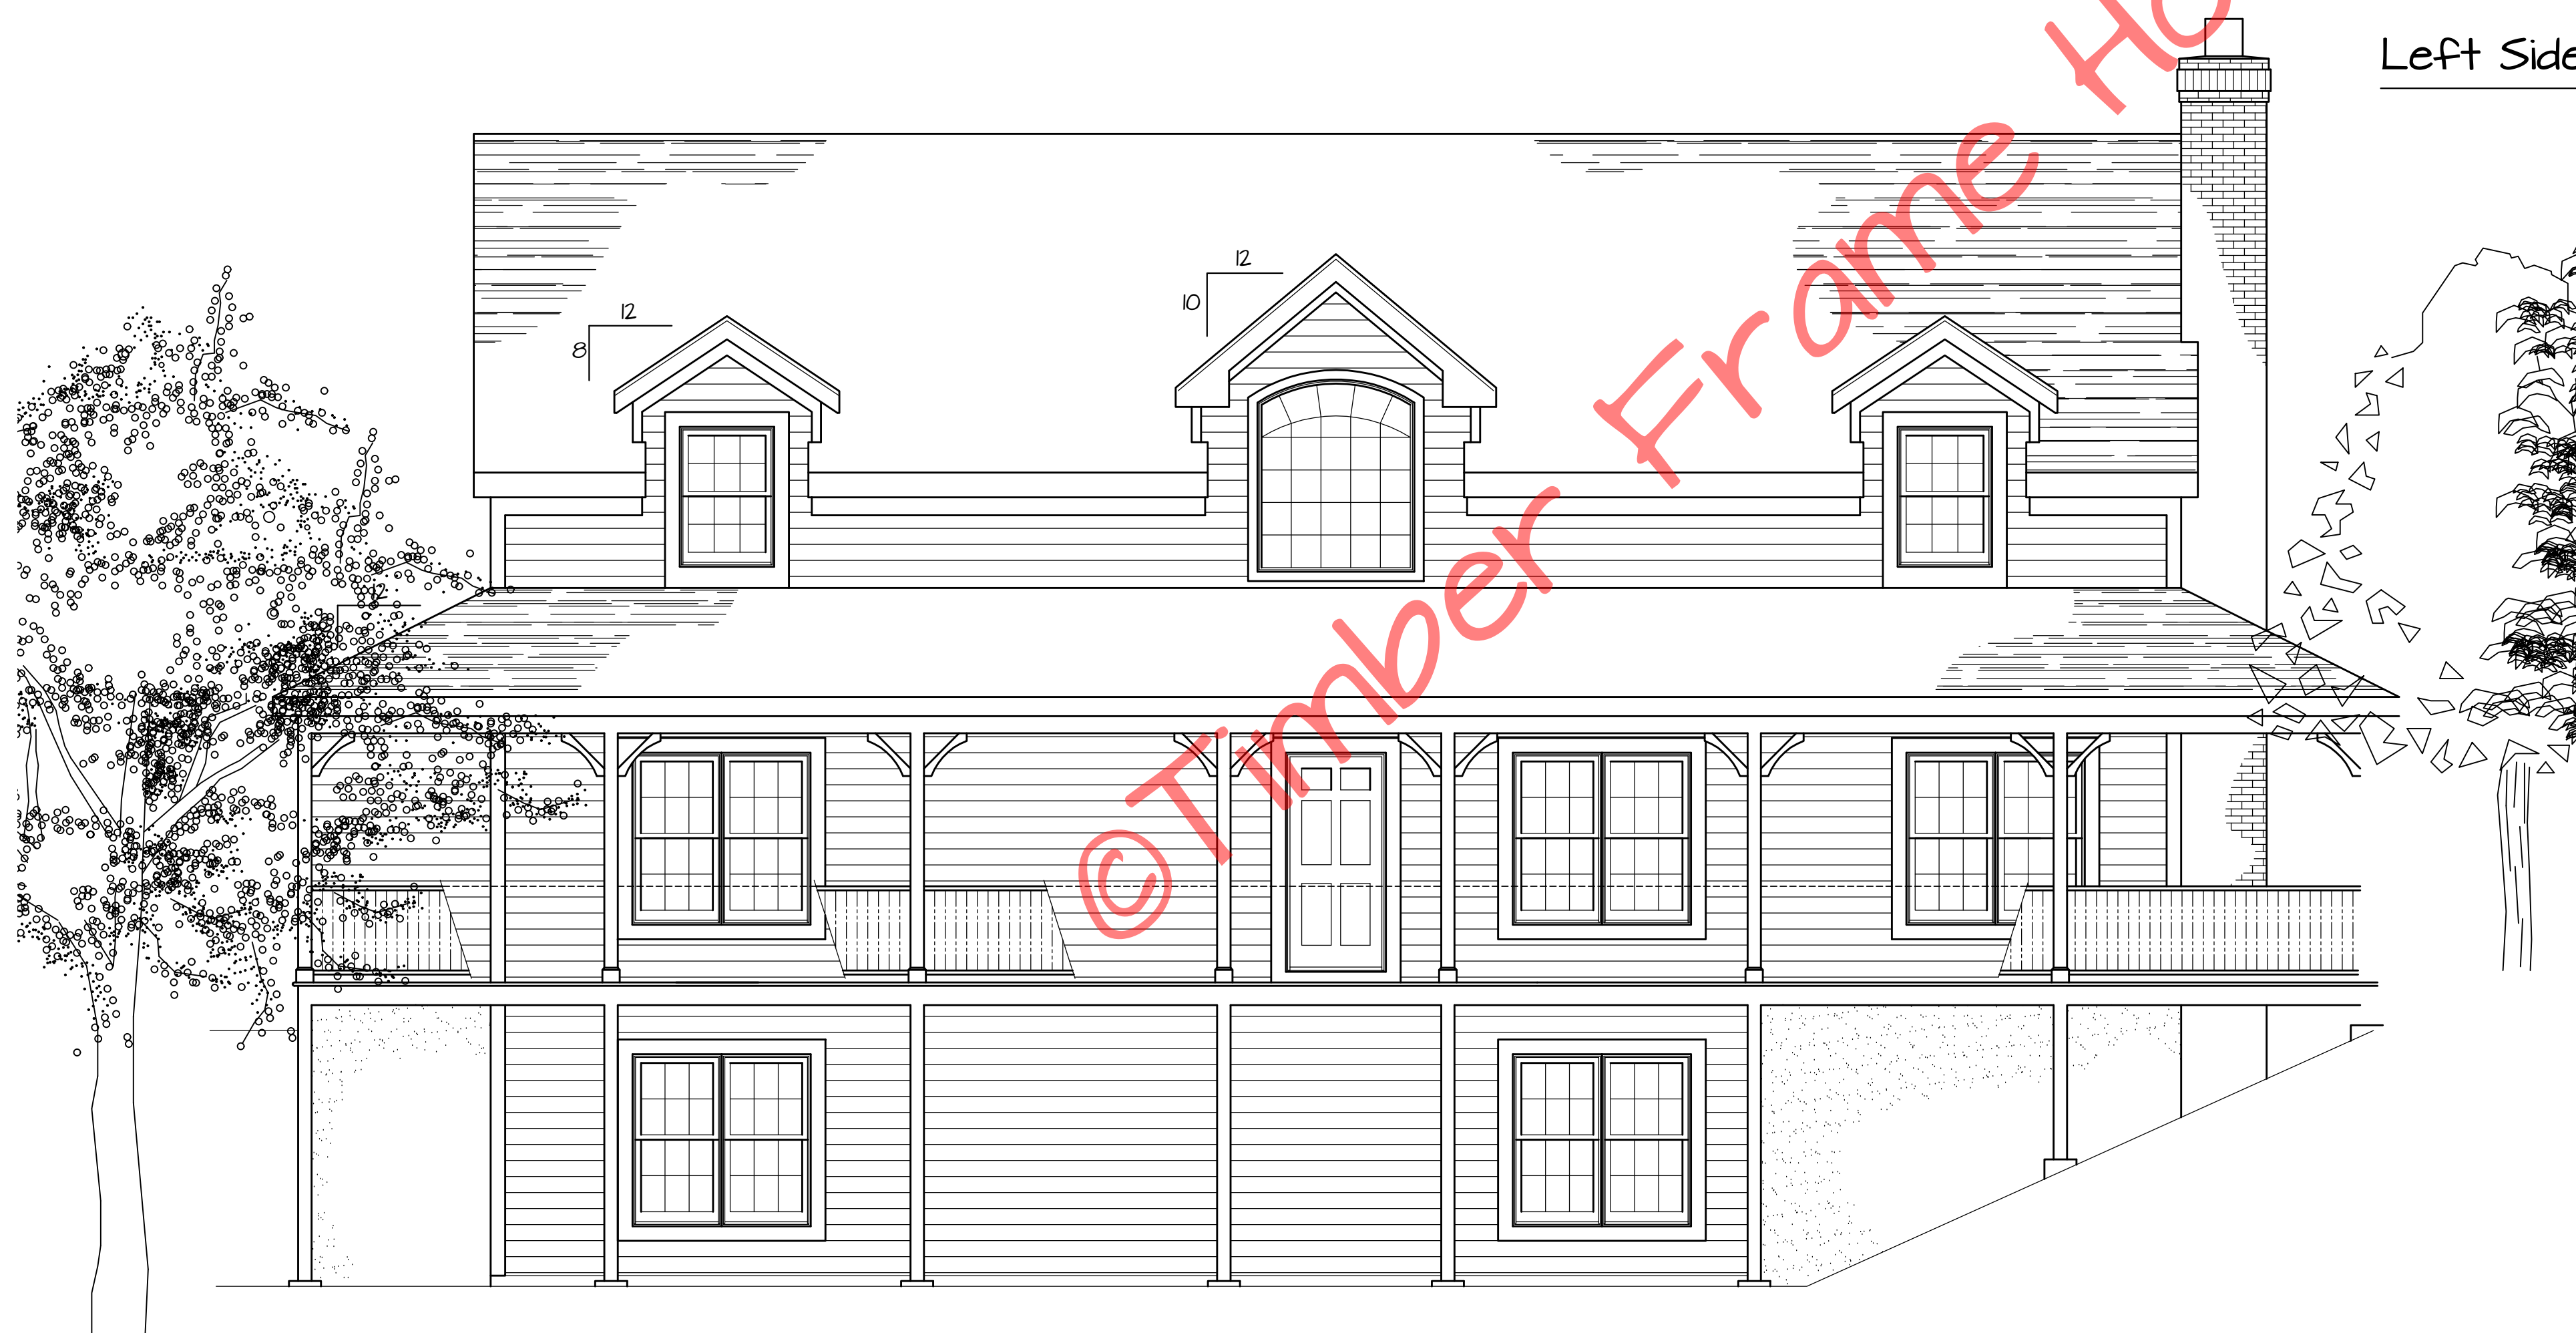

Left Side Elevation  
1/4" = 1'-0"





Front Elevation  
1/8" = 1'-0"

Richmond	
Front & Left Elevations	
FILE NO.	Gentry's Mill
SCALE	Noted
DATE	6-2-08
DRAWN BY	MAW
SHEET NUMBER	1

Copyright 2008 by Timber Frame Homes, Inc.  
All federal, state, and local codes, ordinance, regulations etc. shall be considered as part of specifications for this building and shall take precedence over anything shown, described or implied where same are of variance. All dimensions and conditions shall be verified on site by builder.

REVISIONS	
NO.	DATE

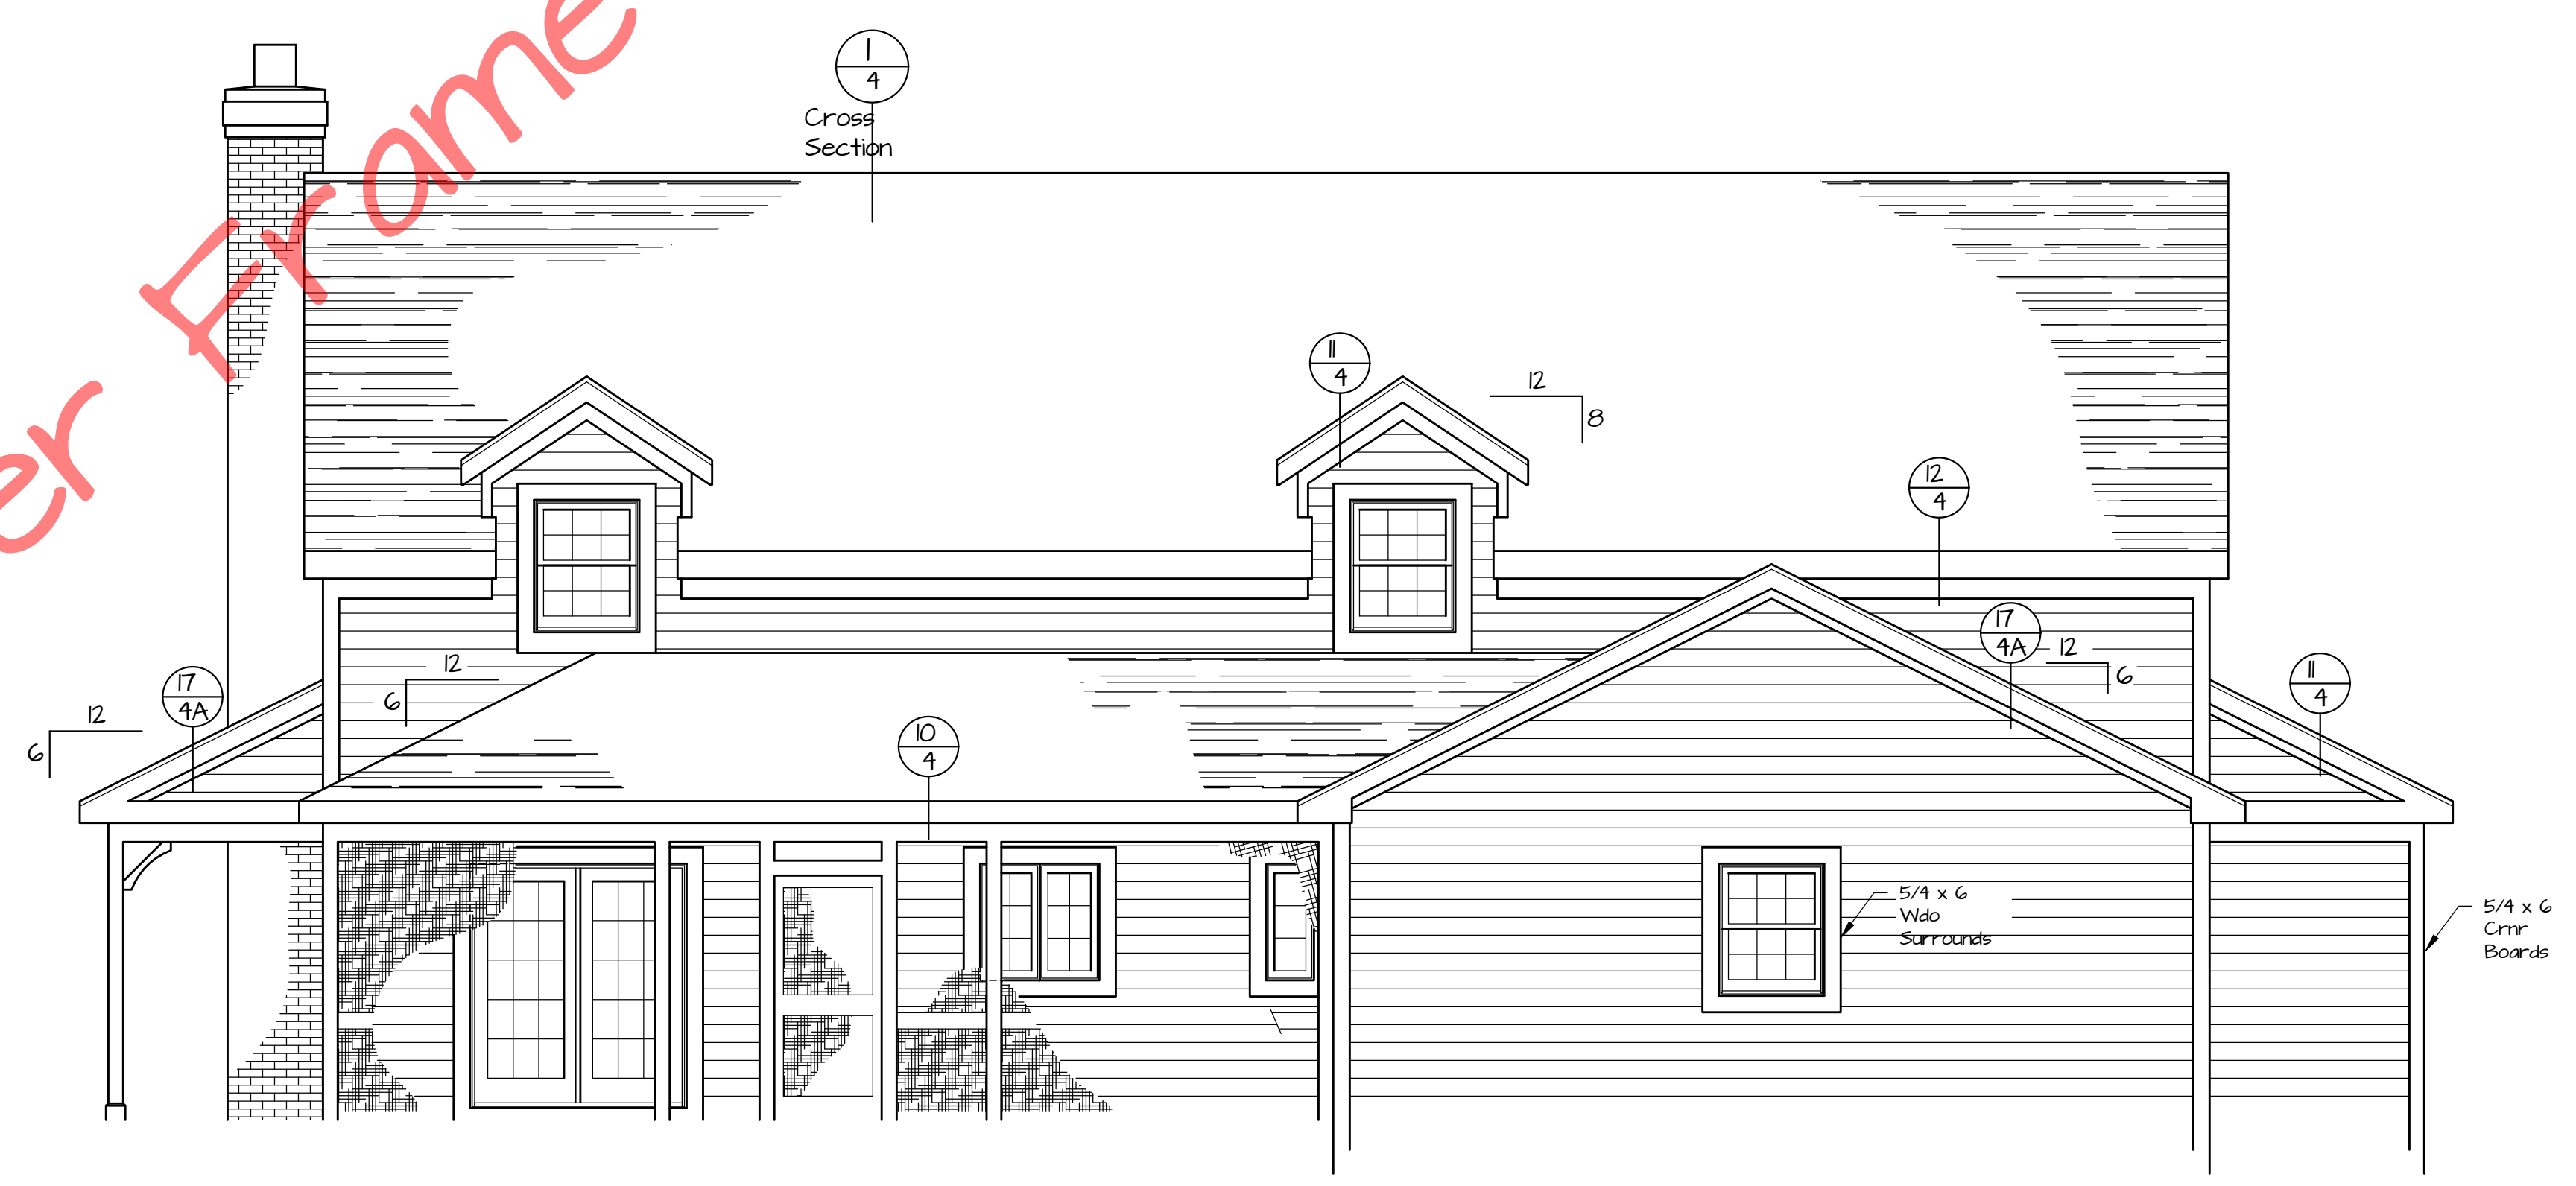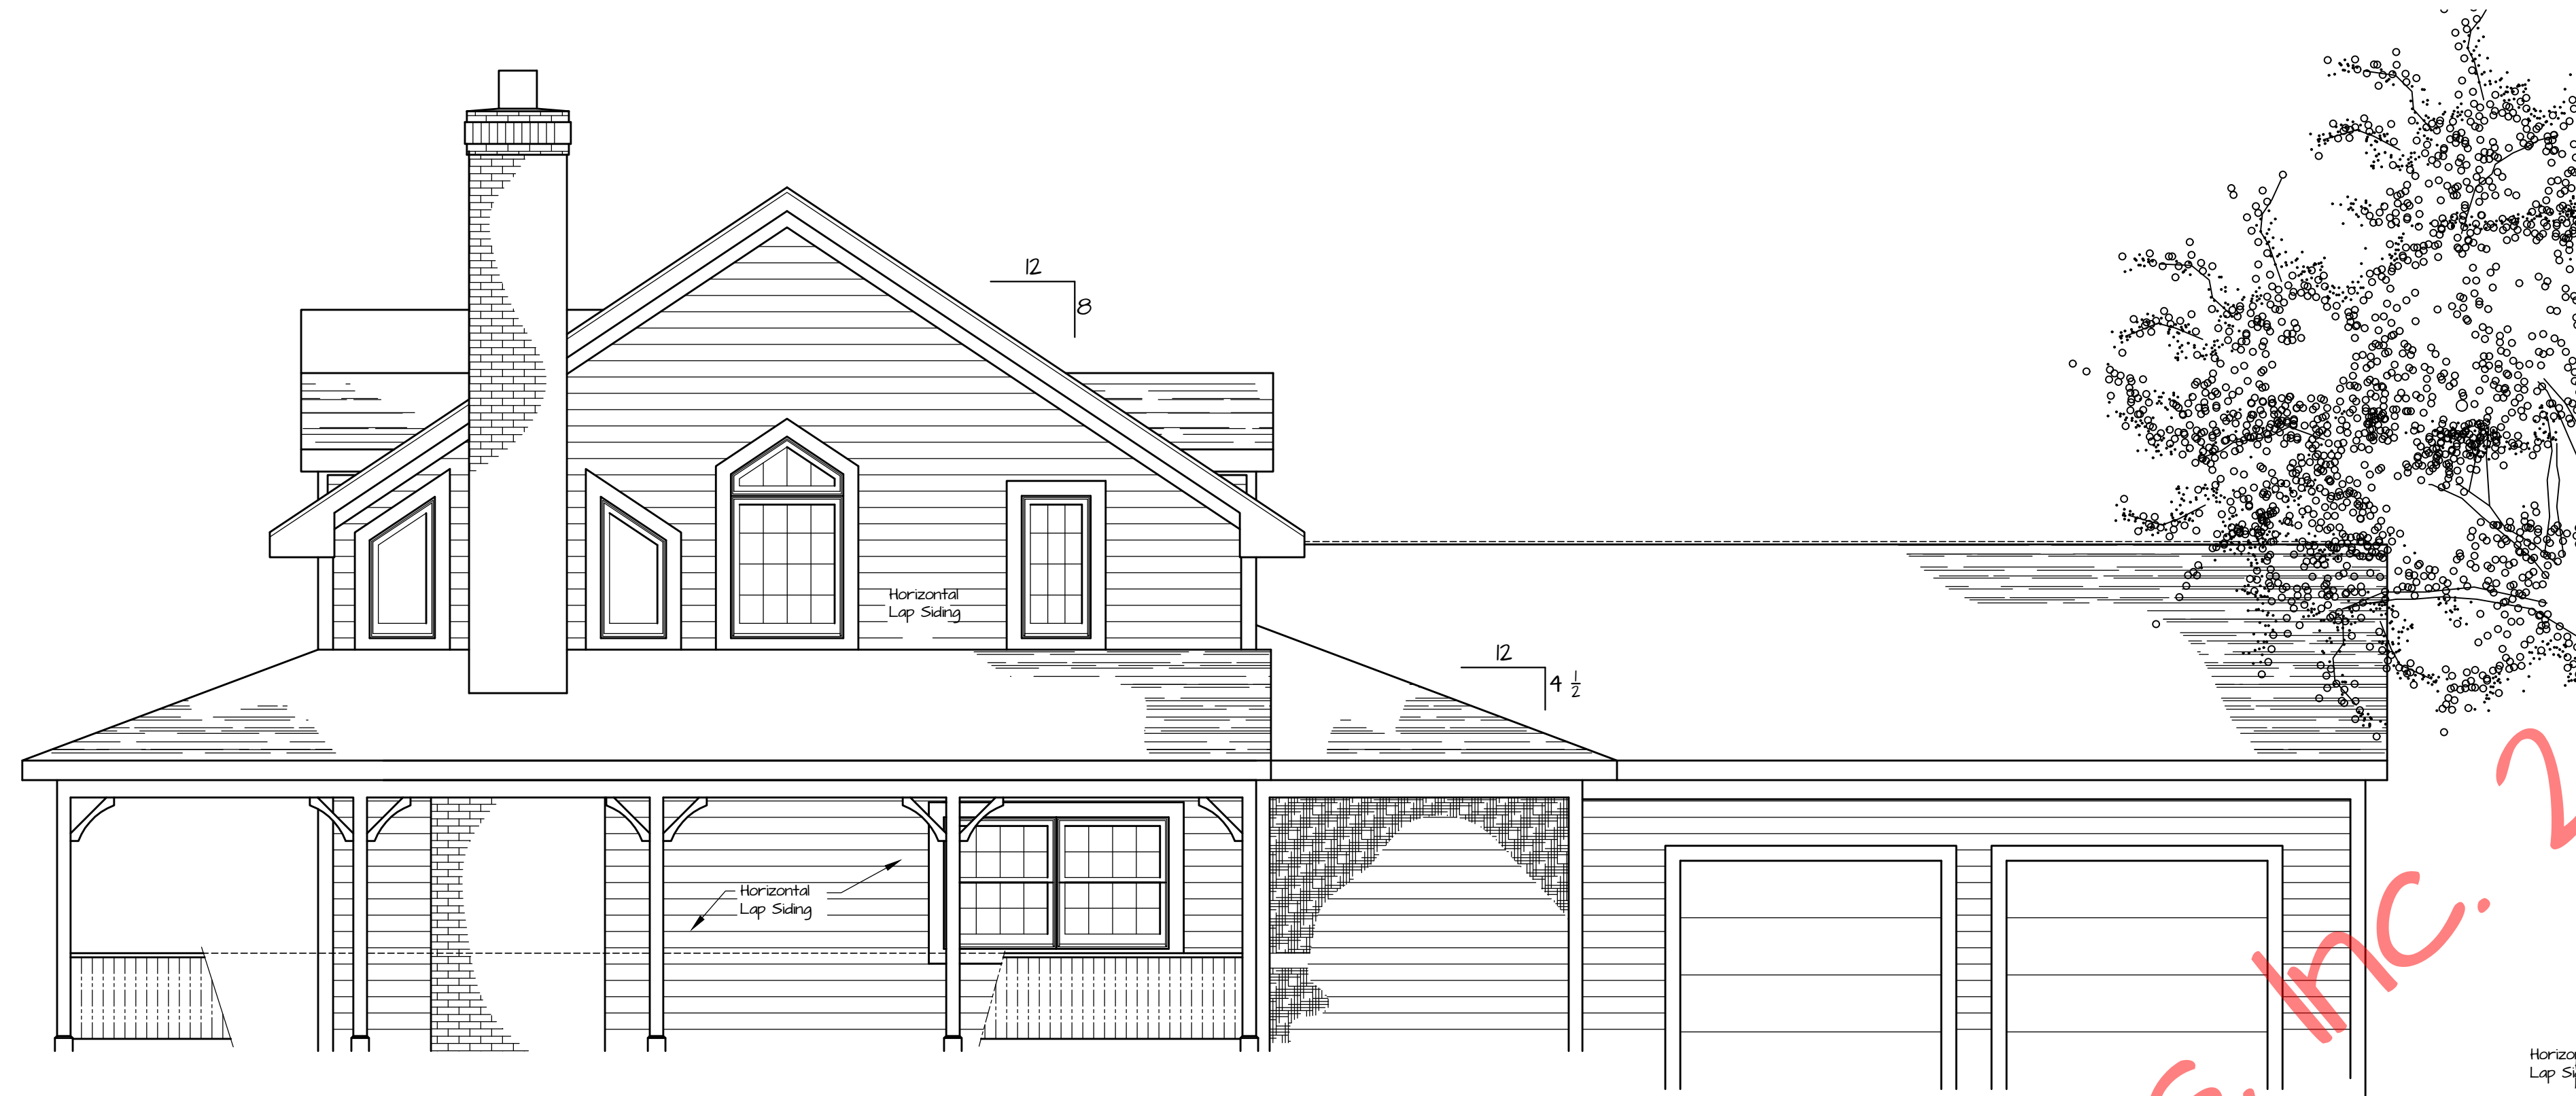

©Timber Frame Homes, Inc. 2008

Richmond  
Rear & Right Elevations  
FILE NO.  
DRAWN BY: MAW  
DATE: 6-2-08  
NOTED: Gentry's Mill  
SHEET NUMBER: 1A


Copyright 2008 by Timber Frame Homes, Inc.  
All federal, state, and local codes, ordinance, regulations etc. shall be considered as part of specifications for this building and shall take precedence over anything shown, described or implied where same are of variance. All dimensions and conditions shall be verified on site by builder.

NO.	DATE	REVISIONS	REMARKS	BY






Window Schedule				
Window #	Rough Opening	Qty	Location	
A	CUDH282B-2	78 3/4 x 64 7/8	5	MBR, LR, BR4, FR
B	3/0 x 6/8 Ext Dr	38 1/2 x 82 1/2	1	Entry
C	CUDH3620-2	83 3/4 x 48 7/8	1	DR
D	CIFD606B	73 5/8 x 82 1/2	1	DR
E	CCM2440 2W	49 x 39 5/8	1	Kit
F	CCM640	17 x 39 5/8	1	Mudrm
G	CUDH2020-2	51 3/4 x 48 7/8	2	MB, Gar
H	CUDH3218	38 3/8 x 44 7/8	1	Gar
I	CUDH3018	36 3/8 x 44 7/8	2	BR2, Upper LR
J	CUDH3222-2	63 3/4 x 52 7/8	1	BR3
K	CUDH3222	38 3/8 x 52 7/8	1	BR2
L	CUDH3022	36 3/8 x 52 7/8	2	BR2, Upper LR
M	CRT5872DHT	See Below	1	Upper Entry
N	CUDHP2050	26 3/8 x 52 3/8	1	Upper LR
P/R	Special	See Below	1	Upper LR
S	Special	See Below	1	Upper LR
T	Special	See Below	1	Upper LR
U	3/0 x 6/8 Ext Dr	38 1/2 x 82 1/2	2	Mudrm, FR

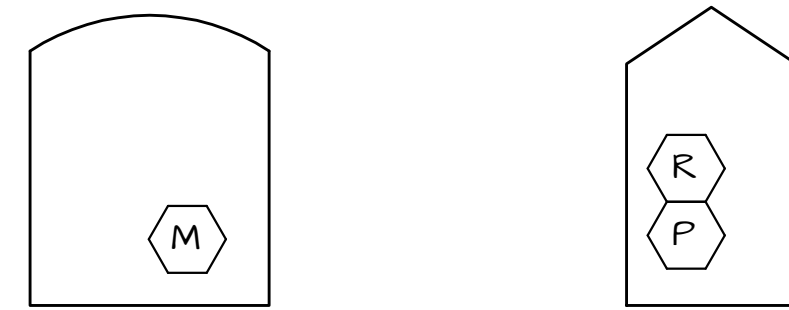

Specialty Wdo Rough Openings  
1/4" = 1'-0"

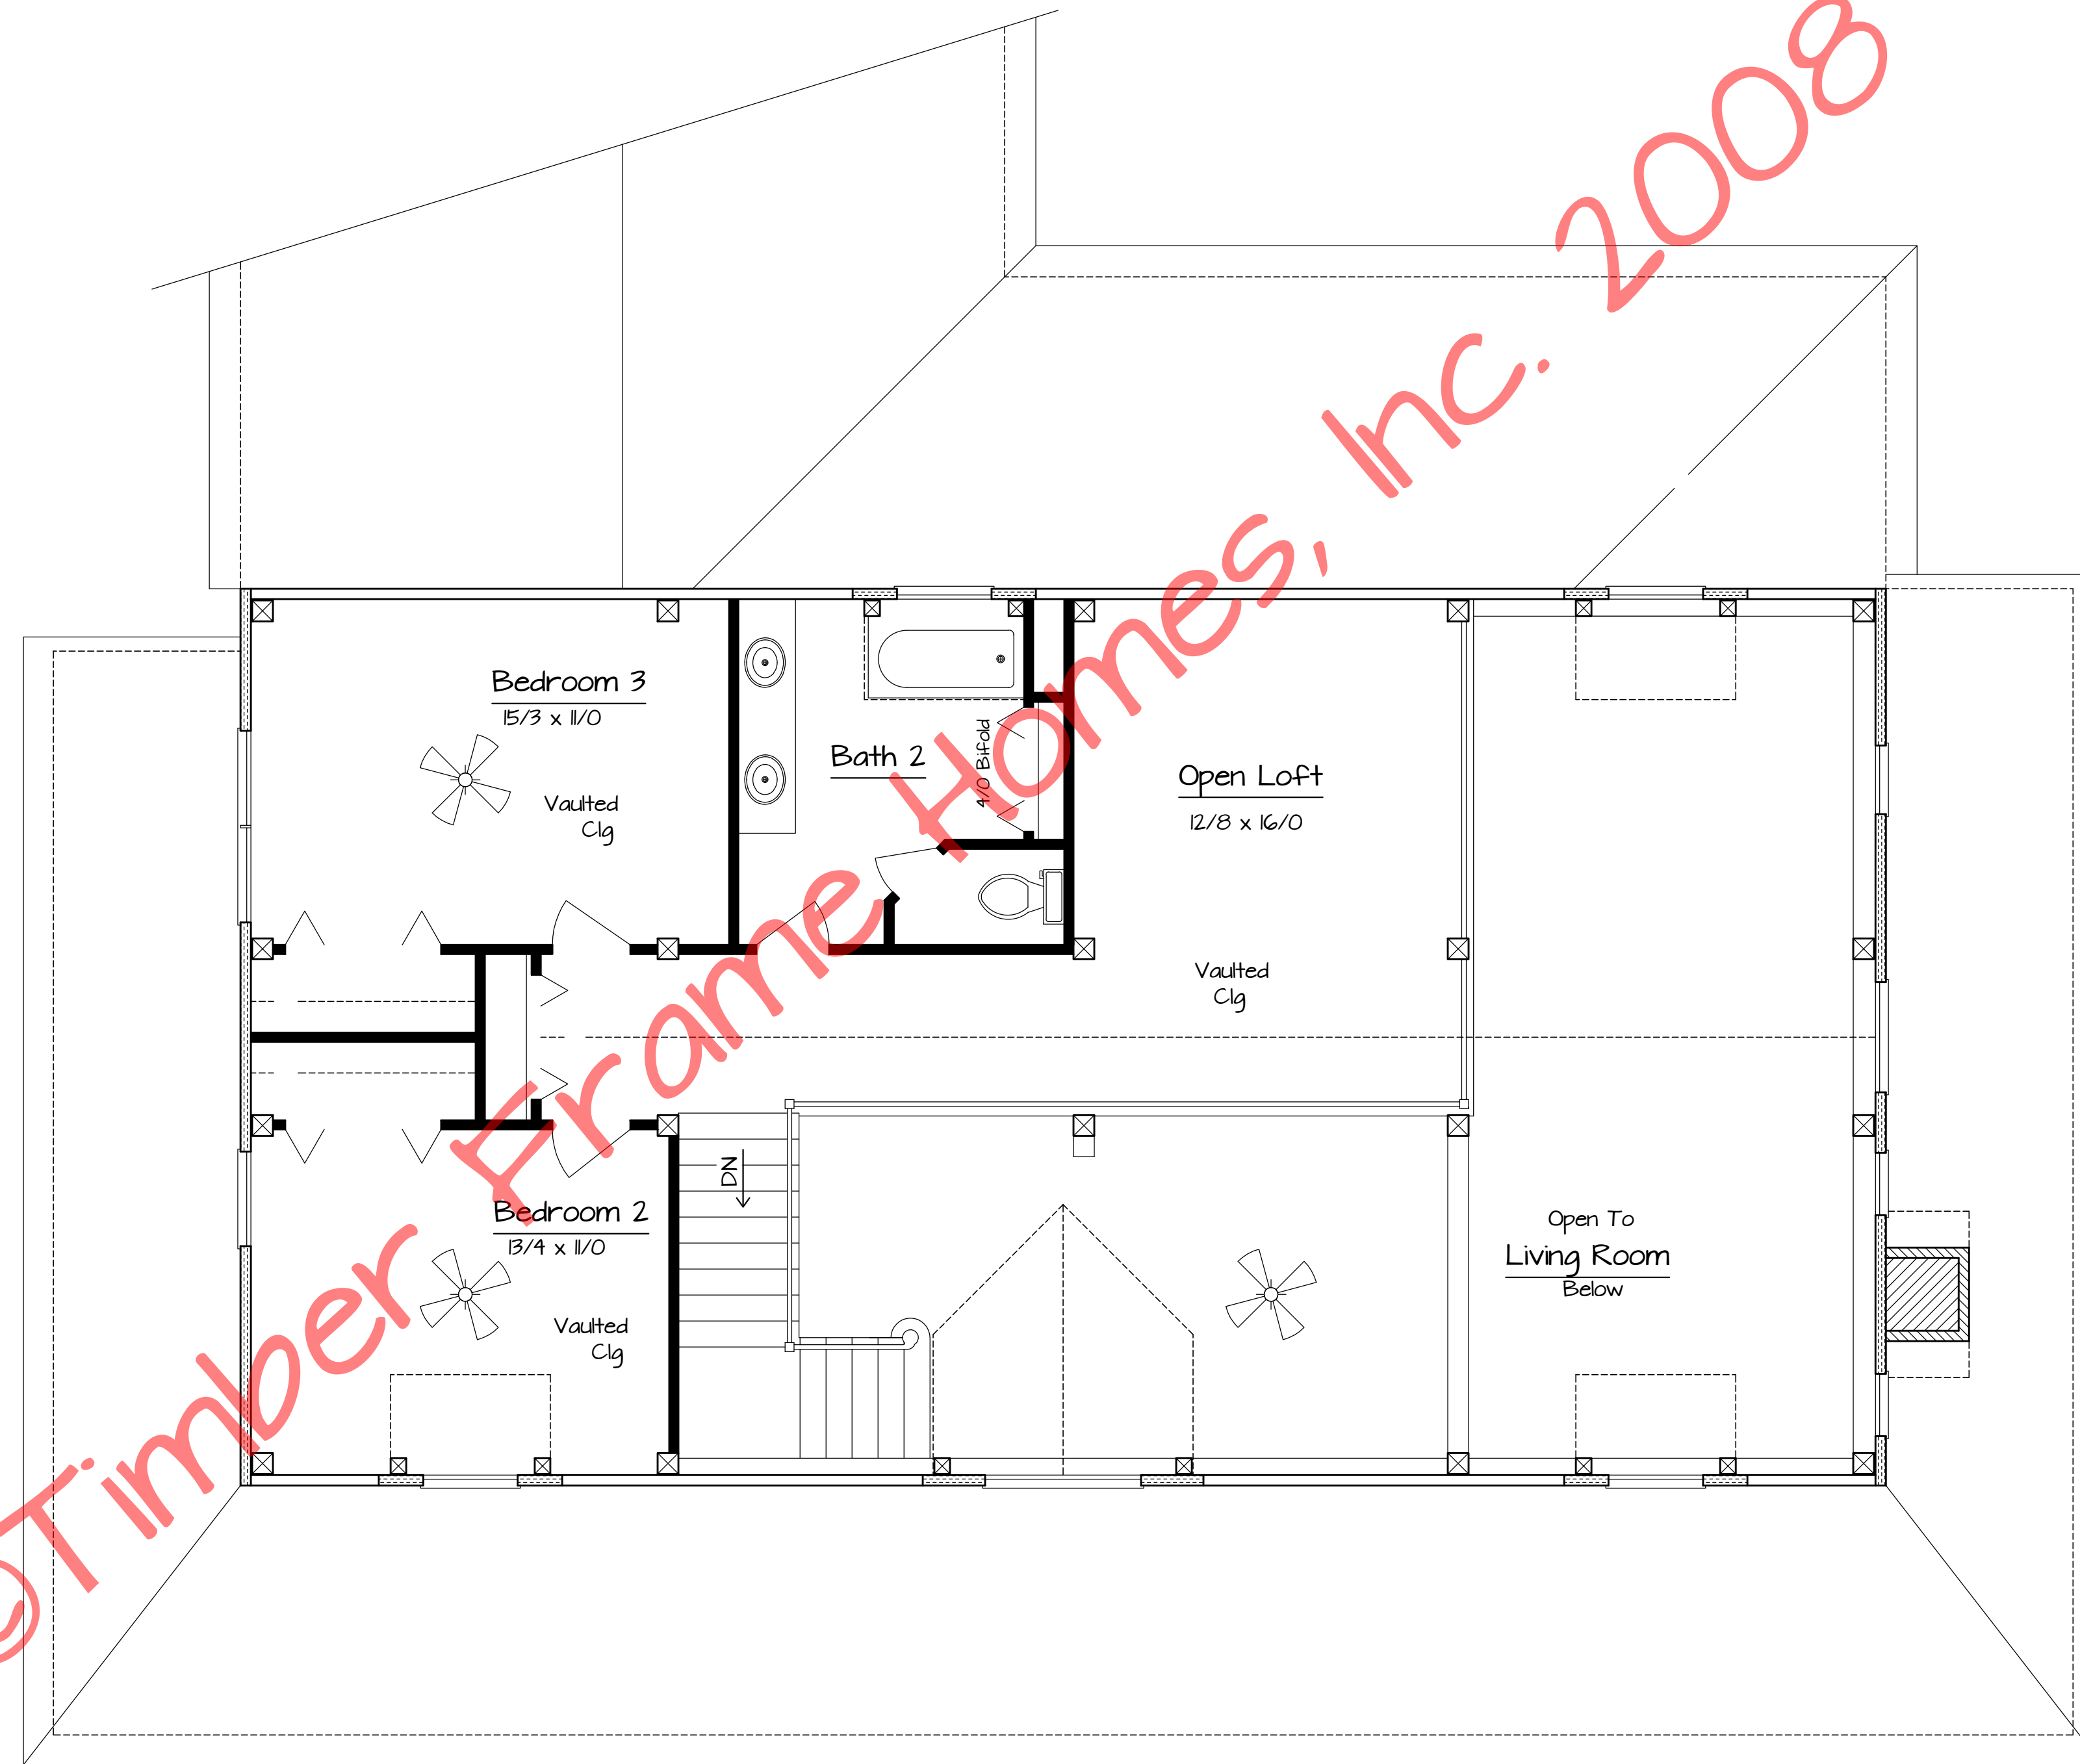


Second Floor Plan  
819 sf Living Area 1/4" = 1'-0"

Richmond  
Second Floor Plan  
Gentry's Mill  
2A

Copyright 2008 by Timber Frame Homes Inc.  
All federal, state, and local codes, ordinance, regulations etc. shall be considered as part of specifications for this building and shall take precedence over anything shown, described or implied where same are of variance. All dimensions and conditions shall be verified on site by builder.

NO	DATE	REVISIONS	REMARKS	BY

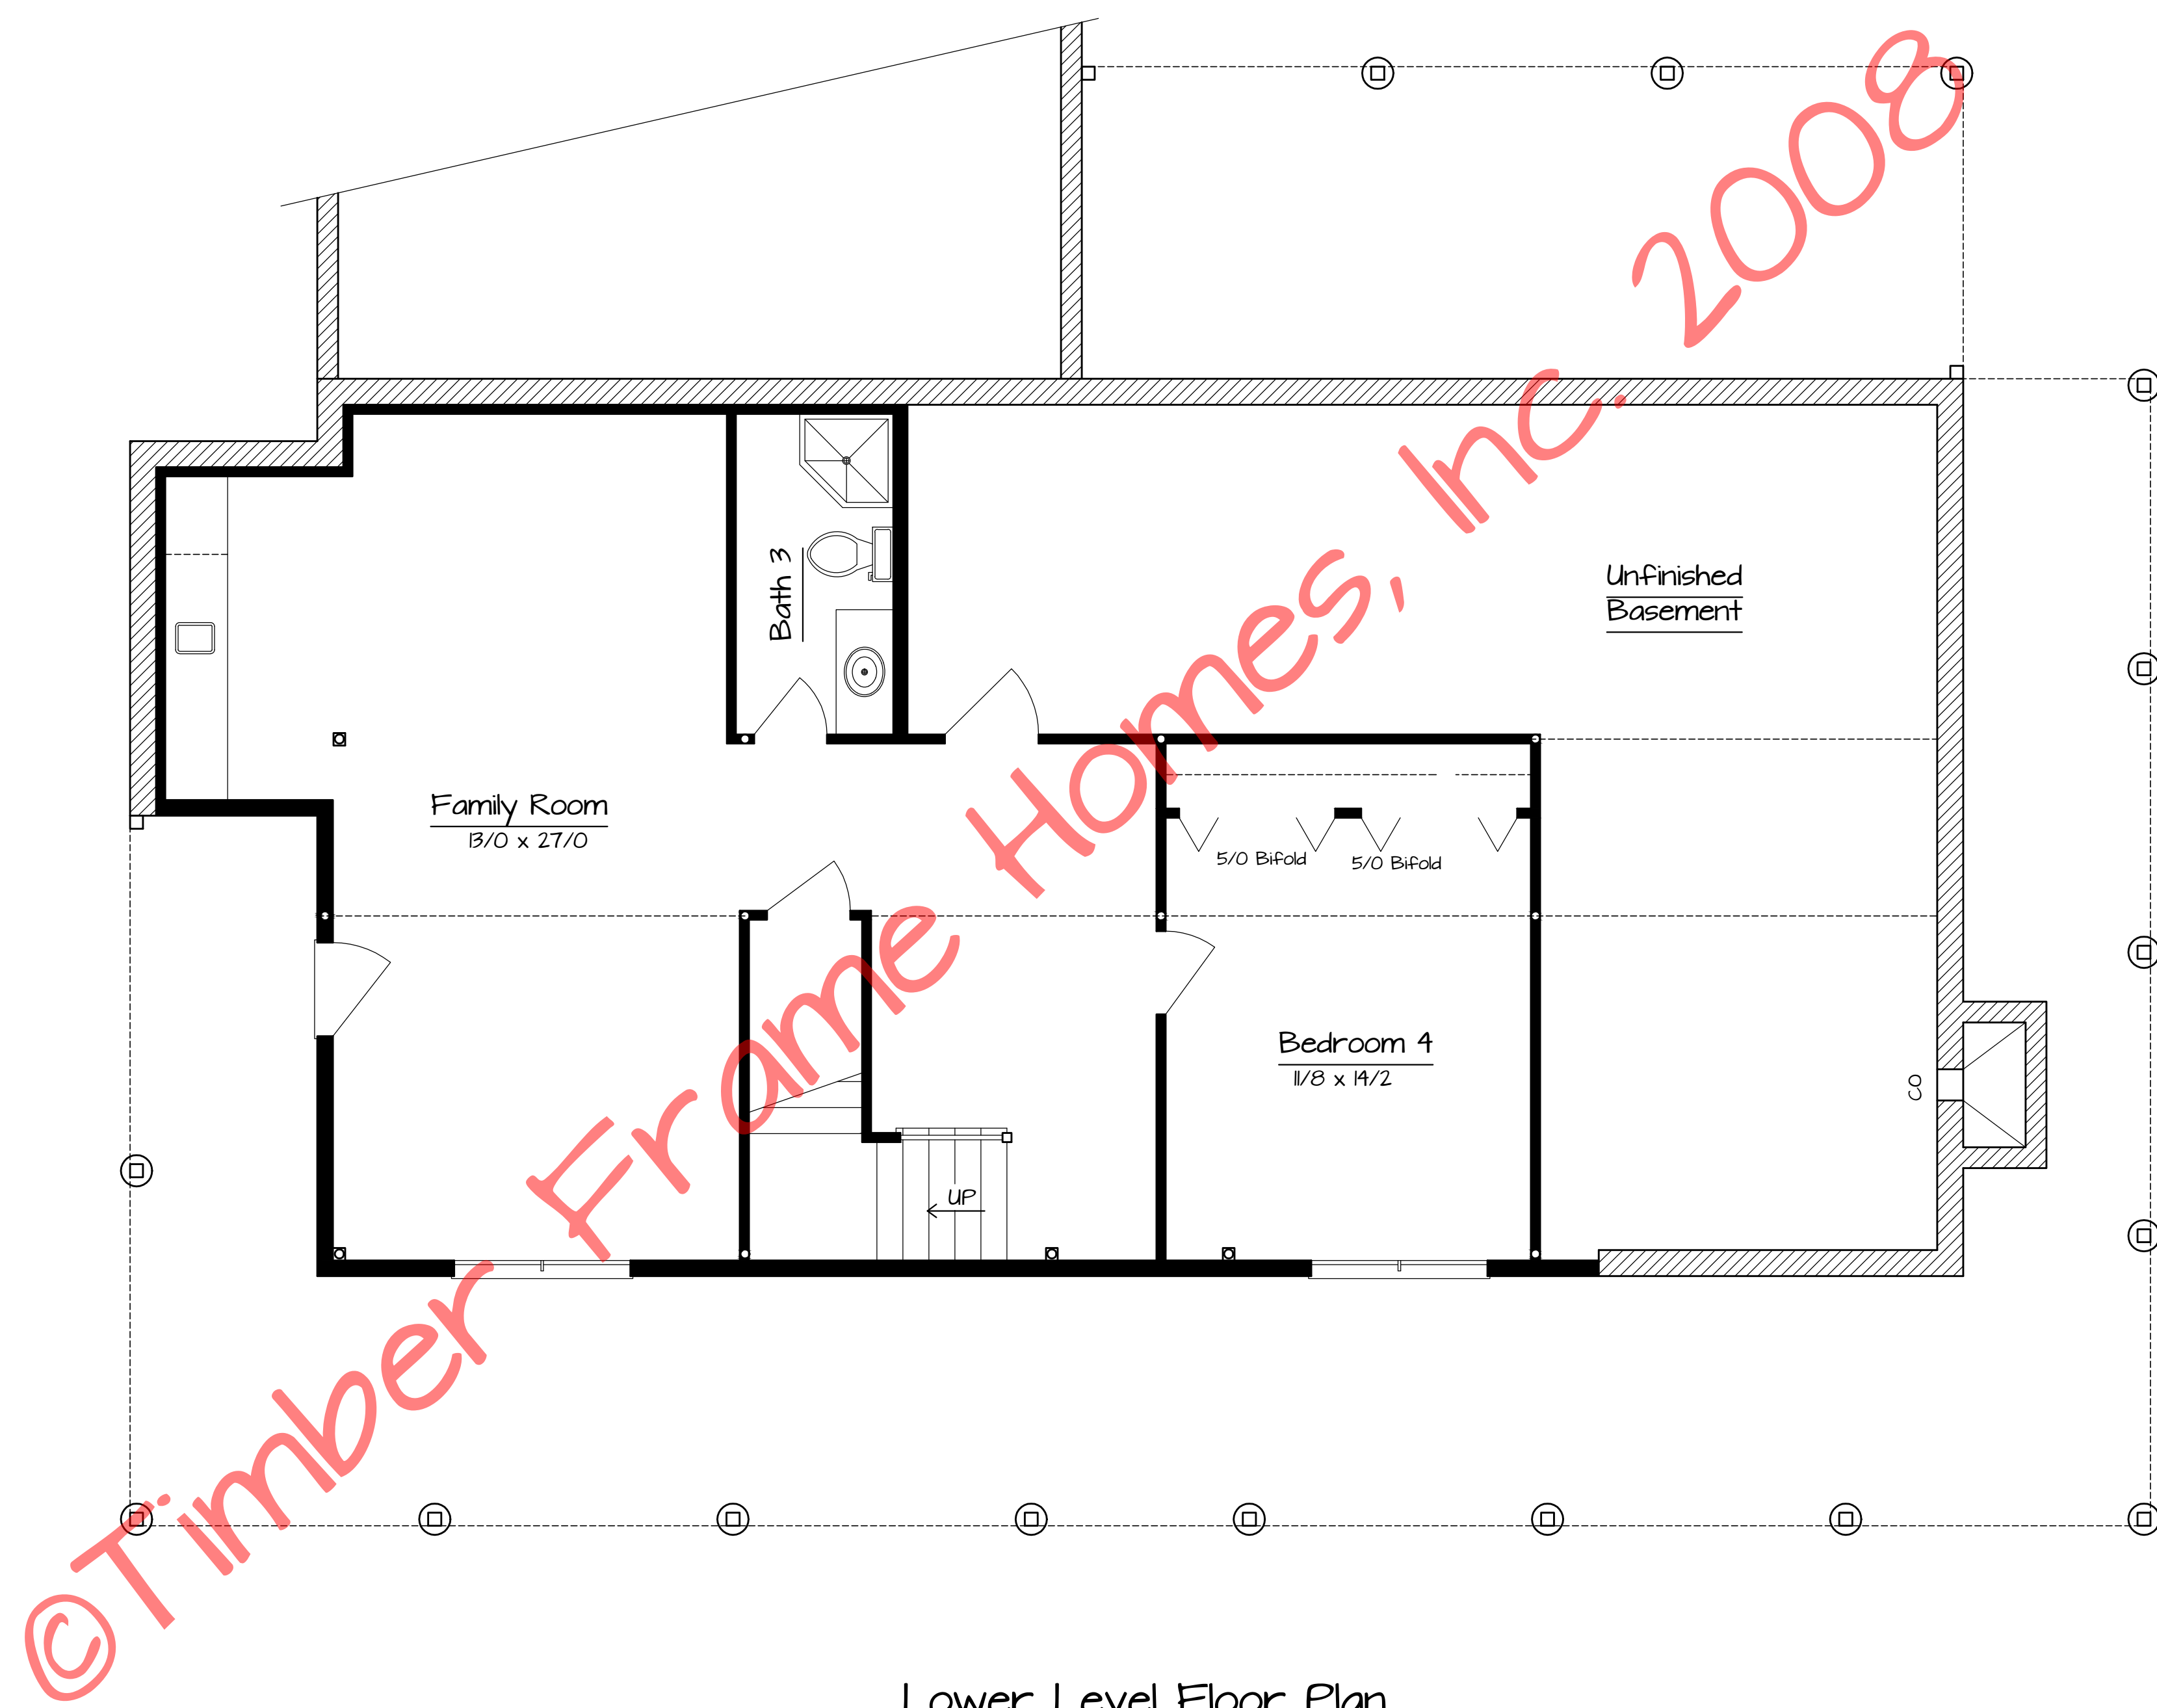

Lower Level Floor Plan  
 937 sqf Living Area 1/4" = 1'-0"

Richmond	
Lower Level Floor Plan	
FILE NO.	Gentry's Mill
SCALE	Noted
DATE	6-2-08
DRAWN BY	MAW
SHEET NUMBER	2B

Copyright 2008 by Timber Frame Homes Inc.  
 All federal, state, and local codes, ordinance, regulations etc. shall be considered as part of specifications for this building and shall take precedence over anything shown, described or implied where same are of variance. All dimensions and conditions shall be verified on site by builder.

REVISIONS		BY
NO.	DATE	REMARKS