



Timber Frame Homes Inc.

Taylortown

Main Level 1622

Upper Level 319

Total 1653

Covered Porches 336

Open Decks 186

Number of Stories 1 1/2

Foundation Daylight CrawlSpace/Slab

Construction Type Timber Frame

Enclosure Structural Insulated Panels (SIPs)

Bedrooms 2


Baths 2

House Dimensions

Width 56'2"

Depth 44'

Maximum Ridge Height 24'2"

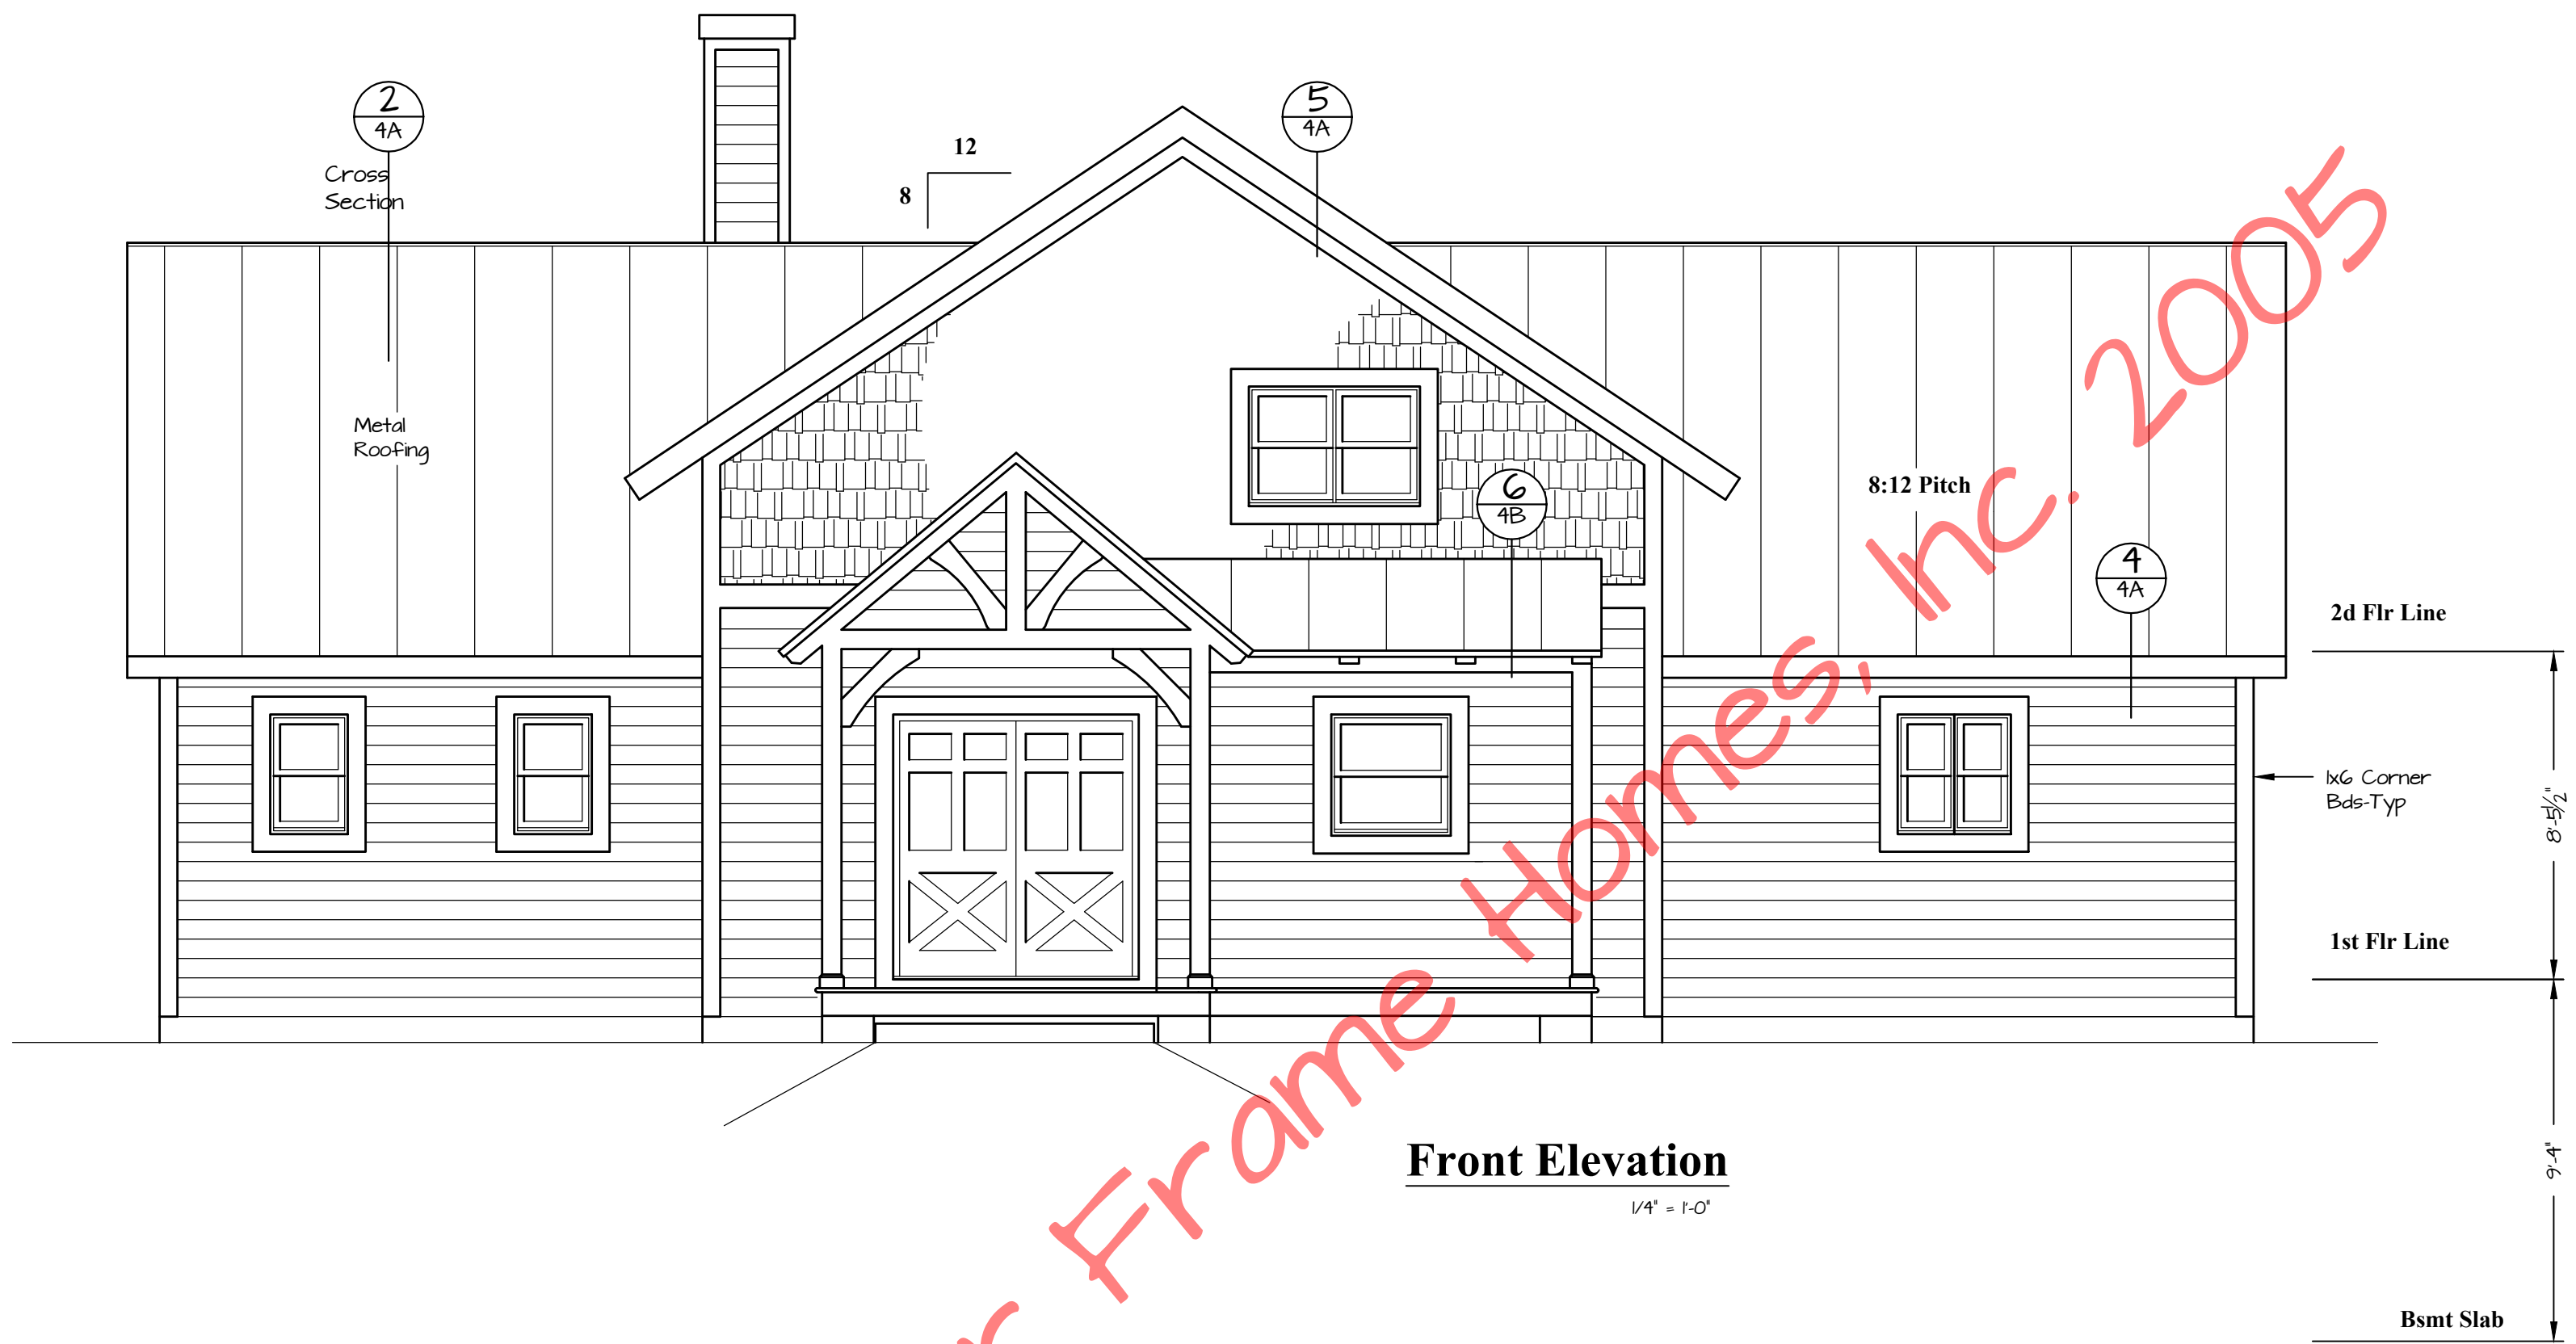

© Timber Frame Homes, Inc. 2005

TaylorTown


TaylorTown

REVISIONS			
NO.	DATE	REMARKS	BY
1	2-10-06	Wd Porch	MAW

Copyright 2005 by Timber Frame Homes, Inc.
 All federal, state, and local codes, ordinance, regulations etc. shall be considered as part of specifications for this building and shall take precedence over anything shown, described, or implied where same are at variance. All dimensions and conditions shall be verified on site by builder.



<i>TaylorTown</i> Elevation		
SCALE:	Noted	FILE NO.
DATE:	1-13-06	DRAWN BY: MAW
		SHEET NUMBER: /

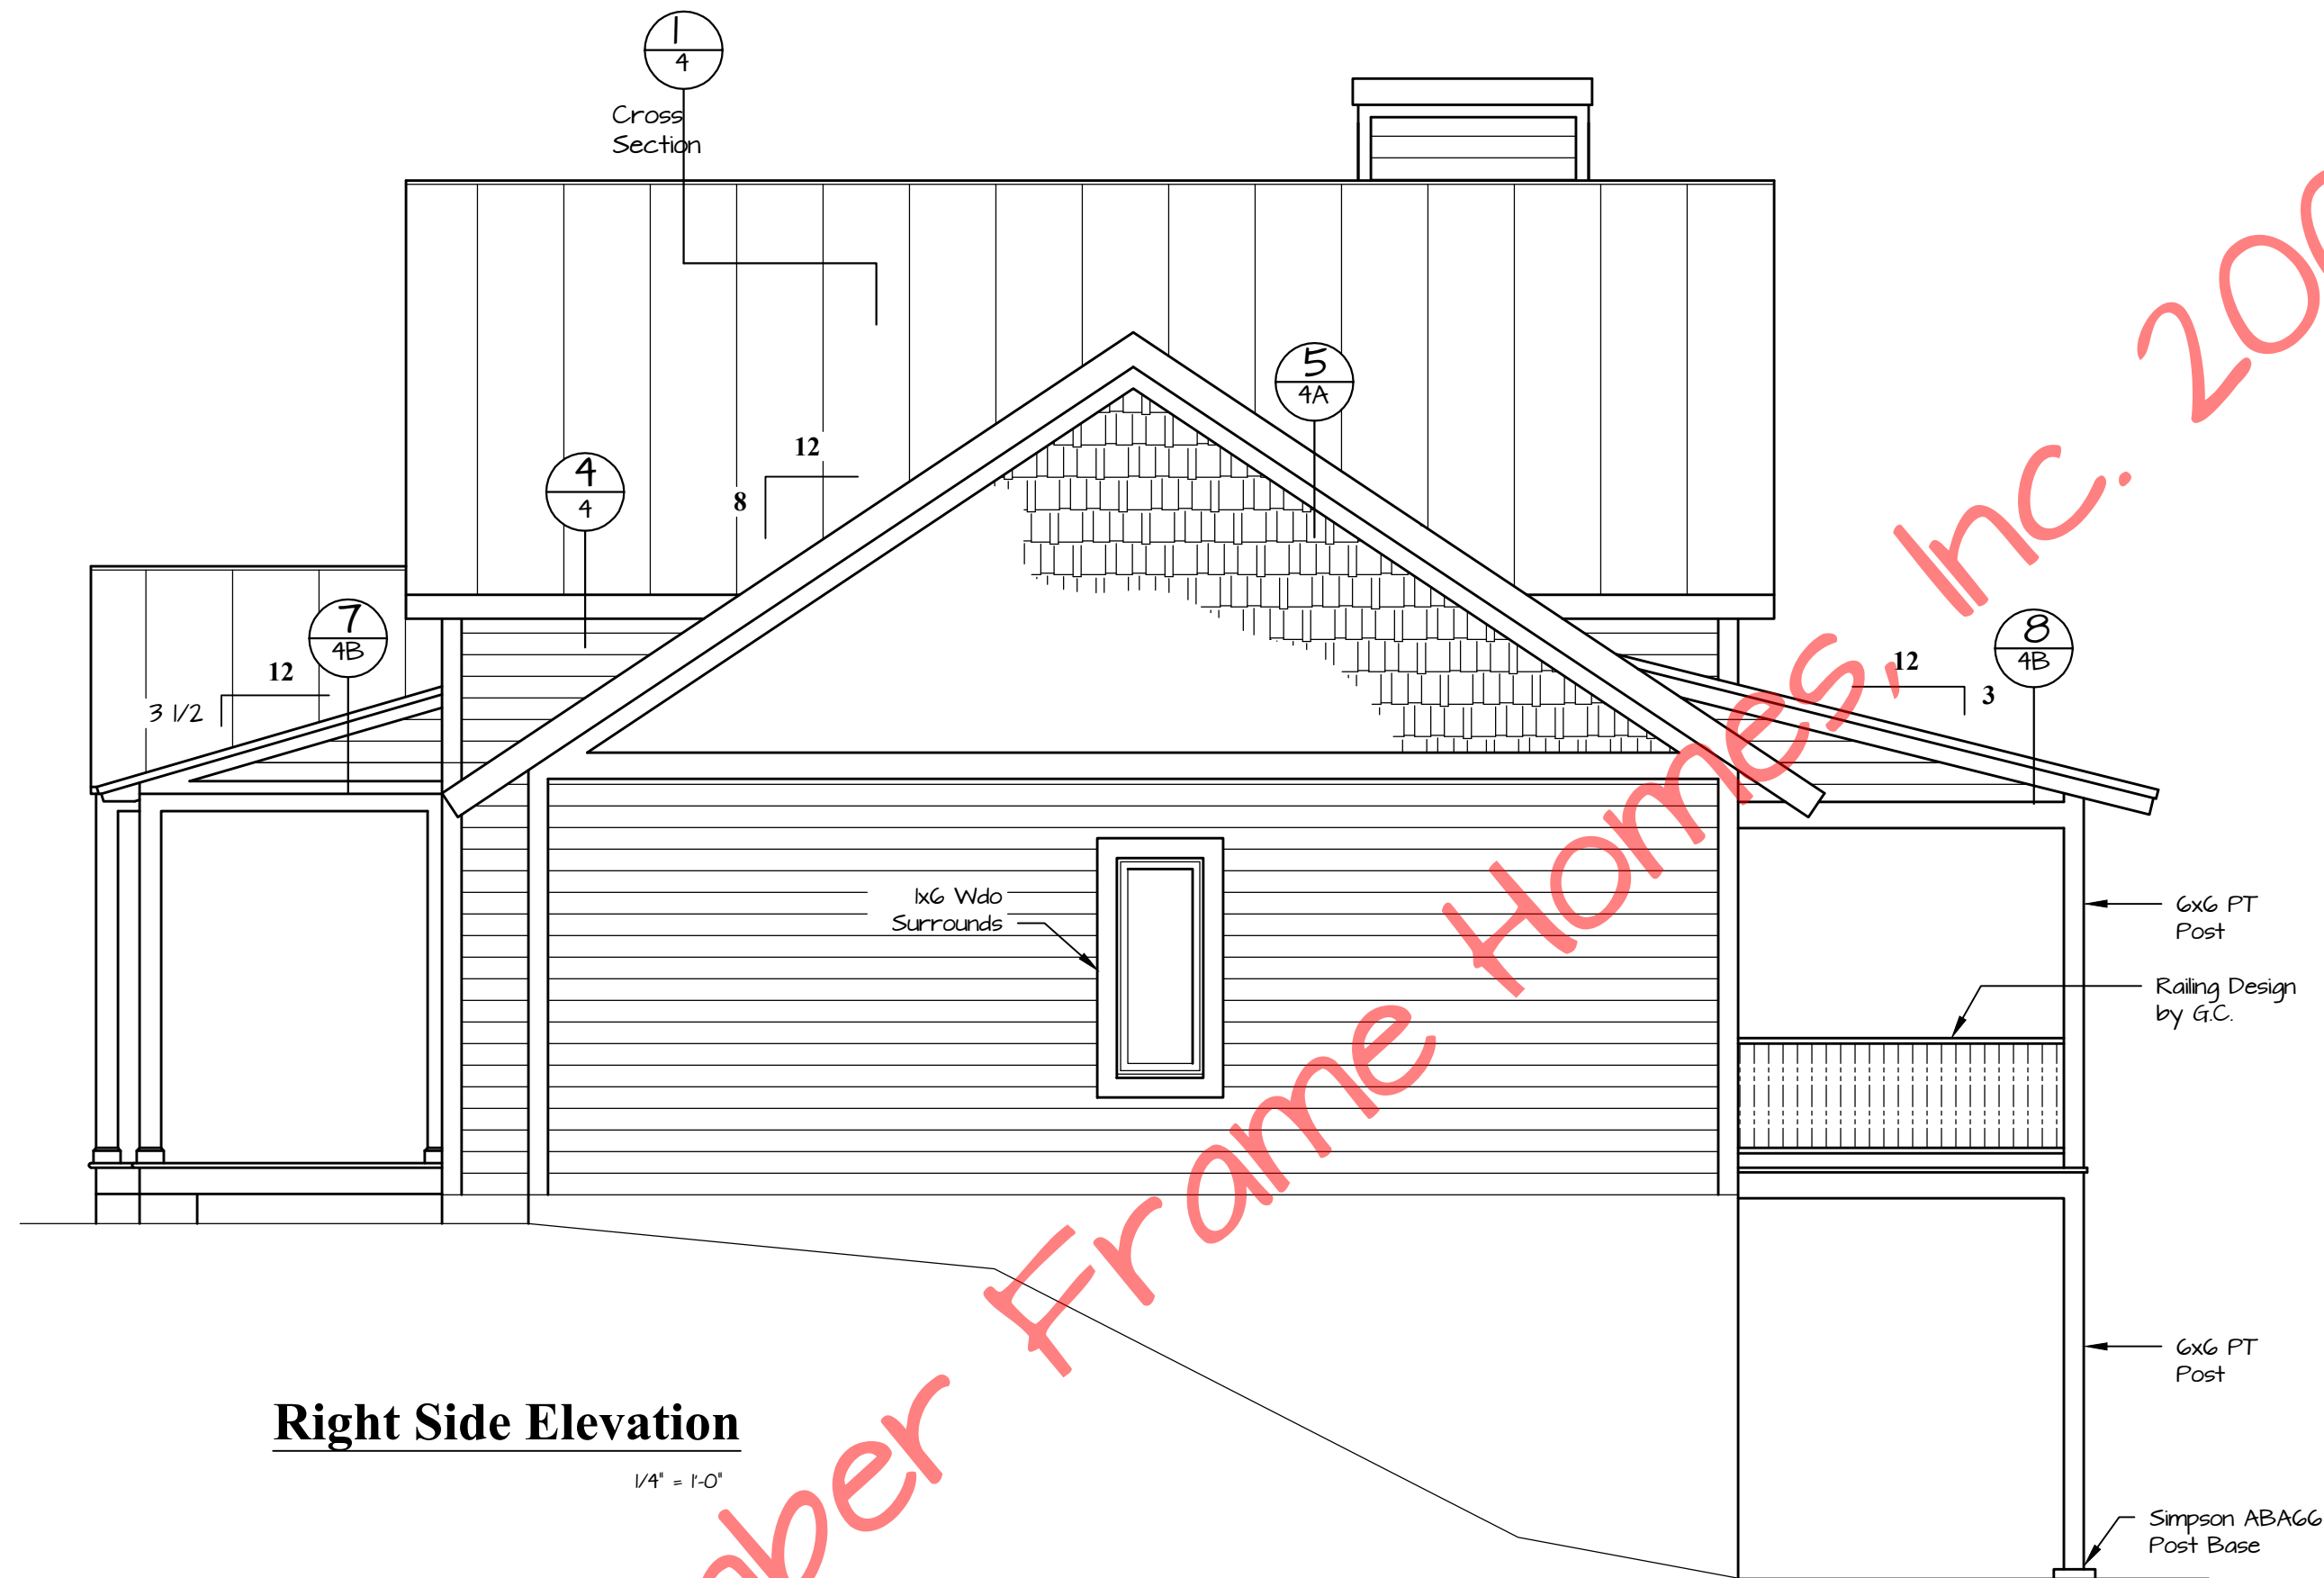

Right Side Elevation

1/4" = 1'-0"

© Timber Frame Homes, Inc. 2005

TaylorTown

TaylorTown

REVISIONS			
NO.	DATE	REMARKS	BY
1	2-10-06	Csmt Wdo	MAW


Copyright 2005 by Timber Frame Homes, Inc.

All federal, state, and local codes, ordinance, regulations etc. shall be considered as part of specifications for this building and shall take precedence over anything shown, described, or implied where same are at variance. All dimensions and conditions shall be verified on site by builder.



**TaylorTown
Elevation**

SCALE:	Noted	FILE NO.:	
DATE:	1-13-06	DRAWN BY:	MAW
		SHEET NUMBER:	1A

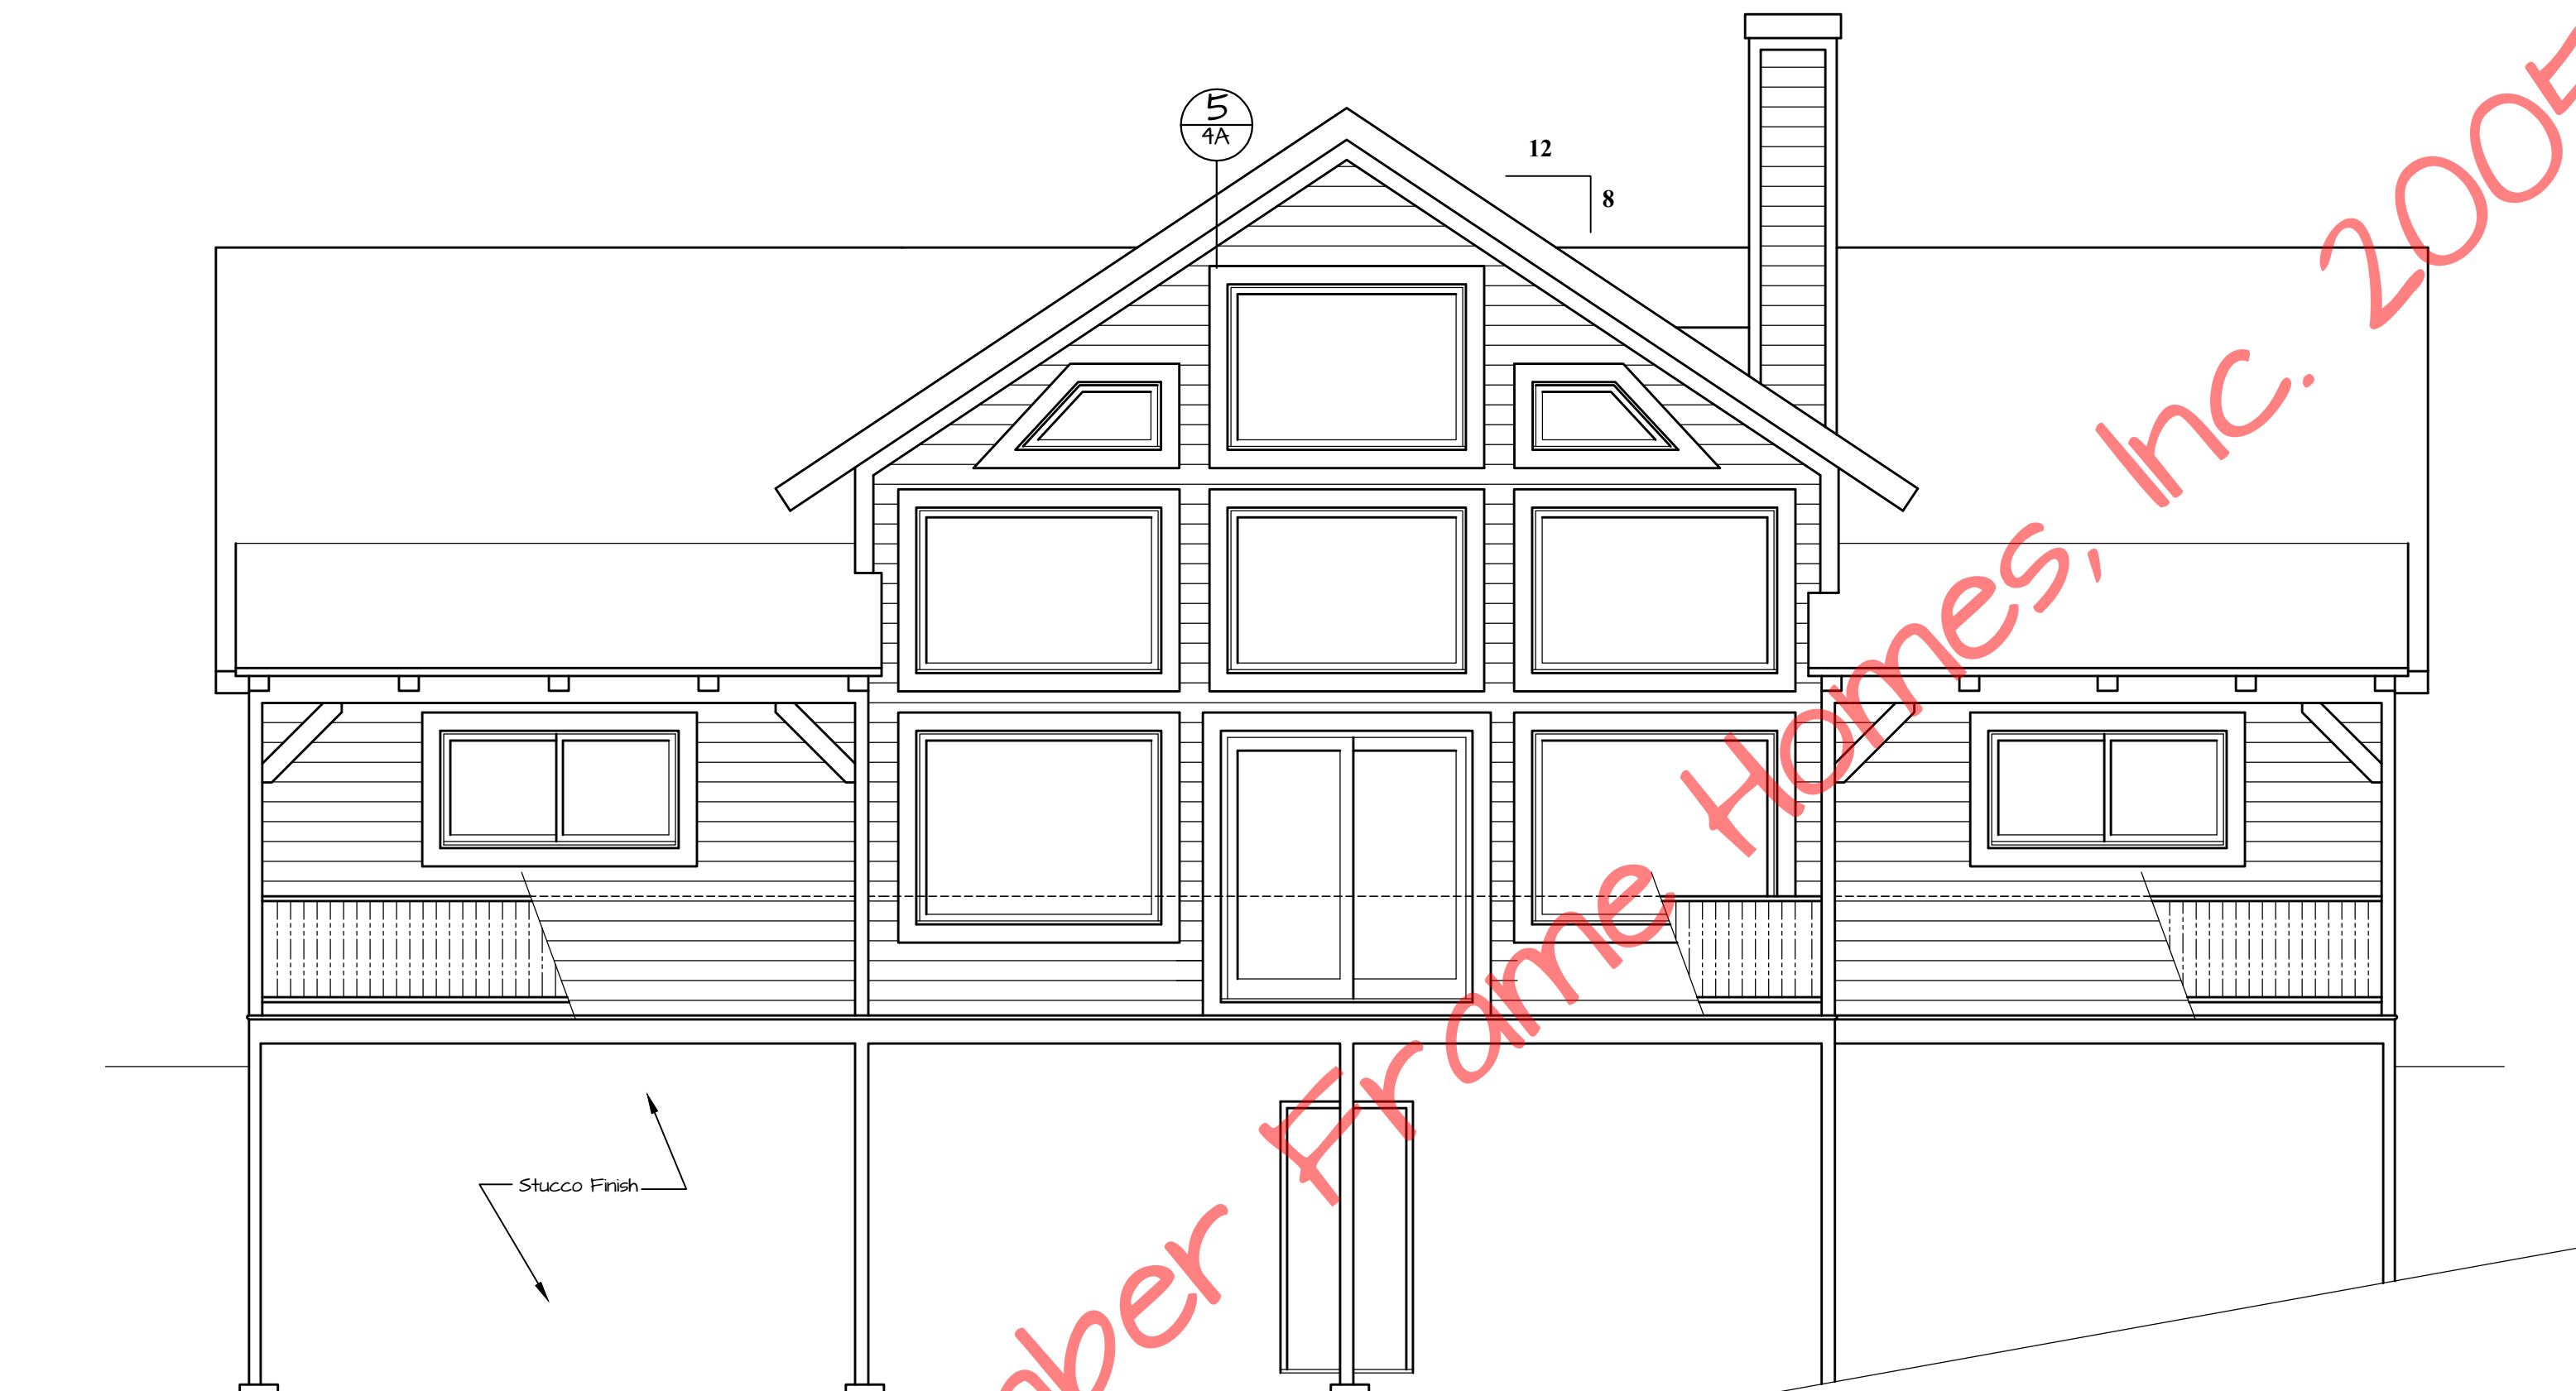

Rear Elevation

1/4" = 1'-0"

REVISIONS			
NO.	DATE	REMARKS	BY
1	2-10-06	Revise Wdo's & Drs	MAW


Copyright 2005 by Timber Frame Homes, Inc.

All federal, state, and local codes, ordinance, regulations etc. shall be considered as part of specifications for this building and shall take precedence over anything shown, described, or implied where same are at variance. All dimensions and conditions shall be verified on site by builder.



TaylorTown
Elevation

SCALE: Noted	FILE NO:
DATE: 1-13-06	DRAWN BY: MAW
	SHEET NUMBER: 1B

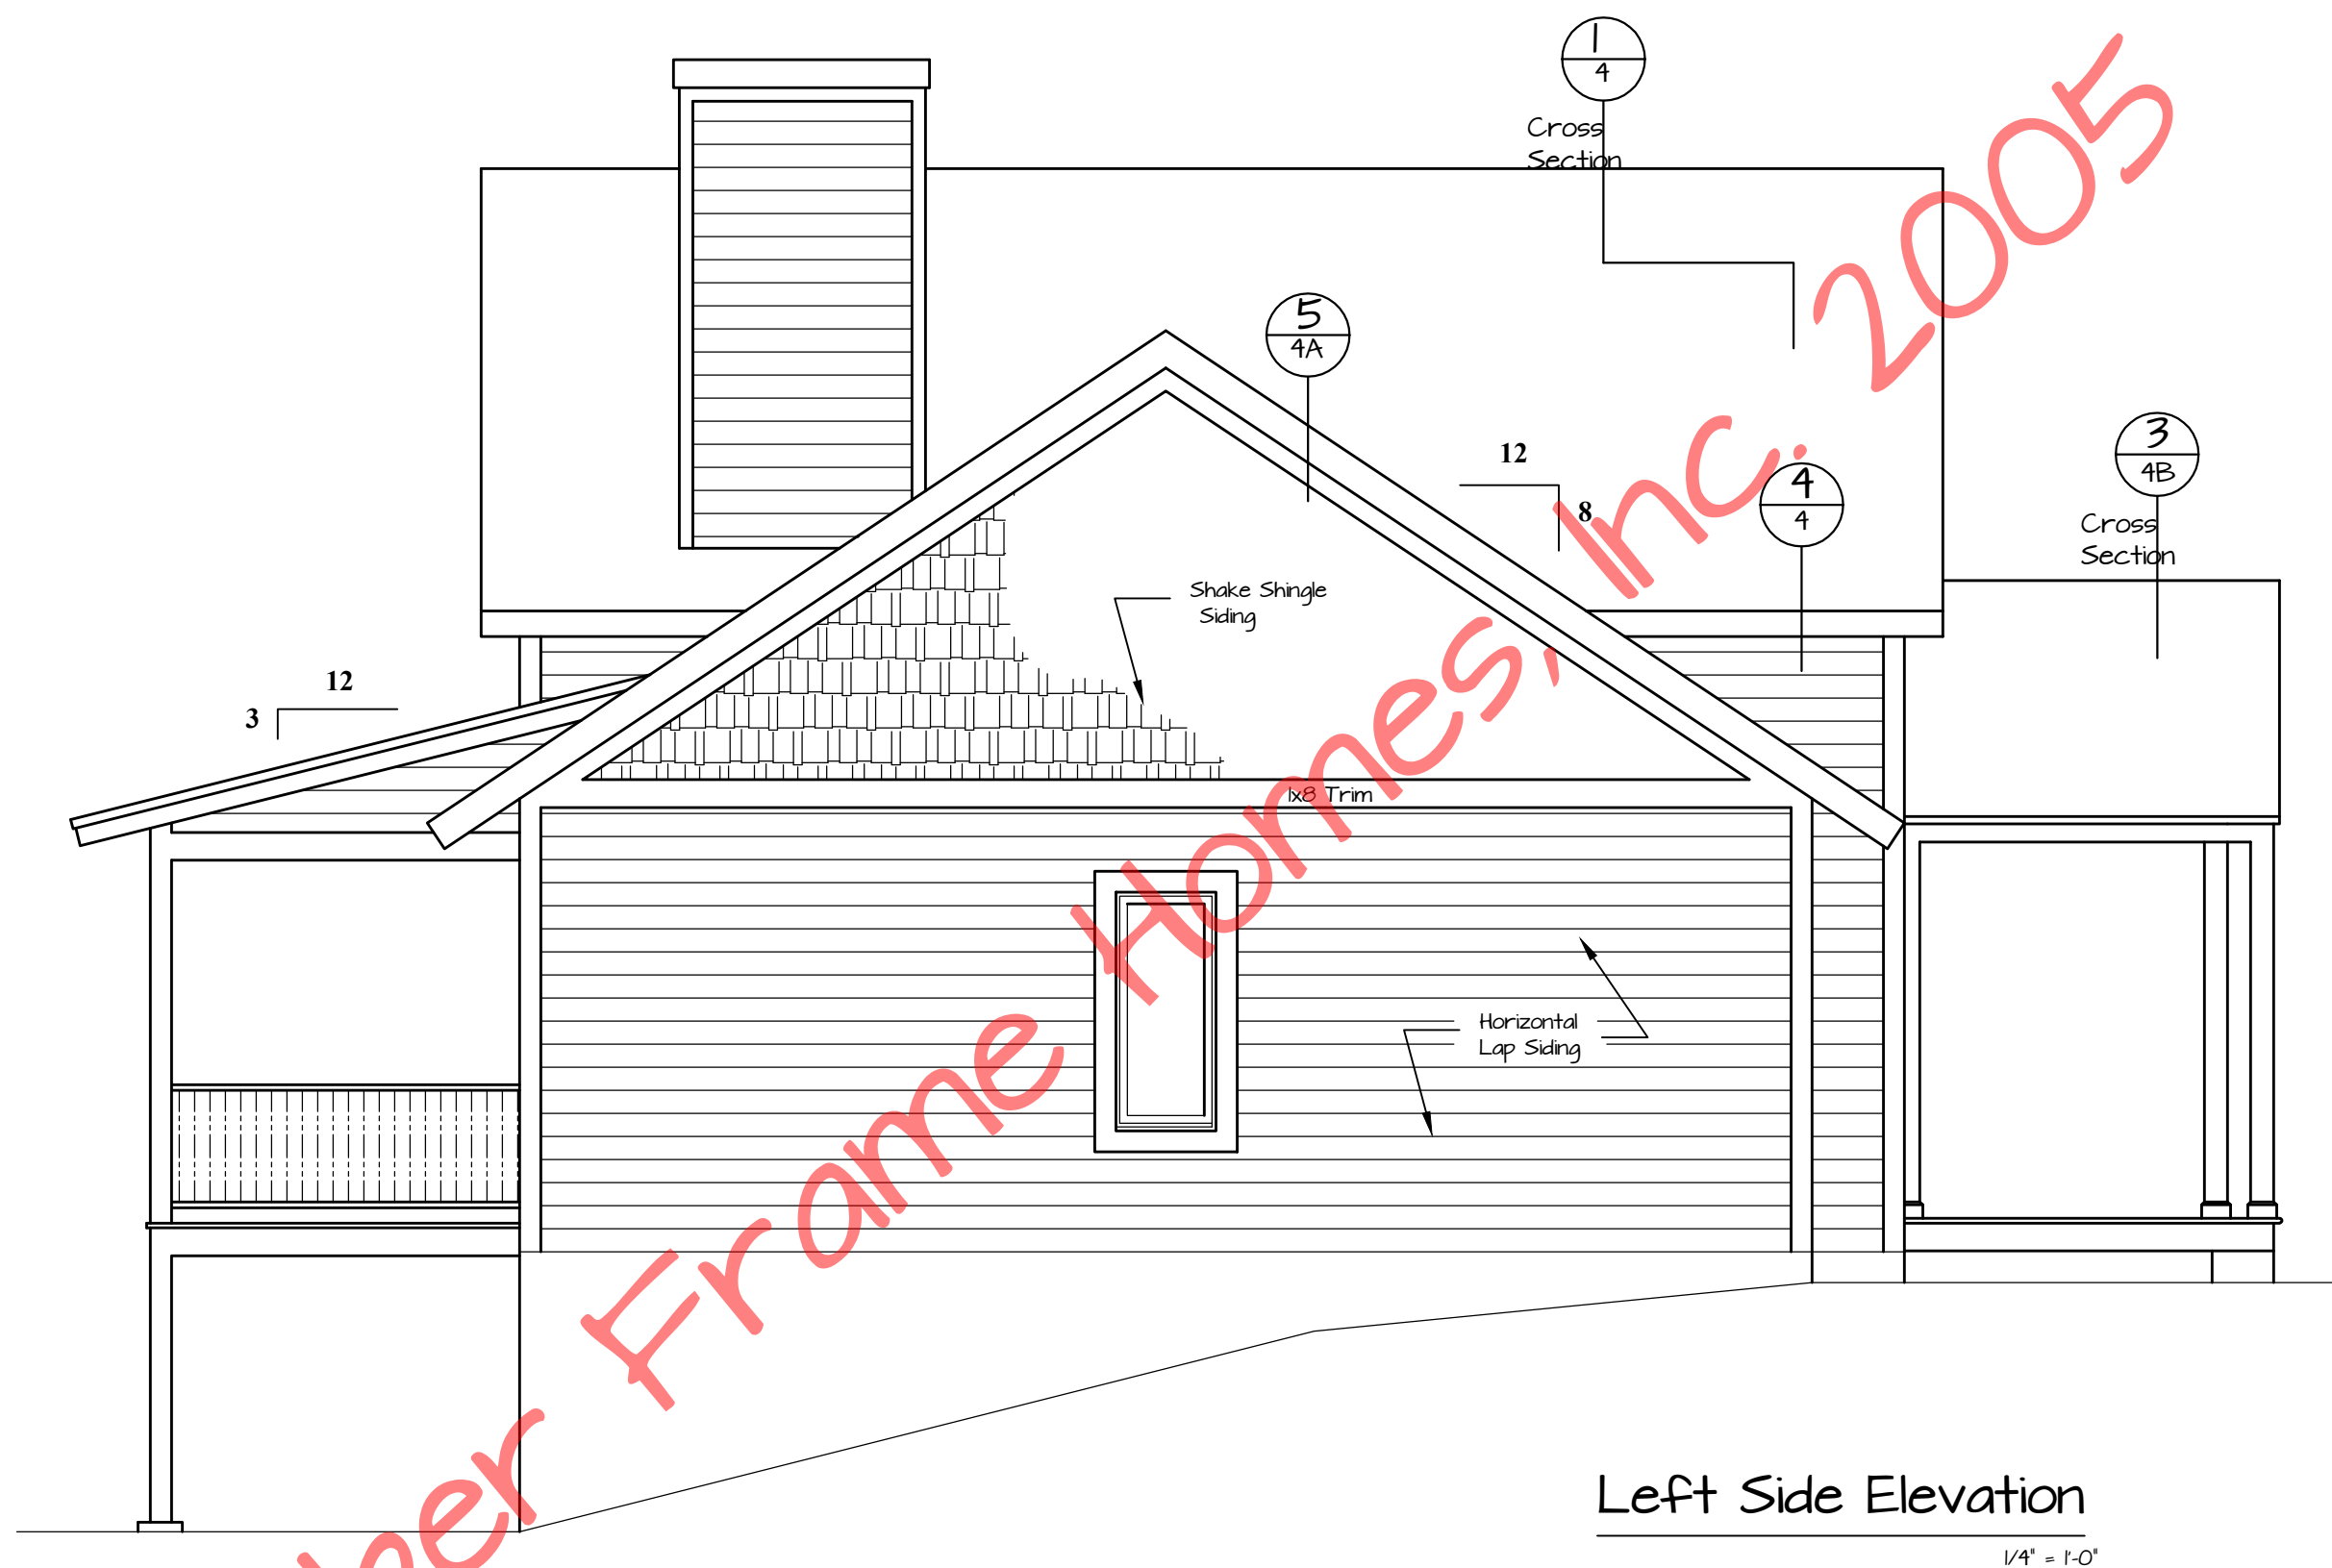

Left Side Elevation

1/4" = 1'-0"

© Timber Frame Homes, Inc. 2005

REVISIONS

NO.	DATE	REMARKS	BY
1	2-10-06	Csmt Wdo	MAW


Copyright 2005 by Timber Frame Homes, Inc.

All federal, state, and local codes, ordinance, regulations etc. shall be considered as part of specifications for this building and shall take precedence over anything shown, described, or implied where same are at variance. All dimensions and conditions shall be verified on site by builder.



TaylorTown
Elevation

SCALE:	Noted	FILE NO.:	
DATE:	1-13-06	DRAWN BY:	MAW
		SHEET NUMBER:	1C

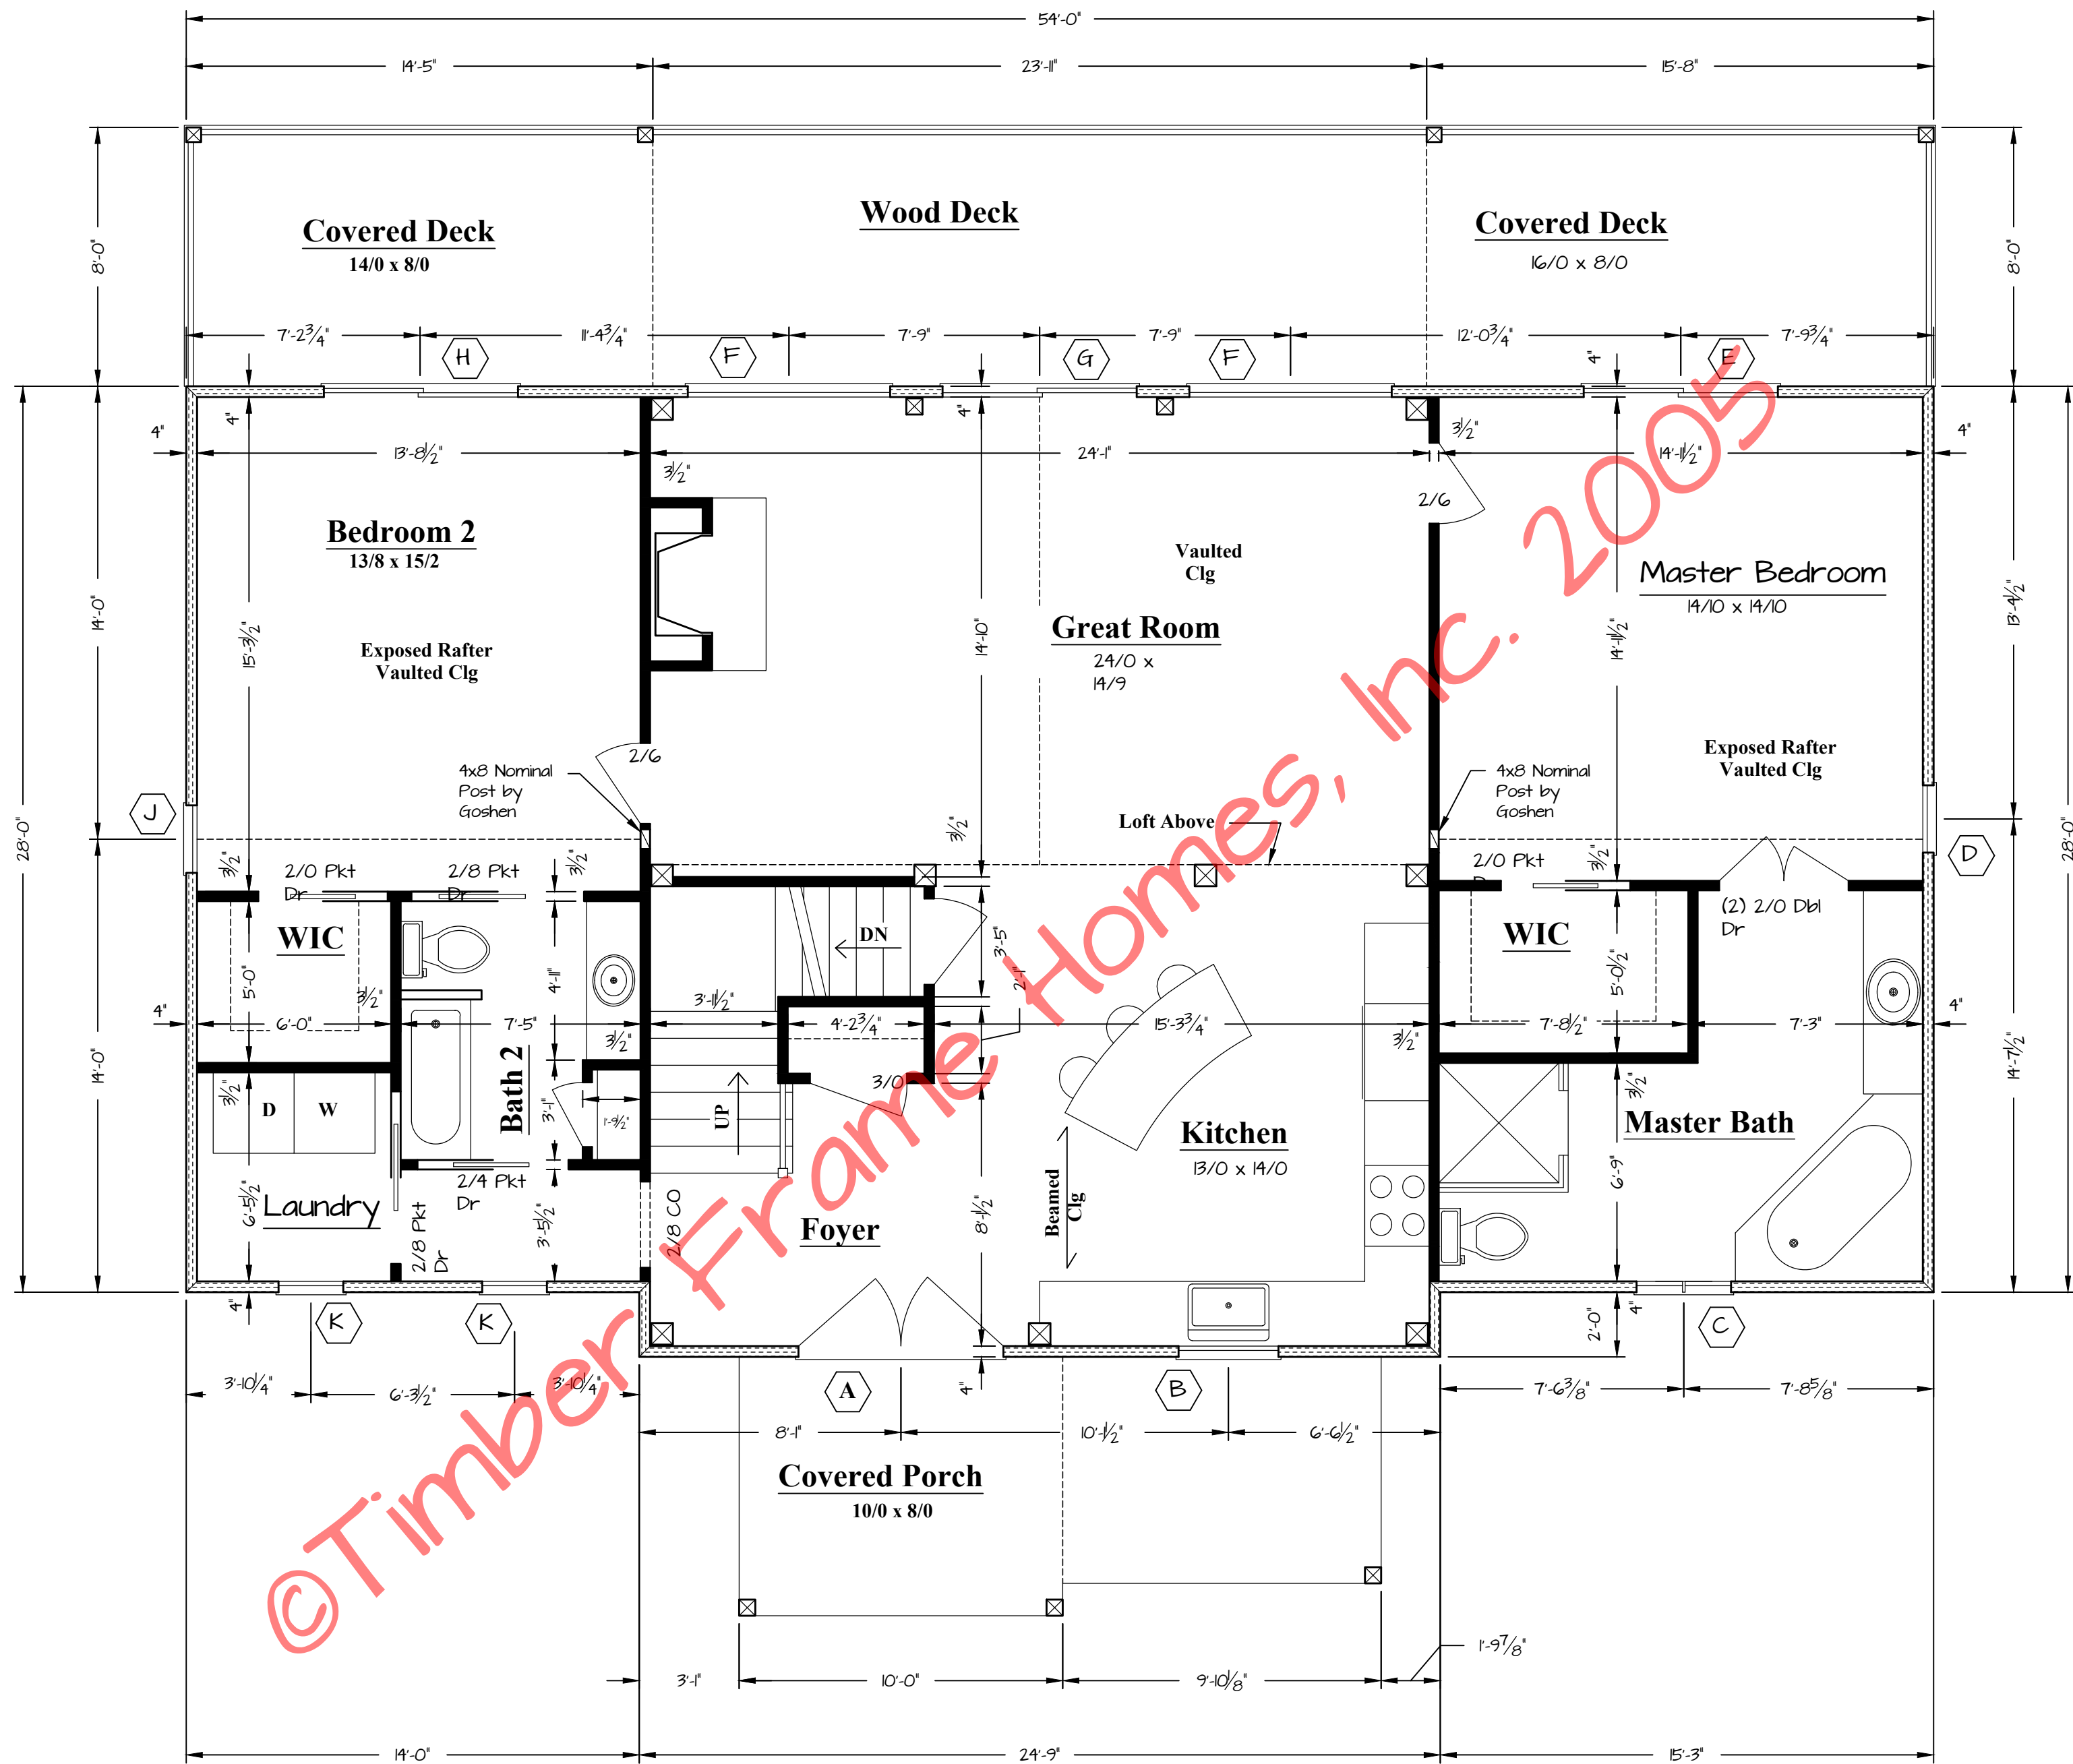

First Floor Plan

1562 sqF Living Area 1/4" = 1'-0"

NOTES:


1. Marvin® WINDOW NOMENCLATURE
2. EXTERIOR WALLS ARE 4" STRUCTURAL INSULATED PANELS (R-26) by GOSHEN
3. THE TIMBER FRAME IS #2 EASTERN WHITE PINE or BETTER, CUT, FIT AND RAISED by GOSHEN

© Timber Frame Homes, Inc. 2005

REVISIONS			
NO.	DATE	REMARKS	BY

Copyright 2005 by Timber Frame Homes, Inc.

All federal, state, and local codes, ordinance, regulations etc. shall be considered as part of specifications for this building and shall take precedence over anything shown, described, or implied where same are at variance. All dimensions and conditions shall be verified on site by builder.


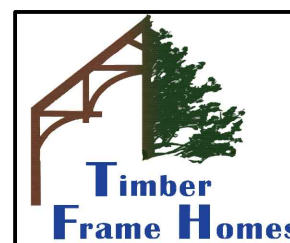


TaylorTown Floor Plans

SCALE:	Noted	FILE NO.:	
DATE:	1-13-06	DRAWN BY:	MAW
		SHEET NUMBER:	2

Window Schedule

Window #	Rough Opening	Qty.	Location
A	Front Door	1	Foyer
B	37 x 37 1/2	1	Kit
C	35 1/2 X 37 1/2	1	Master Bath
D	26 X 62	1	MBR
E	72 x 35 1/2	1	MBR
F	75 x 58 1/2	2	GR
G	73 5/8 x 82 1/2	1	GR
H	72 x 35 1/2	1	BR2
J	26 X 62	1	BR2
K	25 x 37 1/2	2	Laundry
L	53 1/4 X 37 1/2	1	Loft
M	75 x 50 1/2	1	GR
N	75 x 50 1/2	1	GR
O	75 x 50 1/2	1	GR
P	See Below	1	GR
R	75 x 50 1/2	1	GR
S	See Below	1	GR
T	Bsmt Walk-In Door	1	Bsmt

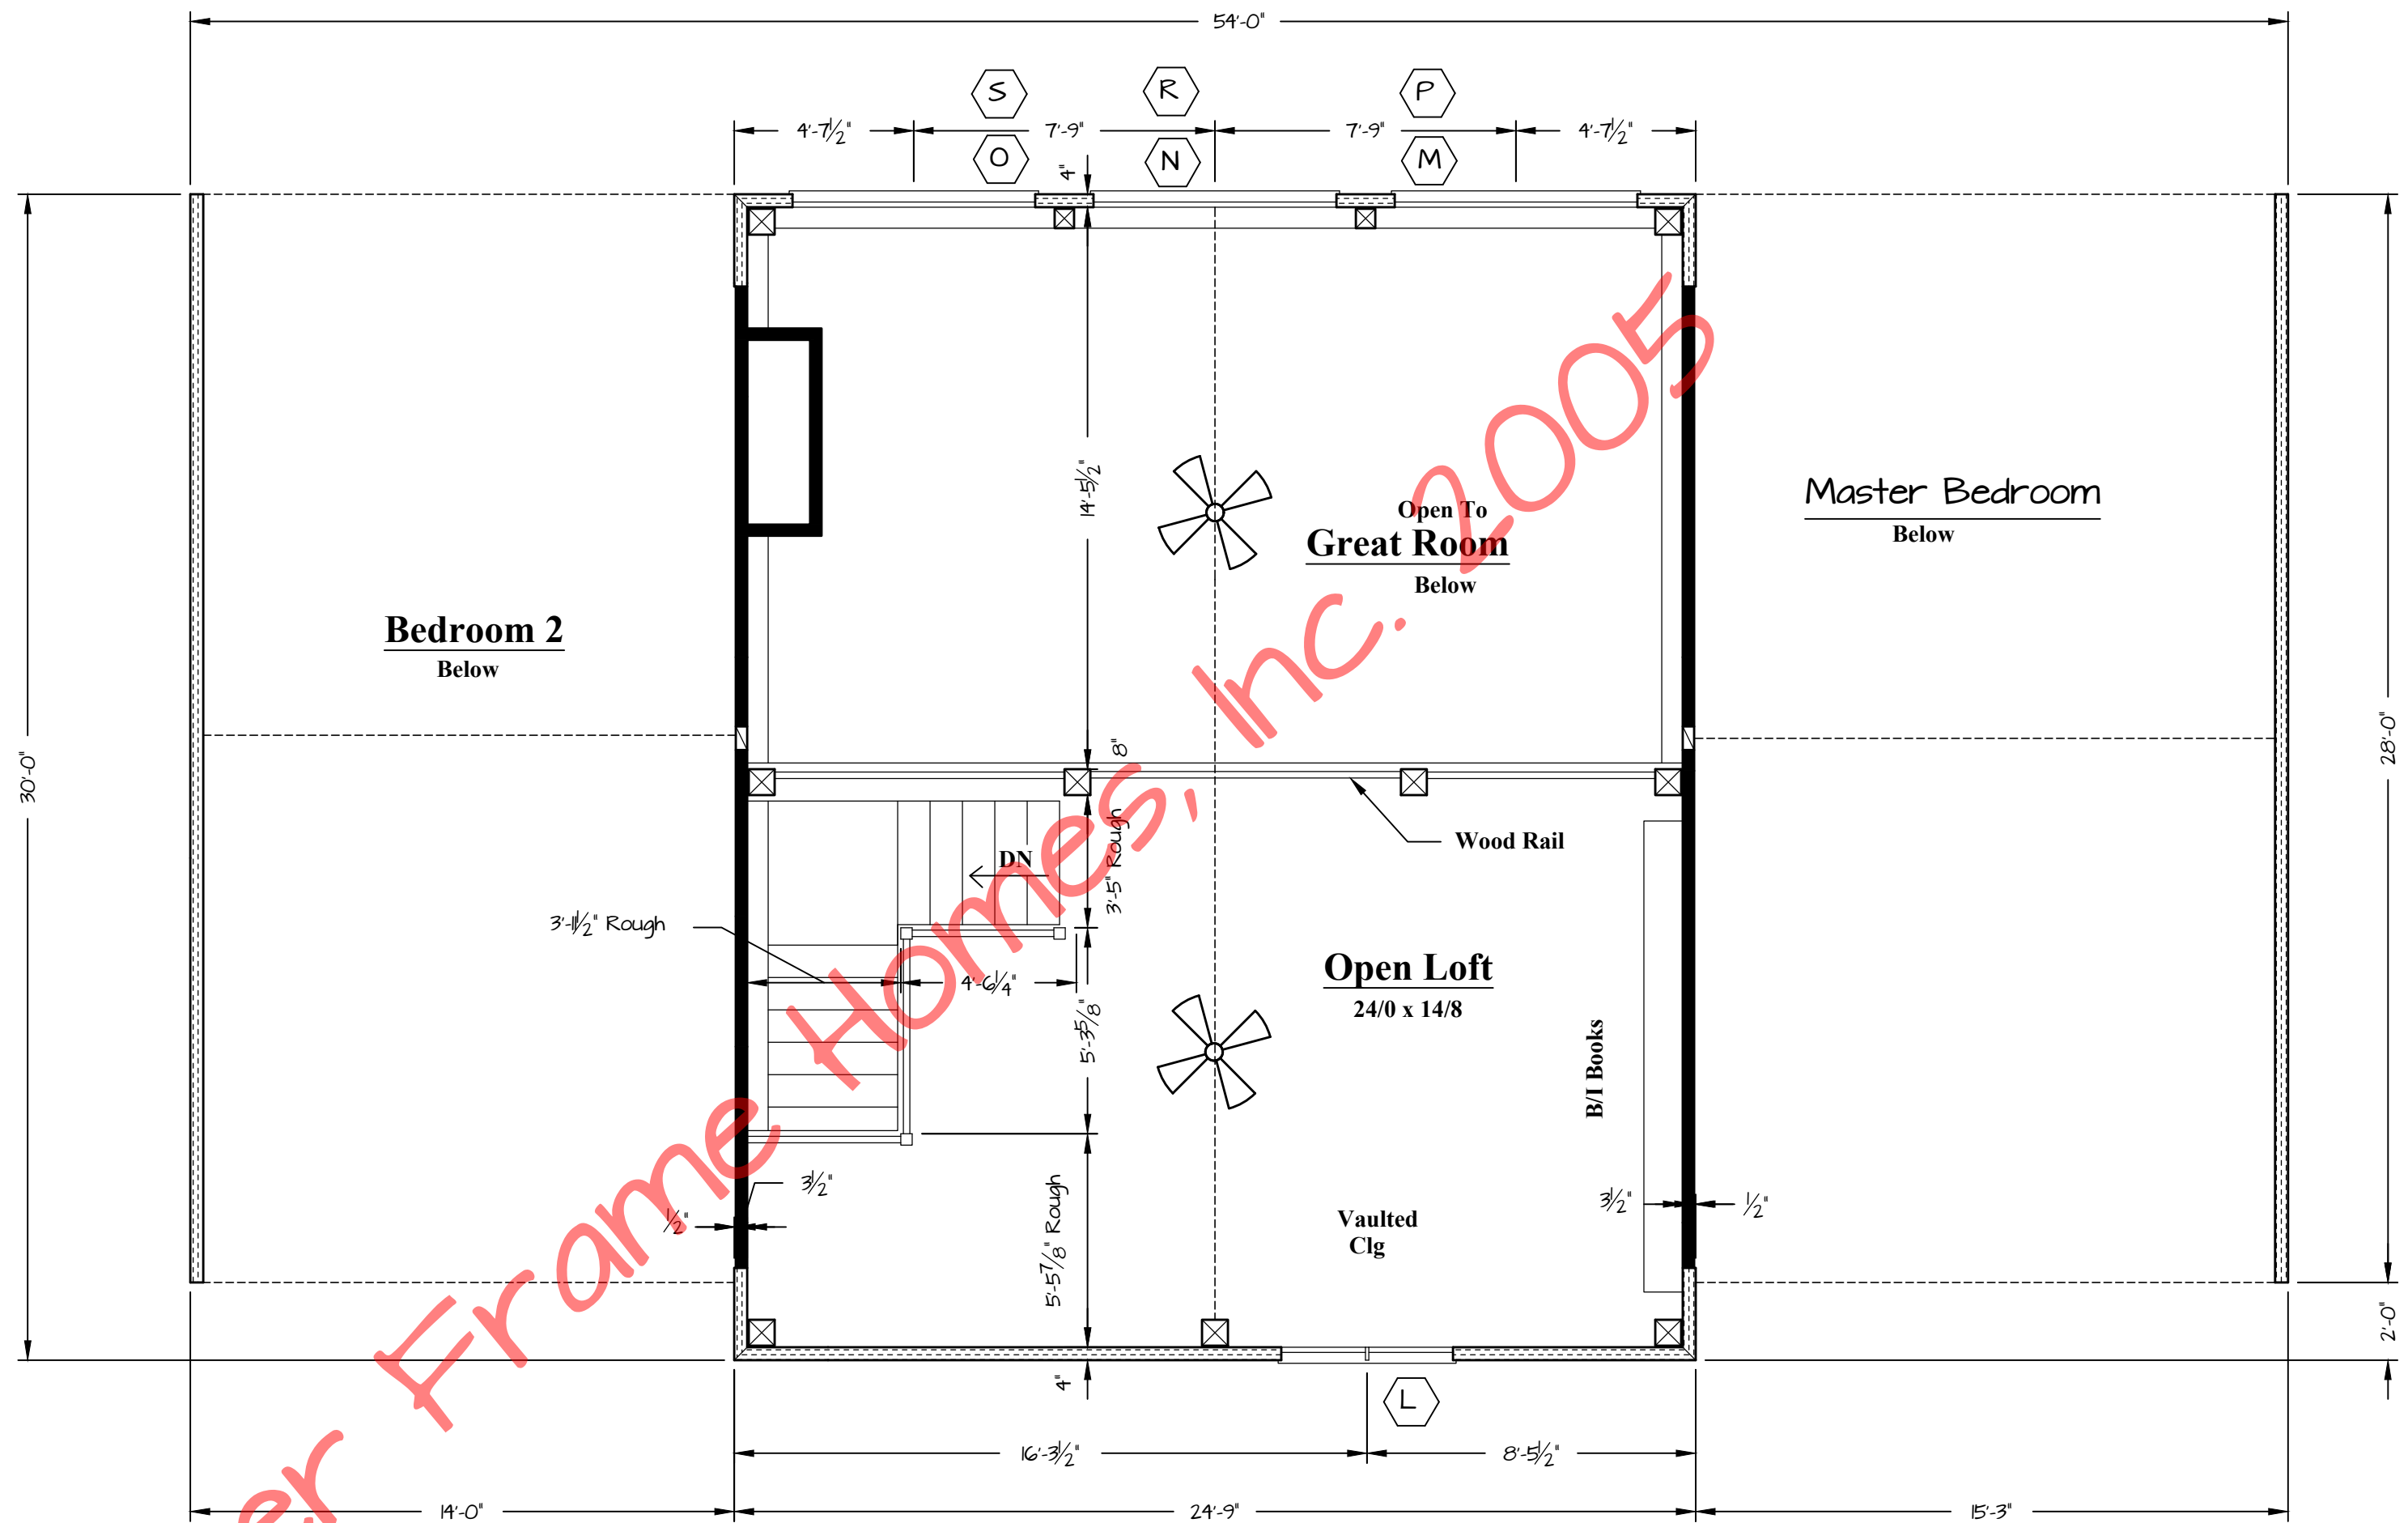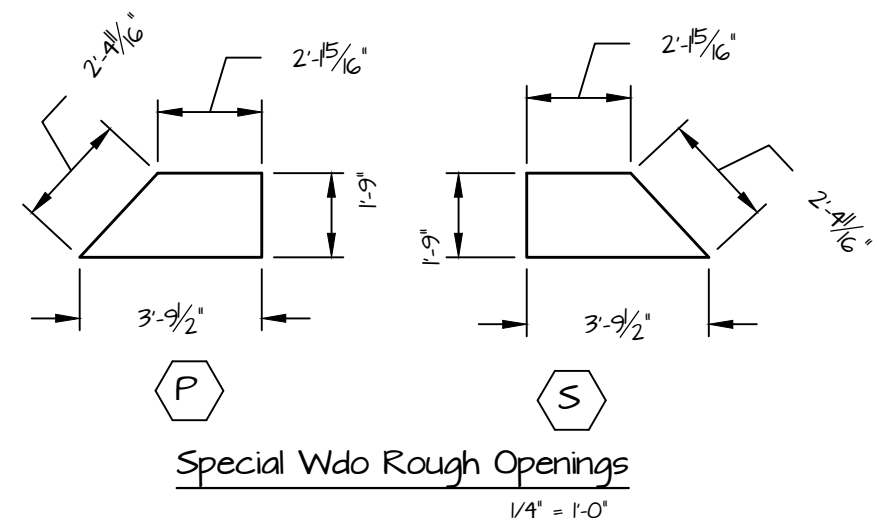

Second Floor Plan

399 sq Living Area 1/4" = 1'-0"

NOTES:

1. WINDOW NOMENCLATURE by OWNER
2. EXTERIOR WALLS ARE 4" STRUCTURAL INSULATED PANELS (R-26) by GOSHEN
3. ROOF CONSISTS OF 6 1/2" STRUCTURAL INSULATED PANELS (R-40) by TFH

REVISIONS

NO.	DATE	REMARKS	BY
1	2-10-06	Rough Opng Sizes	MAW

Copyright 2005 by Timber Frame Homes, Inc.

All federal, state, and local codes, ordinance, regulations etc. shall be considered as part of specifications for this building and shall take precedence over anything shown, described, or implied where same are at variance. All dimensions and conditions shall be verified on site by builder.



TaylorTown Floor Plans

SCALE: Noted	FILE NO.
DATE: 1-13-06	DRAWN BY: MAW
	SHEET NUMBER: 2A