


Left Elevation
3/16" = 1'-0"



Front Elevation
3/16" = 1'-0"

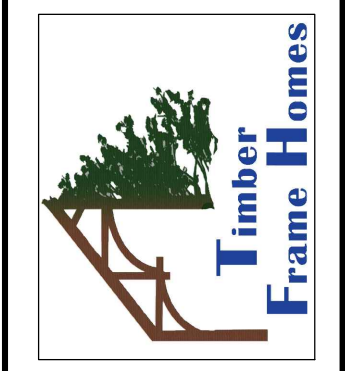


Copyright 2012 by Timber Frame Homes, Inc.
All federal, state, and local codes, ordinance, regulations etc. shall be considered as part of specifications for this building and shall take precedence over anything shown, described or implied where same are in variance. All dimensions and conditions shall be verified on site by builder.

NO.	DATE	REVISIONS	REMARKS	BY



Right Elevation

3/16" = 1'-0"

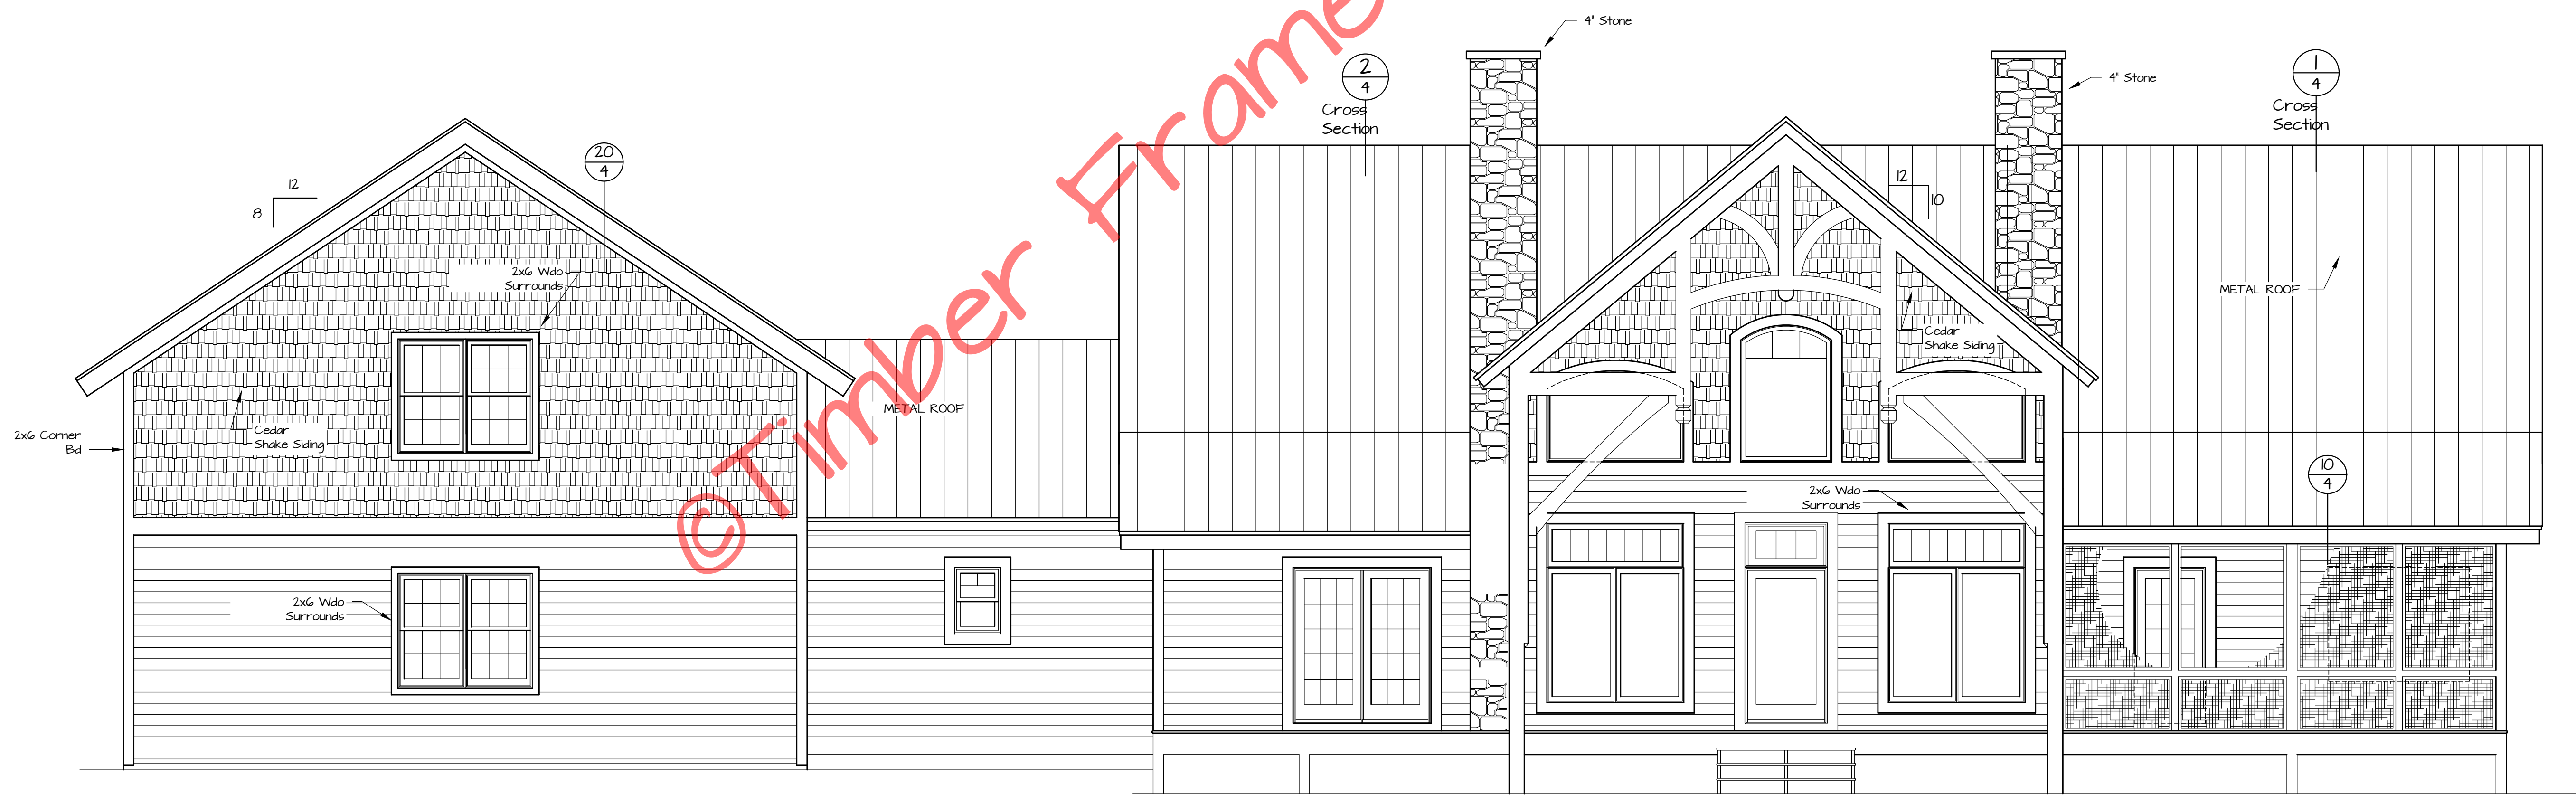



Rear Elevation

3/16" = 1'-0"



Copyright 2012 by Timber Frame Homes, Inc.
 All federal, state, and local codes, ordinance, regulations etc. shall be considered as part of specifications for this building and shall take precedence over anything shown, described or implied where same are of variance. All dimensions and conditions shall be verified on site by builder.

NO.	DATE	REVISIONS	REMARKS	BY

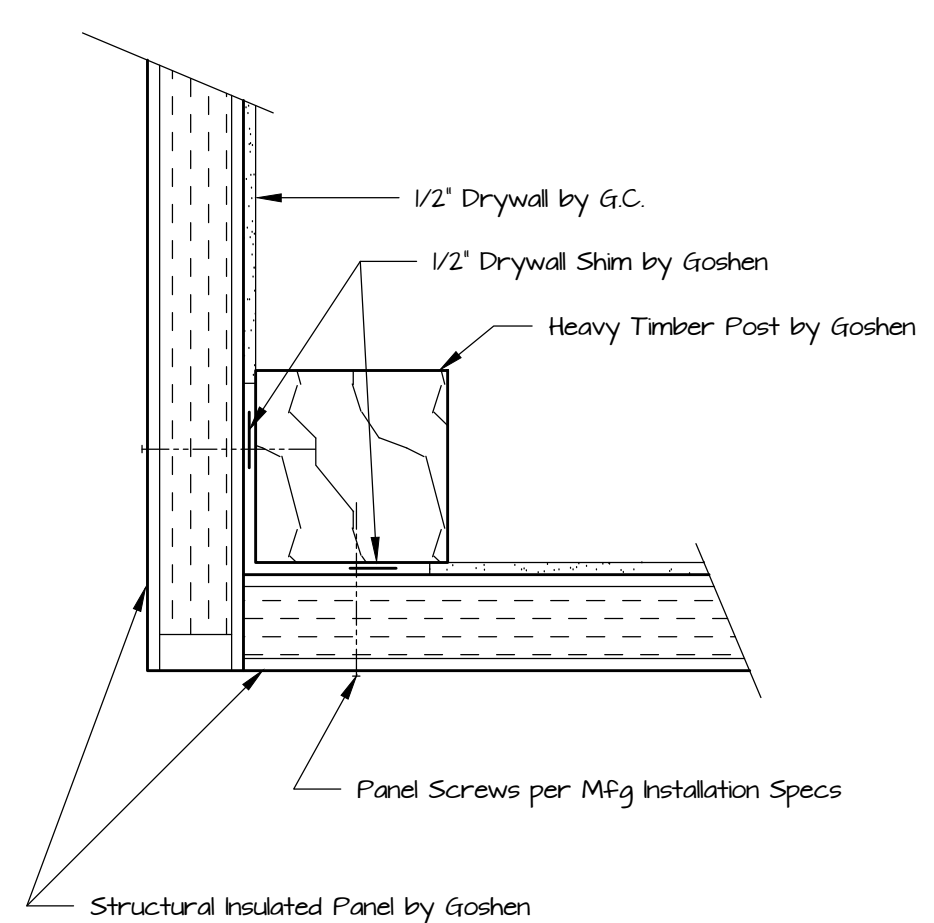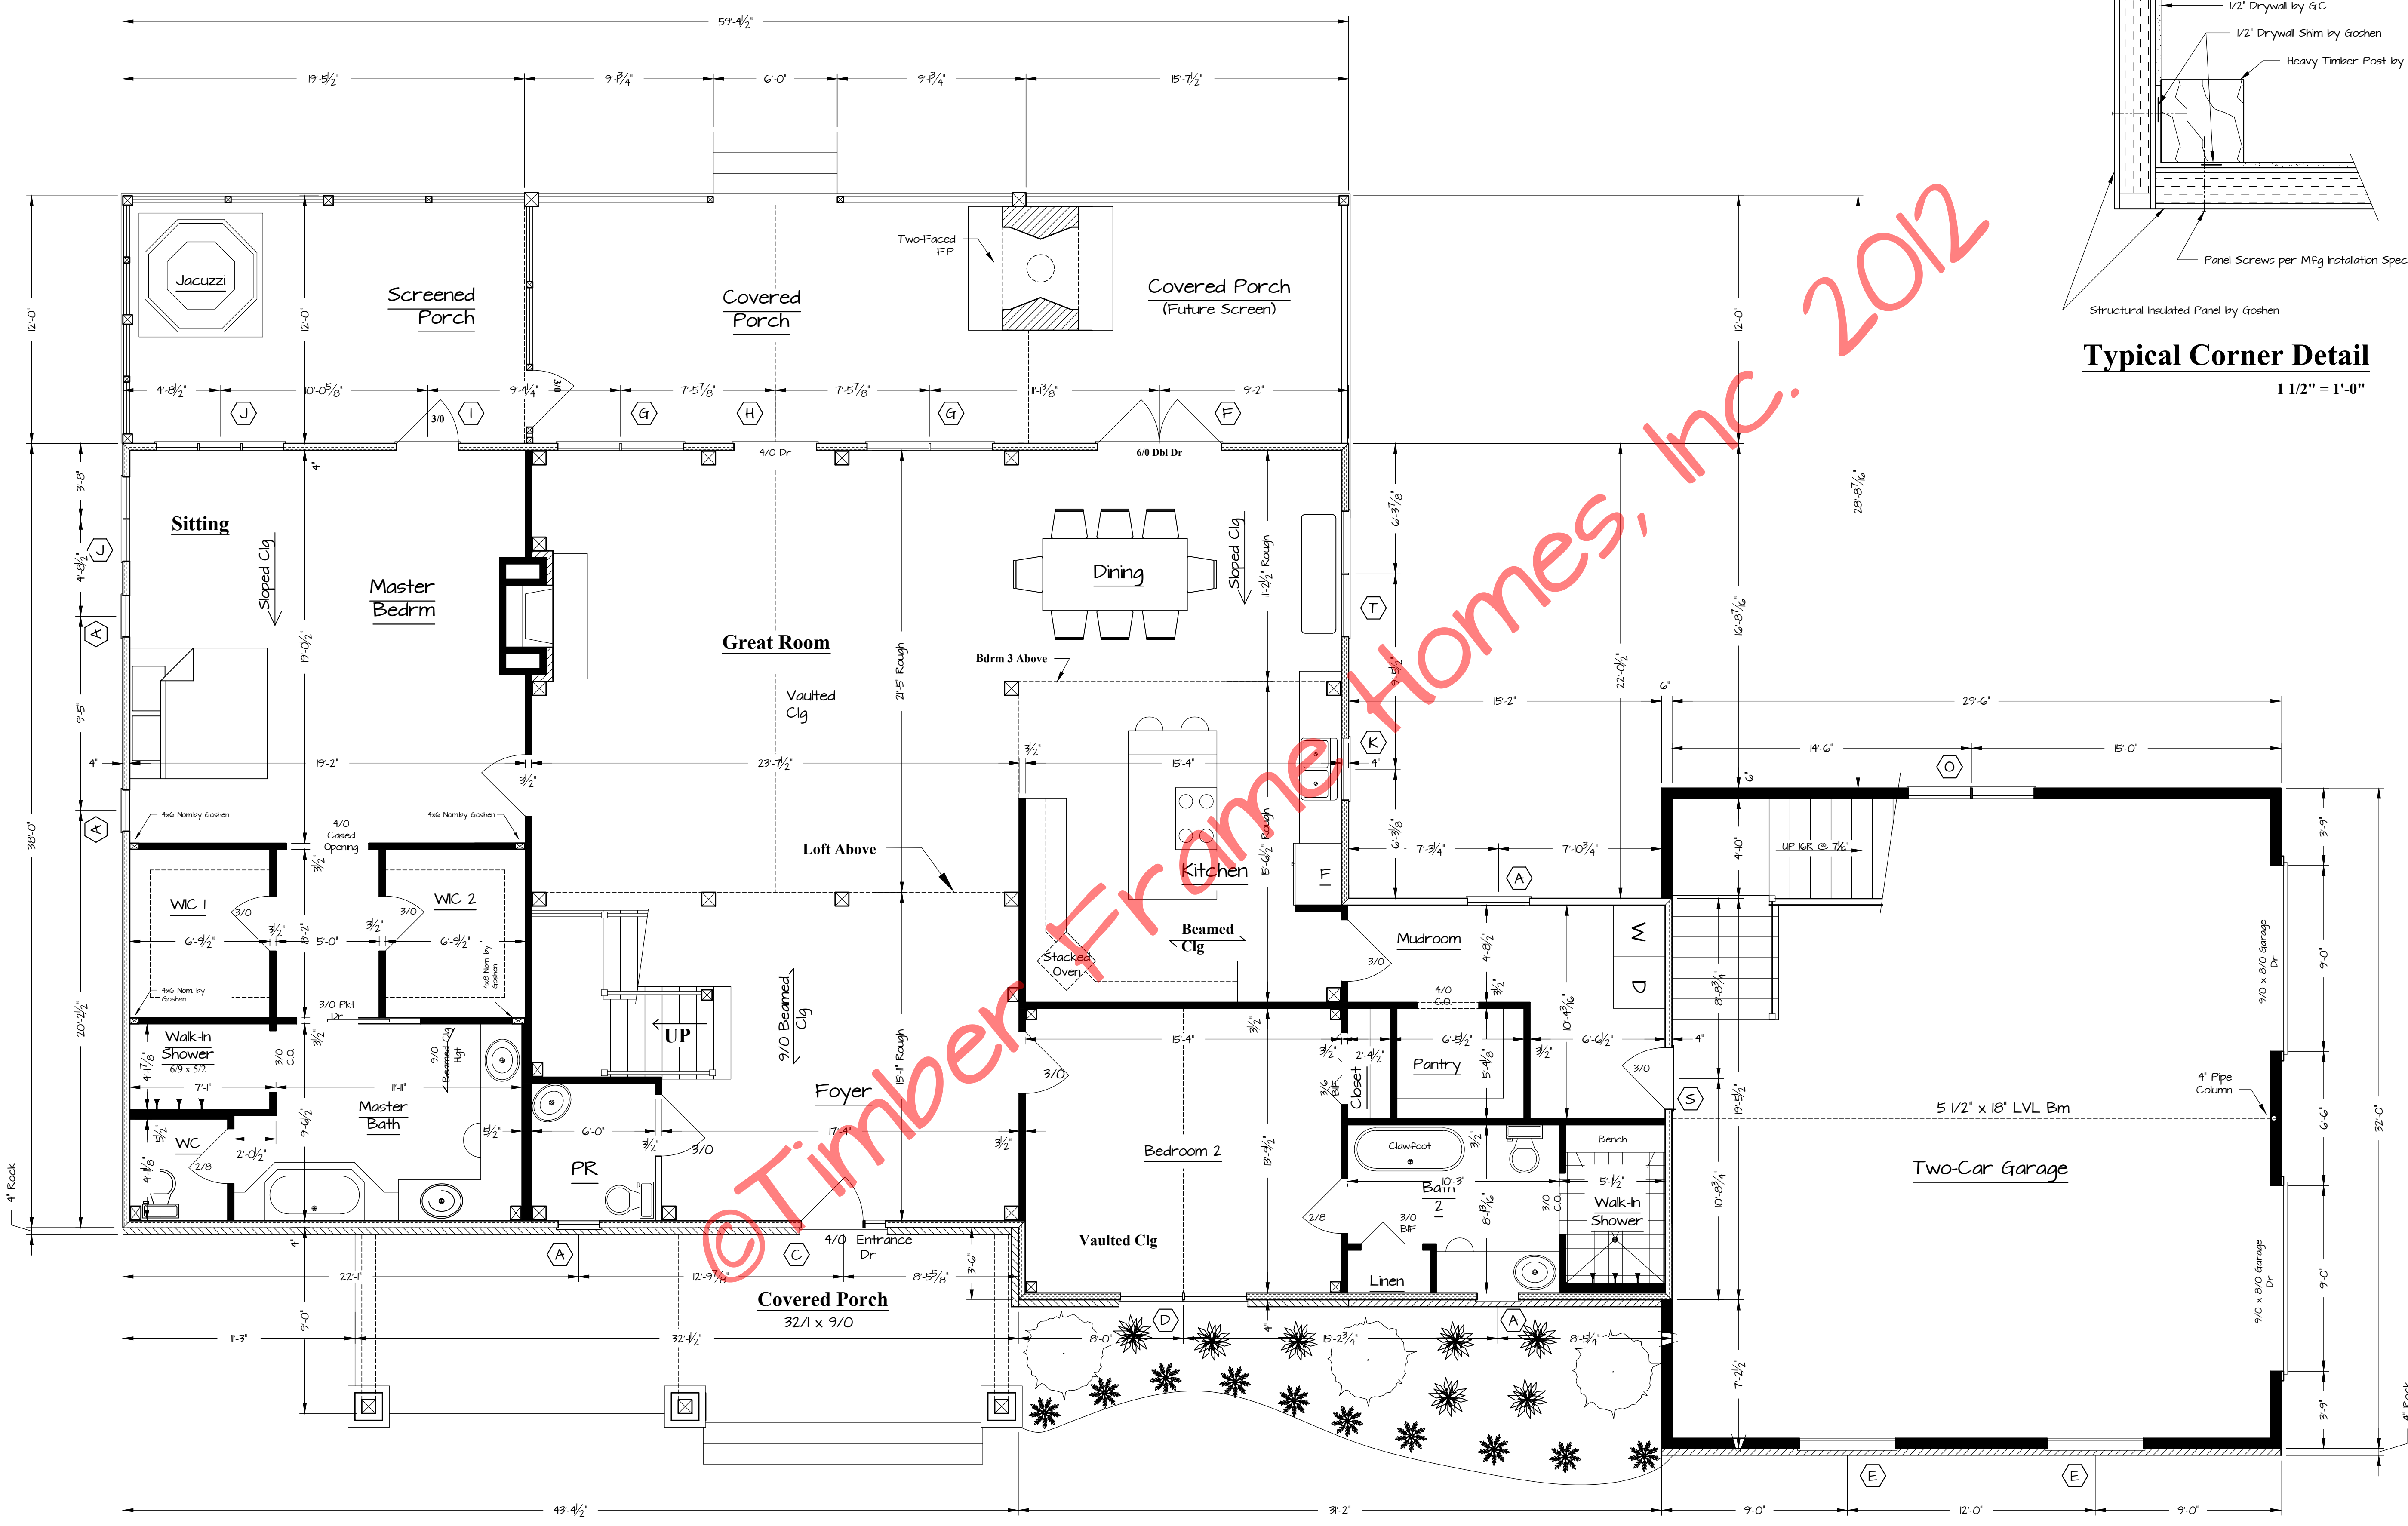

Typical Corner Detail
1 1/2" = 1'-0"


First Floor Plan
2,540 sqf Living Area 1/4" = 1'-0"

© Timber Frame Homes, Inc. 2012




Copyright 2012 by Timber Frame Homes, Inc.
All federal, state, and local codes, ordinance, regulations etc. shall be considered as part of specifications for this building and shall take precedence over anything shown, described or implied where same are of variance. All dimensions and conditions shall be verified on site by builder.

NO.	DATE	REVISIONS	REMARKS	BY

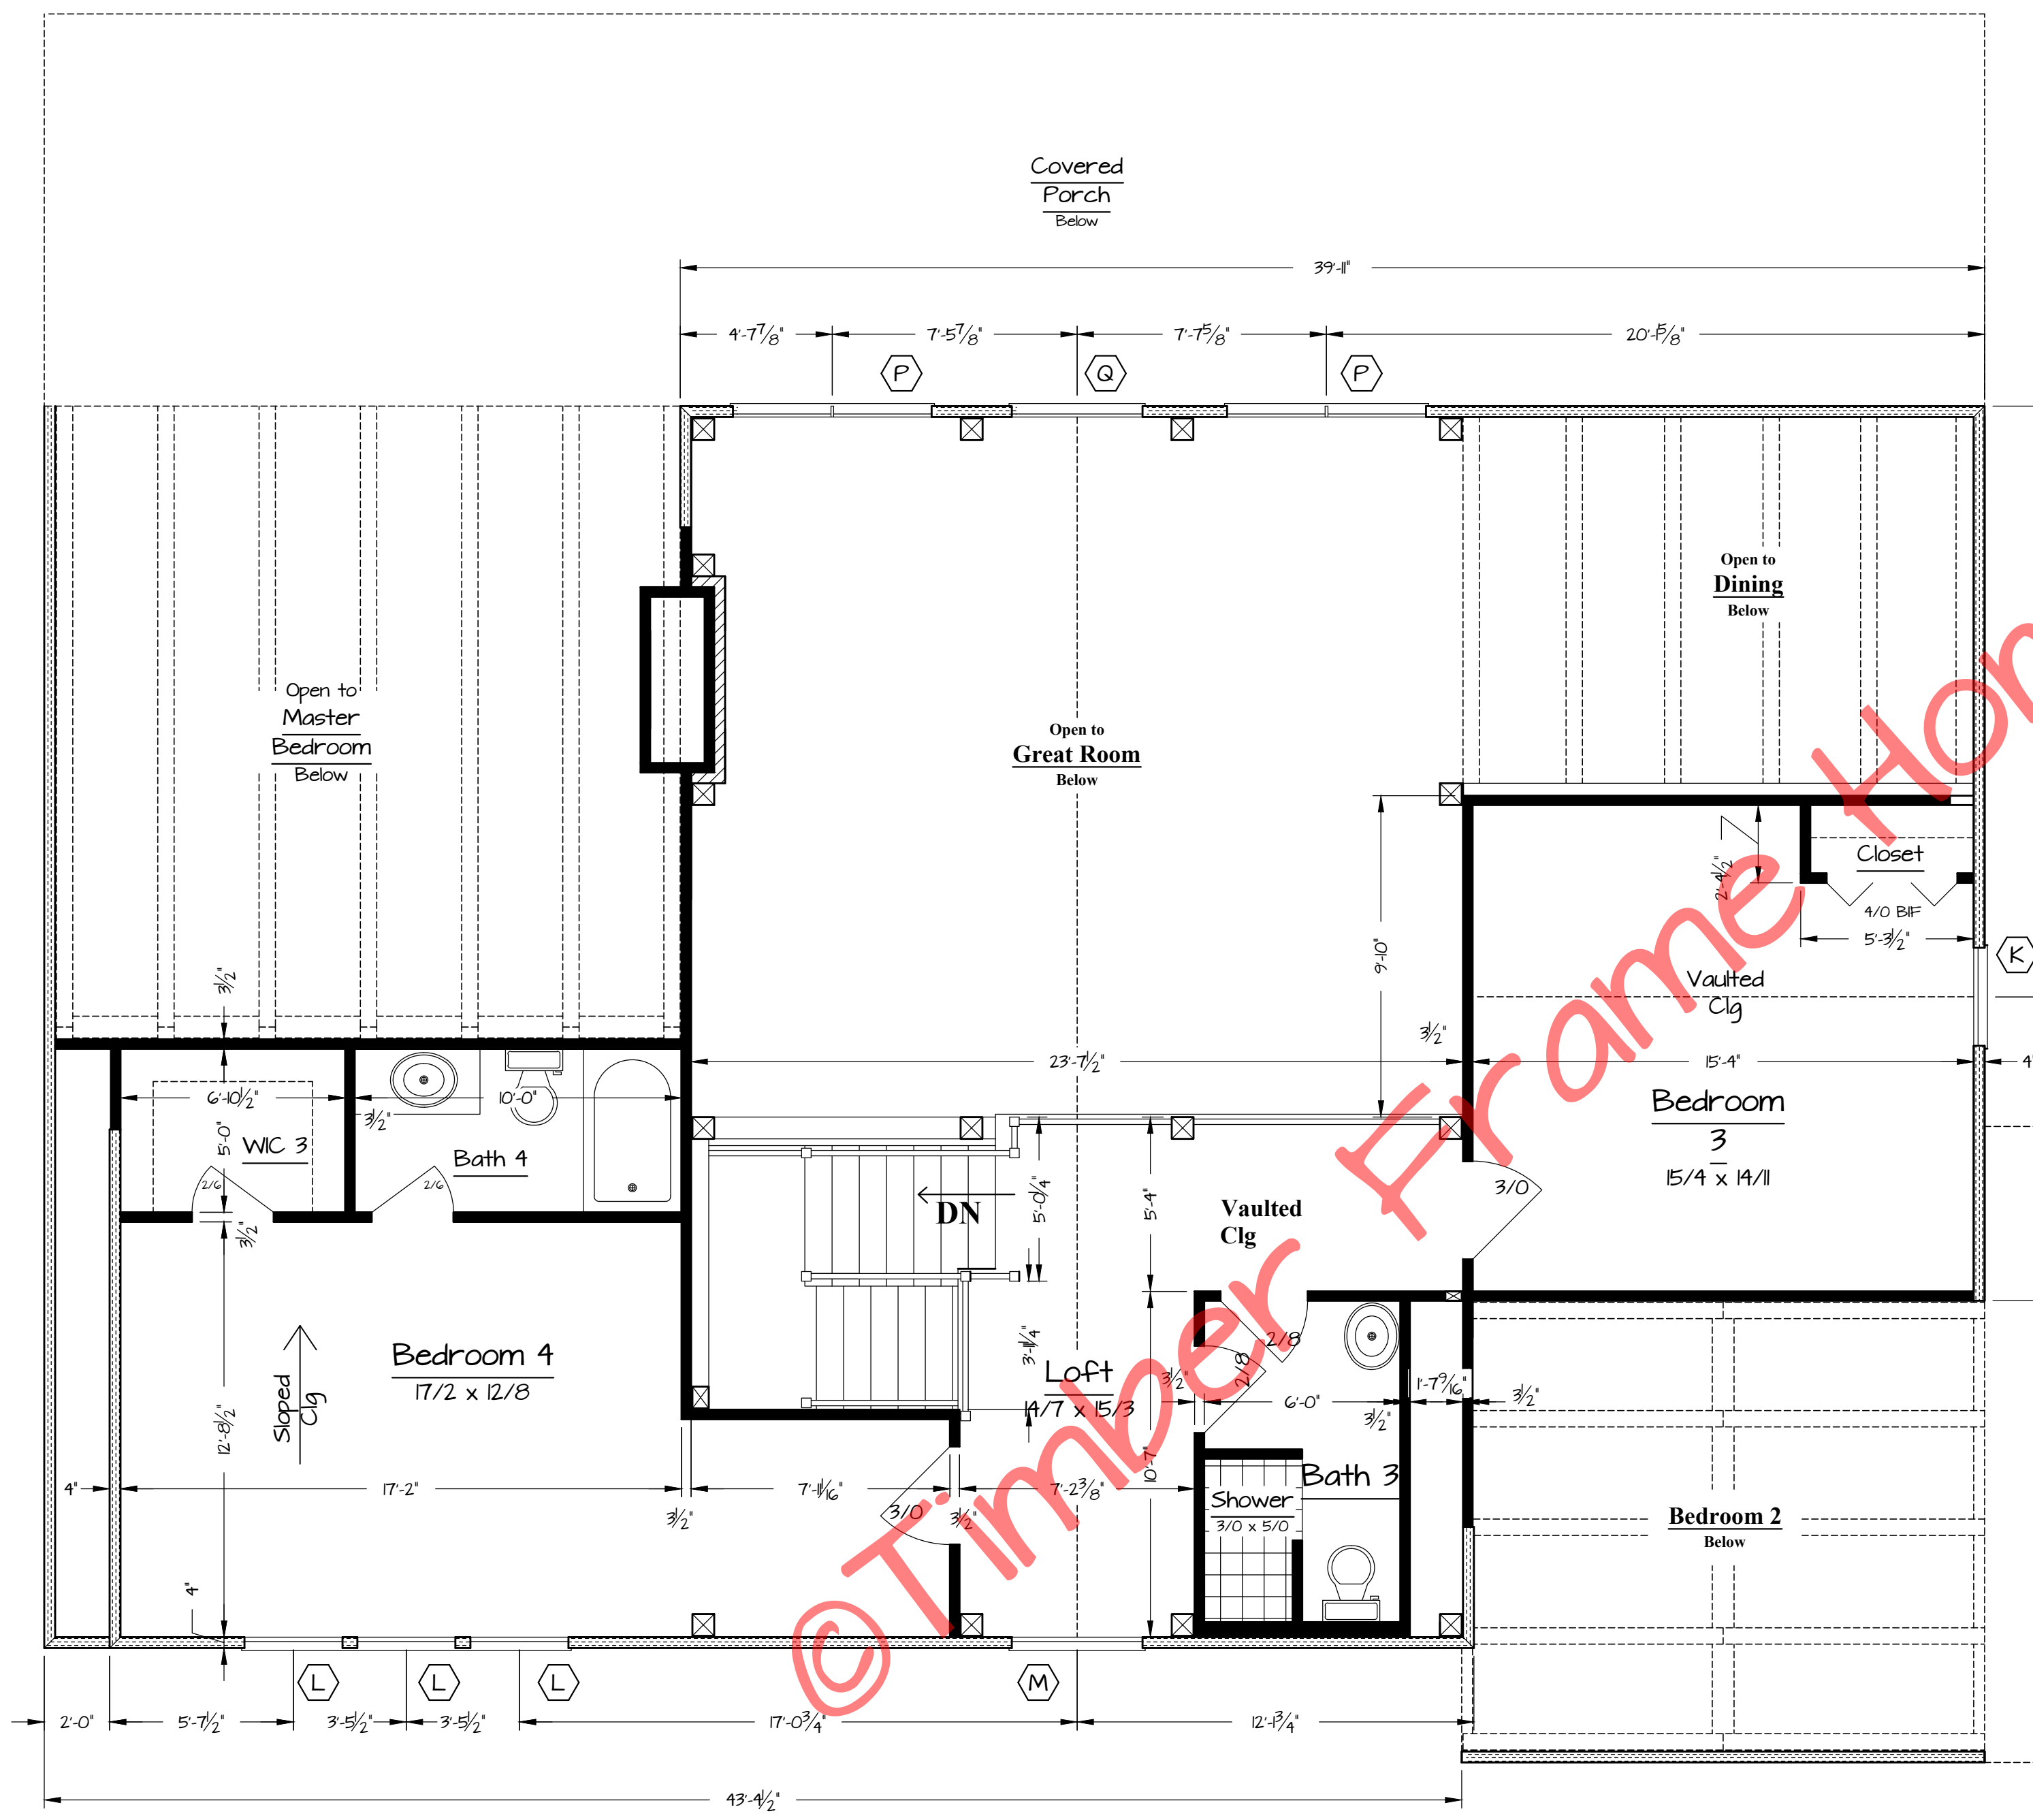


Second Floor Plan
1/4" = 1'-0" 801 SF Living Area

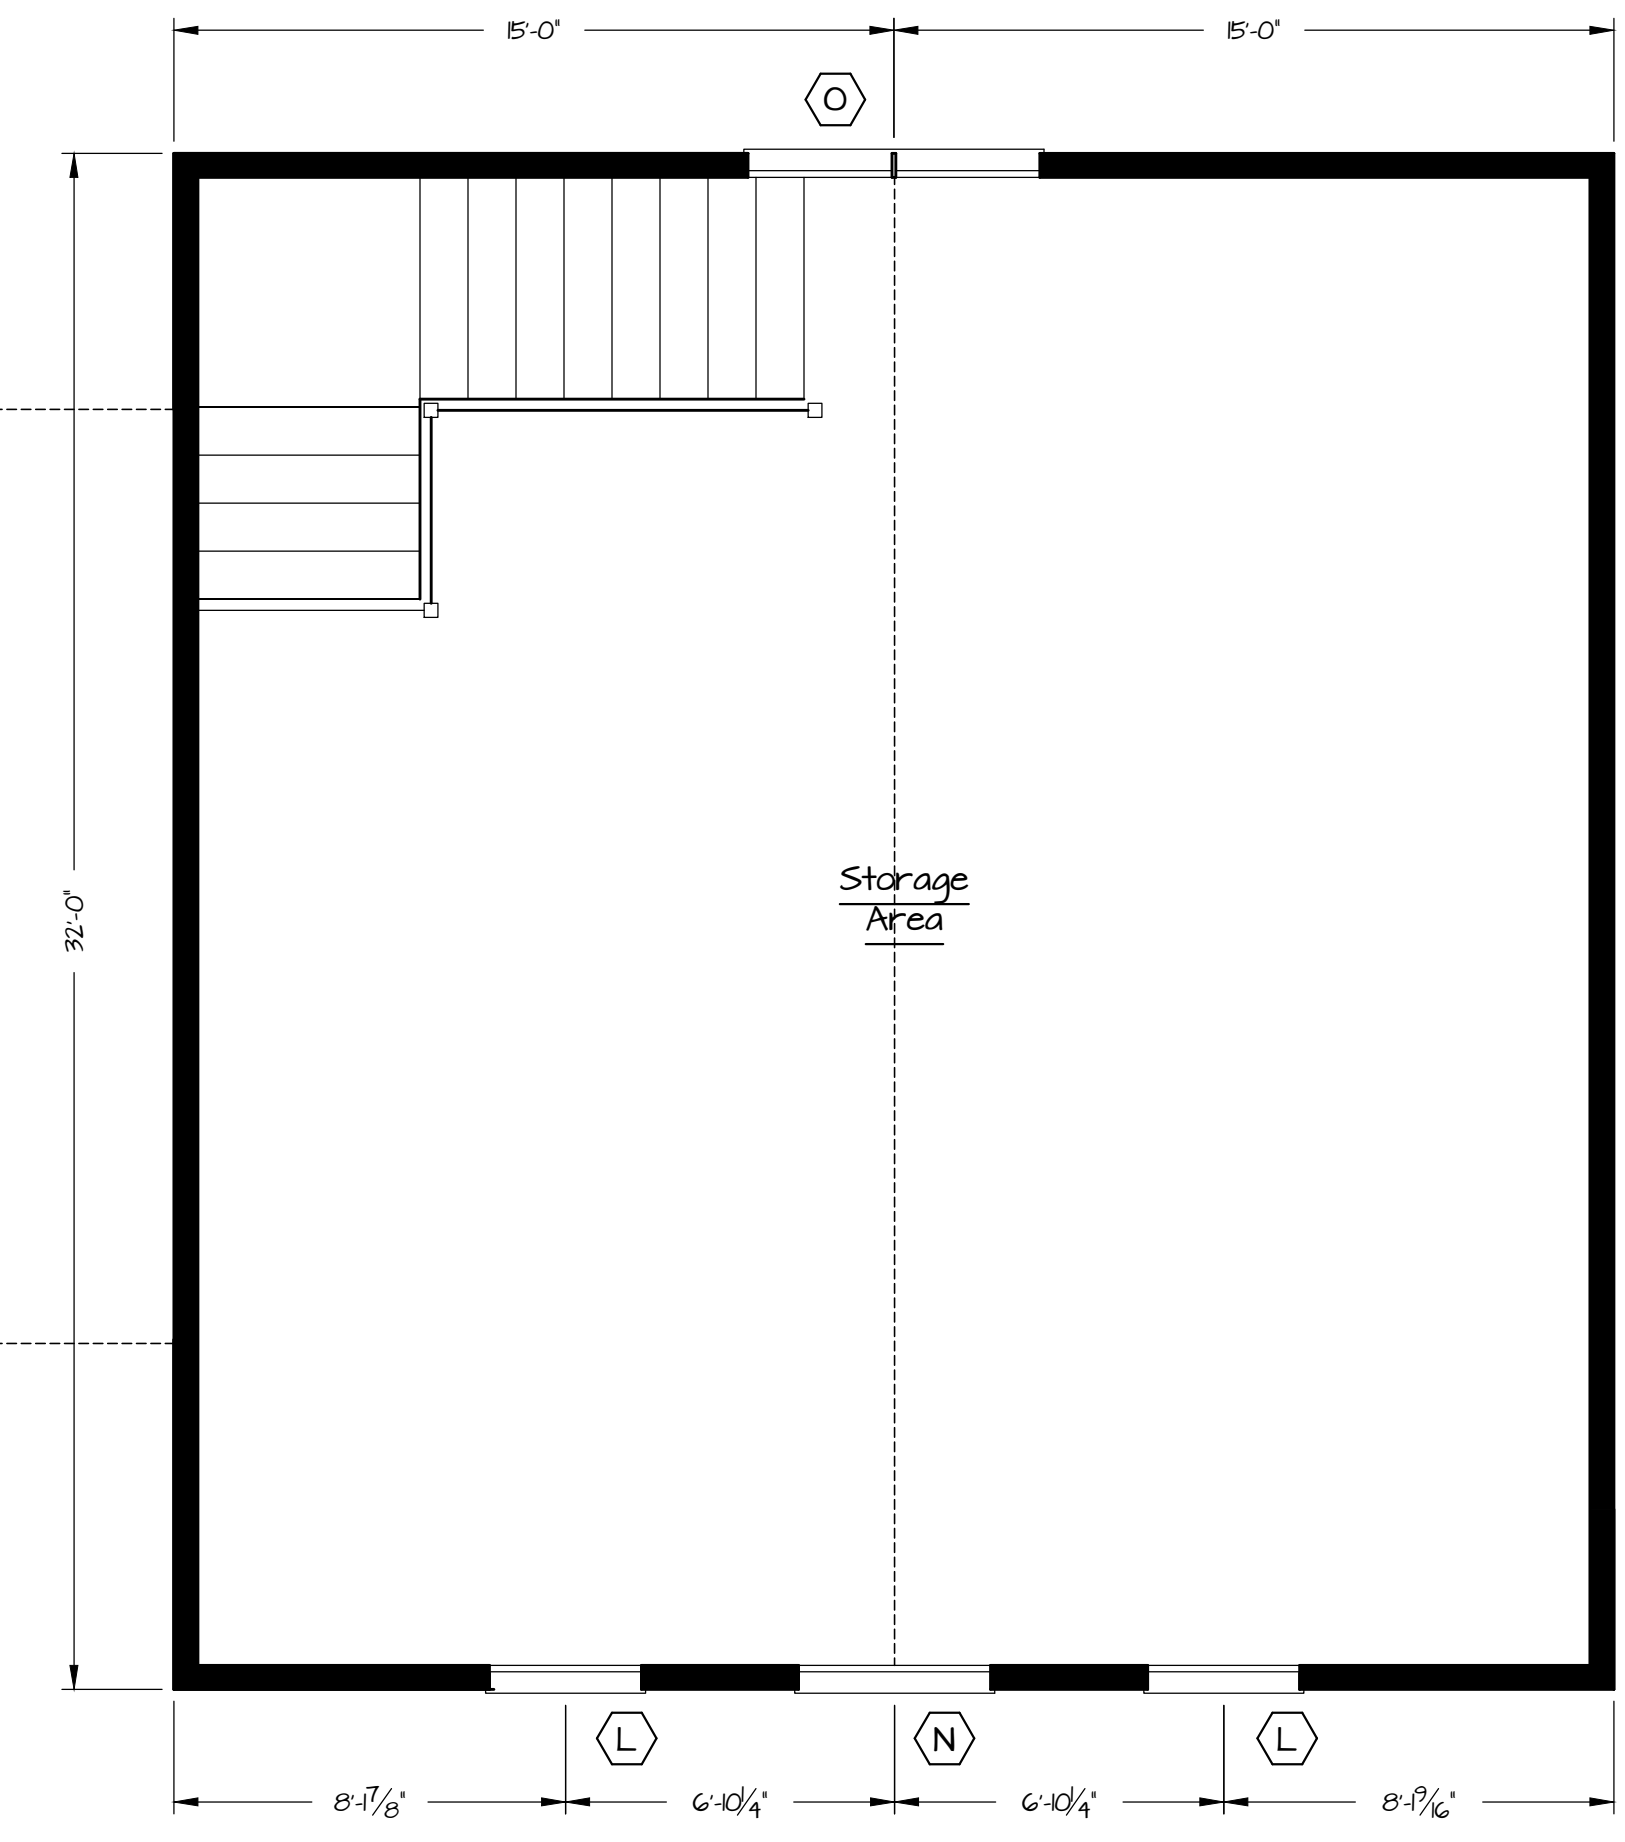

Garage Second Floor
1/4" = 1'-0" 919 SF Living Area

Window #	Rough Opening	Qty.	Location
A	CUDH204	4	WC, PR, BA2
B	CUDPH 4846	1	MBH
C	ENTRY DR & SL	TO BE DETERMINED	FR
D	CRT459DH/	1	BM2
E	CUDH3020 -2	2	G
F	CUDH3020	1	DM
G	CUCART235	2	GR
H	CUCART 4871	1	GR
I	CUIFD3624/	1	GR
J	CUIFD2870	1	MB
K	CUDH2026 -3	2	MB
L	CUDH3014	1	KIT
M	CUDH3026	5	BM, G
N	CRT4559DH	1	LT
O	CUDH4026	1	G
P	CUDH3026 -2	4	G
Q	CUCART235	2	GR
R	CUCART 4871	1	GR
S	3/0 x 6/0 Ext. Dr.	1	MR
T	CUDH3020 -2	1	DR

* Marvin' Wdo Nomenclature unless Otherwise Specified *

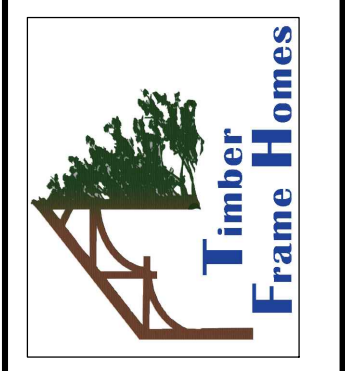

Copyright 2012 by Timber Frame Homes, Inc.
All federal, state, and local codes, ordinance, regulations etc. shall be considered as part of specifications for this building and shall take precedence over anything shown, described or implied where same are of variance. All dimensions and conditions shall be verified on site by builder.

NO.	DATE	REVISIONS	REMARKS	BY